


11/14/23

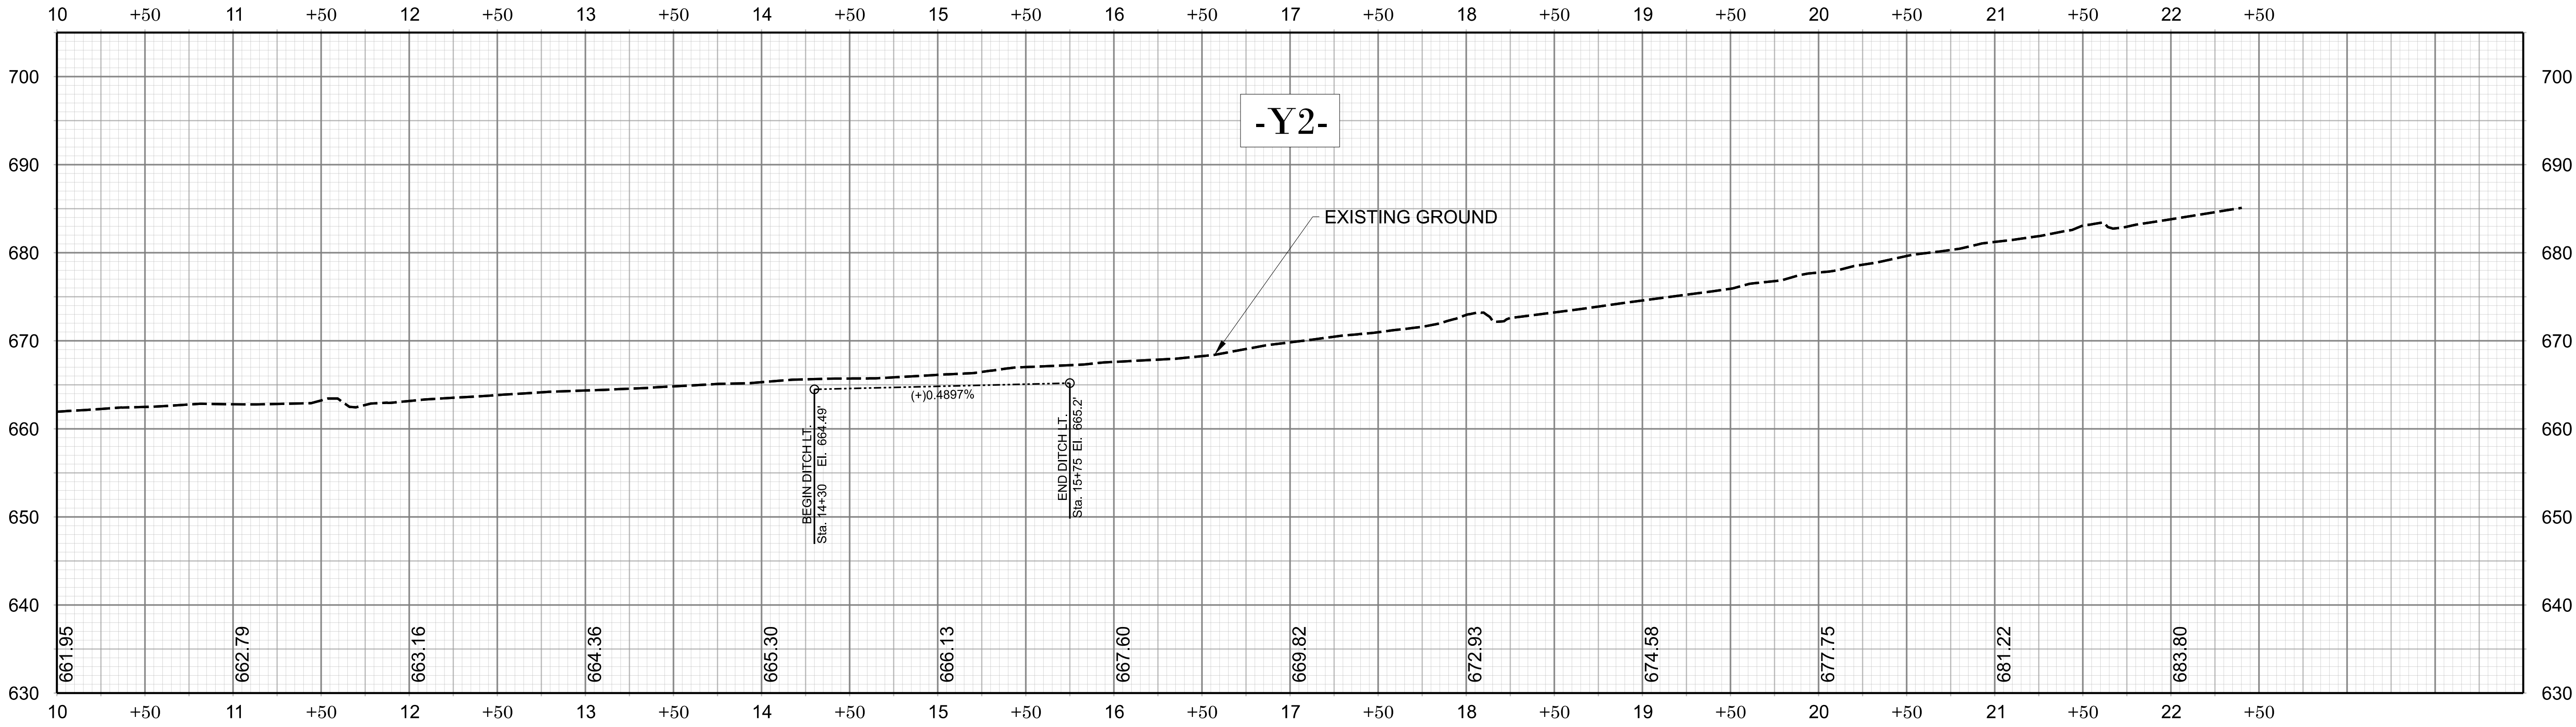


FOR -Y2- PLAN SEE SHEET 4

BR-0098

007

NORTH CAROLINA
DEPARTMENT OF TRANSPORTATION
WAKE COUNTY

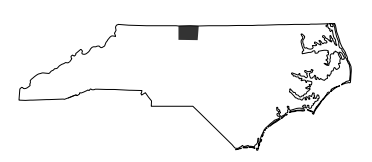

ROADWAY DESIGN UNIT

ROADWAY DESIGN
ENGINEER



8/4/2025

HYDRAULICS
ENGINEER



8/5/2025

PREPARED BY



4700 FALLS OF NEUSE ROAD, SUITE 300
RALEIGH, NORTH CAROLINA 27609
(919) 781-4600 FAX (919) 781-4609
NC LICENSE NO. 2-P-0109

DOCUMENT NOT CONSIDERED FINAL
UNLESS ALL SIGNATURES COMPLETED

REVISIONS