

FINAL PAVEMENT MARKING SCHEDULE

MATERIAL	SYMBOL	DESCRIPTION
INTEGRATED MULTIPOLYMER (4", 90MILS)		
	IM1	WHITE EDGELINE
	IM4	3 FT. - 9 FT./SP WHITE MINISKIP
	IM13	YELLOW DOUBLE CENTER
INTEGRATED MULTIPOLYMER (6", 90MILS)		
	IM20	WHITE EDGELINE
	IM30	YELLOW EDGELINE
INTEGRATED MULTIPOLYMER (8", 90MILS)		
	IM40	WHITE GORELINE
	IM41	WHITE DIAGONAL
INTEGRATED MULTIPOLYMER (24", 90MILS)		
	IM61	WHITE STOPBAR
INTEGRATED MULTIPOLYMER PAVEMENT MARKING SYMBOLS (90 MILS)		
	IM70	LEFT TURN ARROW
	IM71	RIGHT TURN ARROW
	IM80	WRONG - WAY RAMP ARROW
PAVEMENT MARKER SYMBOLS		
	MA	PERMANENT RAISED MARKER YELLOW & YELLOW
	ME	SNOWPLOWABLE (POLYCARBONATE H-SHAPED) MARKER YELLOW & YELLOW

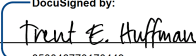
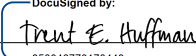
LEGEND

- GENERAL
-  PROPOSED PAVEMENT
 -  EXISTING PAVEMENT
 -  NORTH ARROW
- PAVEMENT MARKING SYMBOLS
-   
 -  PAVEMENT MARKER CRYSTAL/CRYSTAL
 -  PAVEMENT MARKER CRYSTAL/RED
 -  PAVEMENT MARKER YELLOW/YELLOW

BR-0098

PMP002

NORTH CAROLINA
DEPARTMENT OF TRANSPORTATION

APPROVED: 
DESIGNED BY: 
DATE: 7/22/2025

SEAL: 

DOCUMENT NOT CONSIDERED FINAL
UNLESS ALL SIGNATURES COMPLETED

