
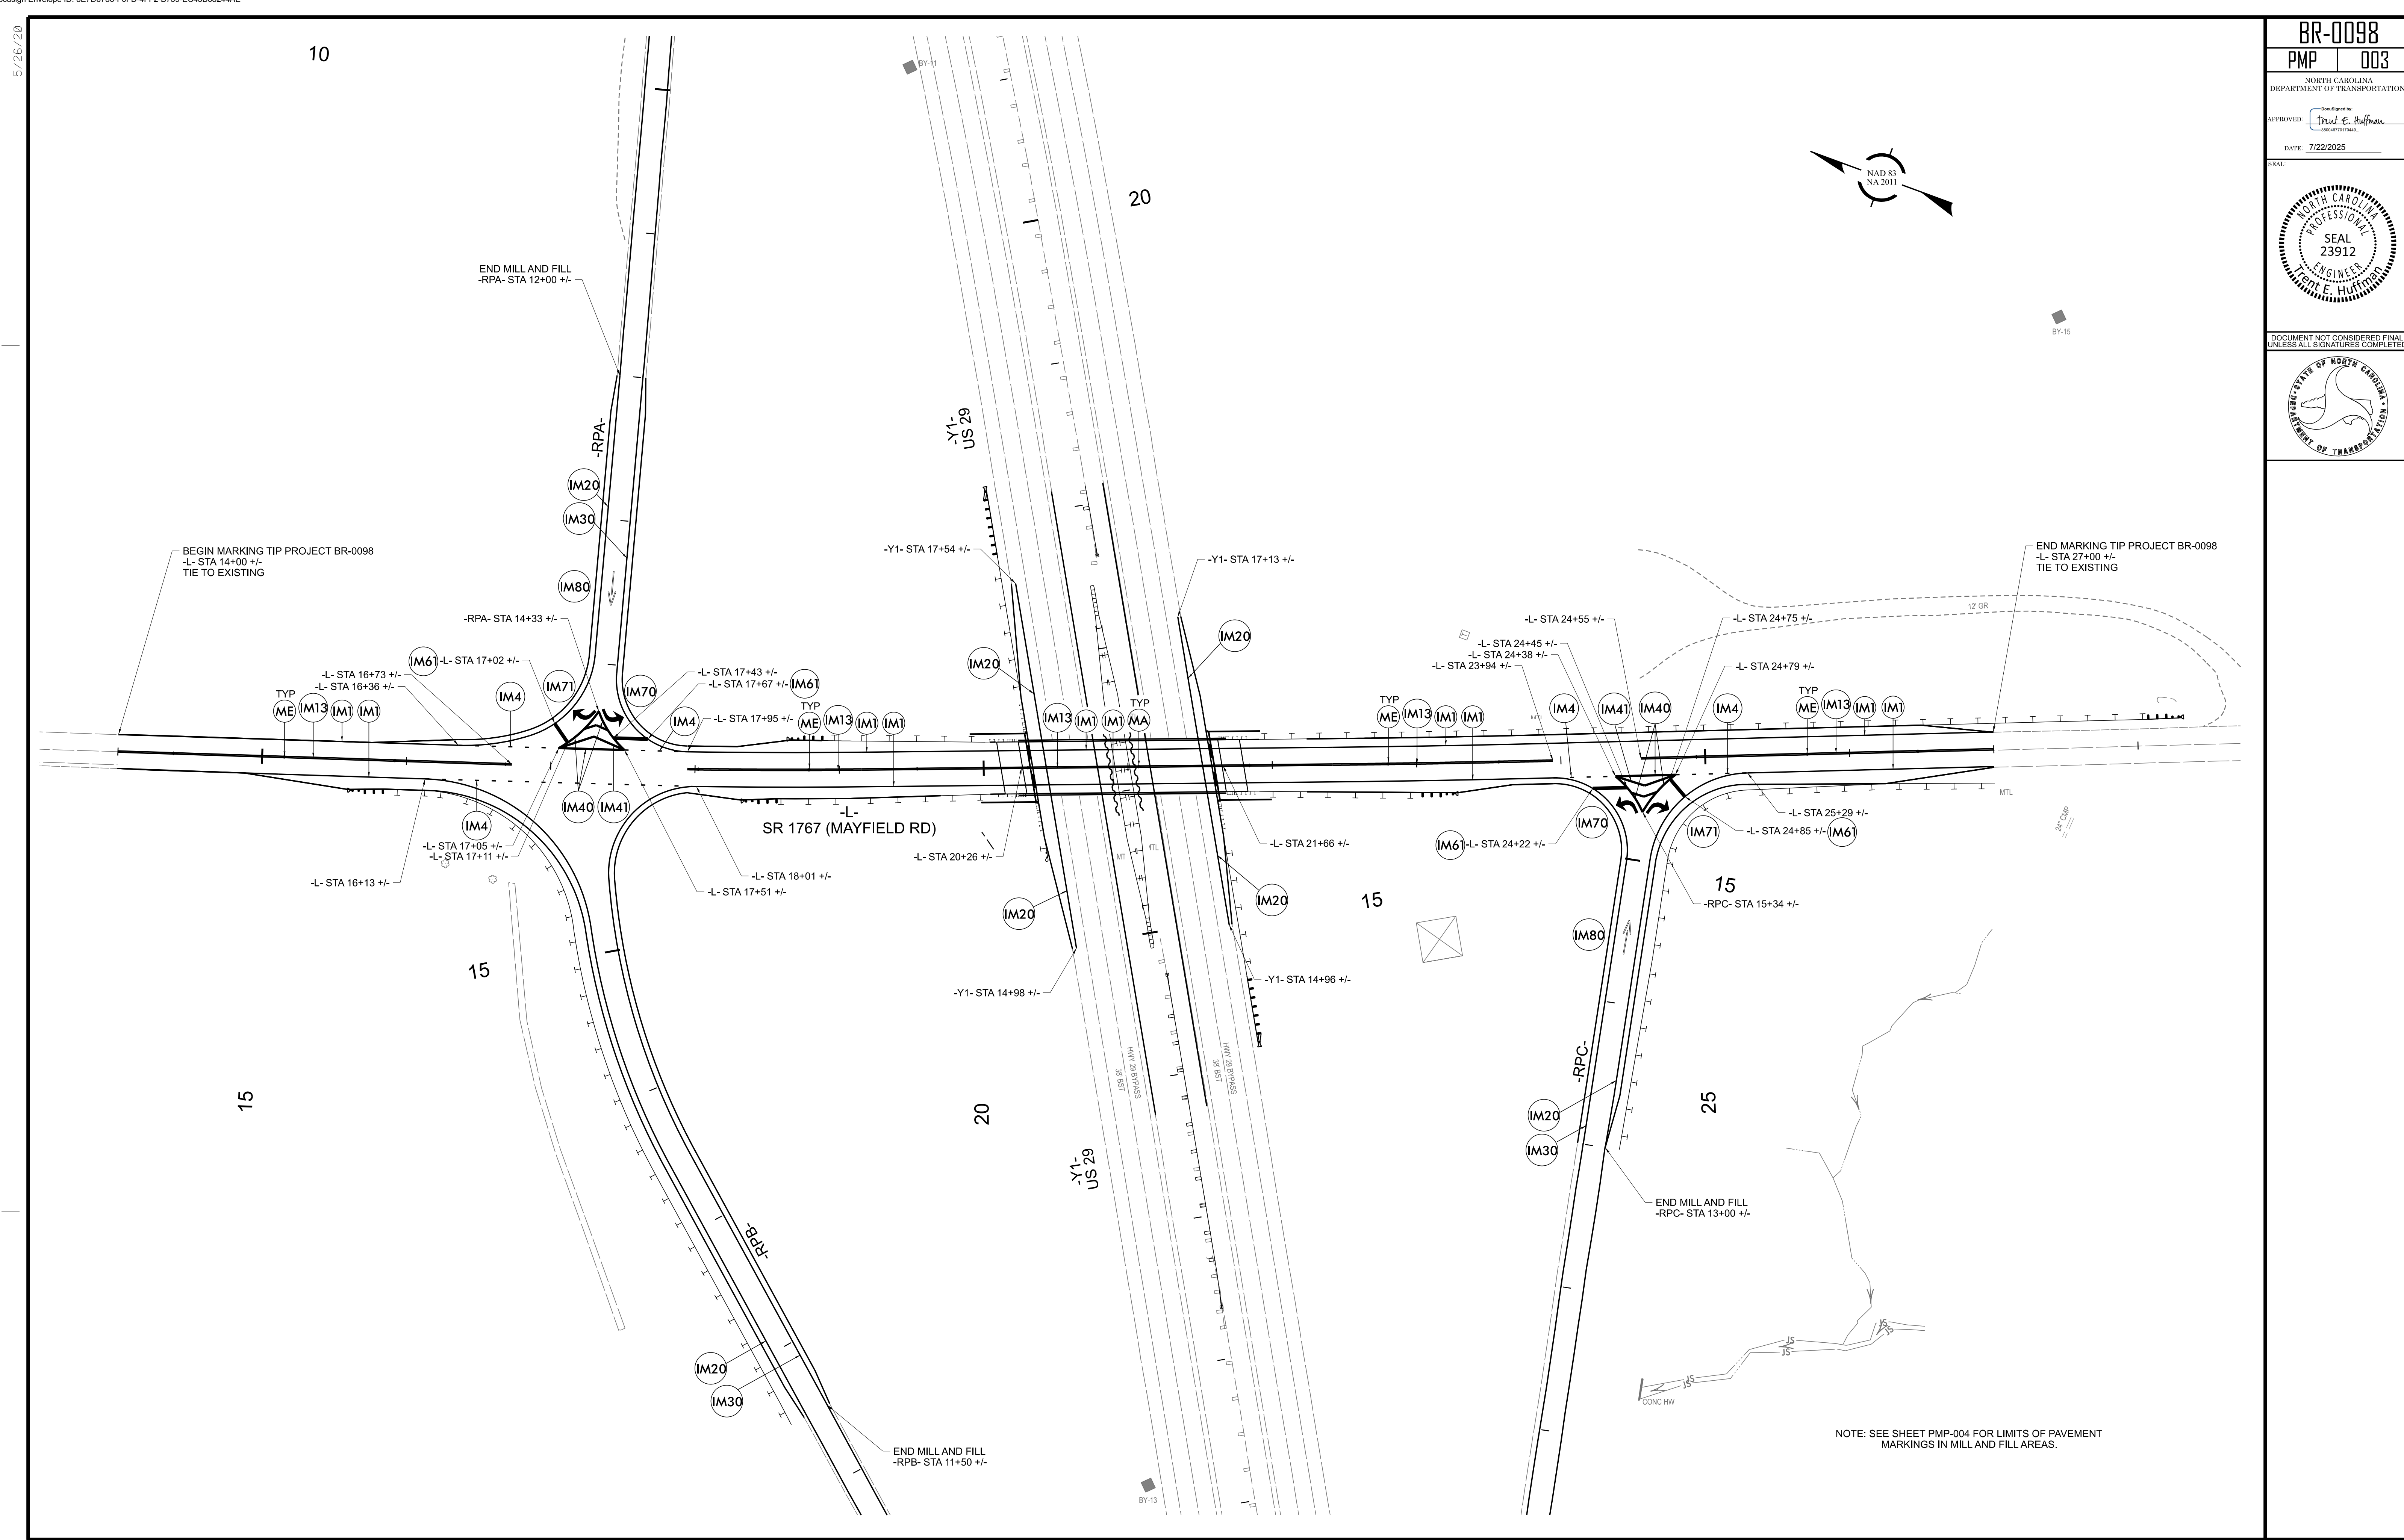


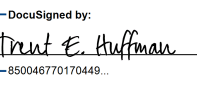

BR-0098

PMP003

NORTH CAROLINA
DEPARTMENT OF TRANSPORTATION

APPROVED: 
Trent E. Huffman
Professional Engineer
0000487010448

DATE: 7/22/2025

SEAL:



DOCUMENT NOT CONSIDERED FINAL
UNLESS ALL SIGNATURES COMPLETED

