


CROSS SECTION INDEX

ALIGNMENT

SHEET NUMBER




-L-	X-002 TO X-015
-RPA-	X-016 TO X-017
-RPB-	X-018 TO X-022
-RPC-	X-023 TO X-025
-Y2-	X-026 TO X-031

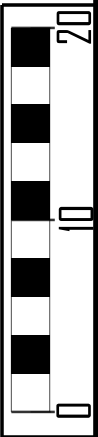

X
001



BR-0098

APPROXIMATE QUANTITIES ONLY. UNCLASSIFIED EXCAVATION,
FINE GRADING, CLEARING AND GRUBBING,
AND REMOVAL OF EXISTING PAVEMENT
WILL BE PAID FOR AT THE LUMP SUM PRICE FOR "GRADING".

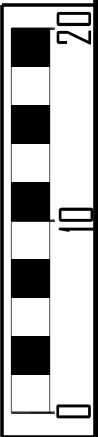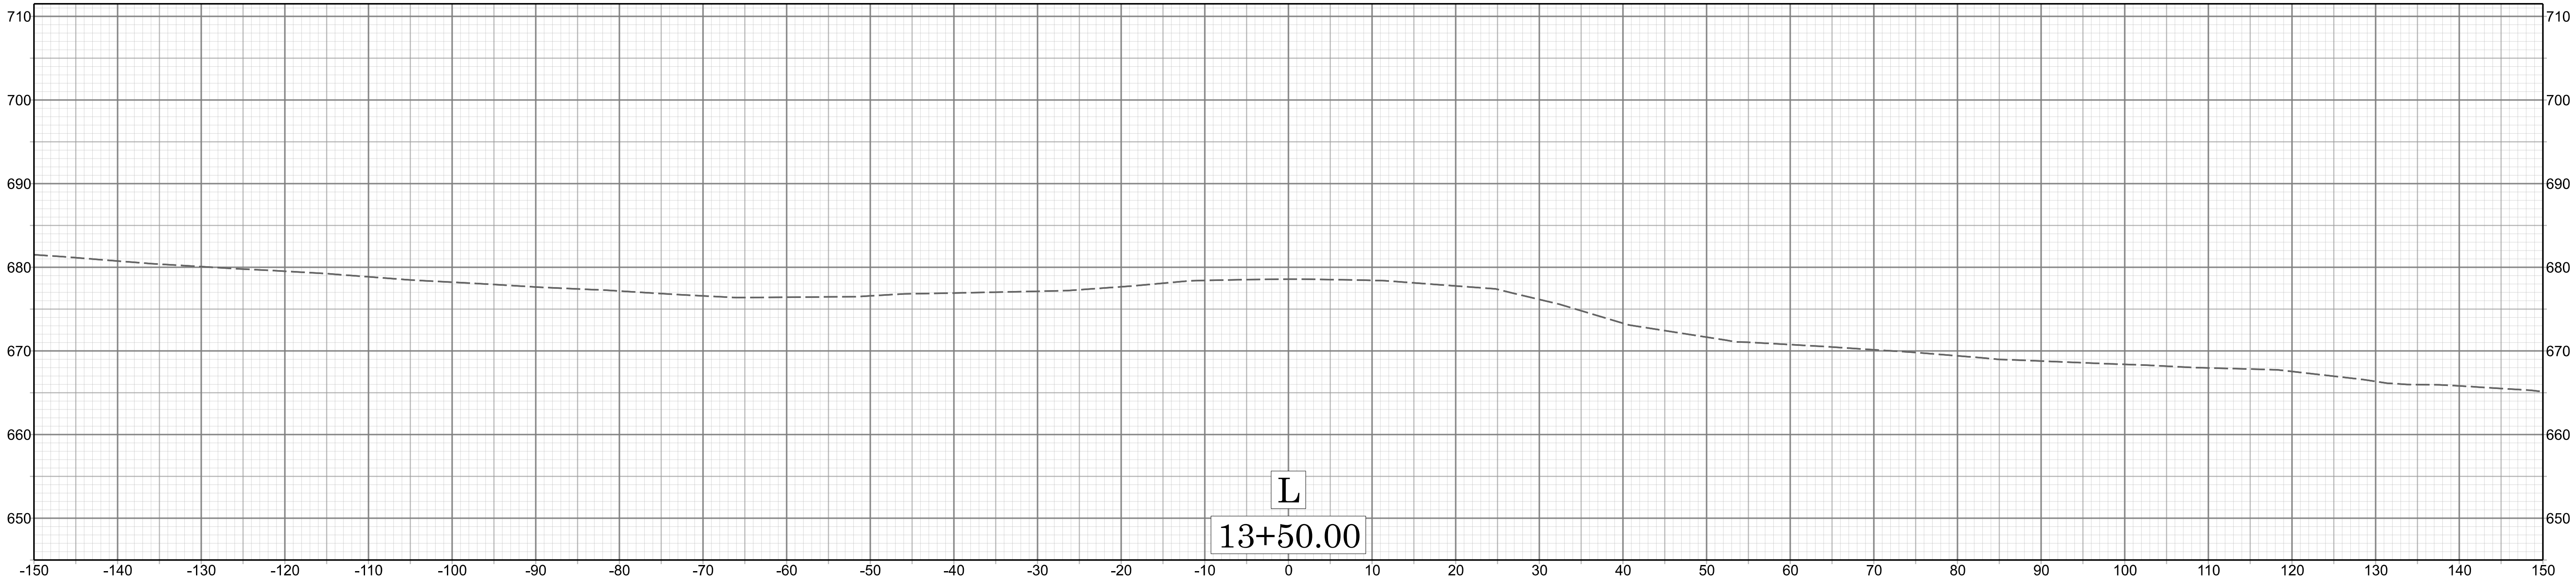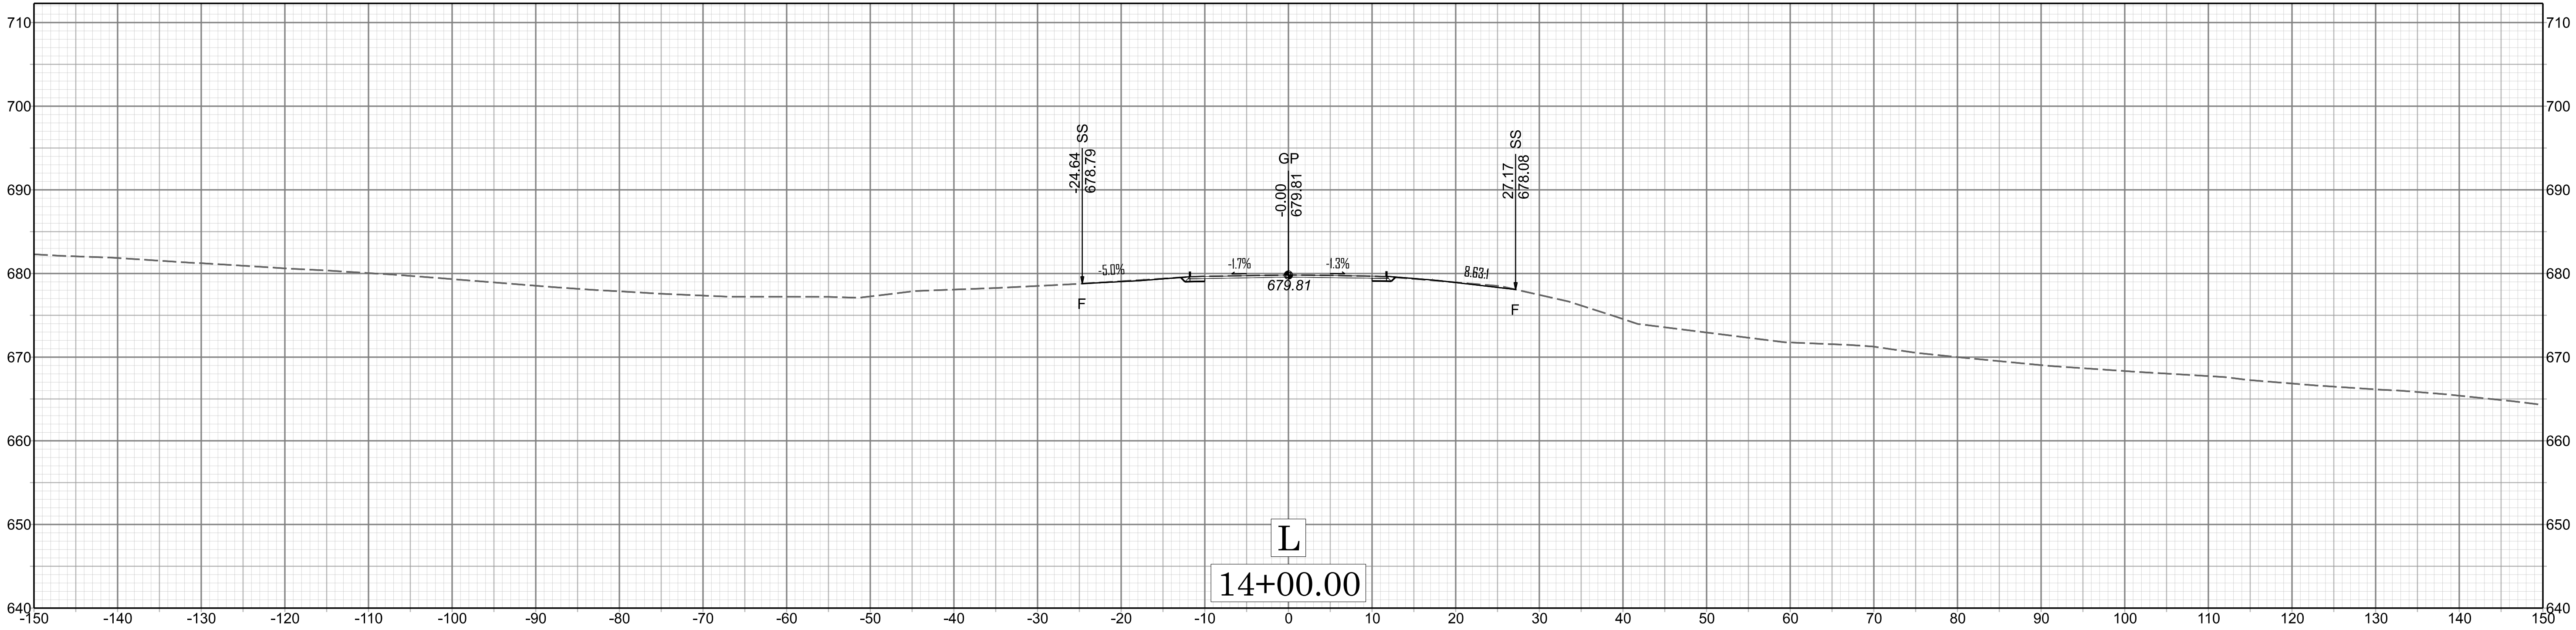


X 002



BR-0098




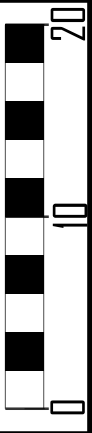
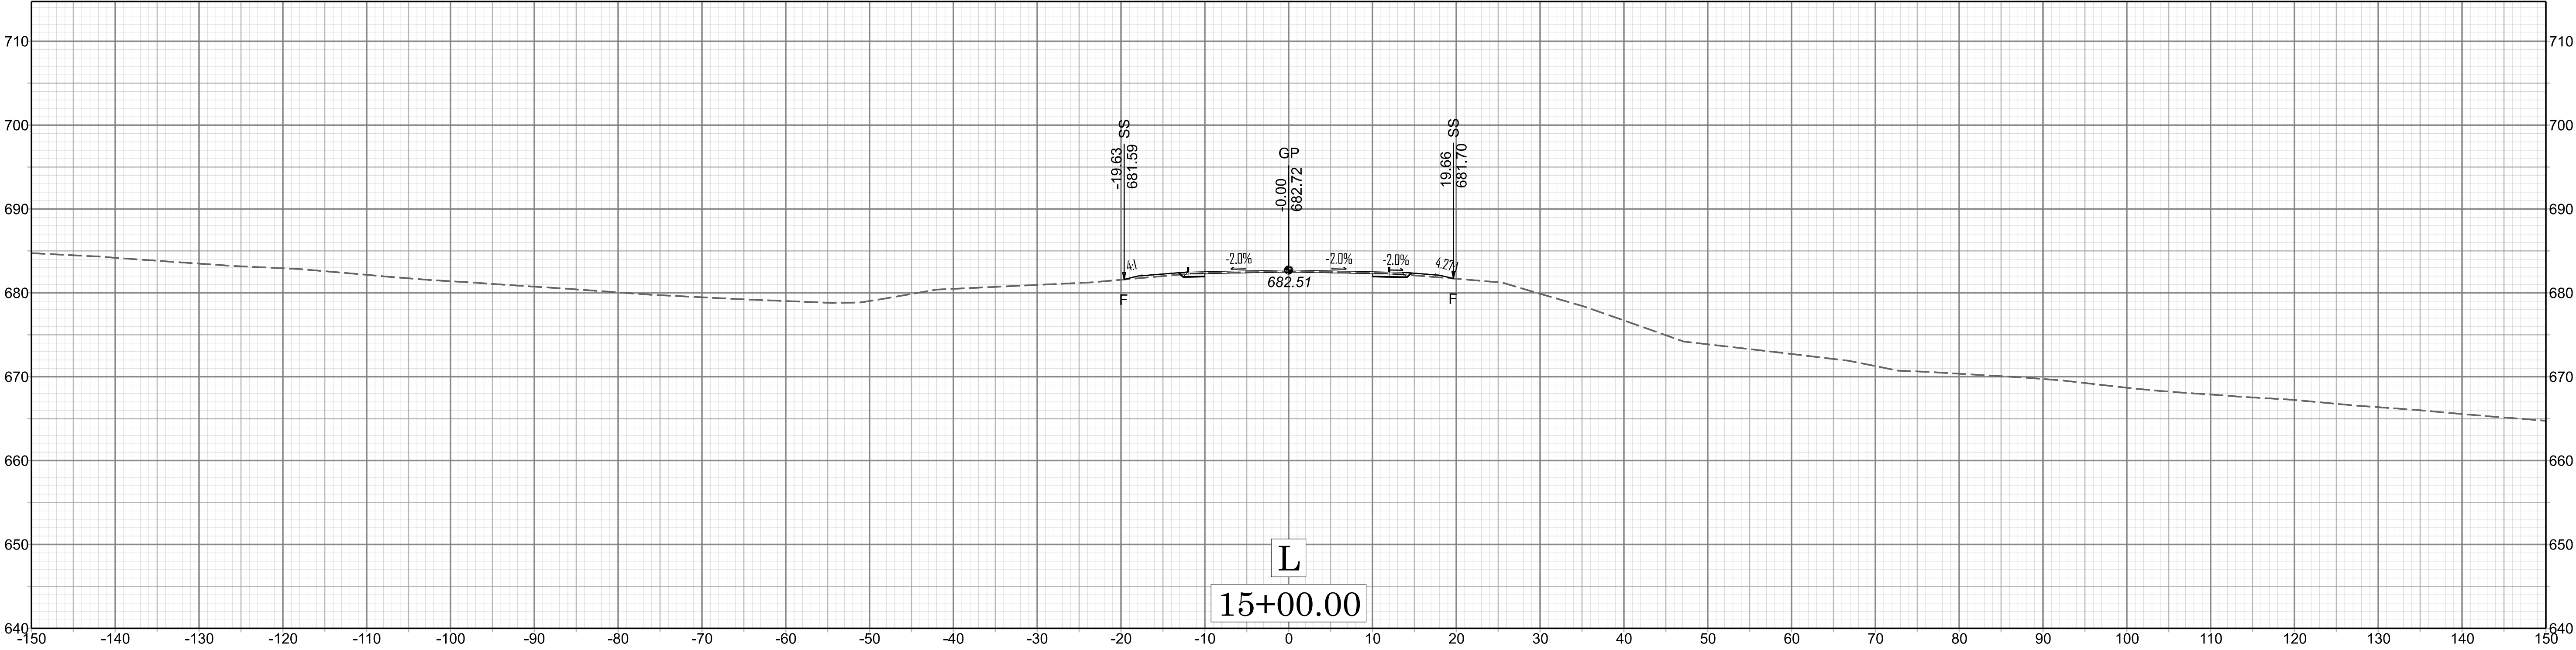




X 003

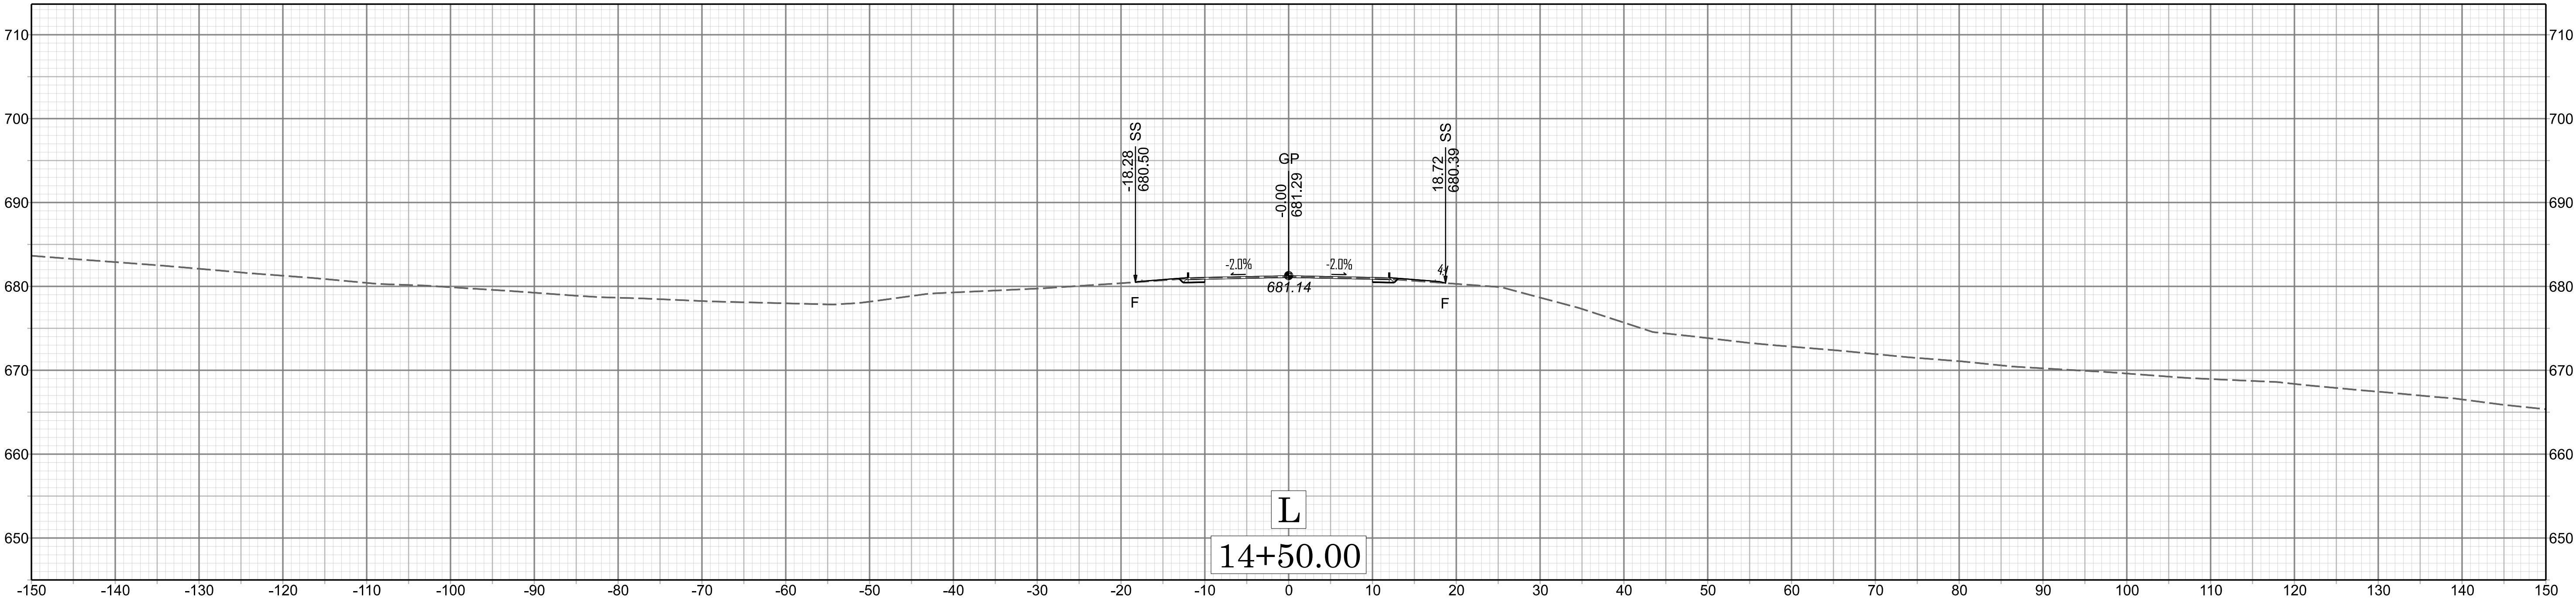


BR-0098

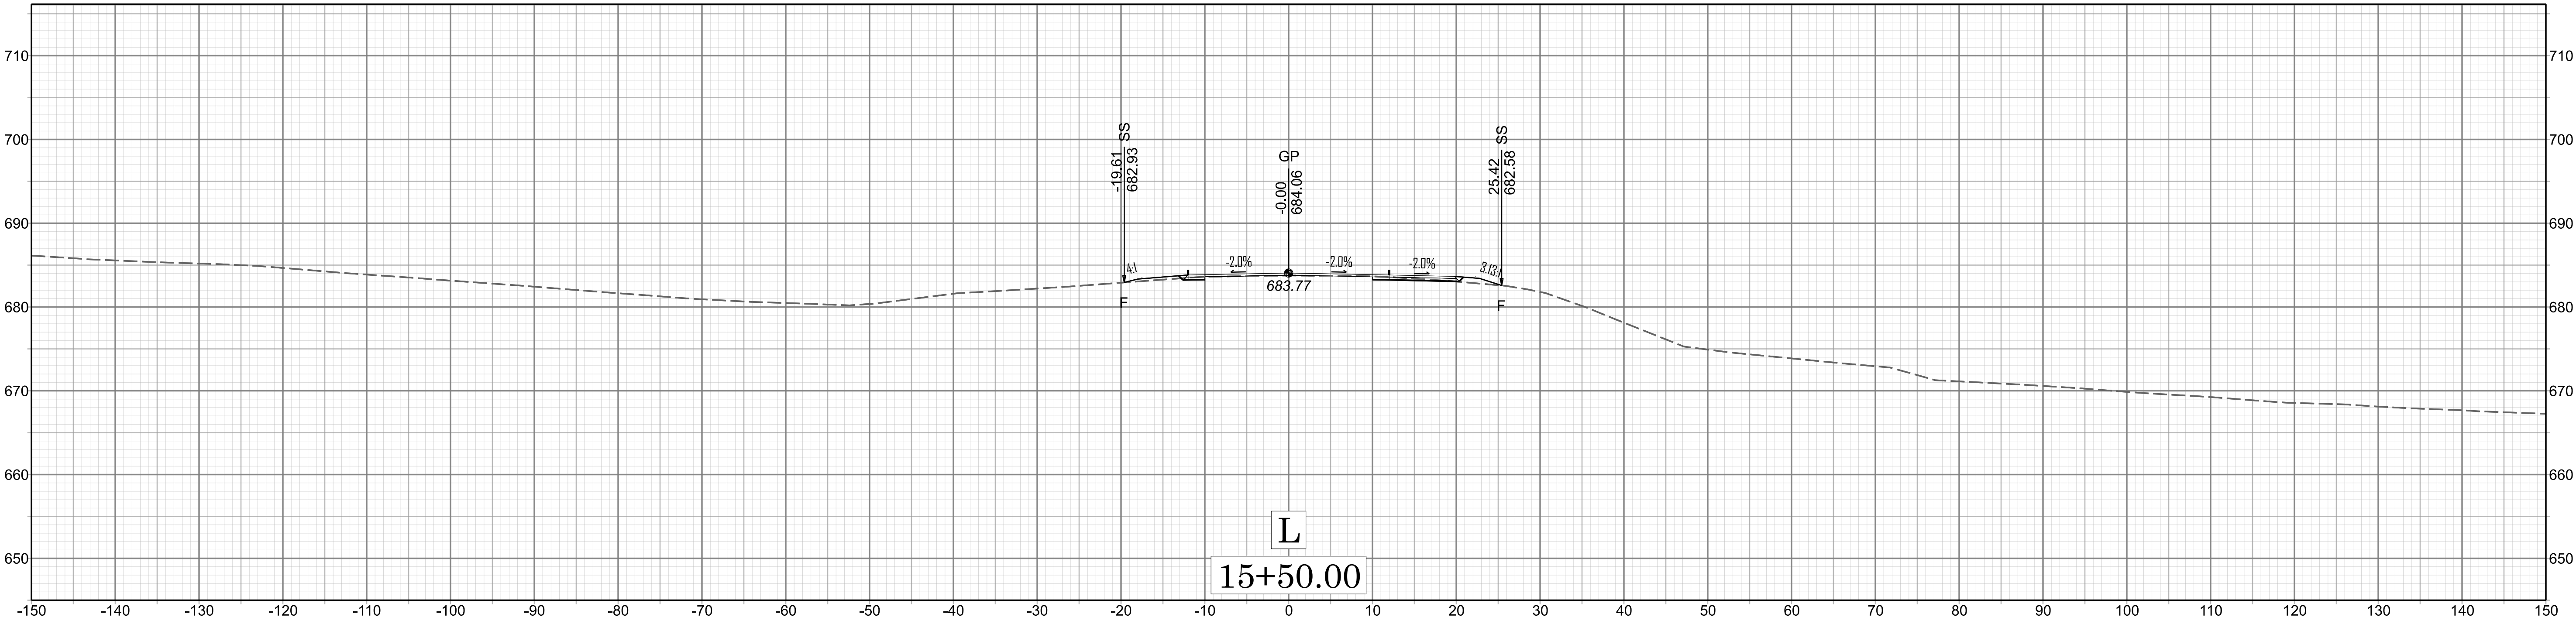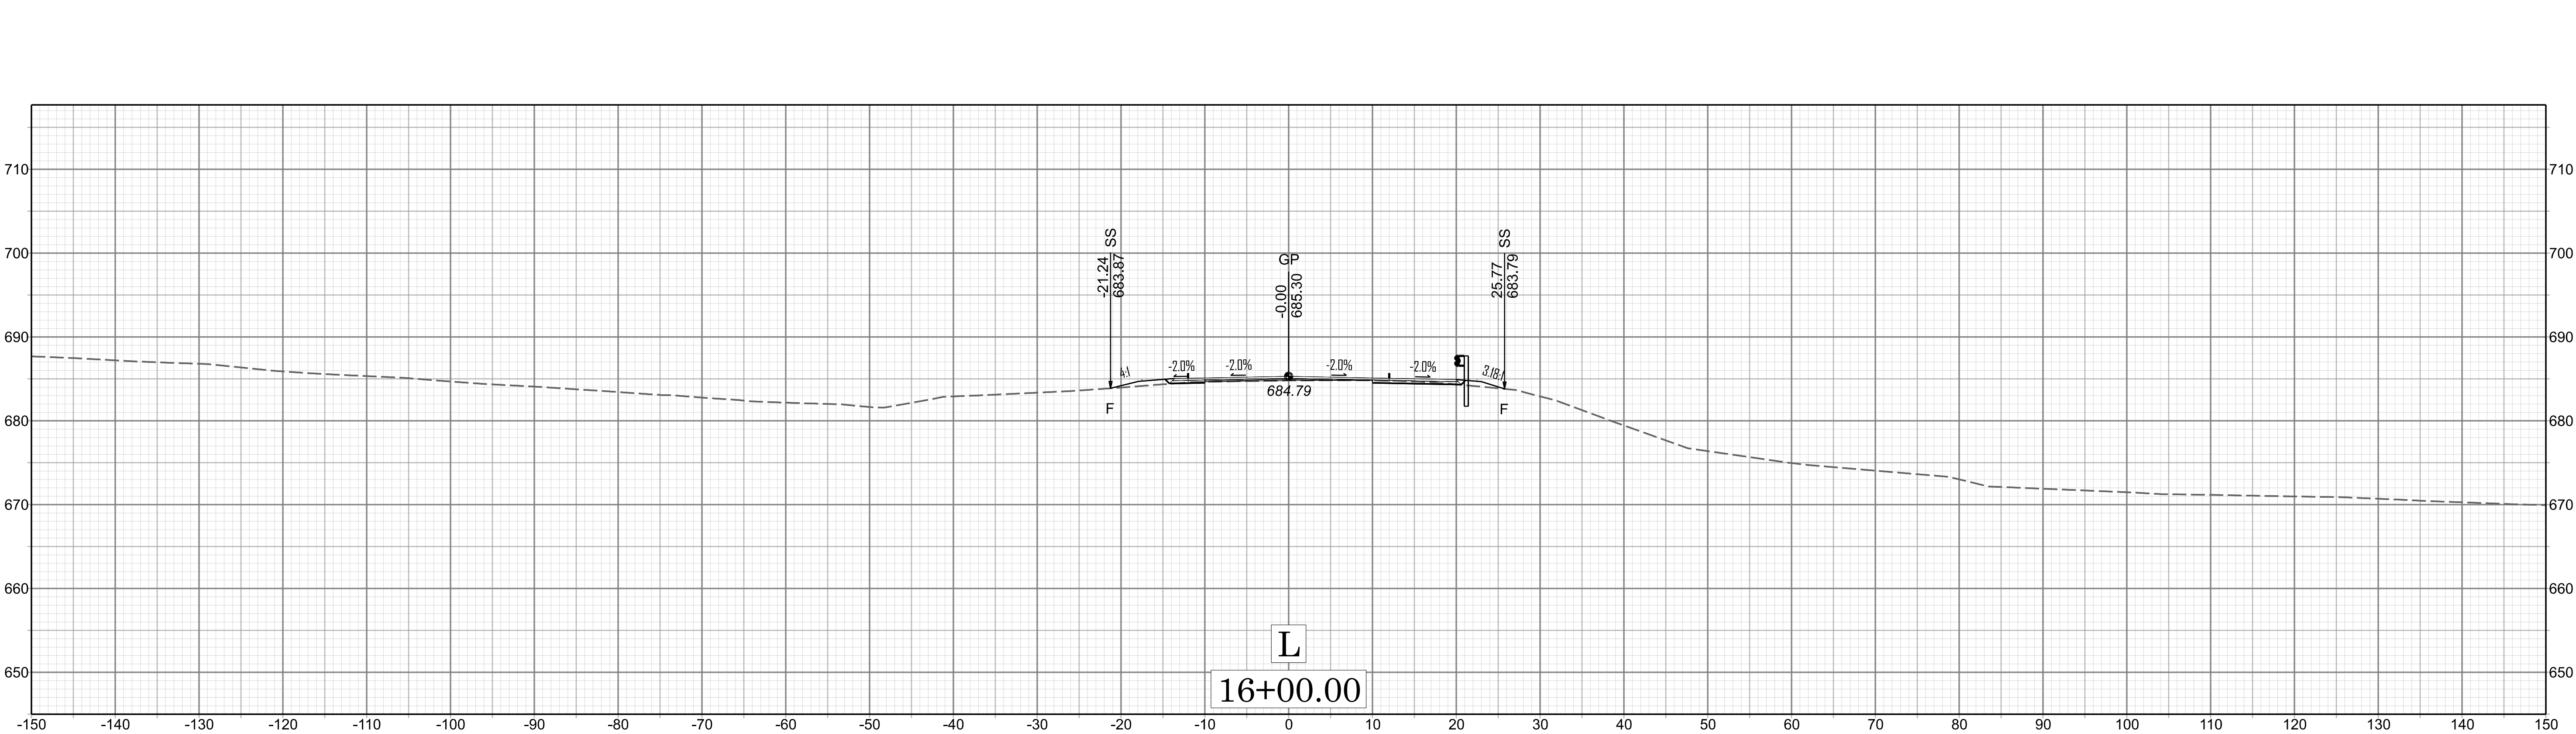

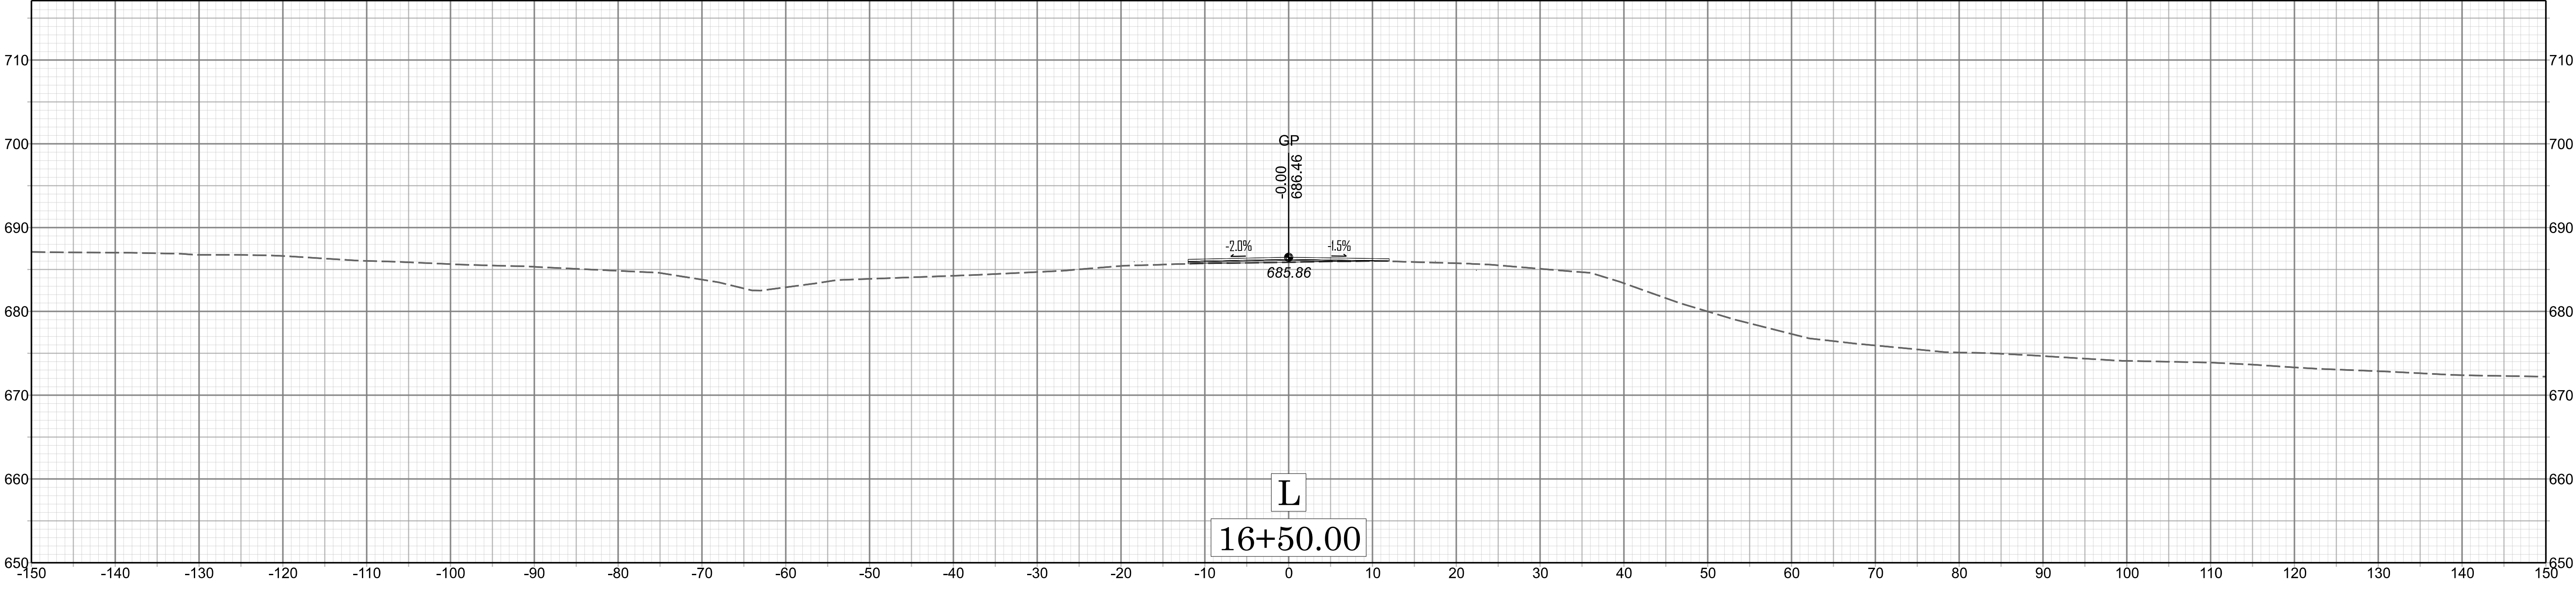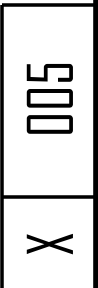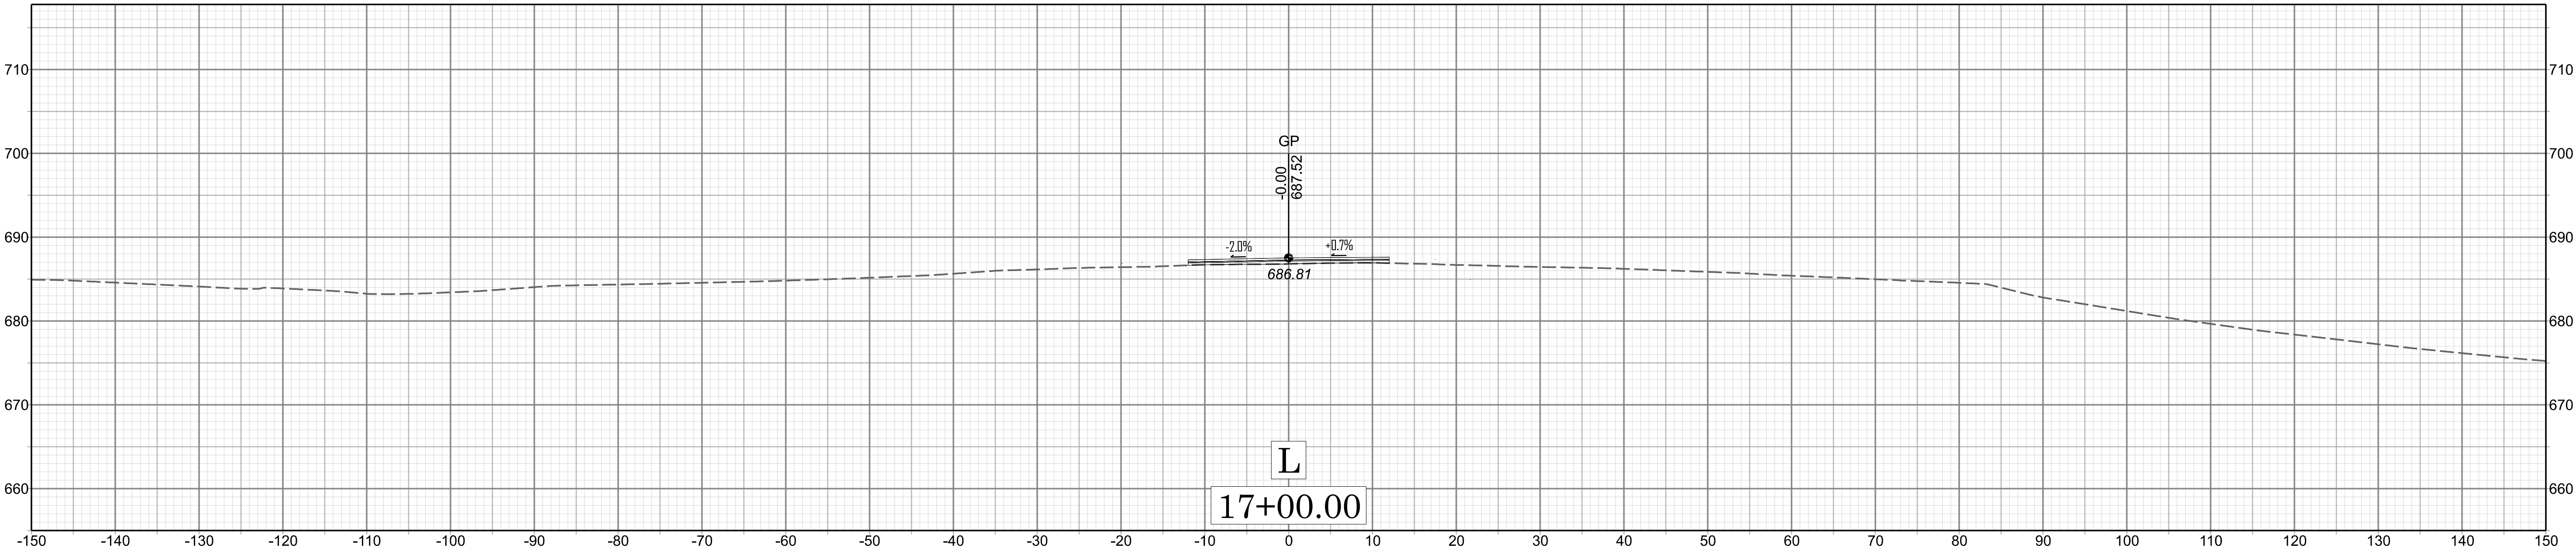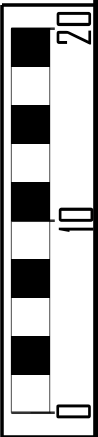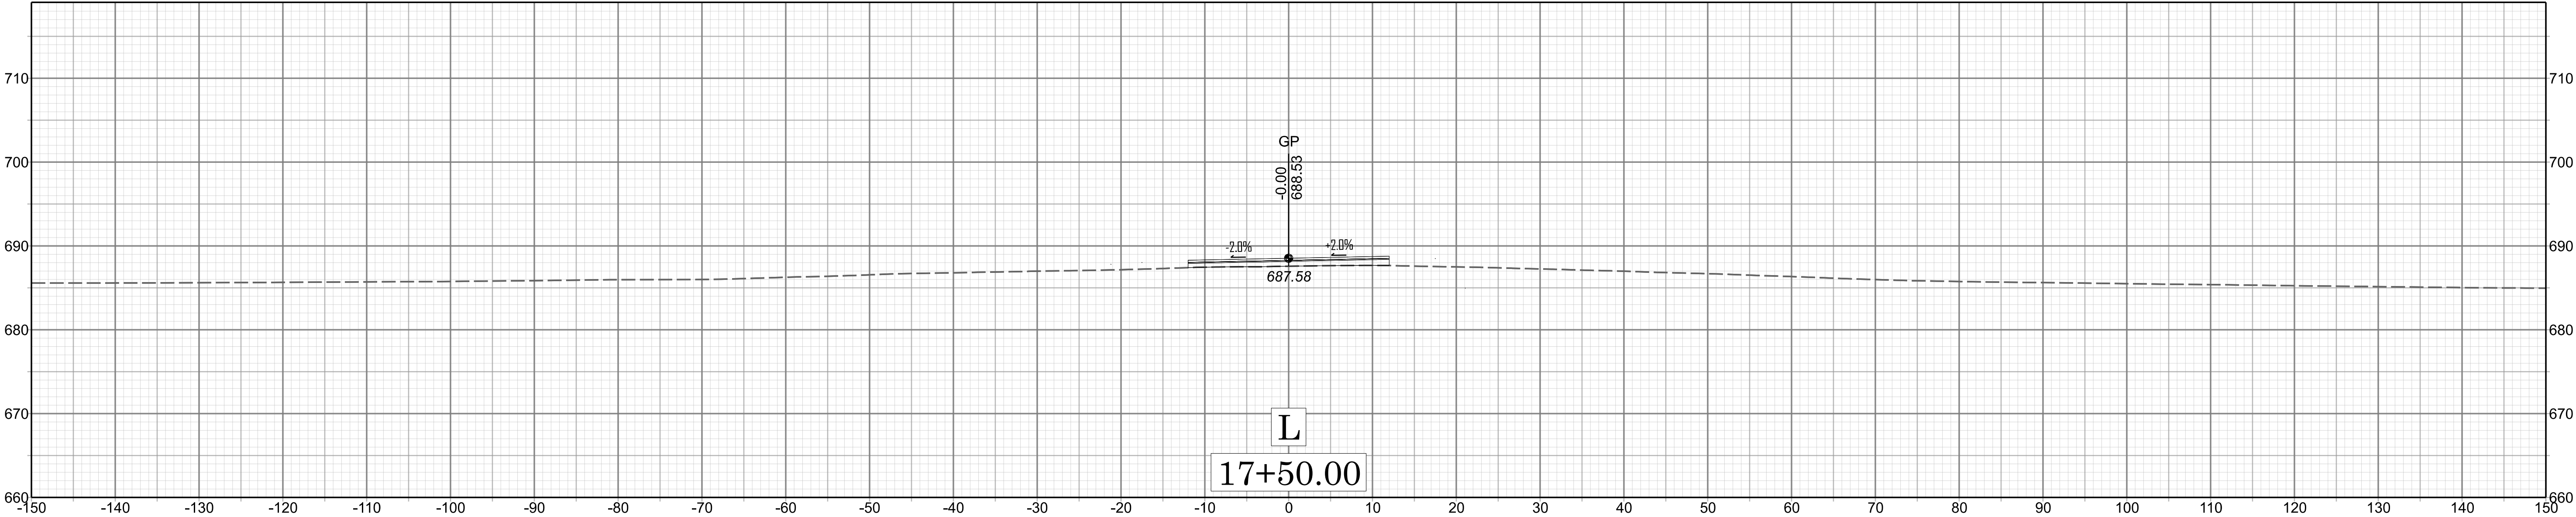

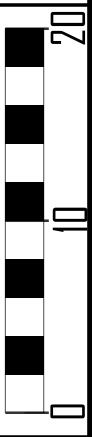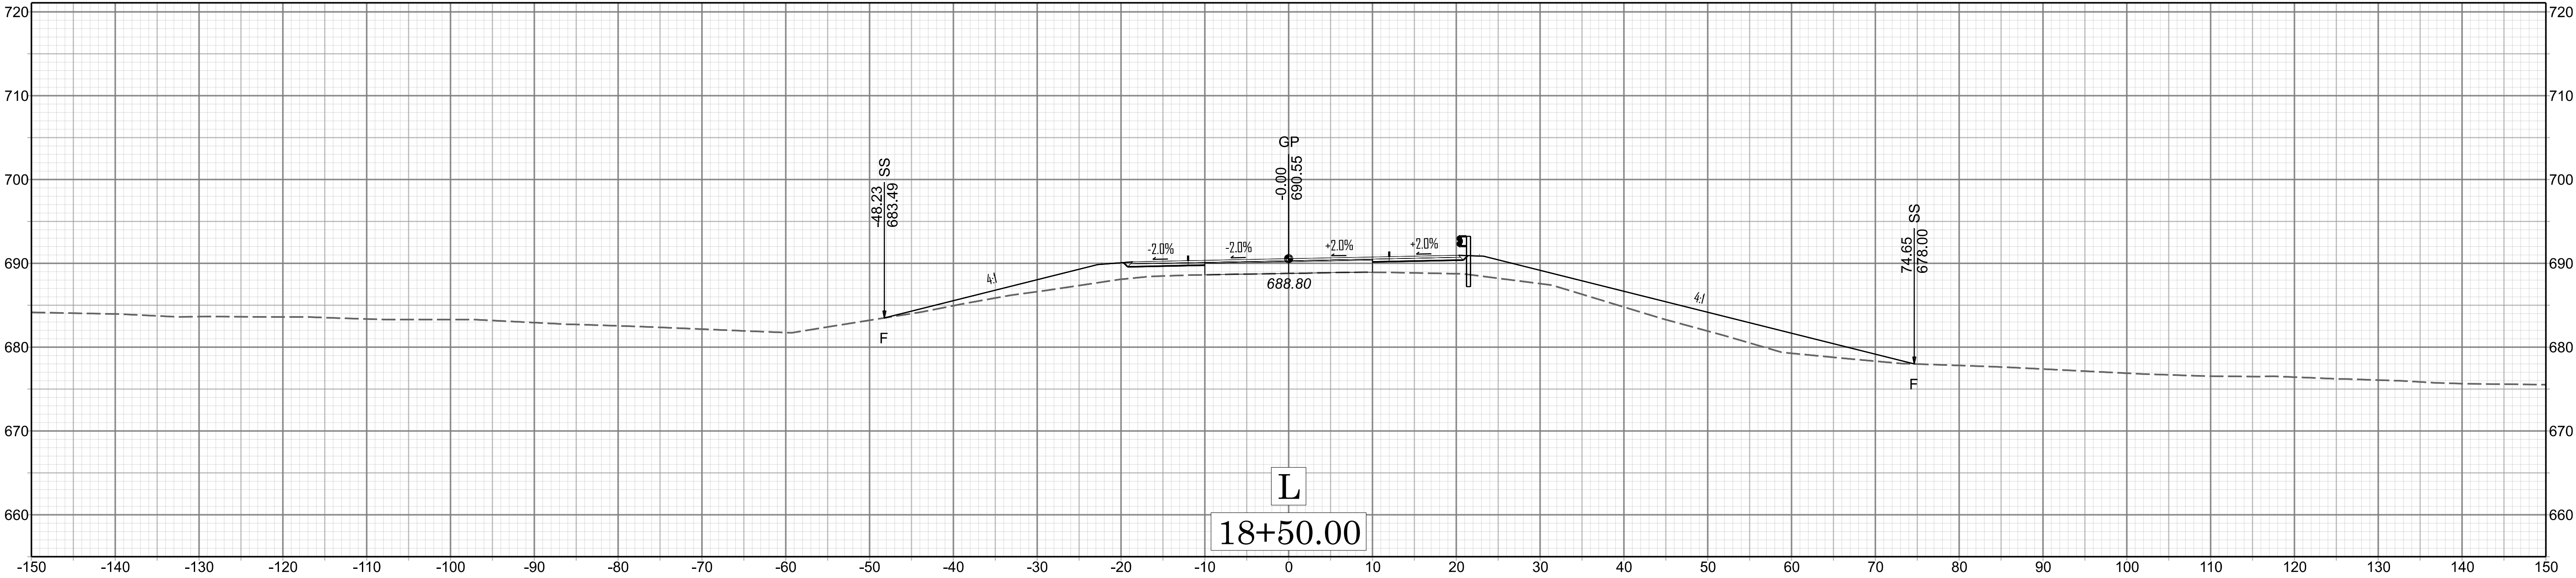

X 006

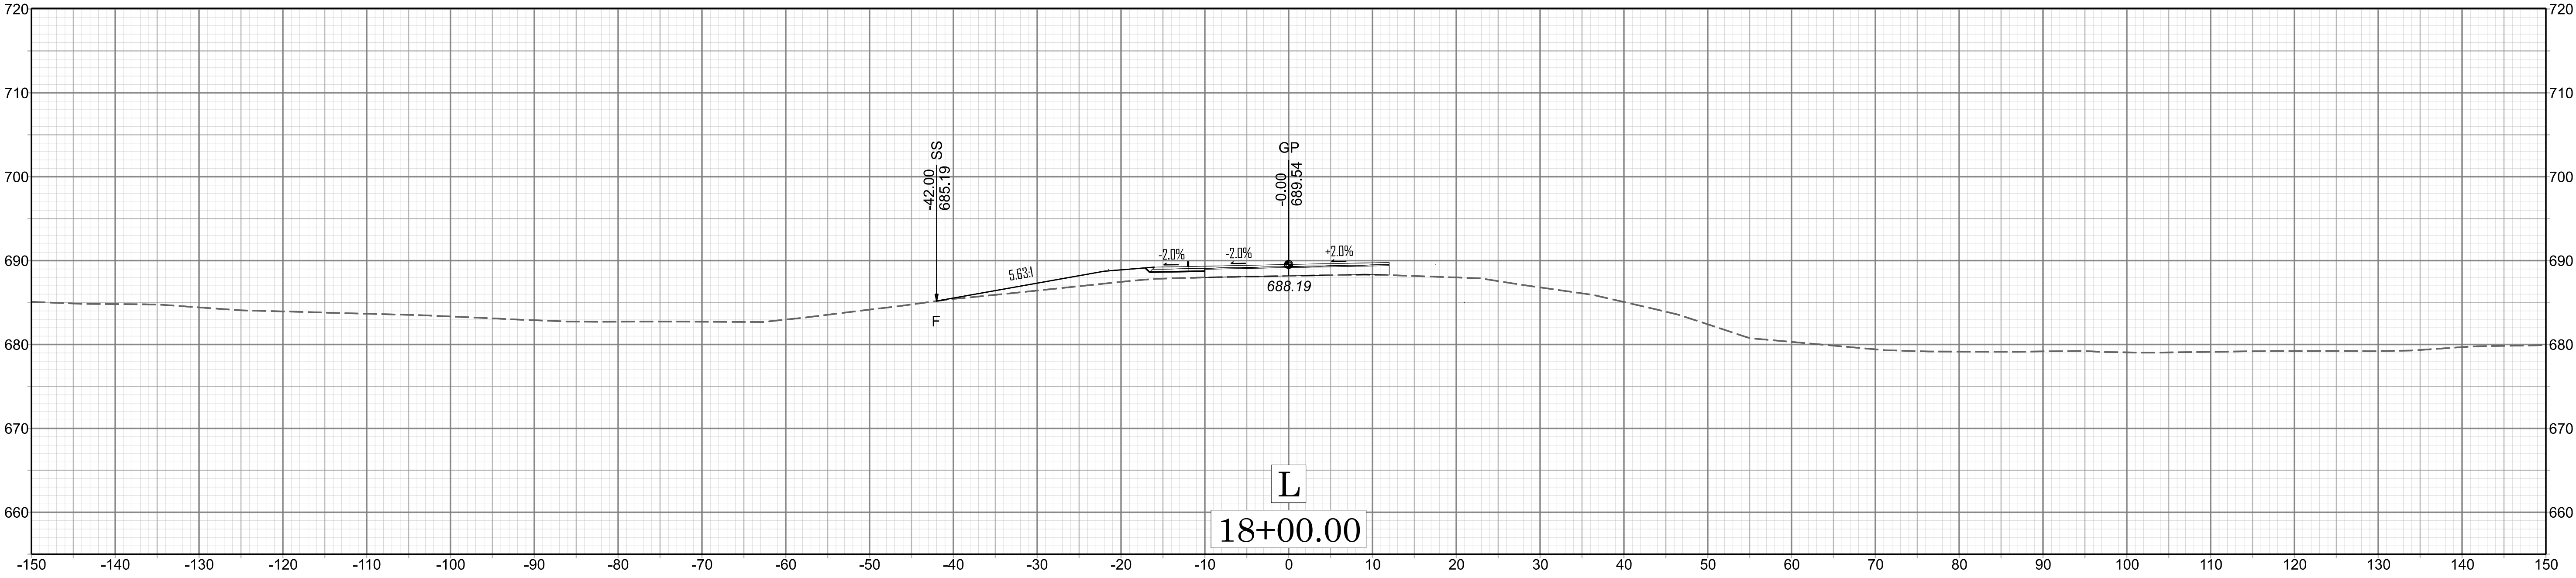




BR-0098





X	/000
---	------


BR-0058

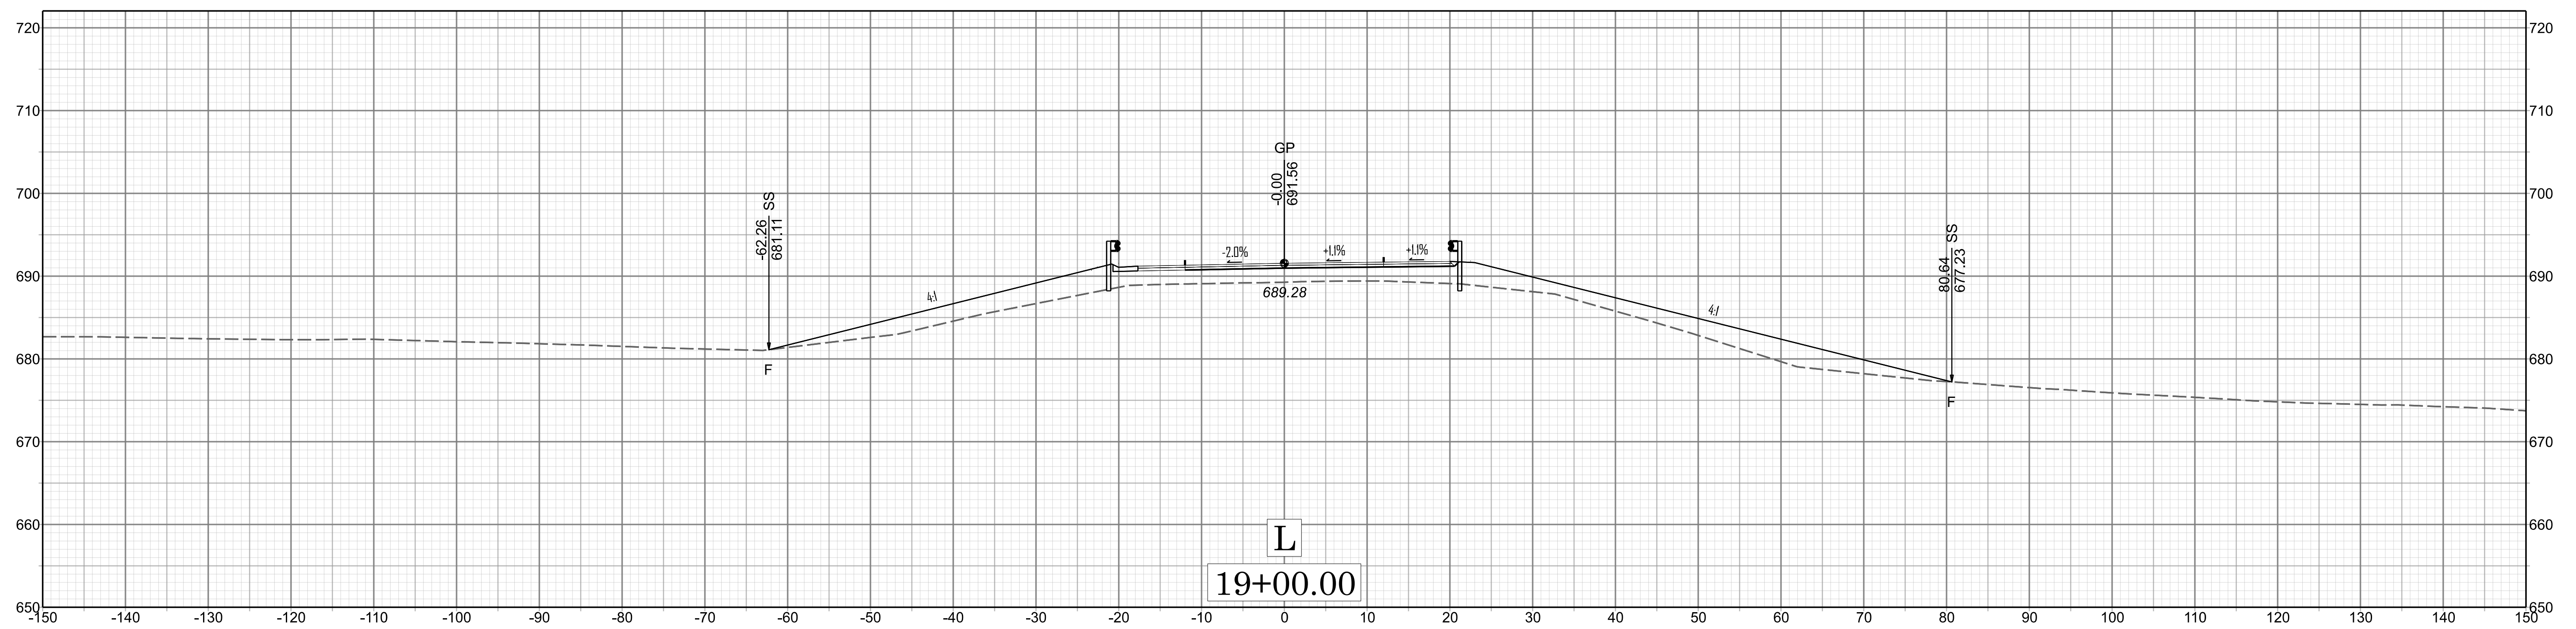

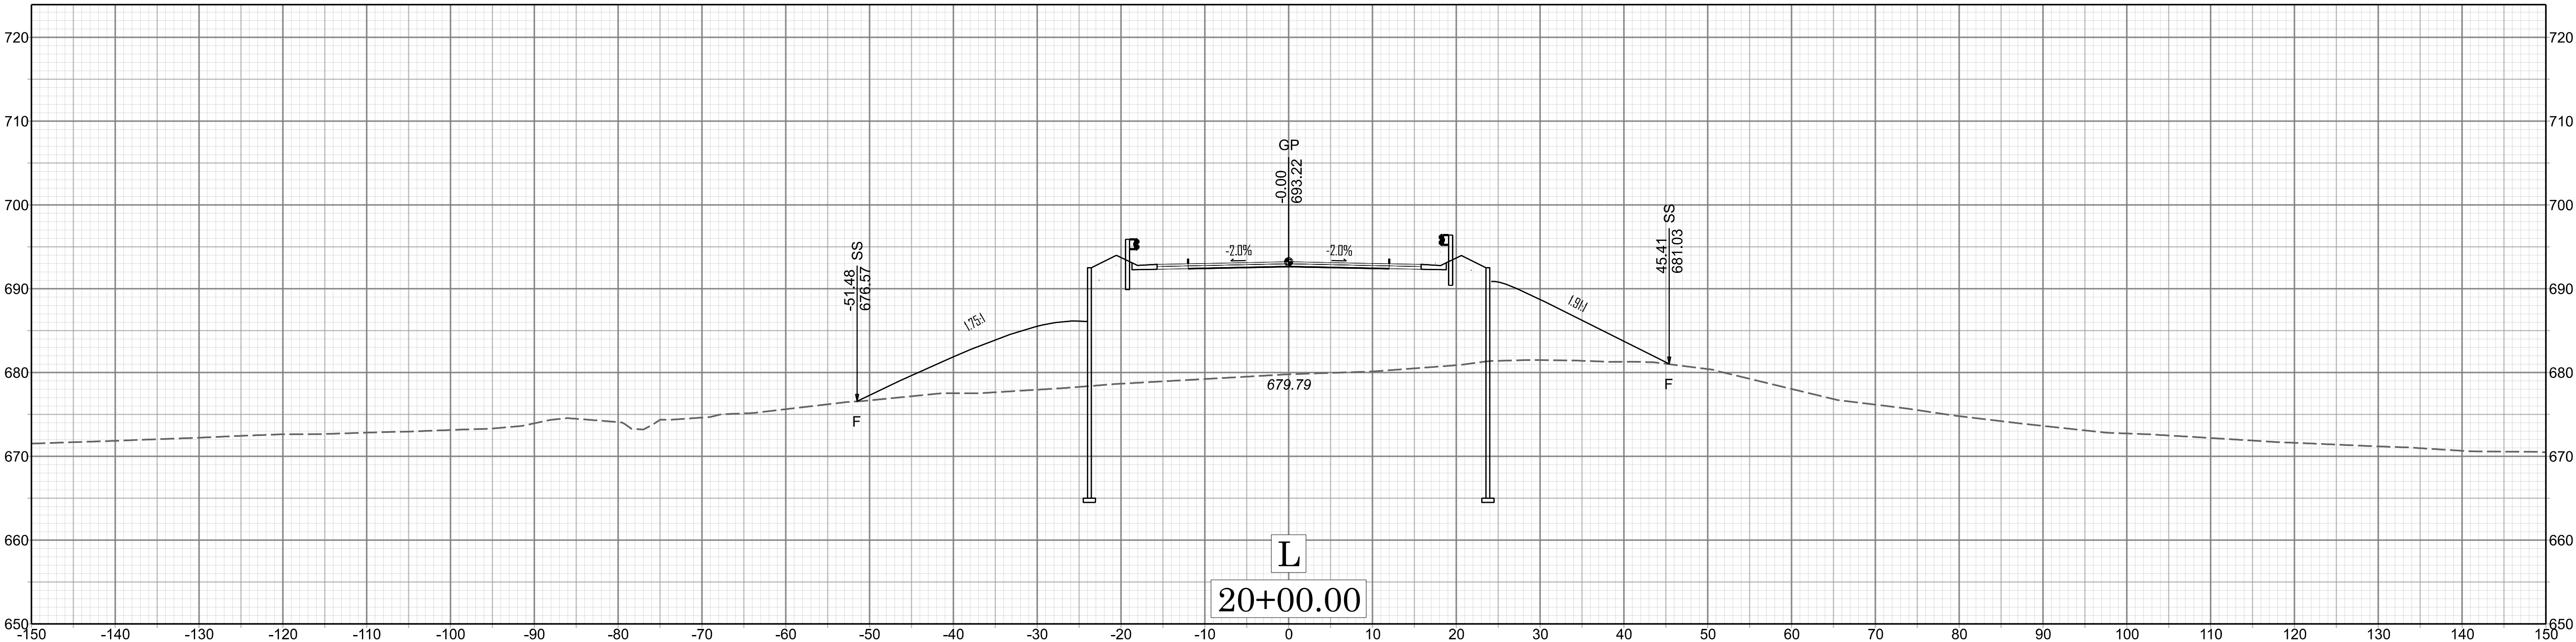
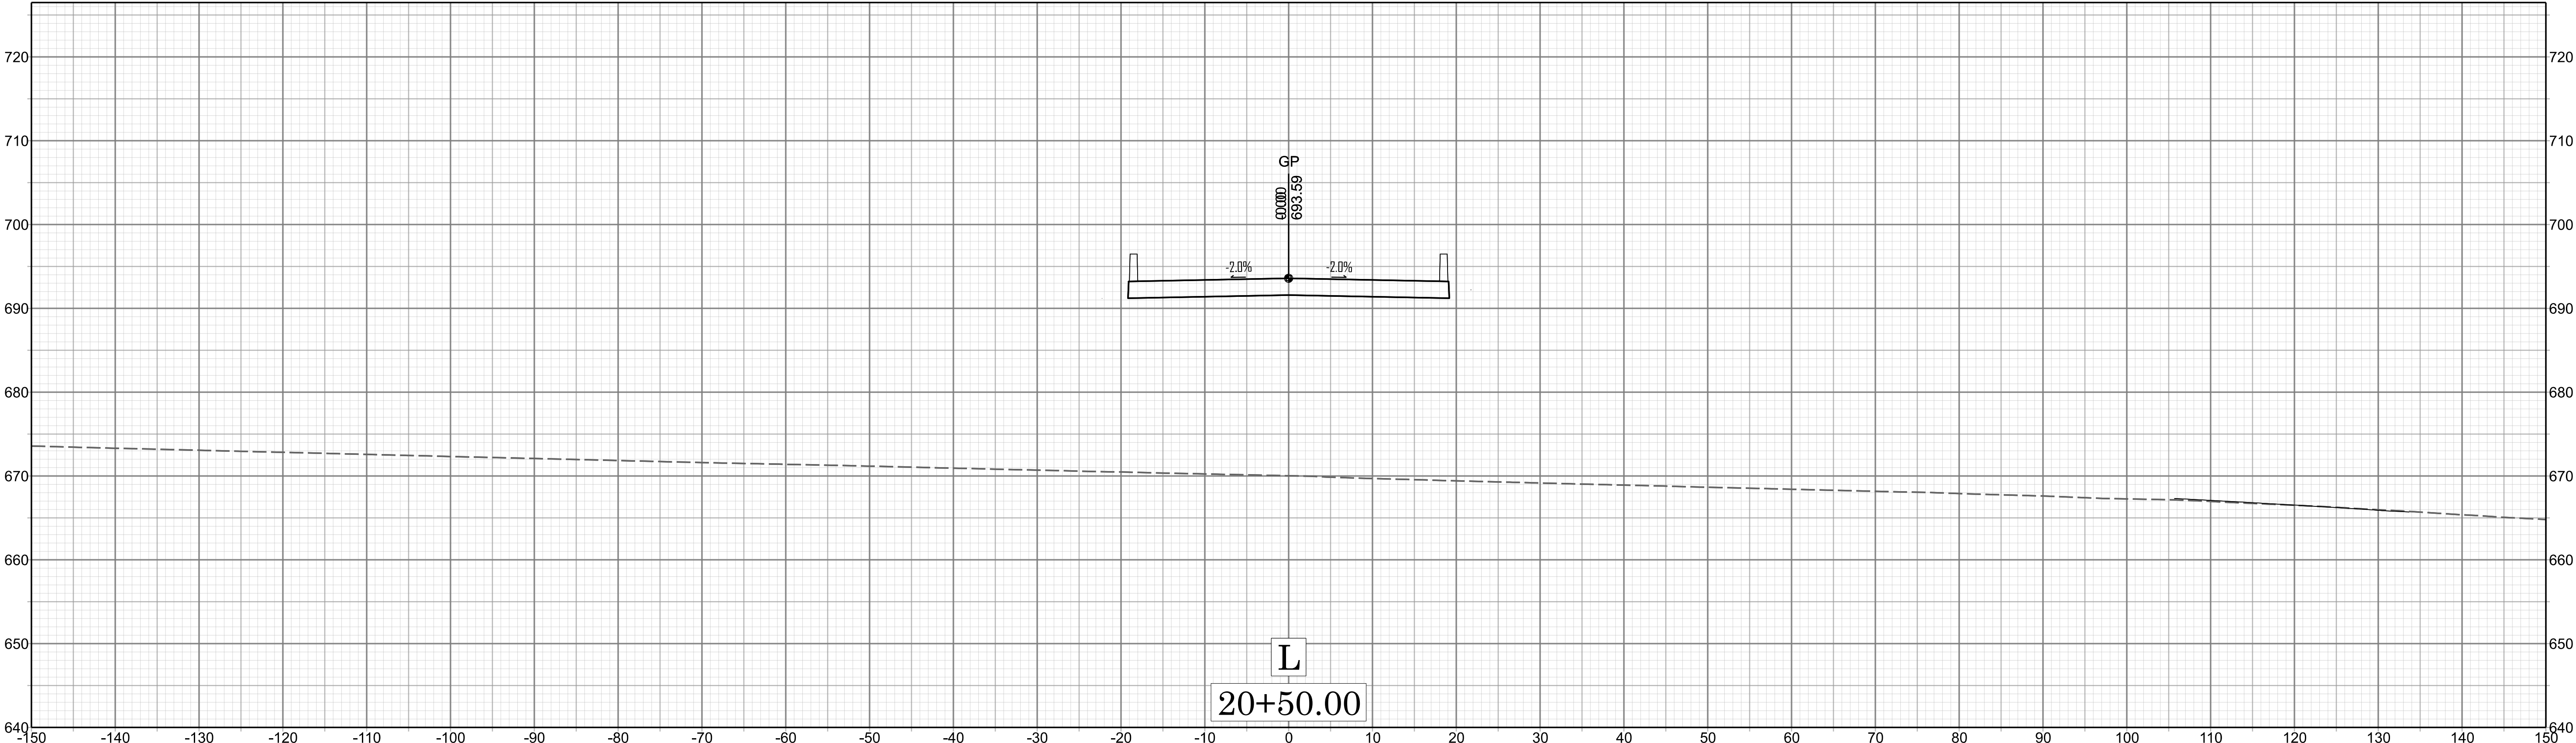


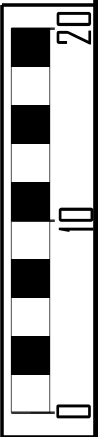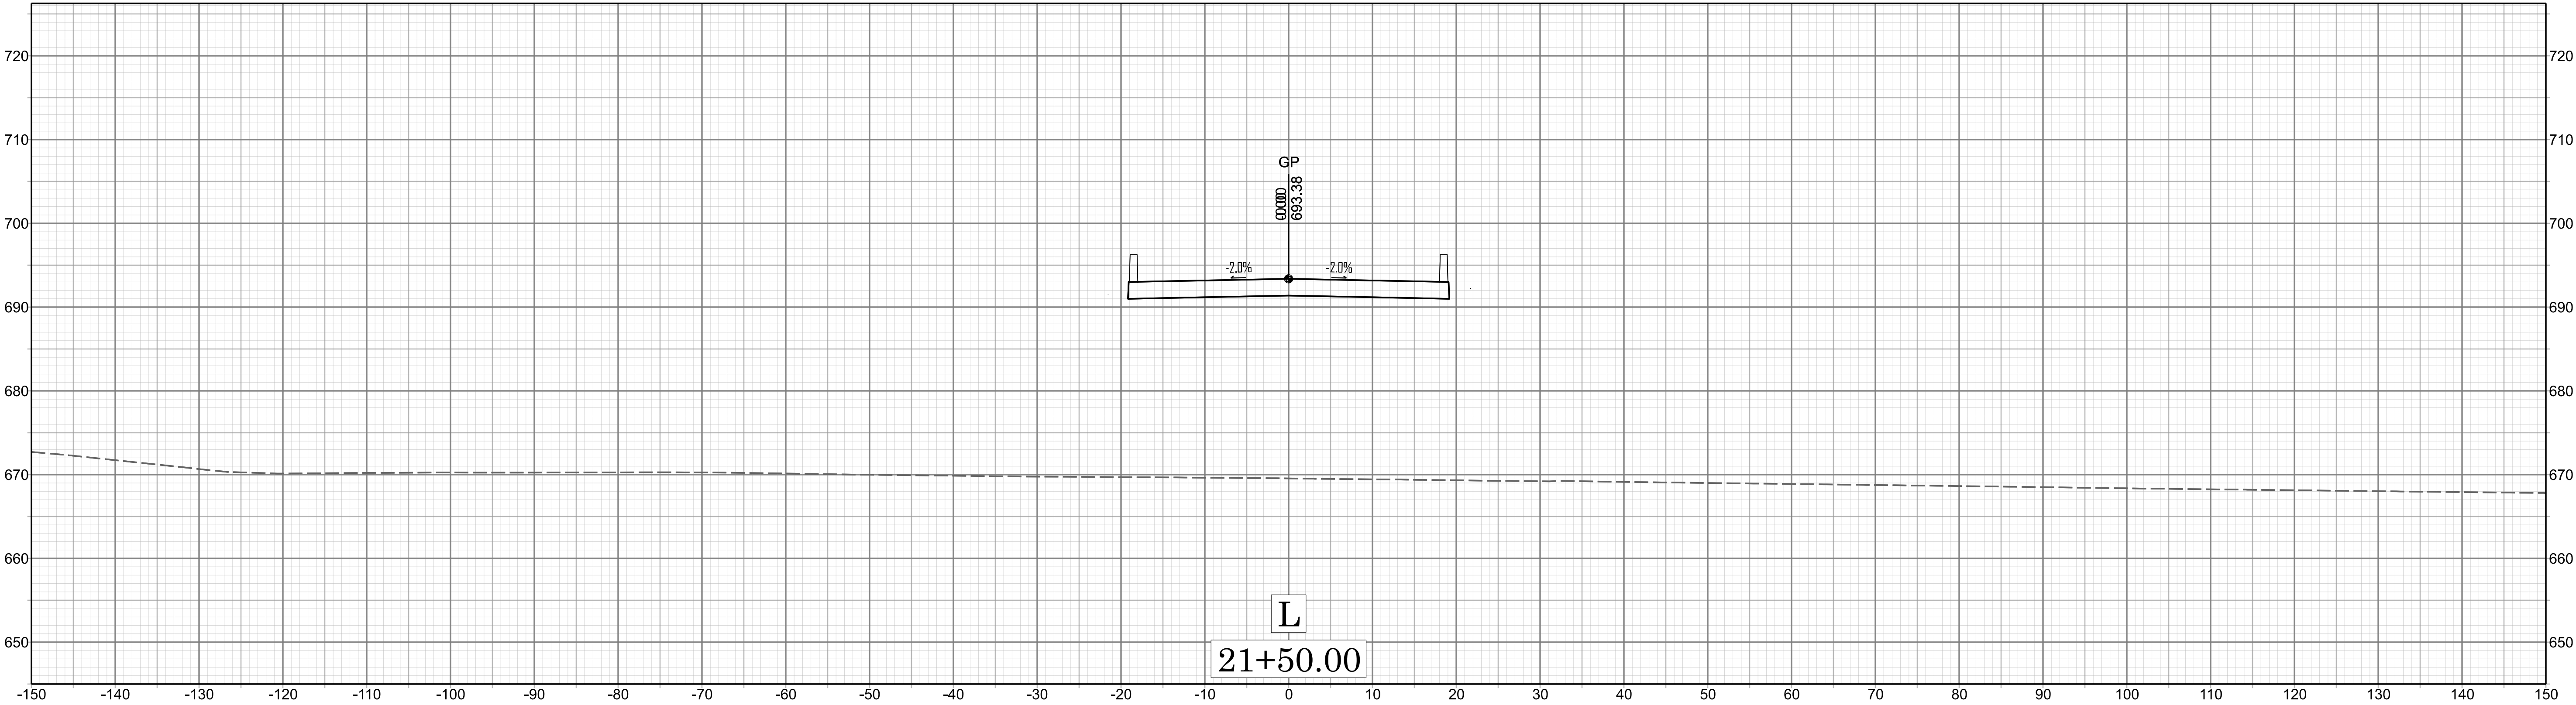


X 009

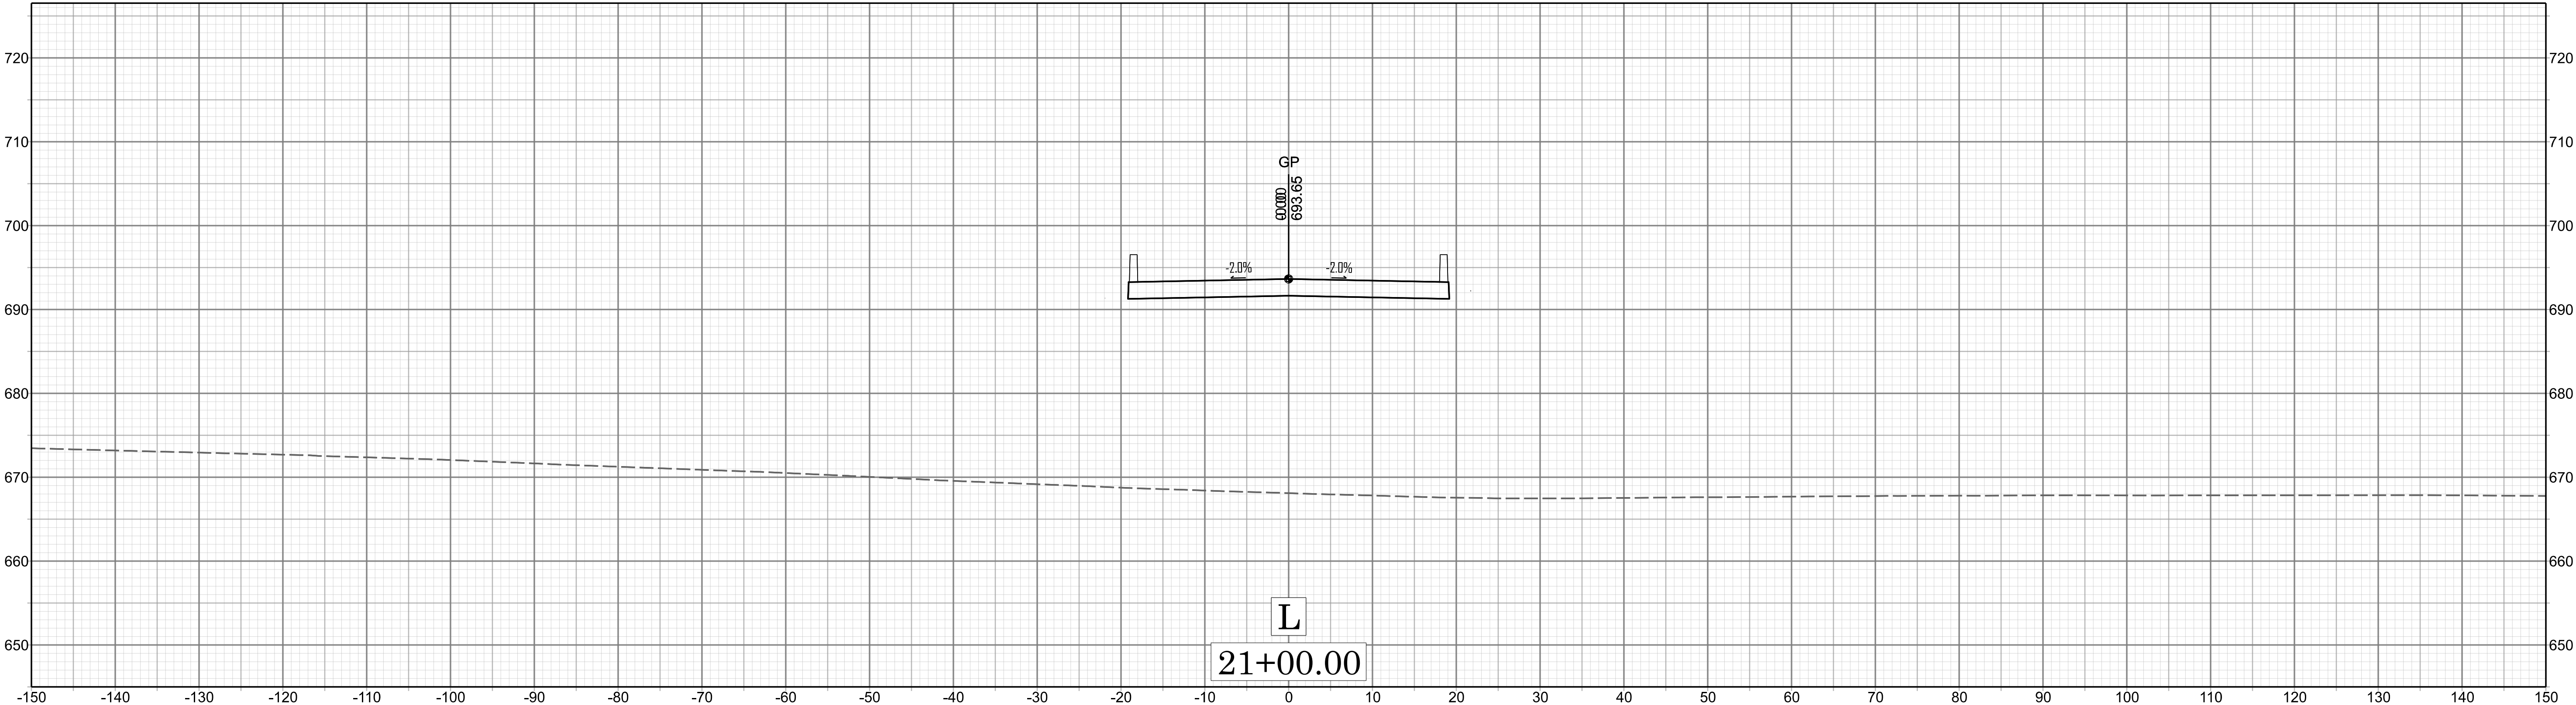



BR-0098

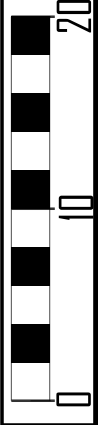
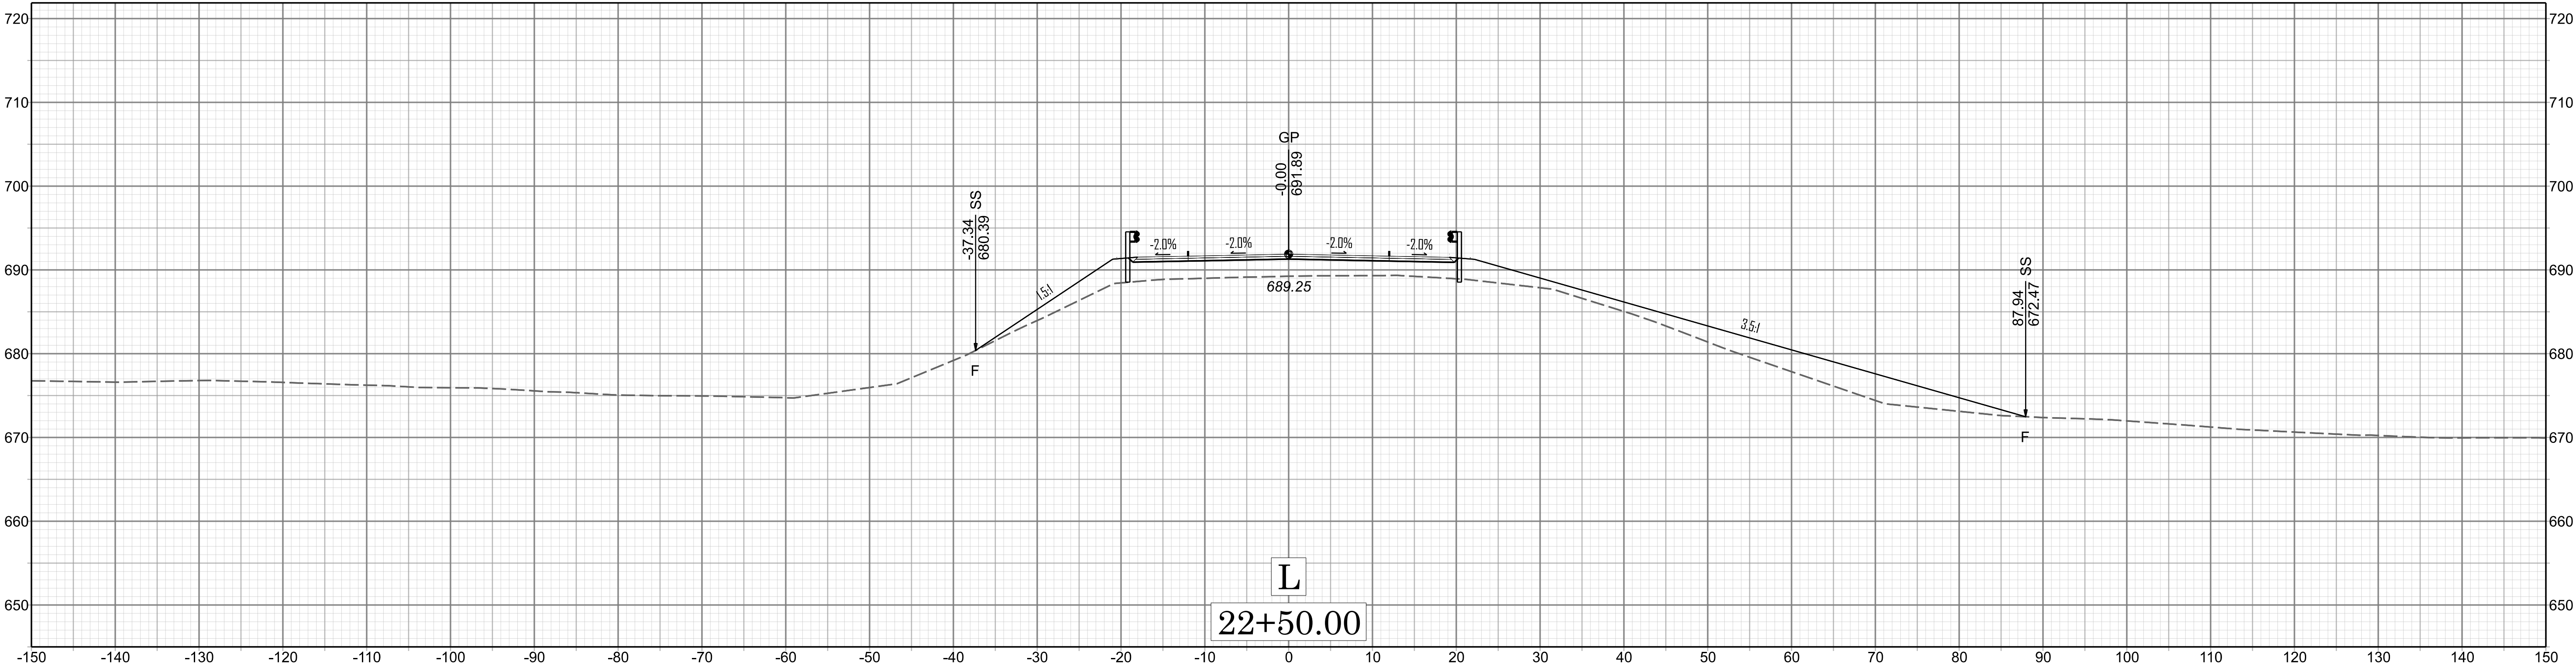


X 010

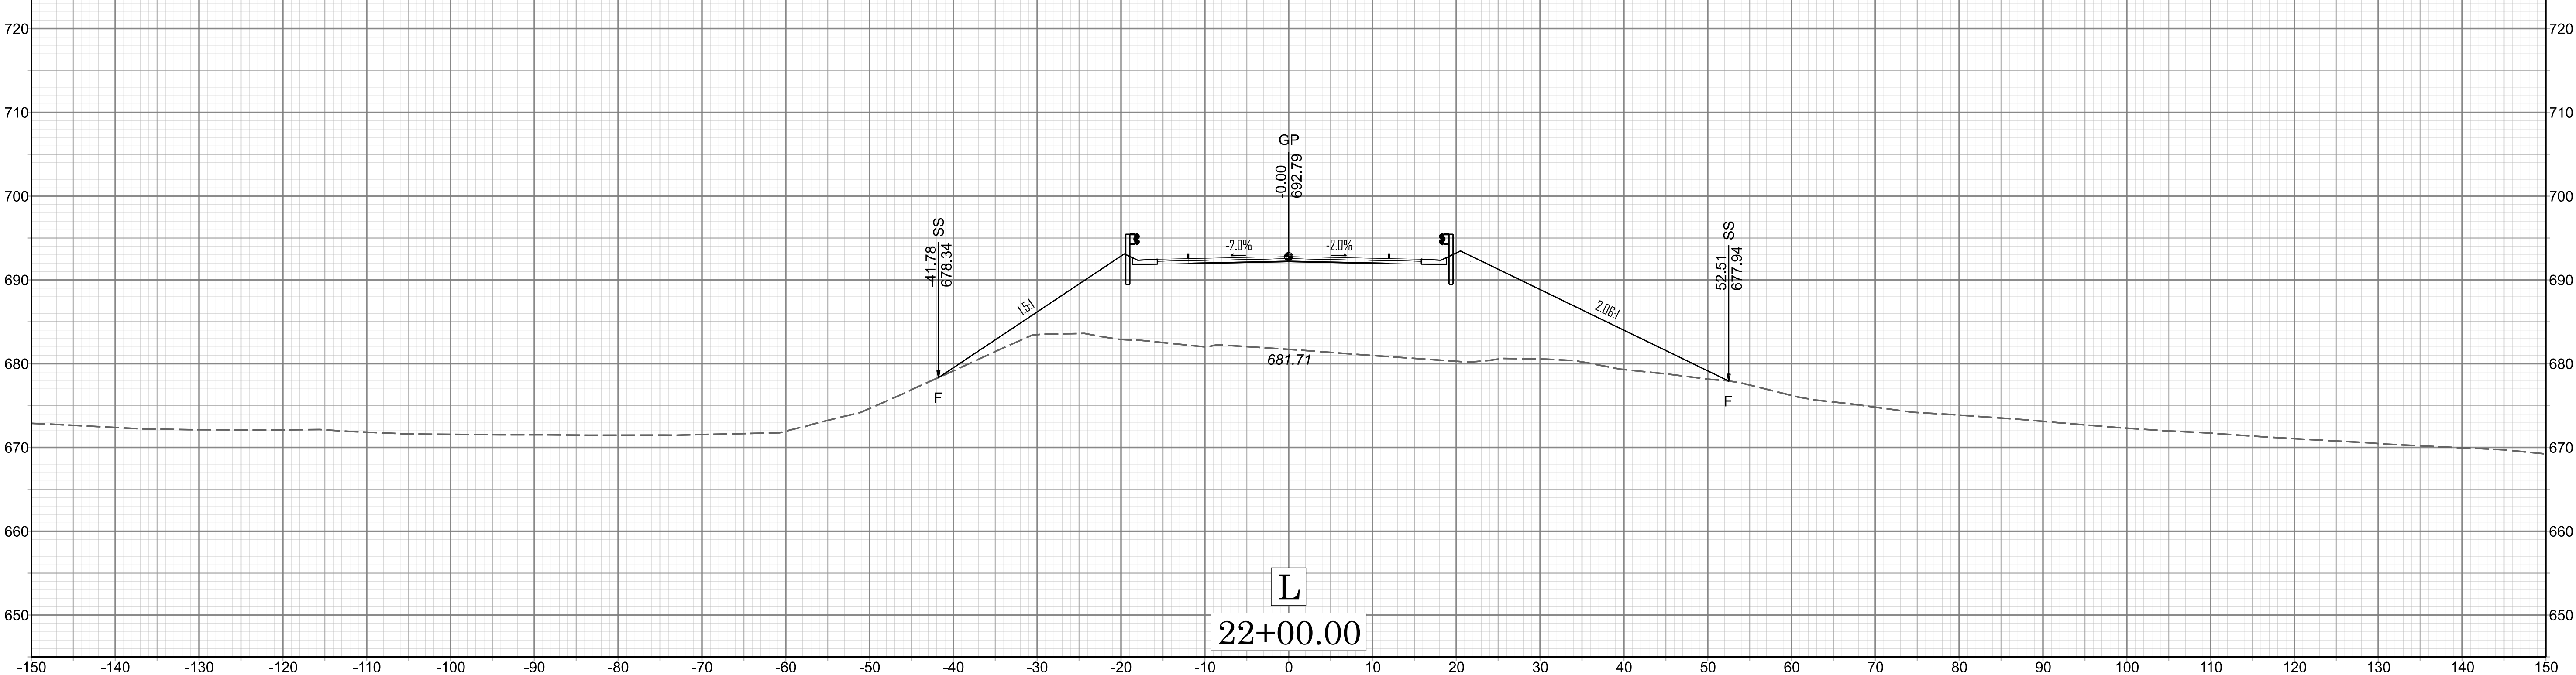


BR-0098

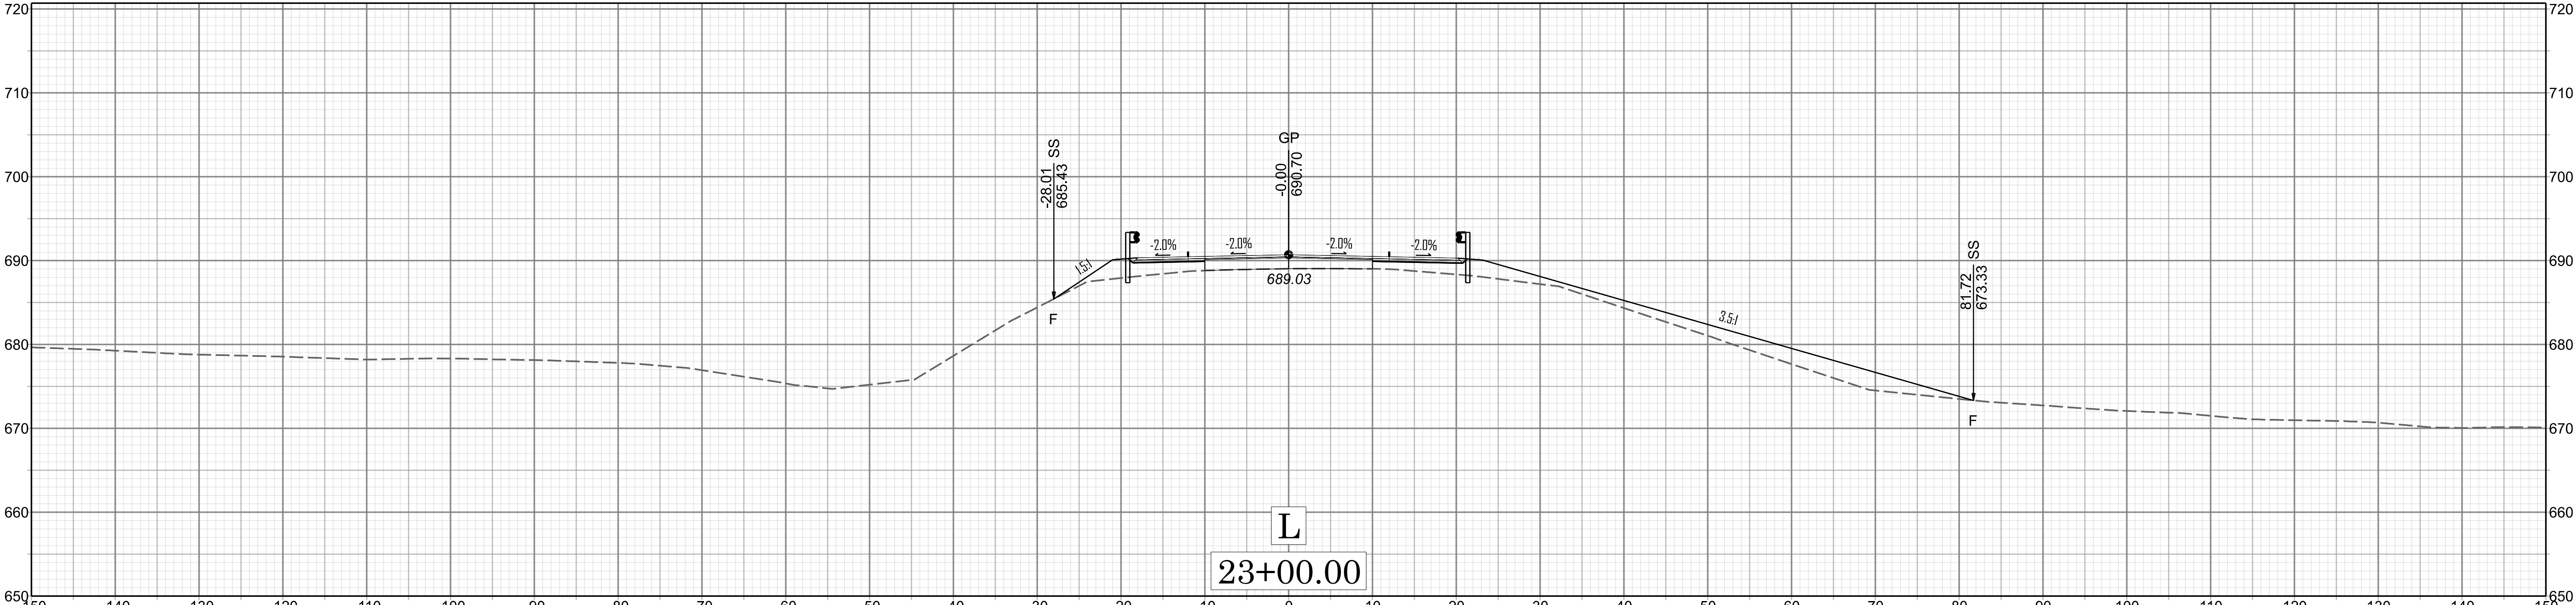
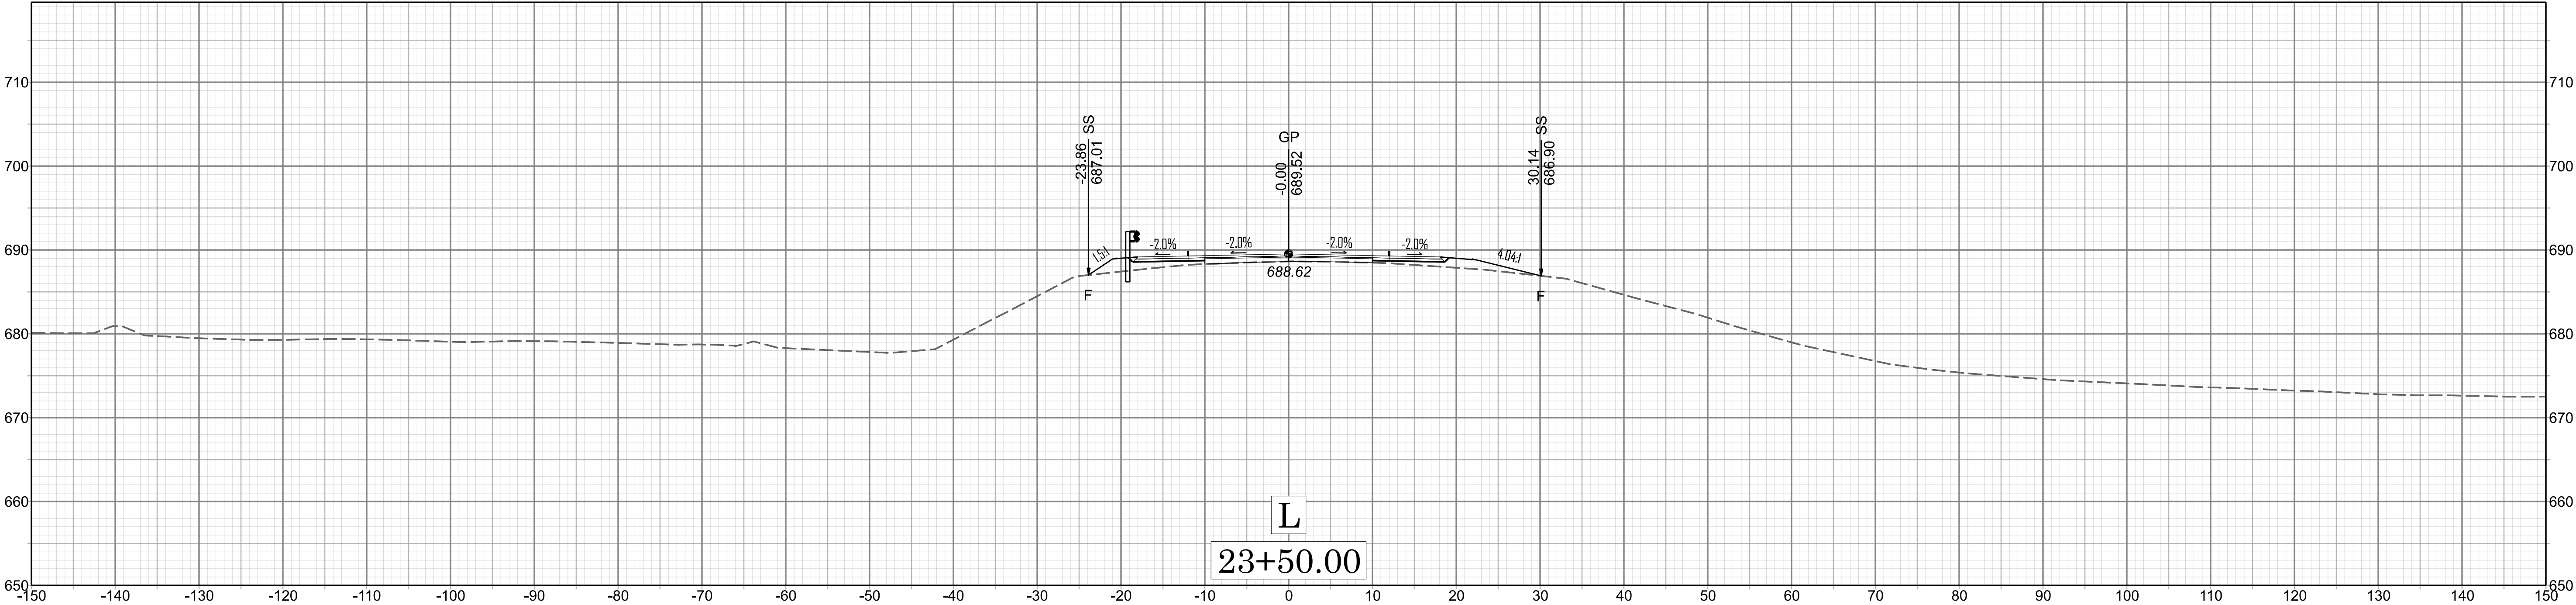


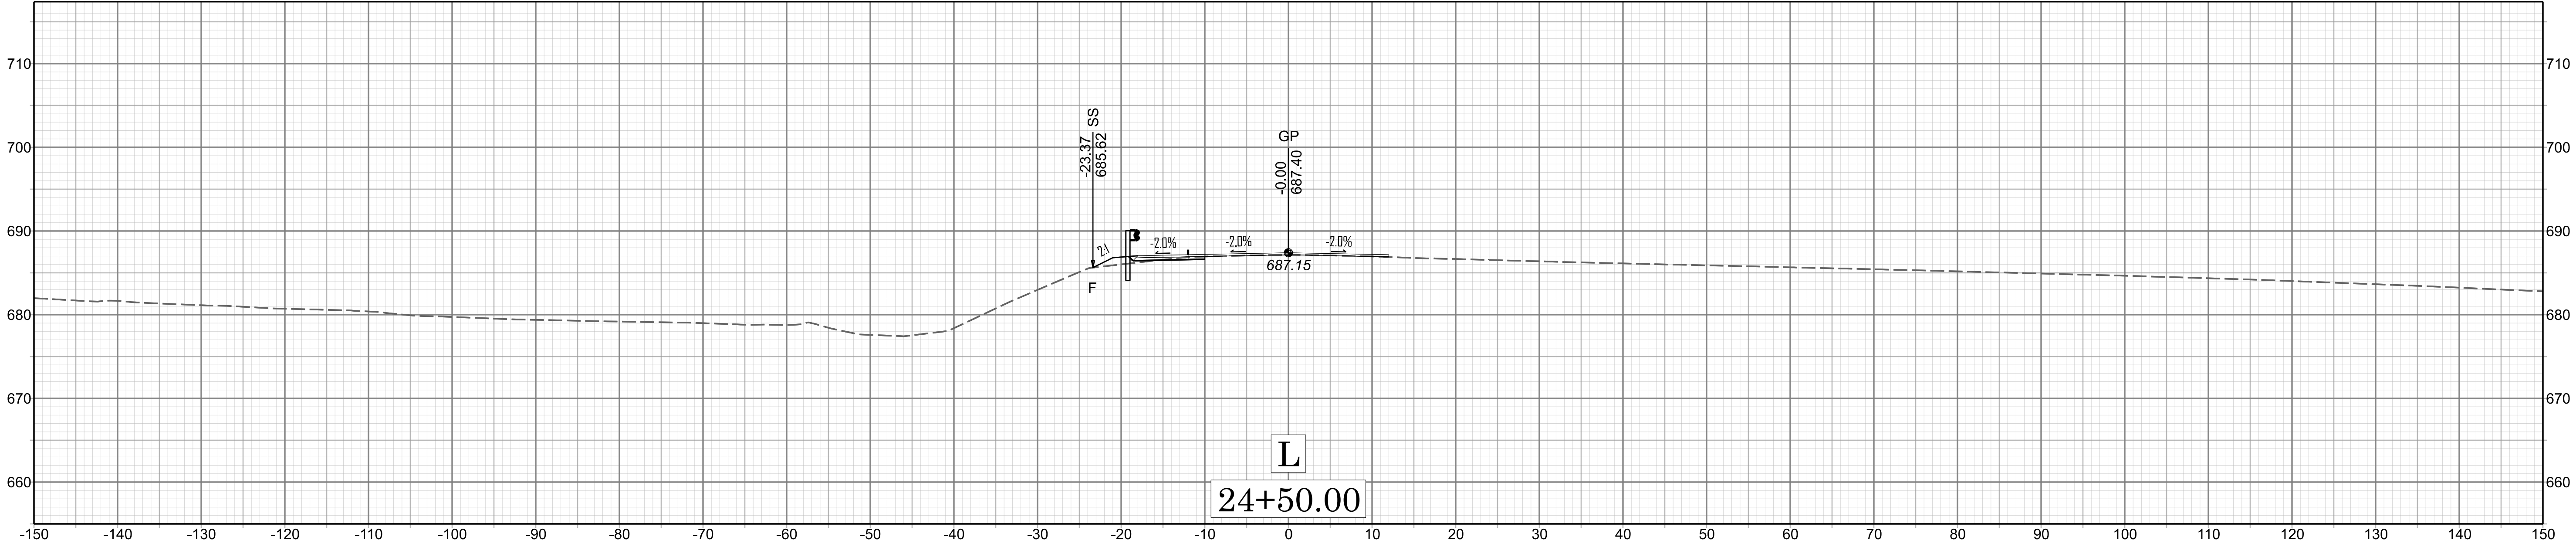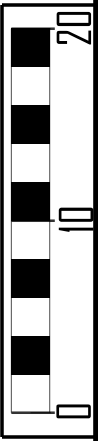


X 0/2

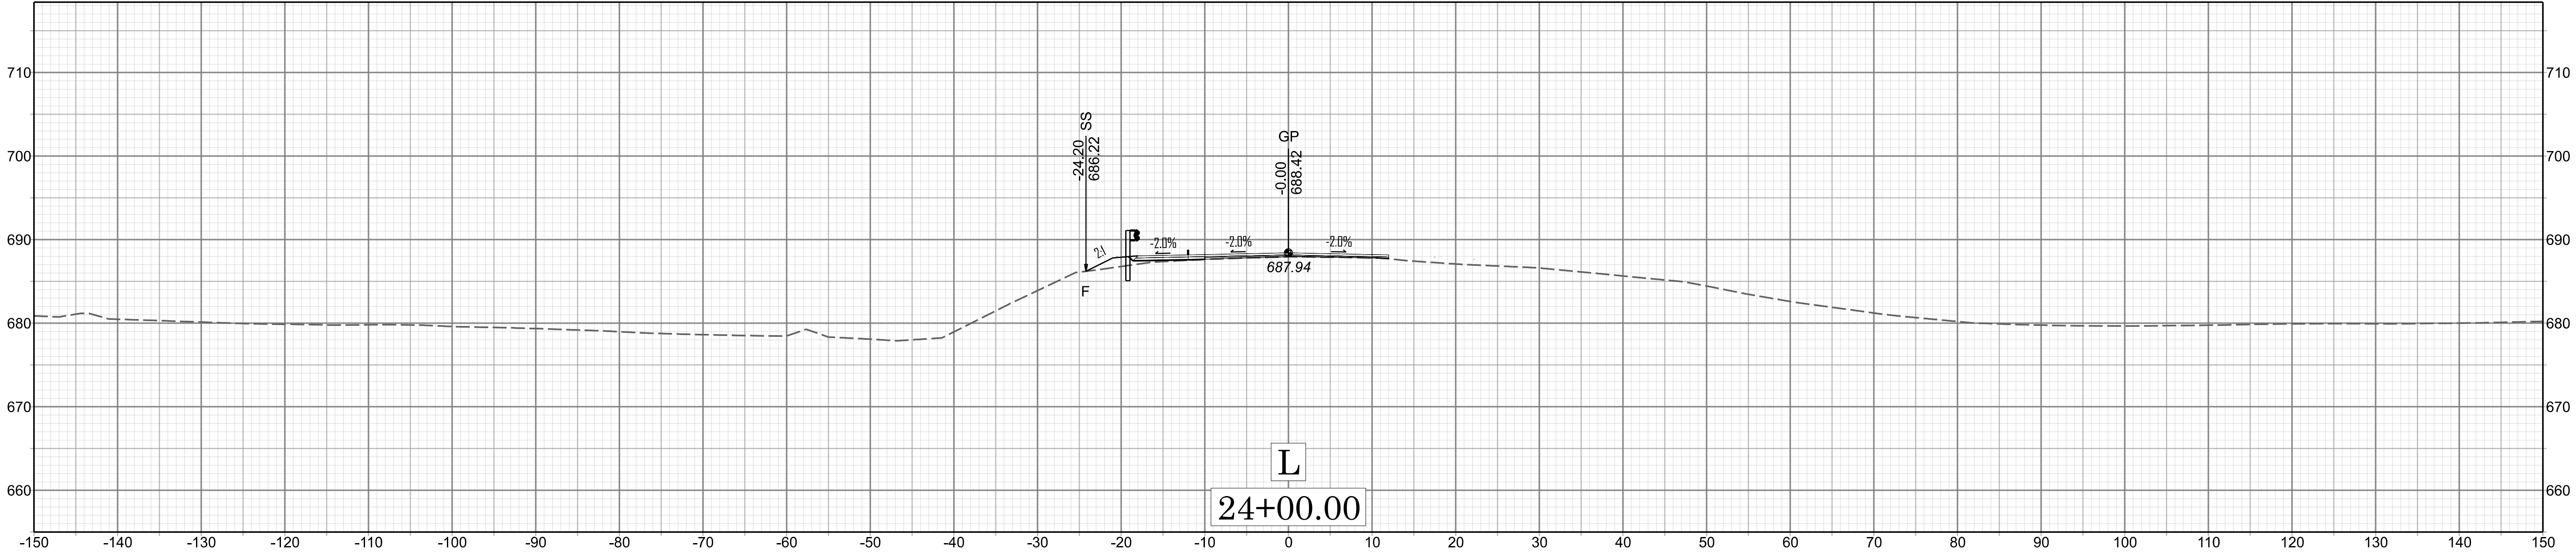



BR-0098

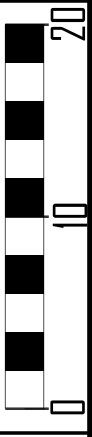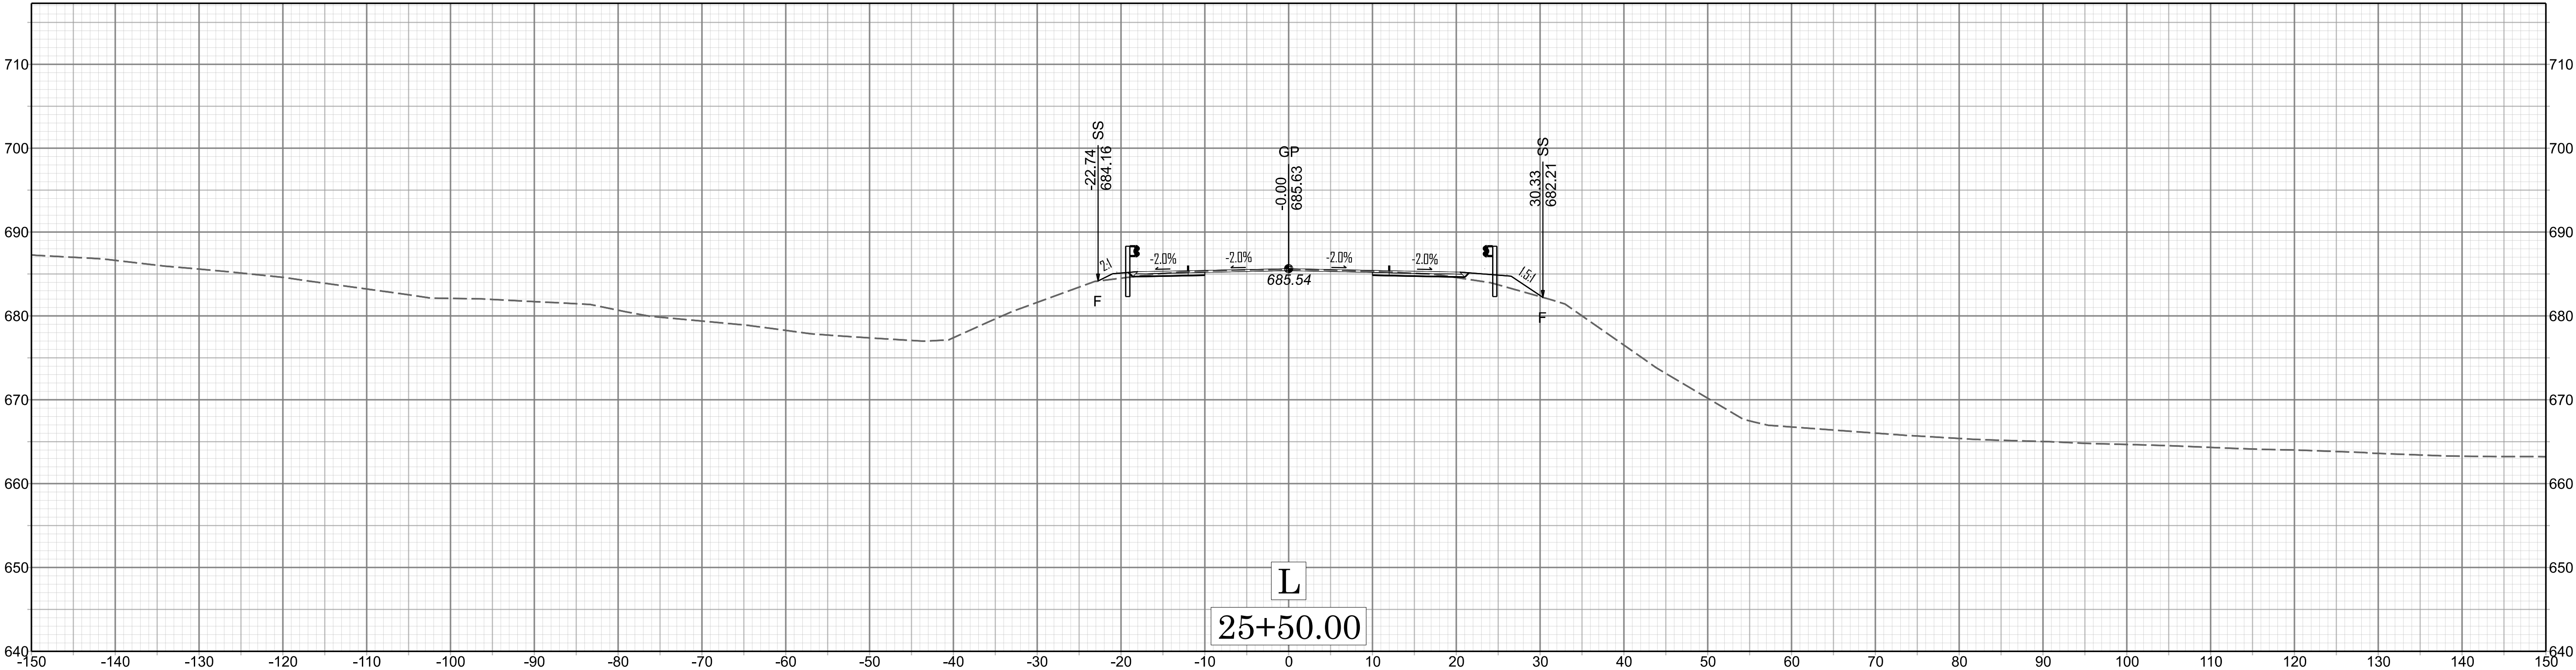


X 013

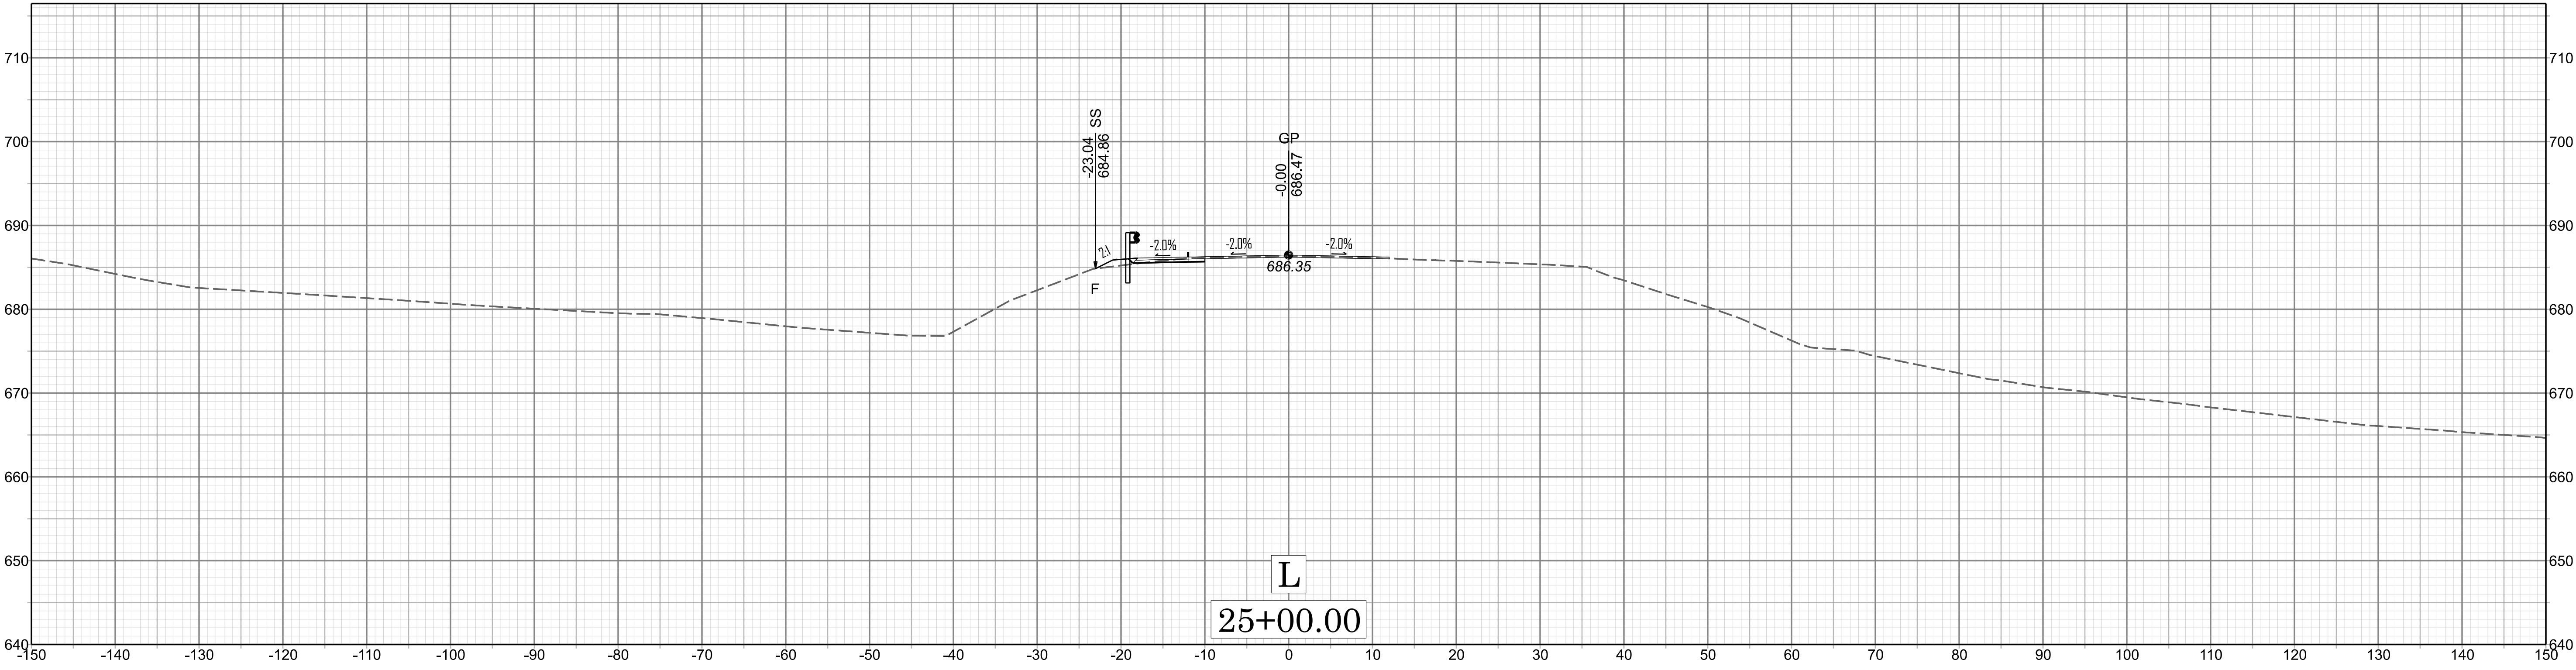




BR-0098

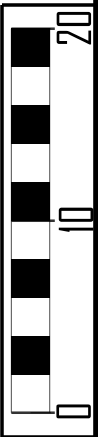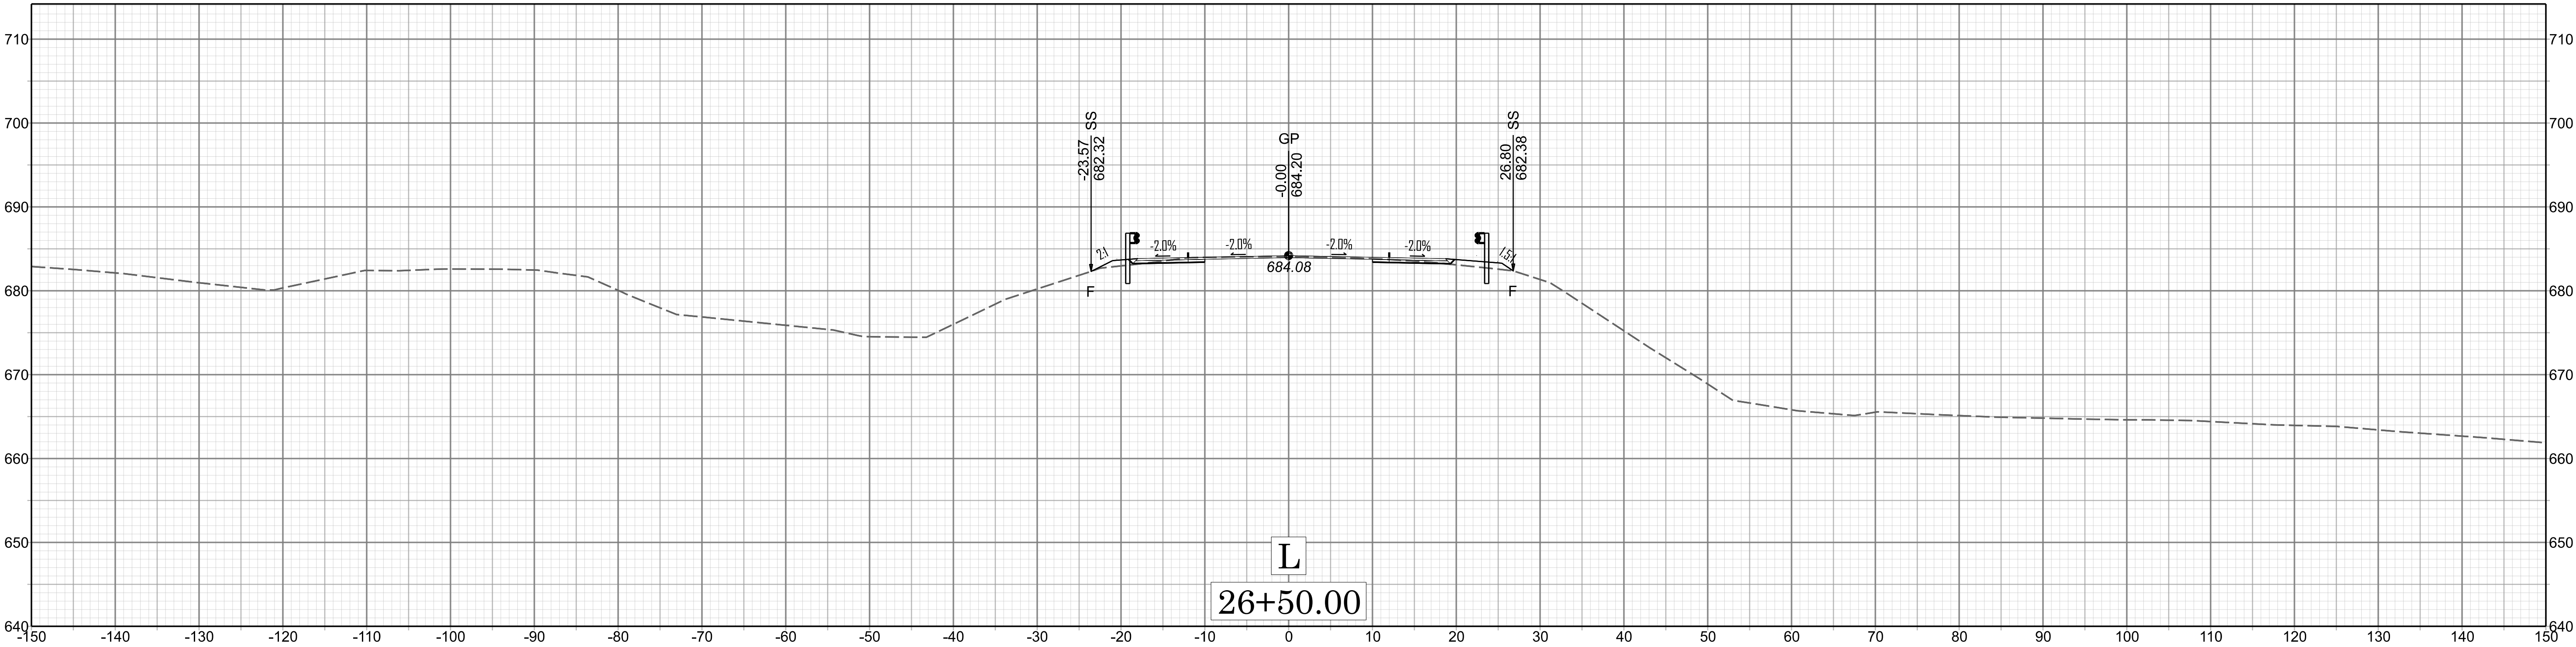

X 0/4




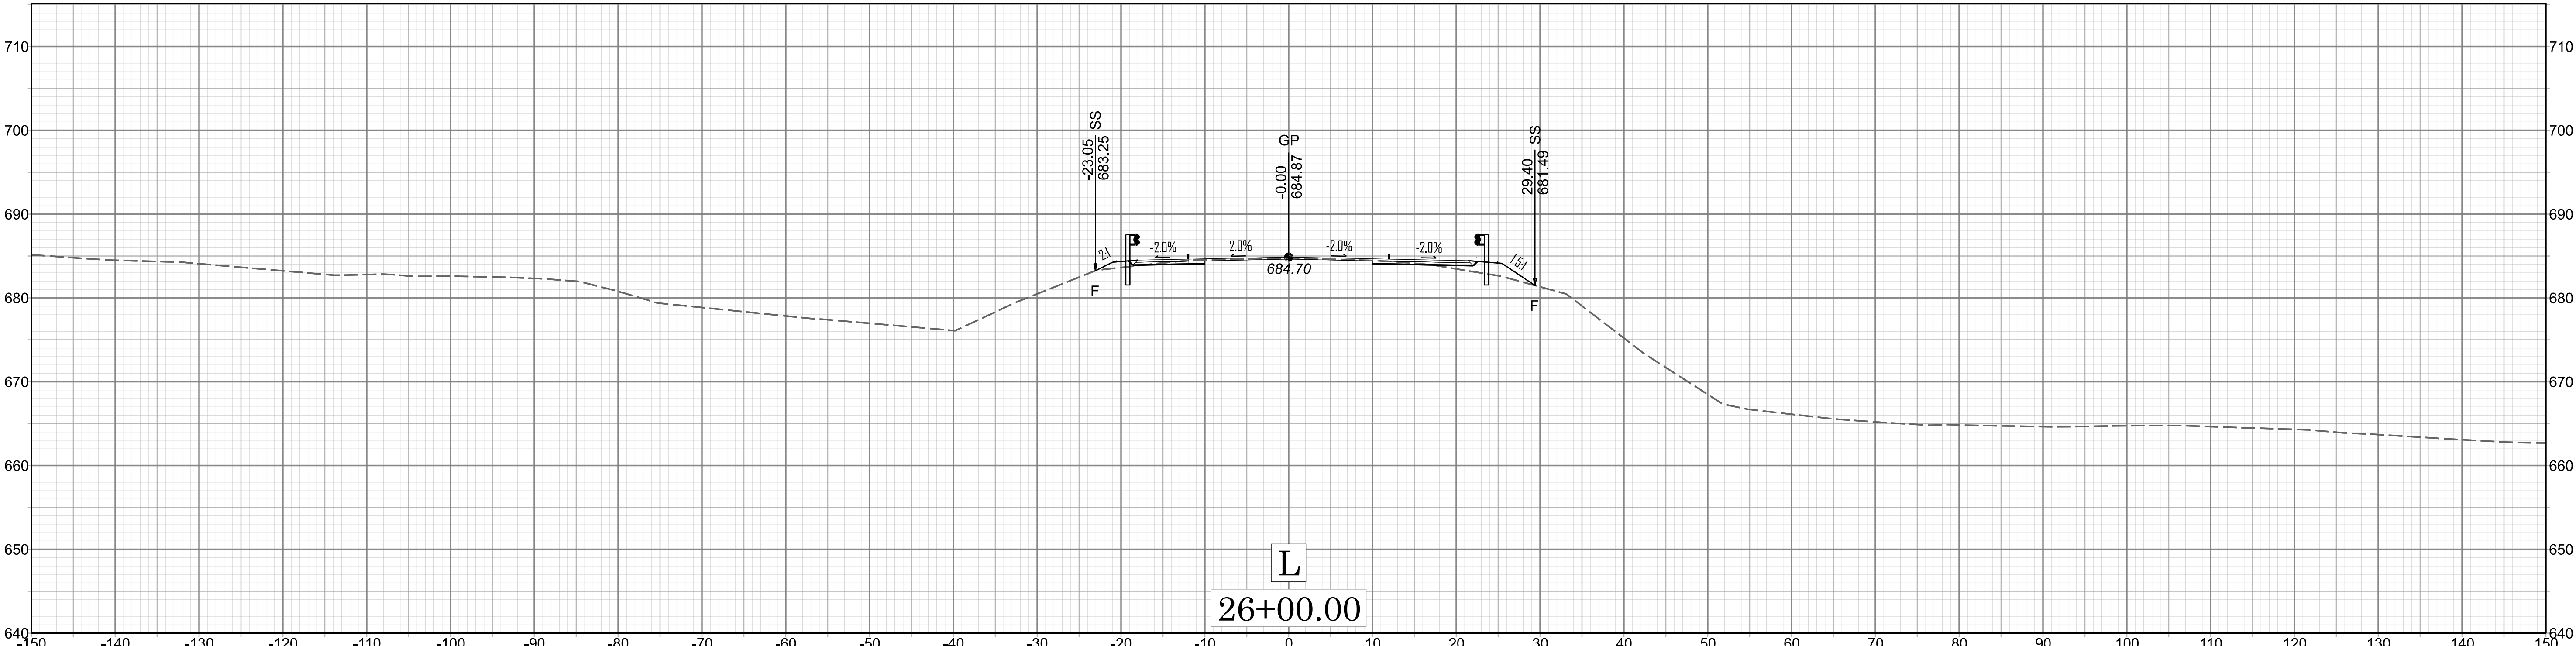


BR-0098

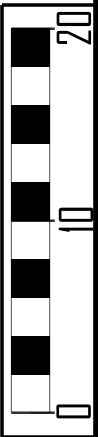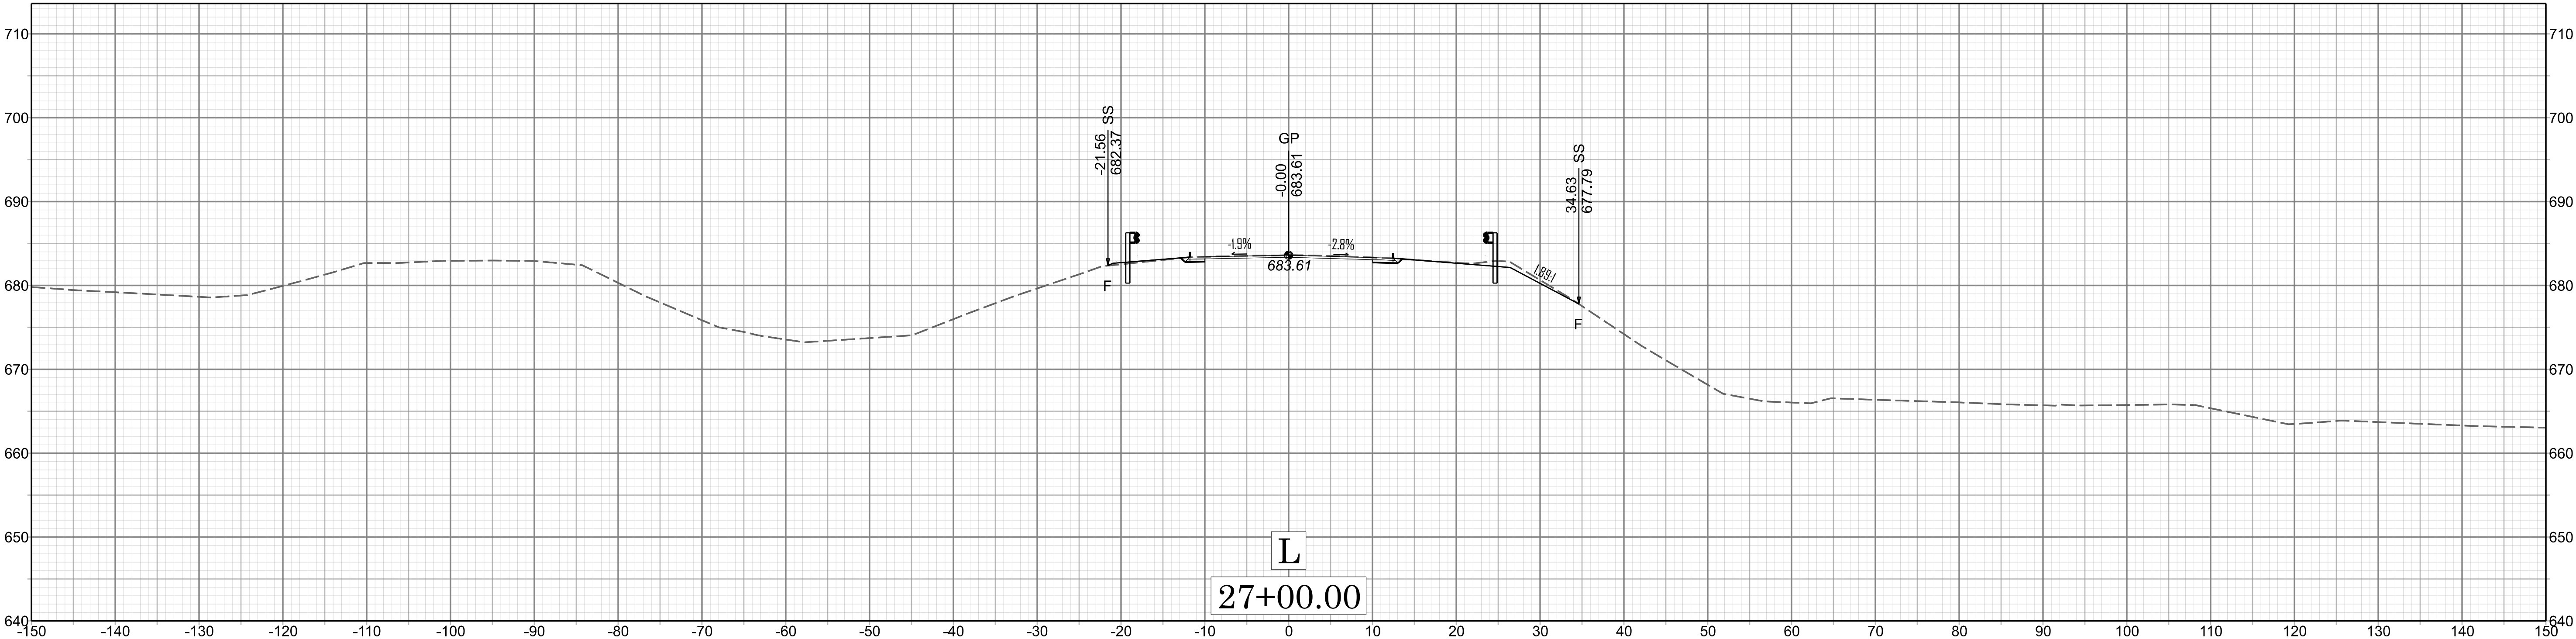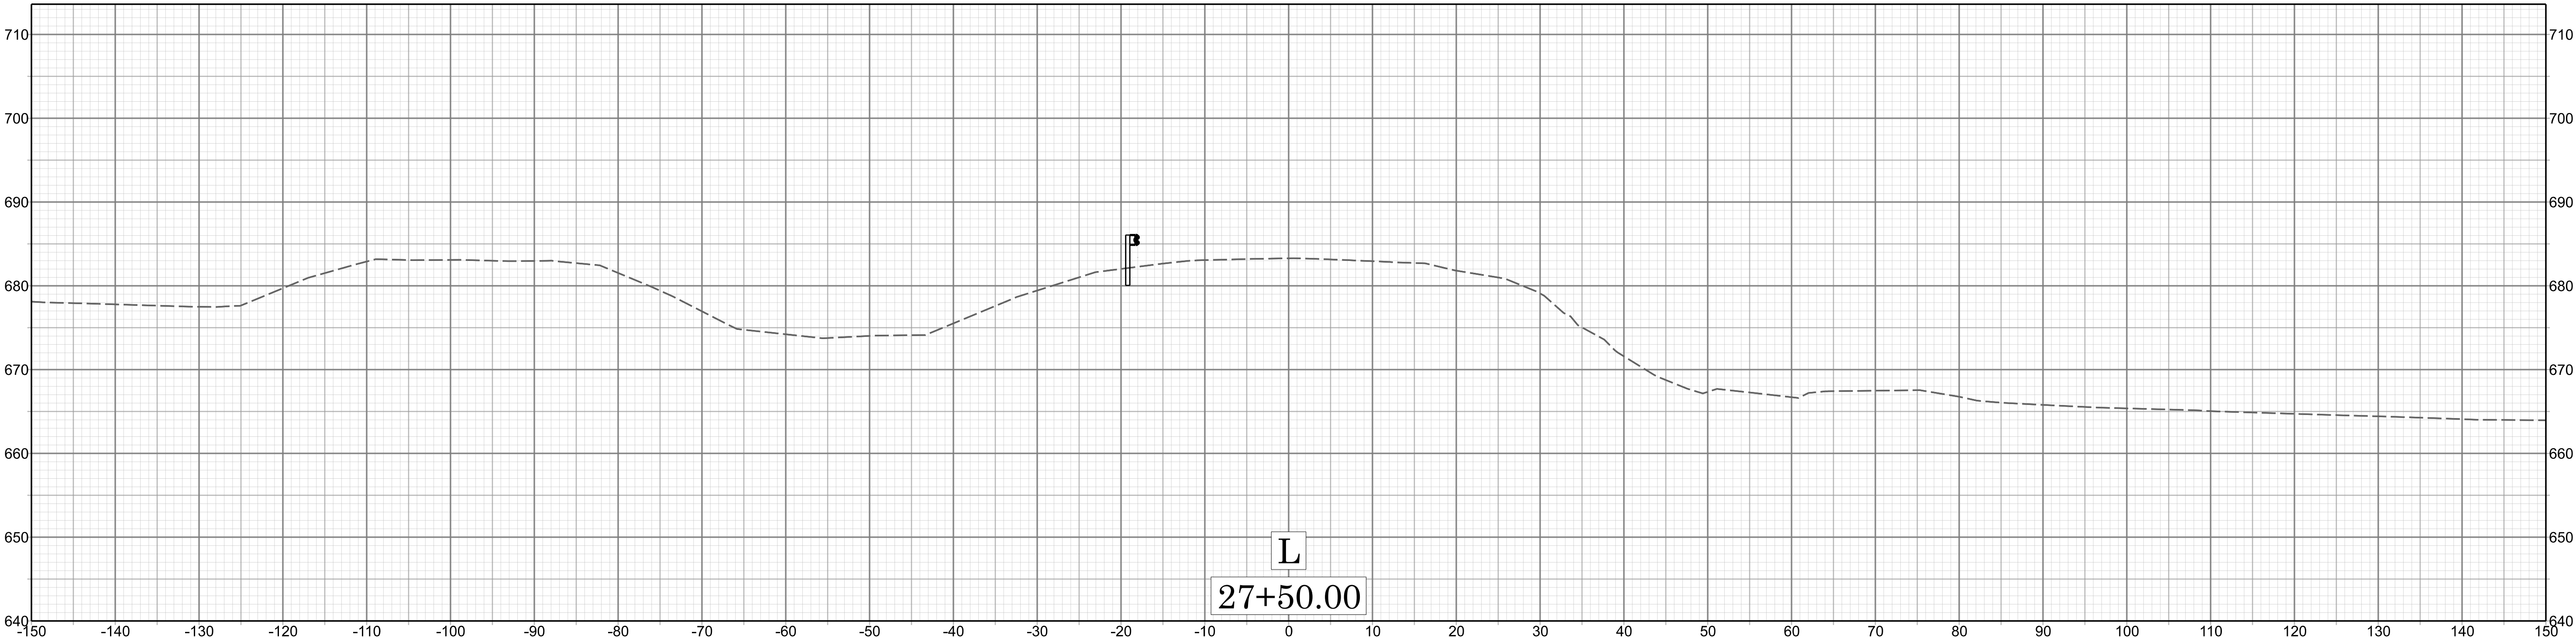





X 015



BR-0098

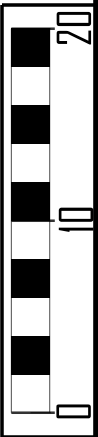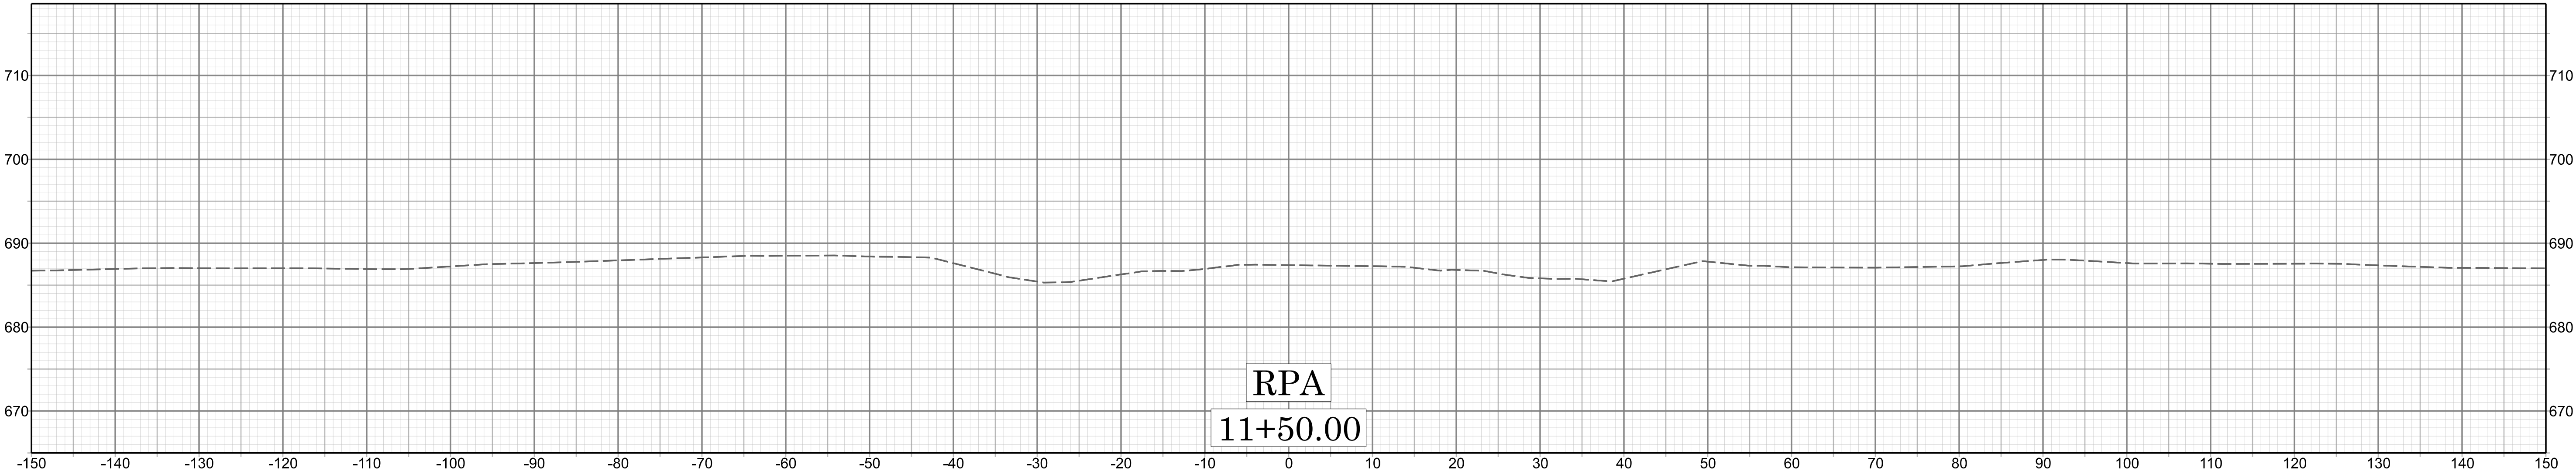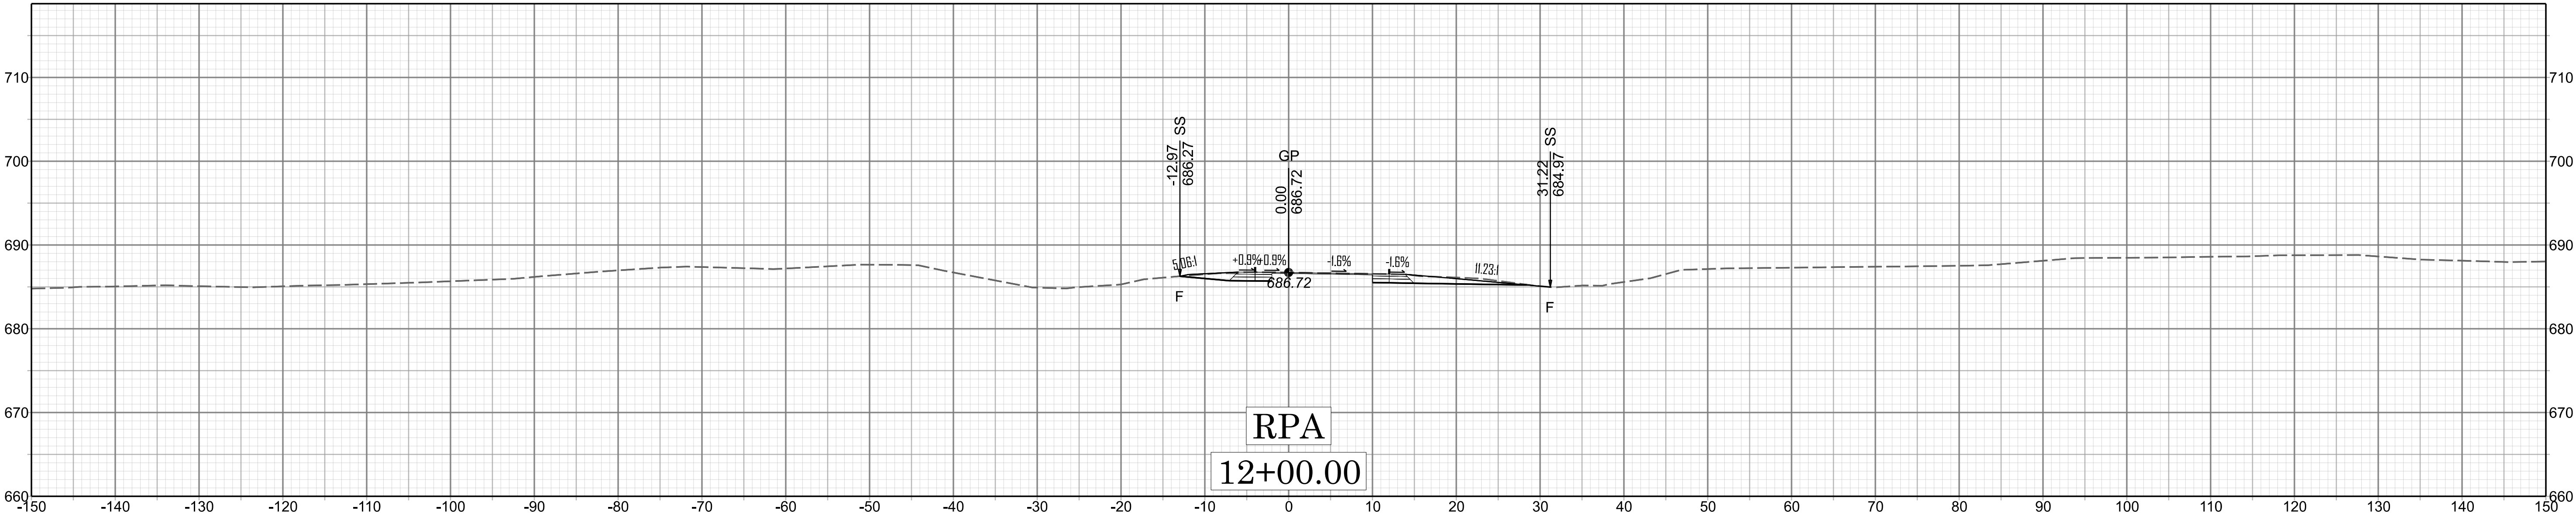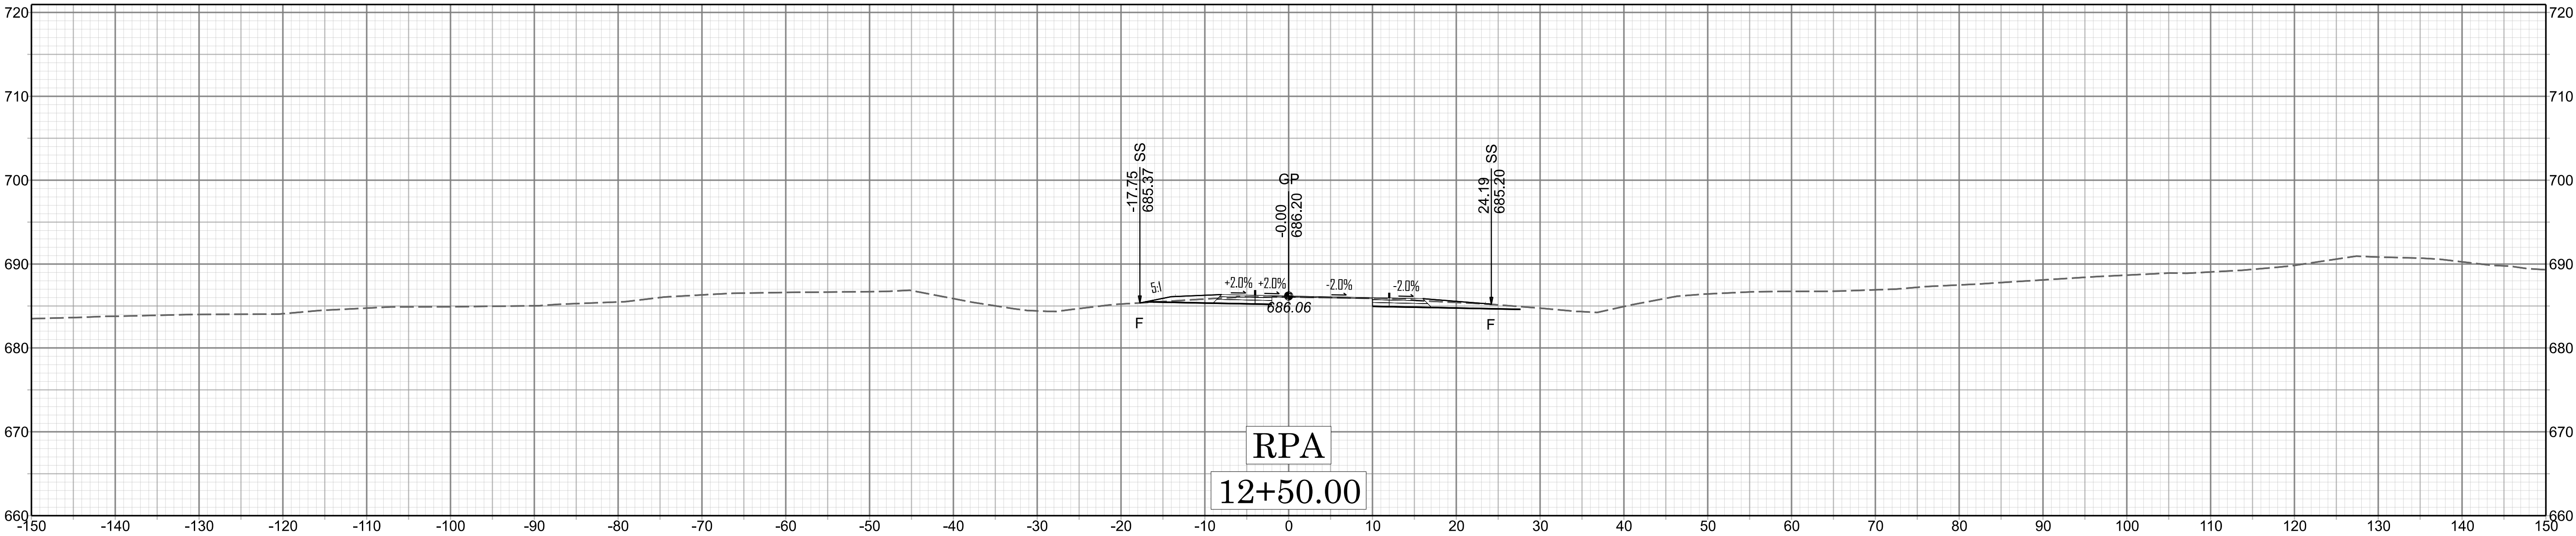


X 016

BR-0098

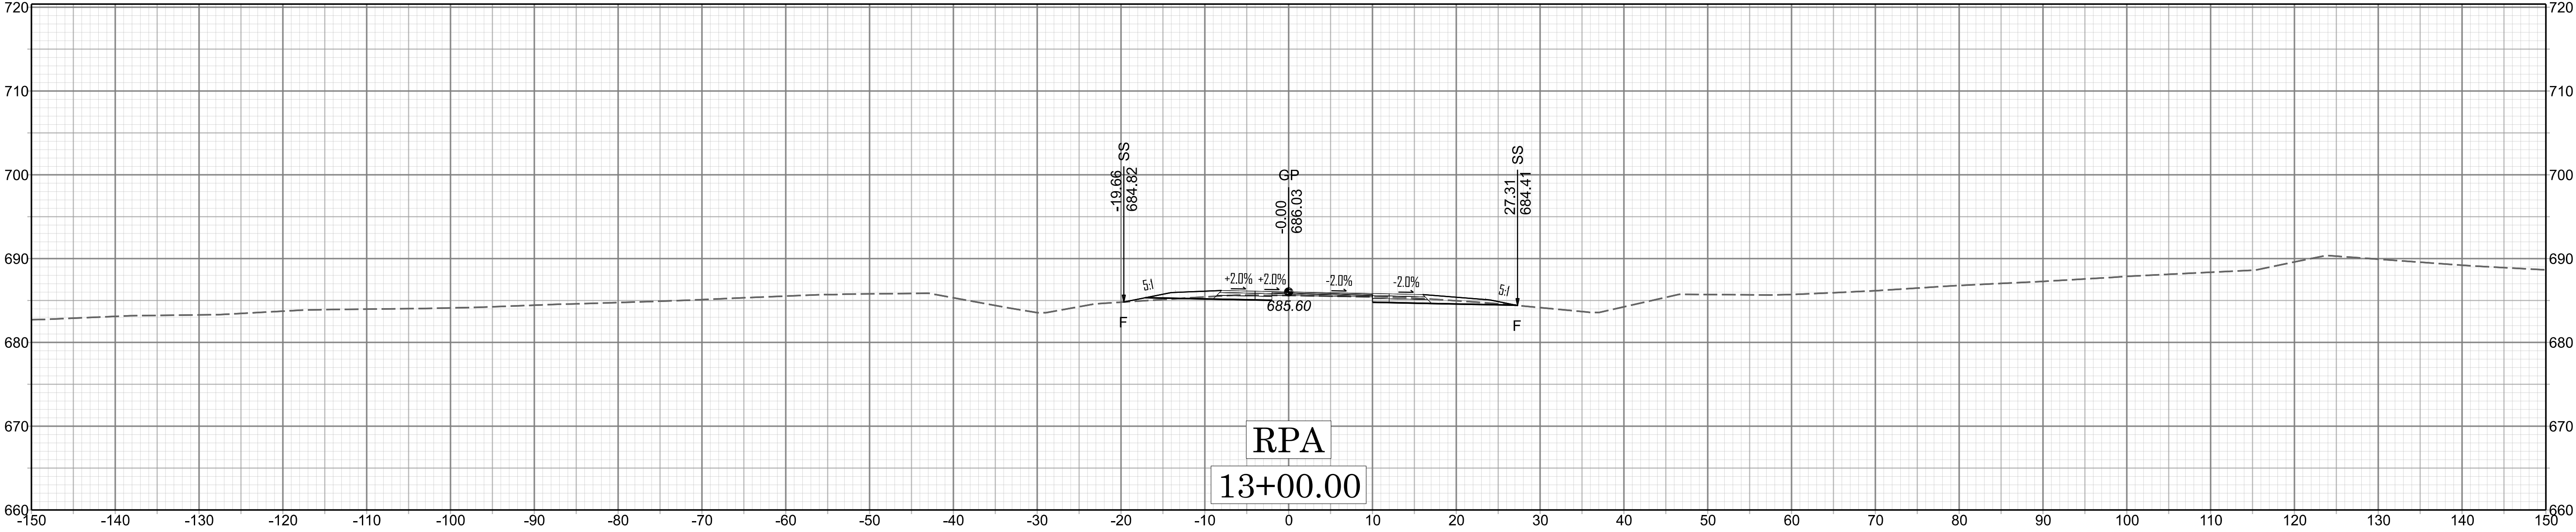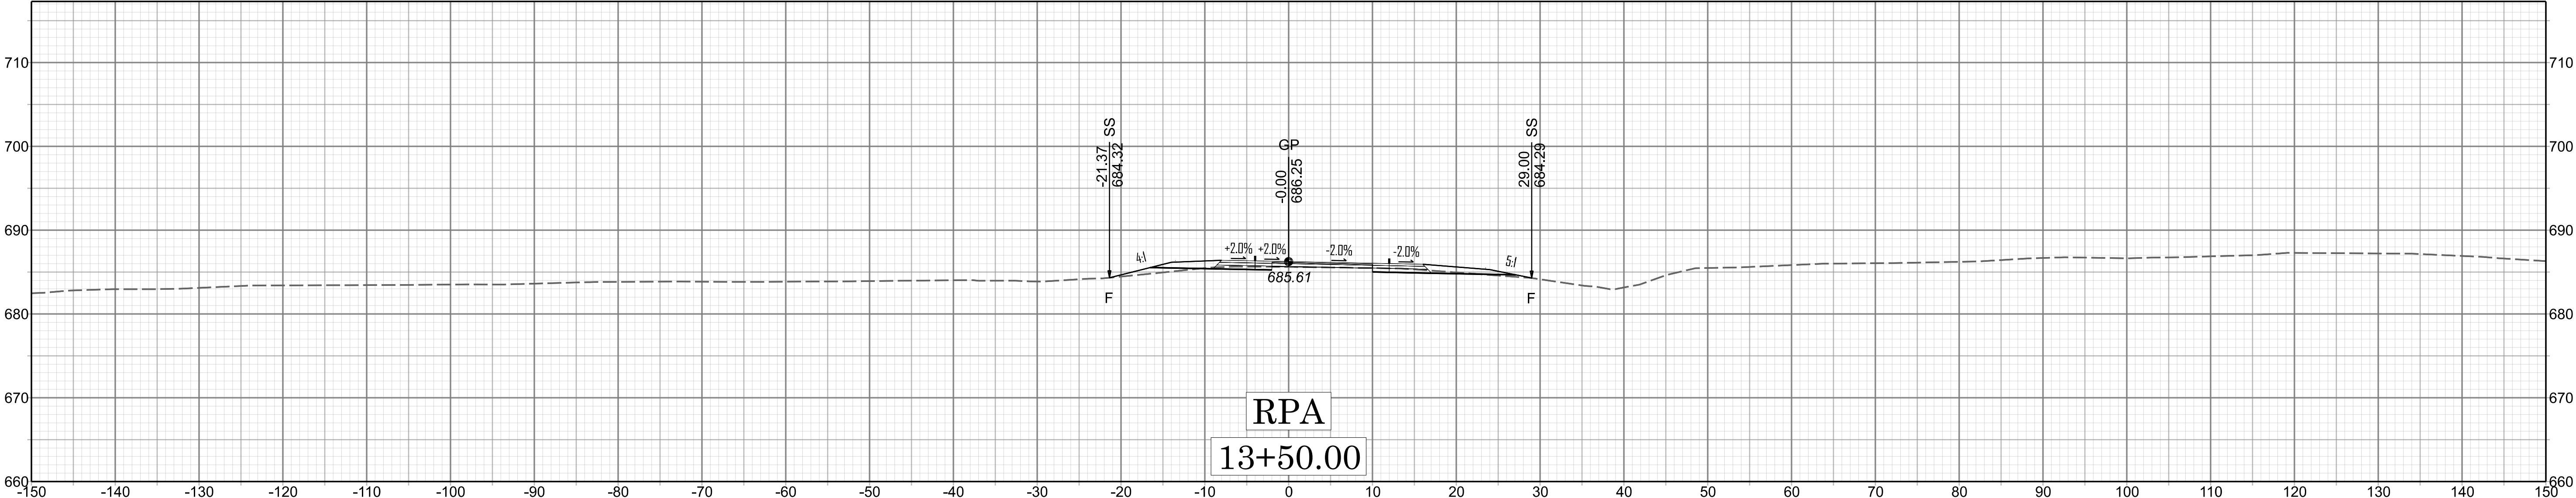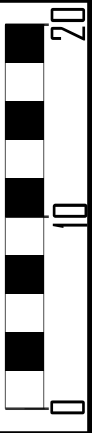
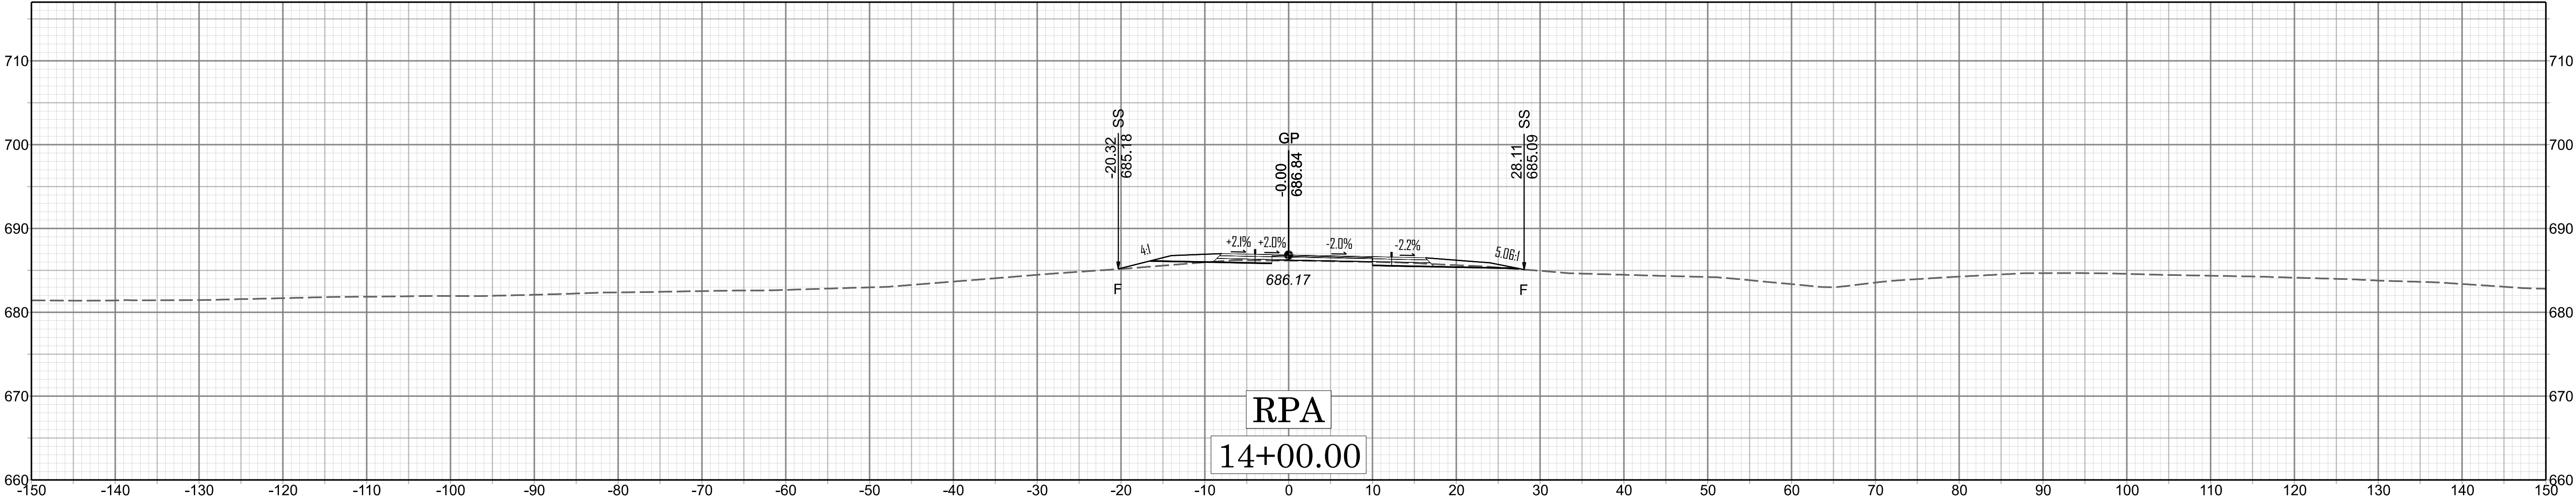



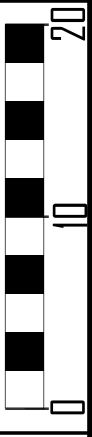
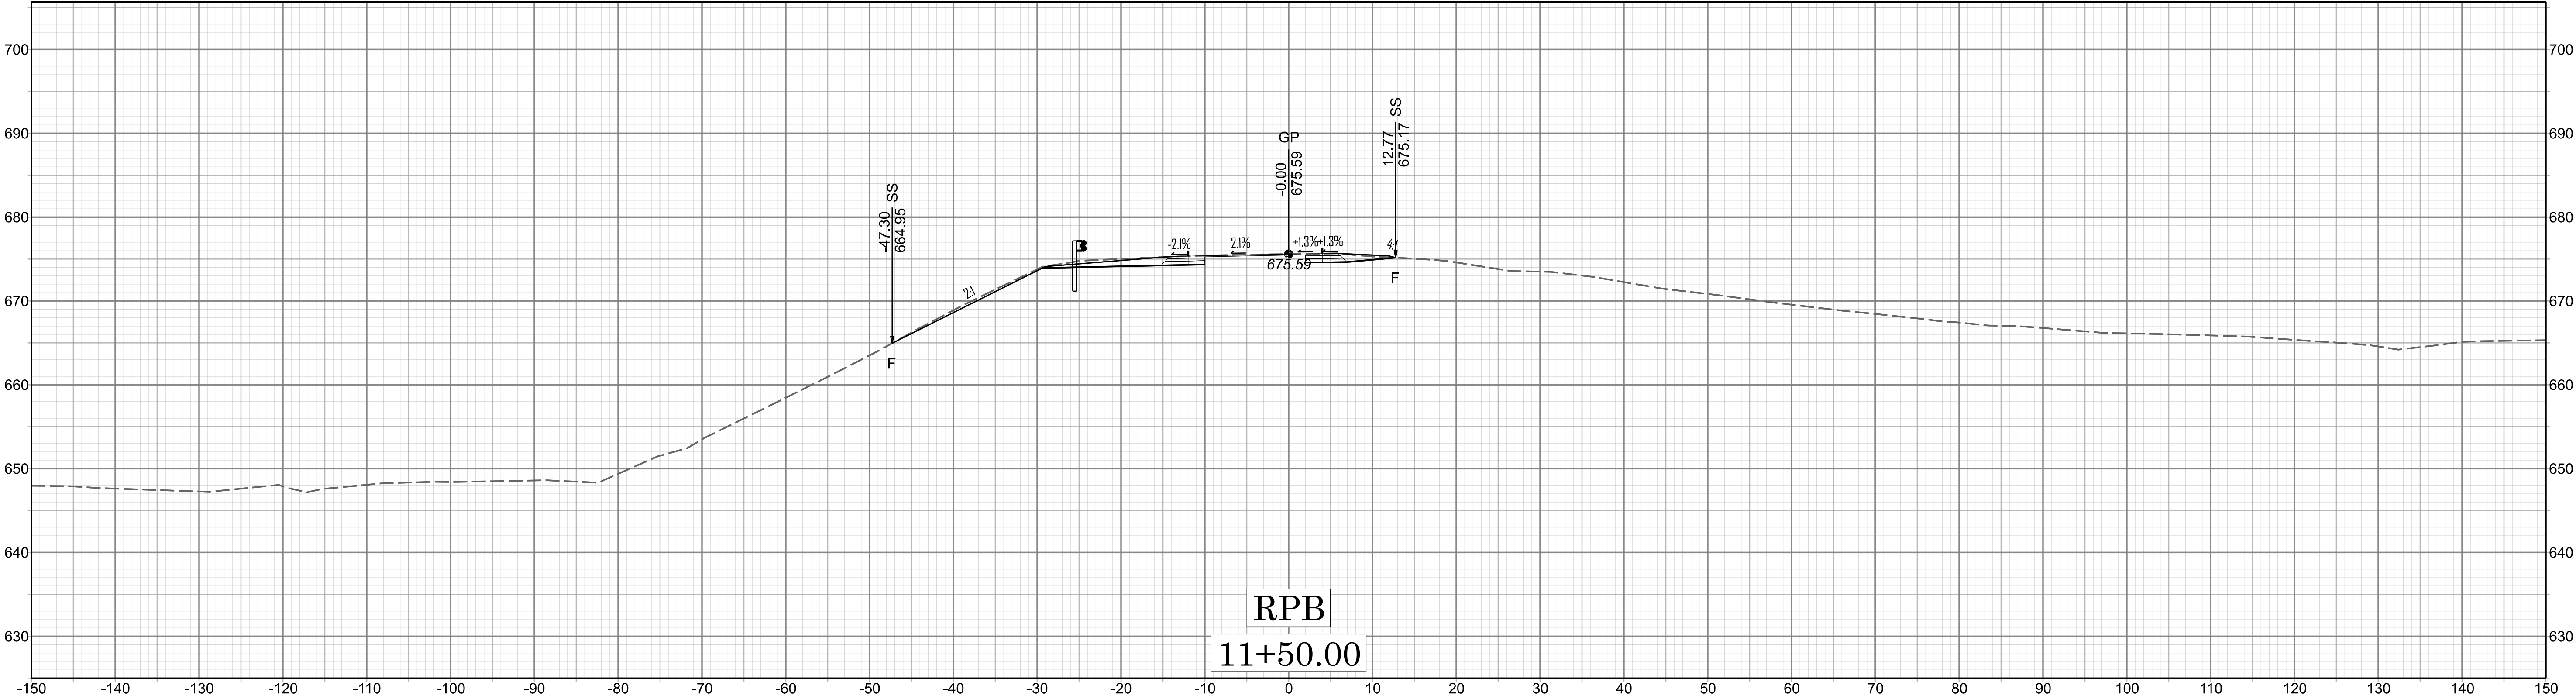


X 018

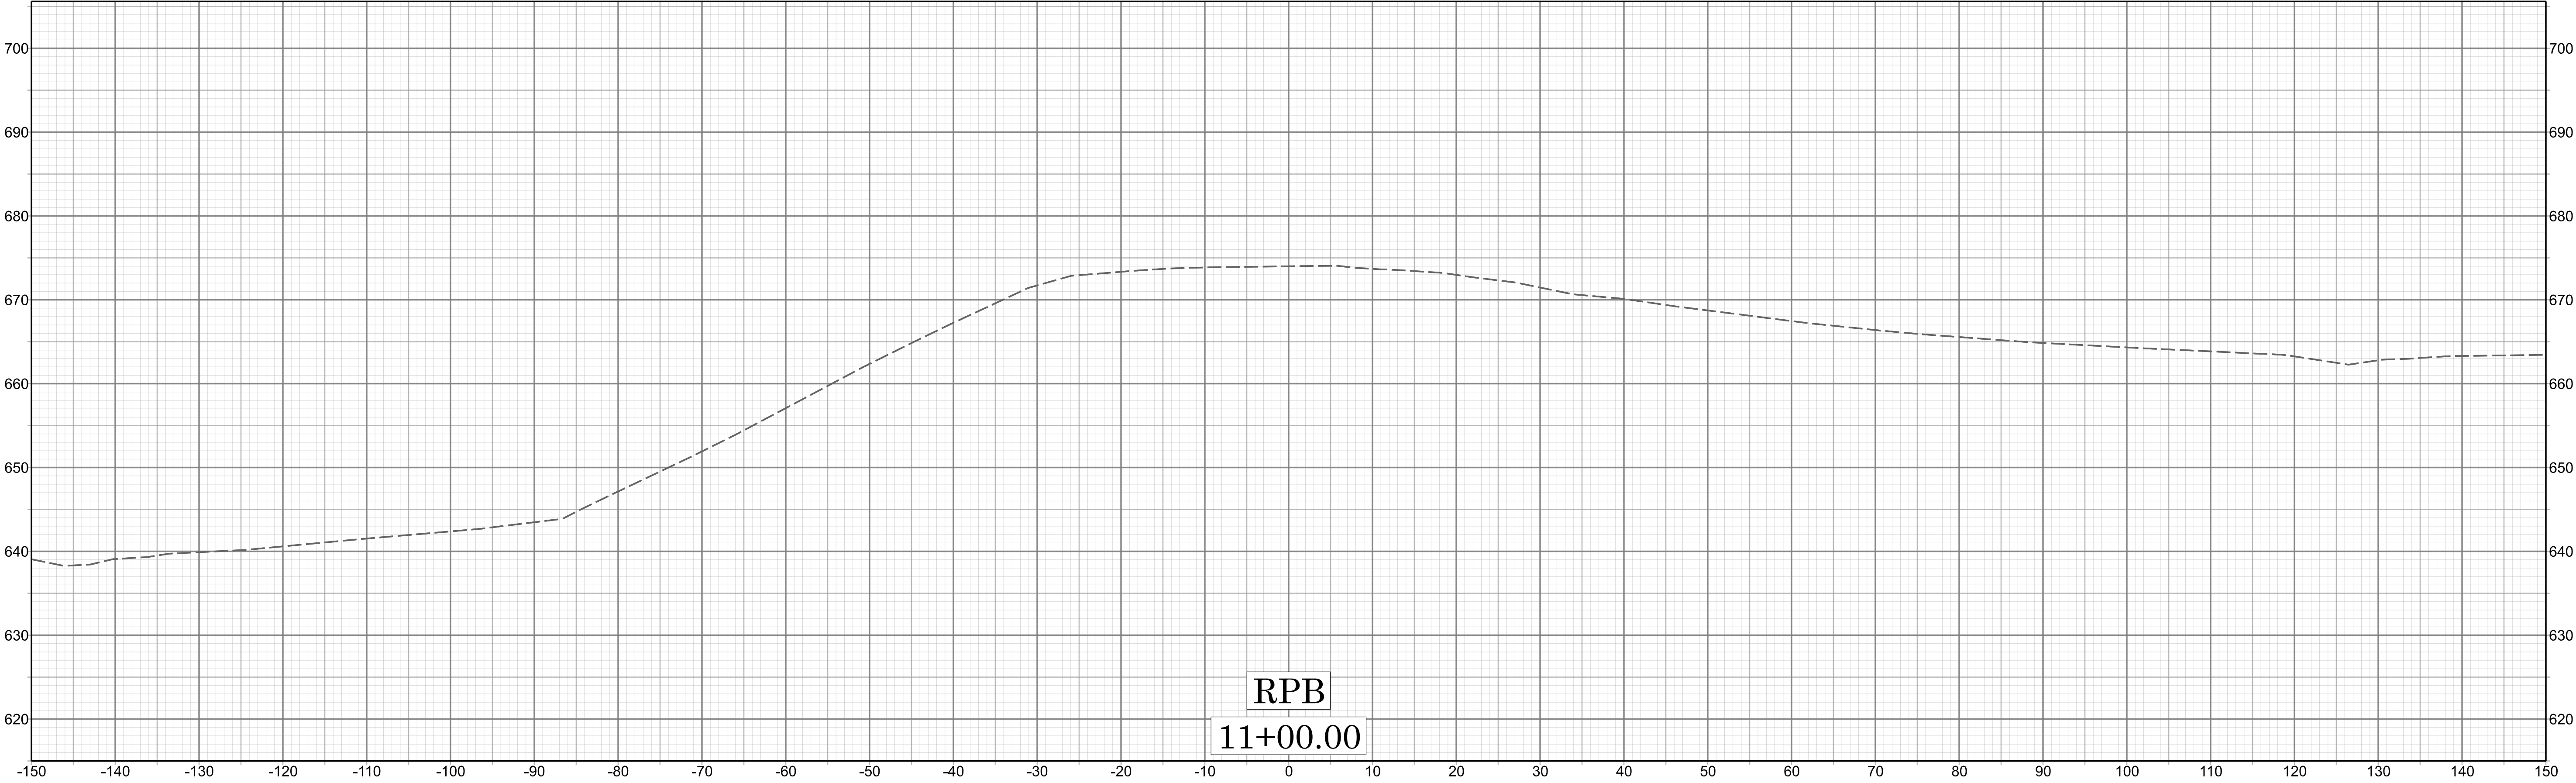



BR-0098

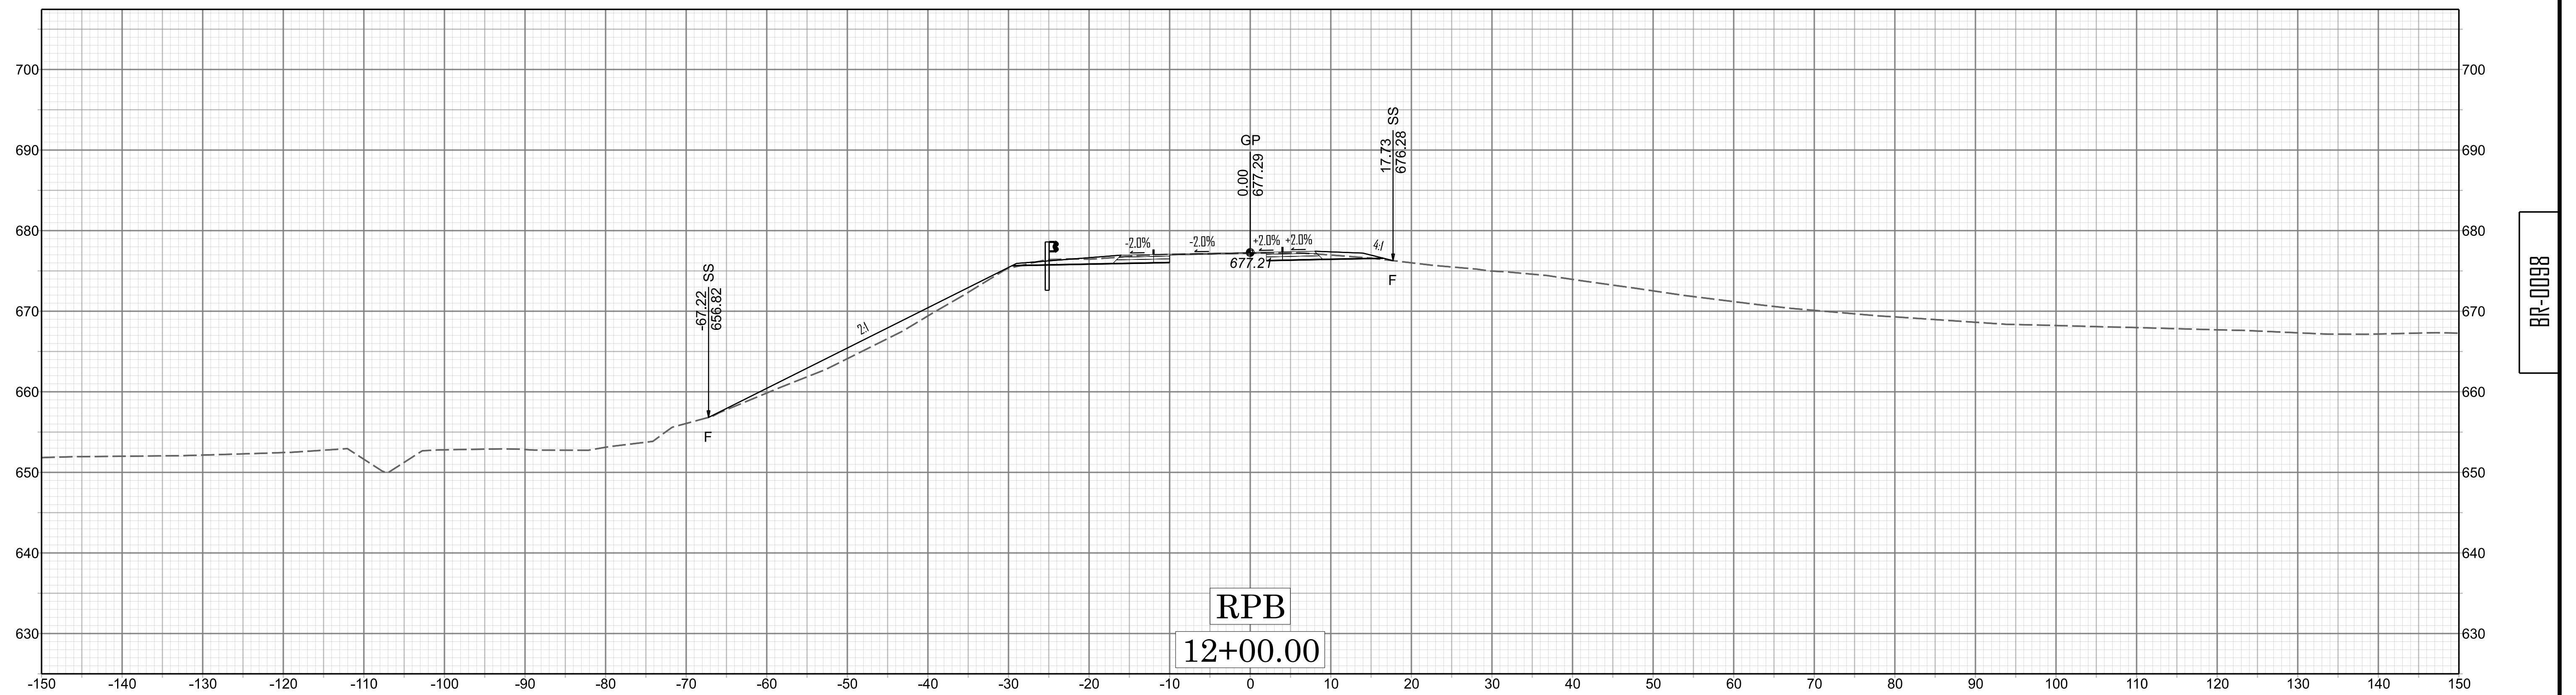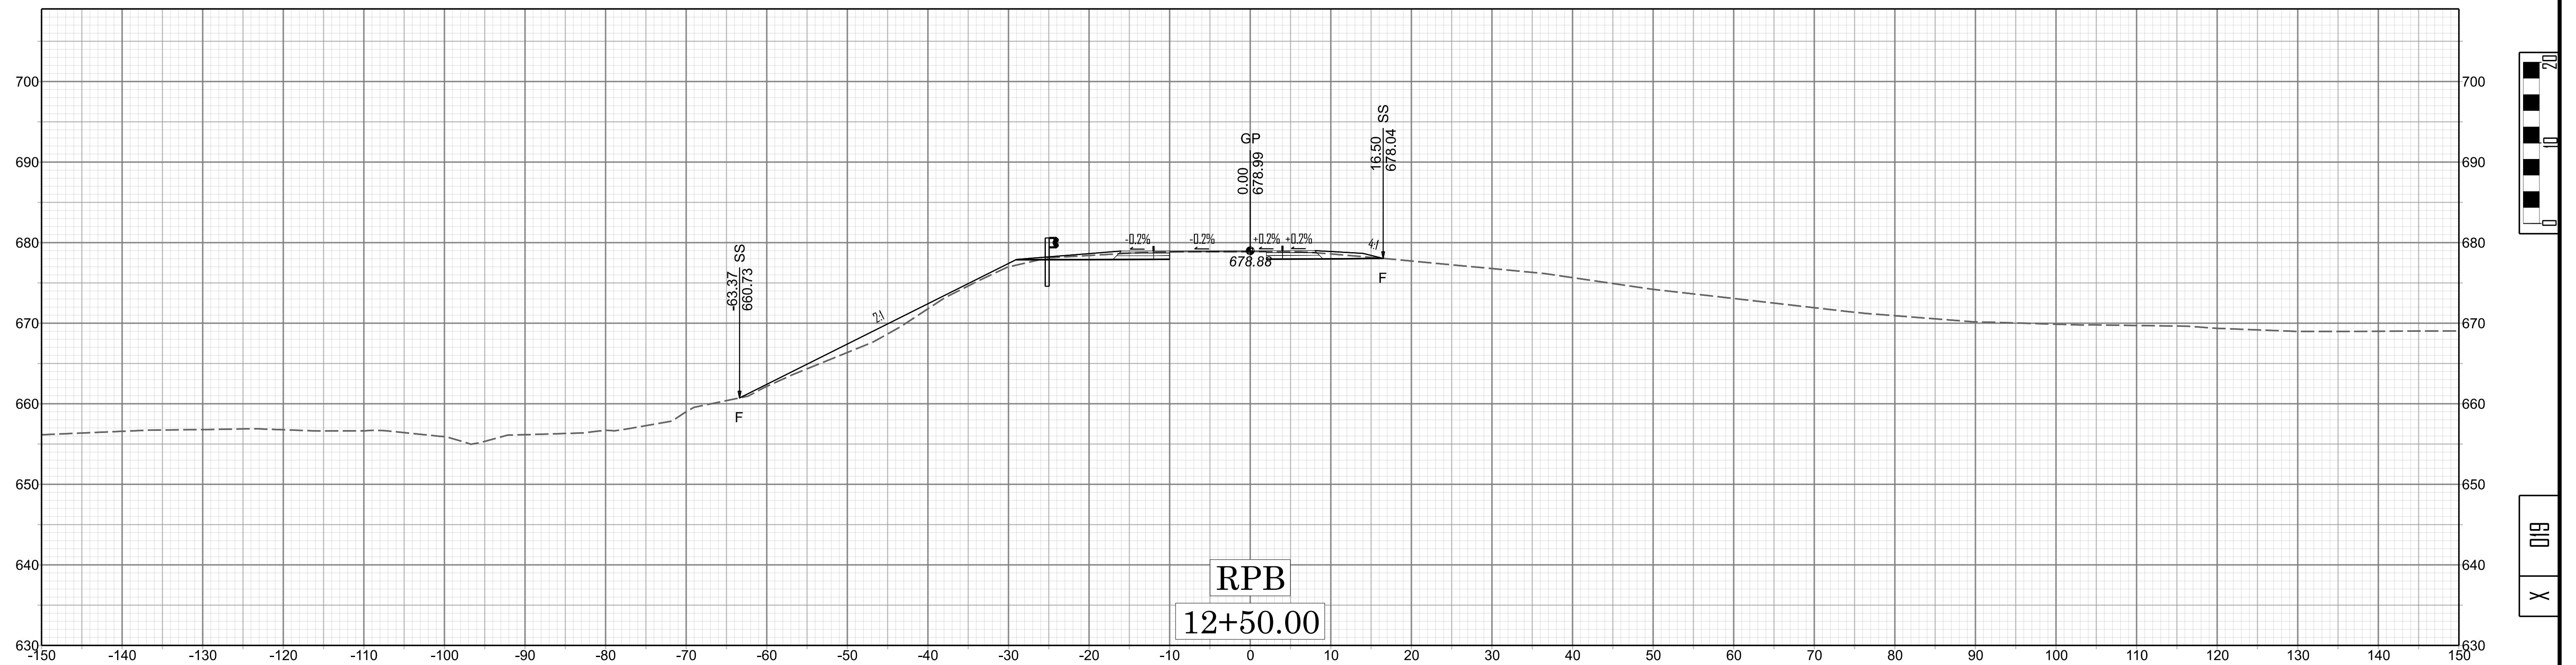

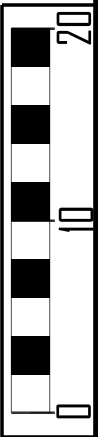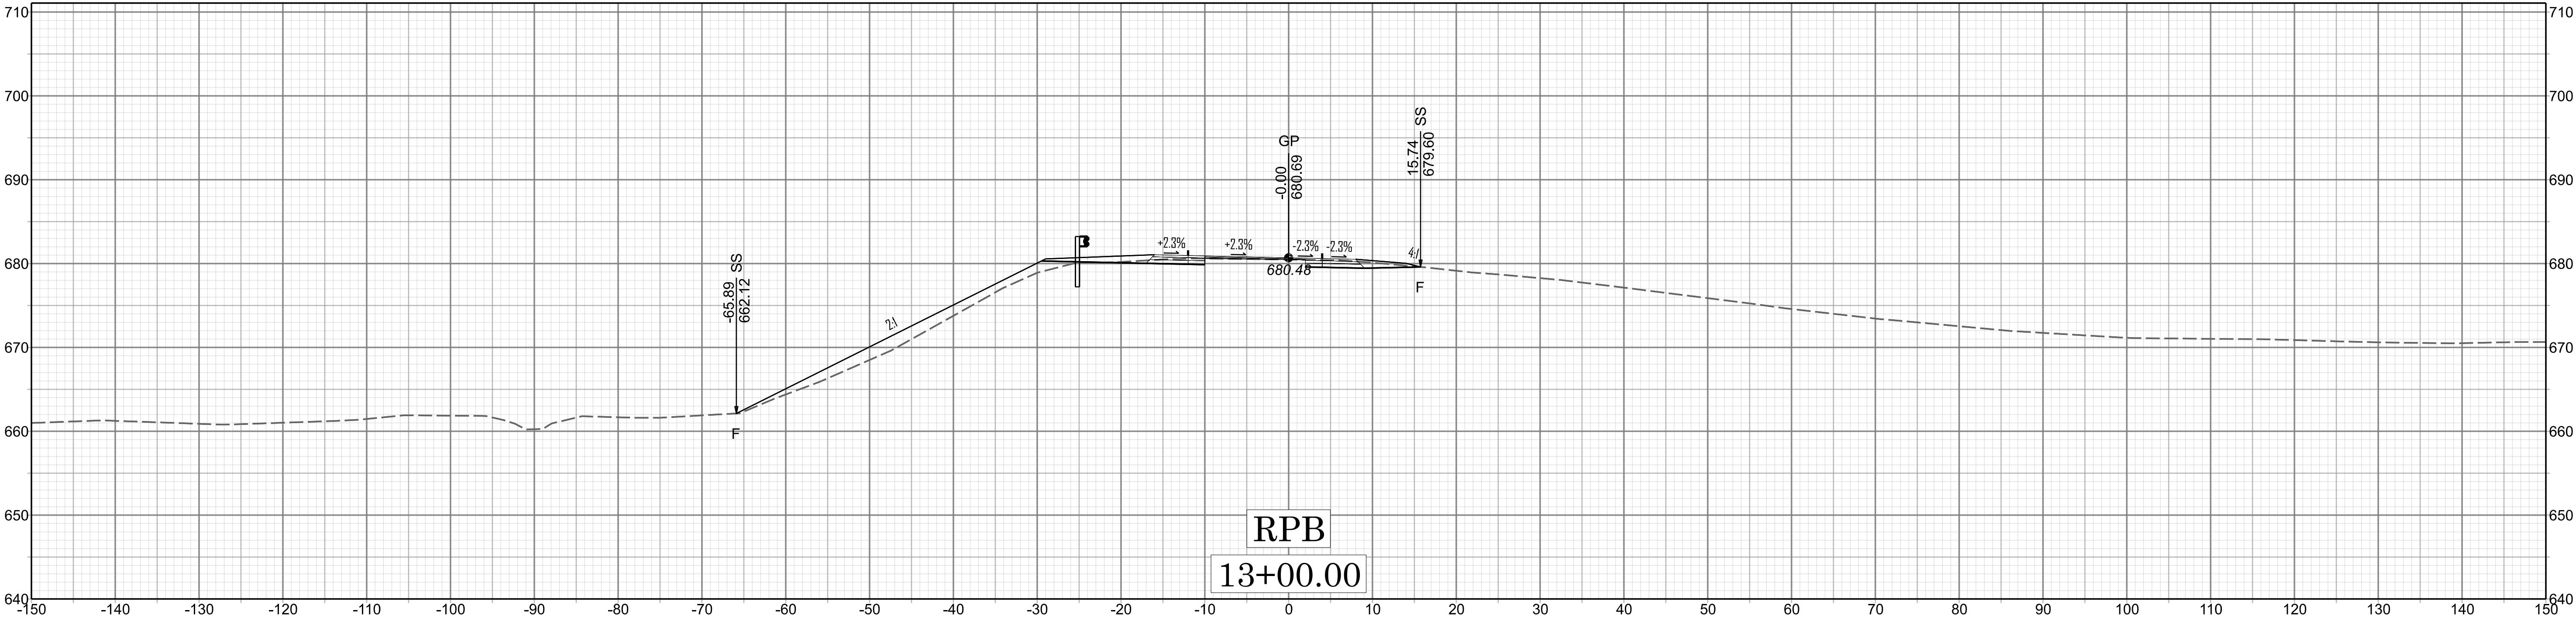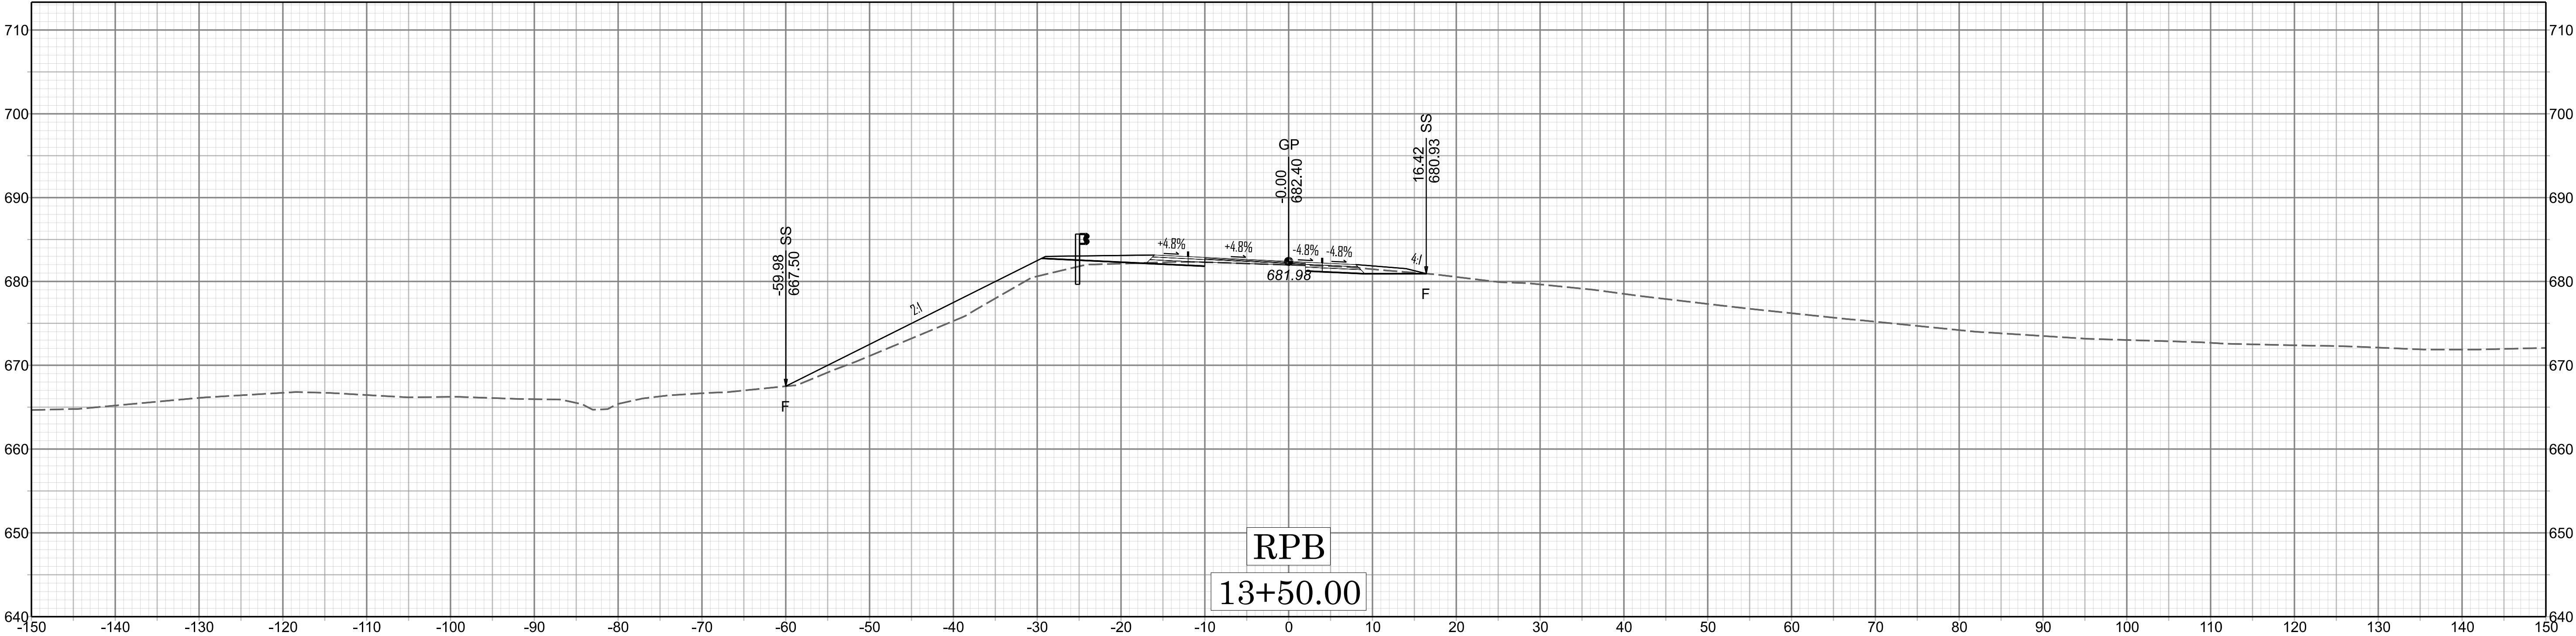


X 020



BR-0098

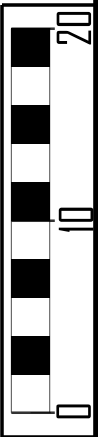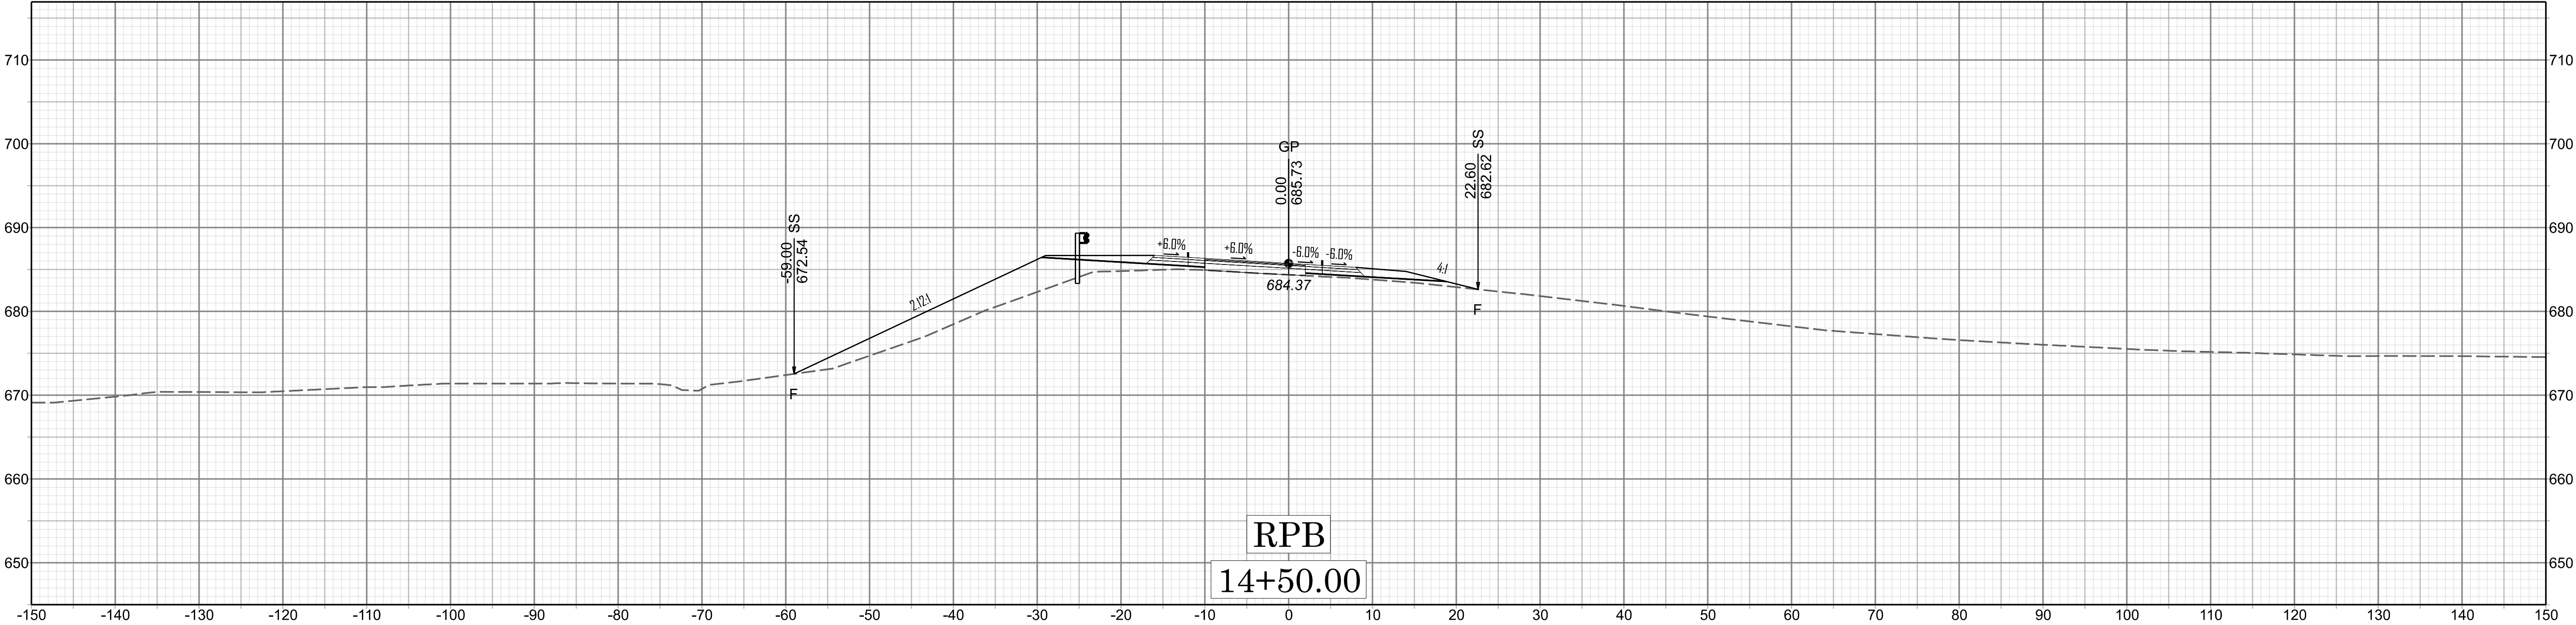


X 0/1

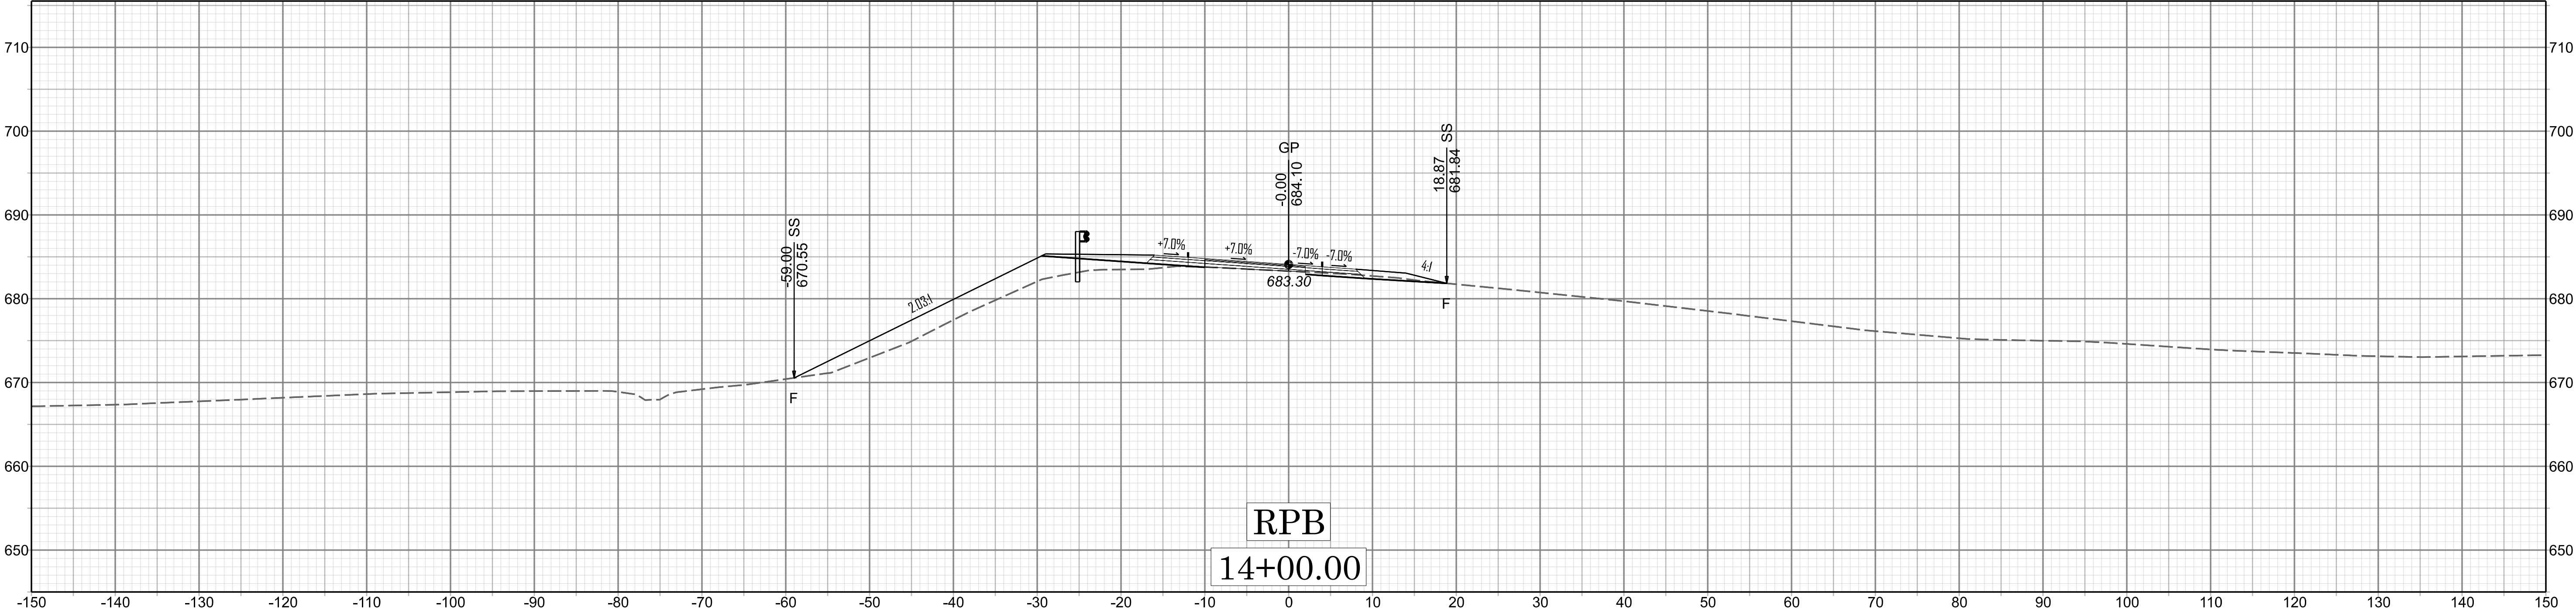



BR-0098

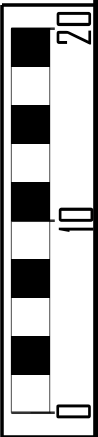
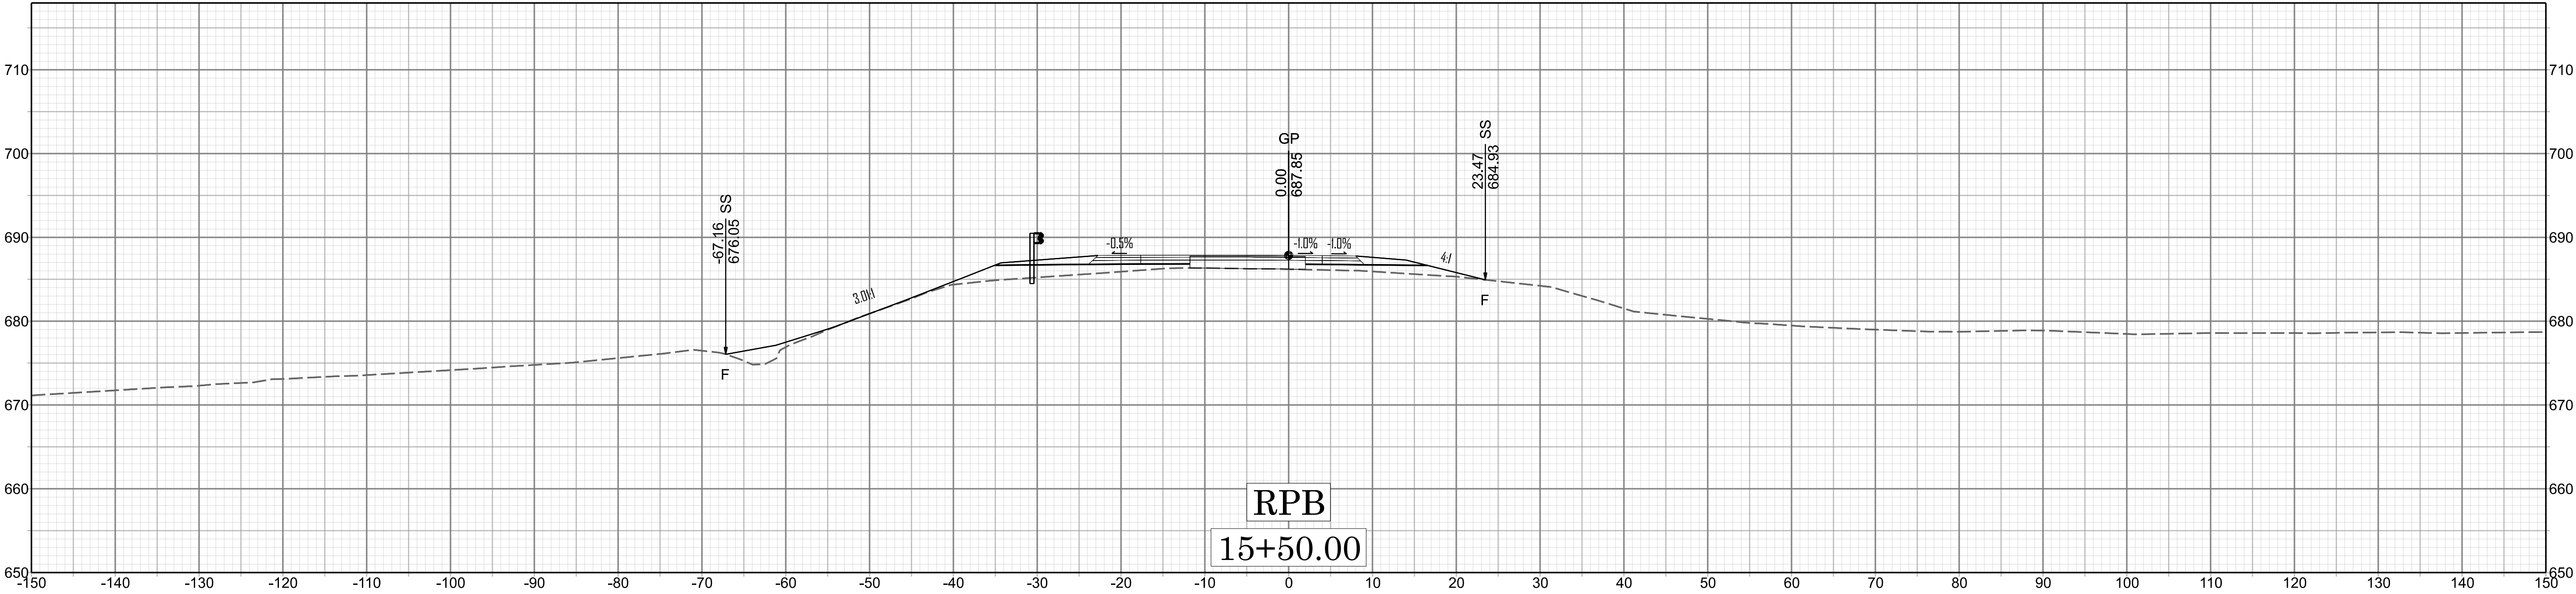


X 022

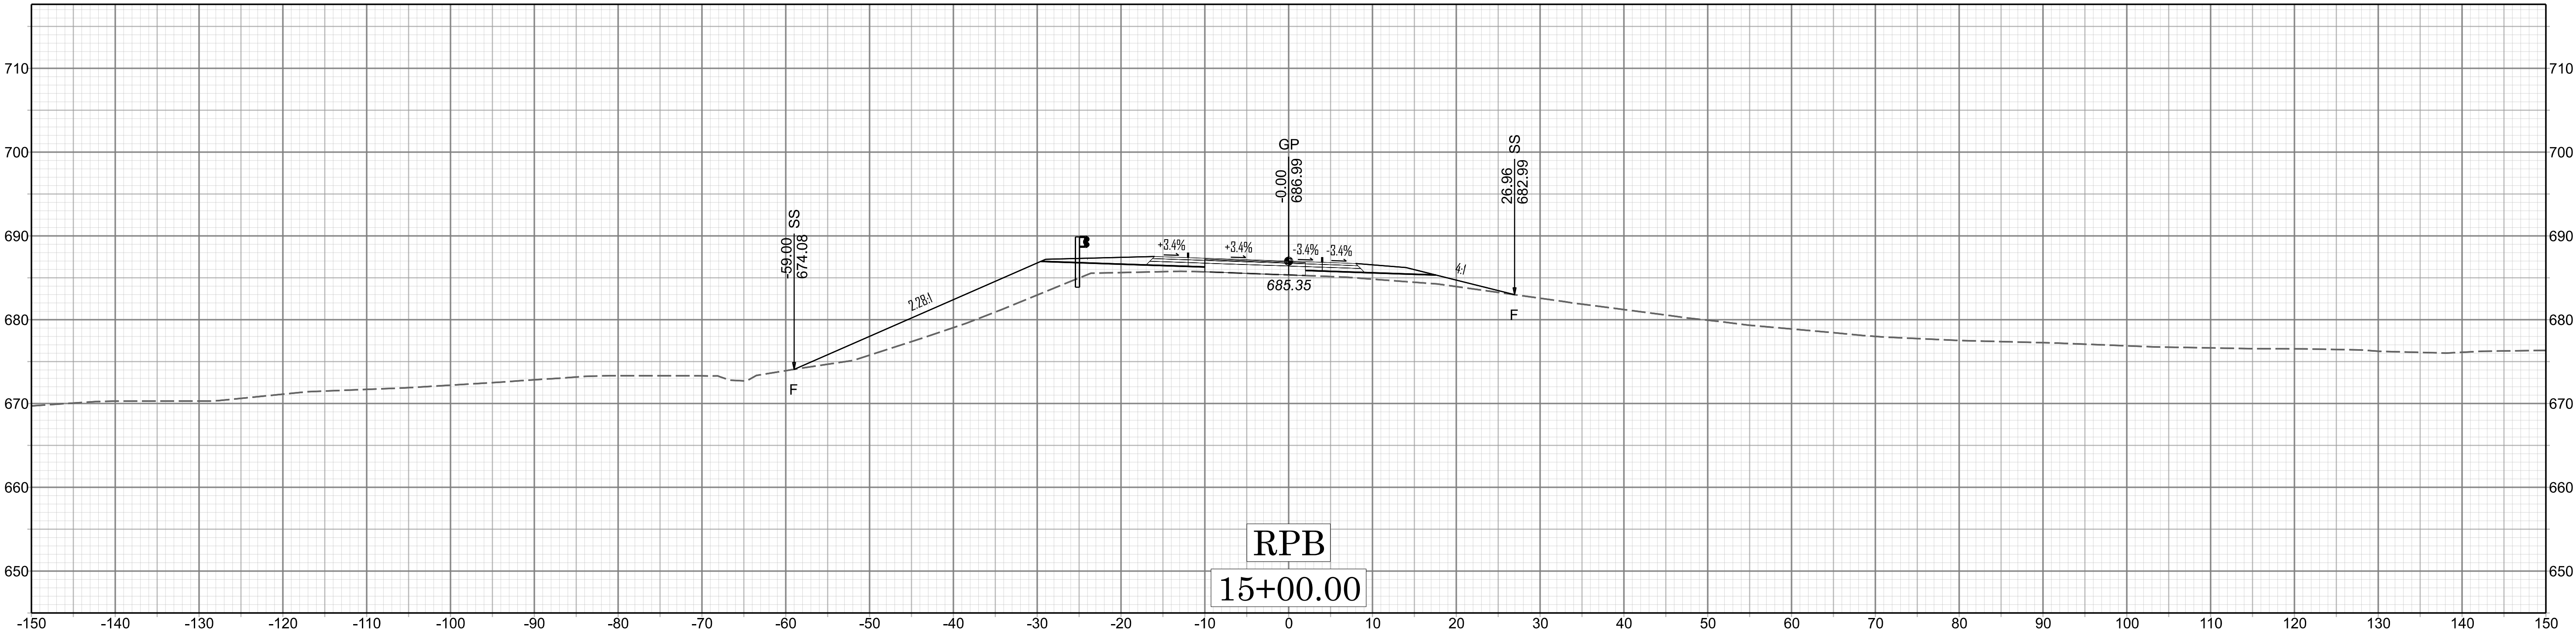


BR-0098

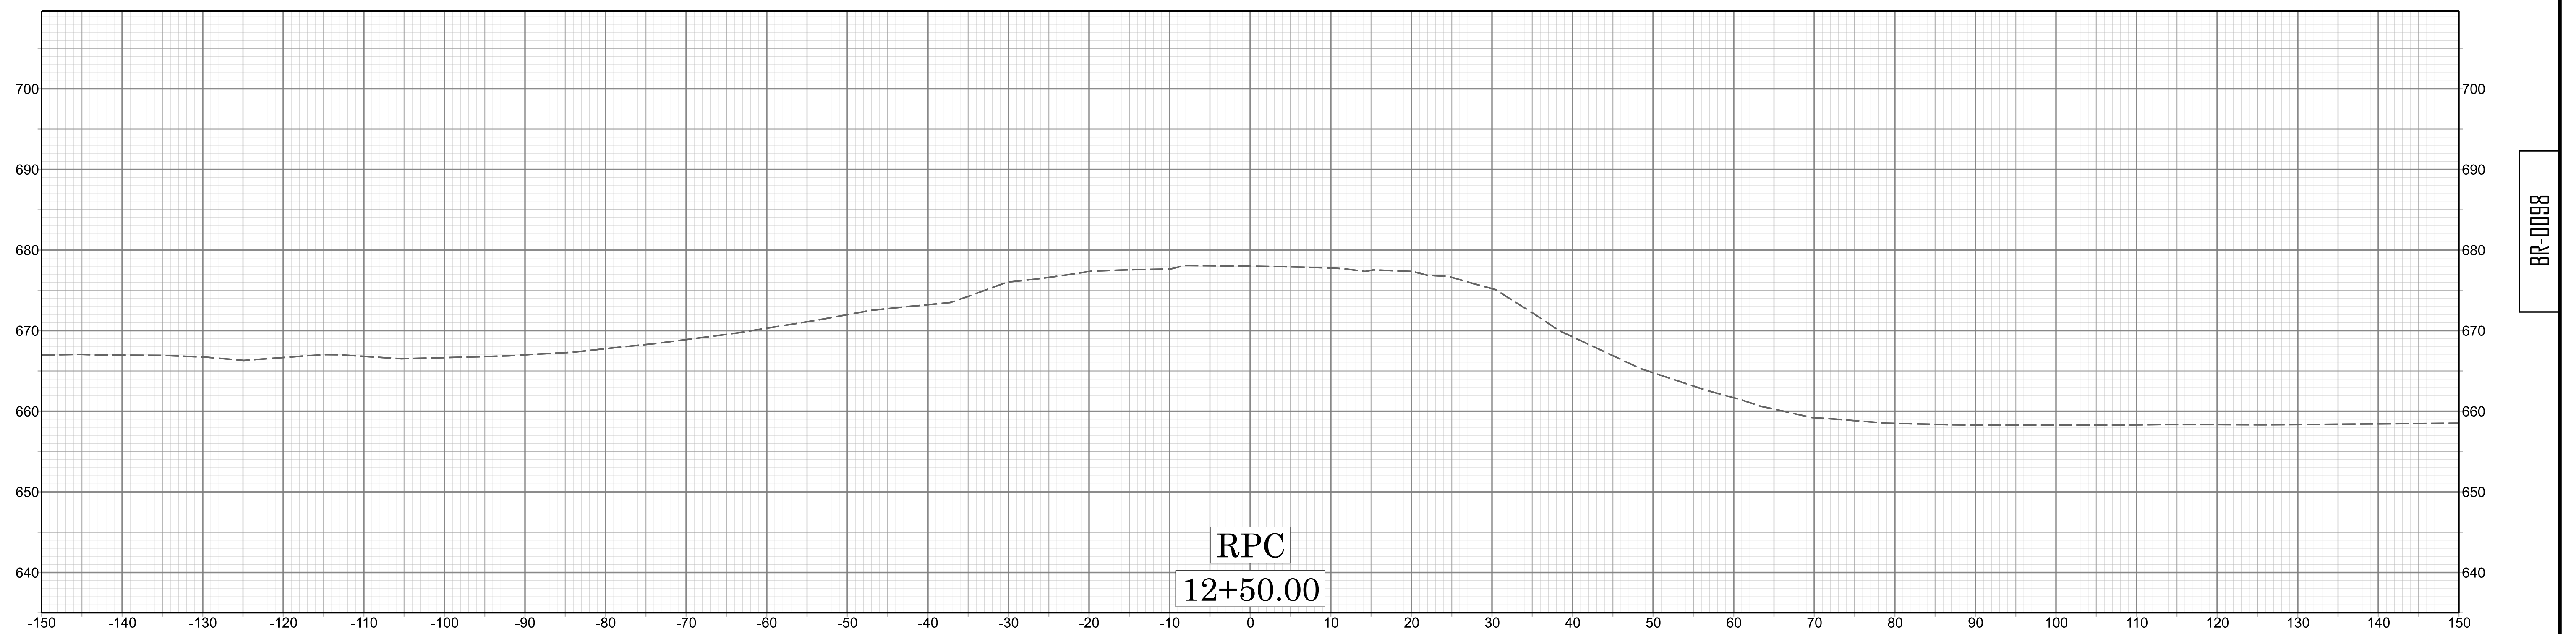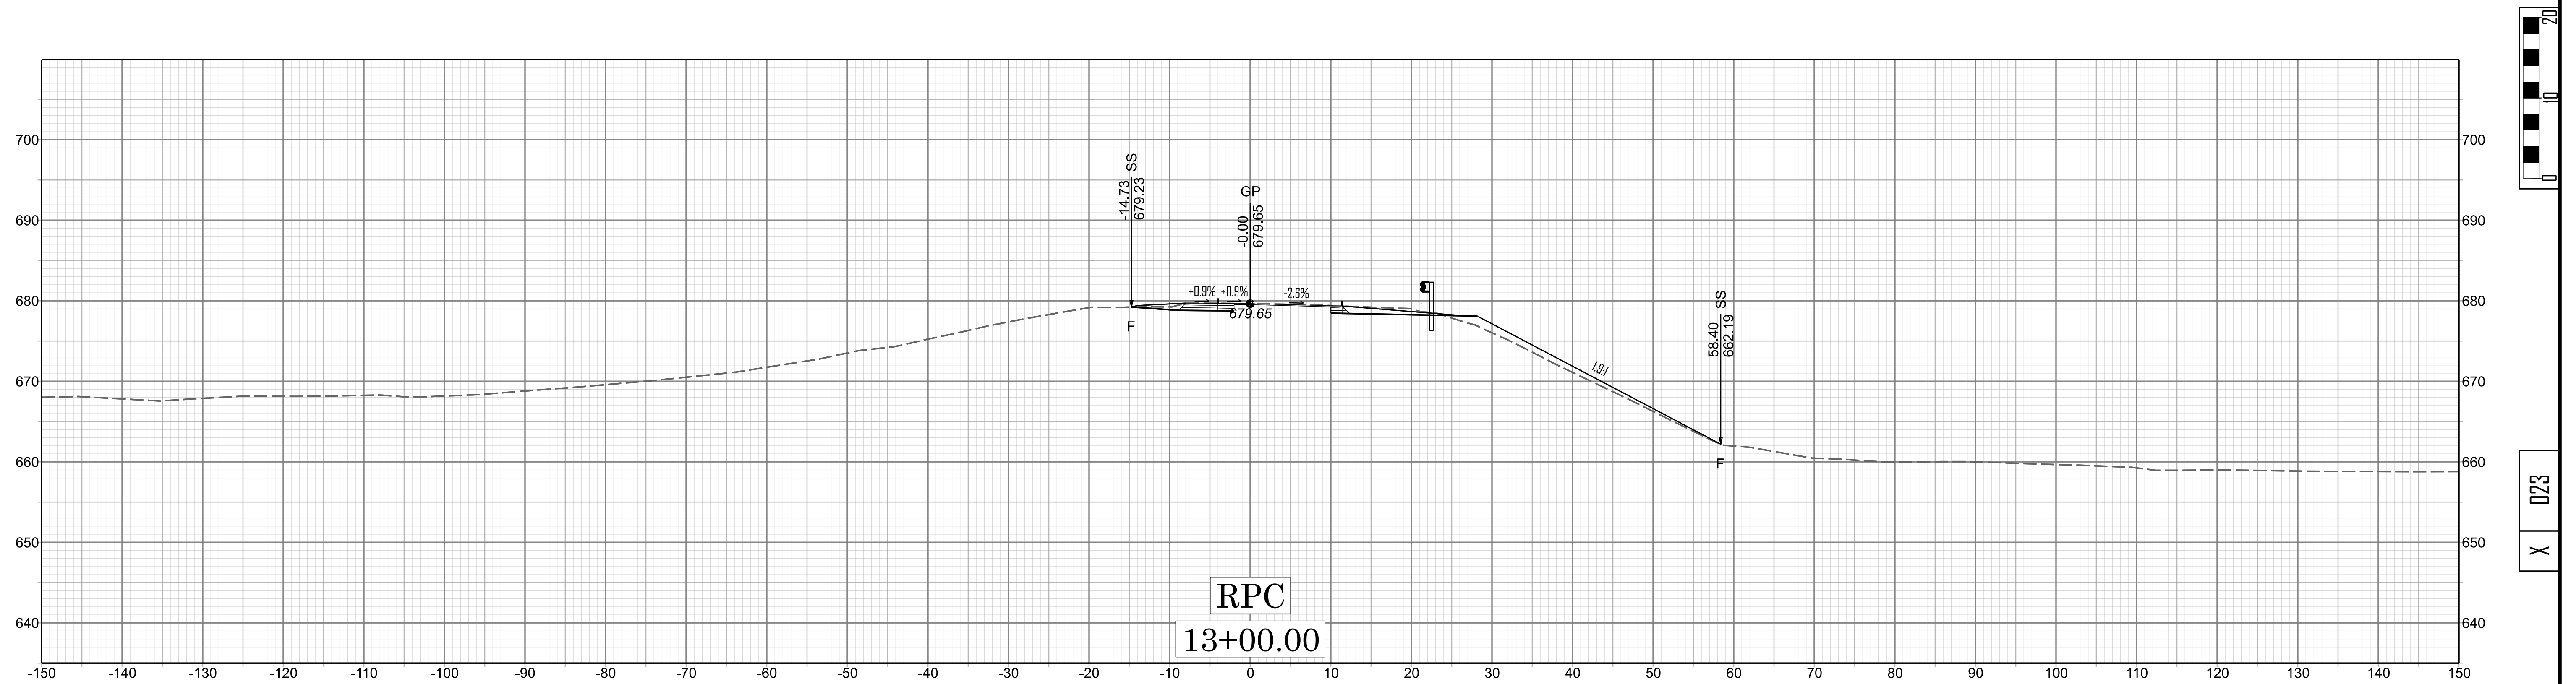


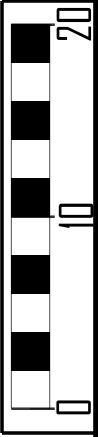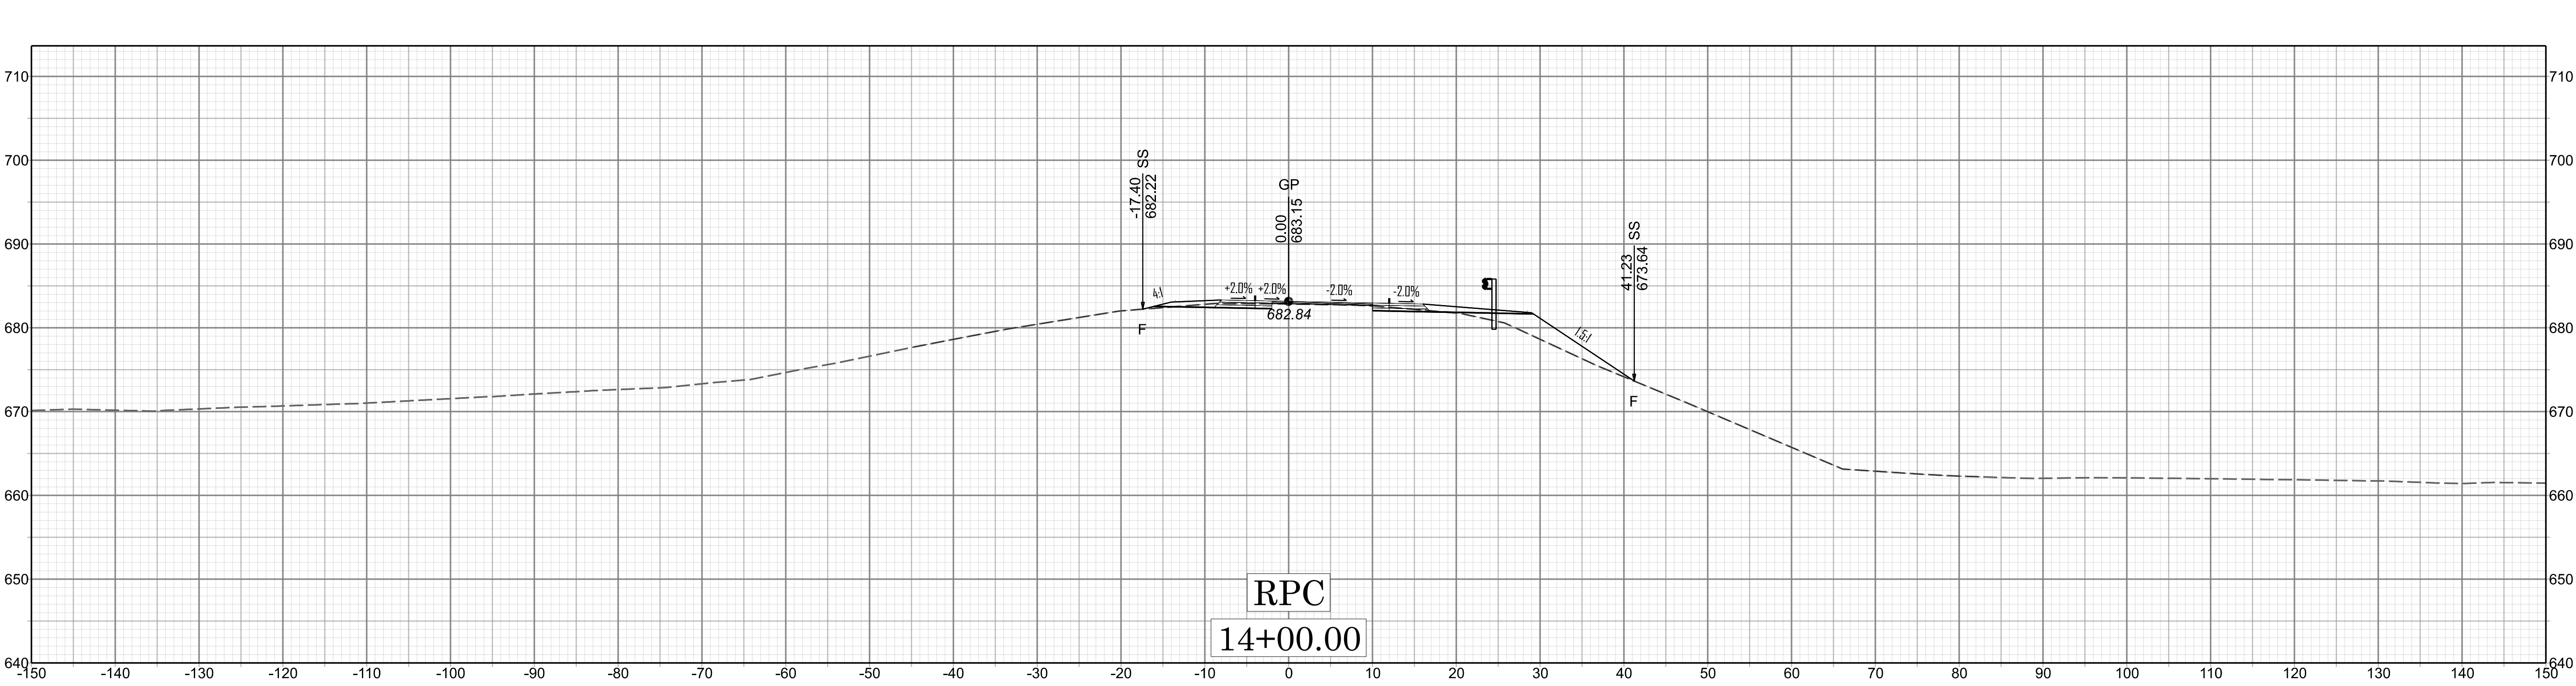

X 024





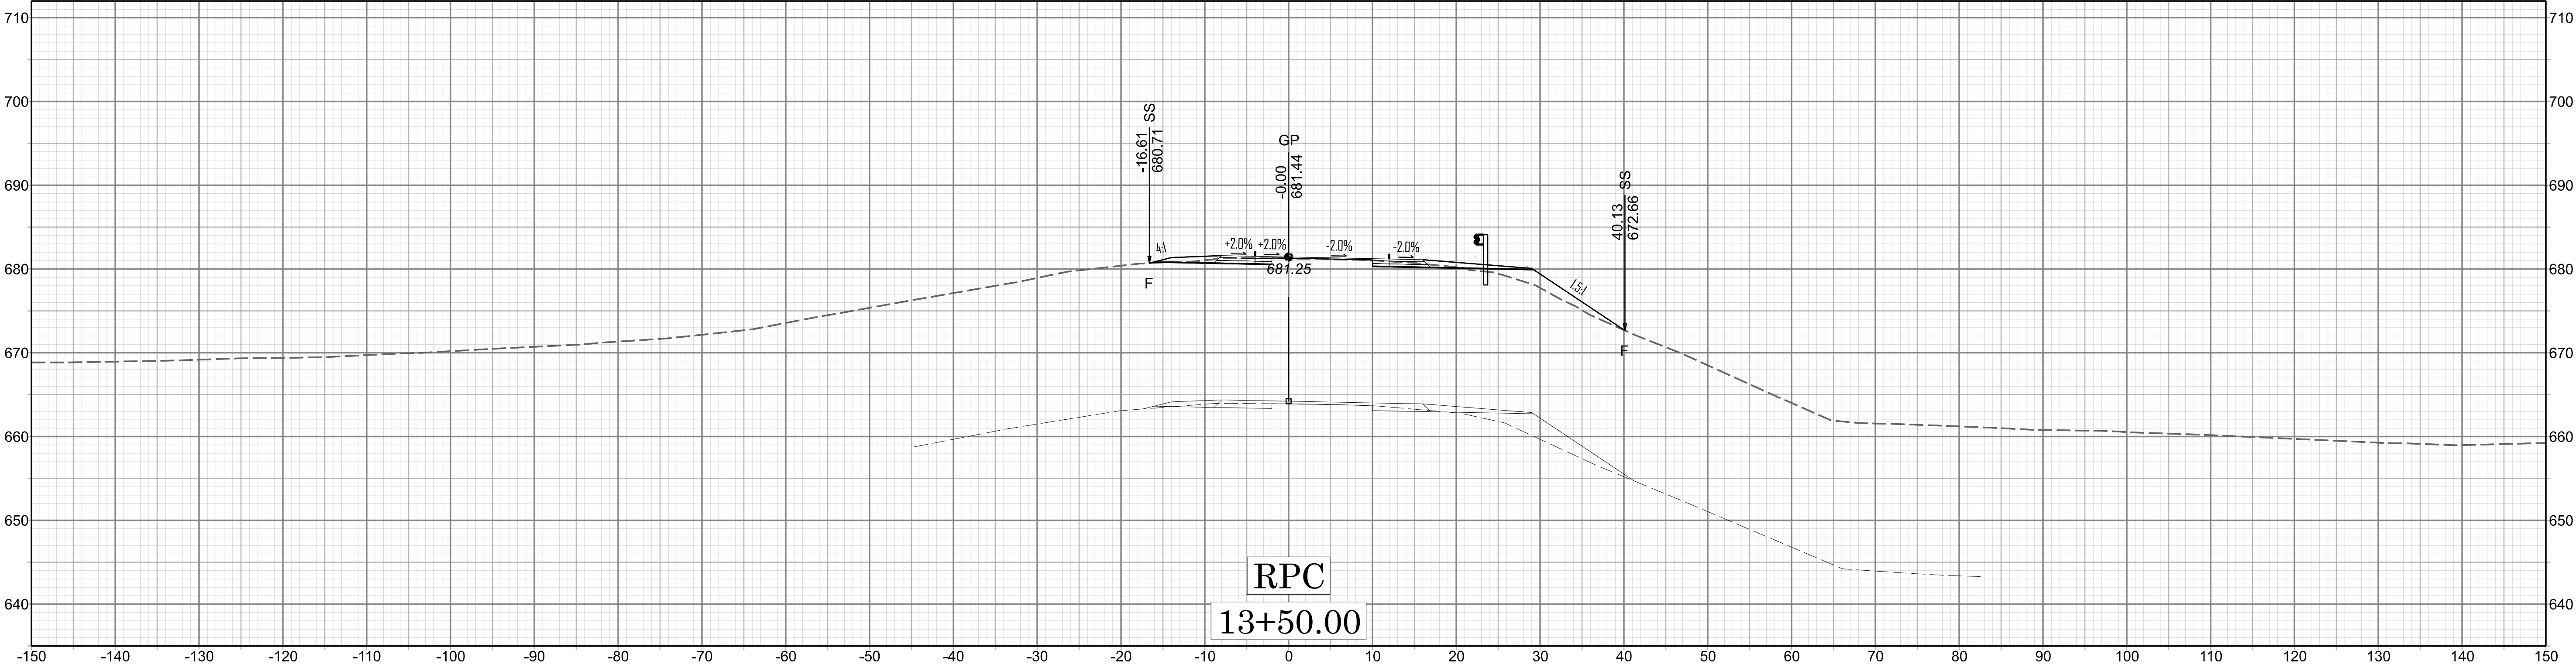






BR-0098



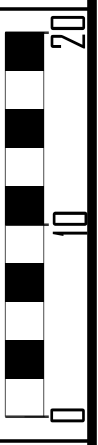


X	025
---	-----



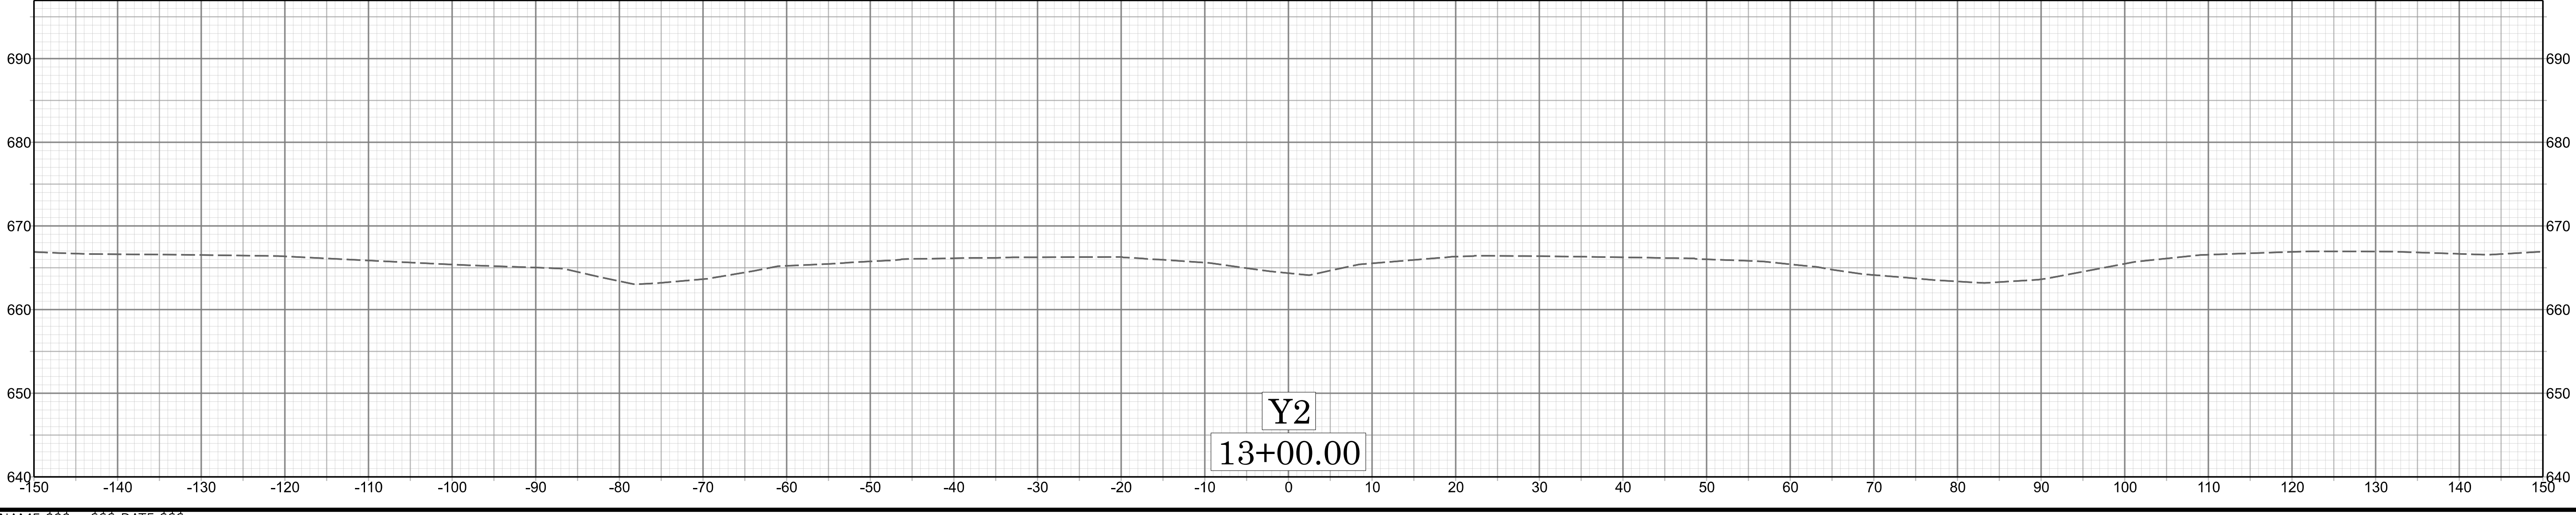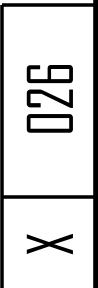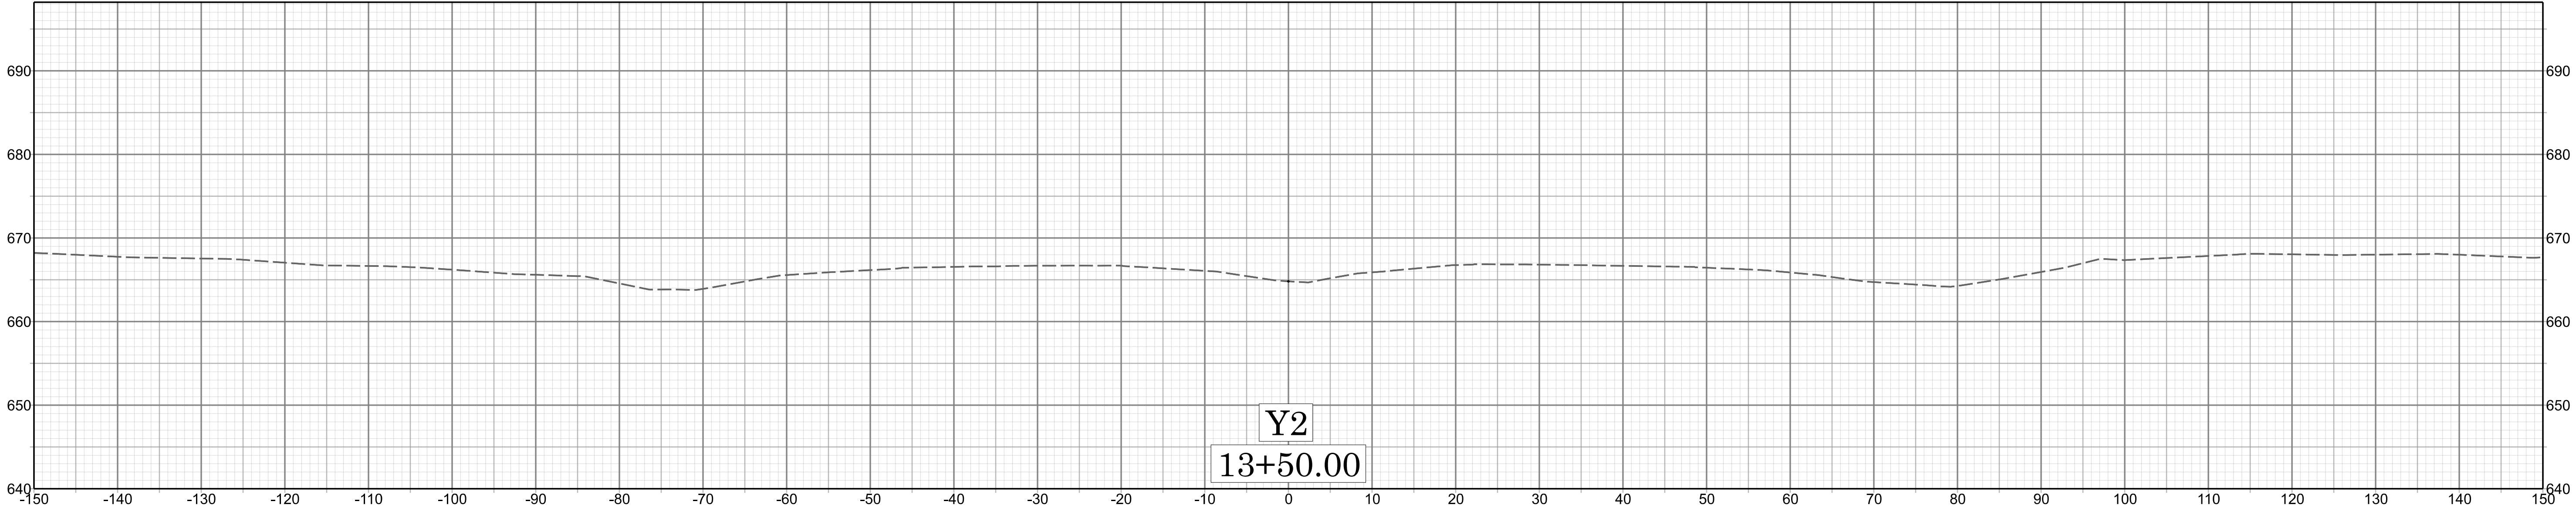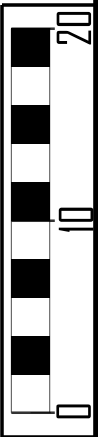
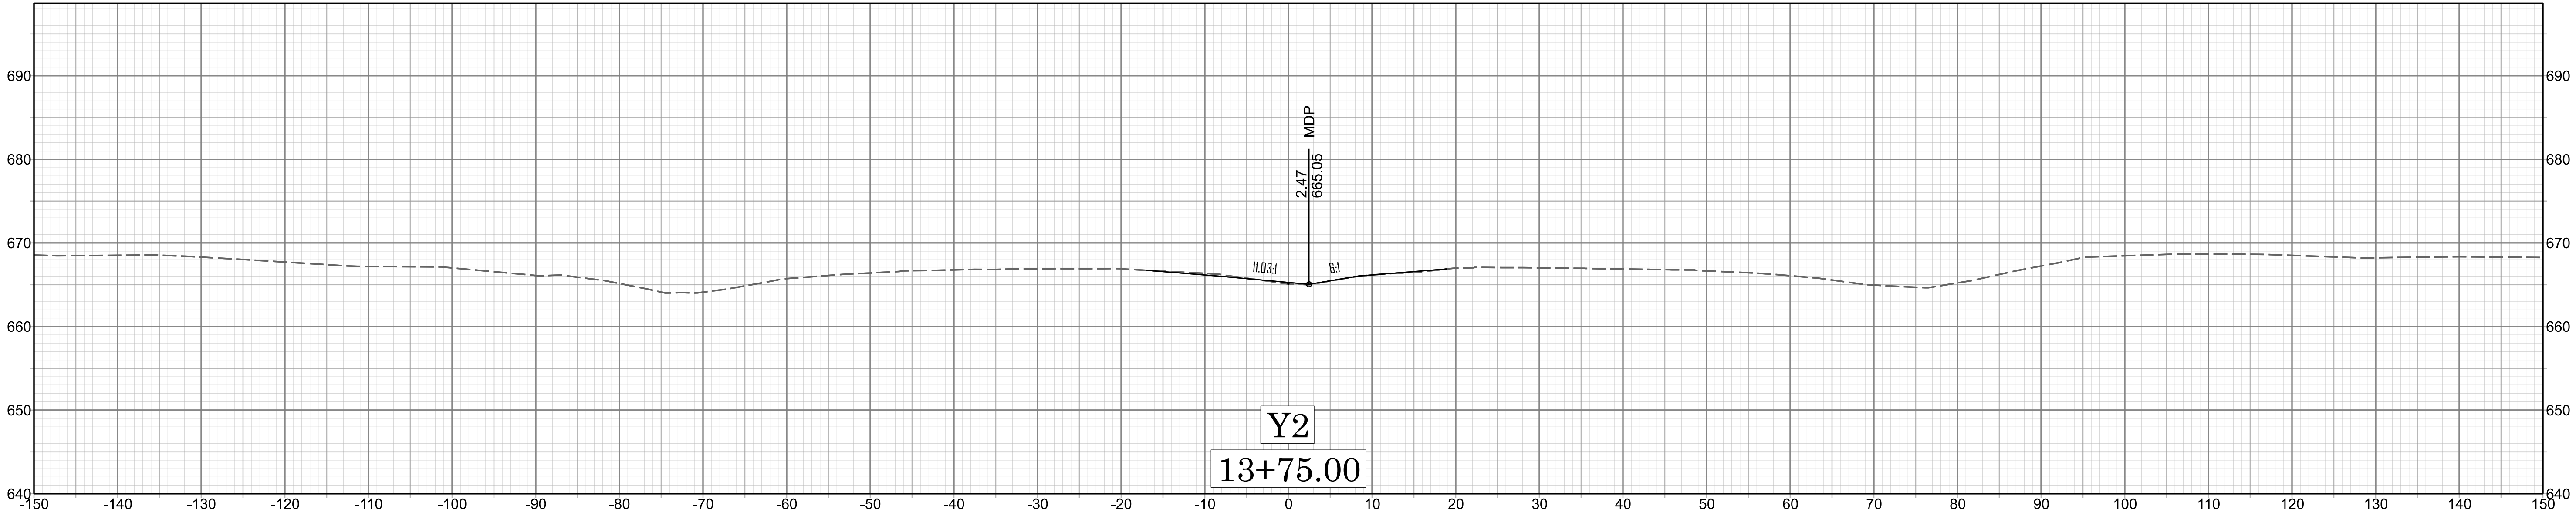


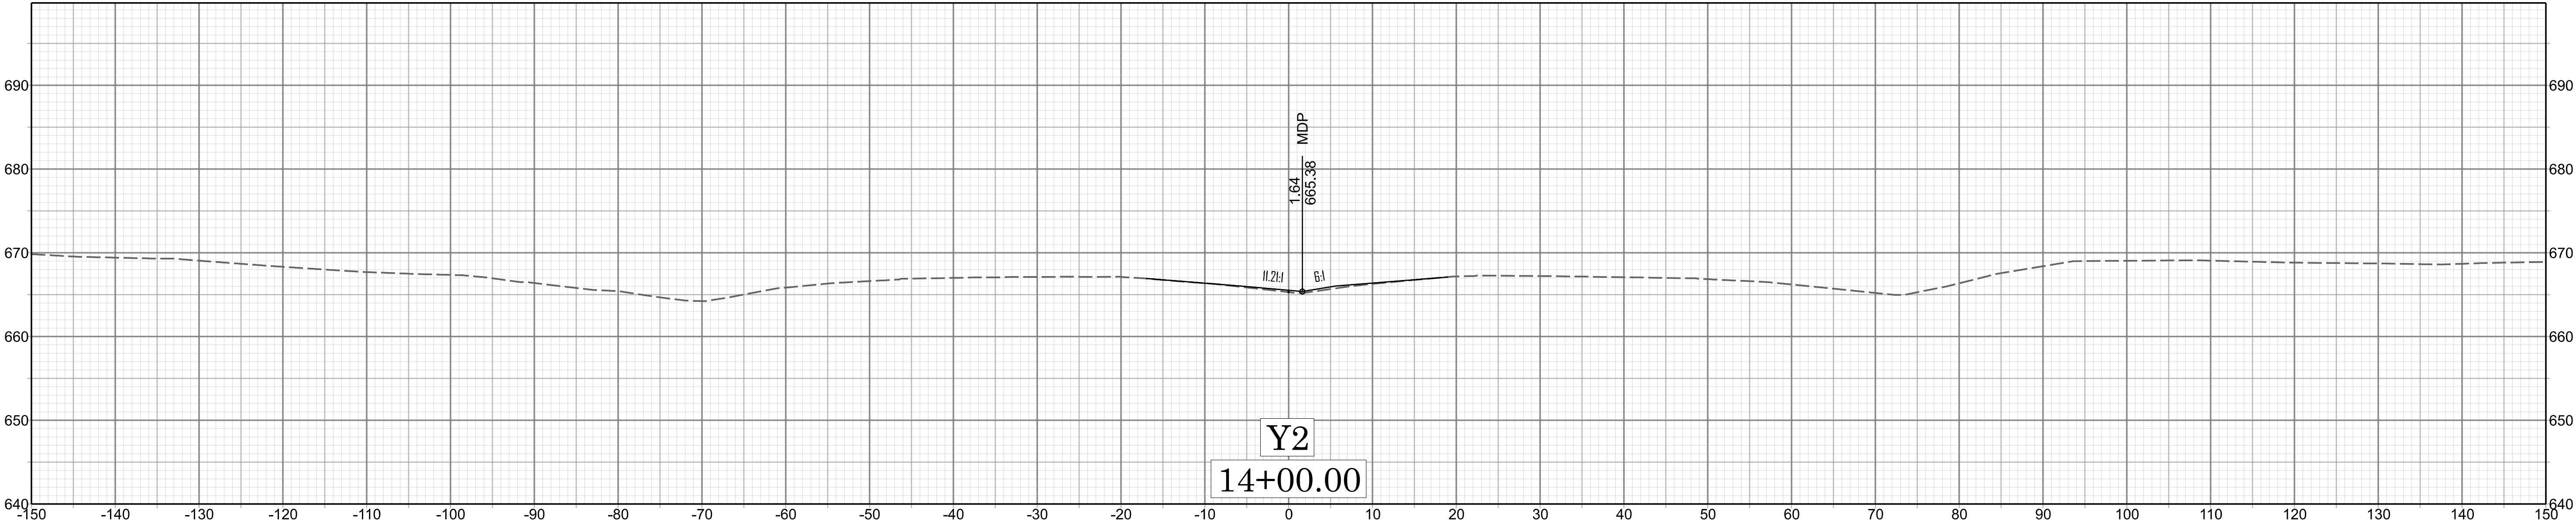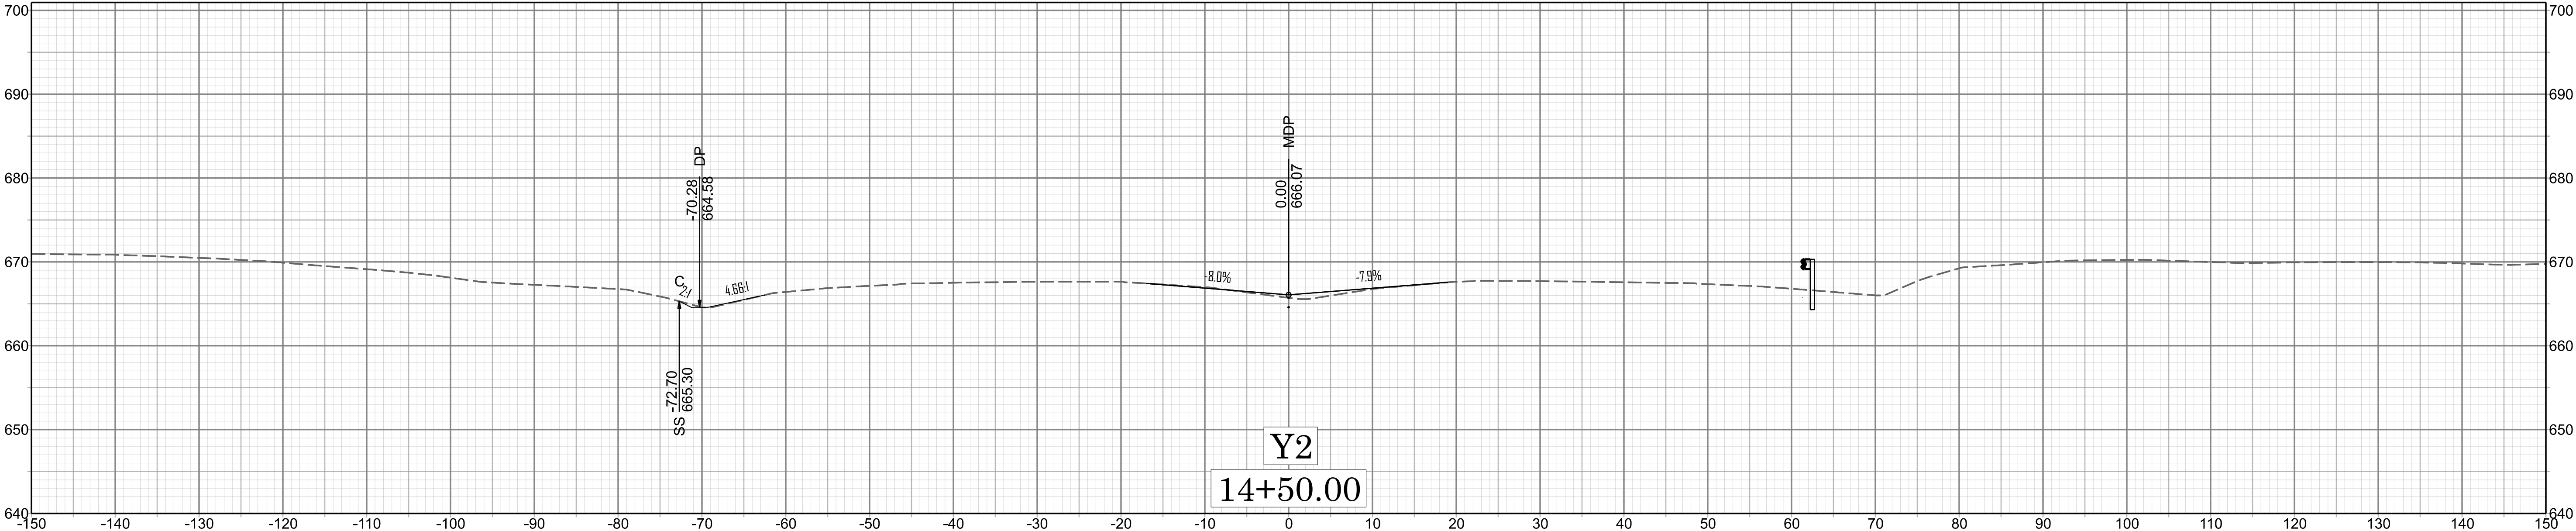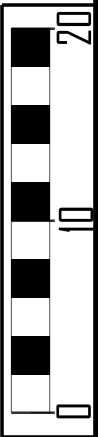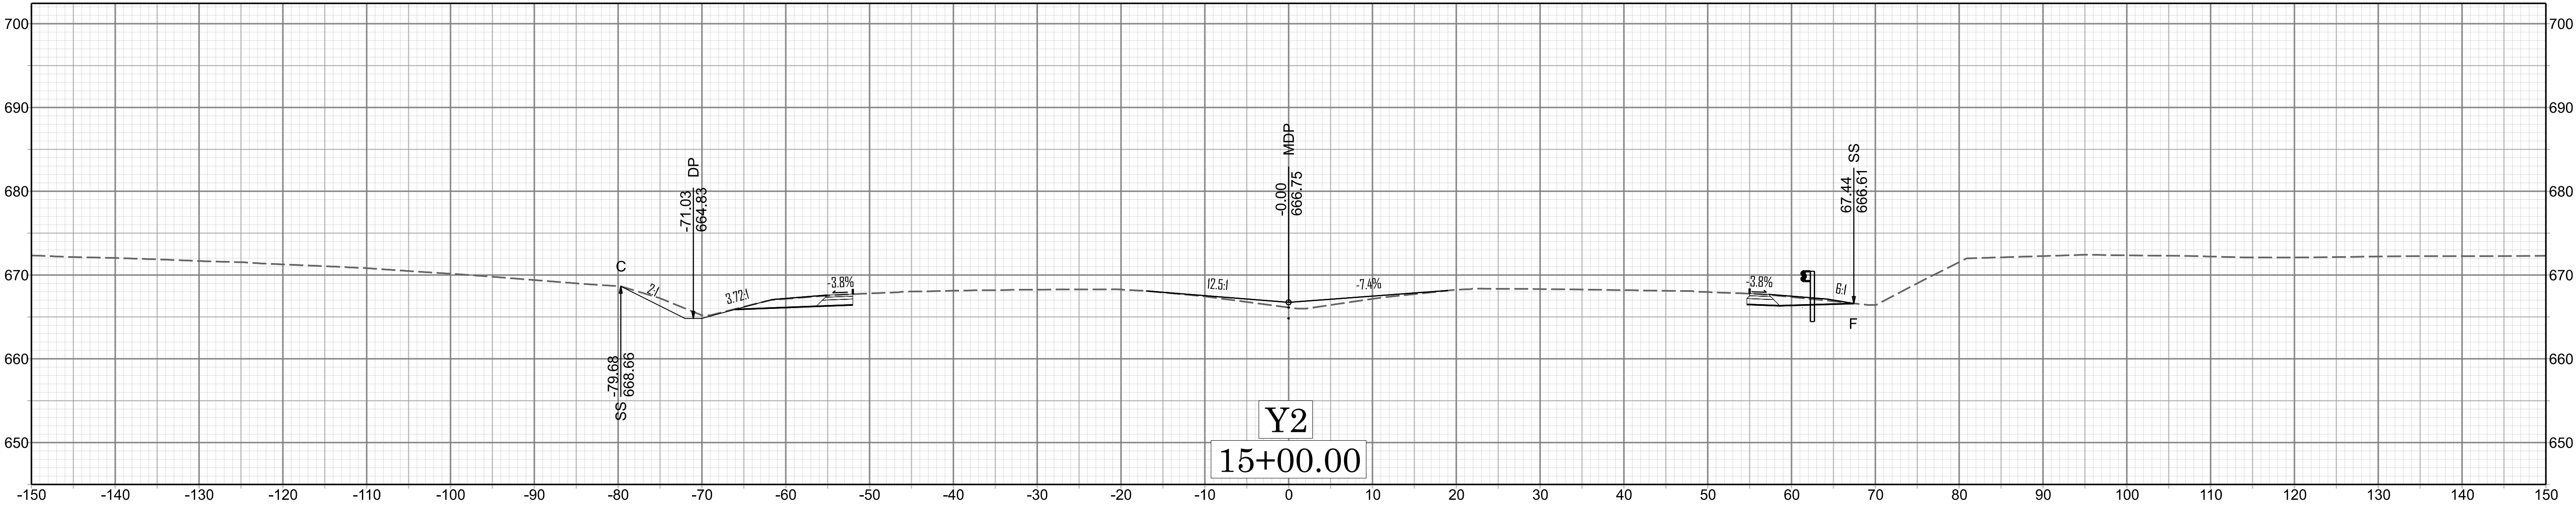


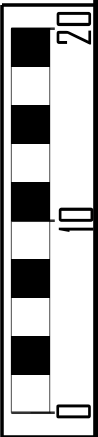
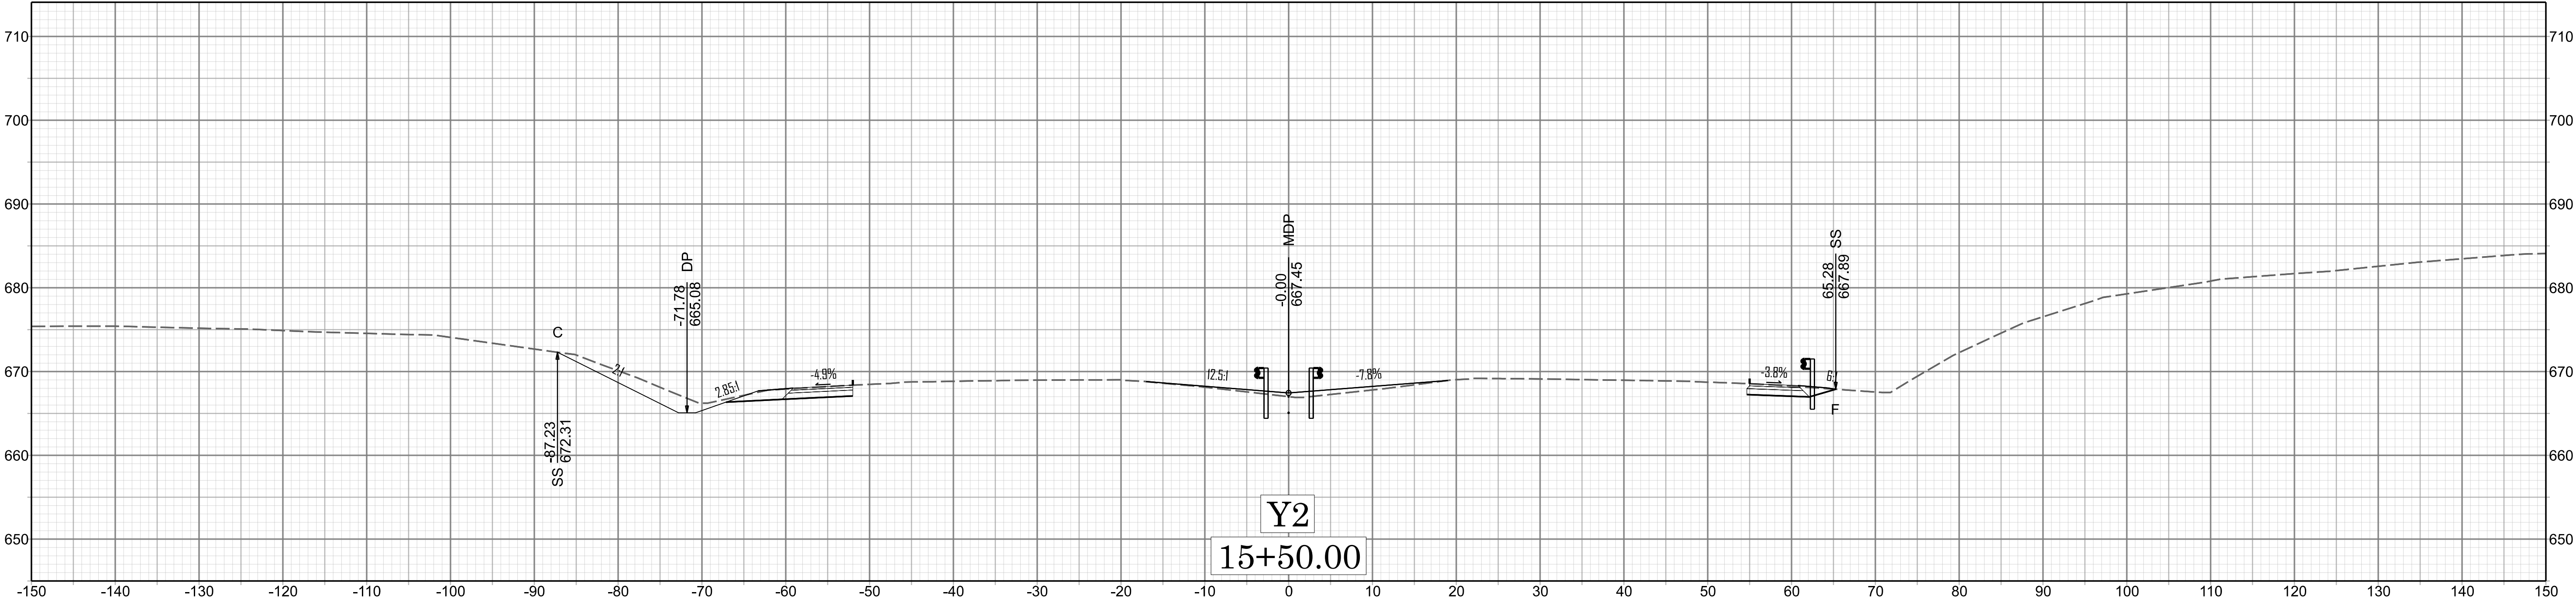
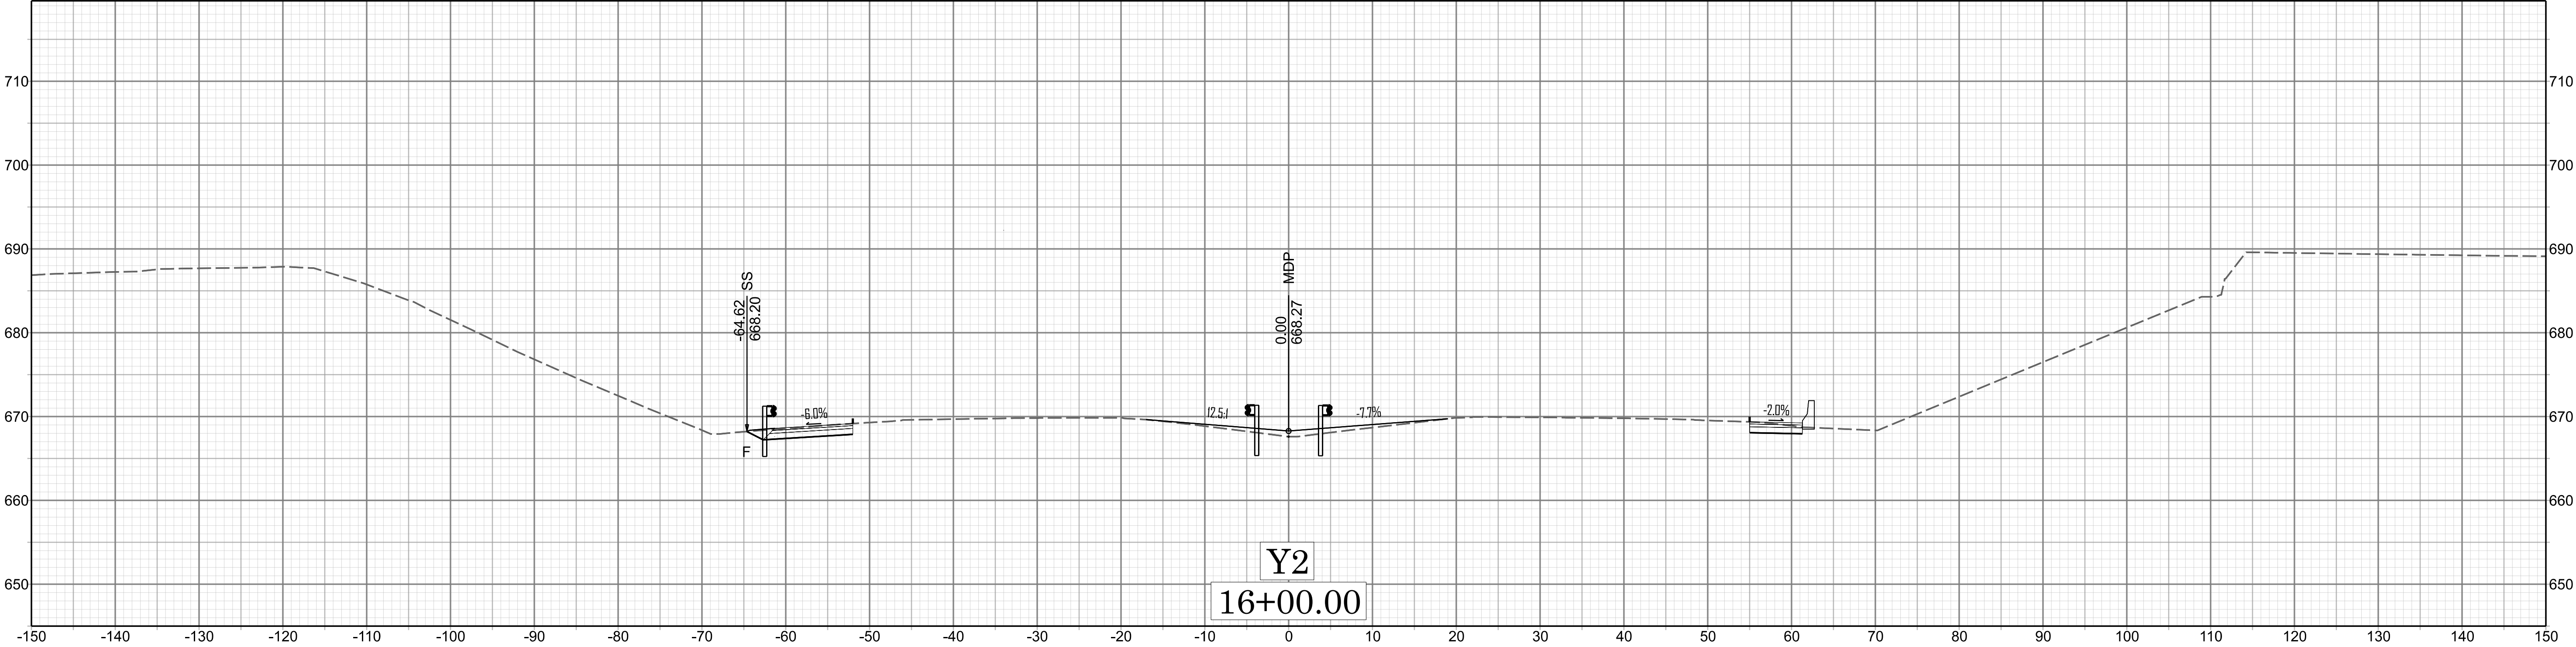


X 028

BR-0098

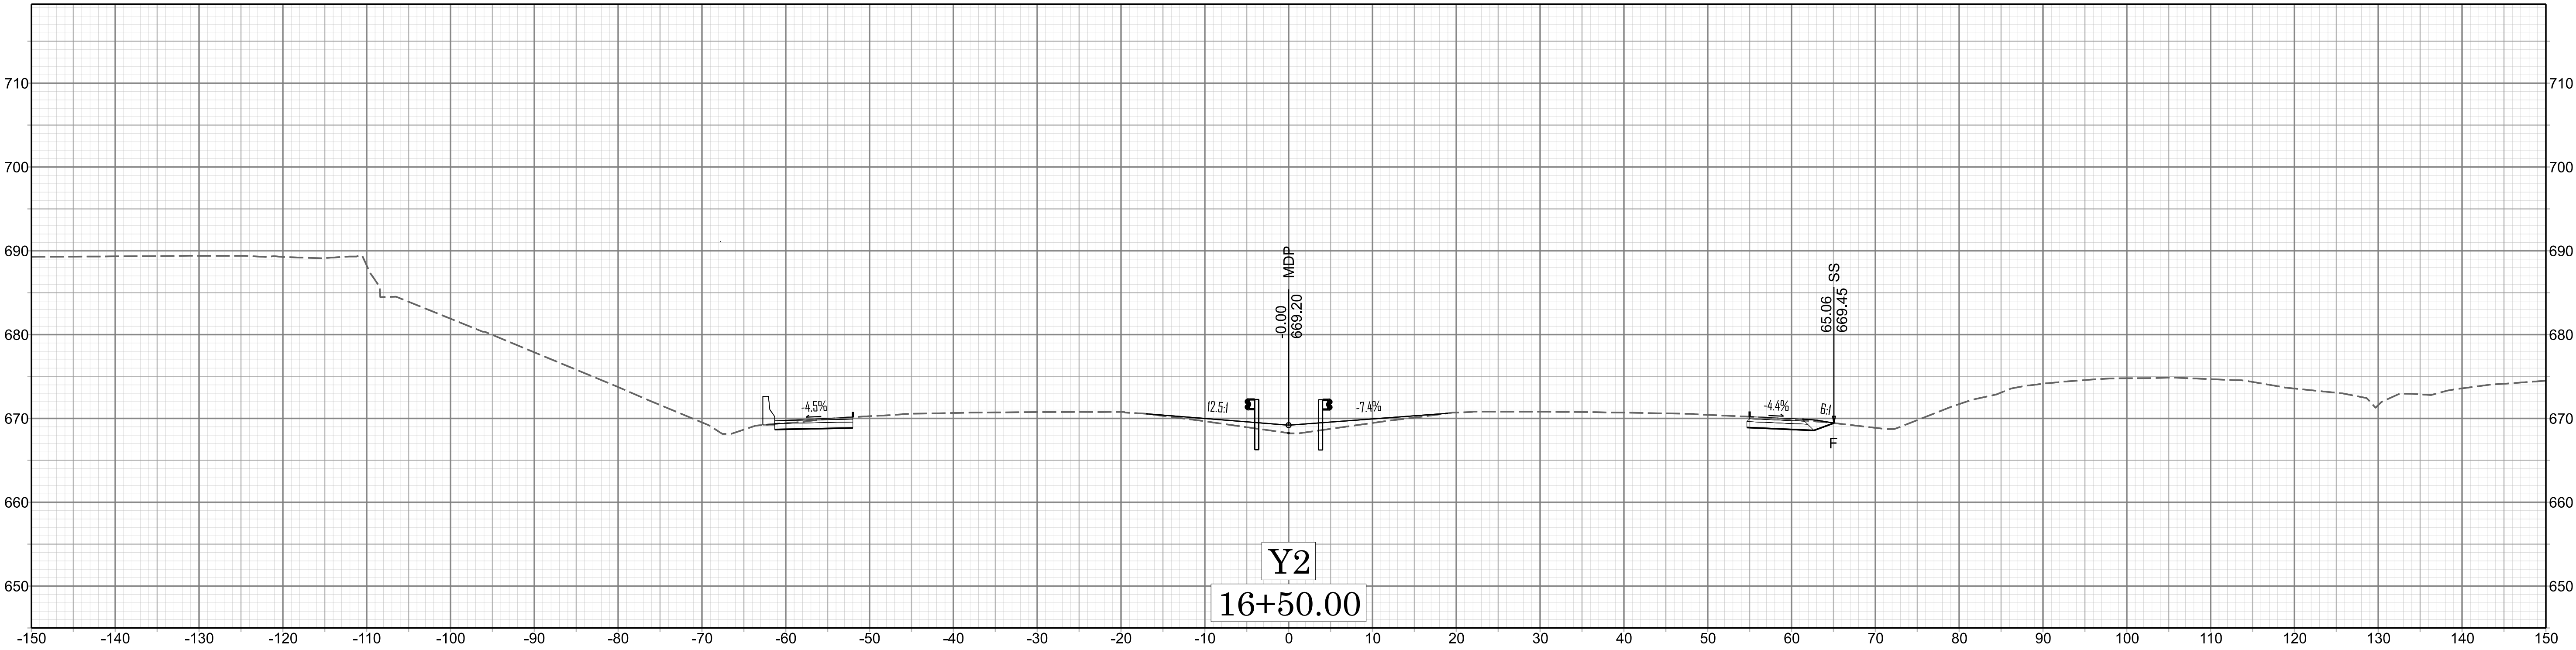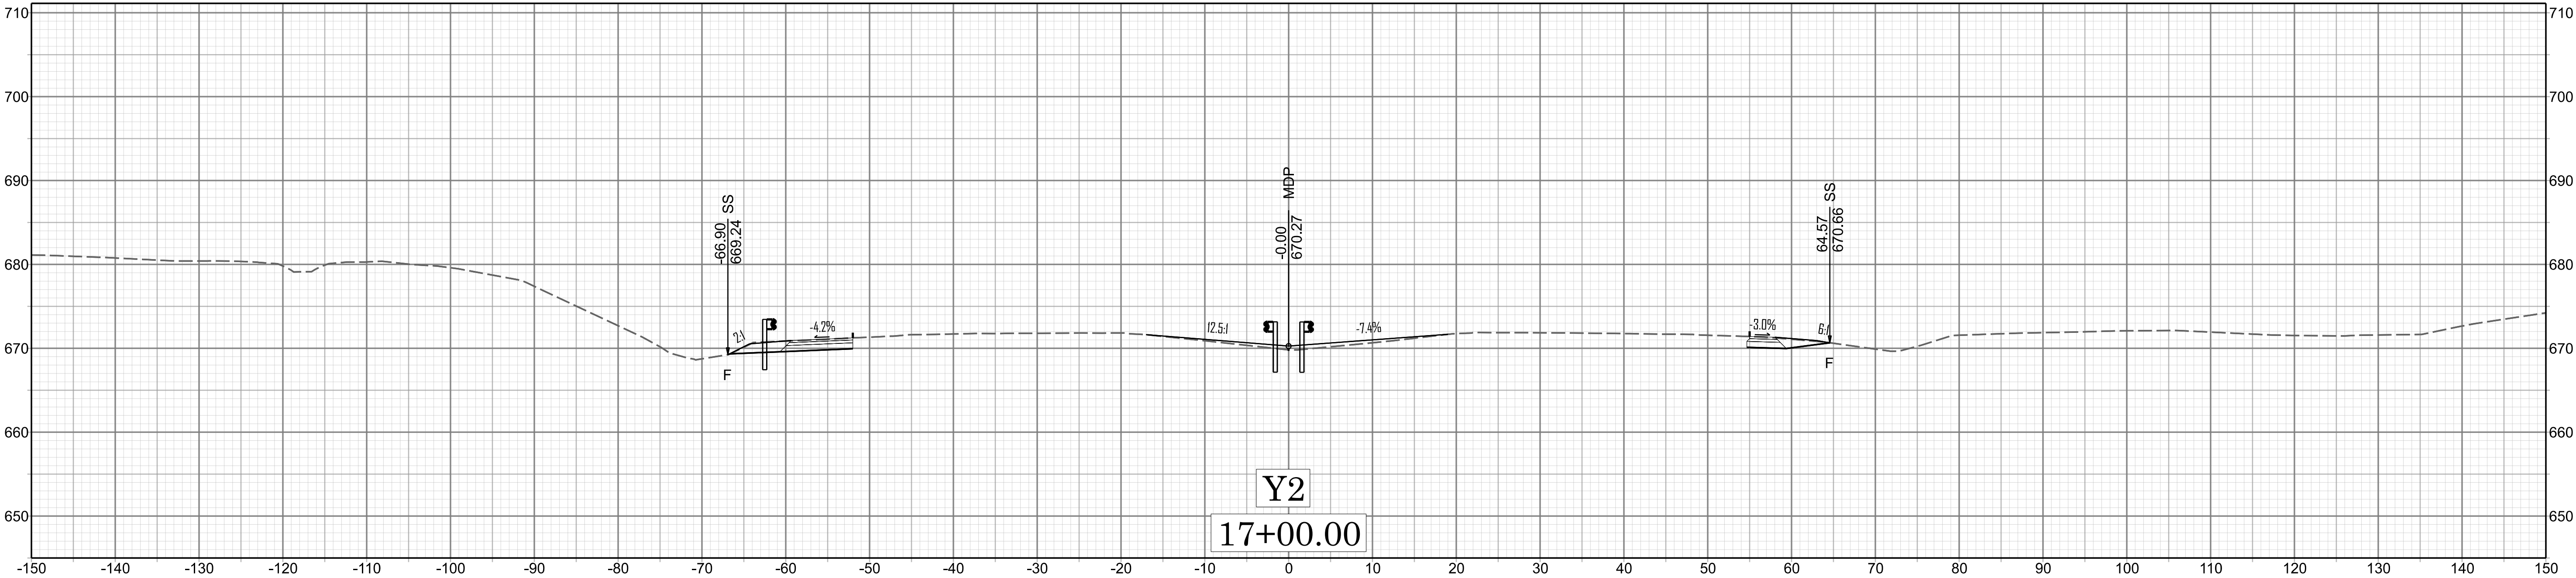

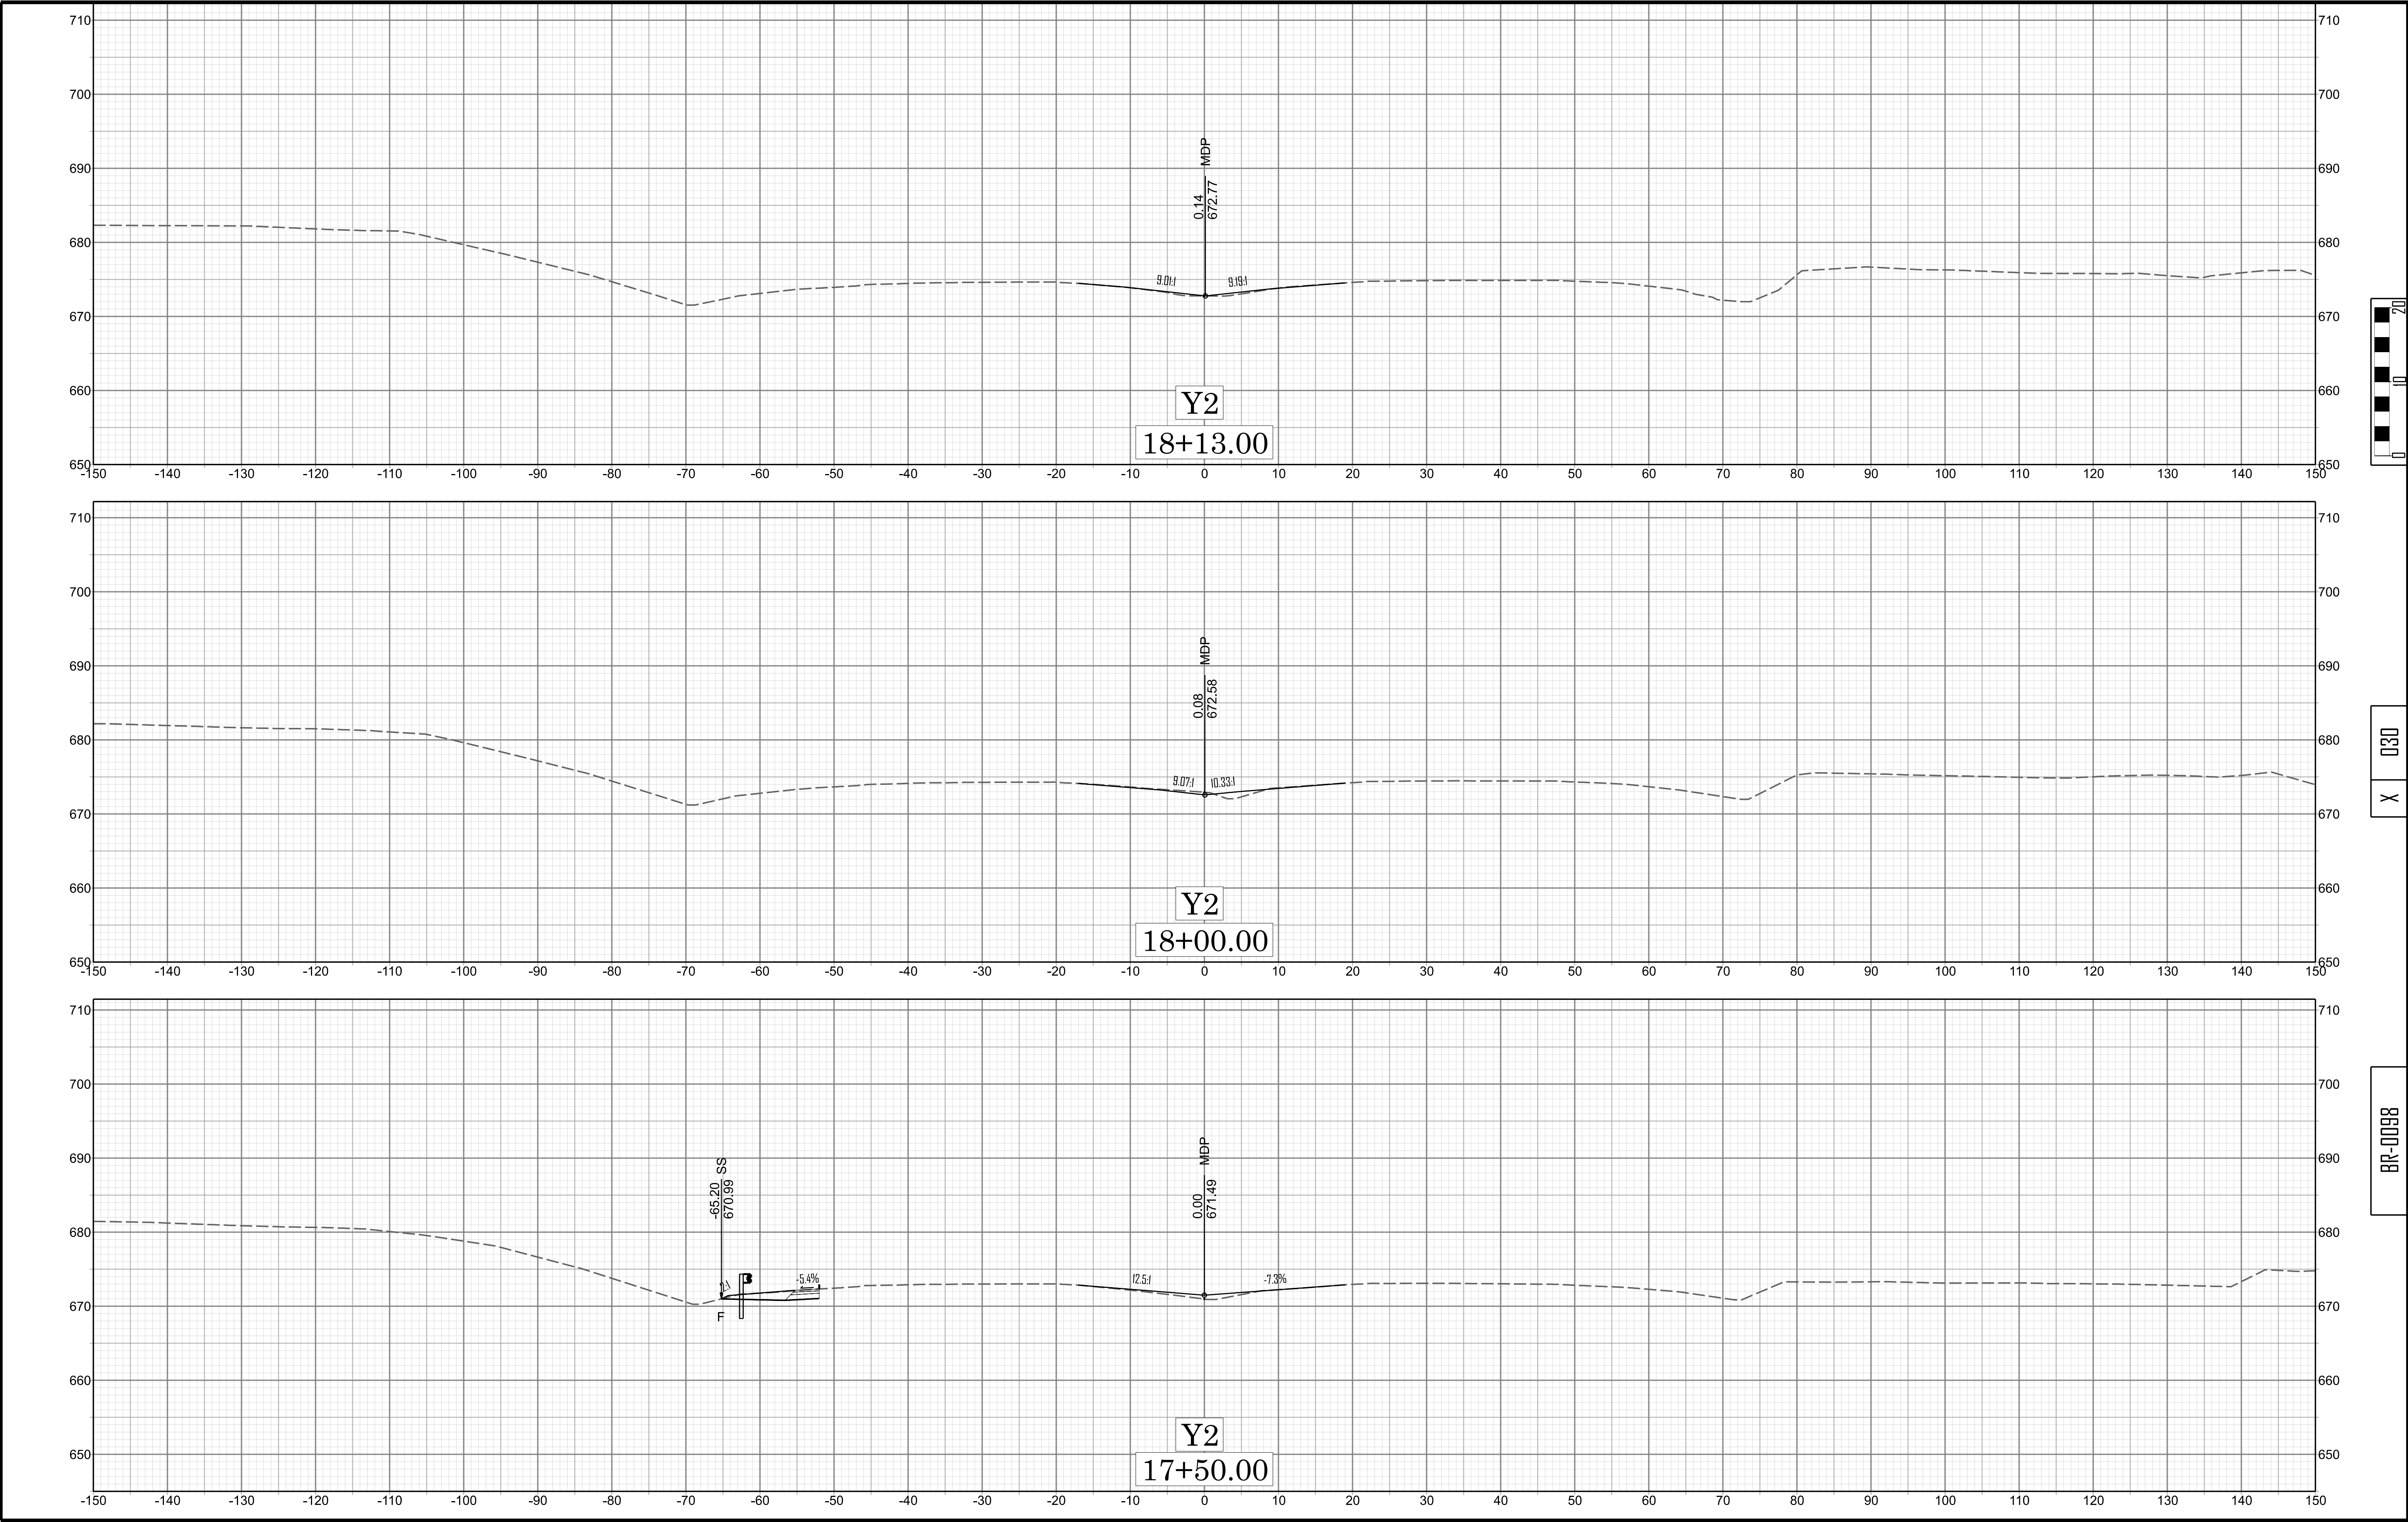

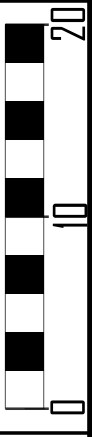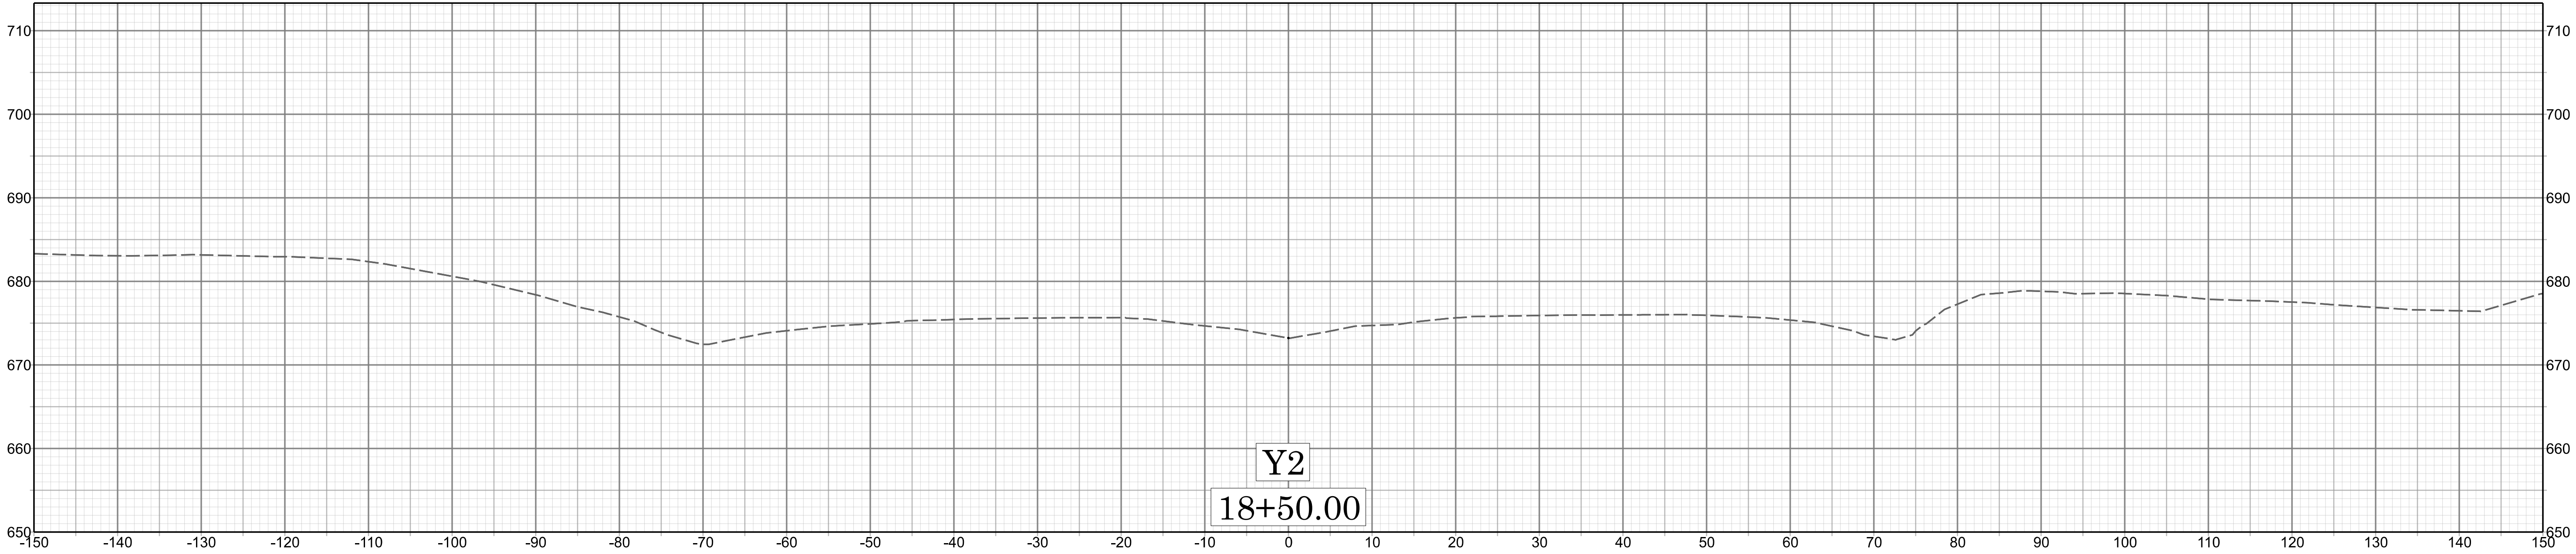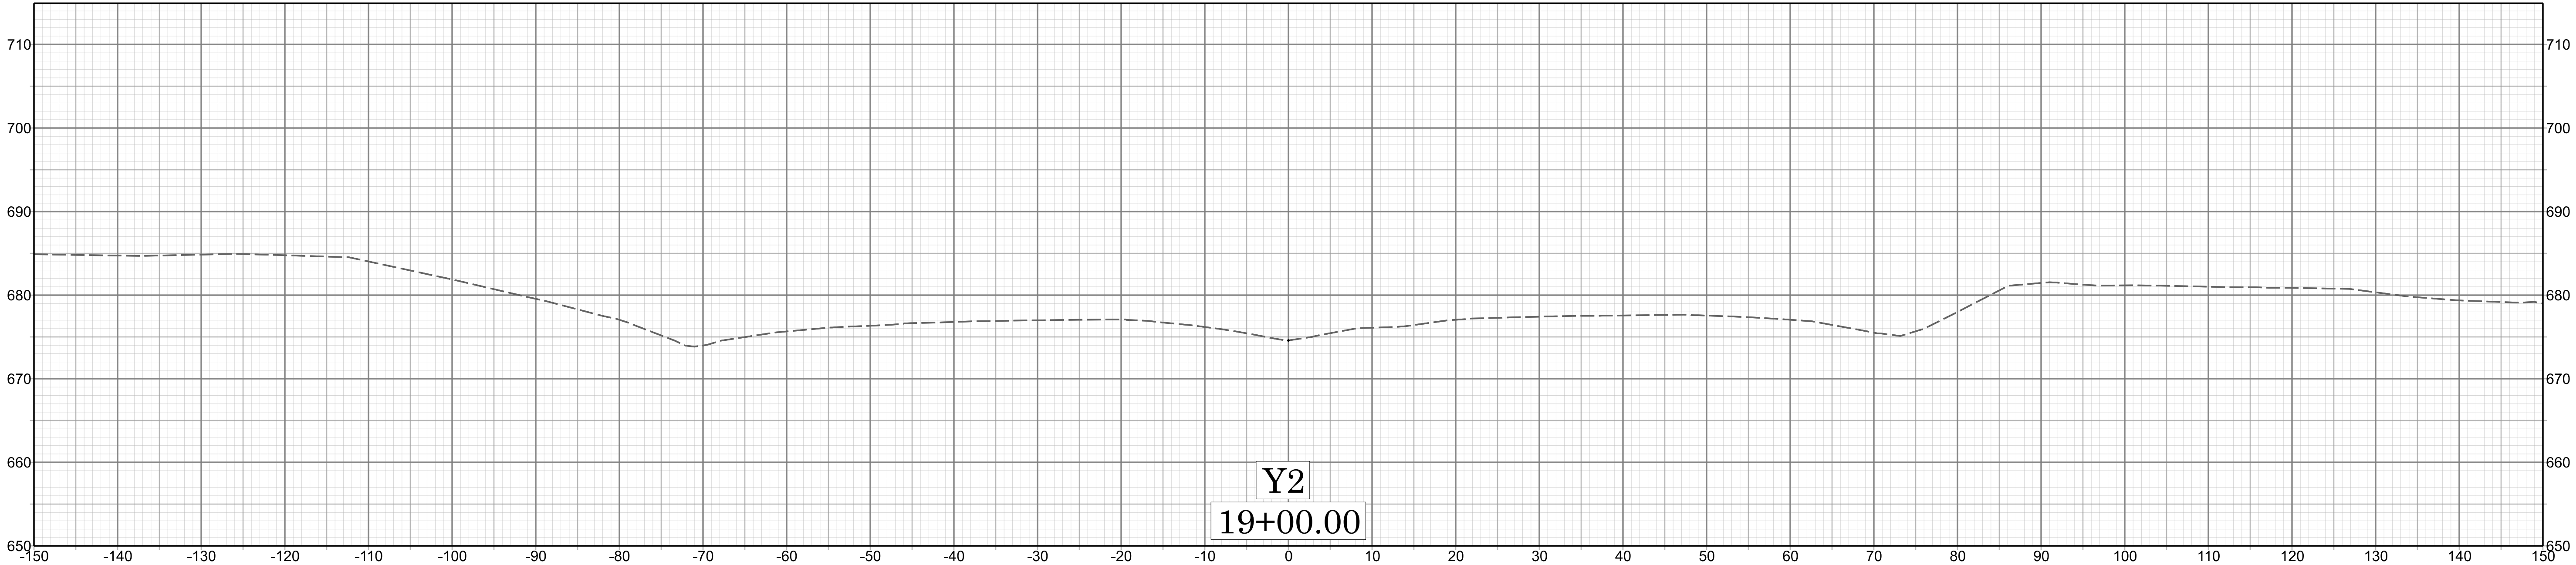

X 031

BR-0098