


REVISIONS

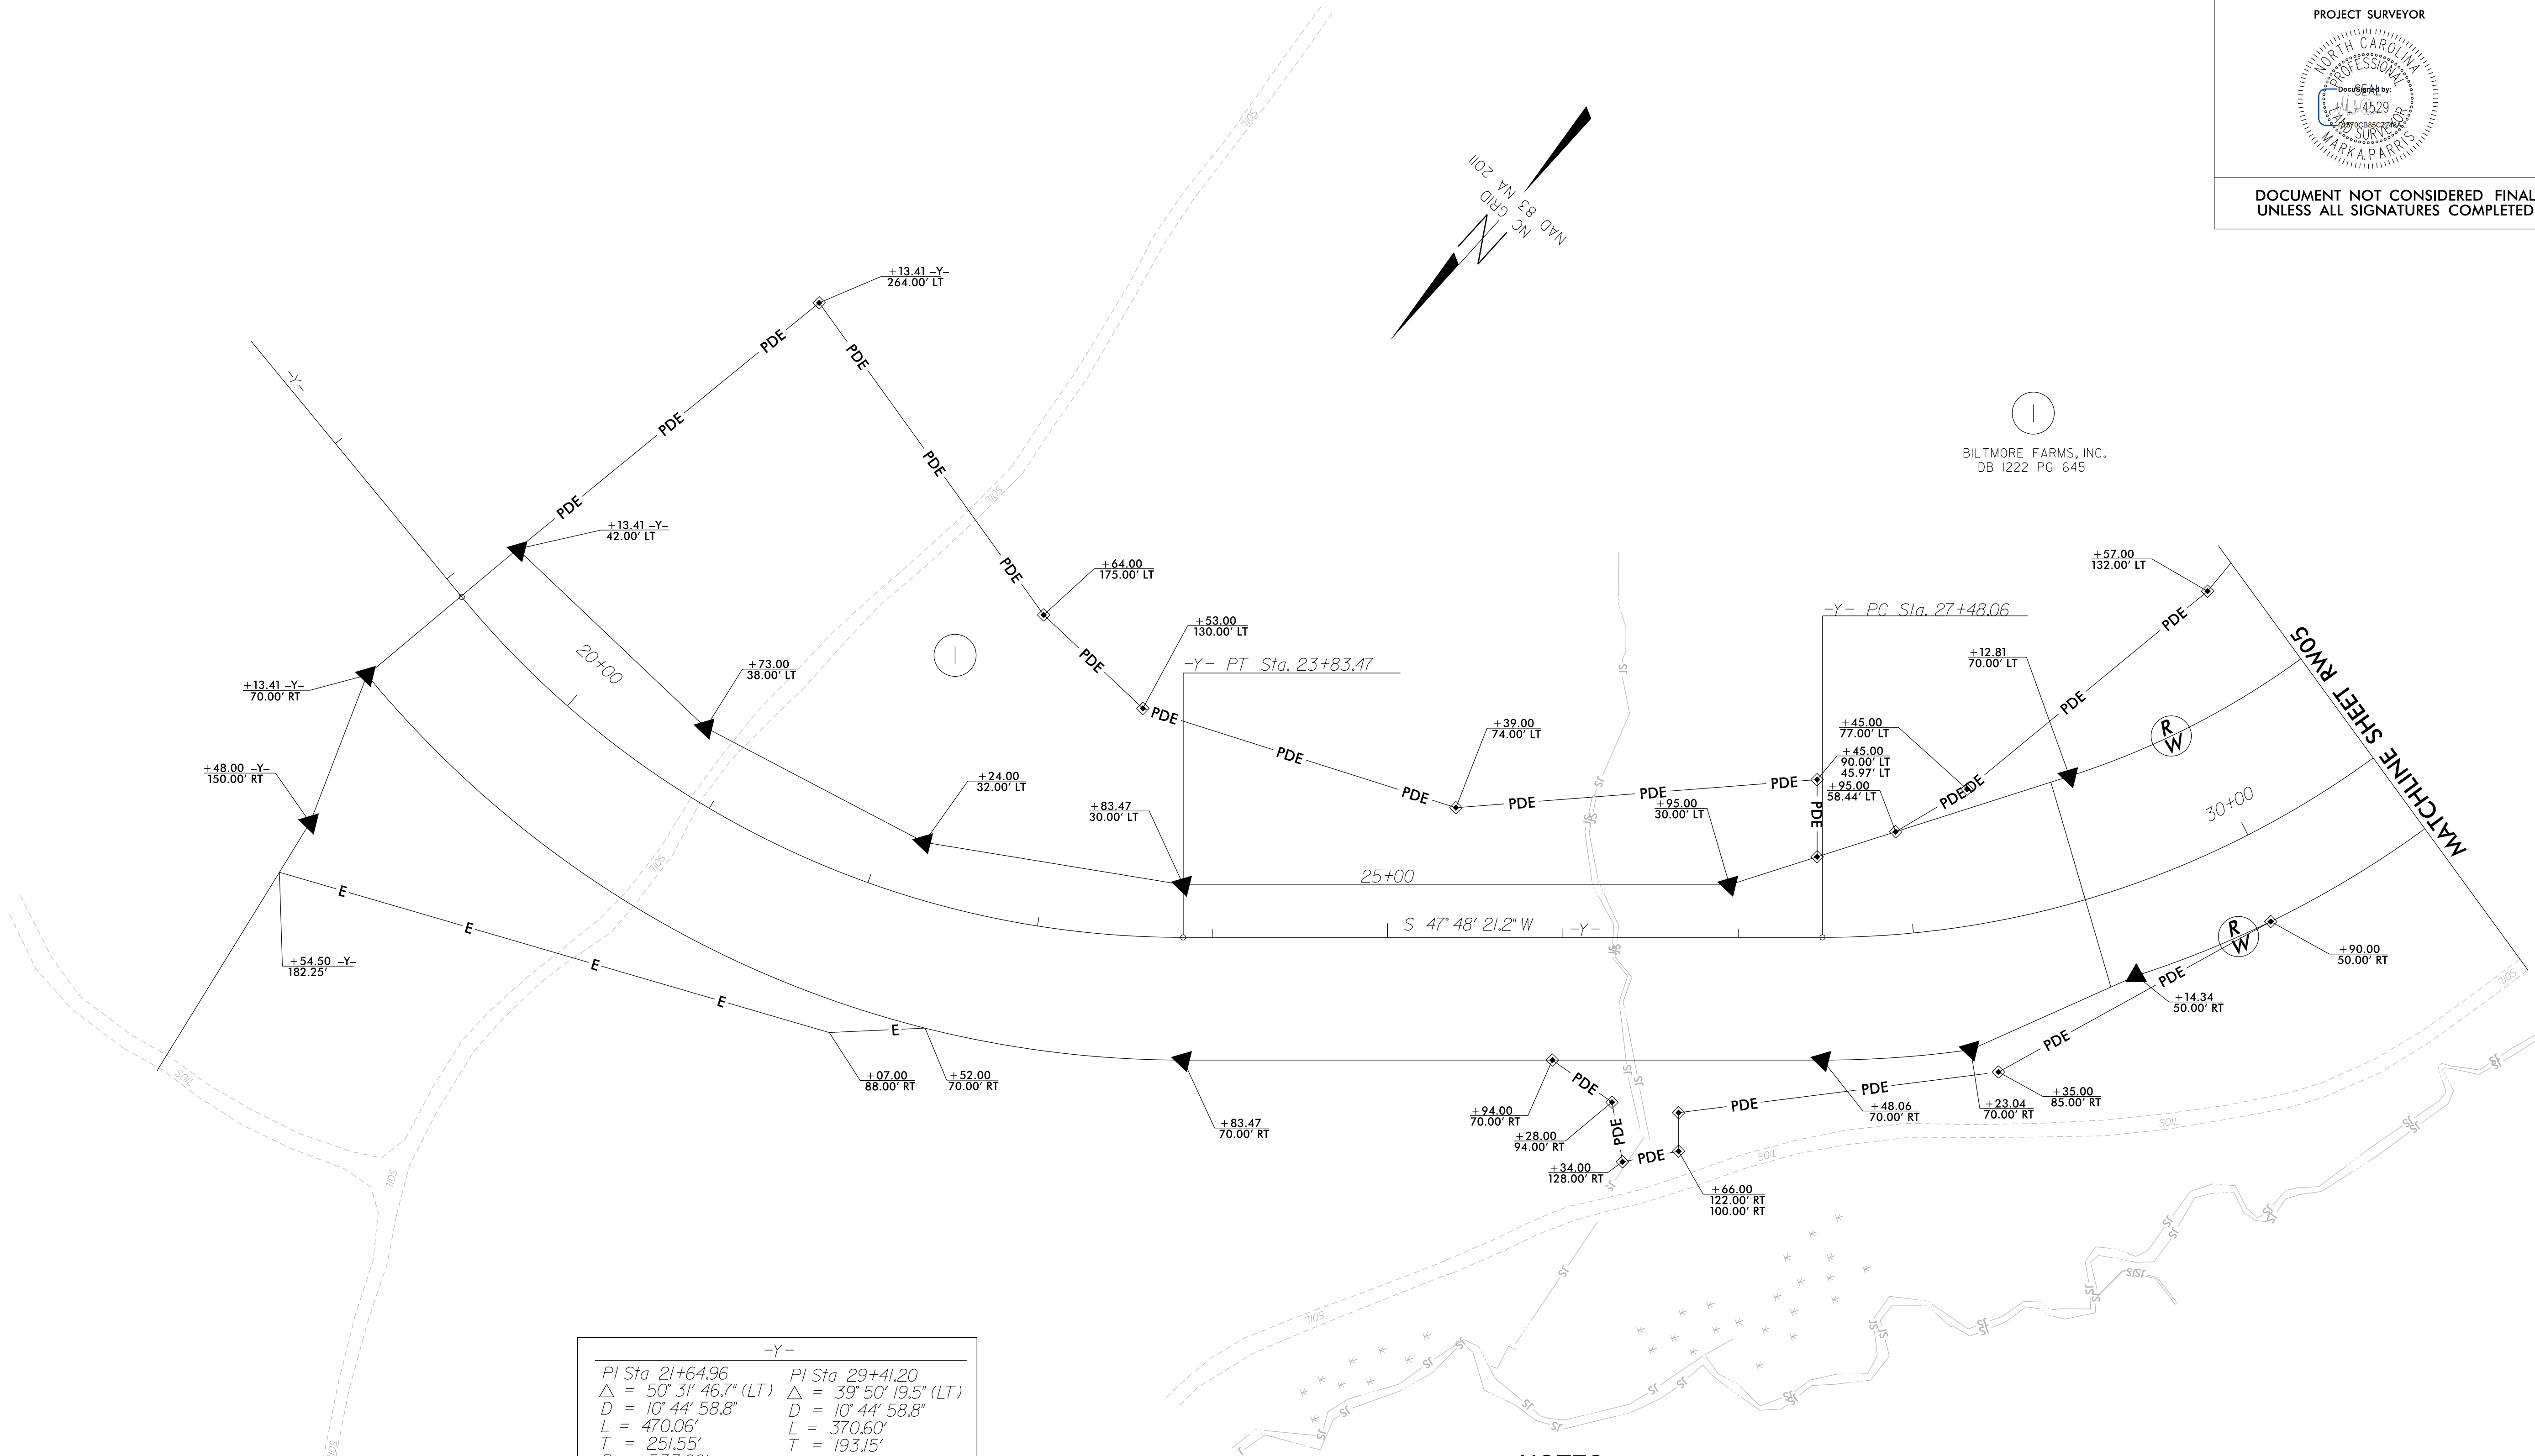

-Y-	
PI Sta 21+64.96	PI Sta 29+41.20
$\Delta = 50^{\circ} 31' 46.7''$ (LT)	$\Delta = 39^{\circ} 50' 19.5''$ (LT)
D = 10° 44' 58.8"	D = 10° 44' 58.8"
L = 470.06'	L = 370.60'
T = 251.55'	T = 193.15'
R = 533.00'	R = 533.00'


NOTES:

1. IF FURTHER INFORMATION REGARDING PROJECT CONTROL IS NEEDED PLEASE CONTACT THE LOCATION AND SURVEYS UNIT.
2. PROJECT CONTROL WAS ESTABLISHED USING GNSS, THE GLOBAL NAVIGATION SATELLITE SYSTEM.
3. RIGHT OF WAY MONUMENTATION ESTABLISHED 10/12/23 TO 10/25/23.

I, Mark A. Parris, certify that the right of way and permanent easement monumentation for this project shown herein was completed under my direct and responsible charge from an actual survey made under my supervision; that all horizontal closures had a minimum ratio of precision of 1:10,000 (Class A). Field work was performed from 10/12/23 to 10/25/23, and all coordinates are based on NAD83/2011; That this survey was performed to meet the requirements of 21NCAC 56.1600 as applicable.

This survey was completed on the 10th day of November, 2023.

Professional Land Surveyor L-4529

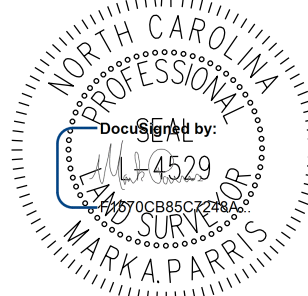PROJECT REFERENCE NO.	SHEET NO.
HE-0001B	RW04
Location and Surveys	
 JMT SURVEYING & CONSULTING 1100 P. HAYDEN AVENUE ASHEVILLE, NC 28906 (828) 254-0700	
PROJECT SURVEYOR	
	
DOCUMENT NOT CONSIDERED FINAL UNLESS ALL SIGNATURES COMPLETED	