


REVISIONS

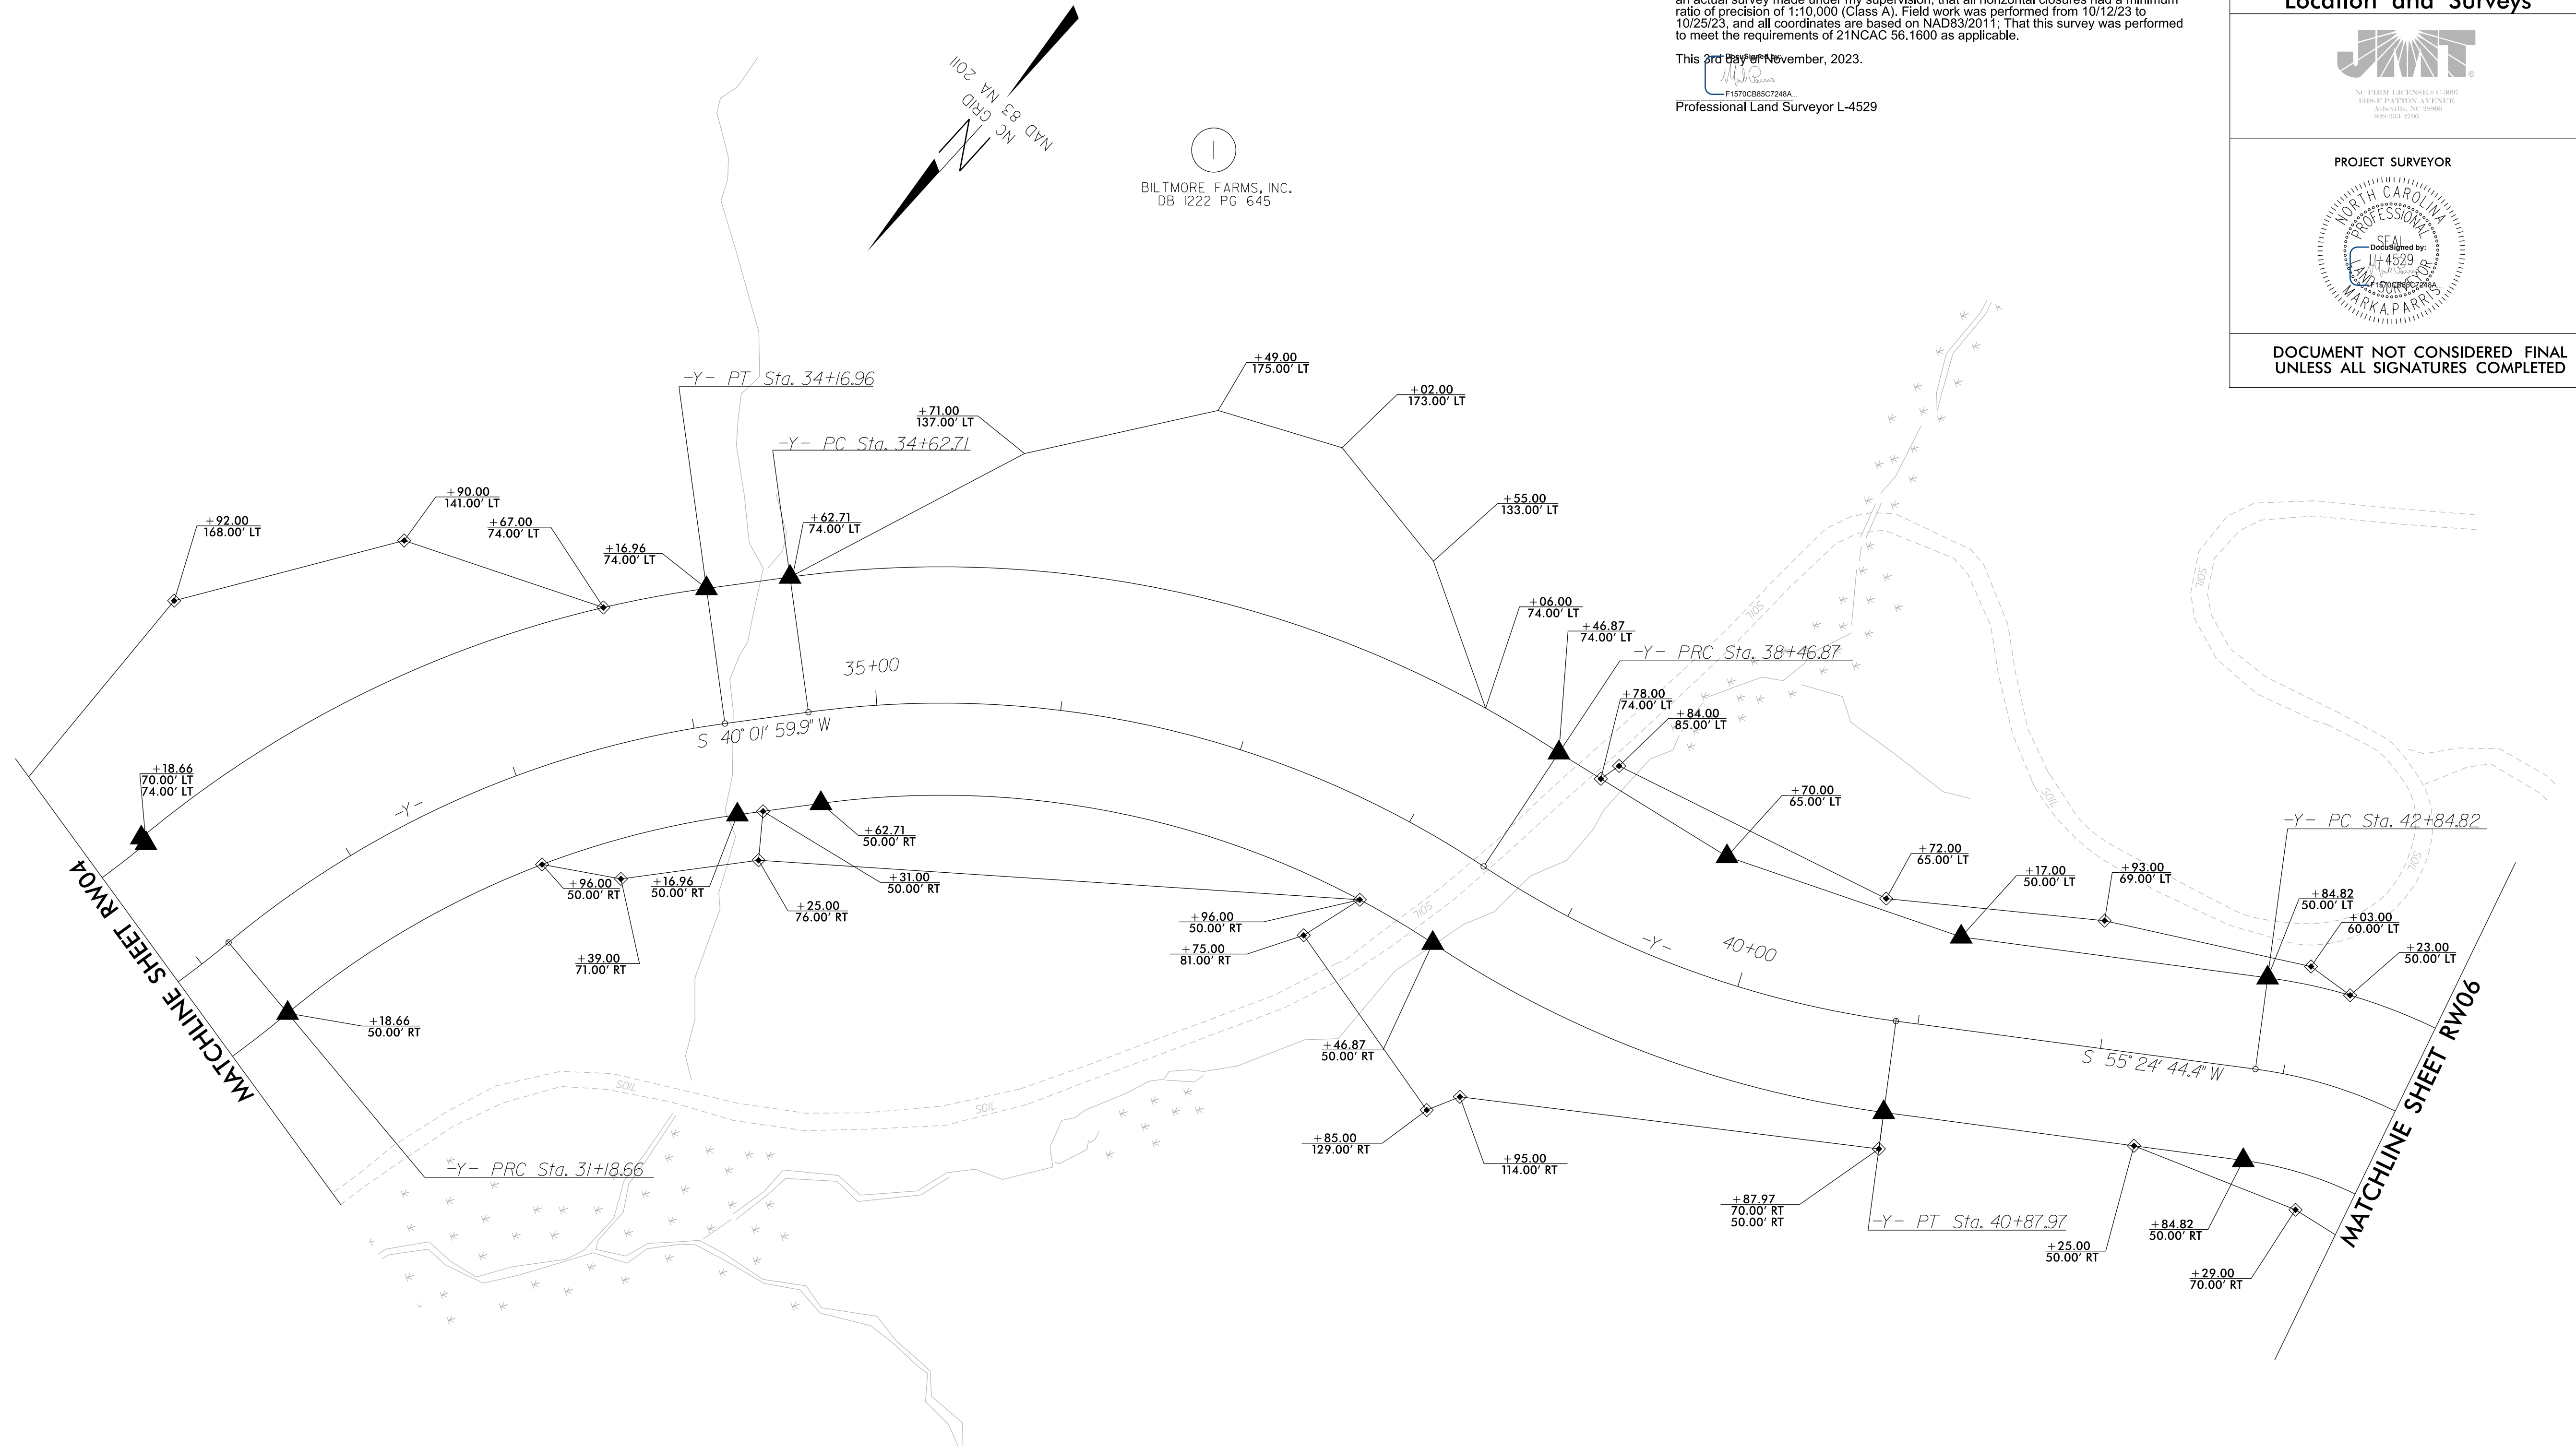

-Y-		
<i>Pl Sta 29+41.20</i>	<i>Pl Sta 32+71.83</i>	<i>Pl Sta 36+63.57</i>
$\Delta = 39^{\circ} 50' 19.5''$ (LT)	$\Delta = 32^{\circ} 03' 58.2''$ (RT)	$\Delta = 41^{\circ} 17' 45.3''$ (RT)
$D = 10^{\circ} 44' 58.8''$	$D = 10^{\circ} 44' 58.8''$	$D = 10^{\circ} 44' 58.8''$
$L = 370.60'$	$L = 298.30'$	$L = 384.16'$
$T = 193.15'$	$T = 153.17'$	$T = 200.85'$
$R = 533.00'$	$R = 533.00'$	$R = 533.00'$

I, Mark A. Parris, certify that the right of way and permanent easement monumentation for this project shown herein was completed under my direct and responsible charge from an actual survey made under my supervision; that all horizontal closures had a minimum ratio of precision of 1:10,000 (Class A). Field work was performed from 10/12/23 to 10/25/23, and all coordinates are based on NAD83/2011; That this survey was performed to meet the requirements of 21NCAC 56.1600 as applicable.

This 3rd day of November, 2023.


F1570CB85C7248A...

Professional Land Surveyor L-45

PROJECT REFERENCE NO.	SHEET NO.
HE-0001B	RW05
Location and Surveys	
 NC ITEM LICENSE # C-3862 1114 F. PATTON AVENUE E. ASHEVILLE, NC 28604 919-255-1700	
PROJECT SURVEYOR	
	
DOCUMENT NOT CONSIDERED FINAL UNLESS ALL SIGNATURES COMPLETED	

NOTES:

1. IF FURTHER INFORMATION REGARDING PROJECT CONTROL IS NEEDED PLEASE CONTACT THE LOCATION AND SURVEYS UNIT.
2. PROJECT CONTROL WAS ESTABLISHED USING GNSS, THE GLOBAL NAVIGATION SATELLITE SYSTEM.
3. RIGHT OF WAY MONUMENTATION ESTABLISHED 10/12/23 TO 10/25/23.