


REVISIONS

-Y-
PI Sta 44+33.13
 $\Delta = 61^{\circ} 21' 23.2''$ (RT)
 $D = 22^{\circ} 55' 05.9''$
 $L = 267.72'$
 $T = 148.31'$
 $R = 250.00'$

BLUE RIDGE PARKWAY
PROJECT 2 SECTION R
DB 180 PG 581
TRACT 3
MAP BOOK 1 PG 128 (139-140)

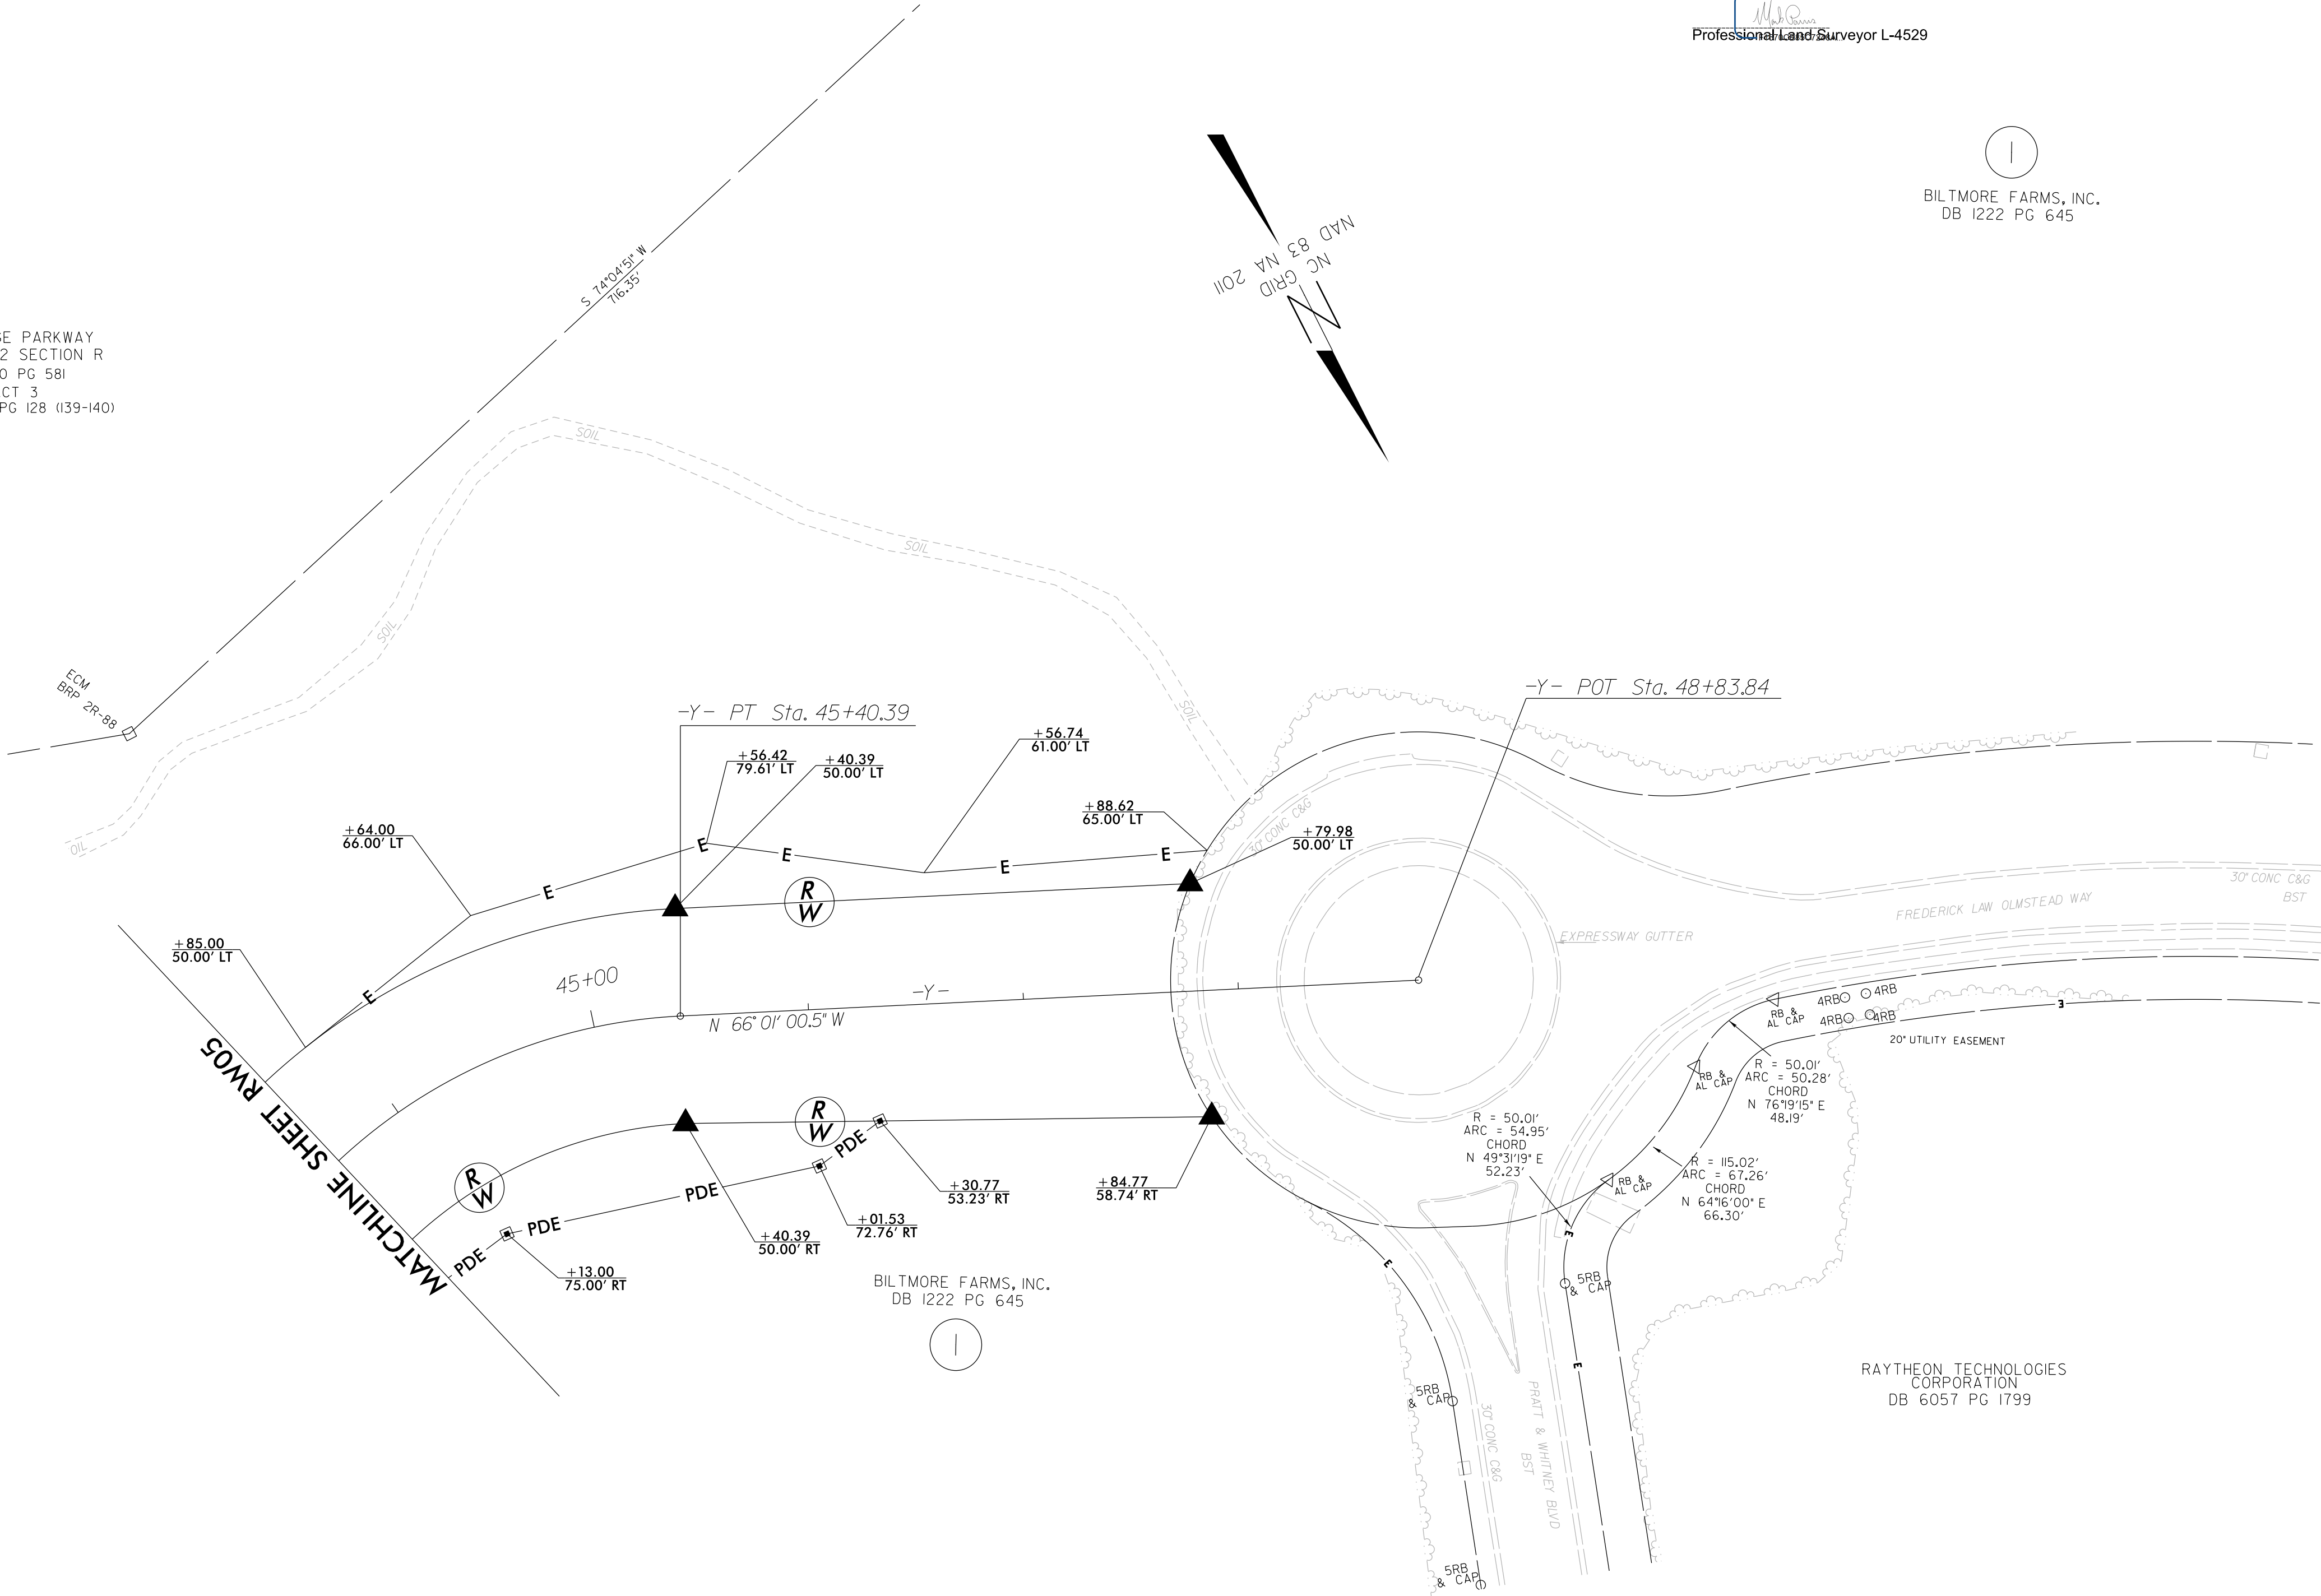

I, Mark A. Parris, certify that the right of way and permanent easement monumentation for this project shown herein was completed under my direct and responsible charge from an actual survey made under my supervision; that all horizontal closures had a minimum ratio of precision of 1:10,000 (Class A). Field work was performed from 10/12/23 to 10/25/23, and all coordinates are based on NAD83/2011; That this survey was performed to meet the requirements of 21NCAC 66.1600 as applicable.


This 3rd day of November, 2023.

DocuSigned by:
Mark A. Parris
Professional Land Surveyor L-4529

BILTMORE FARMS, INC.
DB 1222 PG 645



PROJECT SURVEYOR

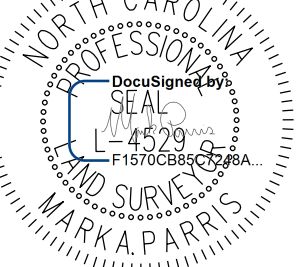

DOCUMENT NOT CONSIDERED FINAL
UNLESS ALL SIGNATURES COMPLETED

NOTES:

1. IF FURTHER INFORMATION REGARDING PROJECT CONTROL IS NEEDED PLEASE CONTACT THE LOCATION AND SURVEYS UNIT.
2. PROJECT CONTROL WAS ESTABLISHED USING GNSS, THE GLOBAL NAVIGATION SATELLITE SYSTEM.
3. RIGHT OF WAY MONUMENTATION ESTABLISHED 10/12/23 TO 10/25/23.