

9/3/2025 9:17:16 AM C:\Users\donhartland\Documents\Projects\69172\5-Working\Task 003 - HE-0001 I-26 Bitmore/Traffic/TrafficControl/PMP/HE-0001B.pmp-title.dgn

CONTRACT:

T.I.P.: HE-0001B

STATE OF NORTH CAROLINA
DEPARTMENT OF TRANSPORTATION

PAVEMENT MARKING PLAN
BUNCOMBE COUNTY

INDEX

SHEET NO.	DESCRIPTION
PMP-1	PAVEMENT MARKING PLAN TITLE SHEET
PMP-1A	PAVEMENT MARKING SCHEDULE AND LEGEND
PMP-2 THRU 4	PAVEMENT MARKING DETAILS
PMP-5	INLAID CRADLE MARKER DETAIL

ROADWAY STANDARD DRAWING

THE FOLLOWING ROADWAY STANDARDS AS APPEAR IN "ROADWAY STANDARD DRAWINGS" - CONTRACT STANDARDS AND DEVELOPMENT UNIT - N.C. DEPARTMENT OF TRANSPORTATION - RALEIGH, N.C., DATED JANUARY 2024 ARE APPLICABLE TO THIS PROJECT AND BY REFERENCE HEREBY ARE CONSIDERED A PART OF THESE PLANS:

STD. NO.	TITLE
1205.01	PAVEMENT MARKINGS - LINE TYPES AND OFFSETS
1205.02	PAVEMENT MARKINGS - TWO-LANE AND MULTILANE ROADWAYS
1205.05	PAVEMENT MARKINGS - TURN LANES
1205.07	PAVEMENT MARKINGS - PEDESTRIAN CROSSWALKS
1205.08	PAVEMENT MARKINGS - SYMBOLS AND WORD MESSAGES
1205.13	PAVEMENT MARKINGS - LANE REDUCTIONS
1205.14	PAVEMENT MARKINGS - ROUNDABOUTS
848.06	CURB RAMPS (CR)

GENERAL NOTES

THE FOLLOWING GENERAL NOTES APPLY AT ALL TIMES FOR THE DURATION OF THE CONSTRUCTION PROJECT, EXCEPT WHEN OTHERWISE NOTED IN THE PLAN, OR DIRECTED BY THE ENGINEER.


- A) INSTALL PAVEMENT MARKINGS AND PAVEMENT MARKERS ON THE FINAL SURFACE AS FOLLOWS:

ROAD NAME	MARKING	MARKER
E FREDERICK LAW OLMSTEAD WAY	INTEGRATED MULTIPOLYMER	INLAID CRADLE MARKERS

- B) TIE PROPOSED PAVEMENT MARKING LINES TO EXISTING PAVEMENT MARKING LINES.
- C) REMOVE/REPLACE ANY CONFLICTING/DAMAGED PAVEMENT MARKINGS AND MARKERS.
- D) PASSING ZONES WILL BE DETERMINED IN THE FIELD AND MUST BE APPROVED BY THE ENGINEER.
- E) REMOVE ALL RESIDUE AND SURFACE LAITANCE BY ACCEPTABLE METHODS ON CONCRETE BRIDGE DECKS PRIOR TO PLACING INTEGRATED MULTIPOLYMER MARKING MATERIAL.

PLANS REVIEWED BY: N.C.D.O.T. SIGNING AND DELINEATION UNIT

_____	DIVISION 13 TRAFFIC ENGINEER
_____	DIVISION 13 TRAFFIC ENGINEER
_____	REGIONAL TRAFFIC SAFETY ENGINEER
_____	WESTERN SIGNING AND DELINEATION ENGINEER, DIVISIONS 7, 09-14

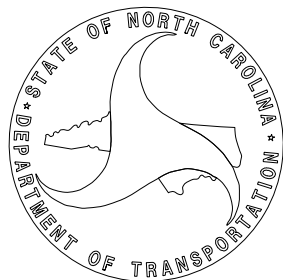

PLAN PREPARED BY: Gannett Fleming

Donald L. Hartland, PE	PROJECT ENGINEER
Grant Moss	DESIGN TECHNICIAN



**GANNETT
FLEMING**

22 S. Pack Square
Suite 800
Asheville, NC 28801
828-209-7104
NC License No. F-0270

TIP NO.	SHEET NO.
HE-0001B	PMP-1
APPROVED: <u>Donald L. Hartland</u> 9C0B05F80E85490...	
DATE: <u>9/3/2025</u>	
SEAL 	
DOCUMENT NOT CONSIDERED FINAL UNLESS ALL SIGNATURES COMPLETED	