

9/3/2025
pw://gfinet-pw.bentley.com:gfnet-pw-01/Documents/Projects/69172/5-Working/Task 003 - HE-0001-26 Biltmore/TrafficControl/PMP/HE-0001B.pmp_title.dgn
User: dharfand

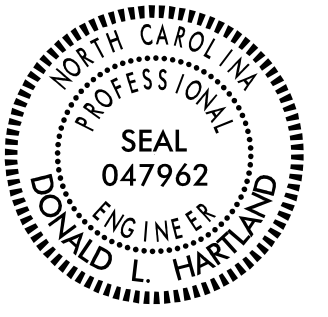
FINAL PAVEMENT MARKING SCHEDULE

MATERIAL	SYMBOL	DESCRIPTION
PAVEMENT MARKING		
INTEGRATED MULTIPOLYMER (4")		
	IM4	3 FT.-9 FT./SP WHITE MINISKIP (90 MILS)
	IM10	YELLOW EDGELINE (90 MILS)
	IM13	YELLOW DOUBLE CENTER (90 MILS)
INTEGRATED MULTIPOLYMER (8")		
	IM40	WHITE GORELINE (90 MILS)
	IM45	3 FT.-3 FT./SP WHITE MINISKIP (90 MILS)
INTEGRATED MULTIPOLYMER (24")		
	IM103	YIELD LINE TRIANGLE (90 MILS)



GANNETT
FLEMING

22 S. Pack Square
Suite 800
Asheville, NC 28801
828-209-7104
NC License No. F-0270

TIP NO.	SHEET NO.
HE - 0001B	PMP - 1A
APPROVED: DocuSigned by: Donald L. Hartland 9C09D5FBDE8549D...	
DATE: 9/3/2025	
SEAL	
	
DOCUMENT NOT CONSIDERED FINAL UNLESS ALL SIGNATURES COMPLETED	

PAVEMENT MARKING SCHEDULE
AND LEGEND