
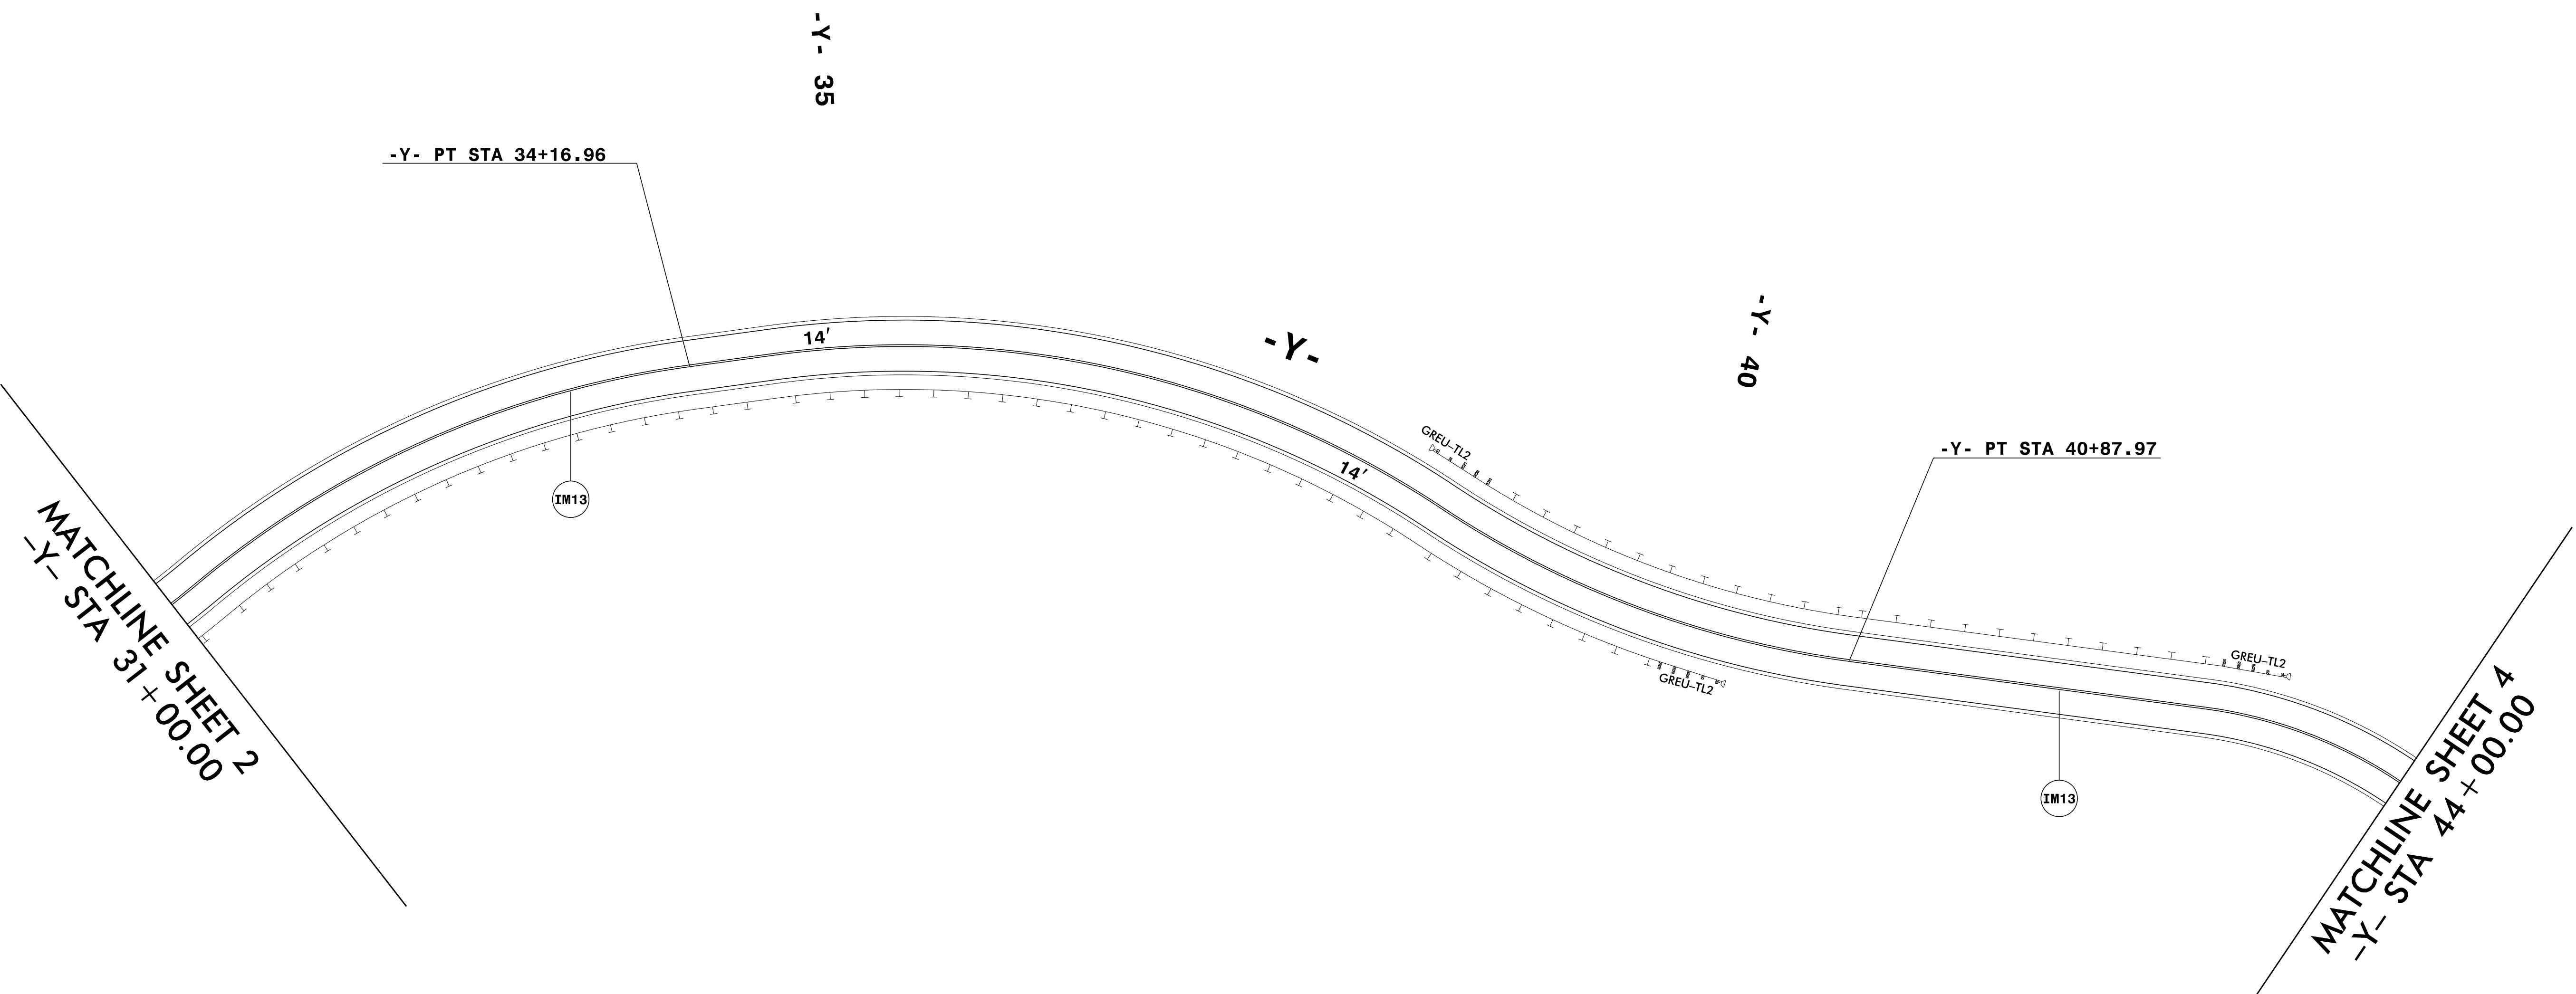


TIP NO.	SHEET NO.
HE-0001B	PMP-3
APPROVED: DESIGNED BY: Donald L. Hartland 9C09D5FBDE85490...	
DATE: 9/3/2025	
SEAL SEAL 047962 ENGINEER DONALD L. HARTLAND	
DOCUMENT NOT CONSIDERED FINAL UNLESS ALL SIGNATURES COMPLETED	

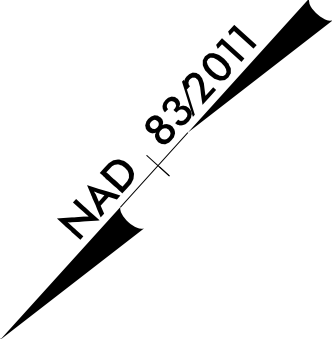

7/14/2025
pw:gannett-fleming
User: gnn05
p:\gannett-fleming\pw-01\Documents\Projects\69172\5-Working\Task 003 - HE-0001\1-26 Bltmore/TrafficControl/PMP/HE-0001B_PMP_psh05.dgn

**GANNETT
FLEMING**
22 S. Pack Square
Suite 800
Asheville, NC 28801
828-209-7104
NC License No. F-0270

PAVEMENT MARKING DETAIL