


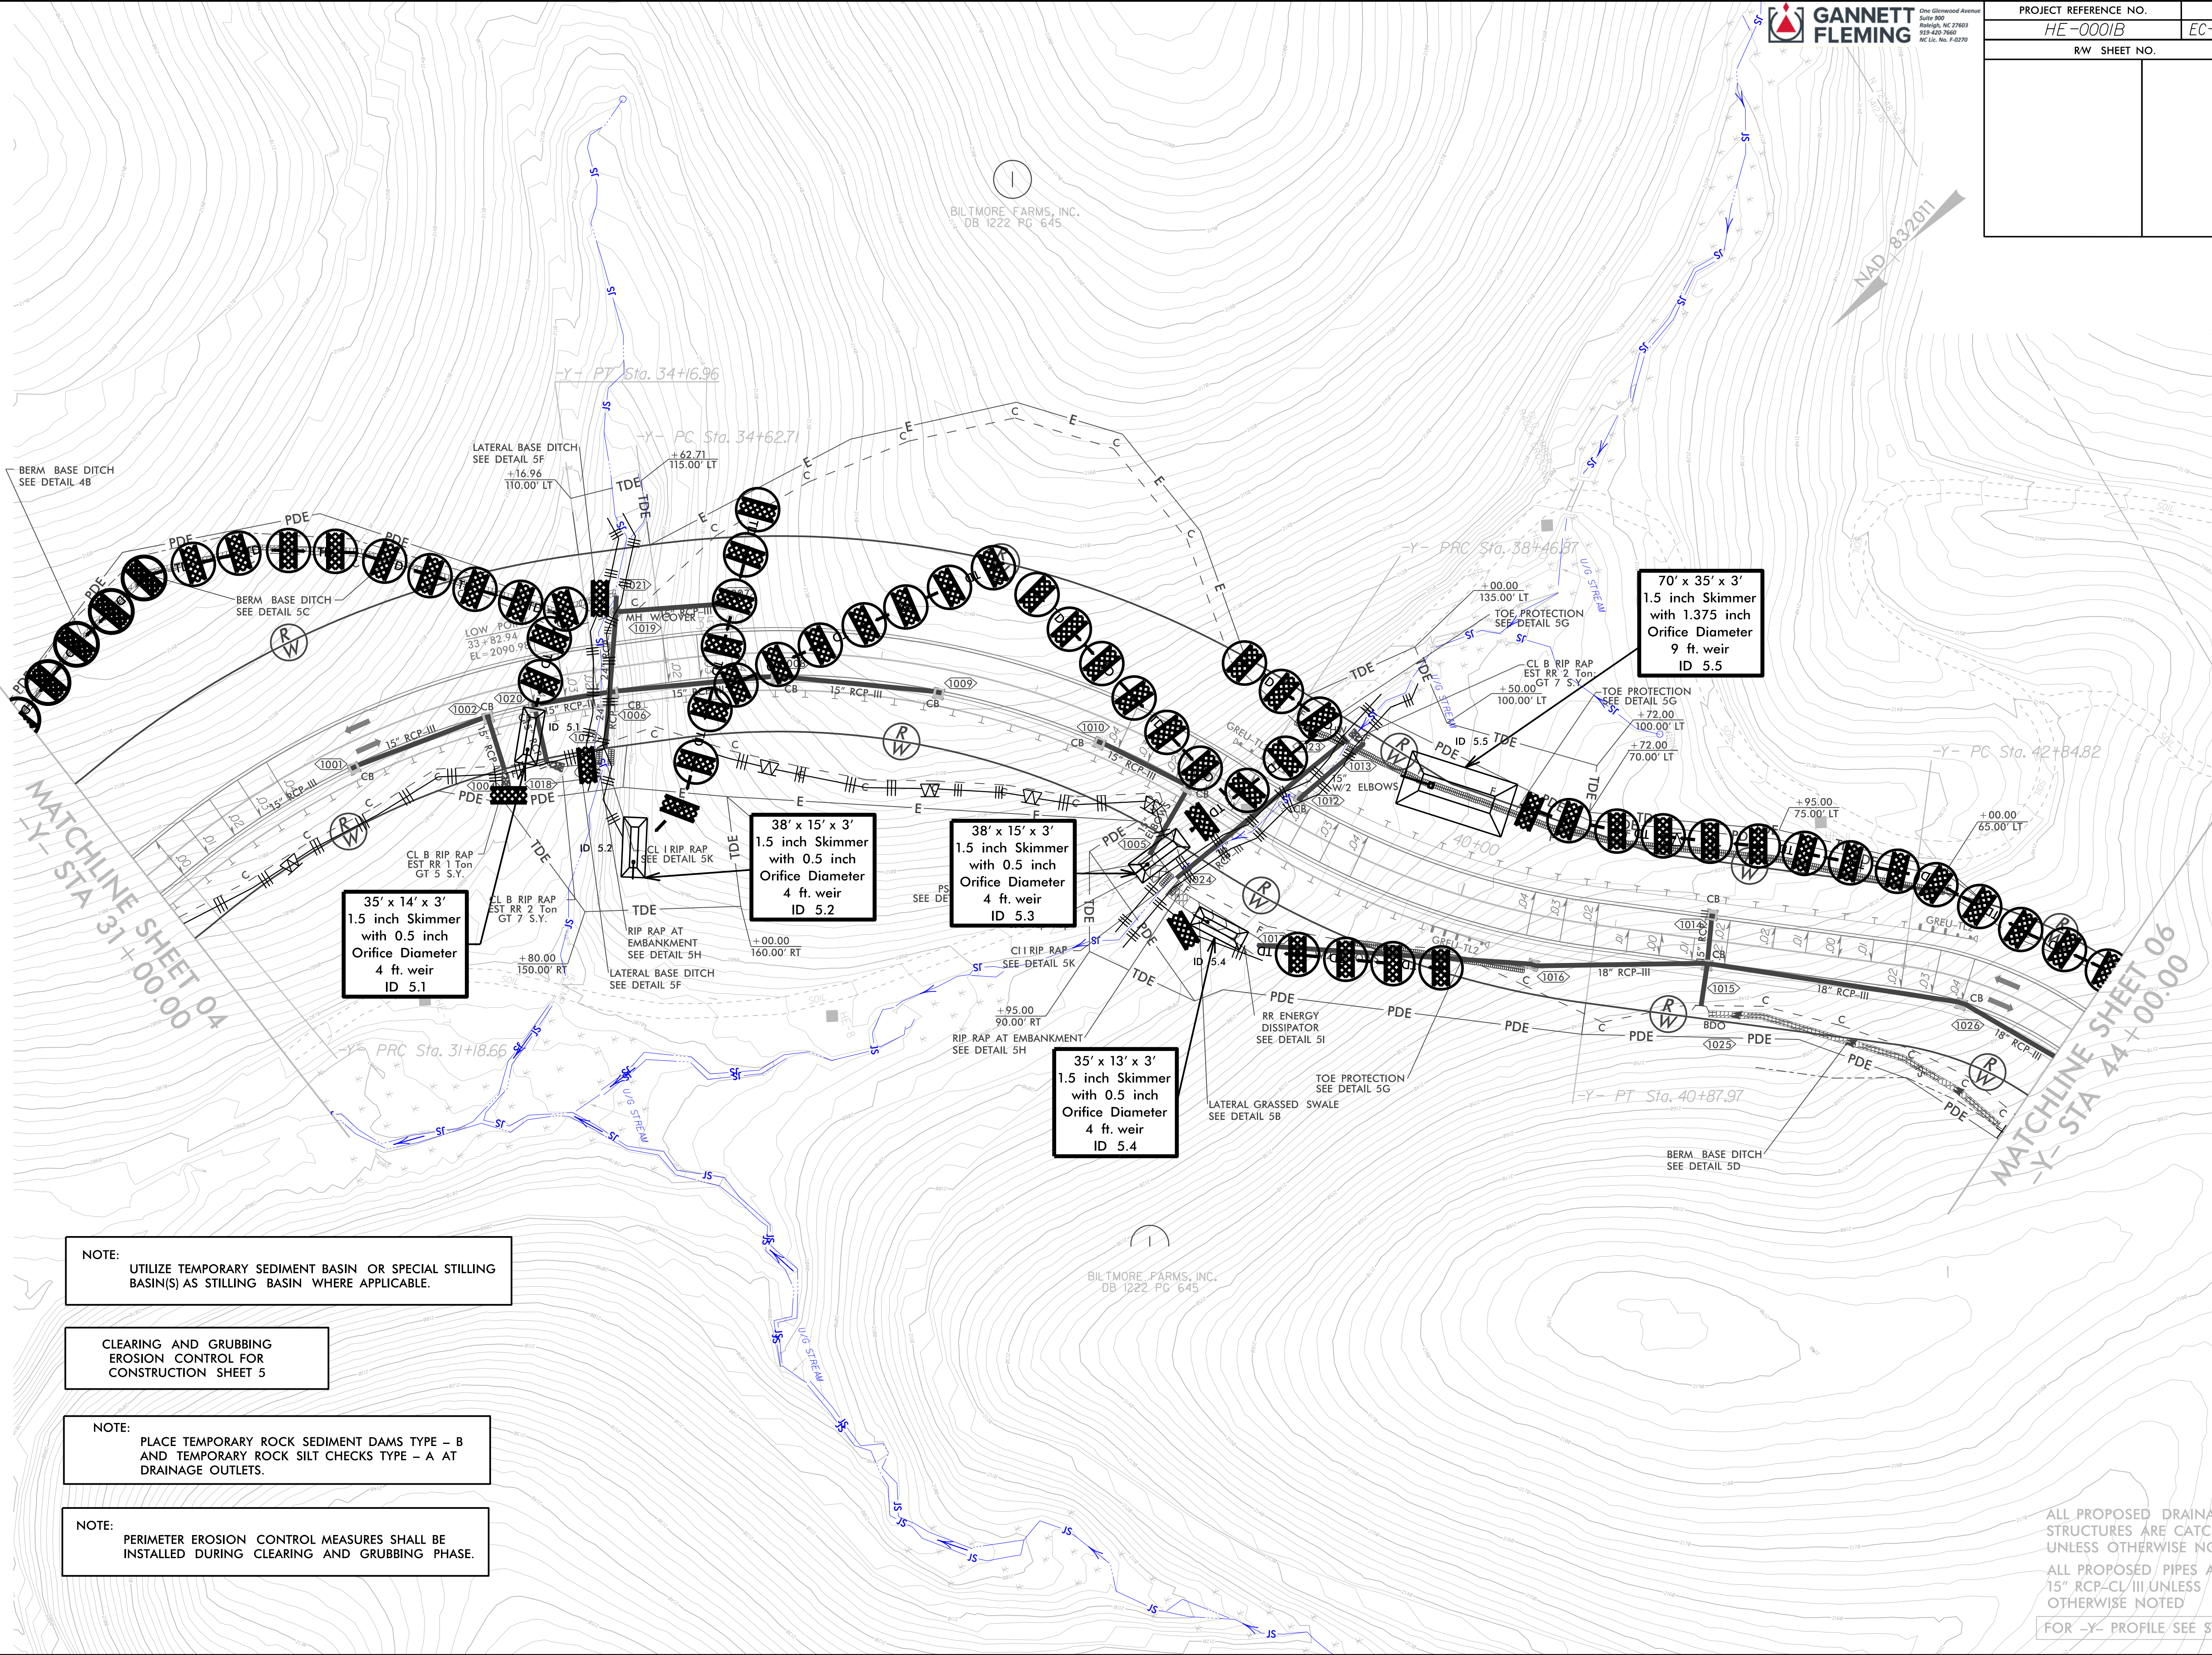

NOTE:  
UTILIZE TEMPORARY SEDIMENT BASIN OR SPECIAL STILLING  
BASIN(S) AS STILLING BASIN WHERE APPLICABLE.

CLEARING AND GRUBBING  
EROSION CONTROL FOR  
CONSTRUCTION SHEET 5

NOTE:  
PLACE TEMPORARY ROCK SEDIMENT DAMS TYPE - B  
AND TEMPORARY ROCK SILT CHECKS TYPE - A AT  
DRAINAGE OUTLETS.

NOTE:  
PERIMETER EROSION CONTROL MEASURES SHALL BE  
INSTALLED DURING CLEARING AND GRUBBING PHASE.

ALL PROPOSED DRAINAGE  
STRUCTURES ARE CATCH BASINS  
UNLESS OTHERWISE NOTED  
ALL PROPOSED PIPES ARE  
15" RCP-CL/III UNLESS  
OTHERWISE NOTED  
FOR -Y- PROFILE SEE SHEET 8