

T.I.P.: HE-0001B

CONTRACT:

STATE OF NORTH CAROLINA
DEPARTMENT OF TRANSPORTATION

SIGNING PLAN
BUNCOMBE COUNTY

LOCATION: FUTURE CONNECTOR ROAD (EAST FREDERICK LAW OLMSTEAD
WAY) FROM I-26 INTERCHANGE TO ROUNDABOUT

ROADWAY STANDARD DRAWINGS

THE FOLLOWING ROADWAY STANDARDS AS APPEAR IN "ROADWAY STANDARD DRAWINGS" -
CONTRACT STANDARDS AND DEVELOPMENT UNIT - N.C. DEPARTMENT OF TRANSPORTATION -
RALEIGH, N.C., DATED JANUARY 2024 ARE APPLICABLE TO THIS PROJECT AND BY
REFERENCE HEREBY ARE CONSIDERED A PART OF THESE PLANS:

STD. NO.	TITLE
901.50	ARROWS AND SHIELDS
901.70	SIGN STRINGERS AND SUPPORT SPACING
903D1003	GROUND MOUNTED SIGN SUPPORTS
904.10	ORIENTATION OF GROUND MOUNTED SIGNS
910.40	SINGLE LANE ROUNDABOUT SIGNING, WITH PEDESTRIANS
904.50	MOUNTING OF TYPE 'D', 'E' AND 'F' SIGNS ON 'U' CHANNEL POSTS

PAY ITEM NOTES

1 SIGN ERECTION, TYPE D, E OR F

SUMMARY OF QUANTITIES


ITEM NO.		ITEM DESCRIPTION	QUANTITY	UNIT
DESC. NO.	SECT. NO.			
4072000000	903	SUPPORTS, 3-LB STEEL U-CHANNEL SIGN ERECTION, TYPE D SIGN ERECTION, TYPE E SIGN ERECTION, TYPE F	230	LF
4096000000	904		5	EA
4102000000	904		12	EA
4108000000	904		36	EA

GENERAL NOTES

- . SIGNS FURNISHED BY STATE.
- . ALL PROPOSED SIGNS SEE PAY ITEM NOTE 1 UNLESS OTHERWISE NOTED.
- . CONFIRM IN WRITING AT LEAST 4 MONTHS IN ADVANCE, THE ACTUAL DATE THE DEPARTMENT FURNISHED SIGNS WILL BE REQUIRED.
- . ALL TYPE D, E, AND F SIGNS SHALL BE MOUNTED ON TWO U-CHANNEL POSTS UNLESS OTHERWISE INDICATED ON THE PLANS.
- . IF REMOVAL OR RELOCATION OF SIGNS ON PRIVATE STREET (NON-STATE MAINTAINED) IS REQUIRED DUE TO CONSTRUCTION, THE CONTRACTOR SHALL INFORM THE ENGINEER. THE WORK WILL BE COMPLETED BY OTHERS.
- . WHEN NOT STATIONED OR DIMENSIONED ON PLANS, ALL TYPE E AND F SIGNS SHALL BE FIELD LOCATED BY THE ENGINEER.
- . ALL EXISTING SIGNS ON "U" CHANNEL POST WITHIN THE PROJECT CONSTRUCTION LIMITS SHALL BE REMOVED AND DISPOSED OF UNLESS OTHERWISE NOTED ON PLANS.
- . WHEN EXISTING SIGNS ARE REMOVED AND INSTALLED ON NEW SUPPORTS, THE RE-ERECTION SHALL IMMEDIATELY FOLLOW THE REMOVAL.
- . THE BACKGROUND FOR TYPE E AND F SIGNS SHALL BE GRADE C REFLECTIVE SHEETING UNLESS OTHERWISE.
- . DO NOT BEGIN FABRICATION FOR TYPE A AND B SIGNS MOUNTED ON OVERHEAD STRUCTURES OR STEEL SUPPORTS UNTIL "S" DIMENSIONS HAVE BEEN FIELD VERIFIED.
- . SEE ROADWAY PLANS FOR GUARD/GUIDE RAIL DETAILS.

PLANS SUBMITTED TO:

_____	DIVISION 13 TRAFFIC ENGINEER
_____	DIVISION 14 TRAFFIC ENGINEER
_____	REGIONAL TRAFFIC SAFETY ENGINEER
_____	WESTERN SIGNING & DELINEATION ENGINEER, DIVISIONS 07, 09-14

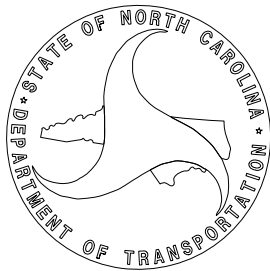

PLANS PREPARED BY: Gannett Fleming

<u>Rick Tipton, PE</u>	SIGNING PROJECT MANAGER
<u>Donald Hartland, PE</u>	SIGNING PROJECT ENGINEER
<u>Grant Moss</u>	SIGNING DESIGN SENIOR TECHNICIAN

INDEX

SHEET NO.	DESCRIPTION
SIGN-1	TITLE SHEET
SIGN-1A	KEY SHEET
SIGN-4A THRU 4C	SIGN DESIGNS, TYPE E AND F
SIGN-5 THRU 8	SIGNING PLAN SHEETS
SIGN-9	GROUND MOUNTED SIGN SUPPORT DETAIL (903D1003)

TIP NO.	SHEET NO.
HE - 0001B	SIGN - 1
APPROVED: <div>DocuSigned by: Donald L. Hartland 9C09D5F8DE85480...</div>	
DATE: 9/9/2025	
SEAL 	
DOCUMENT NOT CONSIDERED FINAL UNLESS ALL SIGNATURES COMPLETED	