


TIP NO.	SHEET NO.
HE-0001B	SIGN-5
APPROVED: DocuSigned by: Donald L. Hartland 9C0B05F8DE85490...	
DATE: 8/26/2025	
SEAL	
SEAL 047962 ENGINEER DONALD L. HARTLAND	
DOCUMENT NOT CONSIDERED FINAL UNLESS ALL SIGNATURES COMPLETED	

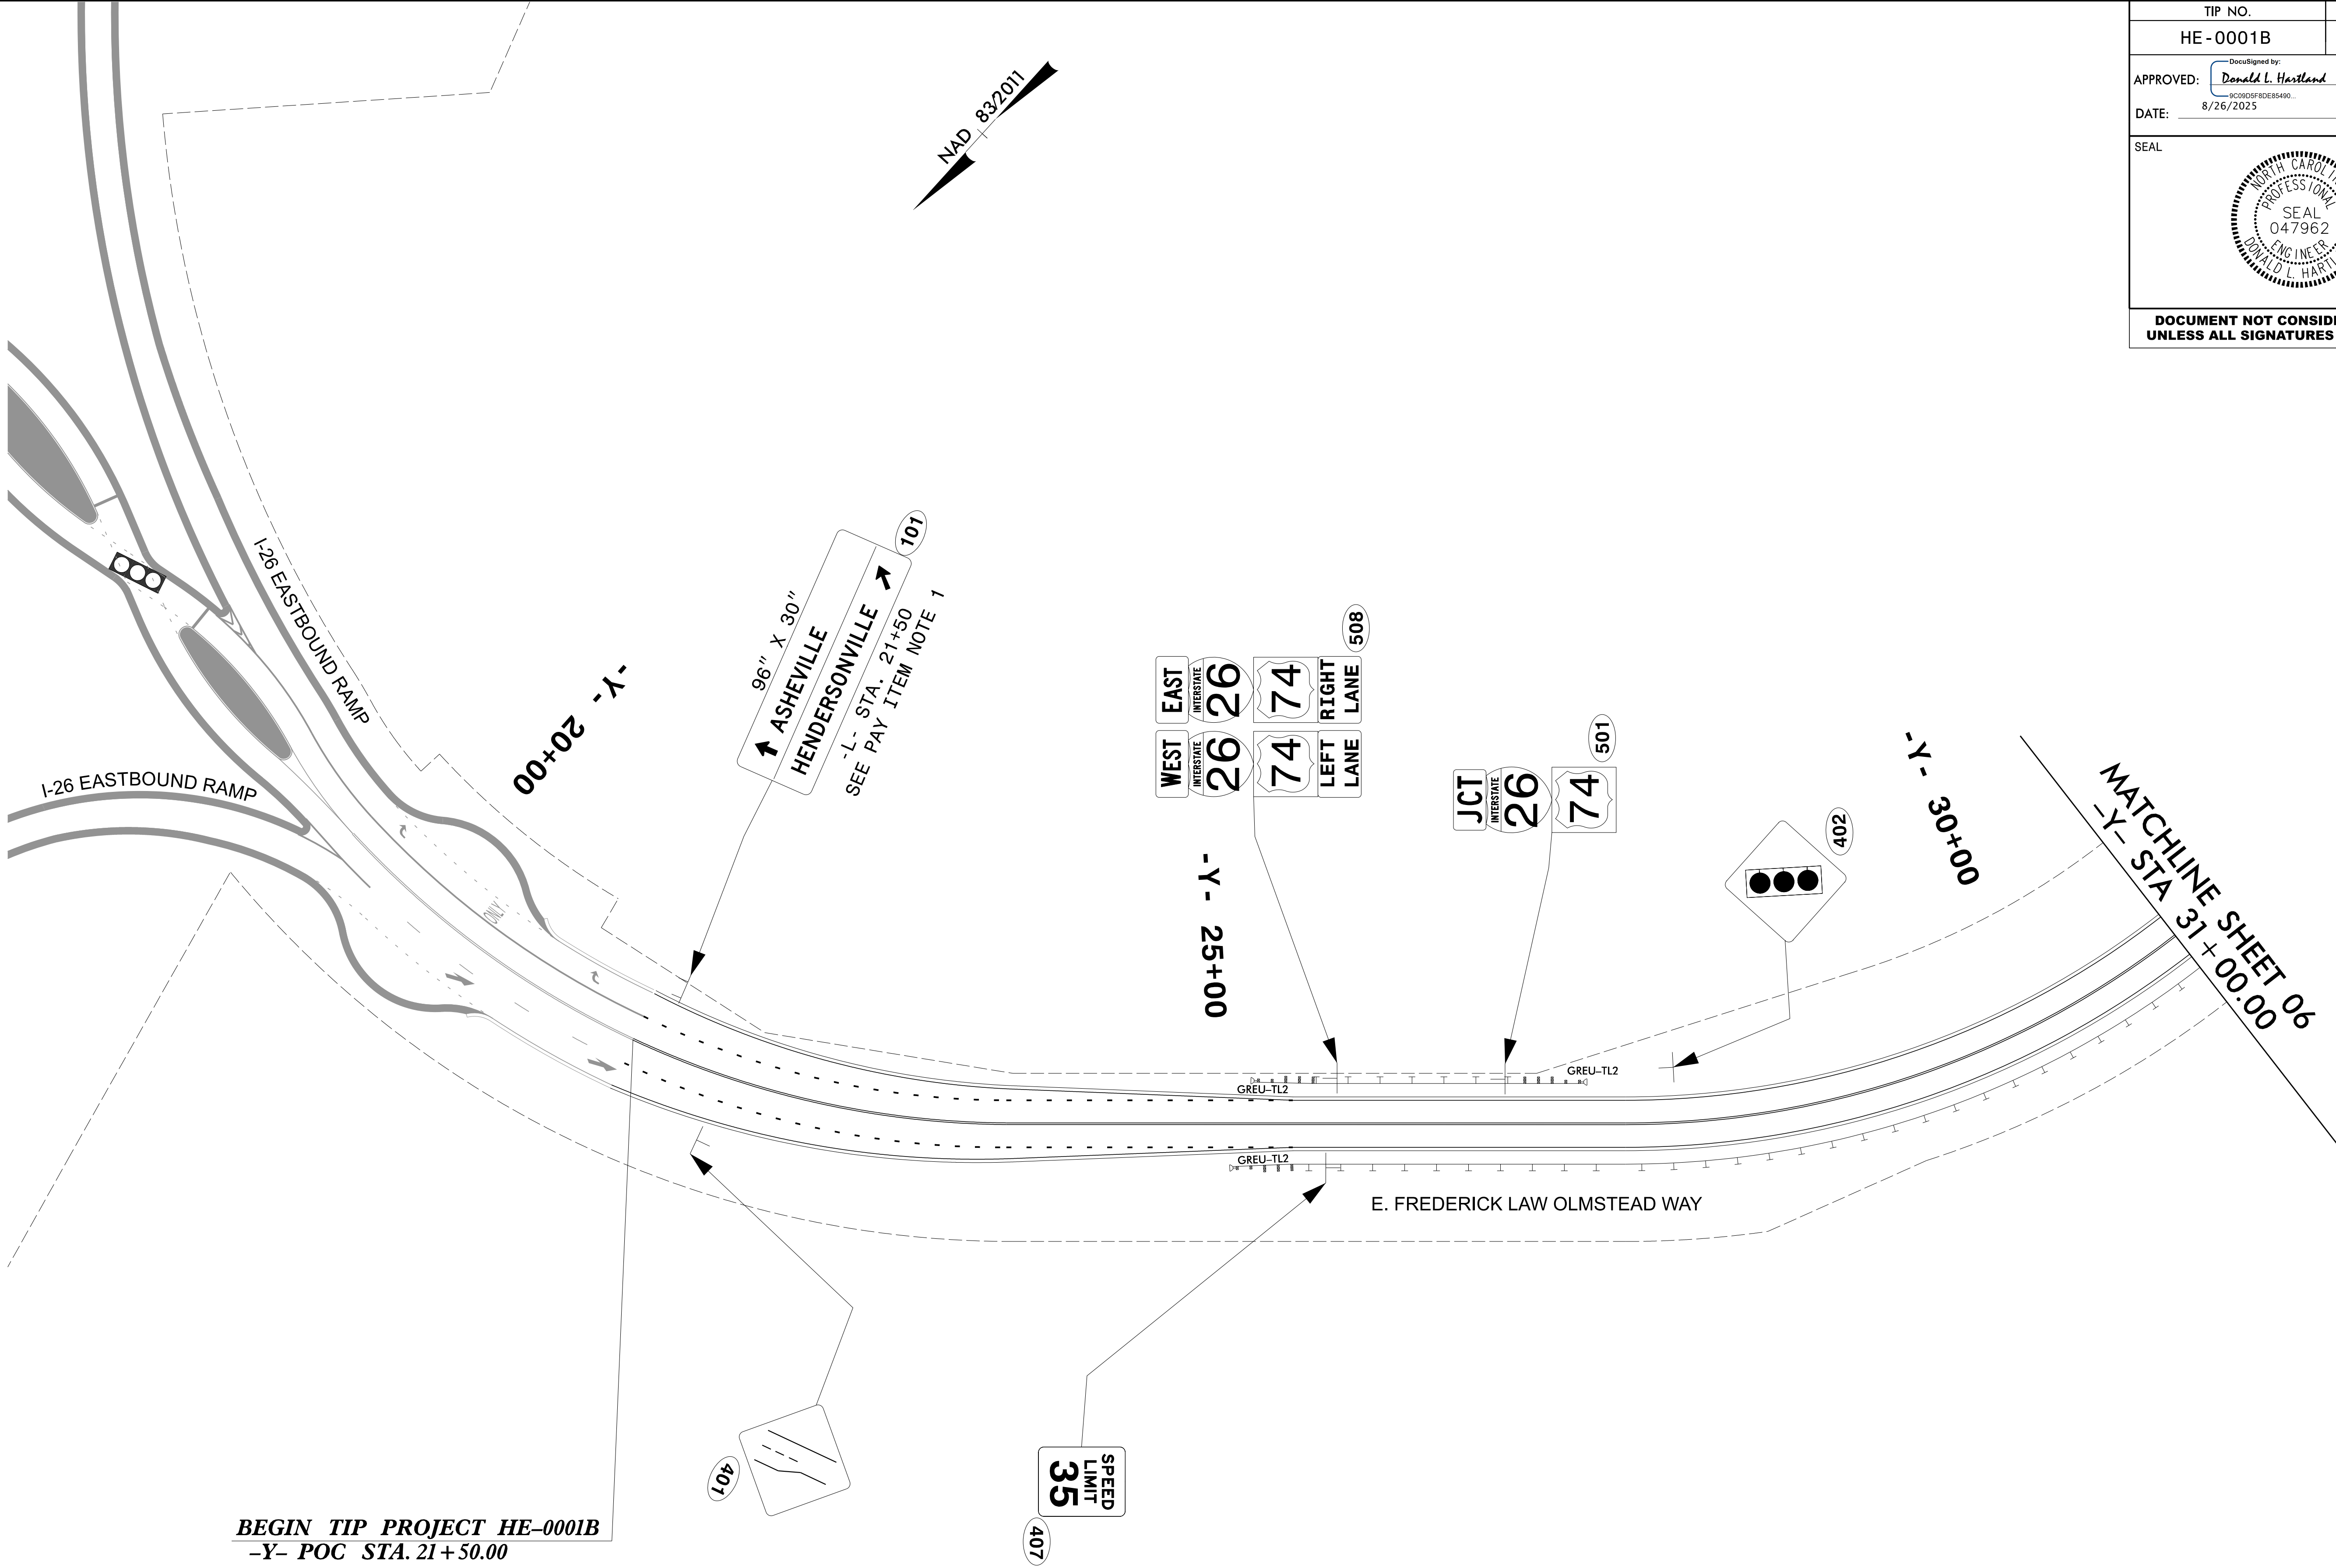

7/30/2025
pw:\gnet-pw.bentley.com\gnet-pw-01\Documents\Projects\69172\5-Working\Task 003 - HE-0001\I-26 Bltmore\Traffic\Signing\CAD\SigningLayoutPlans\HE-0001B_Sgn_psh04.dgn
User: dphoss