


|                                                                                     |           |
|-------------------------------------------------------------------------------------|-----------|
| TIP NO.                                                                             | SHEET NO. |
| HE-0001B                                                                            | SIGN-6    |
| DESIGNED BY: <u>Donald L. Hartland</u>                                              |           |
| APPROVED: <u>Donald L. Hartland</u>                                                 |           |
| DATE: <u>8/26/2025</u>                                                              |           |
| SEAL                                                                                |           |
|  |           |
| DOCUMENT NOT CONSIDERED FINAL<br>UNLESS ALL SIGNATURES COMPLETED                    |           |

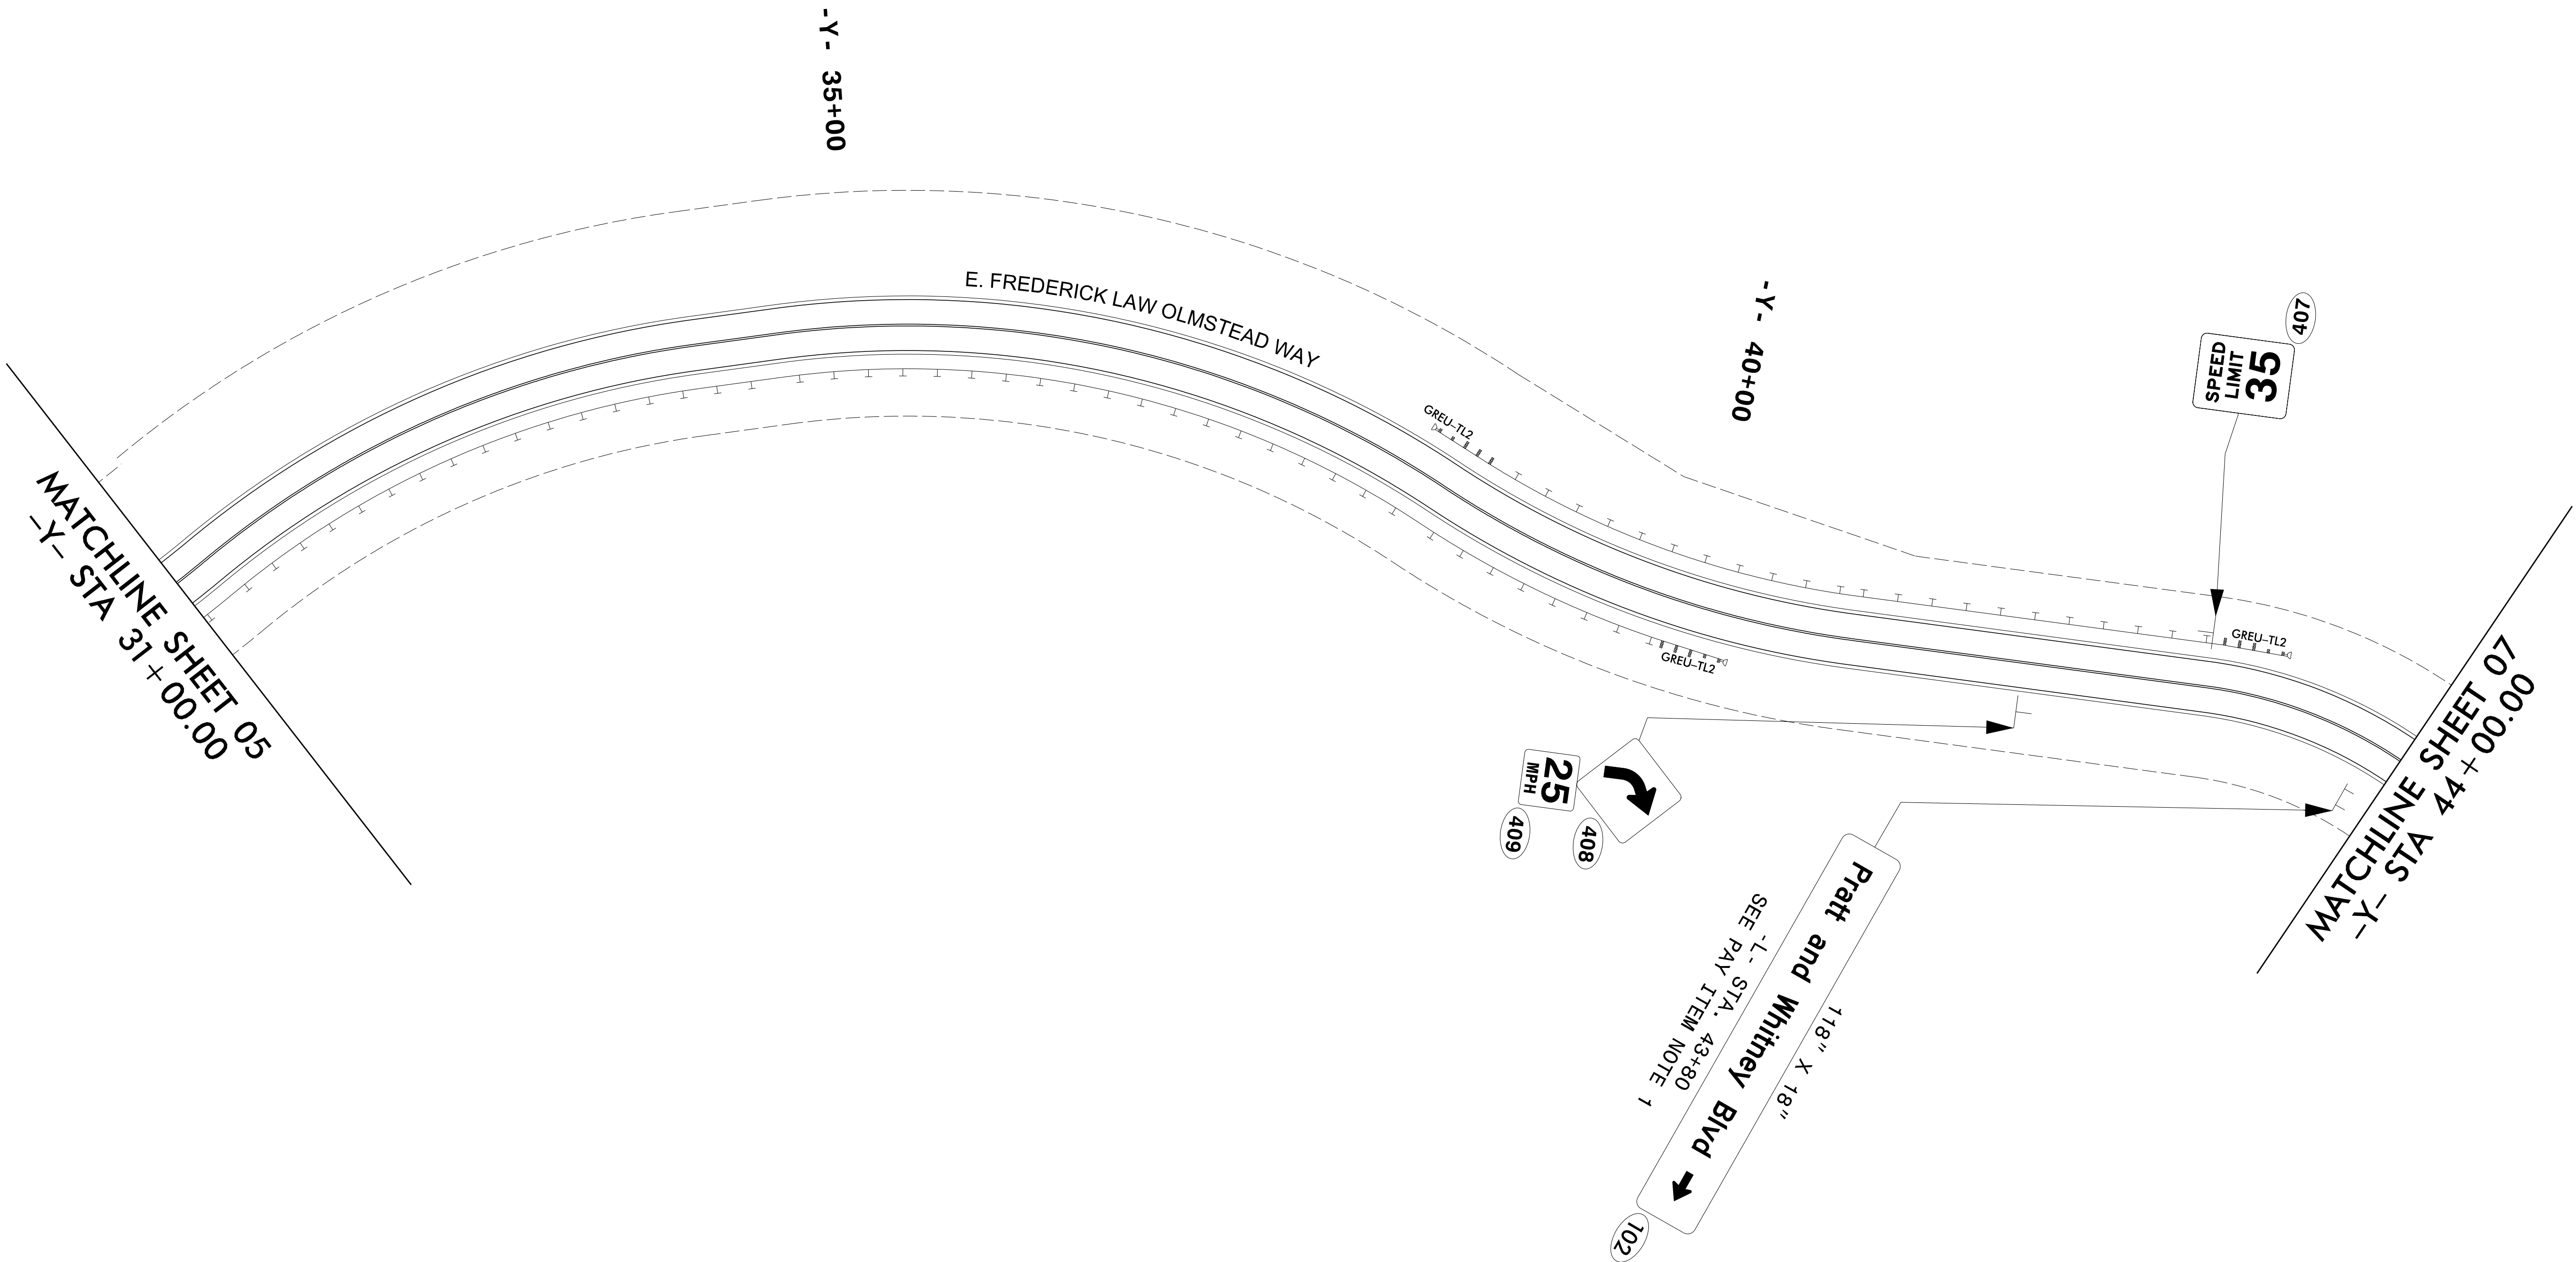

NOTE: ALL LANE WIDTHS ARE 14' UNLESS OTHERWISE SHOWN.