


TIP NO.	SHEET NO.
HE-0001B	SIGN-8
APPROVED:  Donal L. Hartland 9C09D5F8DEB5480...	
DATE: 8/26/2025	
SEAL 	
DOCUMENT NOT CONSIDERED FINAL UNLESS ALL SIGNATURES COMPLETED	

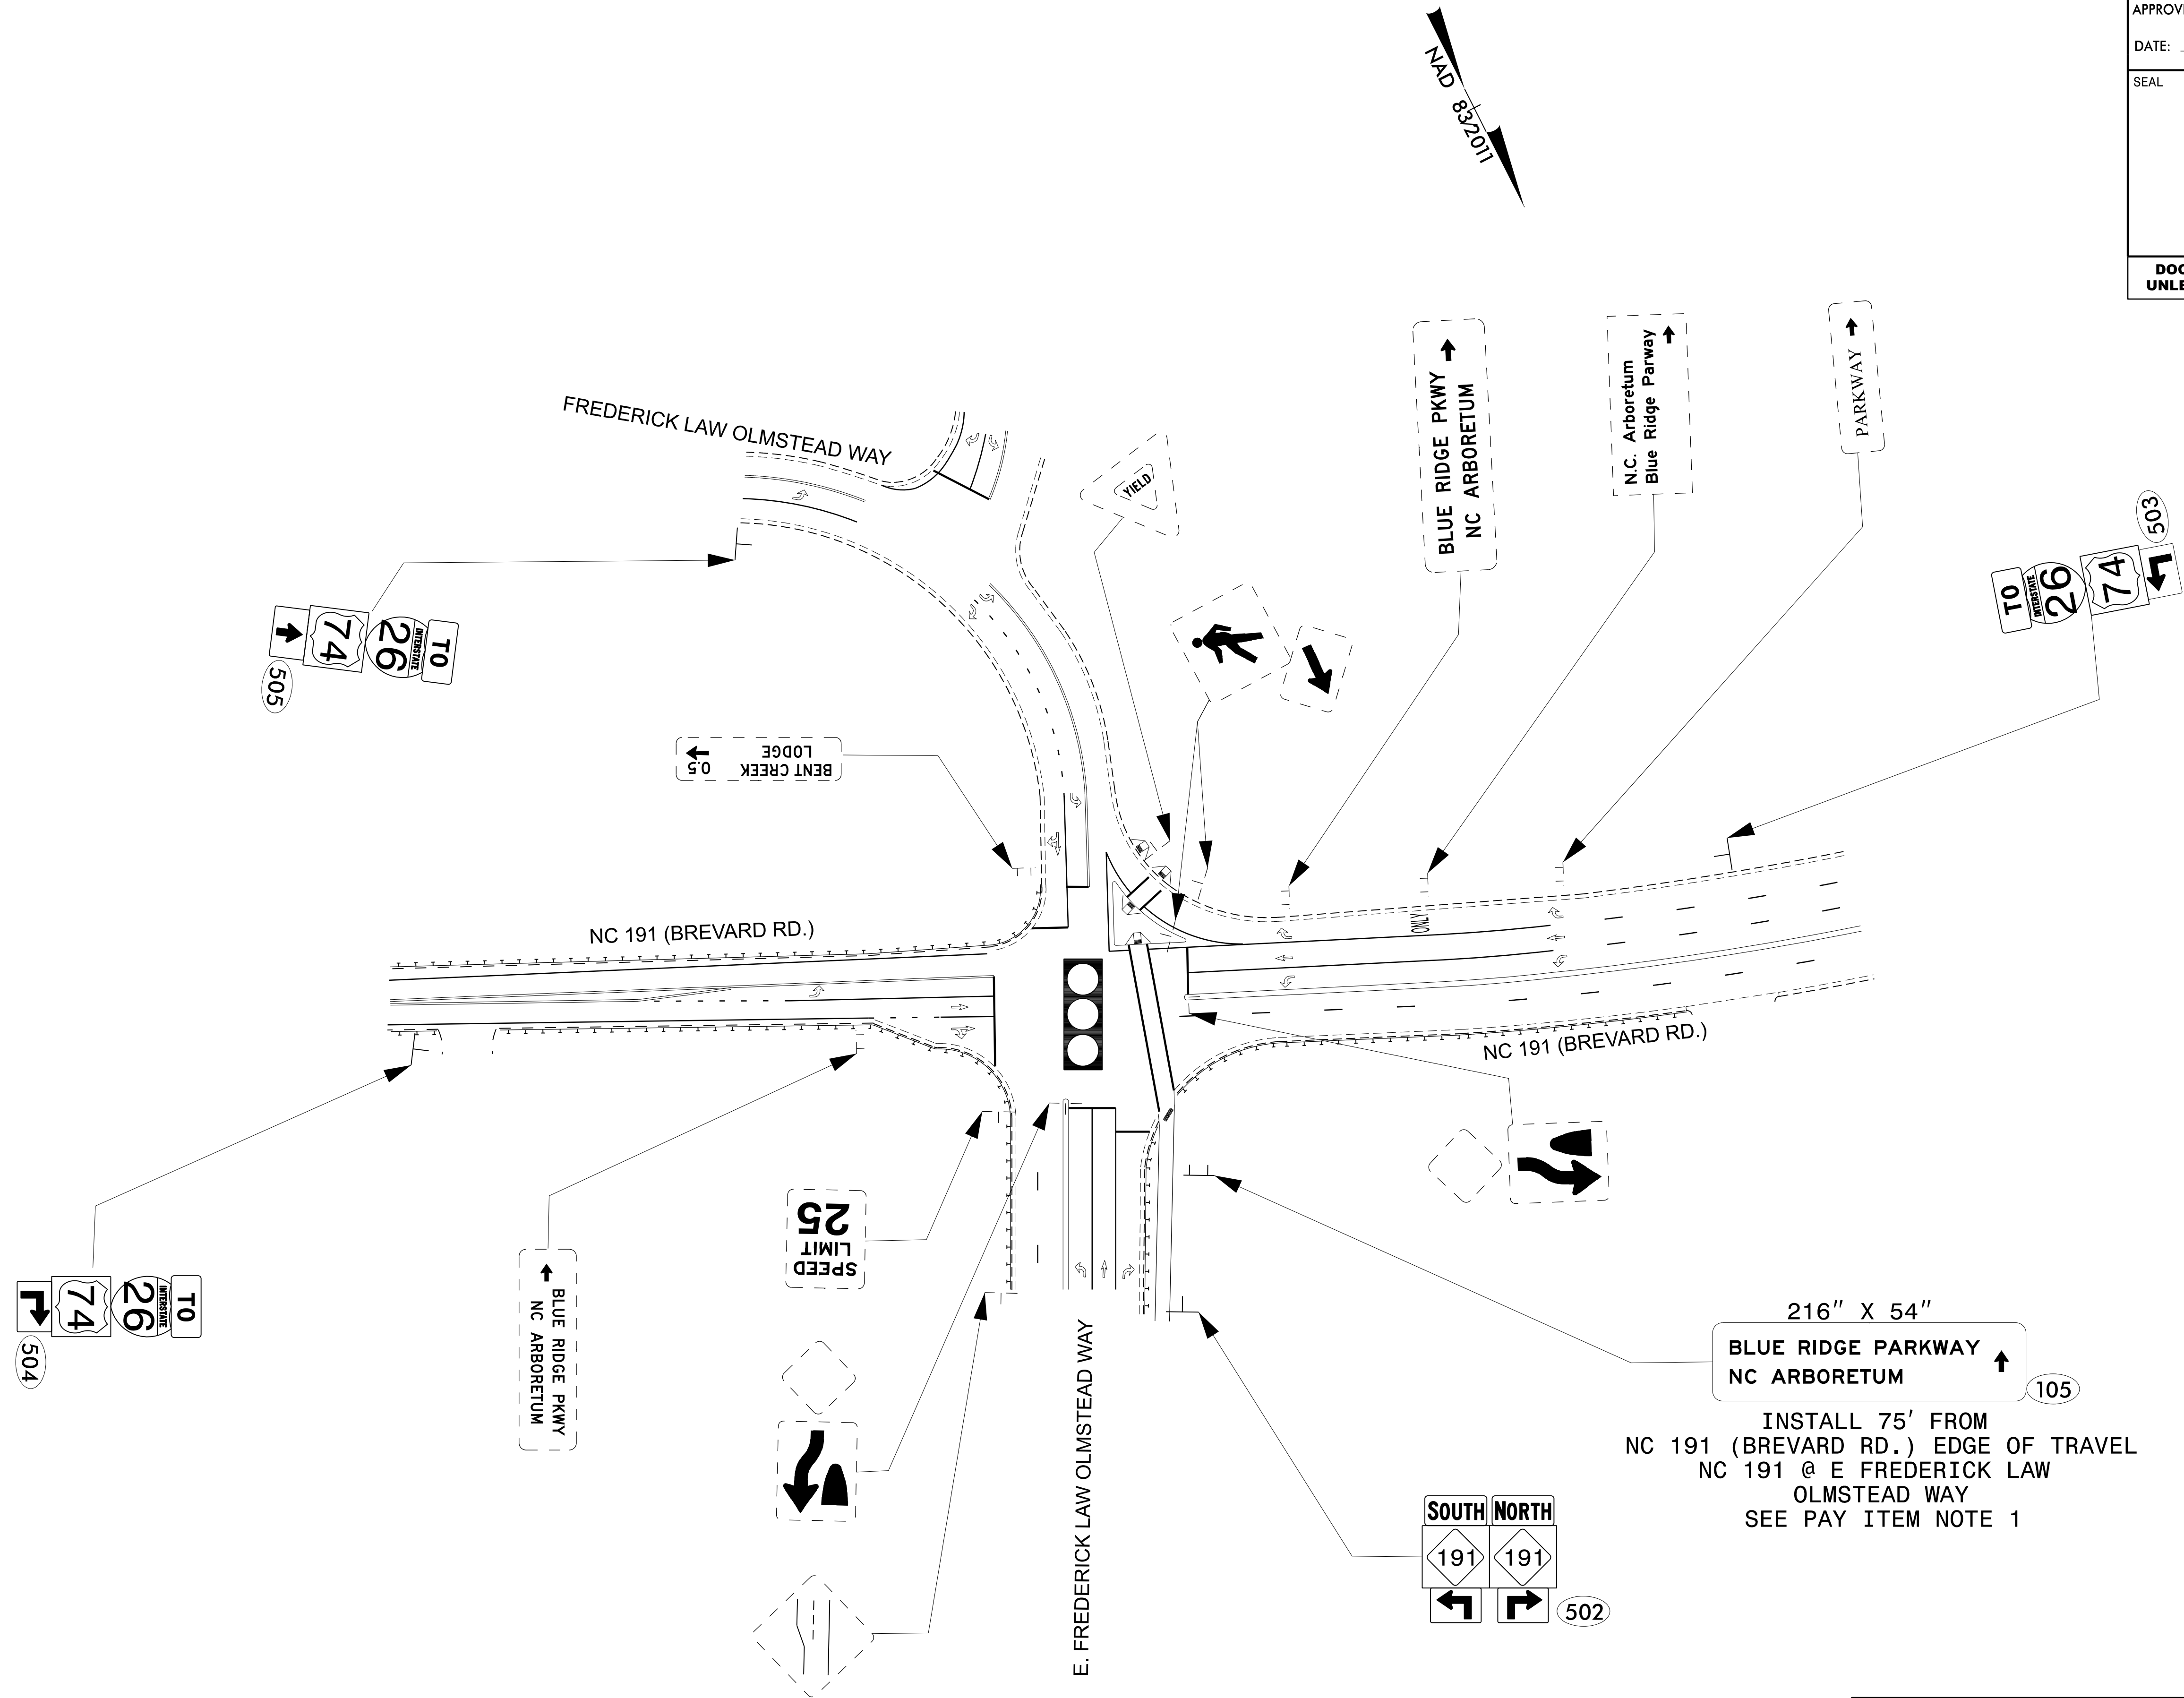

\$\$\$ SYSTEMS \$\$\$
\$\$\$ CONSTRUCTION \$\$\$
\$\$\$ SURVEYING \$\$\$
\$\$\$ DESIGN \$\$\$



**GANNETT
FLEMING**

22 S. Pack Square
Suite 800
Asheville, NC 28801
828-209-7104
NC License No. F-0270

PROPOSED SIGNING
NC 191 @ E FREDERICK LAW
OLMSTEAD WAY