
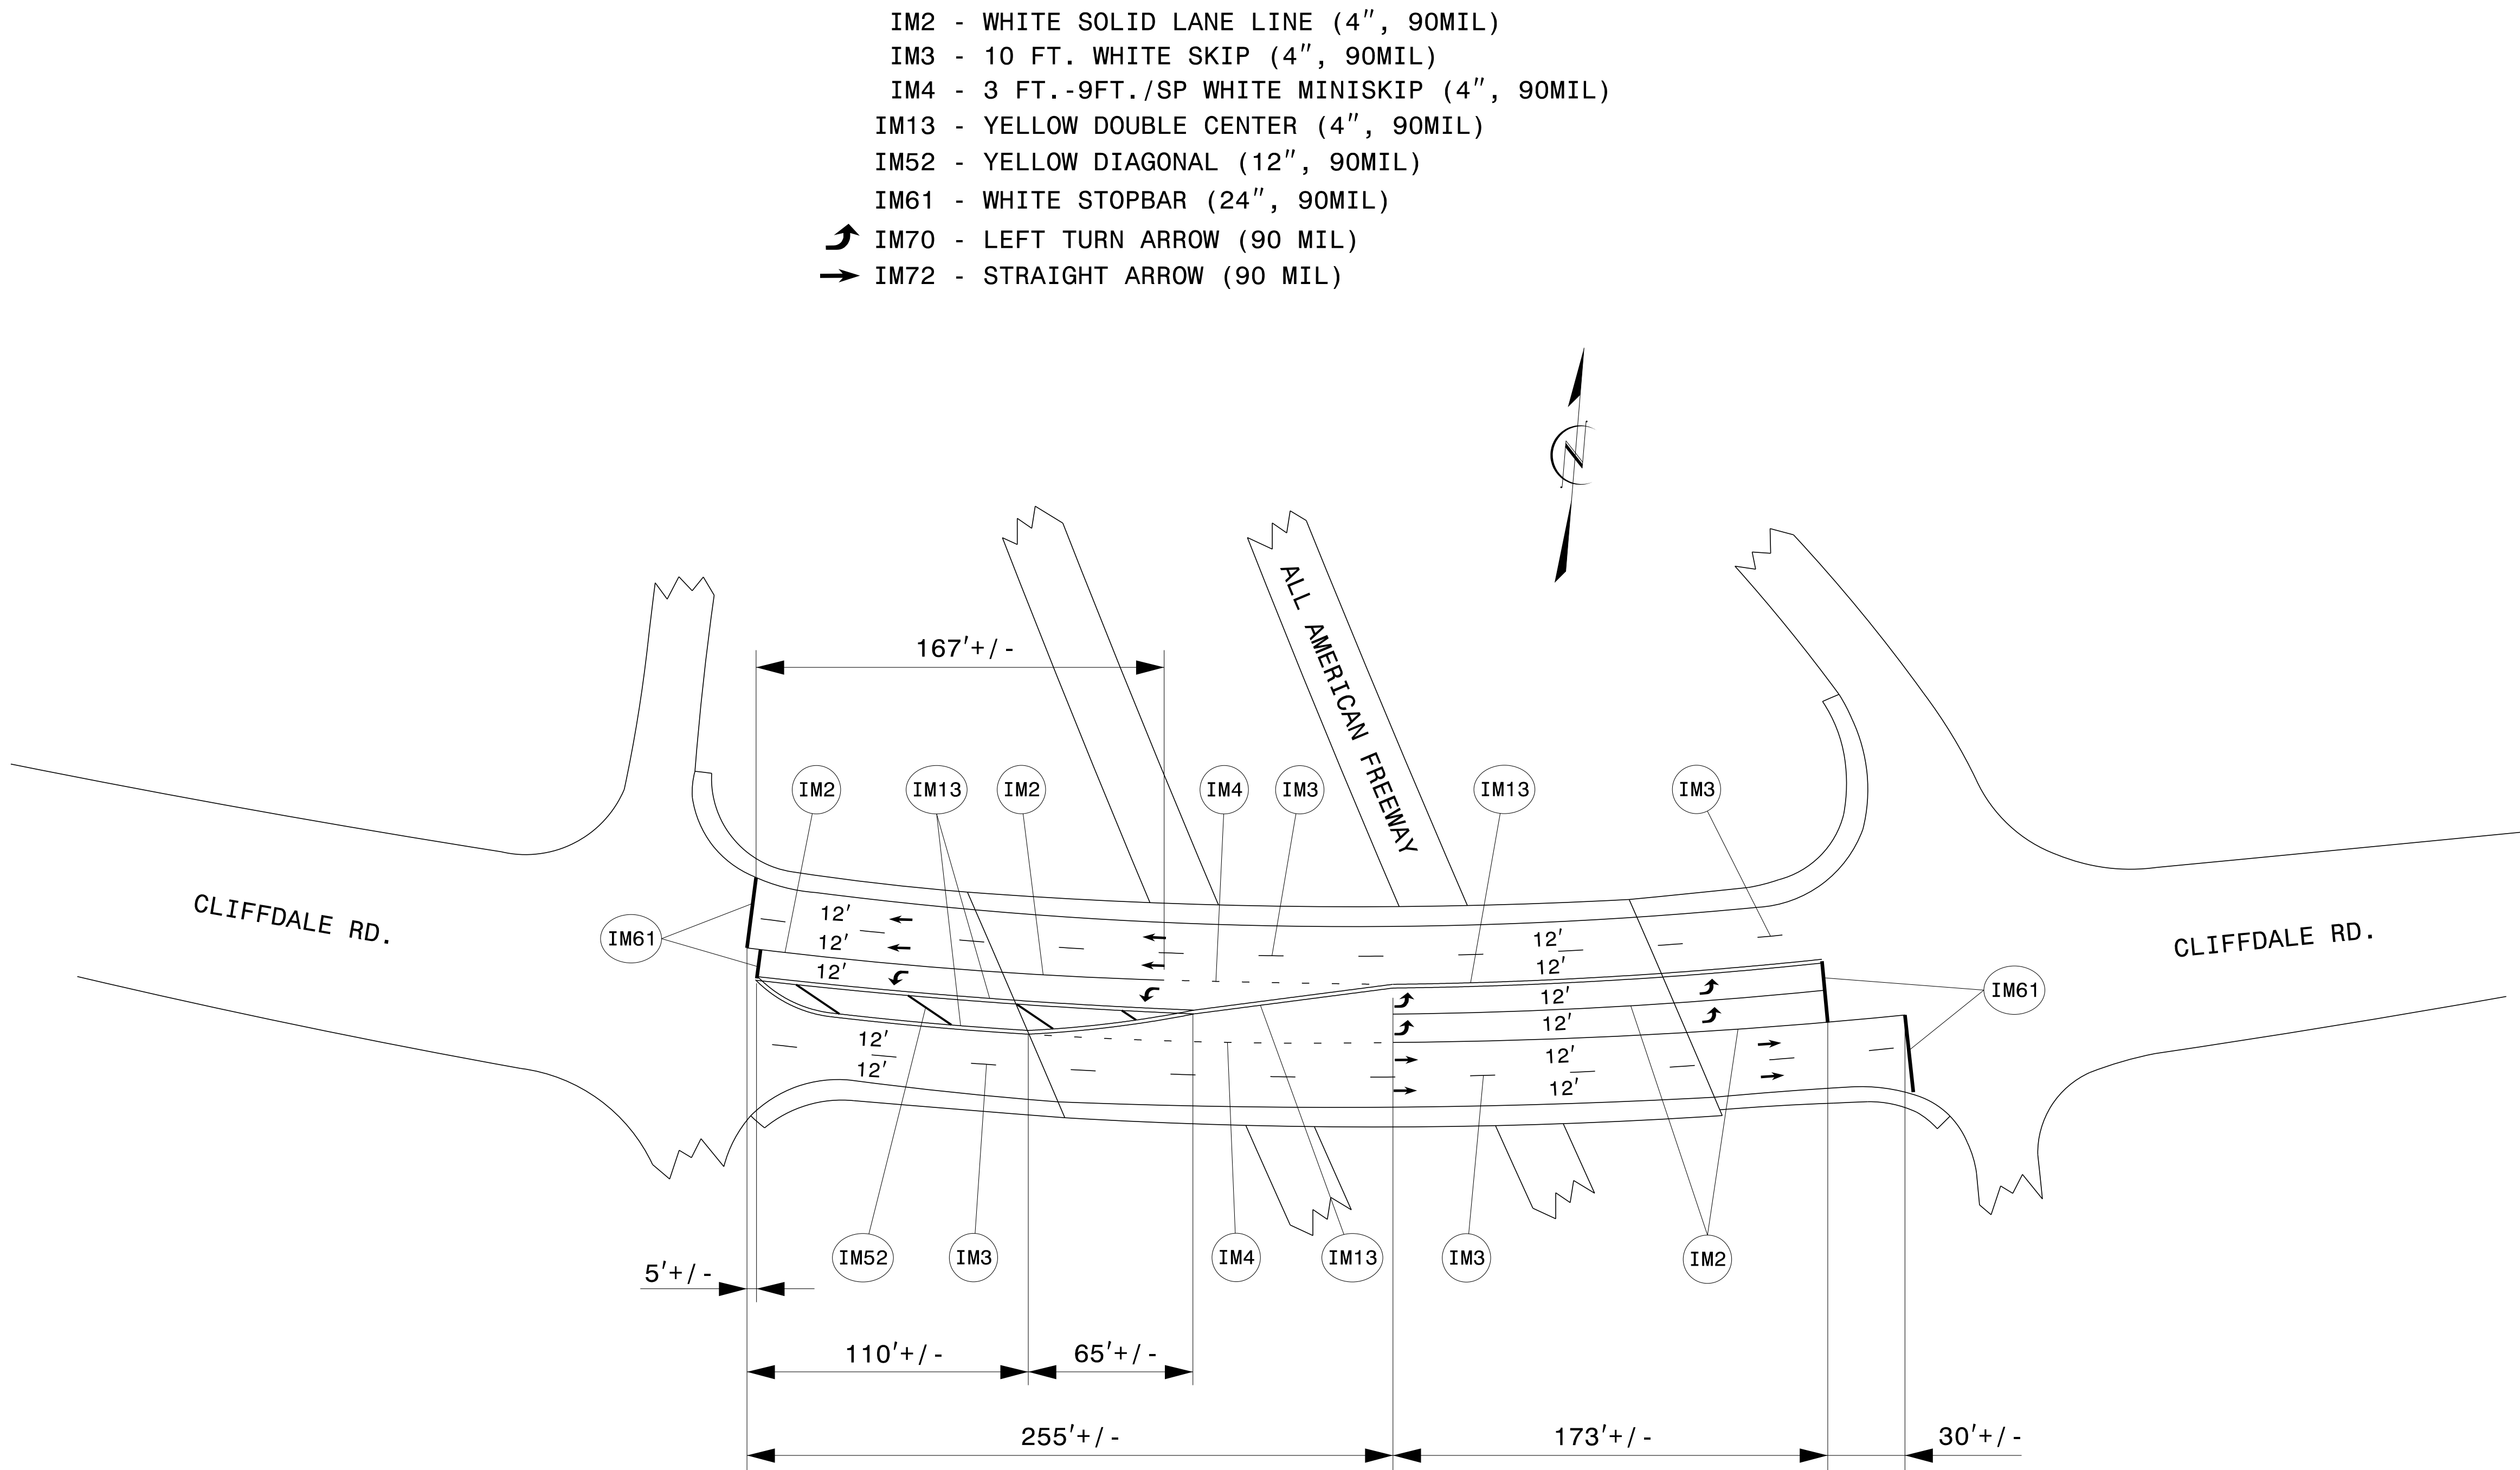
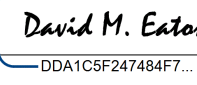
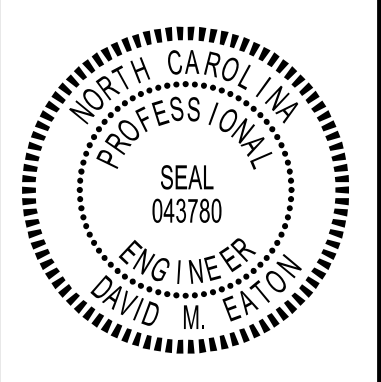


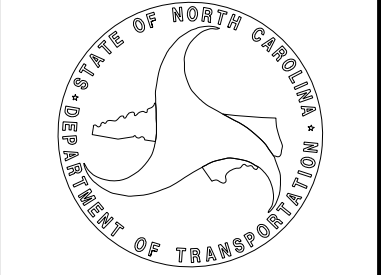

- IM2 - WHITE SOLID LANE LINE (4", 90MIL)
- IM3 - 10 FT. WHITE SKIP (4", 90MIL)
- IM4 - 3 FT.-9FT./SP WHITE MINISKIP (4", 90MIL)
- IM13 - YELLOW DOUBLE CENTER (4", 90MIL)
- IM52 - YELLOW DIAGONAL (12", 90MIL)
- IM61 - WHITE STOPBAR (24", 90MIL)
- ↗ IM70 - LEFT TURN ARROW (90 MIL)
- IM72 - STRAIGHT ARROW (90 MIL)

15BPR.146.3

PMP	002
NORTH CAROLINA DEPARTMENT OF TRANSPORTATION	
APPROVED:  DDATCSF247484F7	
DATE: 08/25/2025	
SEAL: 	
INCOMPLETE PLANS DO NOT BE USED FOR CONSTRUCTION	
DOCUMENT NOT CONSIDERED FINAL UNLESS ALL SIGNATURES COMPLETED	
	

T.I.P.: 15BPR.146.3