

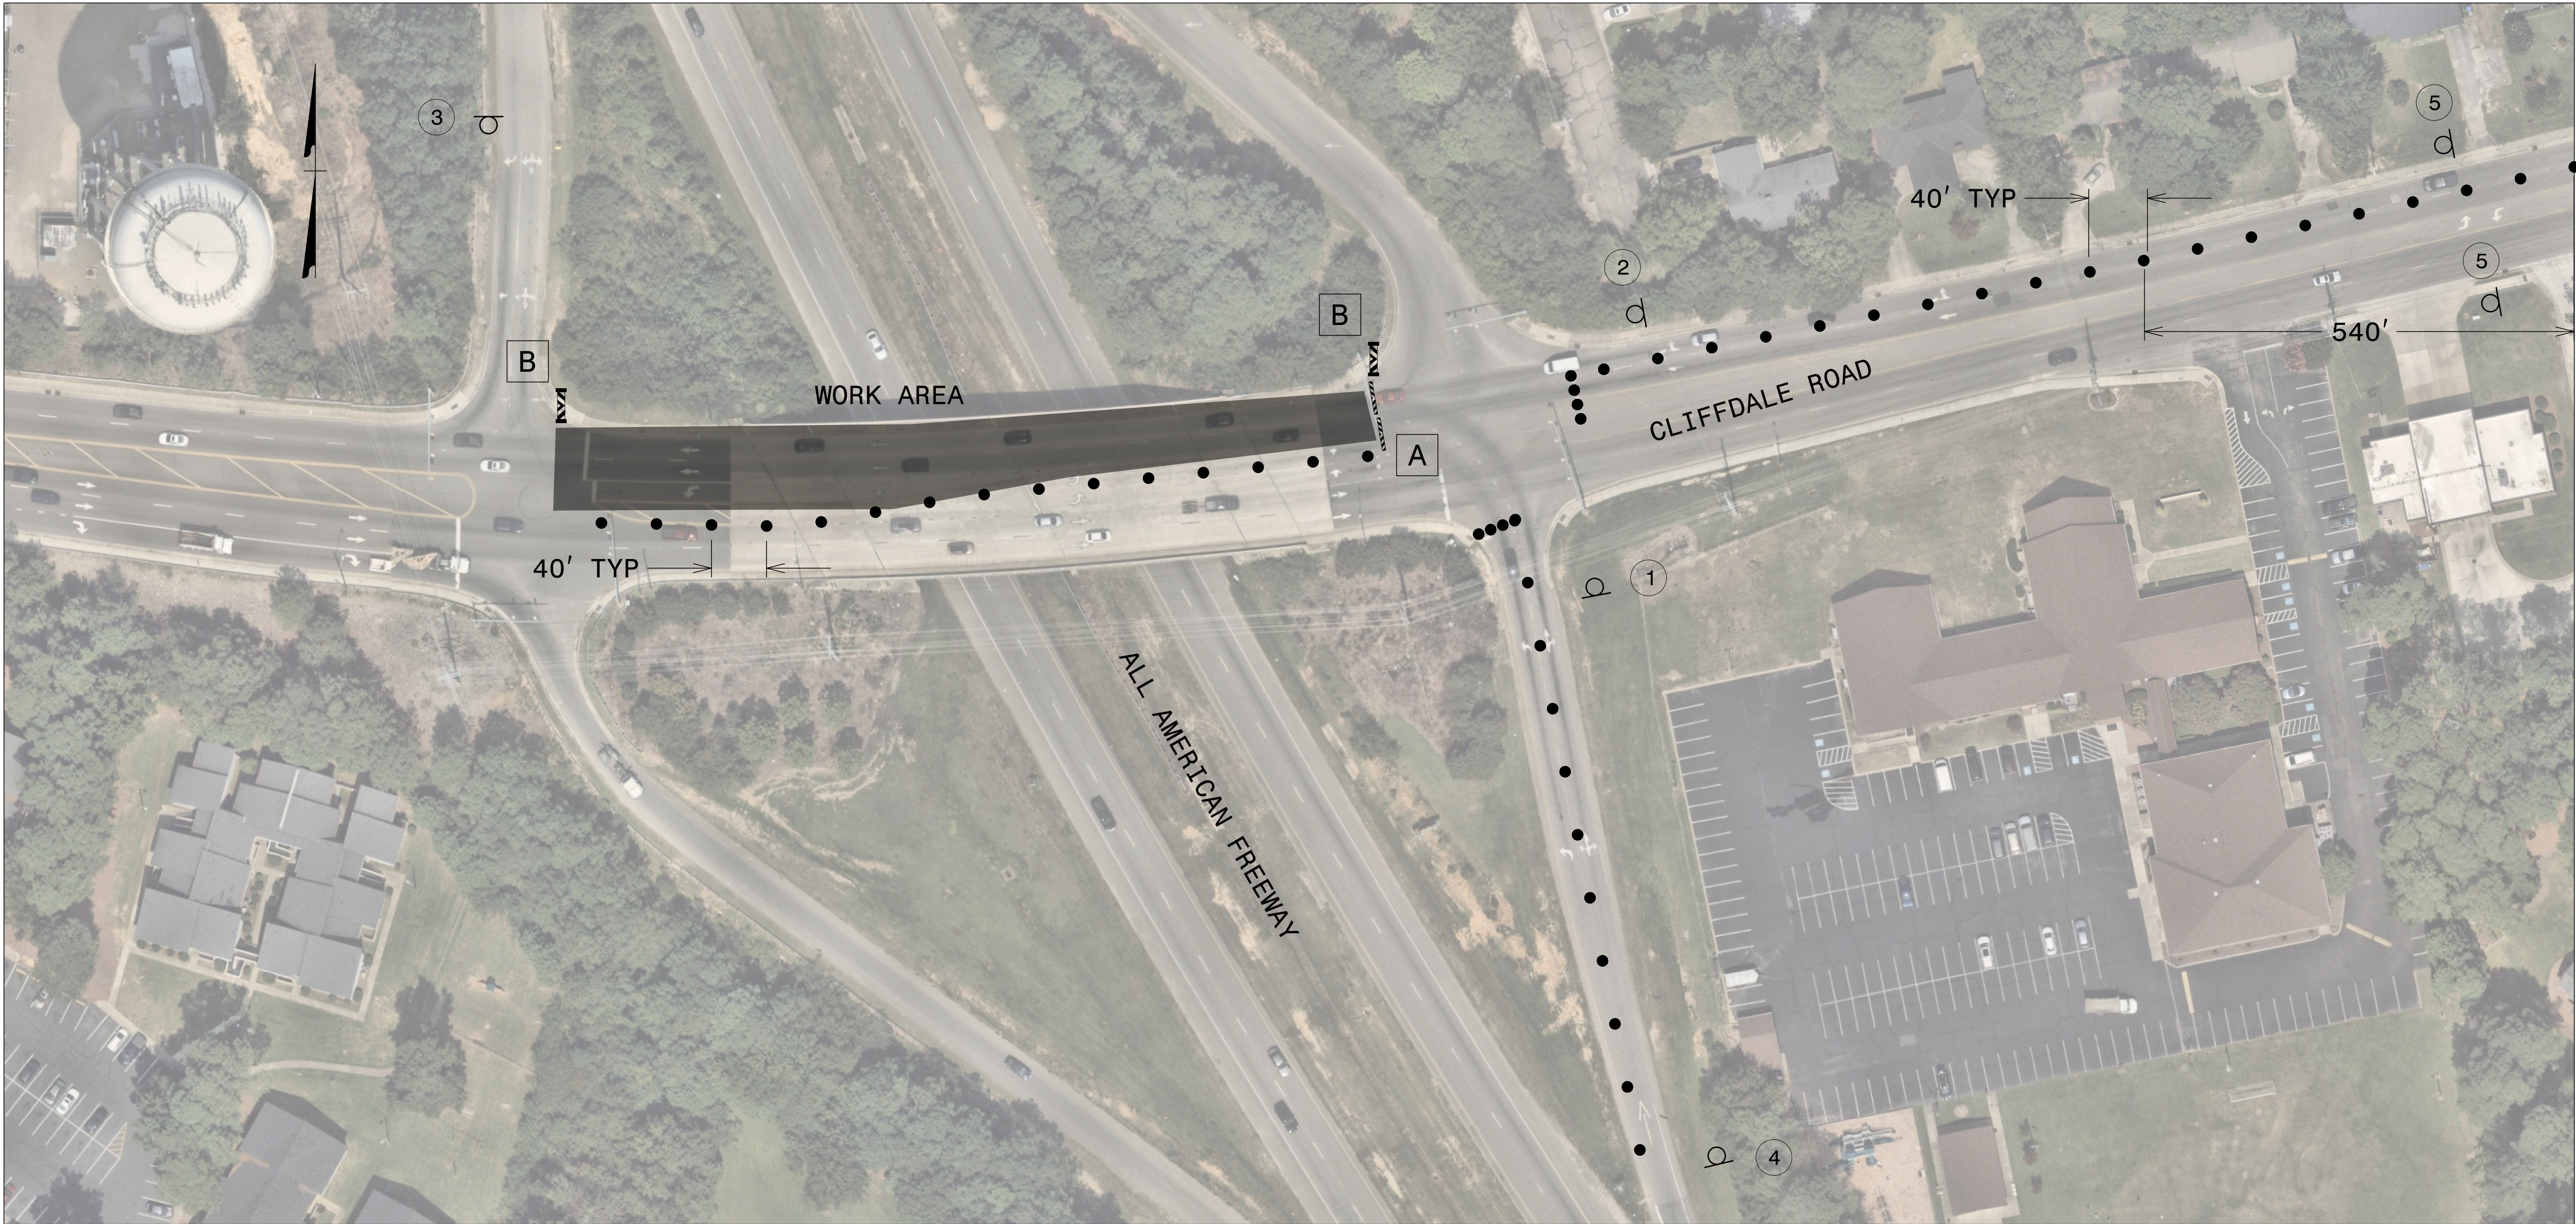



1

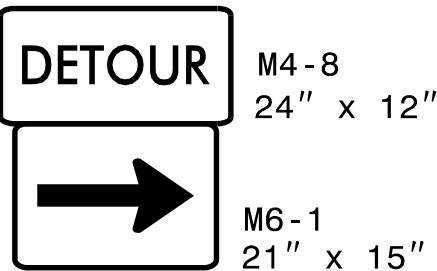


2

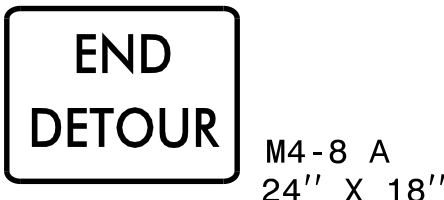


3

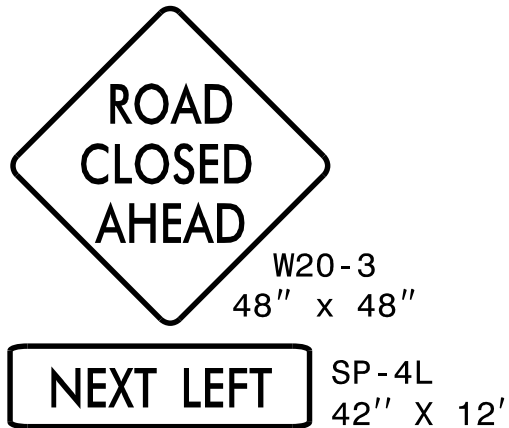


4

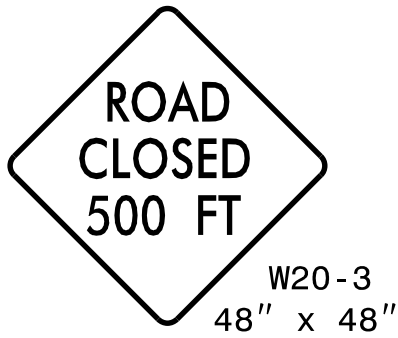

5

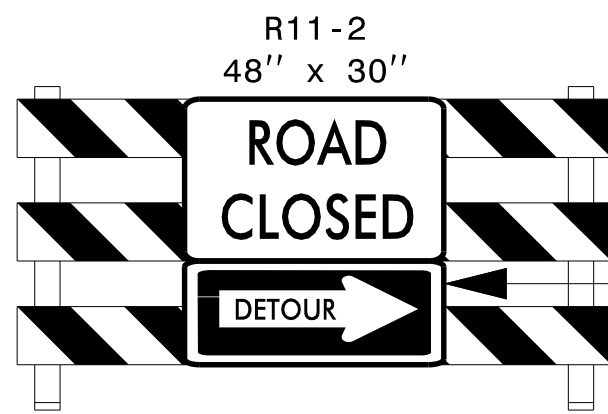

A

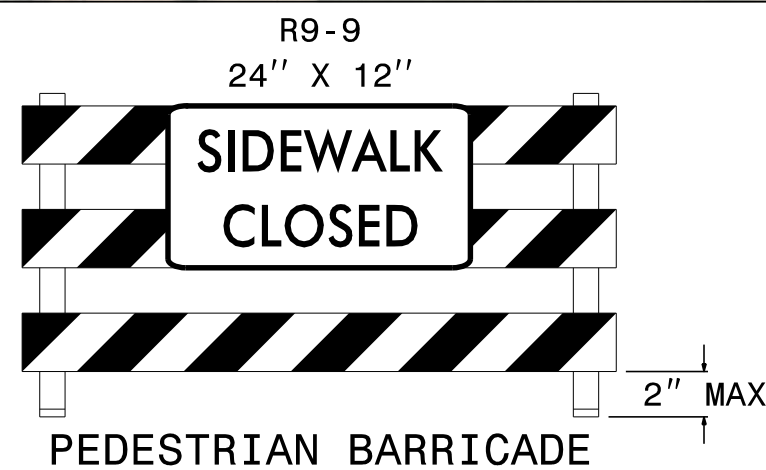



B

APPROVED: *Karmen Miller*
DATE: 08/28/2025

DOCUMENT NOT CONSIDERED FINAL
UNLESS ALL SIGNATURES COMPLETED




STEP 5
WB CLIFFDALE RD
CLOSURE

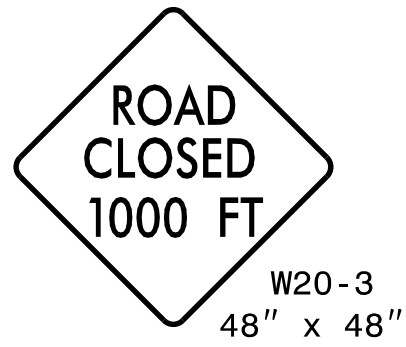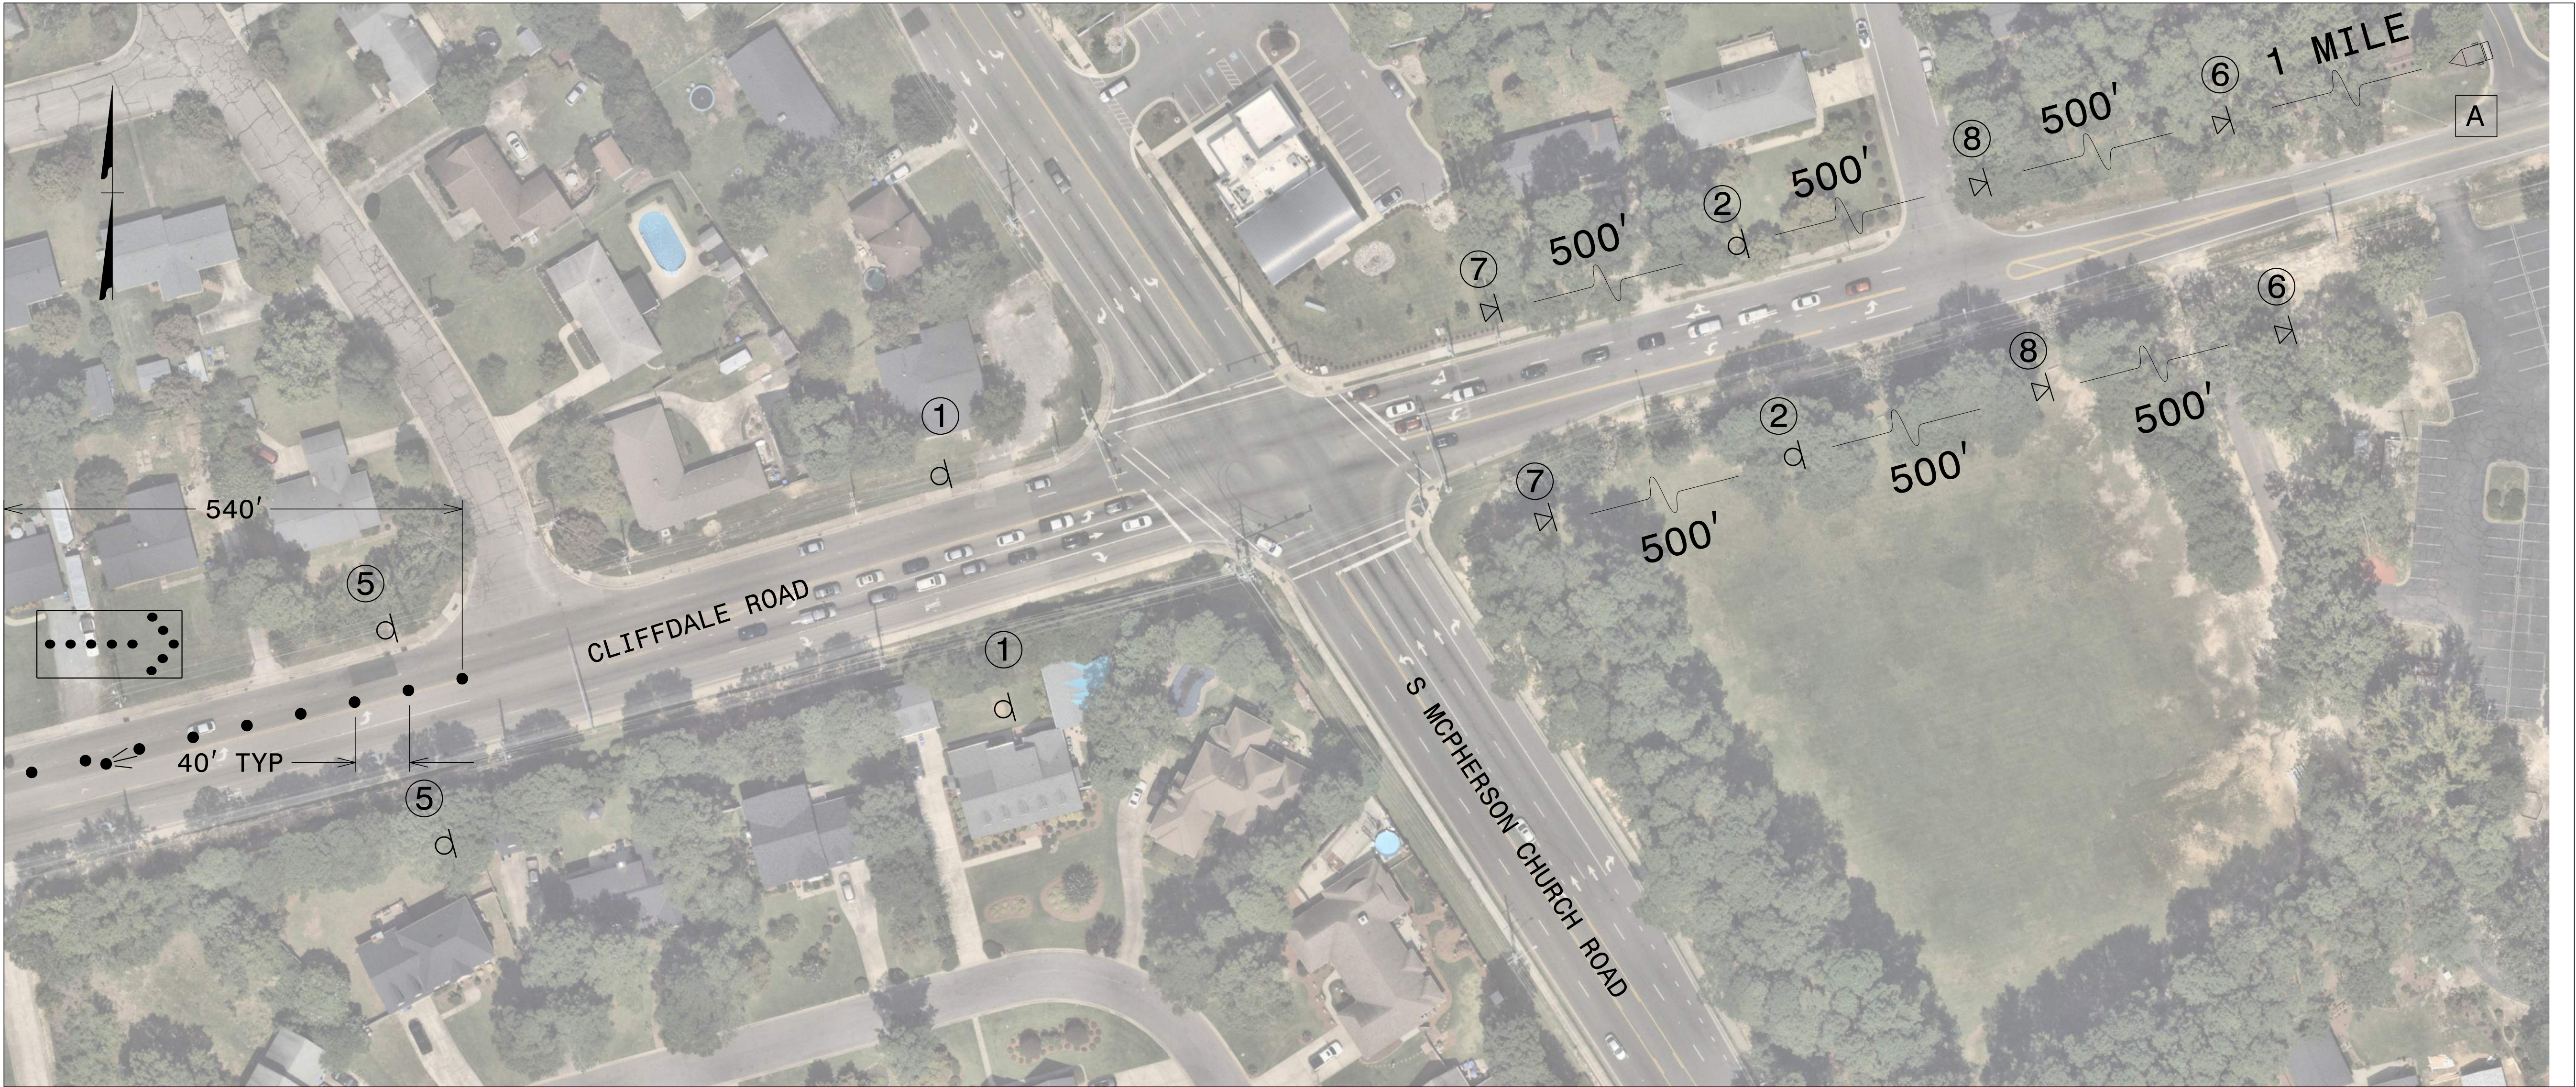


①




②

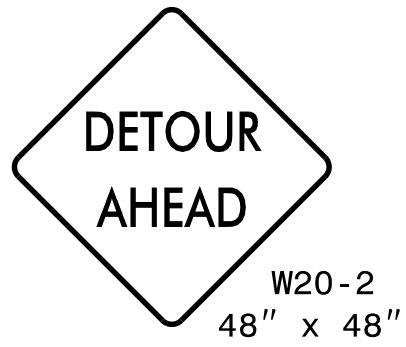


⑤

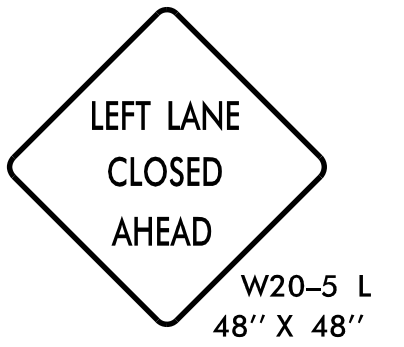

⑥

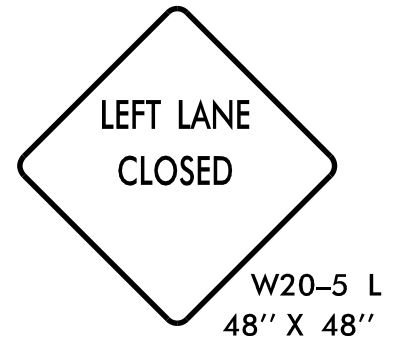

⑦

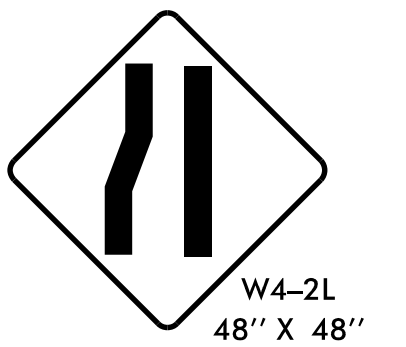


⑧


MESSAGE NO. 1	MESSAGE NO. 2
LEFT LANE CLOSED	MERGE RIGHT

CHANGEABLE MESSAGE SIGN


A

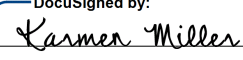APPROVED: 


DATE: 08/28/2025

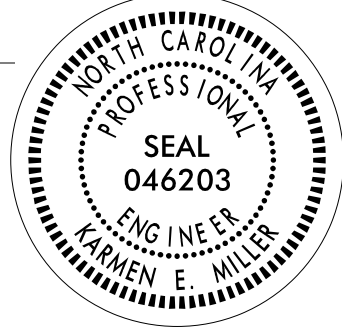

**DOCUMENT NOT CONSIDERED FINAL
UNLESS ALL SIGNATURES COMPLETED**

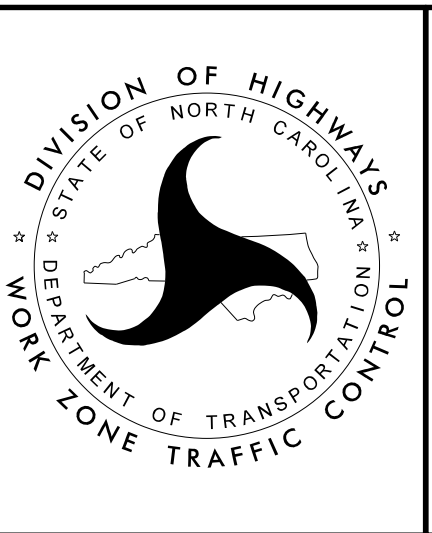

STEP 5
WB CLIFFDALE RD
CLOSURE

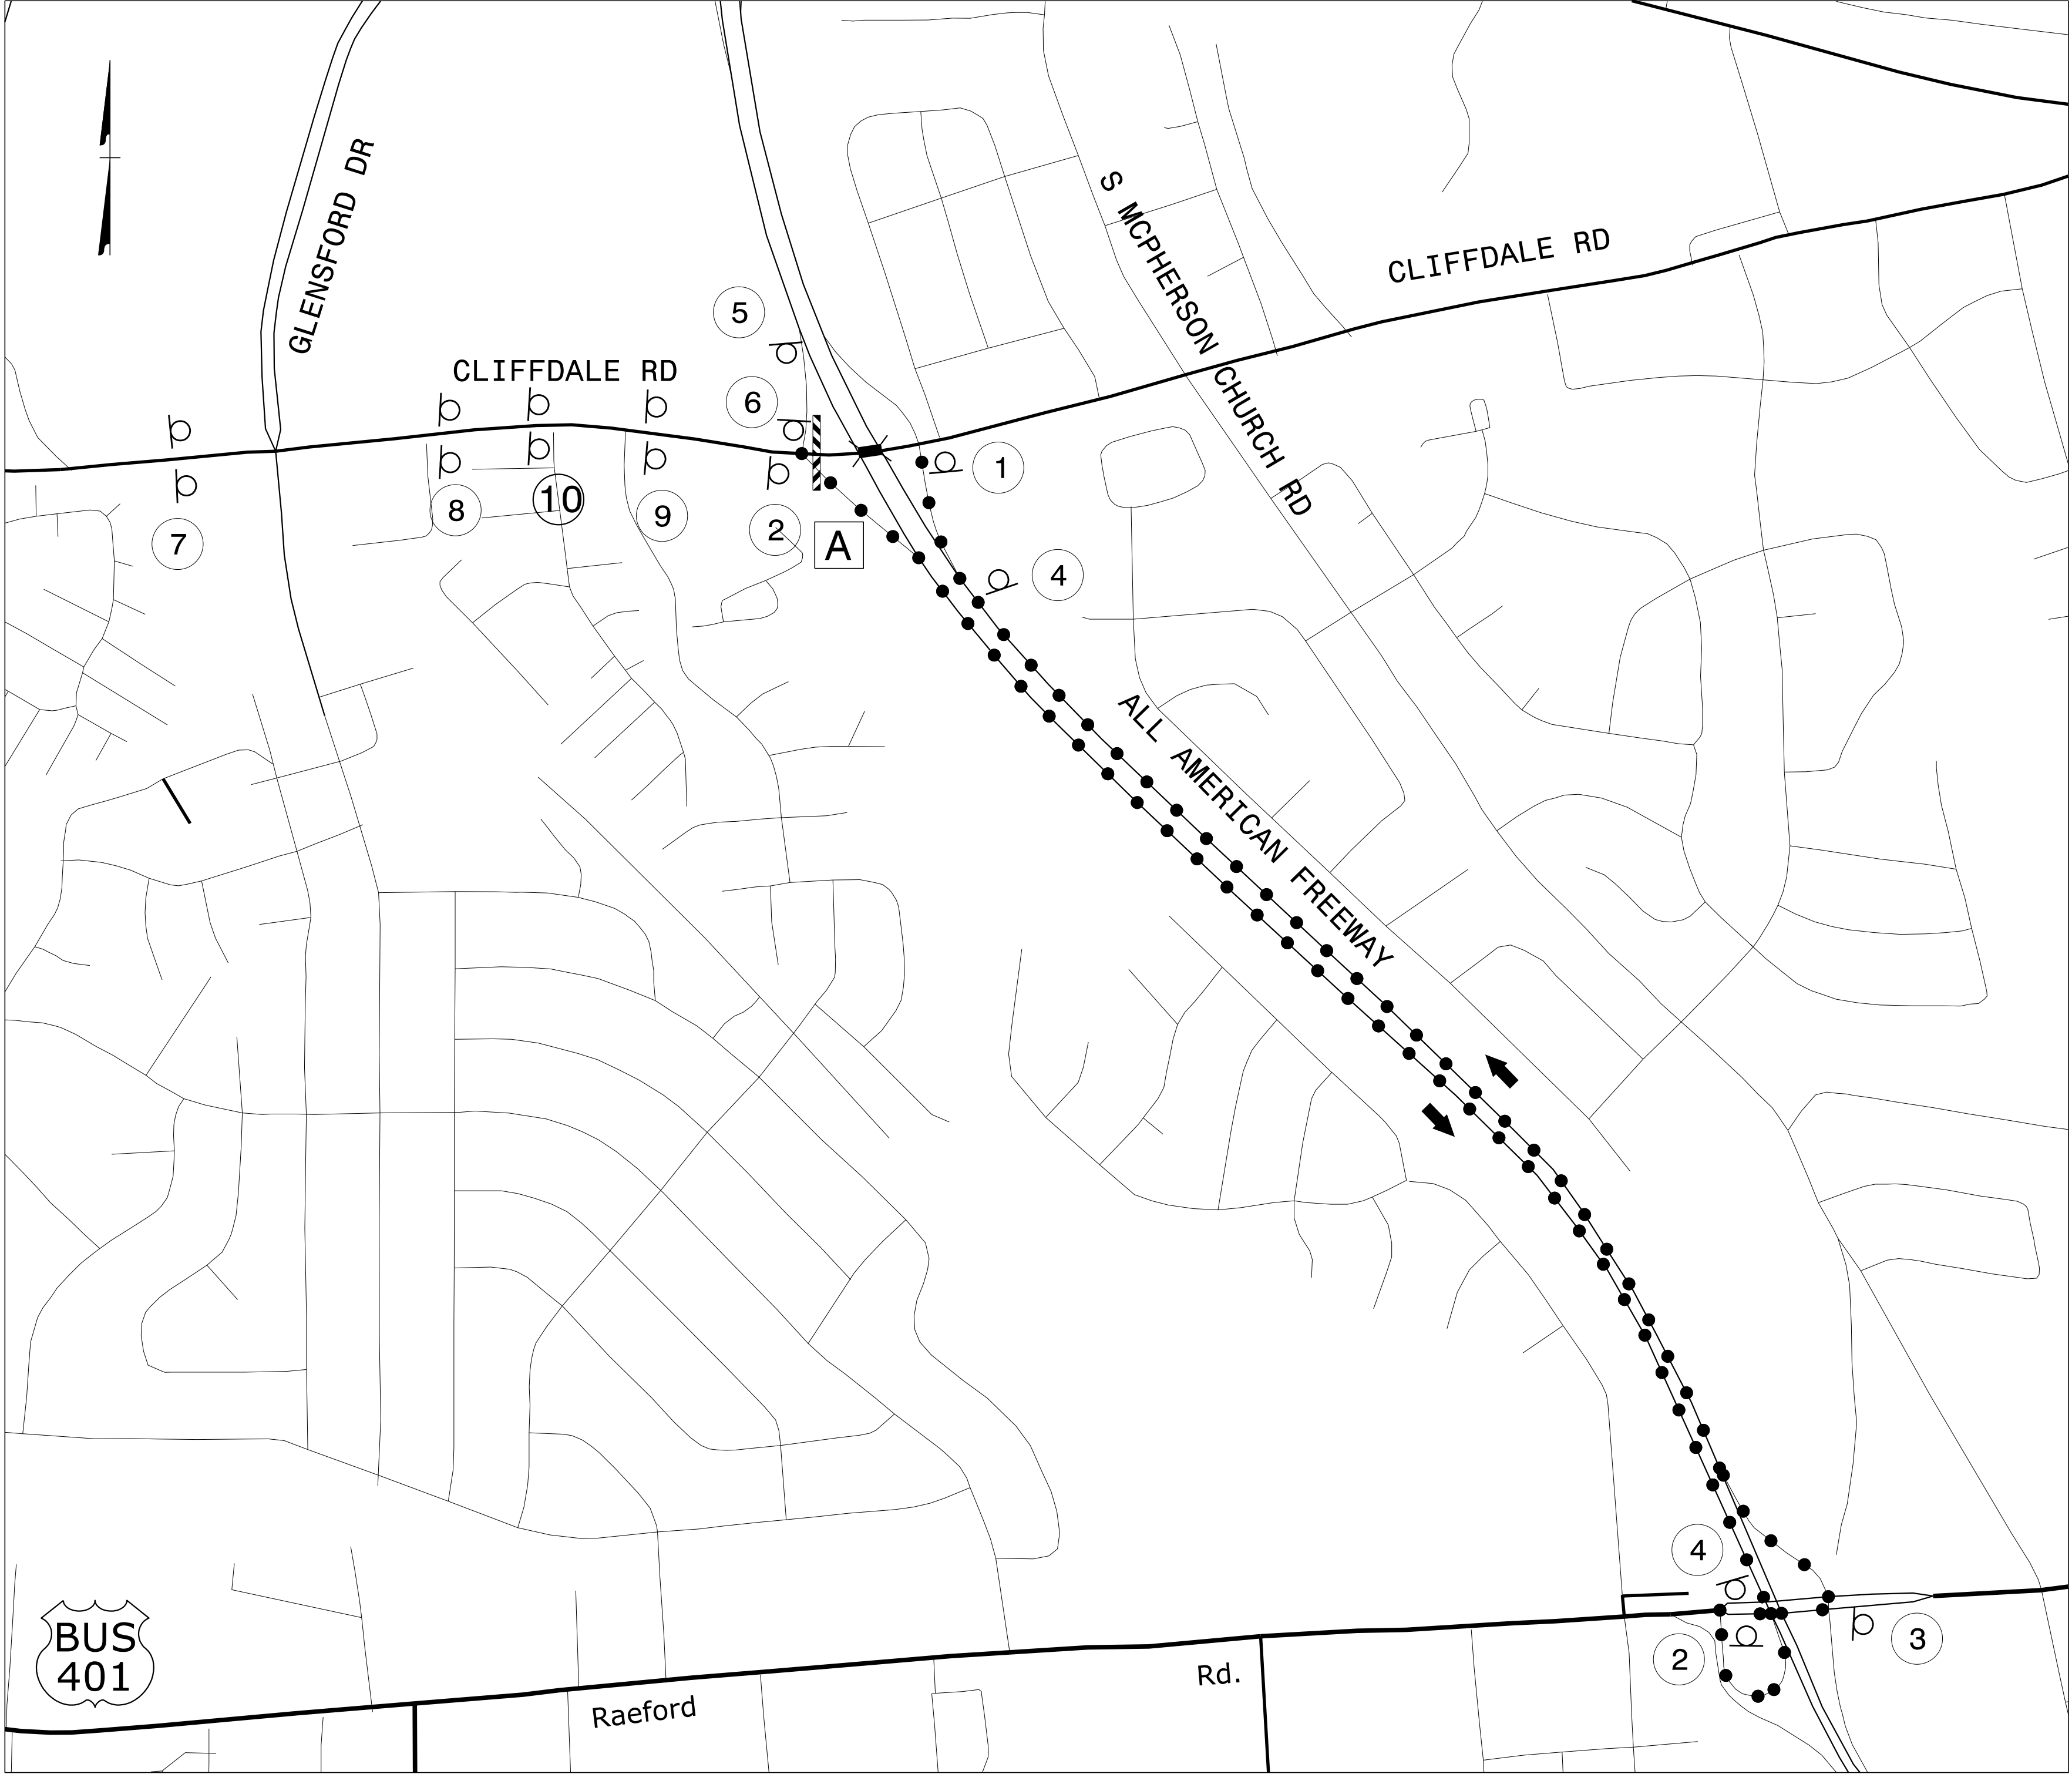

END
DETOUR

M4-8 A
48" x 18"

DETOUR

M4-8
24" x 12"

M6-1
21" x 15"

DETOUR

M4-8
24" x 12"

M6-1
21" x 15"

DETOUR

M4-8
24" x 12"

M6-2
21" x 15"

DETOUR

M4-8
24" x 12"

M6-3
21" x 15"

ROAD
CLOSED
AHEAD

W20-3
48" x 48"

ROAD
CLOSED
AHEAD

W20-3
48" x 48"

ROAD
CLOSED
1000 FT

W20-3
48" x 48"

NEXT LEFT

SP-4L
42" x 12"

ROAD
CLOSED
500 FT

W20-3
48" x 48"

DETOUR
AHEAD

W20-2
48" x 48"

R11-2
48" x 30"

ROAD
CLOSED

DETOUR

M4-10R
48" x 18"

TYPE III BARRICADE

A

R11-4
60" x 30"

ROAD CLOSED
TO
THRU TRAFFIC

TYPE III BARRICADE

B

APPROVED:

DATE: 08/28/2025

SEAL


046203

ENGINEER


JOHN E. MILLER

DOCUMENT NOT CONSIDERED FINAL

UNLESS ALL SIGNATURES COMPLETED

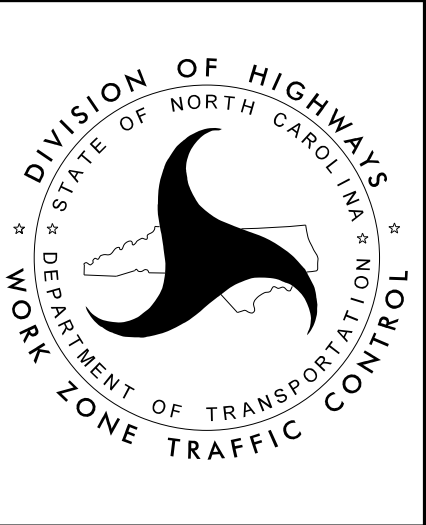

EB CLIFFDALE RD
DETOUR

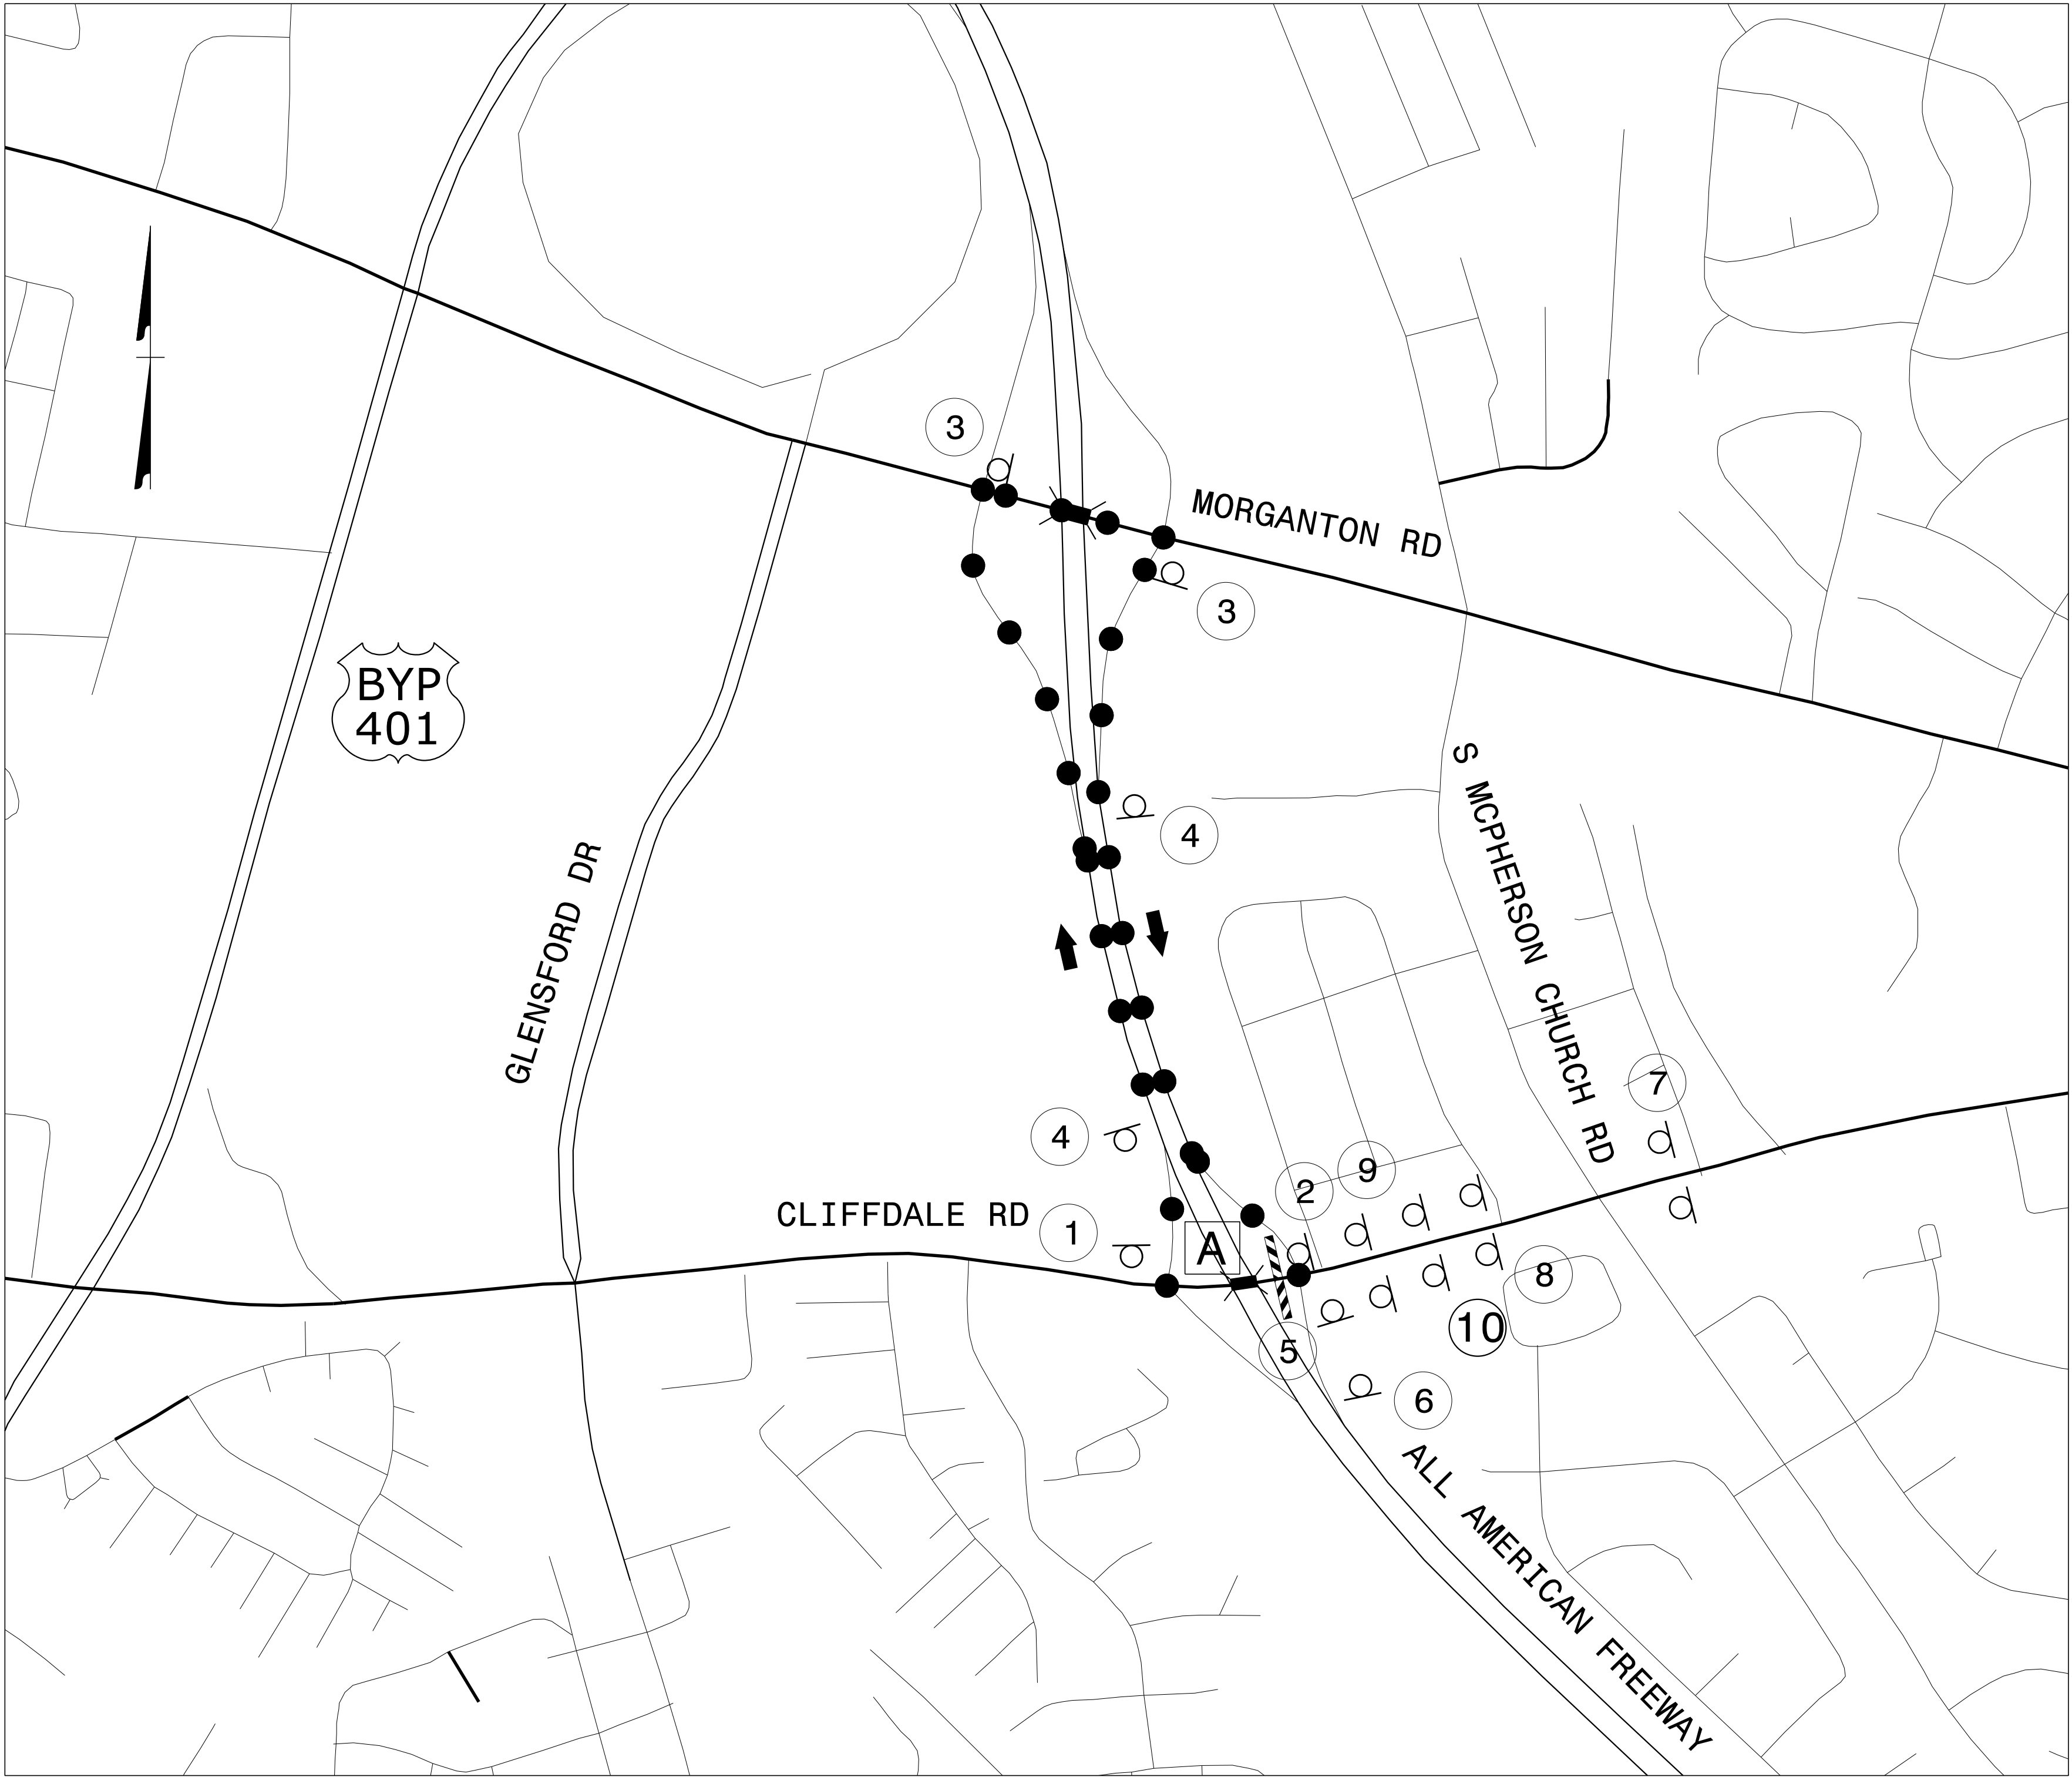

- END
DETOUR

M4-8 A
48" x 18"

1
- DETOUR

M4-8
24" x 12"

M6-1
21" x 15"

2
- DETOUR

M4-8
24" x 12"

M6-1
21" x 15"

3
- DETOUR

M4-8
24" x 12"

M6-2
21" x 15"

4
- DETOUR

M4-8
24" x 12"

M6-3
21" x 15"

5
- ROAD
CLOSED
AHEAD

W20-3
48" x 48"

6
- ROAD
CLOSED
AHEAD

W20-3
48" x 48"

7
- ROAD
CLOSED
1000 FT

W20-3
48" x 48"

8
- ROAD
CLOSED
500 FT

W20-3
48" x 48"

9
- DETOUR
AHEAD

W20-2
48" x 48"

10
- R11-2
48" x 30"

ROAD
CLOSED

DETOUR

M4-10R
48" x 18"

TYPE III BARRICADE

A

8/28/2025
S:\TMU\WZTC\DesignGroup\Projects\15BPR\146\TMP\NDGN Files\15BPR\146 WB Detour.dgn
User:btpricel

APPROVED: *Karmen Miller*

DATE: 08/28/2025

SEAL


046203

ENGINEER

KARMEN E. MILLER

DOCUMENT NOT CONSIDERED FINAL

UNLESS ALL SIGNATURES COMPLETED

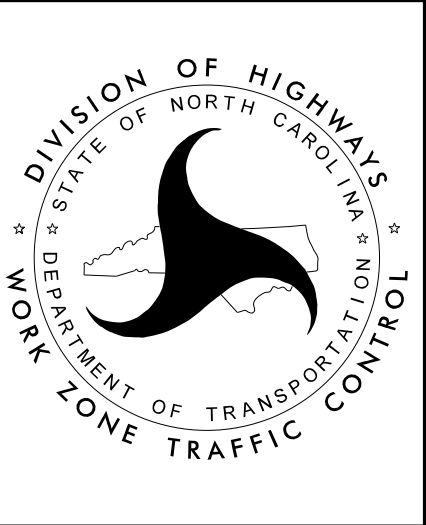

WB CLIFFDALE RD
DETOUR