
PROJECT REFERENCE NO.
 SHEET NO.

 2026CPT.05.05.10321.1
 8

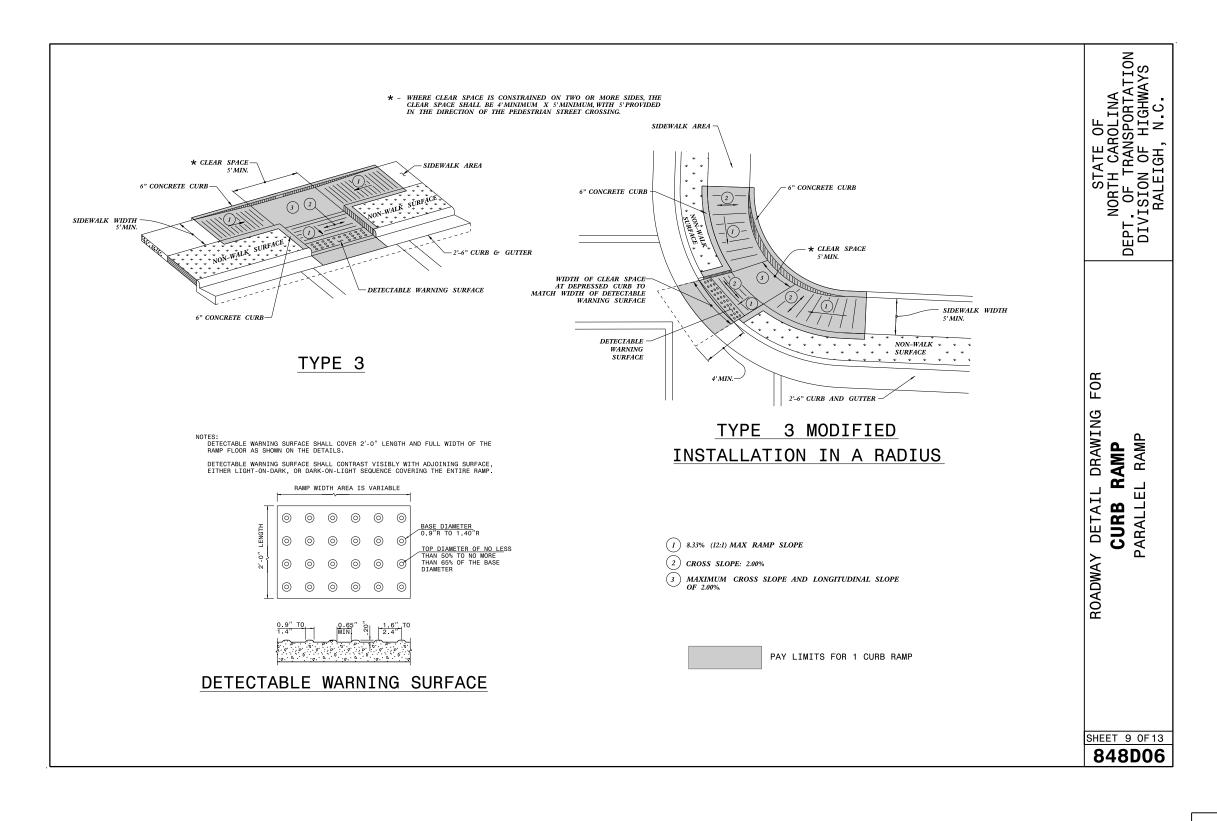



DOCUMENT NOT CONSIDERED FINAL UNLESS ALL SIGNATURES COMPLETED

CONTRACTS STANDARDS AND DEVELOPMENT UNIT Office 919-707-6950 FAX 919-250-4119

SEE TITLE BLOCK

ORIGINAL BY: S.CALL	OUN DATE: 12-22-2023
MODIFIED BY:	DATE:
CHECKED BY:	DATE:
FILE SPEC <u>special</u>	details\nmhackler\D0609.dgn