


I, Michael L. Motsinger, PLS, certify that the Project Control was [performed/verified] under my supervision from an actual GPS survey made under my supervision and the following information was used to perform the survey:

Class of survey: AA
Type of GPS field procedure: RTN
Dates of survey: February 2016
Datum/Epoch: NAD 83/2011
Published/Fixed-control use: [Project_Control_if_applicable,_N/A_for_RTN]
Localized around: U-5760-5
Northing: 861,426.7672
Easting: 1,671,934.1318
Combined grid factor: 0.9999474727
Geoid model: G12NC
Units: English

I also certify that the Baseline Control for this project was completed under my direct and responsible charge from an actual survey made under my supervision; that all horizontal closures had a minimum ratio of precision of 1:20,000 (Class AA) and Vertical accuracy to Class A. Field work was performed from January 2018 to February 2018, and all coordinates are based on NAD 83/2011 and all elevations are based on NAVD 88; that this survey was performed to meet the requirements of 21NCAC 56.1600 as applicable.

This 10th day of December, 2024.

DocuSigned by:
Michael L. Motsinger
Professional Land Surveyor L-3877

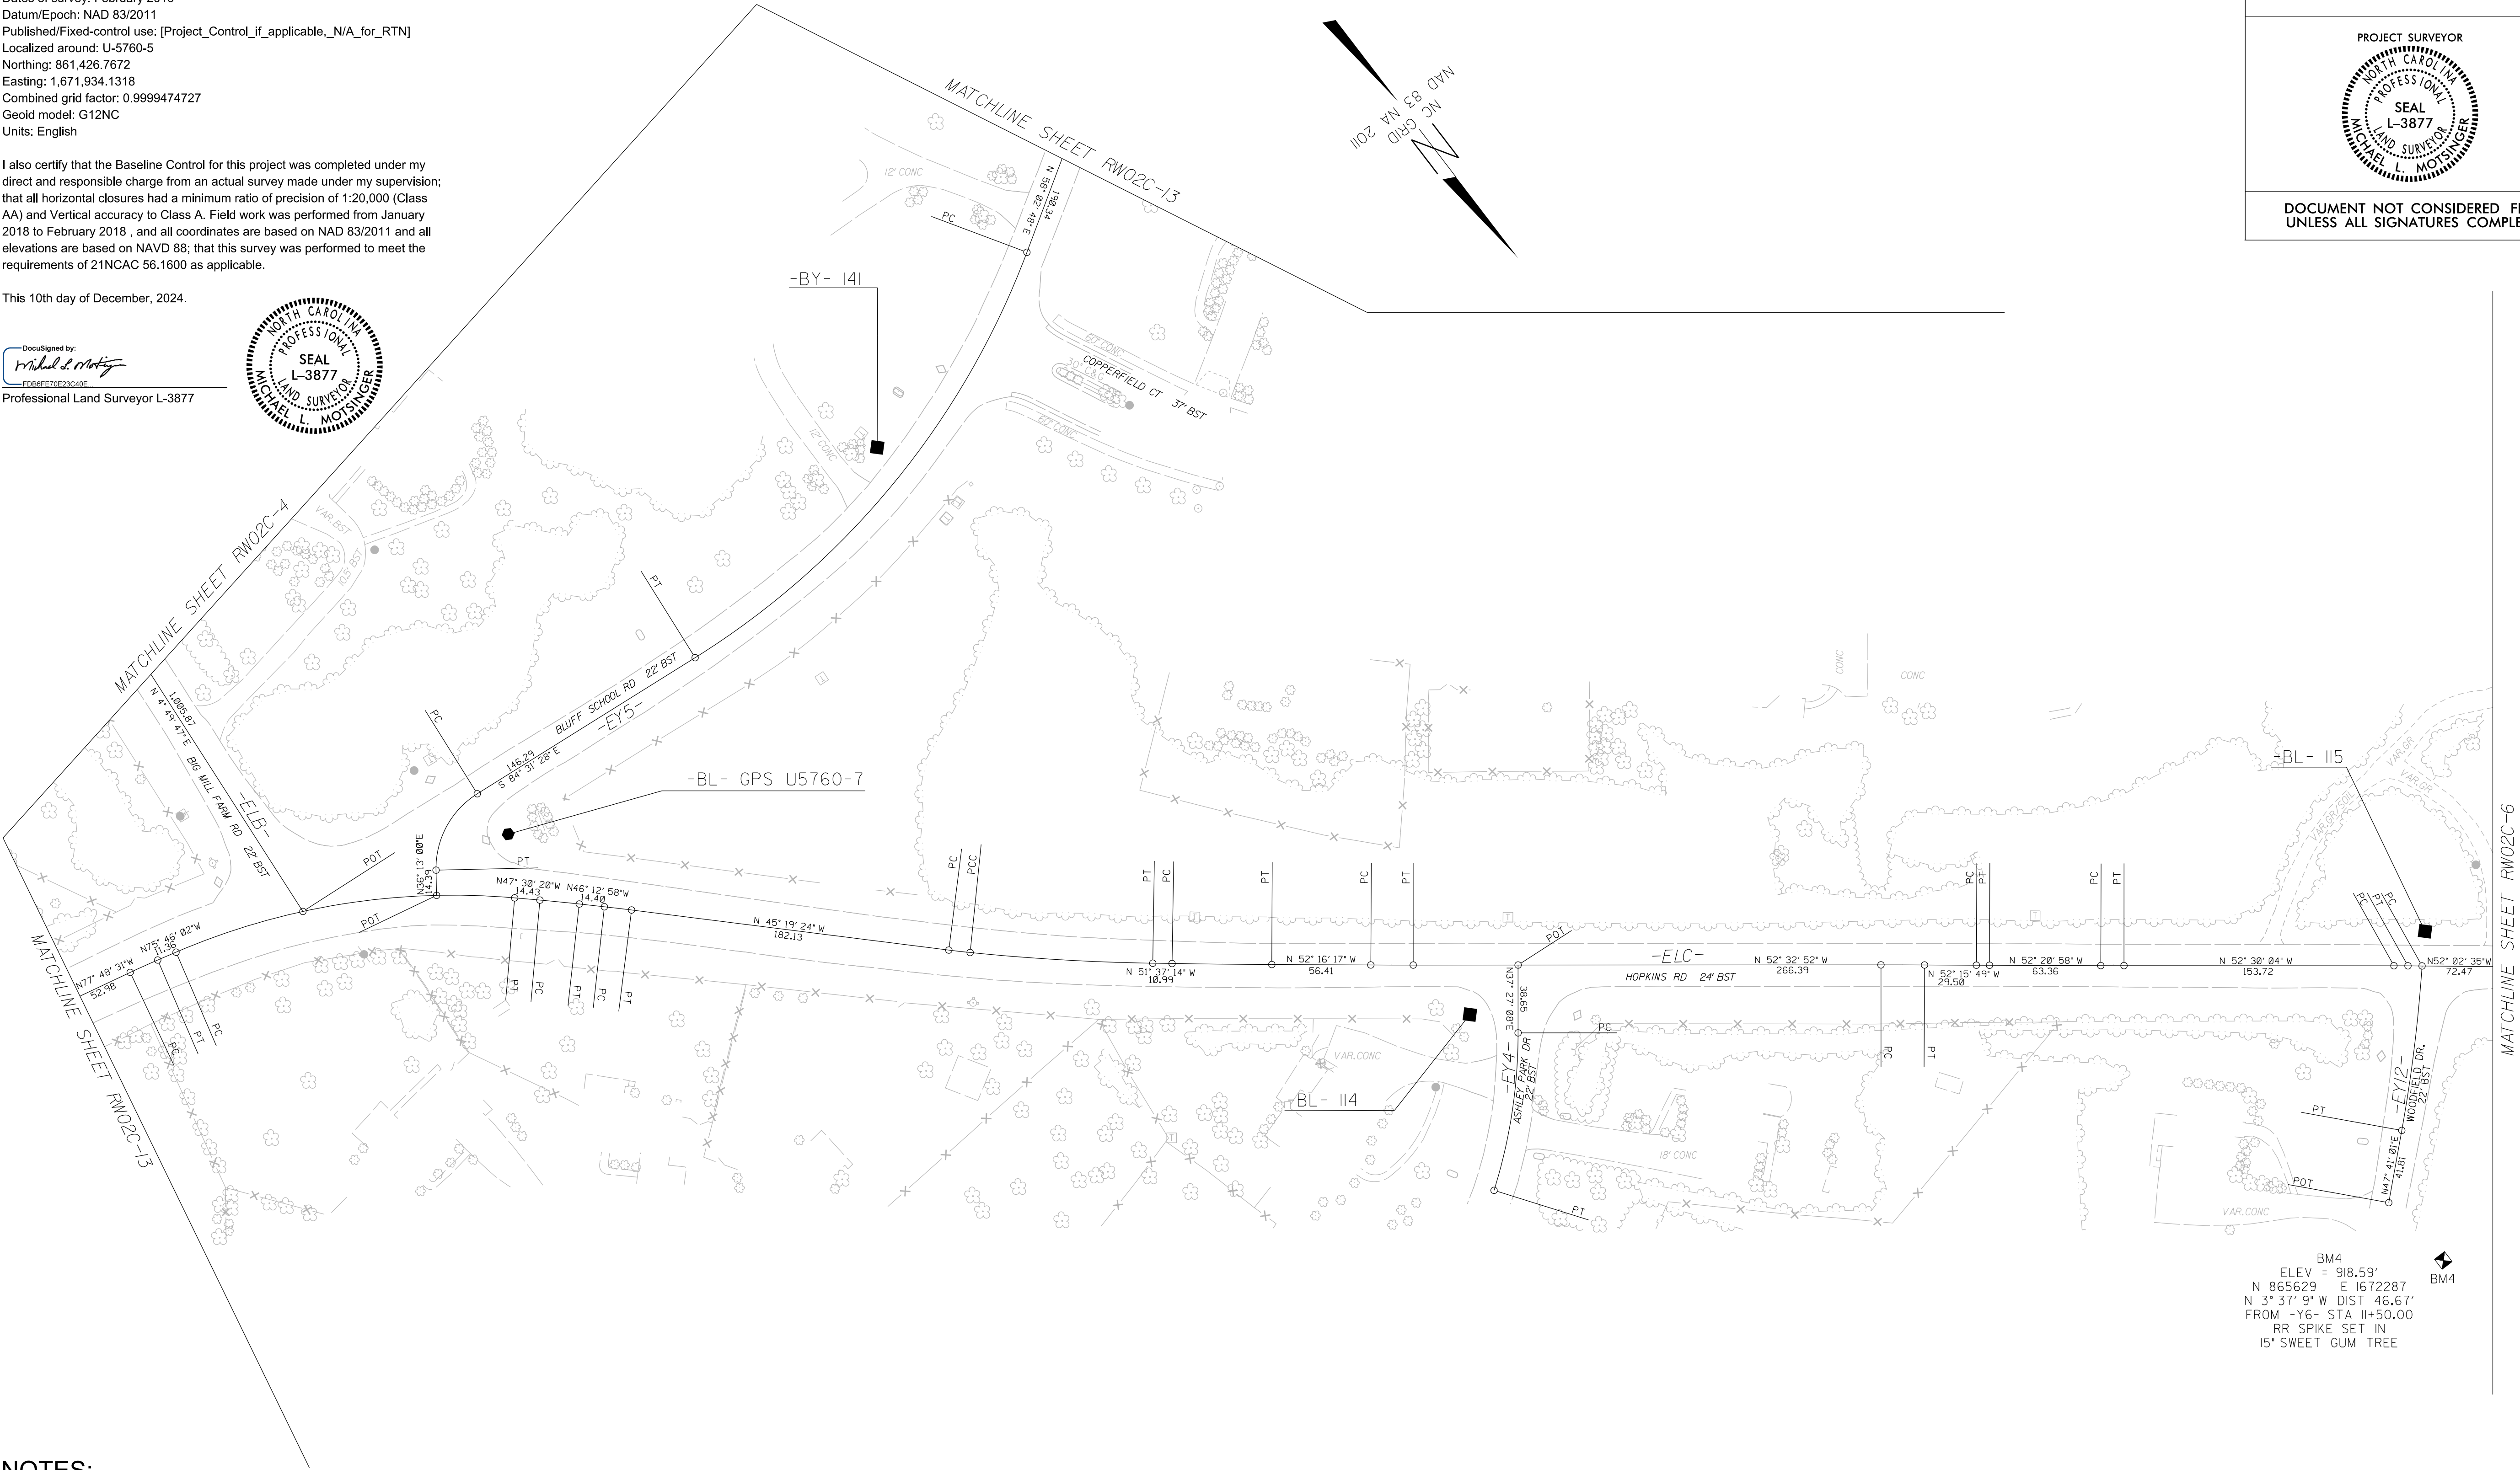

NOTES:

1. PROJECT CONTROL WAS ESTABLISHED USING GNSS, THE GLOBAL NAVIGATION SATELLITE SYSTEM.
2. THE SURVEY CONTROL DATA FOR THIS PROJECT HAS BEEN COMPILED FROM VARIOUS SOURCES. IF FURTHER INFORMATION REGARDING PROJECT CONTROL IS NEEDED, PLEASE CONTACT THE LOCATION AND SURVEYS UNIT.

SEE SHEETS RW02C-15,
RW02C-16, & RW02C-17
FOR FURTHER
ALIGNMENT DETAILS

PROJECT REFERENCE NO.	SHEET NO.
U-5760	RW02C-5
Location and Surveys	
PROJECT SURVEYOR NORTH CAROLINA PROFESSIONAL LAND SURVEYOR SEAL L-3877 MICHAEL L. MOTSINGER	
DOCUMENT NOT CONSIDERED FINAL UNLESS ALL SIGNATURES COMPLETED	