

I, Michael L. Motsinger, PLS, certify that the Project Control was [performed/verified] under my supervision from an actual GPS survey made under my supervision and the following information was used to perform the survey:




Class of survey: AA
Type of GPS field procedure: RTN
Dates of survey: February 2016
Datum/Epoch: NAD 83/2011
Published/Fixed-control use: [Project_Control_if_applicable,_N/A_for_RTN]
Localized around: U-5760-5
Northing: 861,426.7672
Easting: 1,671,934.1318
Combined grid factor: 0.9999474727
Geoid model: G12NC
Units: English

I also certify that the Baseline Control for this project was completed under my direct and responsible charge from an actual survey made under my supervision; that all horizontal closures had a minimum ratio of precision of 1:20,000 (Class AA) and Vertical accuracy to Class A. Field work was performed from January 2018 to February 2018 , and all coordinates are based on NAD 83/2011 and all elevations are based on NAVD 88; that this survey was performed to meet the requirements of 21NCAC 56.1600 as applicable.

This 10th day of December, 2024.

DocuSigned by:
Michael L. Motsinger
F0B8F7E7E2C40E

Professional Land Surveyor L-3877

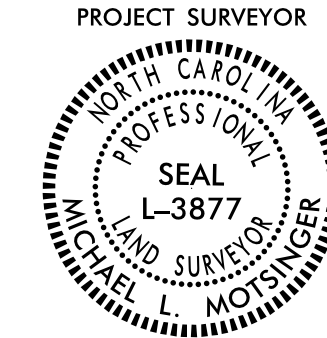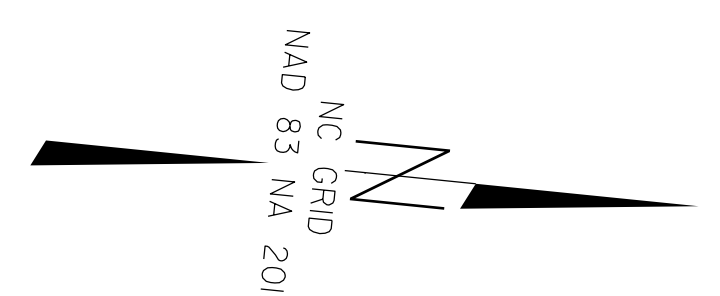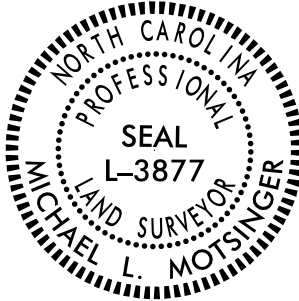

DOCUMENT NOT CONSIDERED FINAL
UNLESS ALL SIGNATURES COMPLETED

SEE SHEETS RW02C-15 &
RW02C-17
FOR FURTHER
ALIGNMENT DETAILS

NOTES:

- PROJECT CONTROL WAS ESTABLISHED USING GNSS, THE GLOBAL NAVIGATION SATELLITE SYSTEM.
- THE SURVEY CONTROL DATA FOR THIS PROJECT HAS BEEN COMPILED FROM VARIOUS SOURCES. IF FURTHER INFORMATION REGARDING PROJECT CONTROL IS NEEDED, PLEASE CONTACT THE LOCATION AND SURVEYS UNIT.

BM6
ELEV = 906.24'
N 868475 E 1670646
-Y8- STATION 17+37.71
15.78' LEFT
SCRIBED 'X' IN TOP
BACK OF CURB