

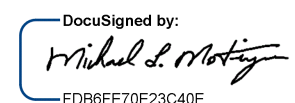
REVISIONS

MATCHLINE -L- STA 34+50 (SEE SHEET 5)

MATCHLINE -L- STA 47+00 (SEE SHEET 7)

I, Michael L. Motsinger, certify that the right of way and permanent easement monumentation for this project shown herein was completed under my direct and responsible charge from an actual survey made under my supervision; that all horizontal closures had a minimum ratio of precision of 1:10,000 (Class A). Field work was performed from July 2023 to July 2024, and all coordinates are based on NAD83/2011; That this survey was performed to meet the requirements of 21NCAC 56.1600 as applicable.

This 10th day of December, 2024.

Digitally signed by: 
F0B8FE70E23C40E...
Professional Land Surveyor L-3877



PI Sta 44+10.26
 $\Delta = 4' 12'' 26.0''$ (LT)
 $D = 0' 47'' 36.9''$
 $L = 530.16'$
 $T = 265.28'$
 $R = 7,220.00'$
SE = NC
RO = NONE

PI Sta 49+29.80
 $\Delta = 4' 02'' 19.7''$ (RT)
 $D = 0' 47'' 36.9''$
 $L = 508.94'$
 $T = 254.58'$
 $R = 7,220.00'$
SE = NC
RO = NONE

PI Sta 10+57.36
 $\Delta = 13' 05'' 16.7''$ (RT)
 $D = 11' 27'' 33.0''$
 $L = 114.21'$
 $T = 57.36'$
 $R = 500.00'$
SE = EXIST
RO = EXIST

PI Sta 12+32.16
 $\Delta = 23' 08'' 43.4''$ (LT)
 $D = 9' 56'' 49.9''$
 $L = 232.68'$
 $T = 117.95'$
 $R = 576.00'$
SE = 0.03
RO = 57'

PI Sta 17+53.94
 $\Delta = 11' 57'' 28.2''$ (RT)
 $D = 7' 04'' 24.8''$
 $L = 169.05'$
 $T = 84.83'$
 $R = 810.00'$
SE = EXIST
RO = EXIST

ALFORD FAMILY REVOCABLE TRUST
LAWRENCE C. ALFORD
MARILYN K. ALFORD
DB 3248 PG 3213
PB 44 PG 134

-Y2- PRC Sta. 11+4.21

FRANK HOLBROOK
BRENDA W. HOLBROOK
DB 2351 PG 3391
PB 44 PG 134

THOMAS W. PRINCE
ARNOLD G. KING
DB 2056 PG 1310
PB 44 PG 134

ROSS D. WALL
PATRICIA O. WALL
DB 2188 PG 355

ROSS D. WALL
PATRICIA O. WALL
DB 2188 PG 355

STEVEN J. MCNEELY
ASHLEY N. MCNEELY
DB 3405 PG 338
PB 65 PG 1

COLITA C. AIKEN
DB 3340 PG 251
PB 65 PG 1

FELIX E. GRAY
DIANE R. GRAY
DB 3359 PG 3601
PB 65 PG 1

JOHNNY SMITH
LILLIAN F. SMITH
TRUSTEES OF SMITH
REVOCABLE LIVING TRUST
DB 2990 PG 1099
PB 33 PG 21

LOUISE TAULE
DB 2354 PG 4126
PB 44 PG 134

JENNIFER LOCKLEAR
VERNON LOCKLEAR
DB 3358 PG 4427
PB 33 PG 21

JACK W. DAVIS
DEED REF.
NOT FOUND

BETTY M. PELFREY
DB 916 PG 324

BETTY M. PELFREY
DB 916 PG 324

RICHARD M. CROWDER, JR.
SARA N. CROWDER
DB 1883 PG 4361
PB 33 PG 21

REBECCA DAVIS FLYNT
K. WAYNE DAVIS
DB 3270 PG 2528
PB 14 PG 11

GARY T. DAVIS
DOROTHY R. DAVIS
DB 2332 PG 400

JACK W. DAVIS
DB 1380 PG 501

BRUCE W. BARNARD
JOAN W. BARNARD
DB 1039 PG 599

STEVEN J. MCNEELY
ASHLEY N. MCNEELY
DB 3405 PG 338
PB 65 PG 1

COLITA C. AIKEN
DB 3340 PG 251
PB 65 PG 1

FELIX E. GRAY
DIANE R. GRAY
DB 3359 PG 3601
PB 65 PG 1

ROBERT G. RATHBONE
CYNTHIA B. RATHBONE
DB 3362 PG 2370
PB 65 PG 1

ROBERT G. RATHBONE
CYNTHIA B. RATHBONE
DB 3362 PG 2370
PB 65 PG 1

NAD 83/NA 2011

PROJECT SURVEYOR



DOCUMENT NOT CONSIDERED FINAL
UNLESS ALL SIGNATURES COMPLETED

ROW MARKER IRON PIN AND CAP-E				
ALIGN	STATION	OFFSET	NORTH	EAST
Y2	16+84.28	-30.00	862659.7482	1673297.6716
Y2	17+13.19	-30.00	862656.7304	1673327.5009

ROW MARKER PERMANENT EASEMENT-E				
ALIGN	STATION	OFFSET	NORTH	EAST
Y2	16+84.31	-47.96	862677.6407	1673299.1910

NOTES:

- IF FURTHER INFORMATION REGARDING PROJECT CONTROL IS NEEDED PLEASE CONTACT THE LOCATION AND SURVEYS UNIT.
- PROJECT CONTROL WAS ESTABLISHED USING GNSS, THE GLOBAL NAVIGATION SATELLITE SYSTEM.
- RIGHT OF WAY MONUMENTATION ESTABLISHED JULY 2023 TO JULY 2024.