


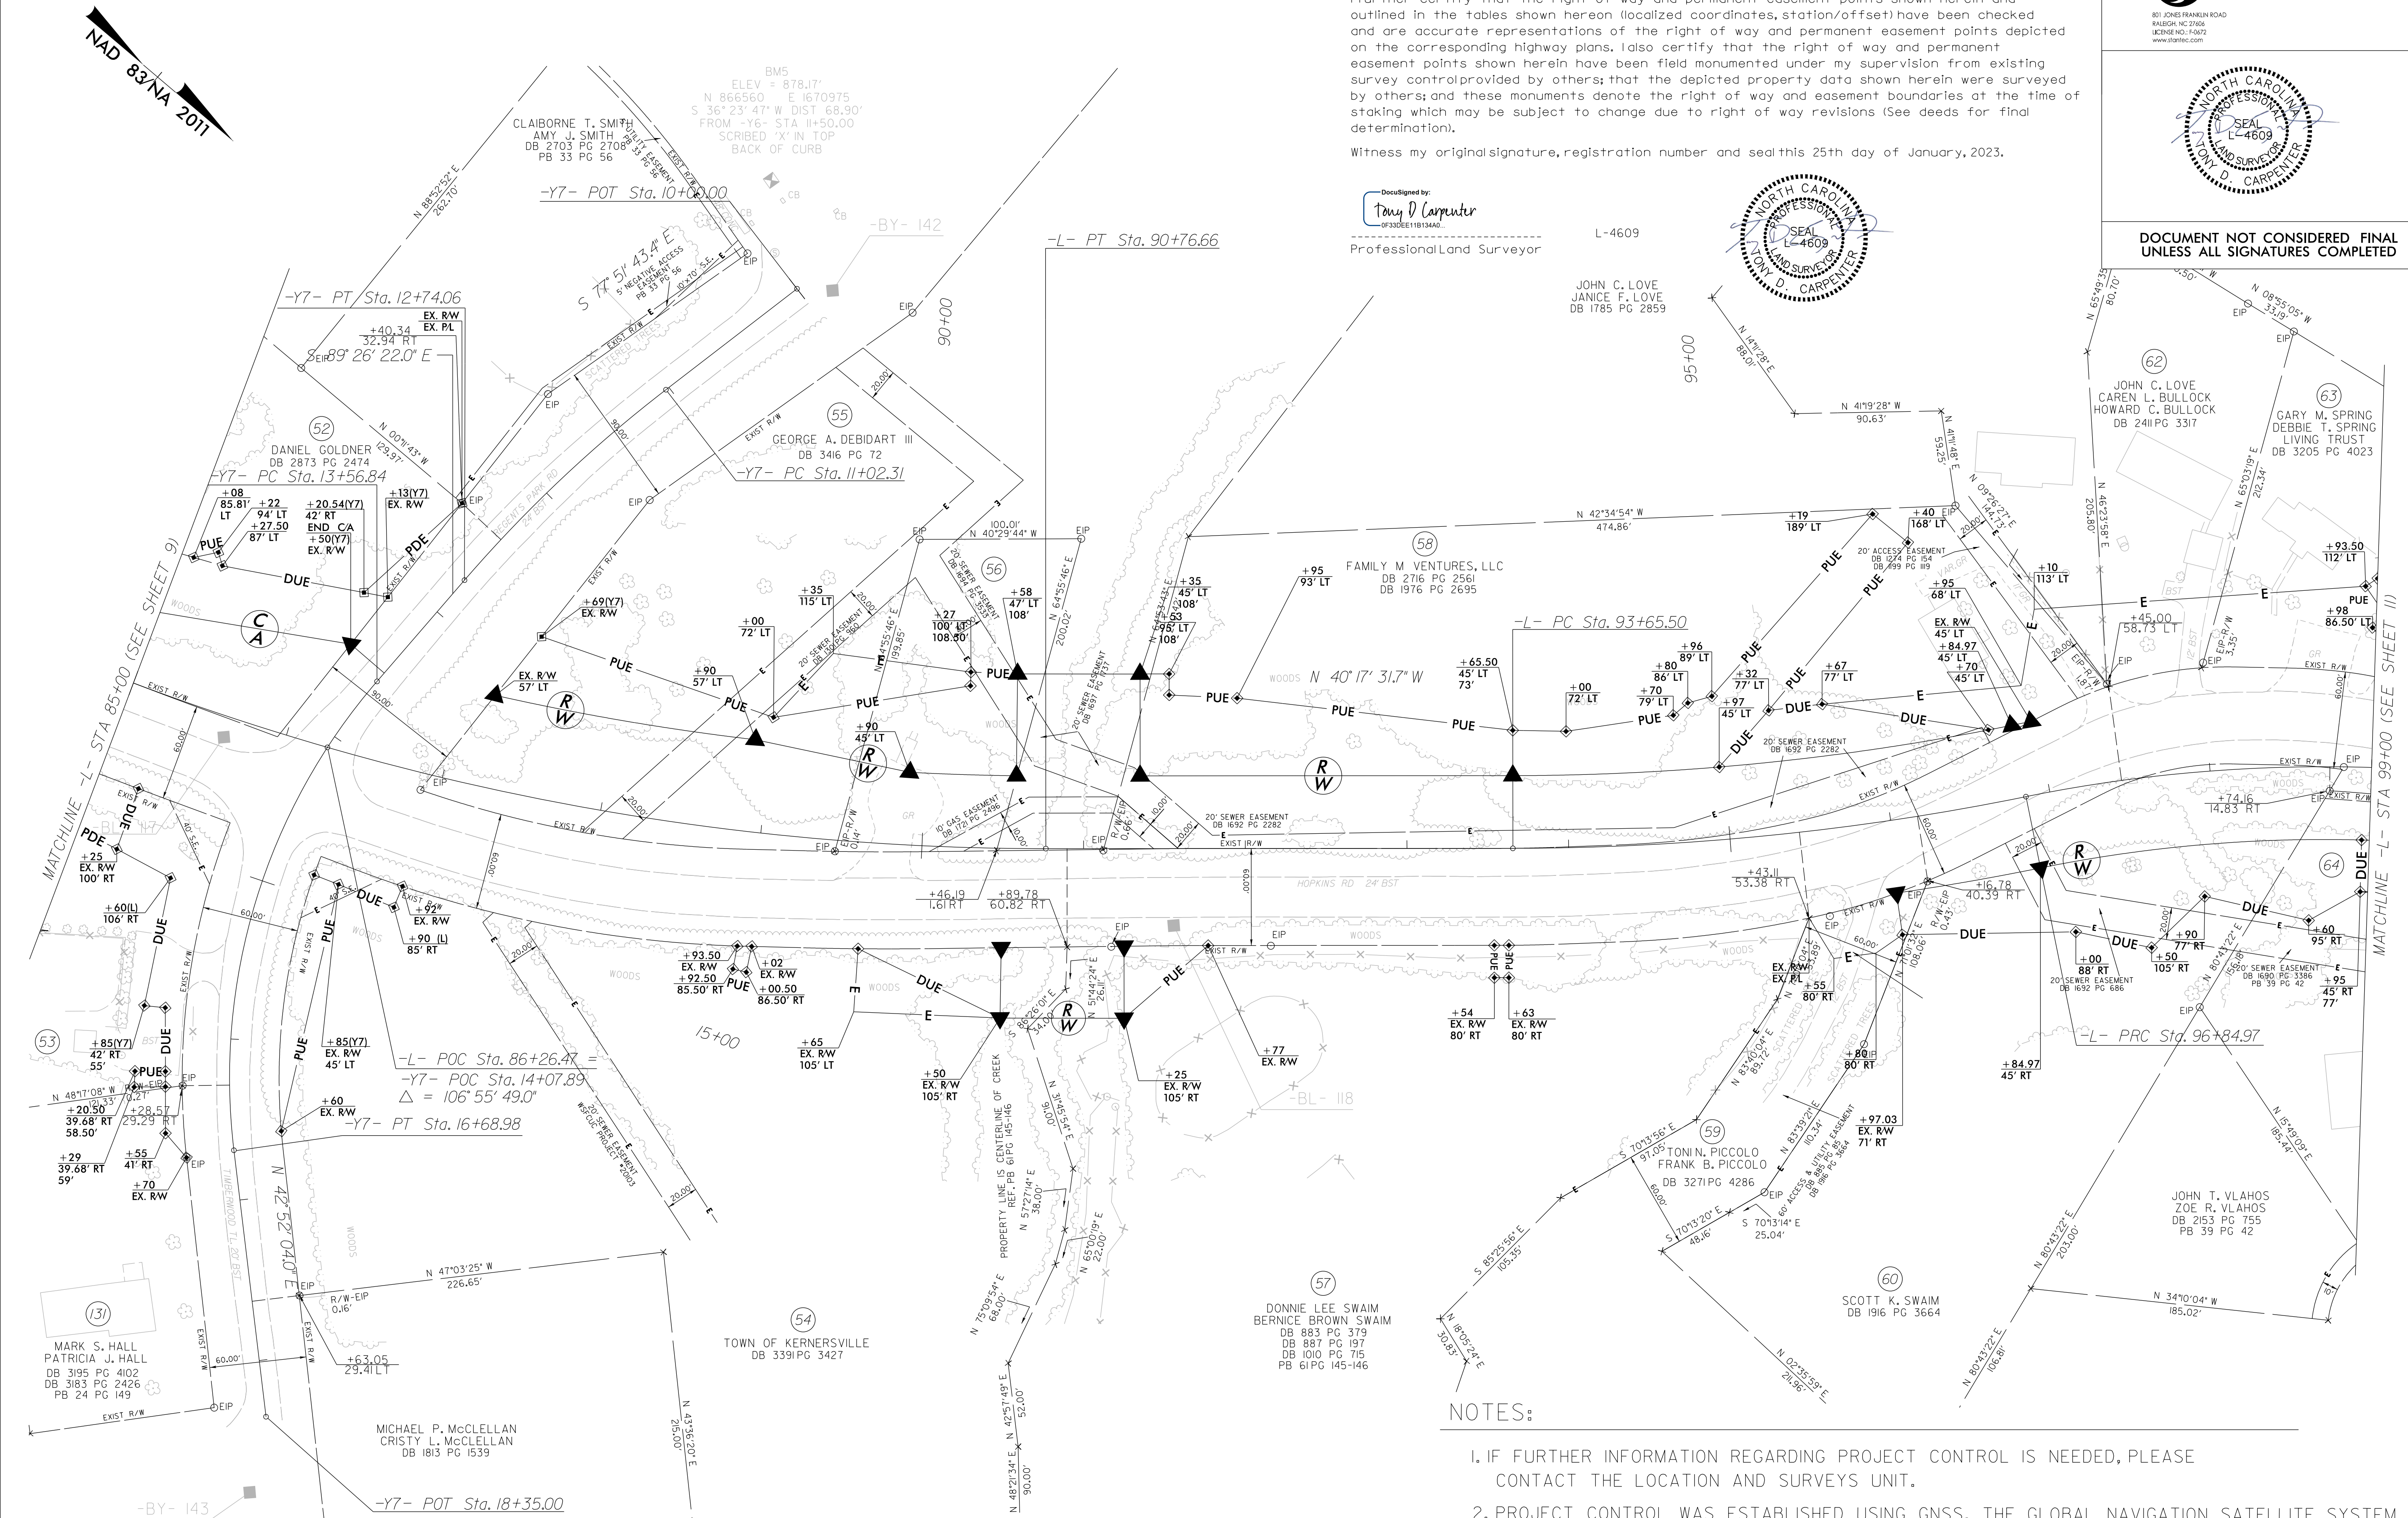

I further certify that to the right of way and permanent easement points shown herein and outlined in the tables shown hereon (localized coordinates, station/offset) have been checked and are accurate representations of the right of way and permanent easement points depicted on the corresponding highway plans. I also certify that the right of way and permanent easement points shown herein have been field monumented under my supervision from existing survey control provided by others; that the depicted property data shown herein were surveyed by others; and these monuments denote the right of way and easement boundaries at the time of staking which may be subject to change due to right of way revisions (See deeds for final determination).

Witness my original signature, registration number and seal this 25th day of January, 2023.

DocuSigned by:
Tony D Carpenter
0F33DEE11B134A0...

Professional Land Surveyor

L-4609

JOHN C. LOVE
JANICE F. LOVE
DB 1785 PG 2859



PROJECT REFERENCE NO.	SHEET NO.
U-5760	RW10
Location and Surveys	
 Stantec 801 JONES FRANKLIN ROAD SUITE 200 - NC 27604 LICENSE NO. - F0472 www.stantec.com	
	
DOCUMENT NOT CONSIDERED FINAL UNLESS ALL SIGNATURES COMPLETED	

NOTES:

1. IF FURTHER INFORMATION REGARDING PROJECT CONTROL IS NEEDED, PLEASE CONTACT THE LOCATION AND SURVEYS UNIT.
2. PROJECT CONTROL WAS ESTABLISHED USING GNSS, THE GLOBAL NAVIGATION SATELLITE SYSTEM.
3. RIGHT OF WAY MONUMENTATION ESTABLISHED FROM 6/27/2022 TO 9/28/2022 .