
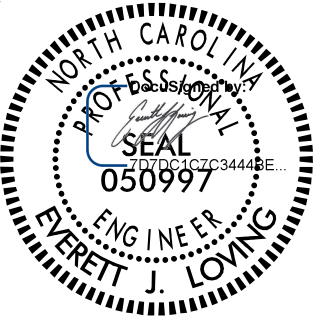


CURB RAMP LOCATIONS (CENTER OF RAMP AT FACE OF CURB)	
1	-L- STA. 14+44.93, 56.44' LT, TYPE 1 MODIFIED
2	-L- STA. 14+30.48, 46.50' RT, TYPE 1 MODIFIED

Kimley»Horn

421 FAYETTEVILLE STREET, SUITE 600
RALEIGH, N.C. 27601. NC LICENSE #F-0102

TIP NO.	SHEET NO.
U-5760	PMP-3
APPROVED:	EJL
DATE:	12/3/24
SEAL	
9/11/2025	DOCUMENT NOT CONSIDERED FINAL UNLESS ALL SIGNATURES COMPLETED

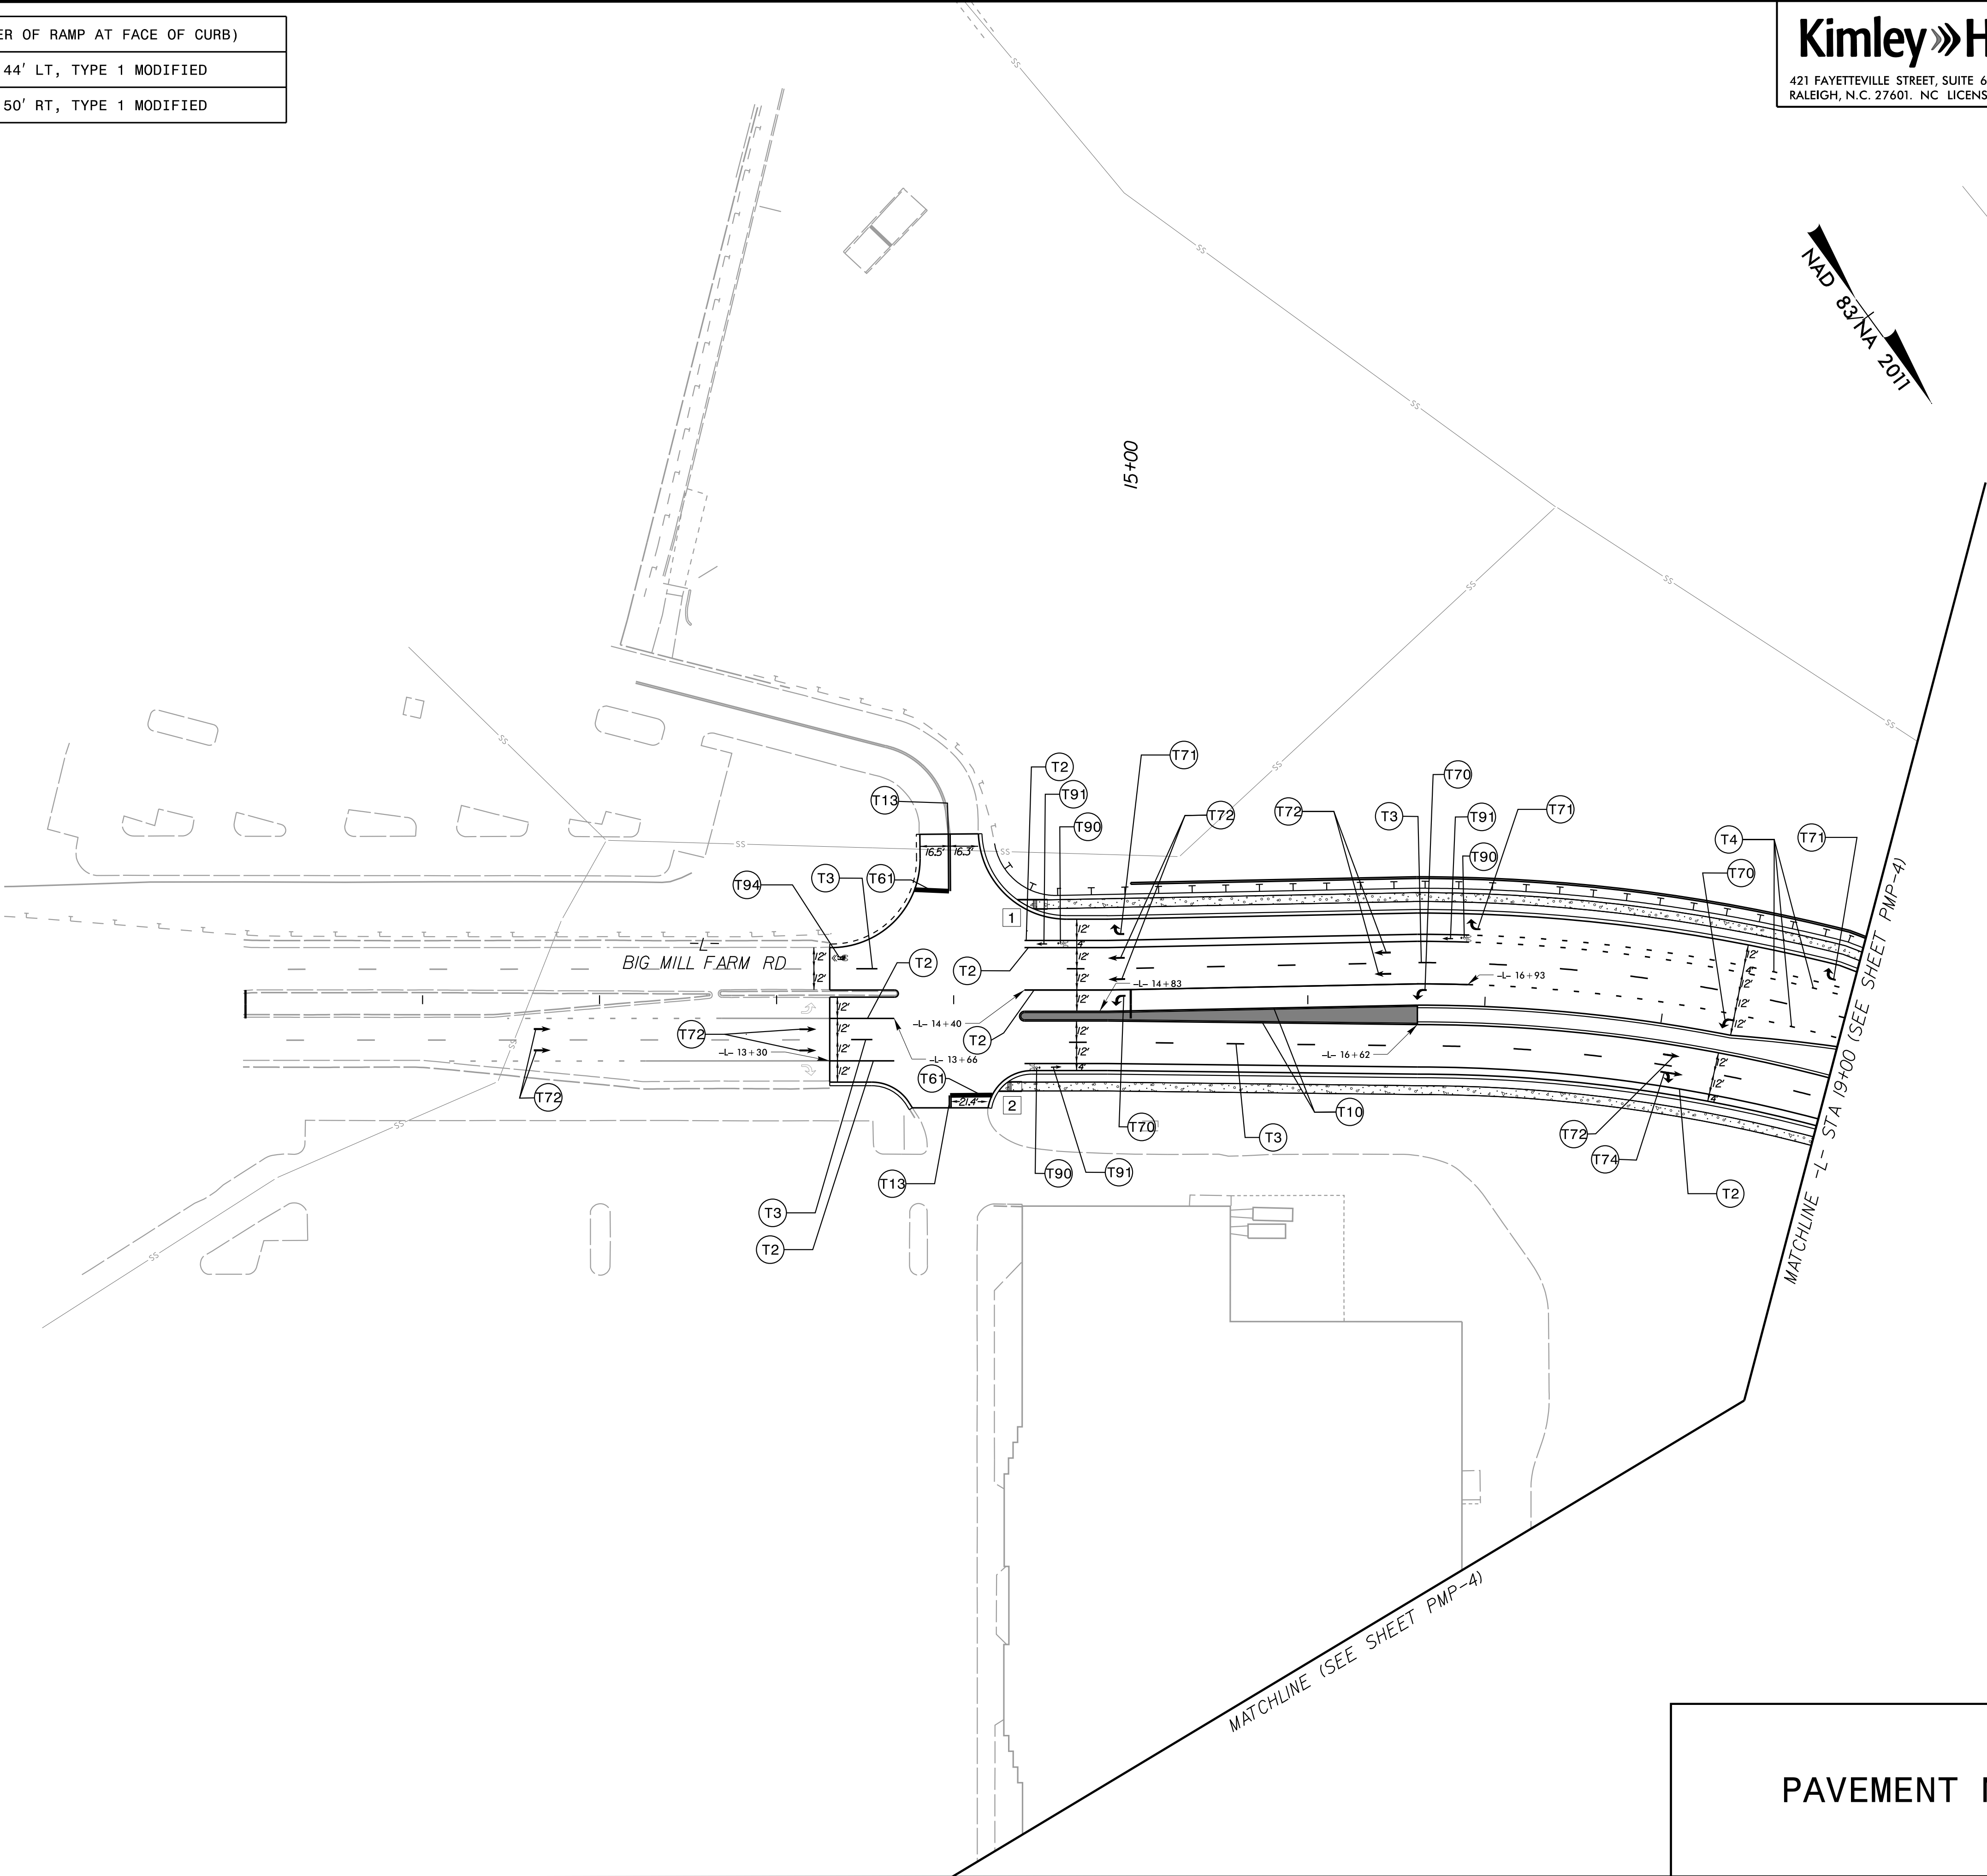

PAVEMENT MARKING DETAIL