


K:\RAL_Roadway\0\036312 - U-5760 Big Mill Farm Road\Signing and Definition\Plans\U5760_rdy_pmp5.dgn

8/4/2025

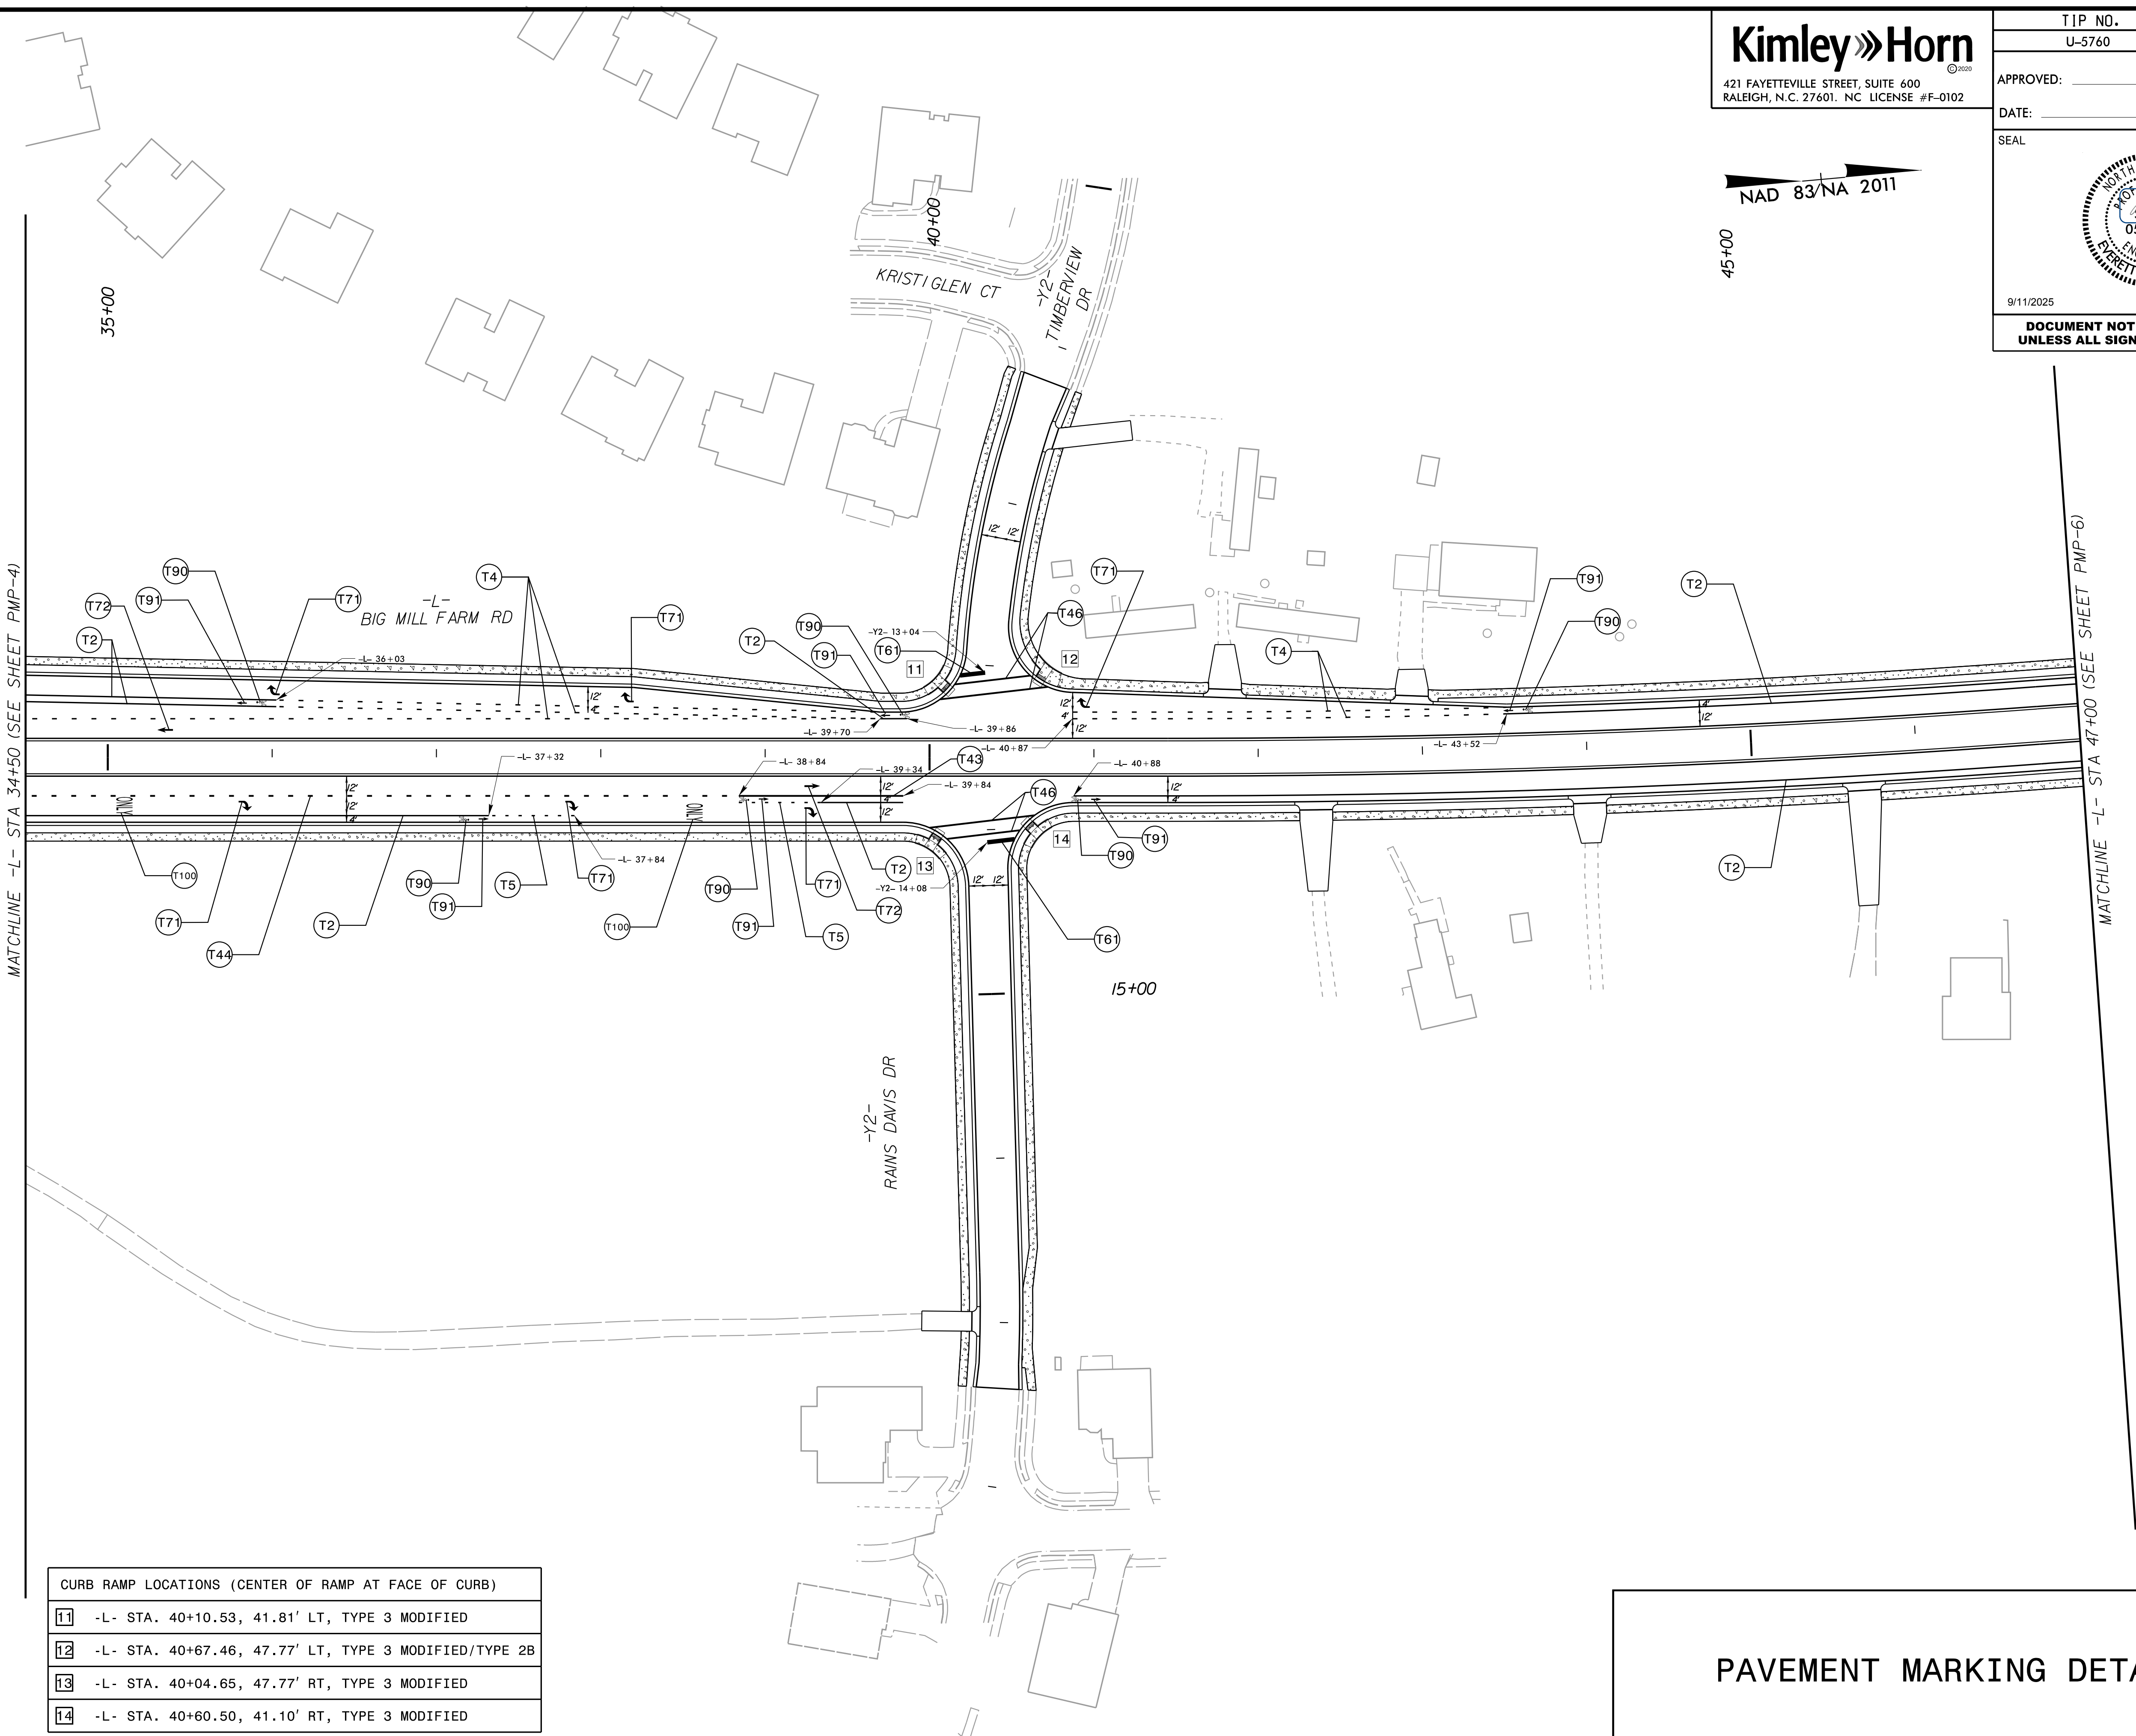

CURB RAMP LOCATIONS (CENTER OF RAMP AT FACE OF CURB)	
11	-L- STA. 40+10.53, 41.81' LT, TYPE 3 MODIFIED
12	-L- STA. 40+67.46, 47.77' LT, TYPE 3 MODIFIED/TYPE 2B
13	-L- STA. 40+04.65, 47.77' RT, TYPE 3 MODIFIED
14	-L- STA. 40+60.50, 41.10' RT, TYPE 3 MODIFIED

Kimley»Horn

421 FAYETTEVILLE STREET, SUITE 600
RALEIGH, N.C. 27601. NC LICENSE #F-0102

NAD 83/NA 2011

45+00

TIP NO. U-5760	SHEET NO. PMP-5
APPROVED: EIL	
DATE: 12/3/24	
SEAL	
9/11/2025	
DOCUMENT NOT CONSIDERED FINAL UNLESS ALL SIGNATURES COMPLETED	

PAVEMENT MARKING DETAIL