


CURB RAMP LOCATIONS (CENTER OF RAMP AT FACE OF CURB)	
30	-L- STA. 86+21.11, 47.26' LT, TYPE 3 MODIFIED
31	-L- STA. 86+89.43, 51.65' LT, TYPE 3 MODIFIED
32	-L- STA. 86+45.21, 46.07' RT, TYPE 3 MODIFIED
33	-L- STA. 85+87.66, 48.54' RT, TYPE 2B

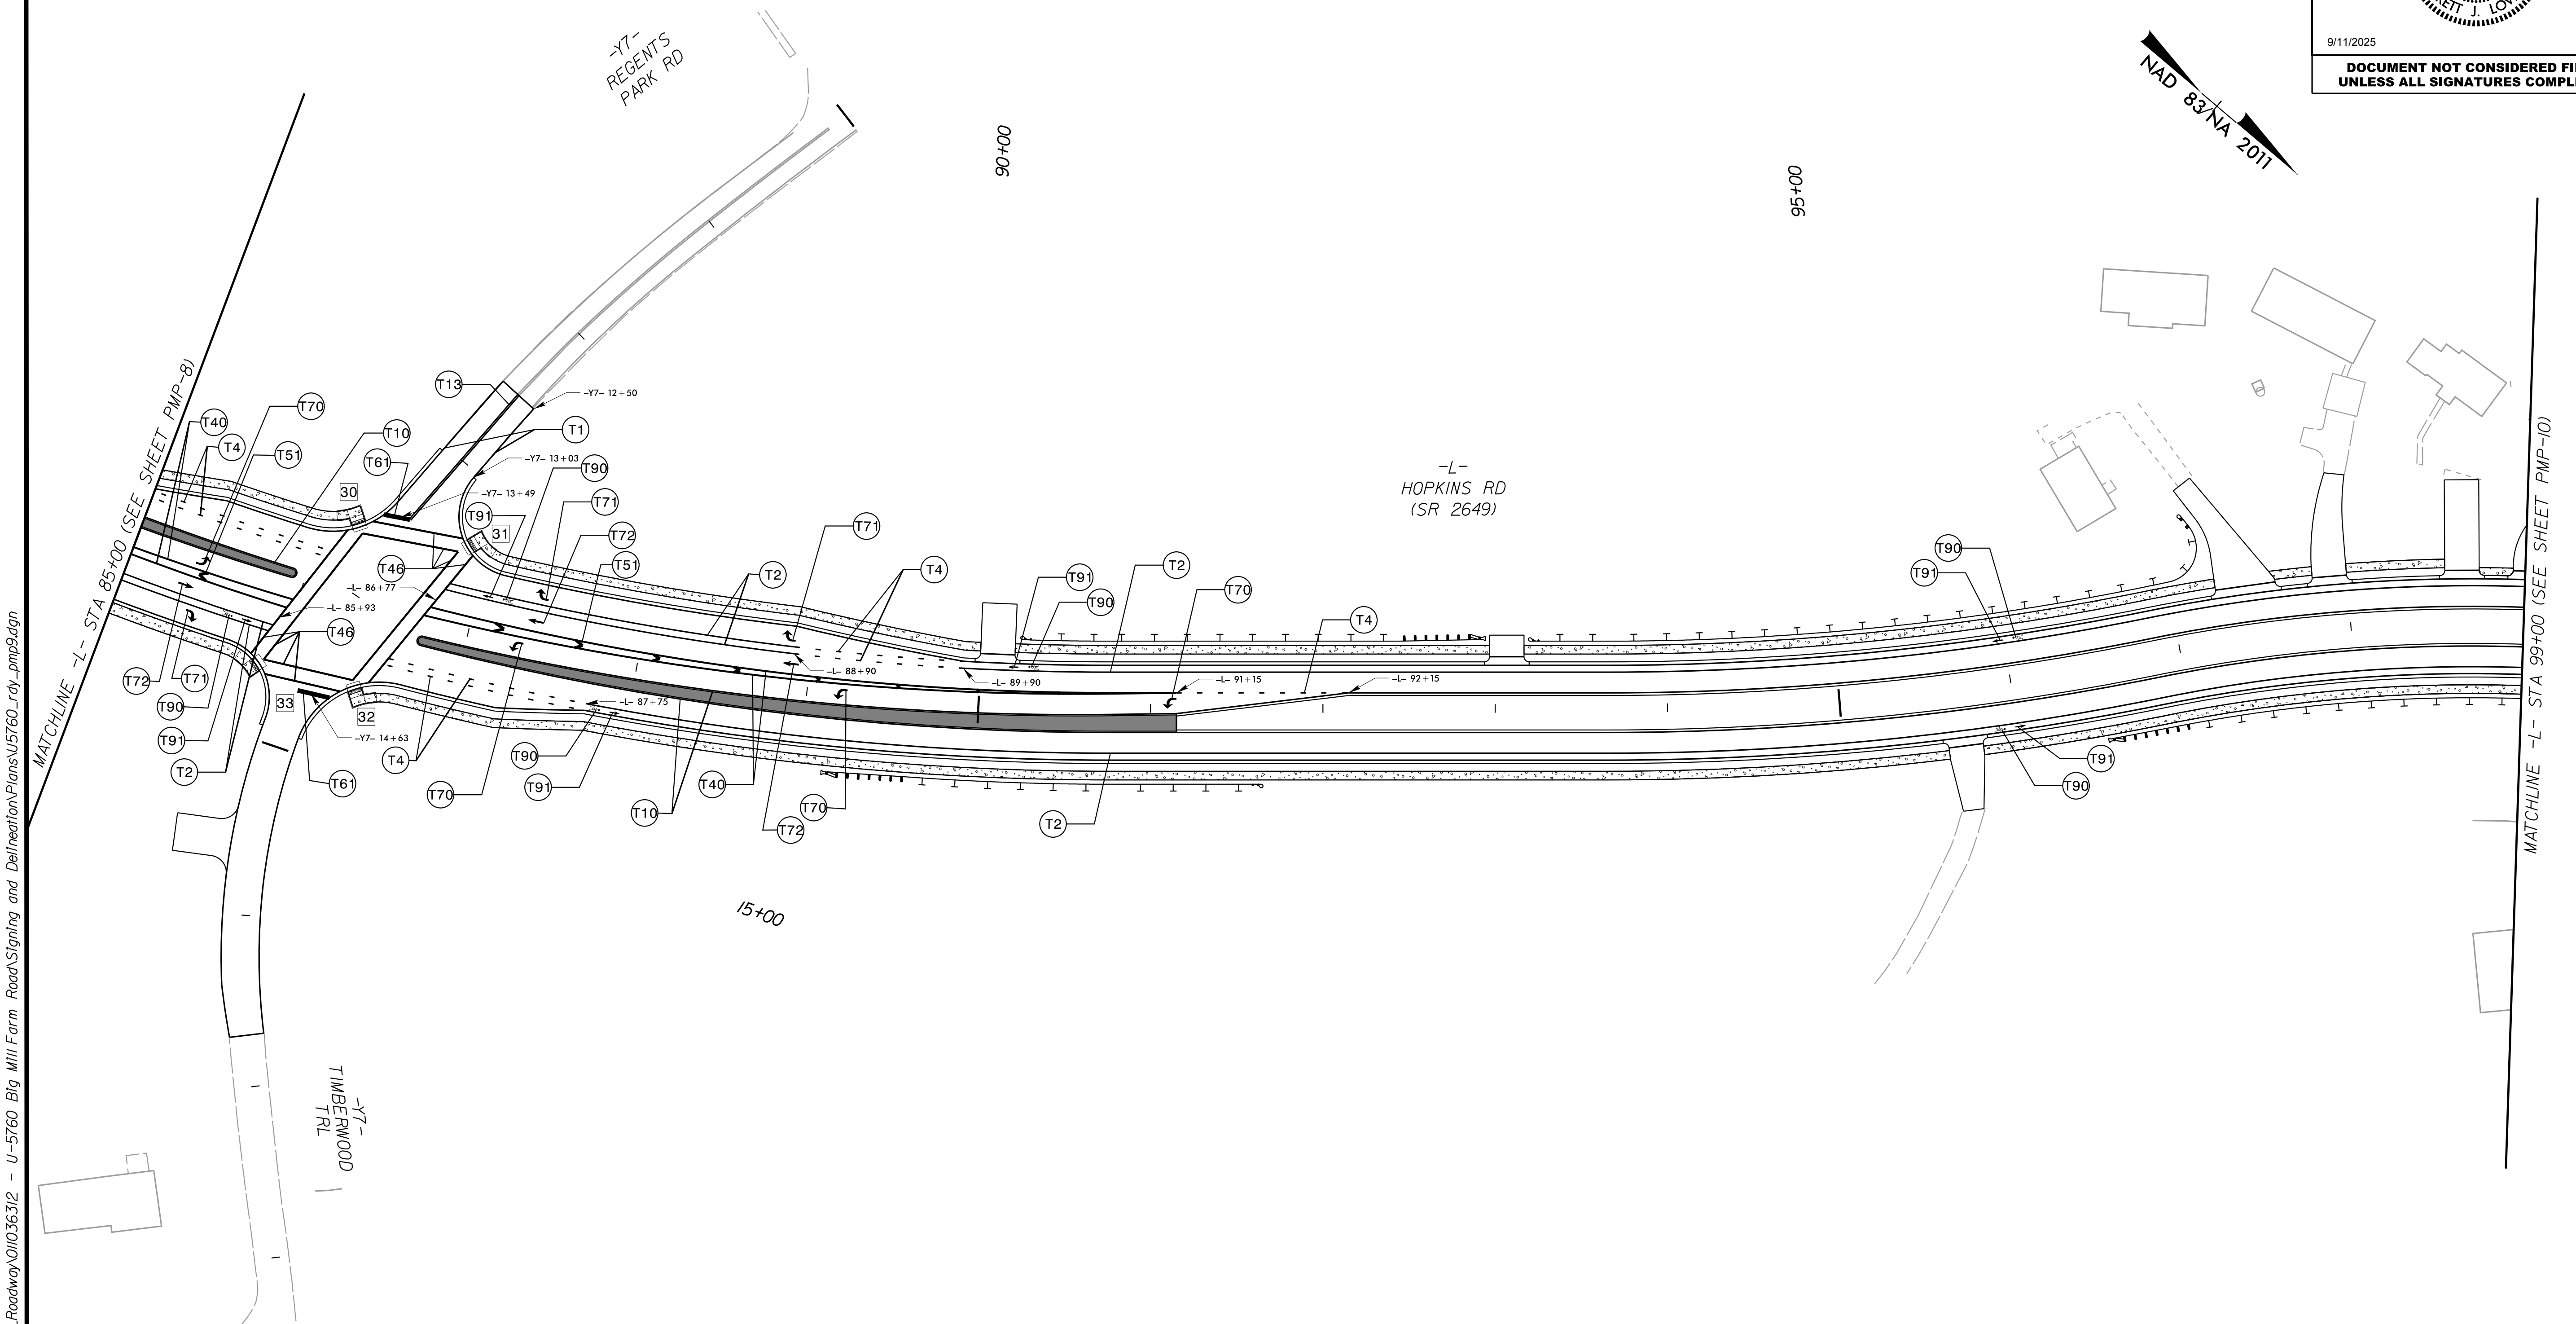

PAVEMENT MARKING DETAIL