

CURB RAMP LOCATIONS (CENTER OF RAMP AT FACE OF CURB)	
34	-L- STA. 106+86.59, 47.27' LT, TYPE 3 MODIFIED
35	-L- STA. 107+47.49, 48.47' LT, TYPE 3 MODIFIED
36	-L- STA. 107+52.83, 46.80' RT, TYPE 3 MODIFIED
37	-L- STA. 106+87.29, 48.49' RT, TYPE 3 MODIFIED

Kimley»Horn

421 FAYETTEVILLE STREET, SUITE 600
RALEIGH, N.C. 27601. NC LICENSE #F-0102

TIP NO.

U-5760

SHEET NO.

PMP-10

APPROVED: EIL

DATE: 12/3/24


SEAL



9/11/2025

**DOCUMENT NOT CONSIDERED FINAL
UNLESS ALL SIGNATURES COMPLETED**

NAD 83/NA 2011

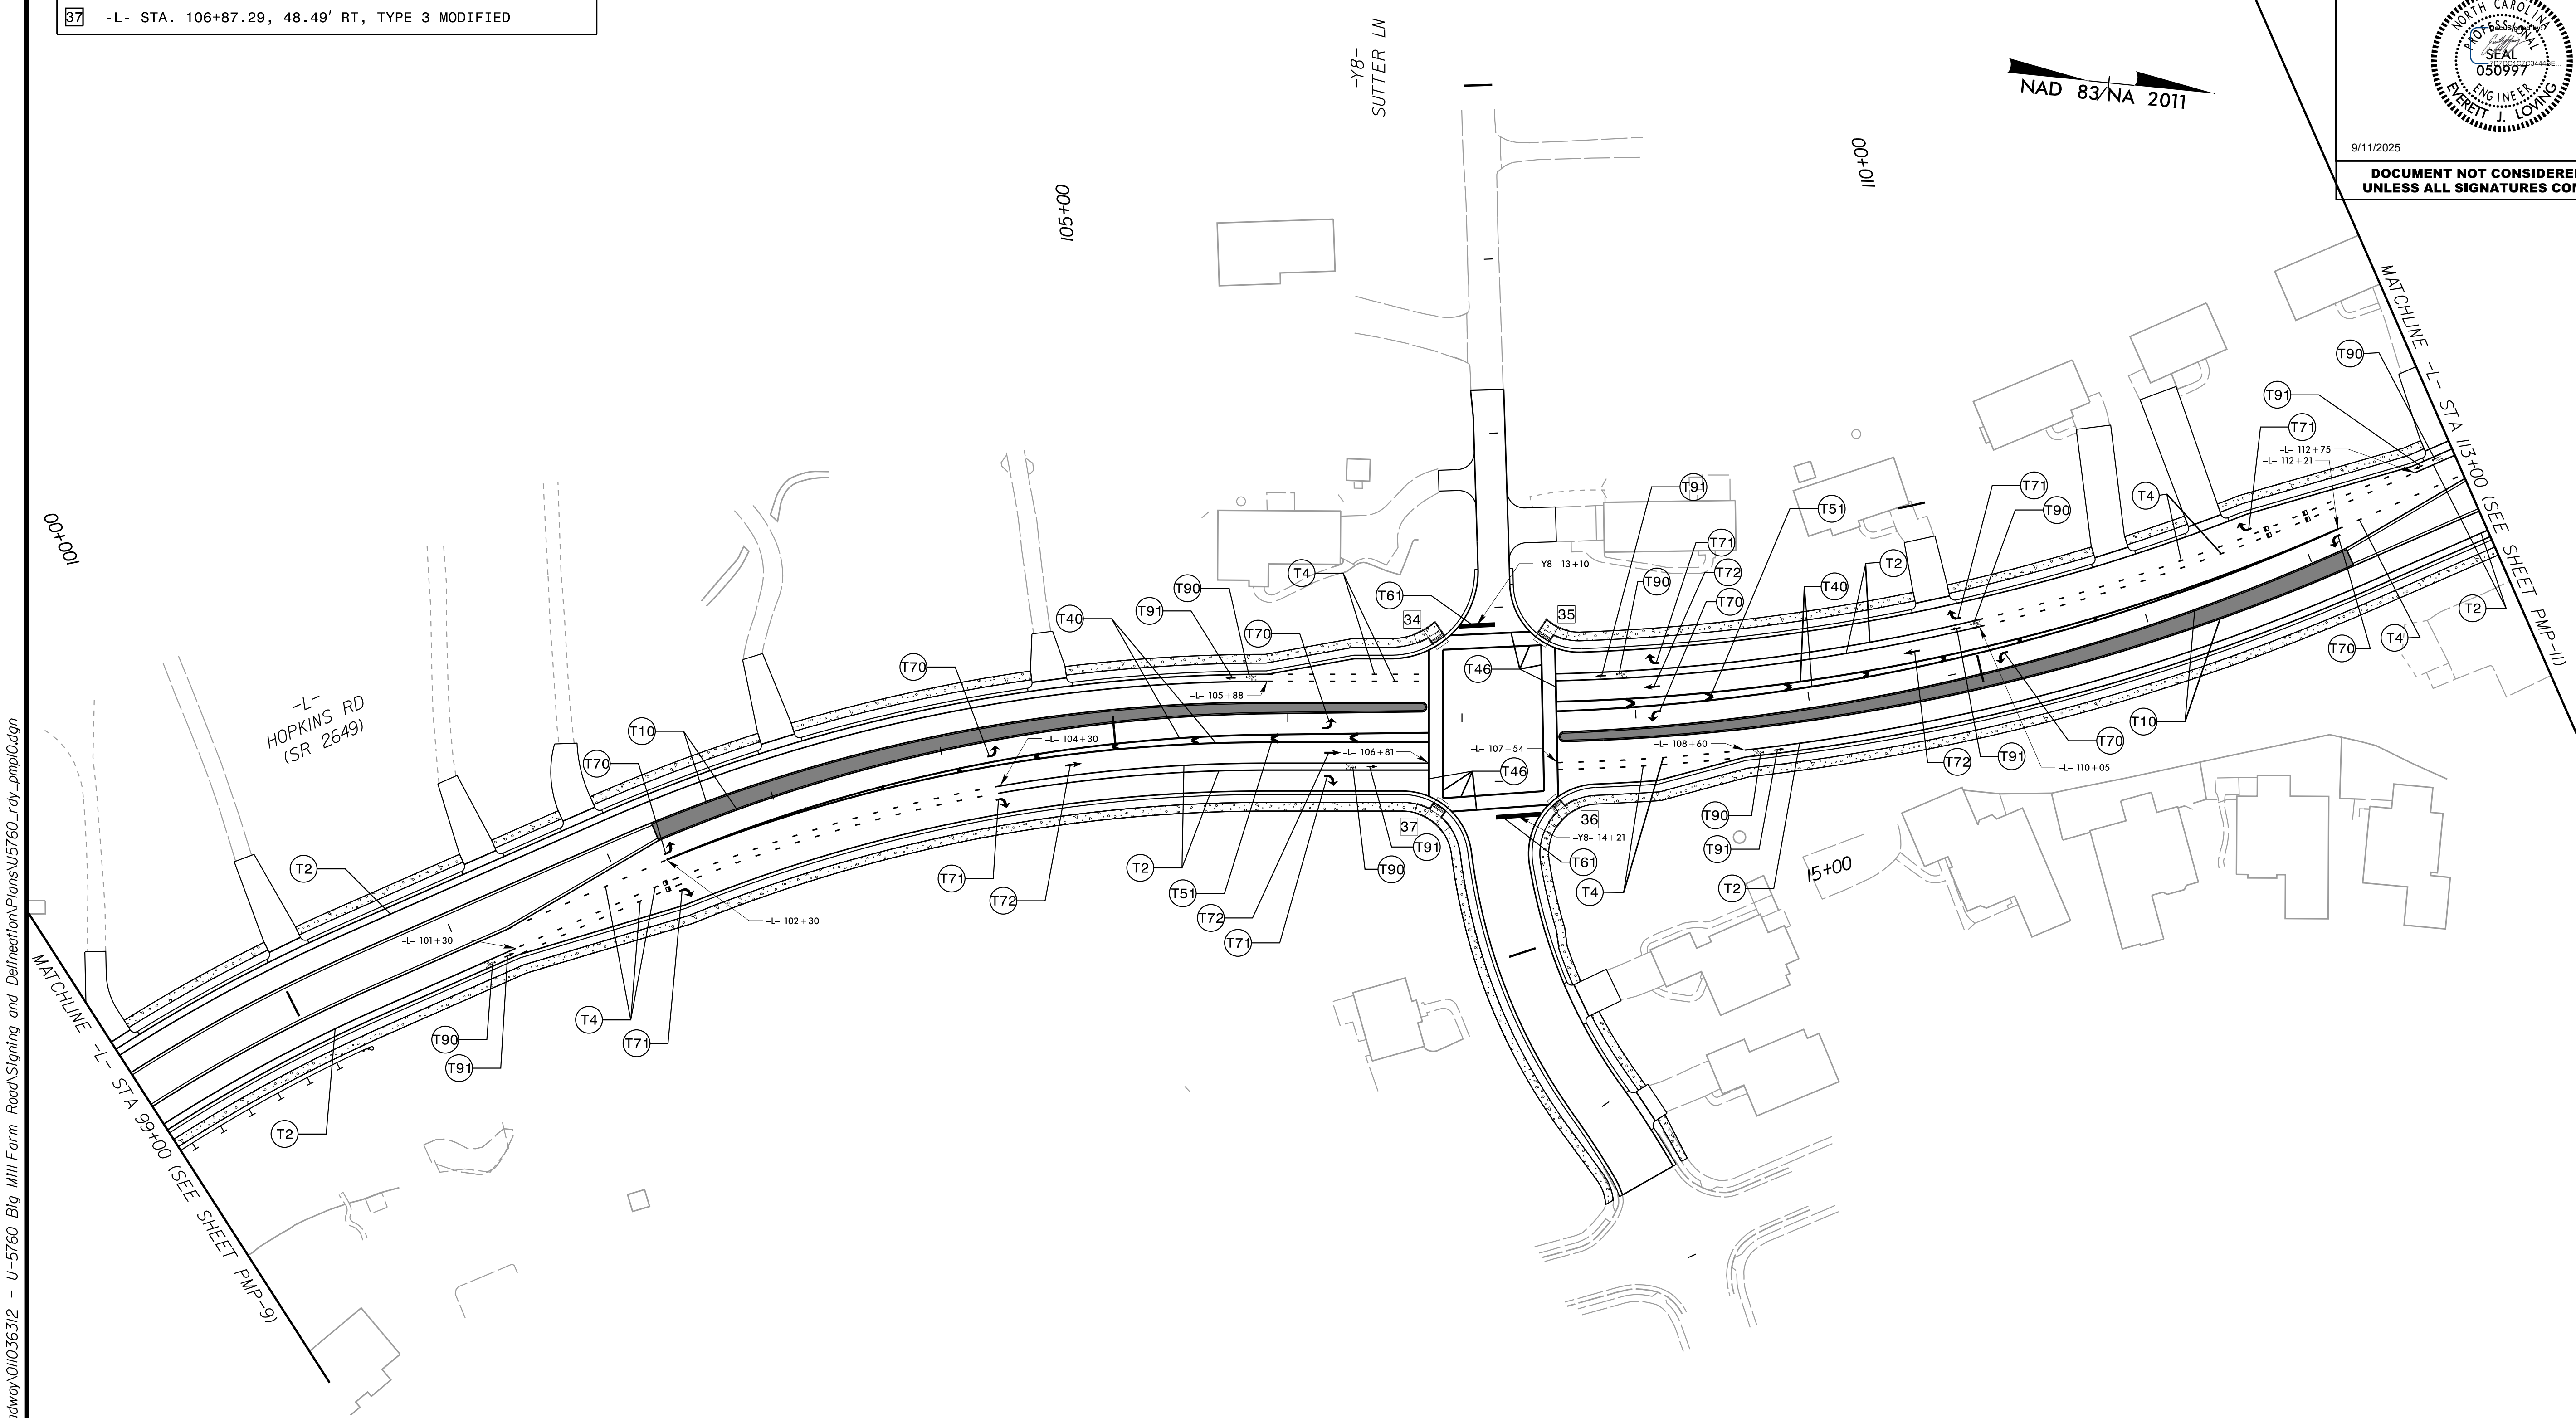

PAVEMENT MARKING DETAIL

K:\RAL_Roadway\01036312 - U-5760 Big Mill Farm Road\Signing and Definition\Plans\U5760_rdy_pmp10.dgn

8/4/2025