



TIP NO.	SHEET NO.
U-5760	PMP-11
APPROVED:	EJL
DATE:	12/3/24
SEAL	
	
9/11/2025	
DOCUMENT NOT CONSIDERED FINAL UNLESS ALL SIGNATURES COMPLETED	

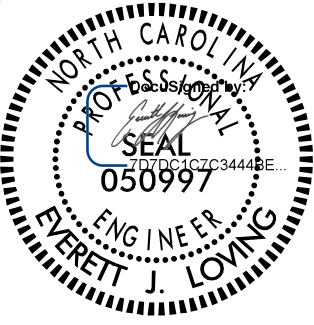

CURB RAMP LOCATIONS (CENTER OF RAMP AT FACE OF CURB)	
38	-L- STA. 120+52.21, 42.80' LT, TYPE 1A
39	-L- STA. 120+55.57, 42.29' RT, TYPE 1A

☆ EXIST TRAFFIC SIGNAL TO BE MODIFIED

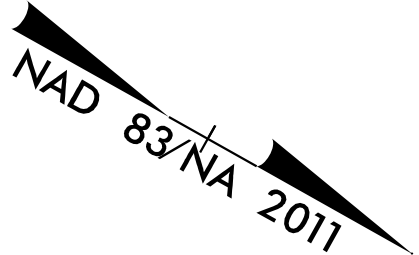

PAVEMENT MARKING DETAIL

K:\RAL_Roadway\01036312 - U-5760 Big Mill Farm Road\Signing and Definition\Plans\U5760_rdy_pmp1.dgn

8/4/2025