



K:\RAL_Roadway\0\036312 - U-5760 Big Mill Farm Road\Signing and Definition\Plans\U5760_rdy_dmpl2.dgn

8/4/2025

MATCHLINE -YI- STA 15+50 (SEE THIS SHEET)

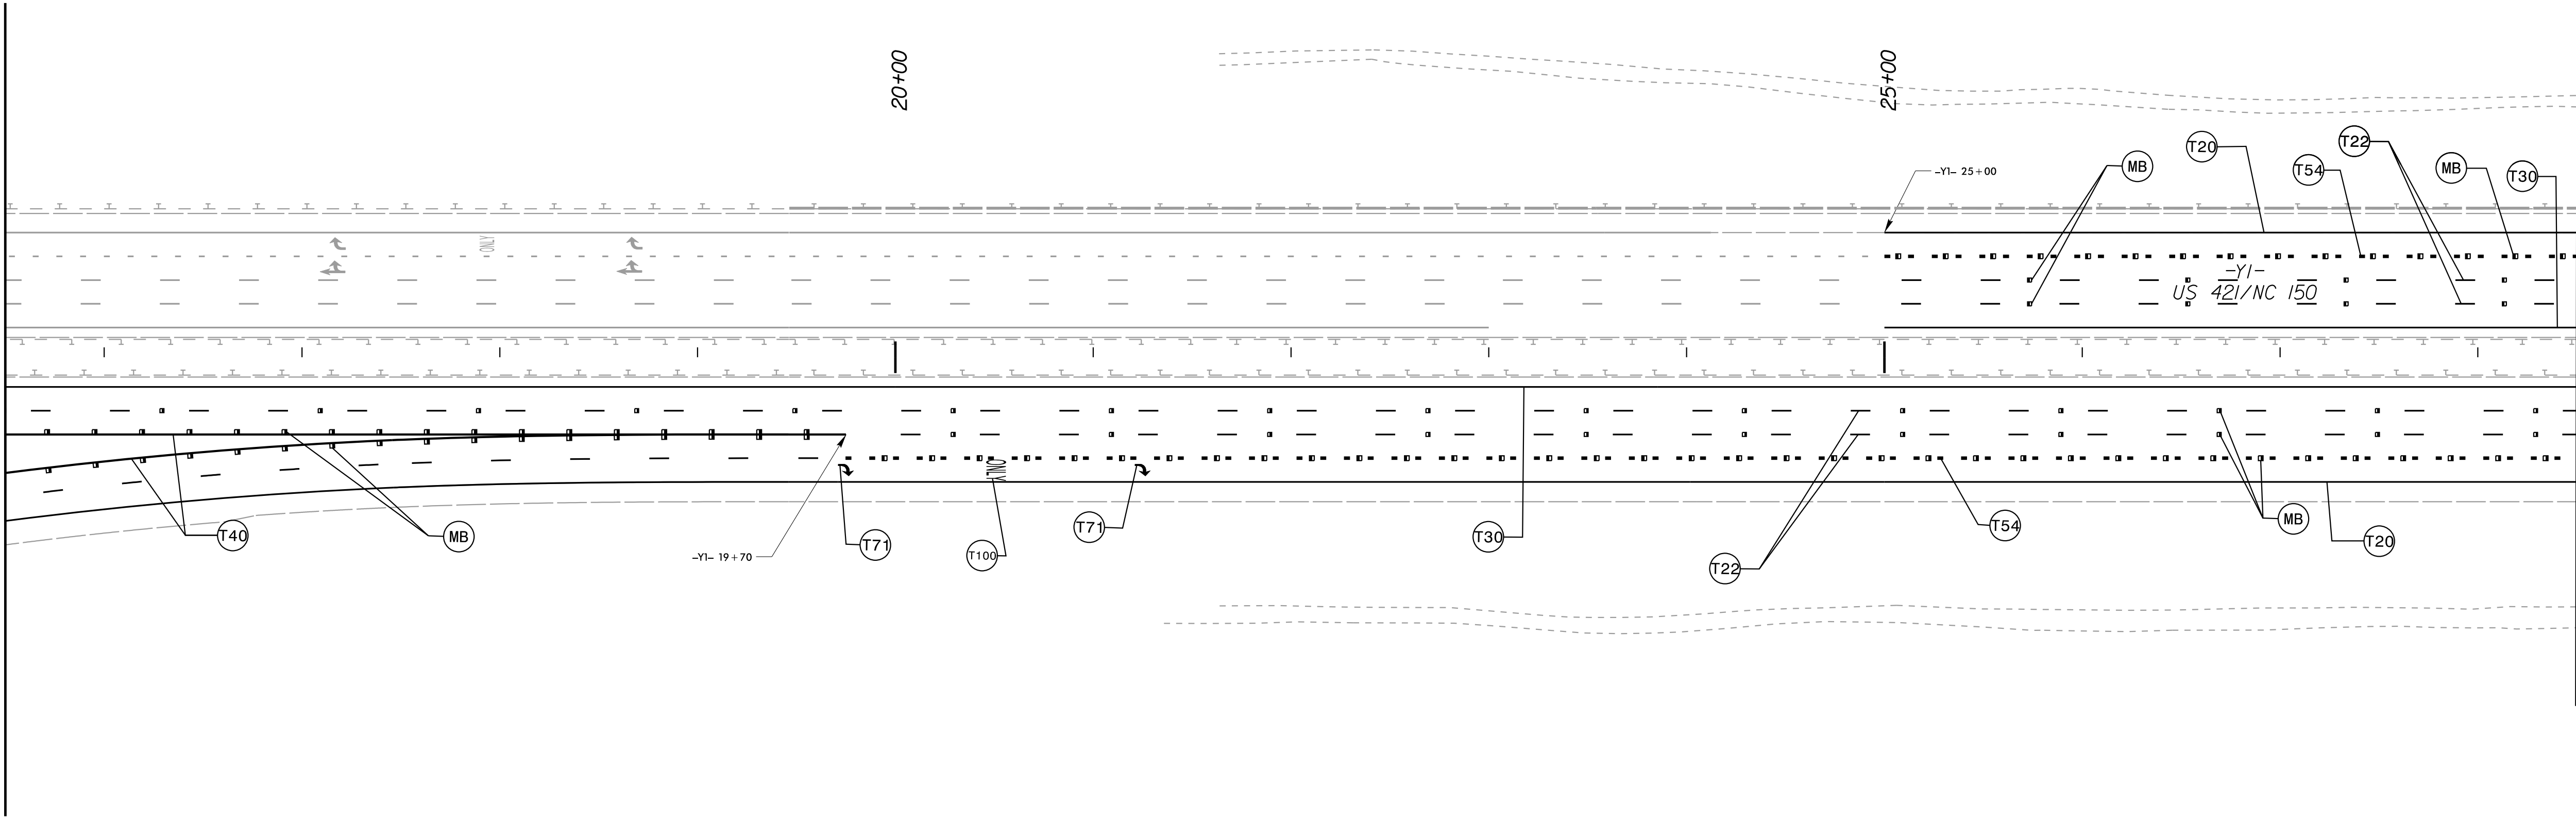

NAD 83/NA 2011

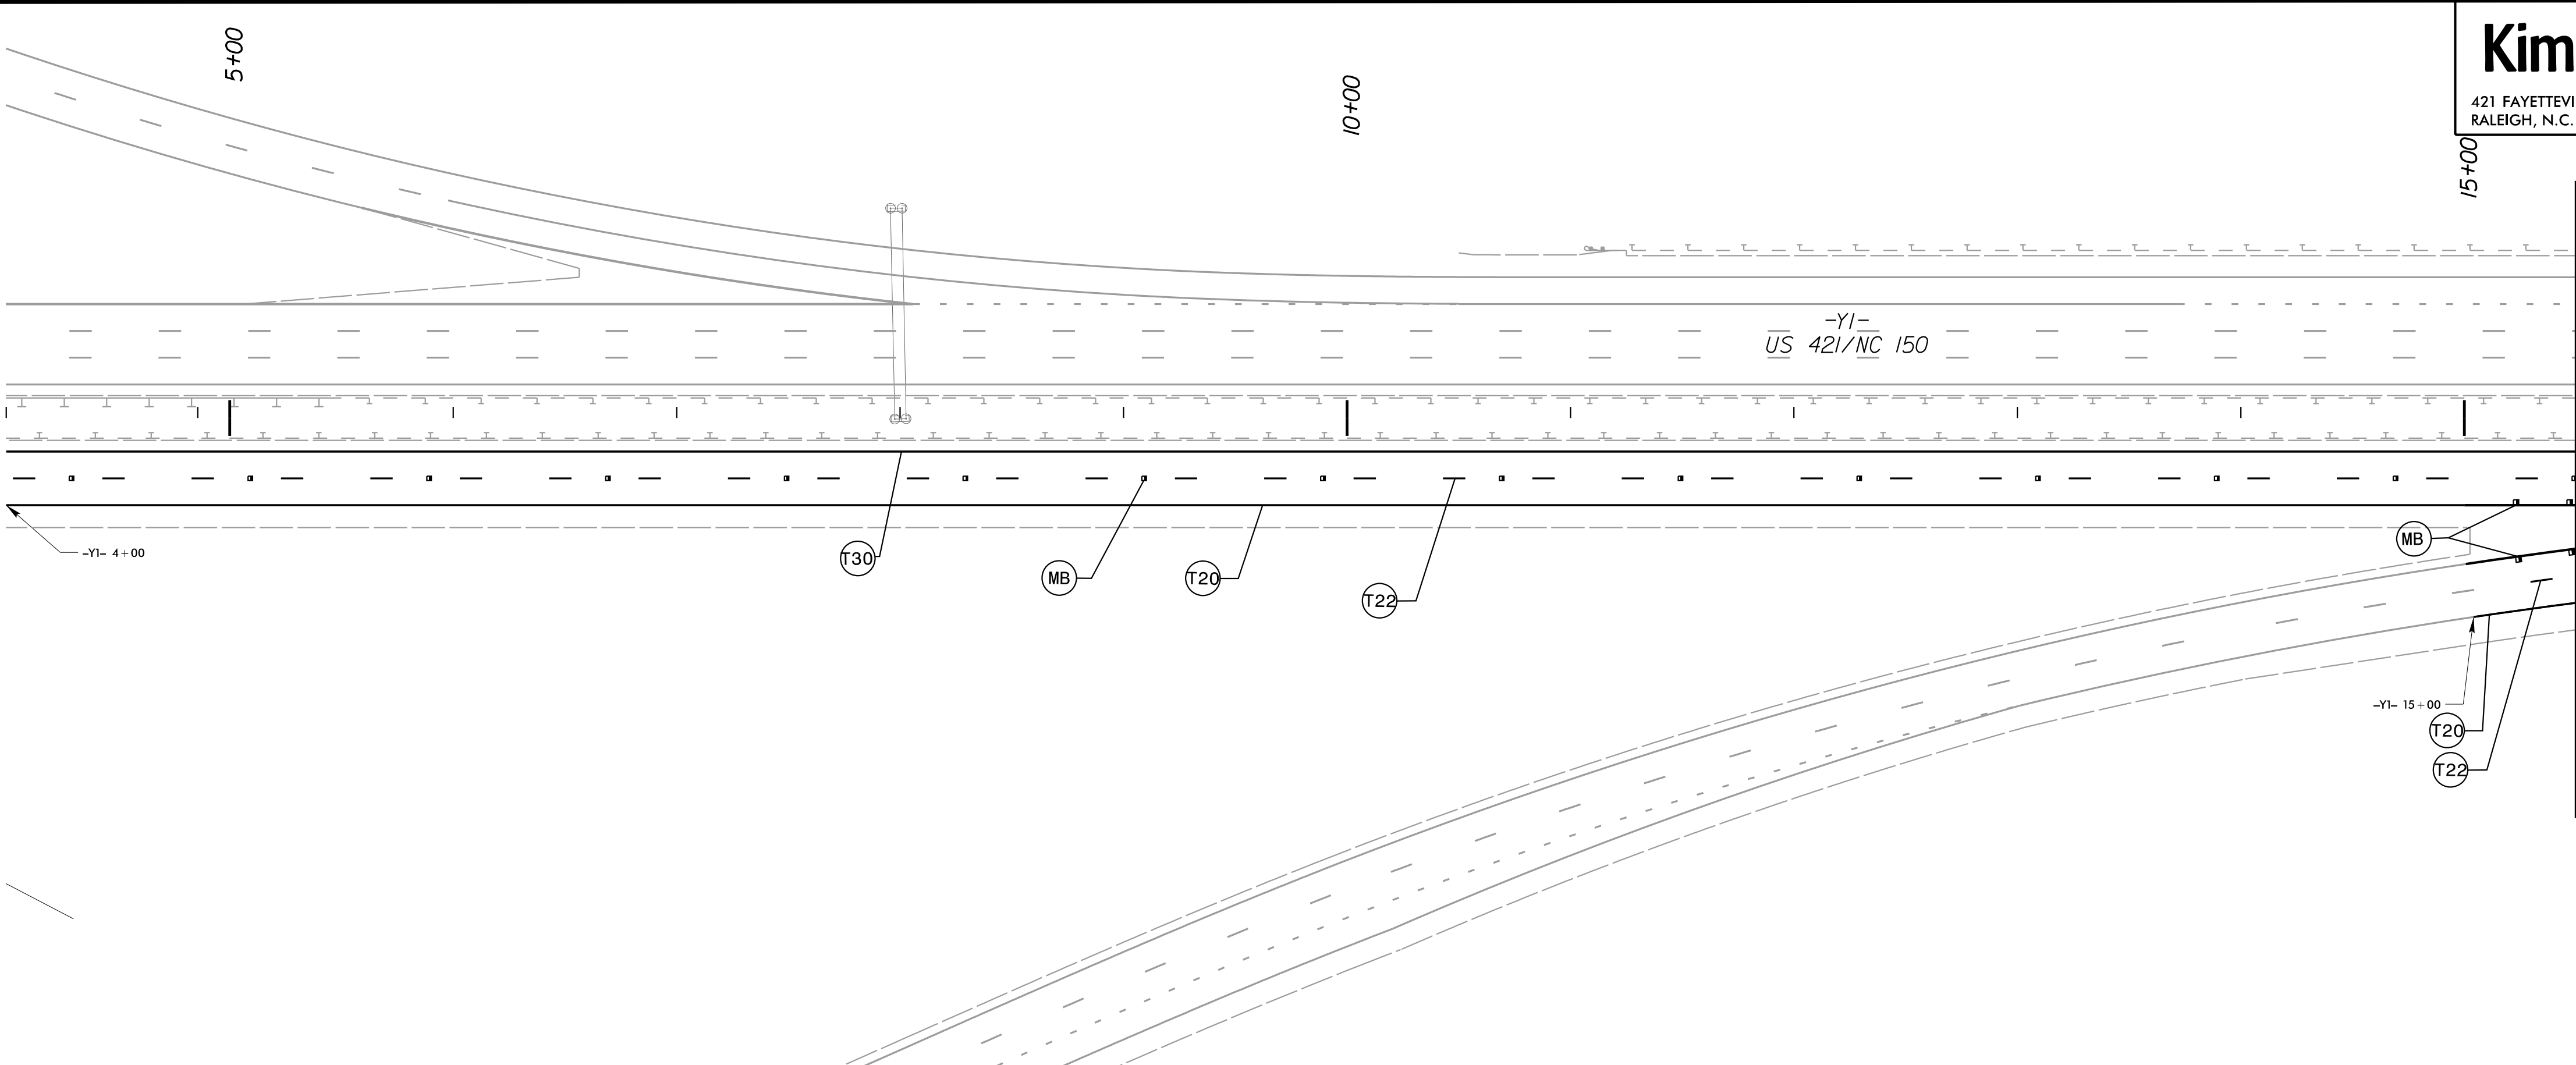


MATCHLINE -YI- STA 15+50 (SEE THIS SHEET)

NAD 83/NA 2011

Kimley»Horn

421 FAYETTEVILLE STREET, SUITE 600
RALEIGH, N.C. 27601. NC LICENSE #F-0102

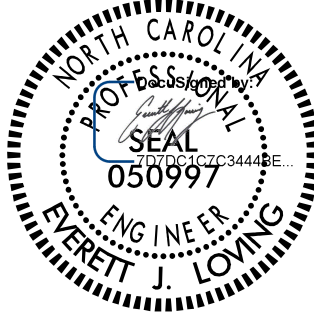TIP NO. U-5760	SHEET NO. PMP-12A
APPROVED: _____	EIL
DATE: _____	12/3/24
SEAL 	
9/11/2025 DOCUMENT NOT CONSIDERED FINAL UNLESS ALL SIGNATURES COMPLETED	