

Kimley»Horn
© 2025

421 FAYETTEVILLE STREET, SUITE 600
RALEIGH, N.C. 27601. NC LICENSE #F-0102

TIP NO.

U-5760

SHEET NO.

PMP-12

APPROVED: EIL

DATE: 12/3/24

SEAL



9/11/2025


**DOCUMENT NOT CONSIDERED FINAL
UNLESS ALL SIGNATURES COMPLETED**

NAD 83/NA 2011

40+00

35+00

30+00

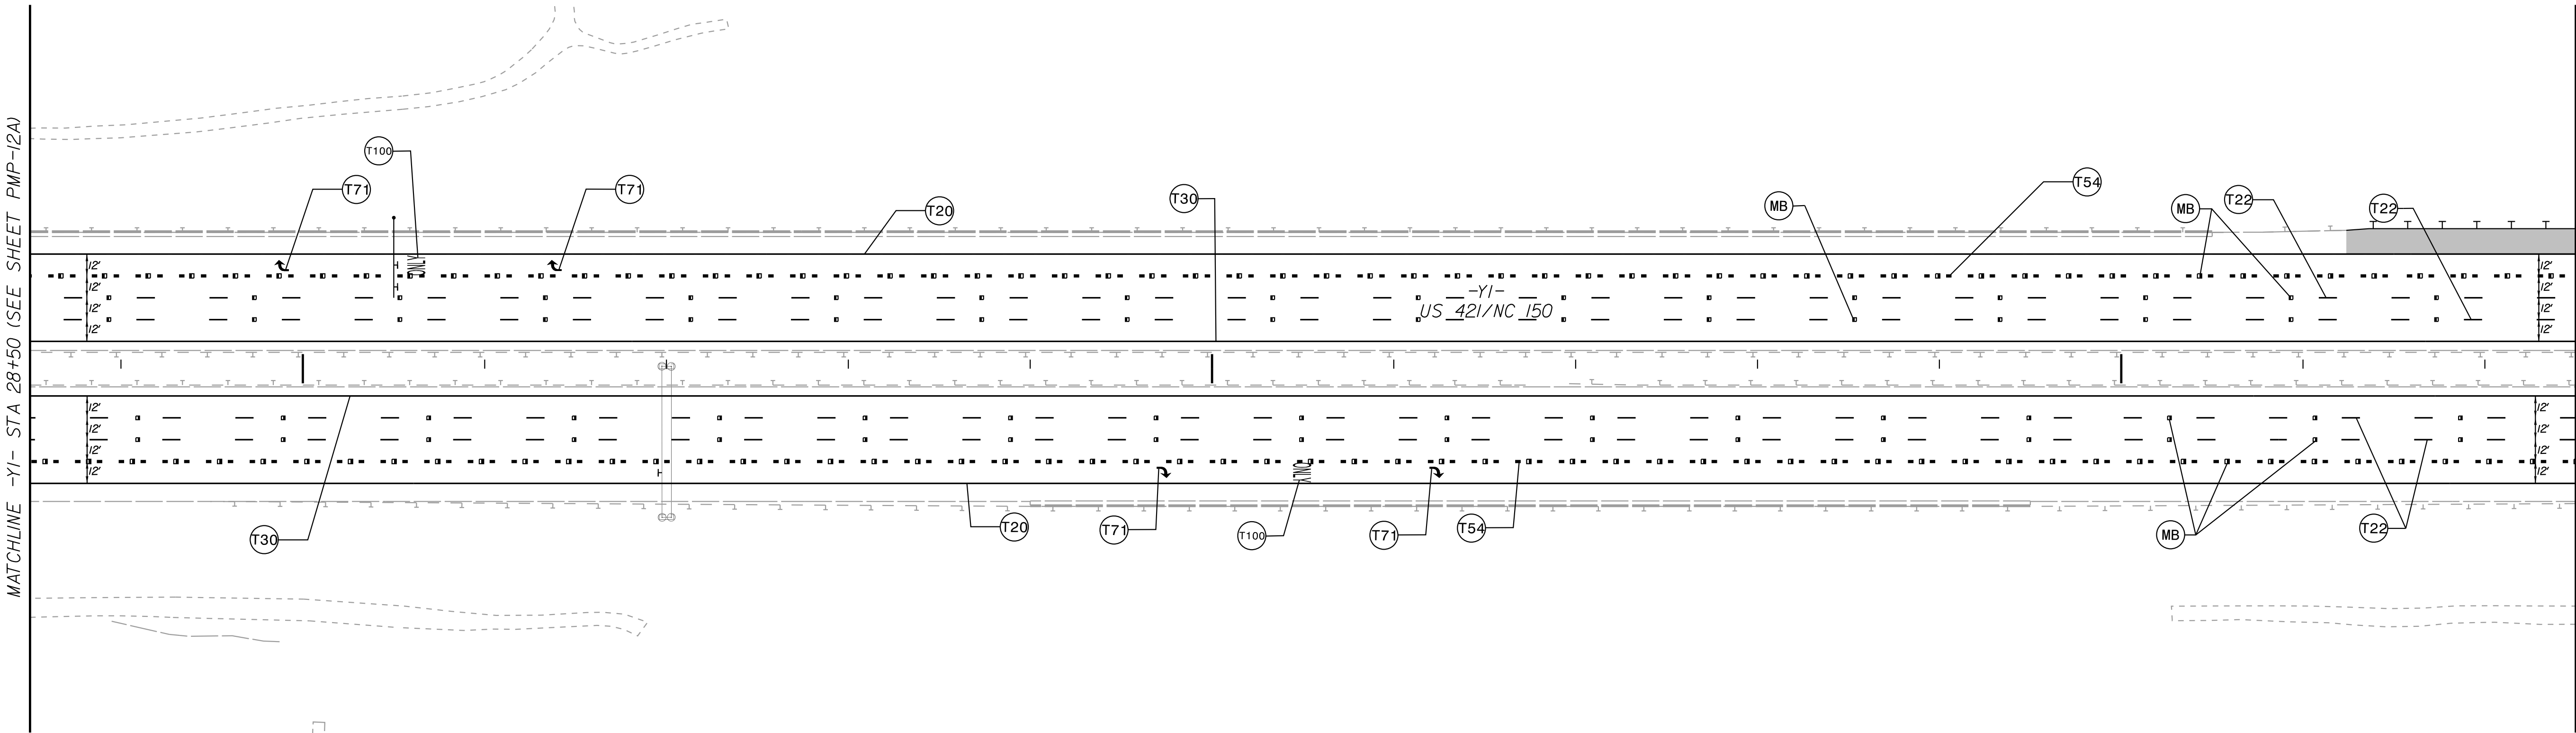

PAVEMENT MARKING DETAIL