

Kimley»Horn
© 2025

421 FAYETTEVILLE STREET, SUITE 600
RALEIGH, N.C. 27601. NC LICENSE #F-0102

TIP NO.

U-5760


SHEET NO.

PMP-14

APPROVED: EIL


DATE: 12/3/24

SEAL

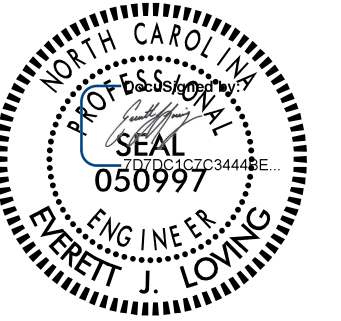

9/11/2025

**DOCUMENT NOT CONSIDERED FINAL
UNLESS ALL SIGNATURES COMPLETED**

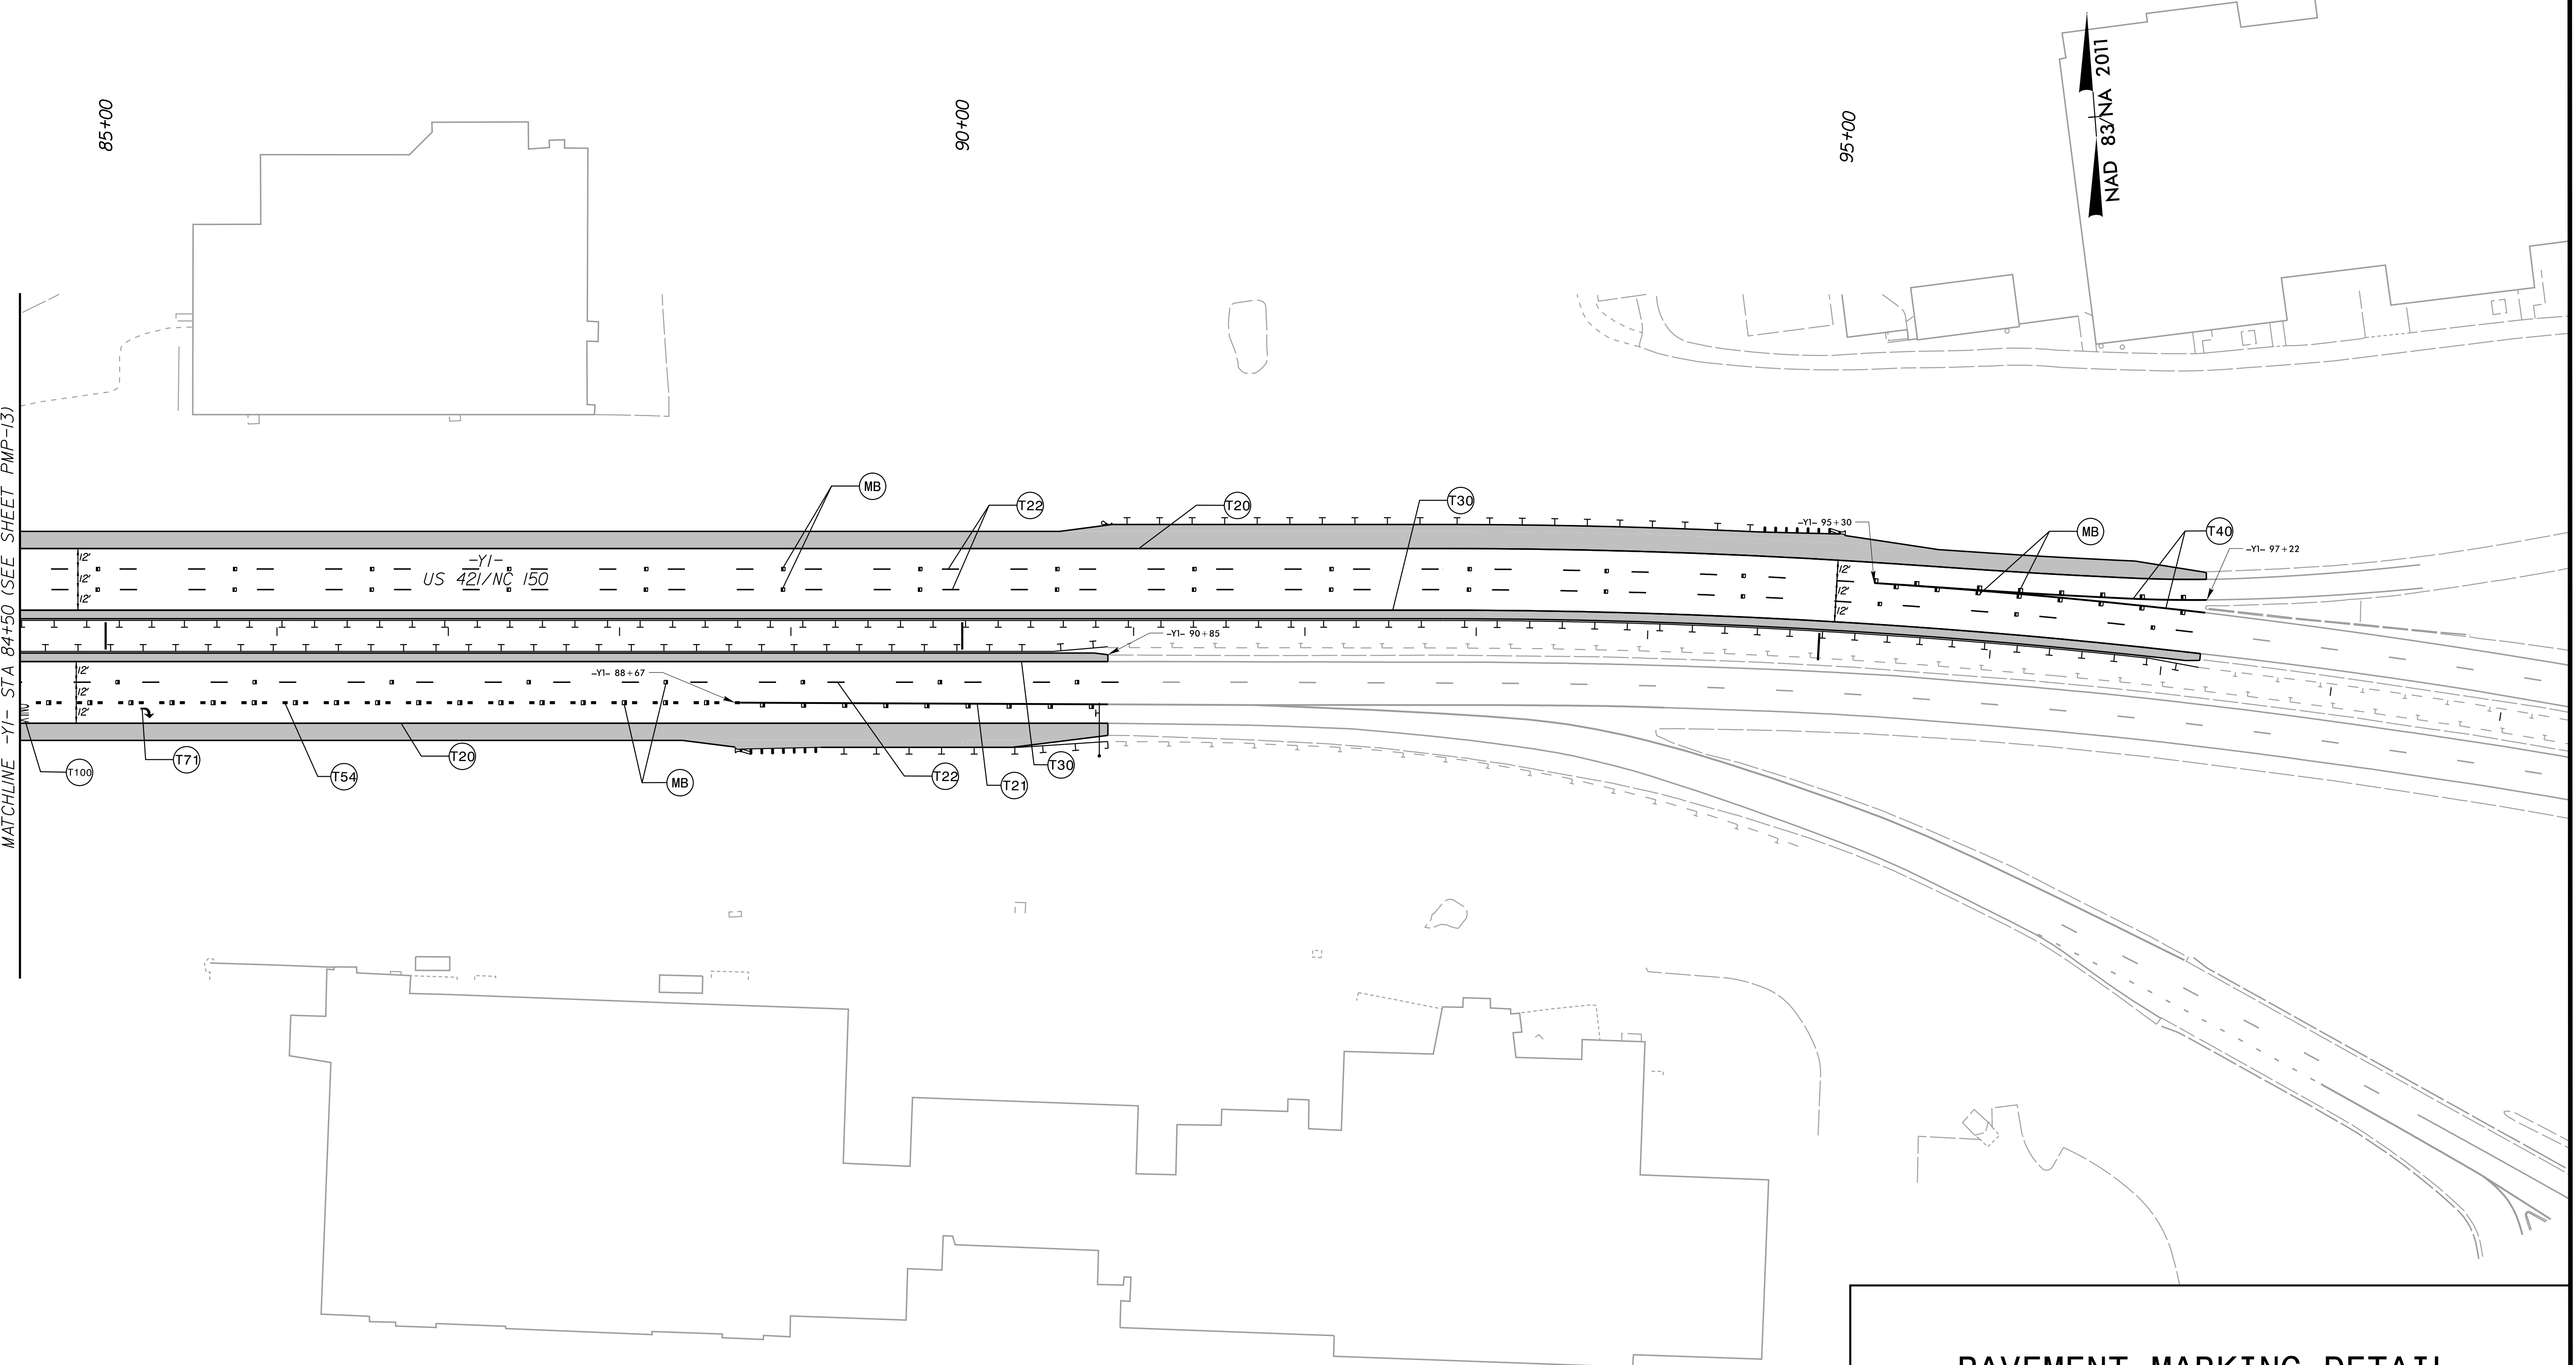

PAVEMENT MARKING DETAIL

K:\RAL_Roadway\0\036312 - U-5760 Big Mill Farm Road\Signing and Definition\Plans\U5760_rdy_pmp14.dgn

8/4/2025