

05-AUG-2025 09:21
I:\Projects\U5760 Div 9\VP, S & E for checking\E-2 Elec.Dgn.U5760.rdy.dsn.2024-16-09 Rev-1.dgn
rghall At RD-329781L

USE FOR LIGHTING CONSTRUCTION ONLY

PROJECT REFERENCE NO.
U-5760


SHEET NO.
E-2

NORTH CAROLINA
PROFESSIONAL
SEAL
055078
ENGINEER
NATHAN P. DOMINGUEZ

DocuSigned by
Nathan Dominguez
4C6B9B9AA58434

08/05/2025

DOCUMENT NOT CONSIDERED FINAL
UNLESS ALL SIGNATURES COMPLETED

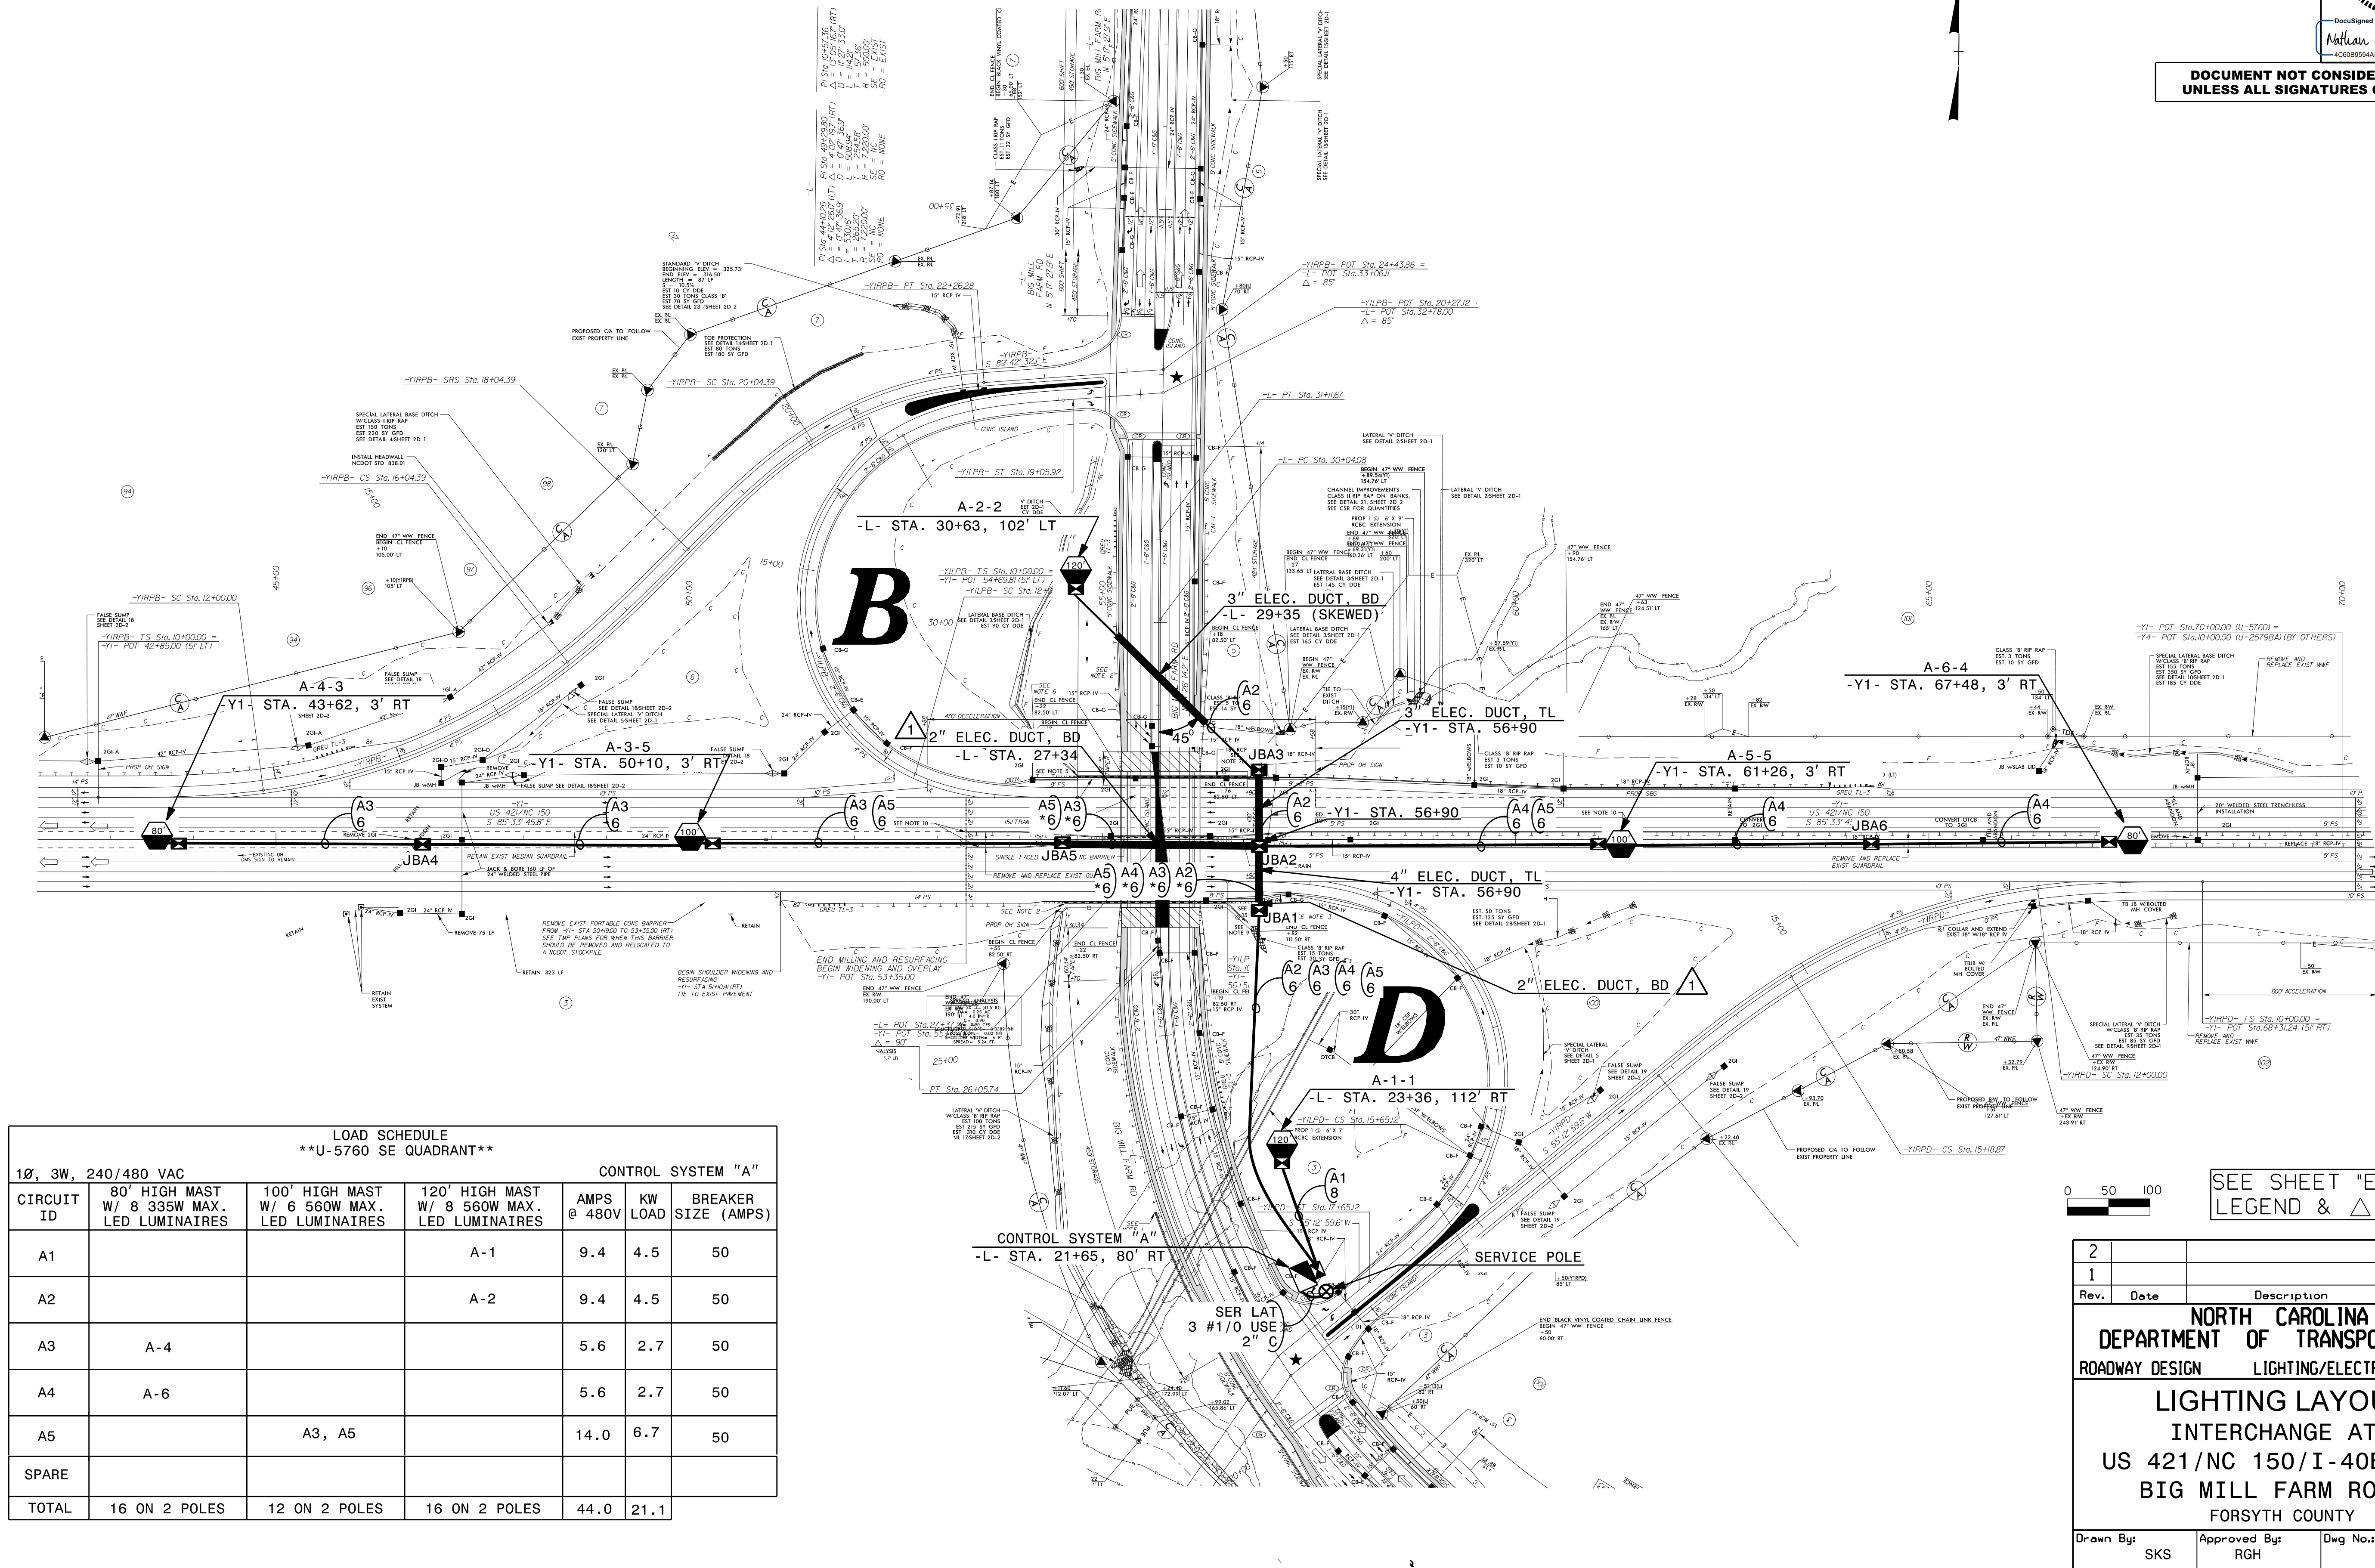

05-AUG-2025 09:21
I:\Projects\U5760 Div 9\VP, S & E for checking\E-2 Elec.Dgn.U5760.rdy.dsn.2024-16-09 Rev-1.dgn
rghall At RD-329781L