

5/14/99


NOTE:
PLACE TEMPORARY ROCK SEDIMENT DAMS TYPE - B
AND TEMPORARY ROCK SILT CHECKS TYPE - A AT
DRAINAGE OUTLETS.

CLEARING AND GRUBBING
EROSION CONTROL FOR
CONSTRUCTION SHEET 9

Kimley»Horn

421 FAYETTEVILLE STREET, SUITE 600
RALEIGH, NC 27601

PROJECT REFERENCE NO.	SHEET NO.
U-5760	EC-9/CONST.9

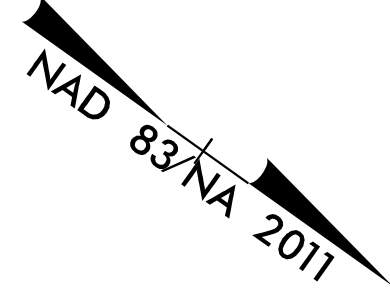


MATCHLINE -L- STA 73+00 (SEE SHEET 8)

MATCHLINE -L- STA 85+00 (SEE SHEET 10)

CLEAN WATER DIVERSION

→ CWD → CWD → CWD → CWD →
(Not to Scale)

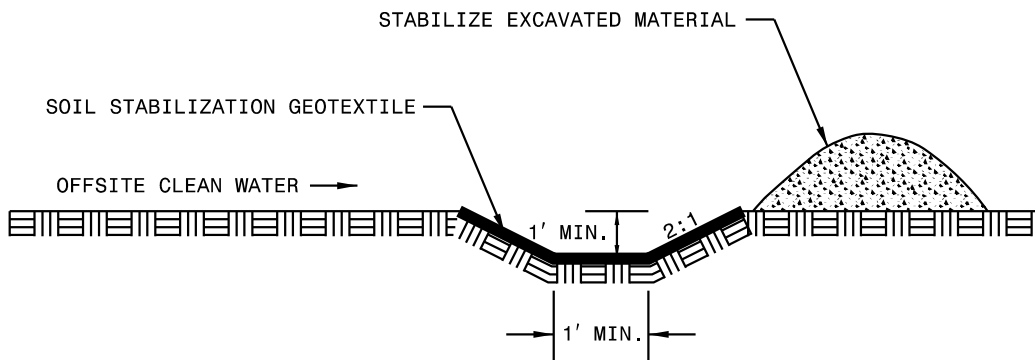

6/12/2025