


45+00

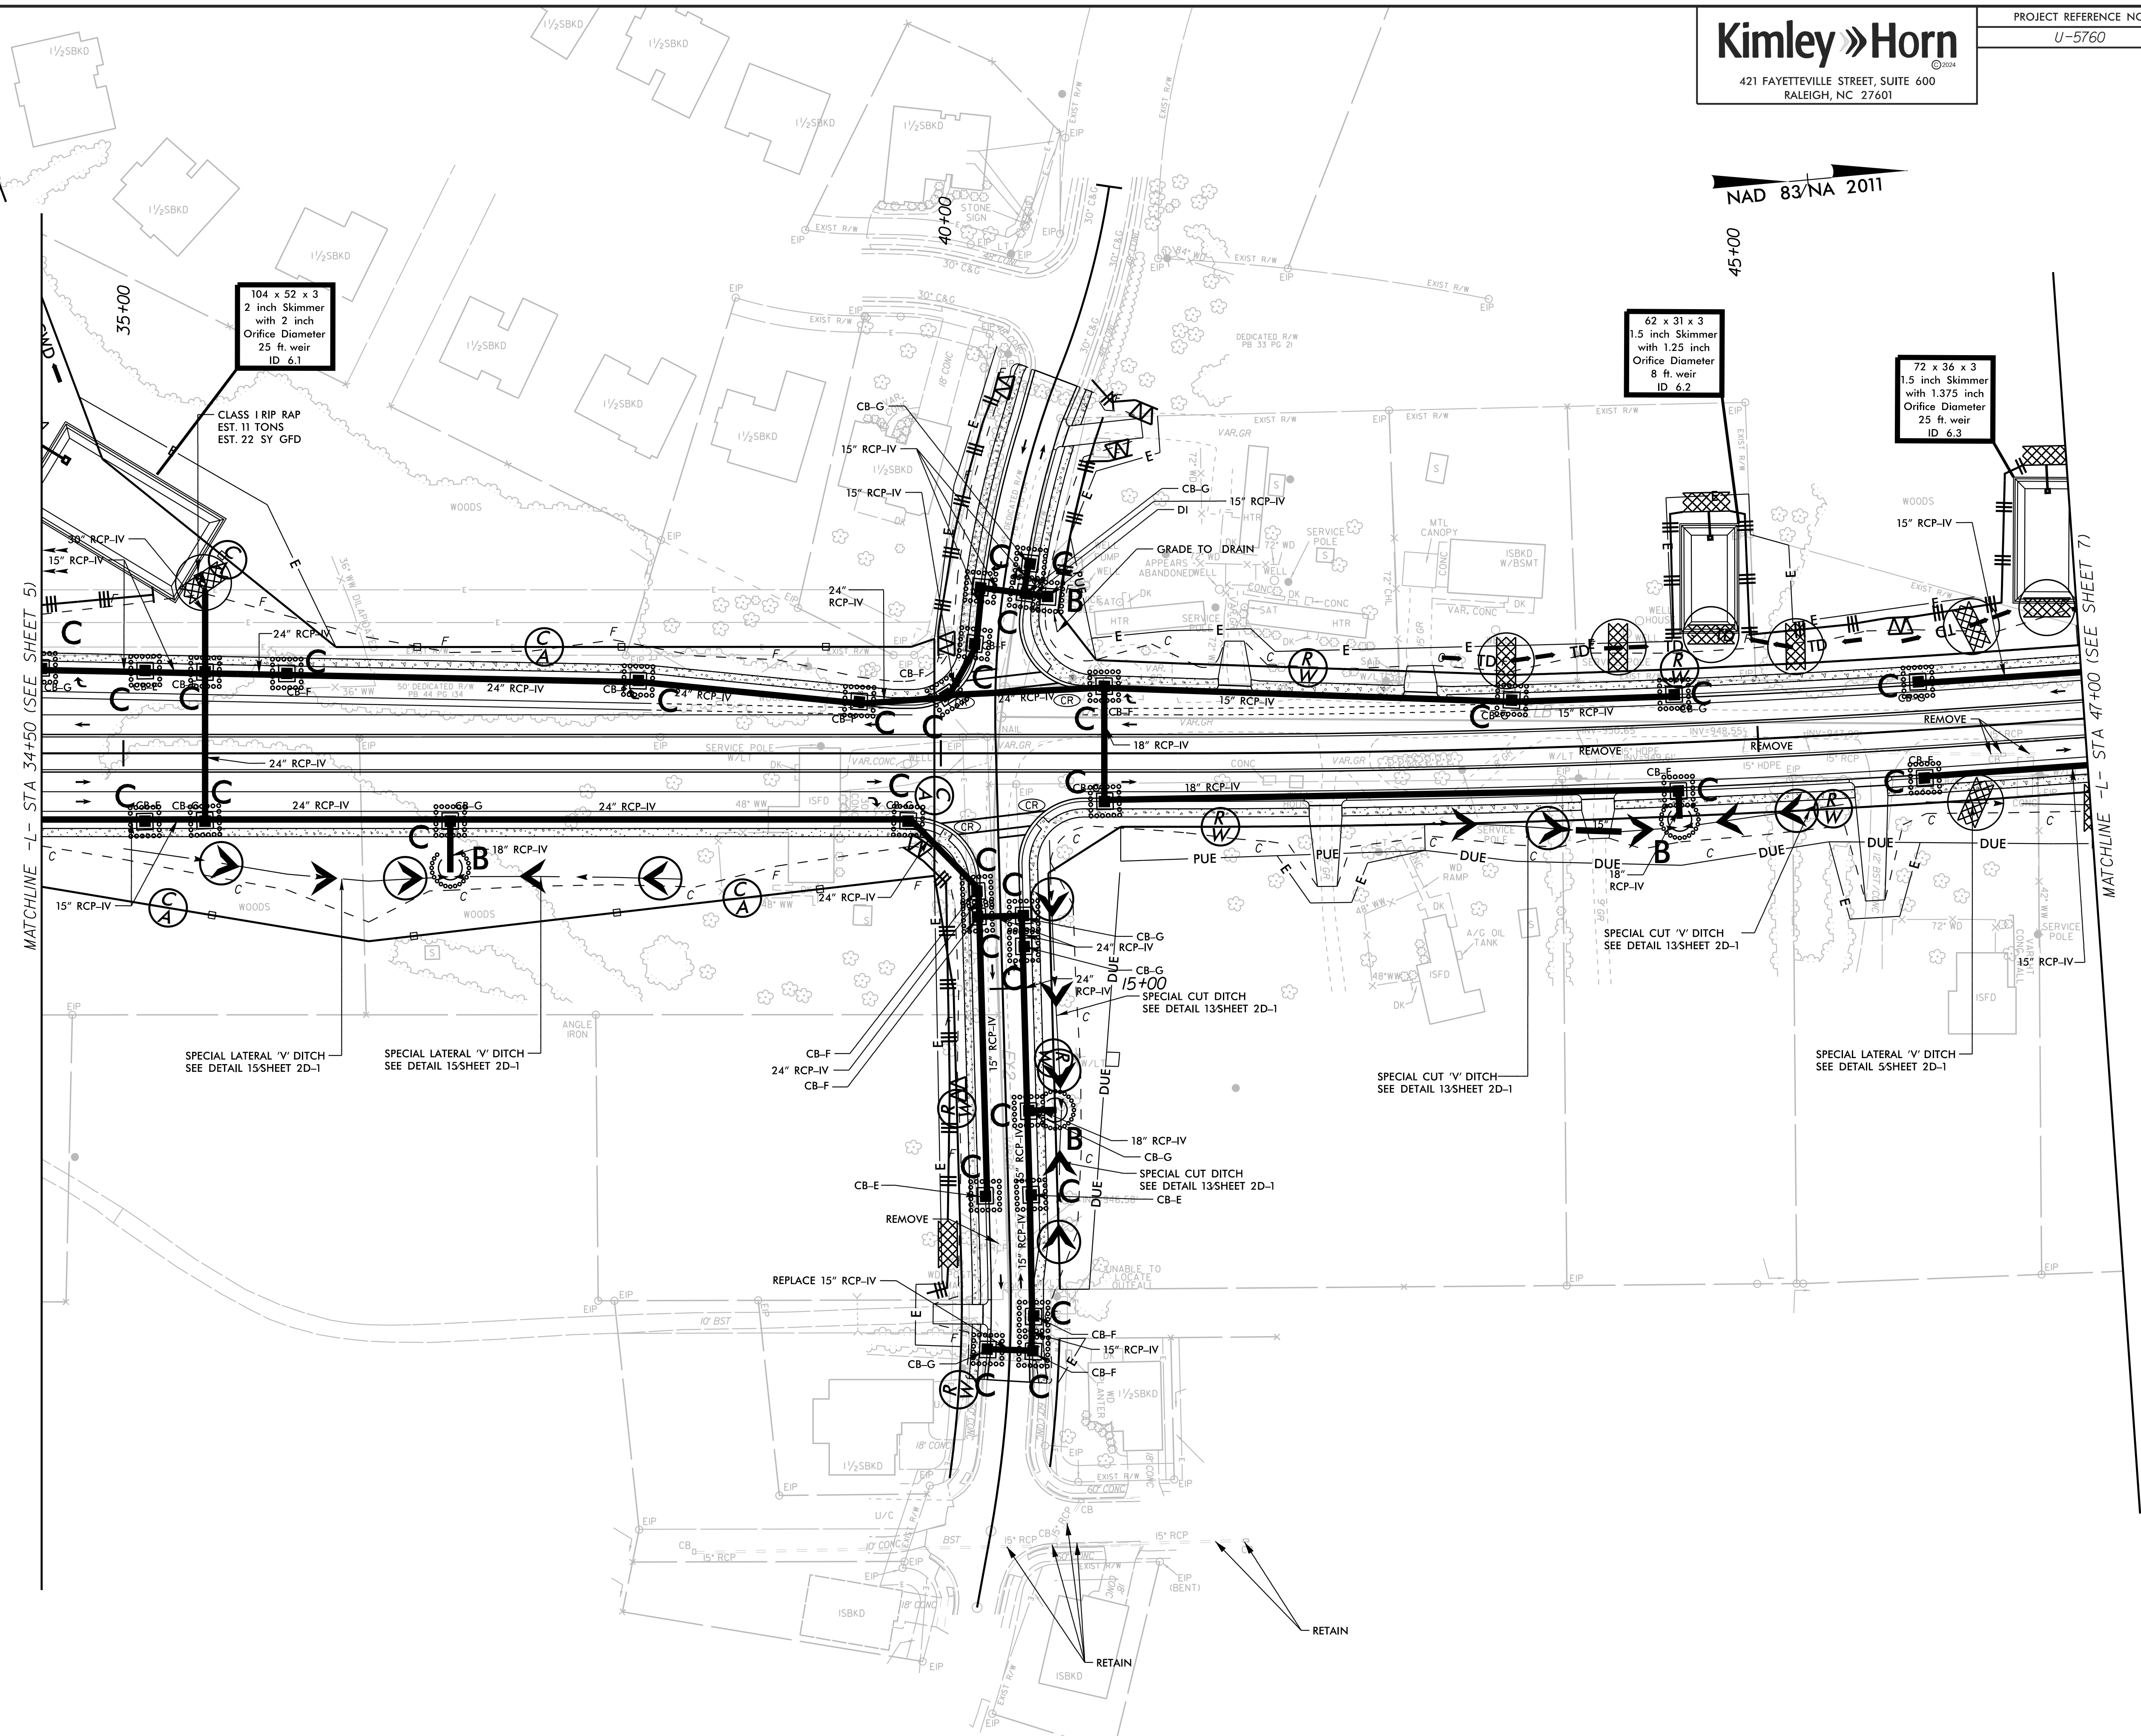

REVISIONS

6/12/2025