


REVISIONS

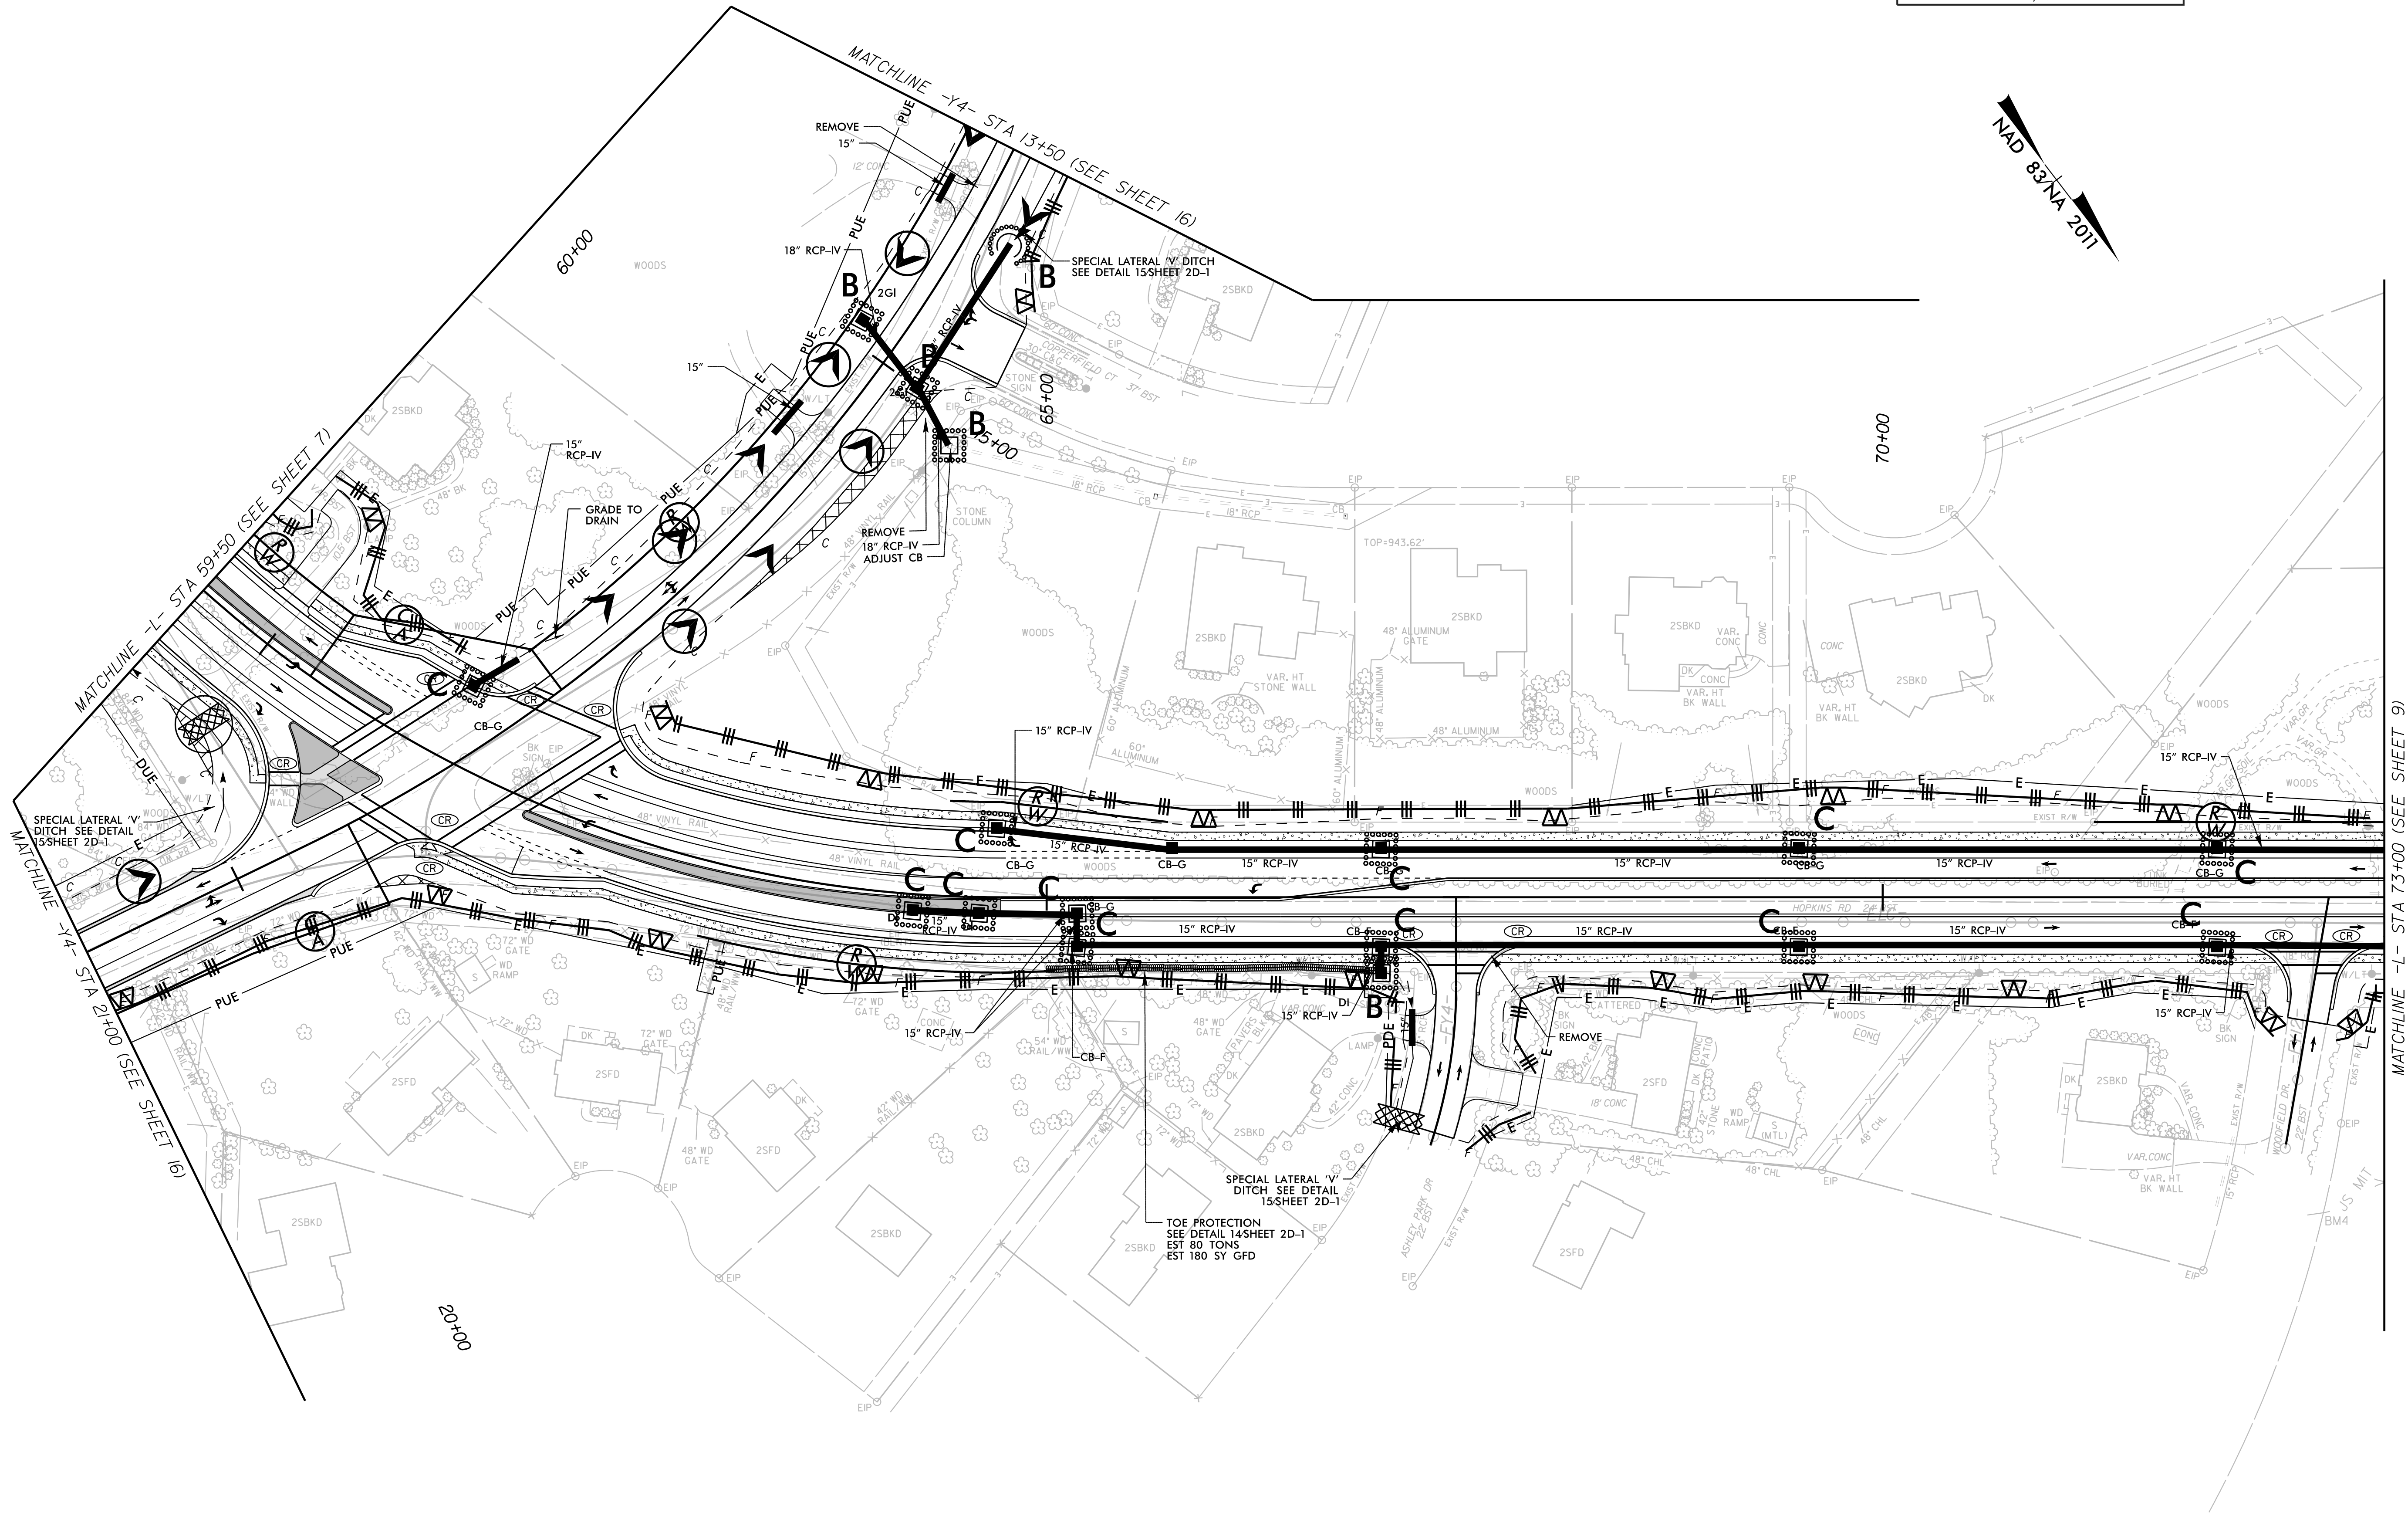

MATCHLINE -L- STA 73+00 (SEE SHEET 9)