


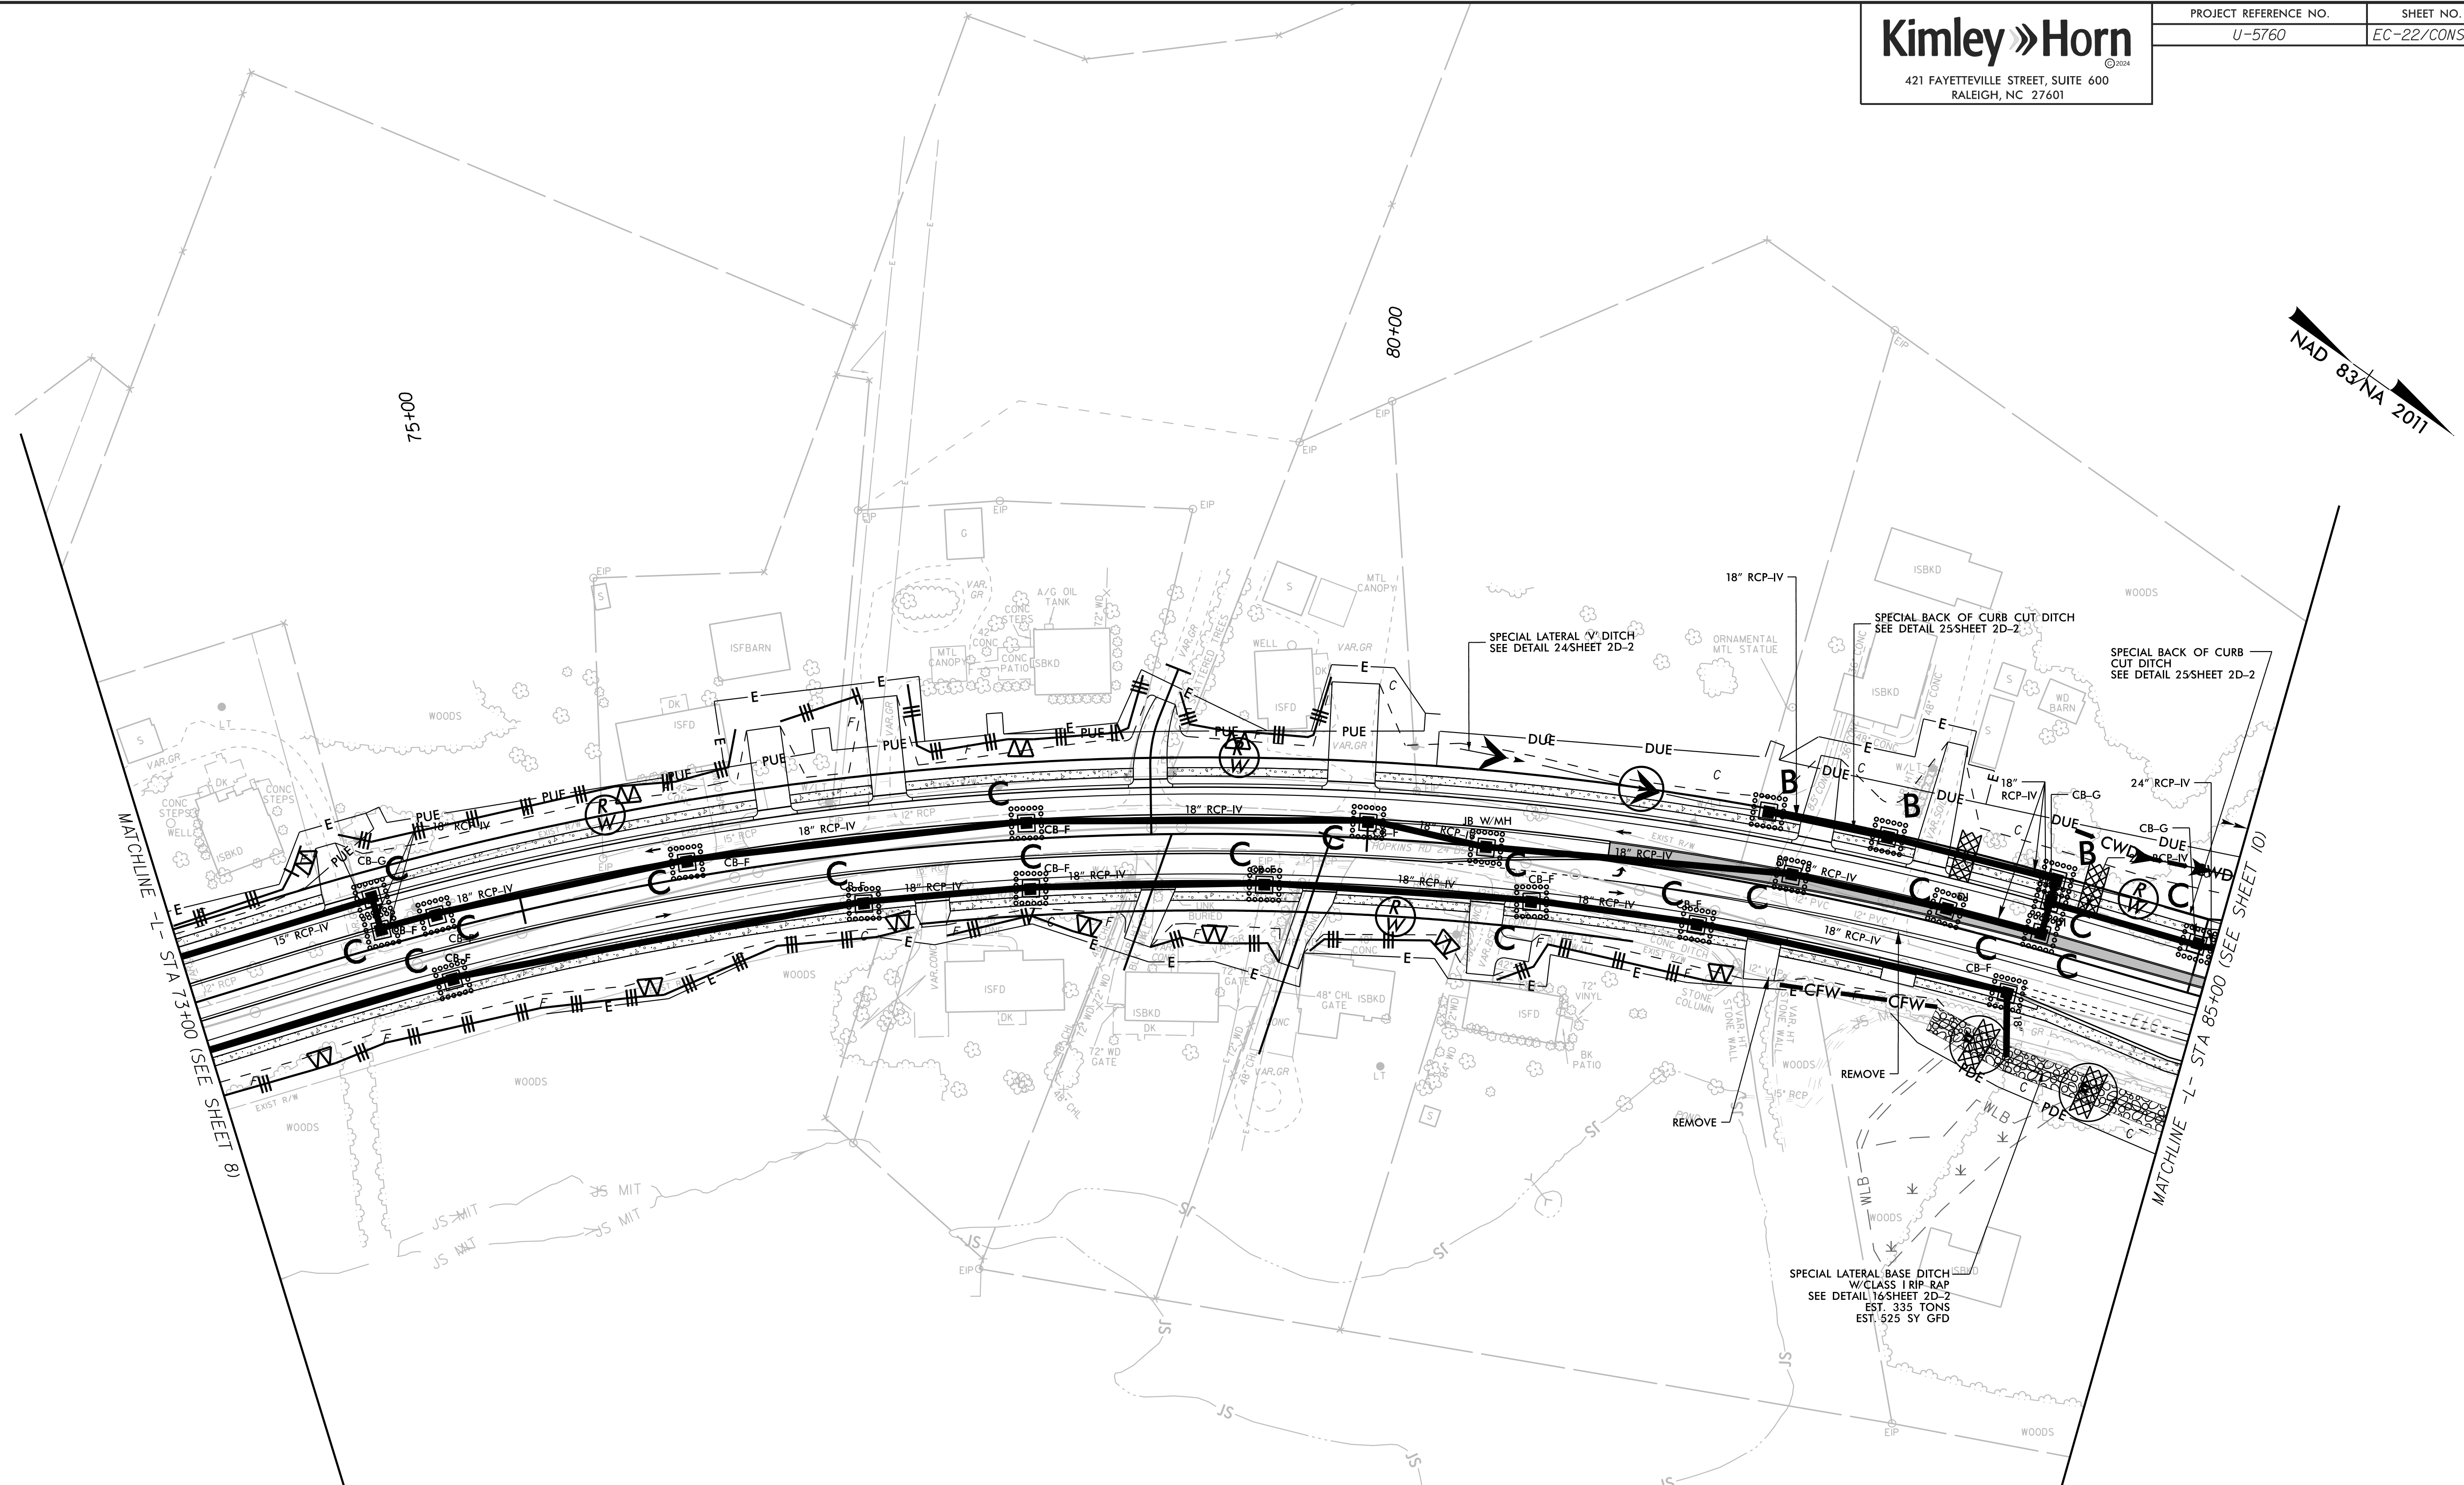

→ → CWD → → CWD → → CWD → → CWD → →

(Not to Scale)

