


REVISIONS

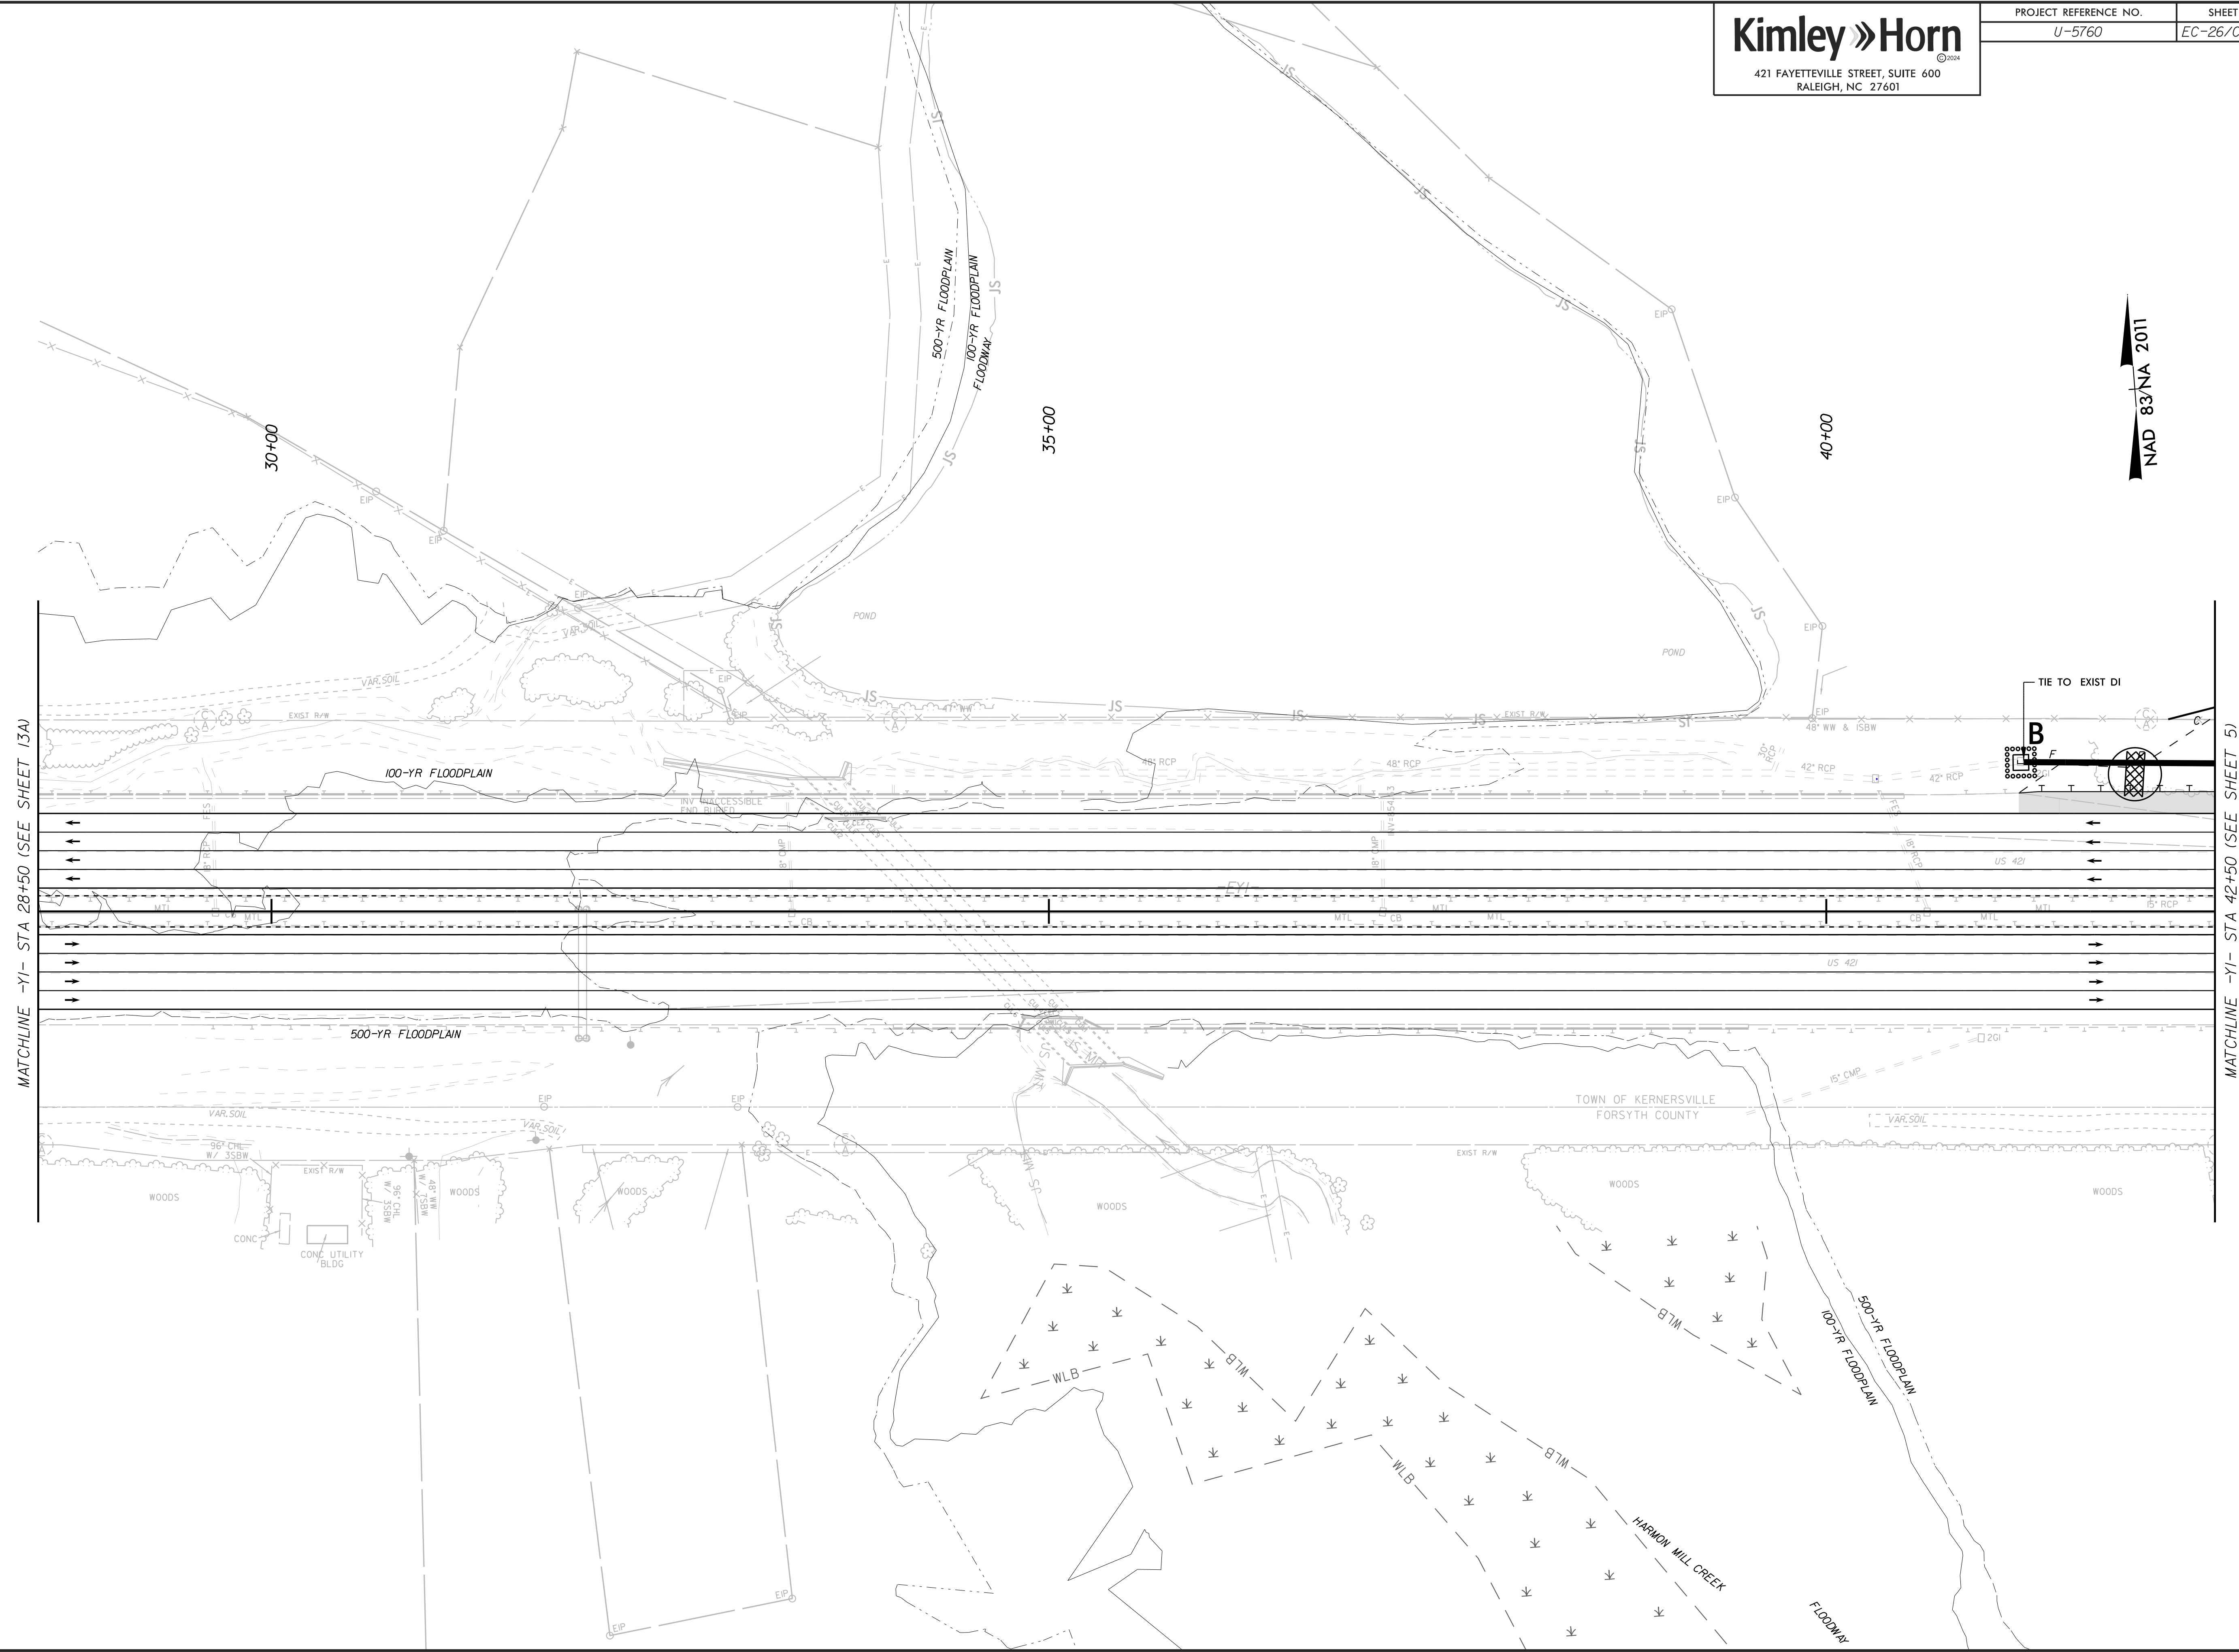

NAD 83/NA 2011

MATCHLINE -YI- STA 42+50 (SEE SHEET 5)