



REVISIONS

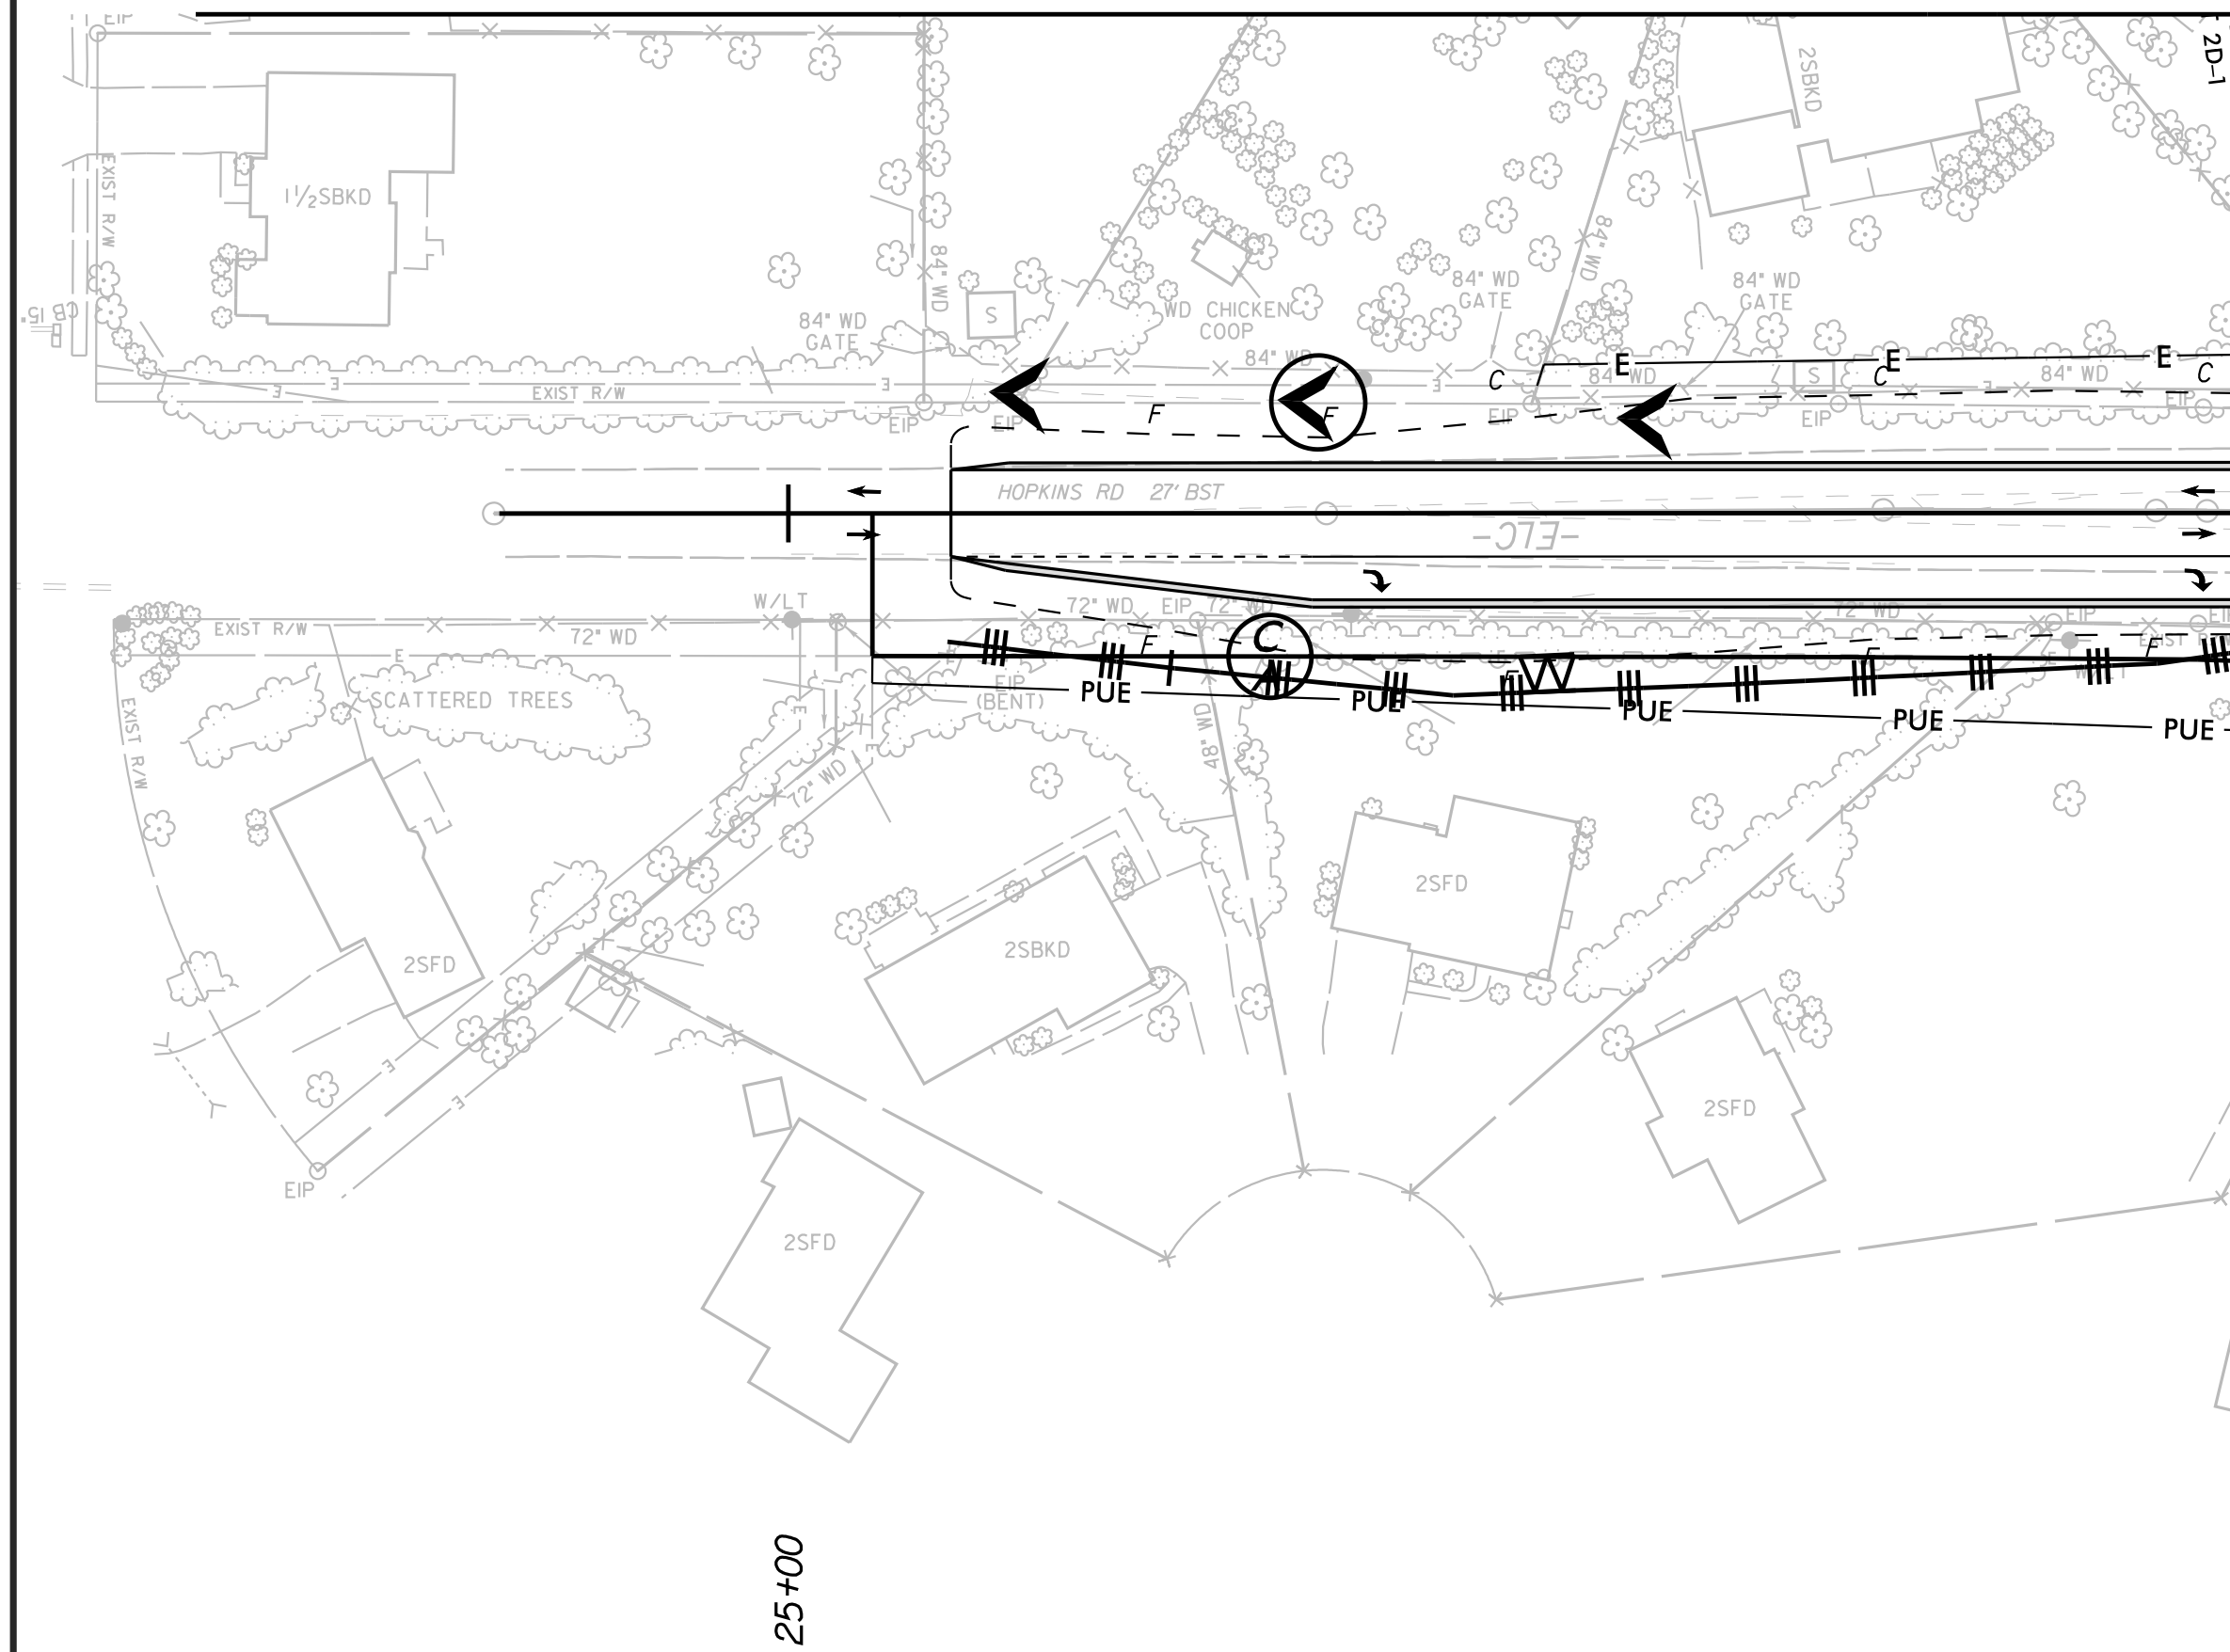

MATCHLINE -Y4- STA 21+00 (SEE SHEET 8)

NAD 83/NA 2011

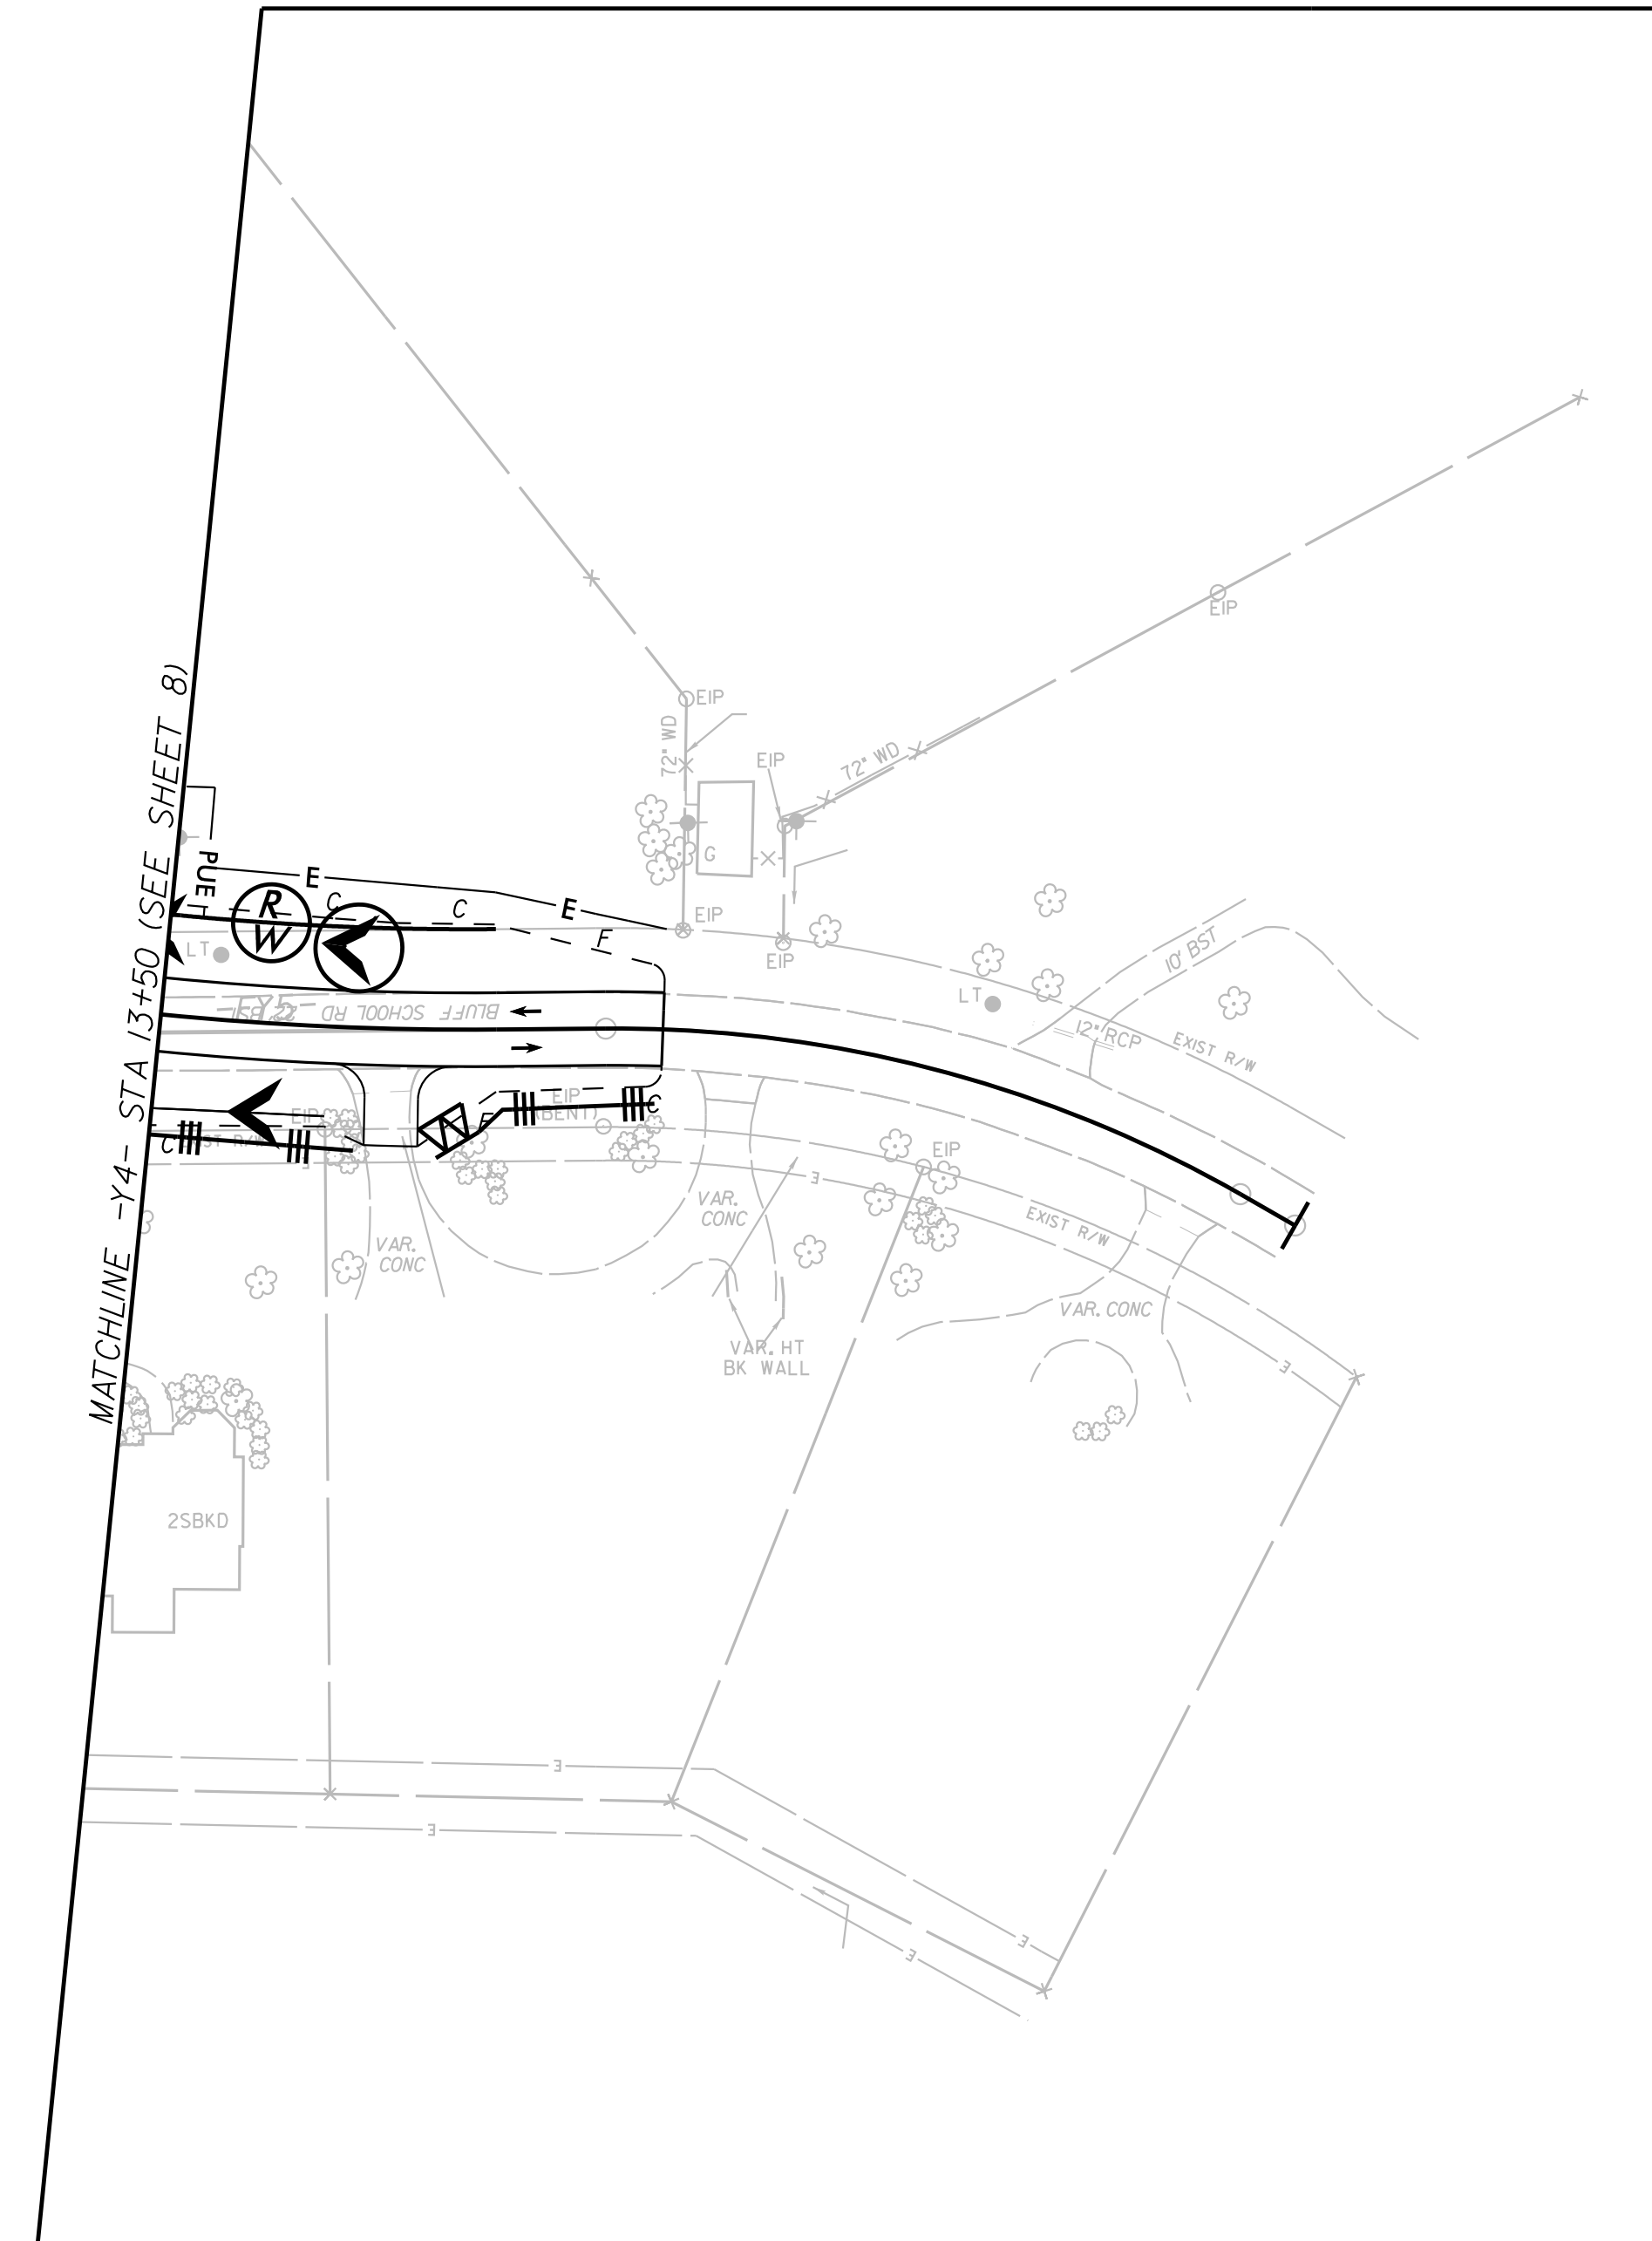

NAD 83/NA 2011