


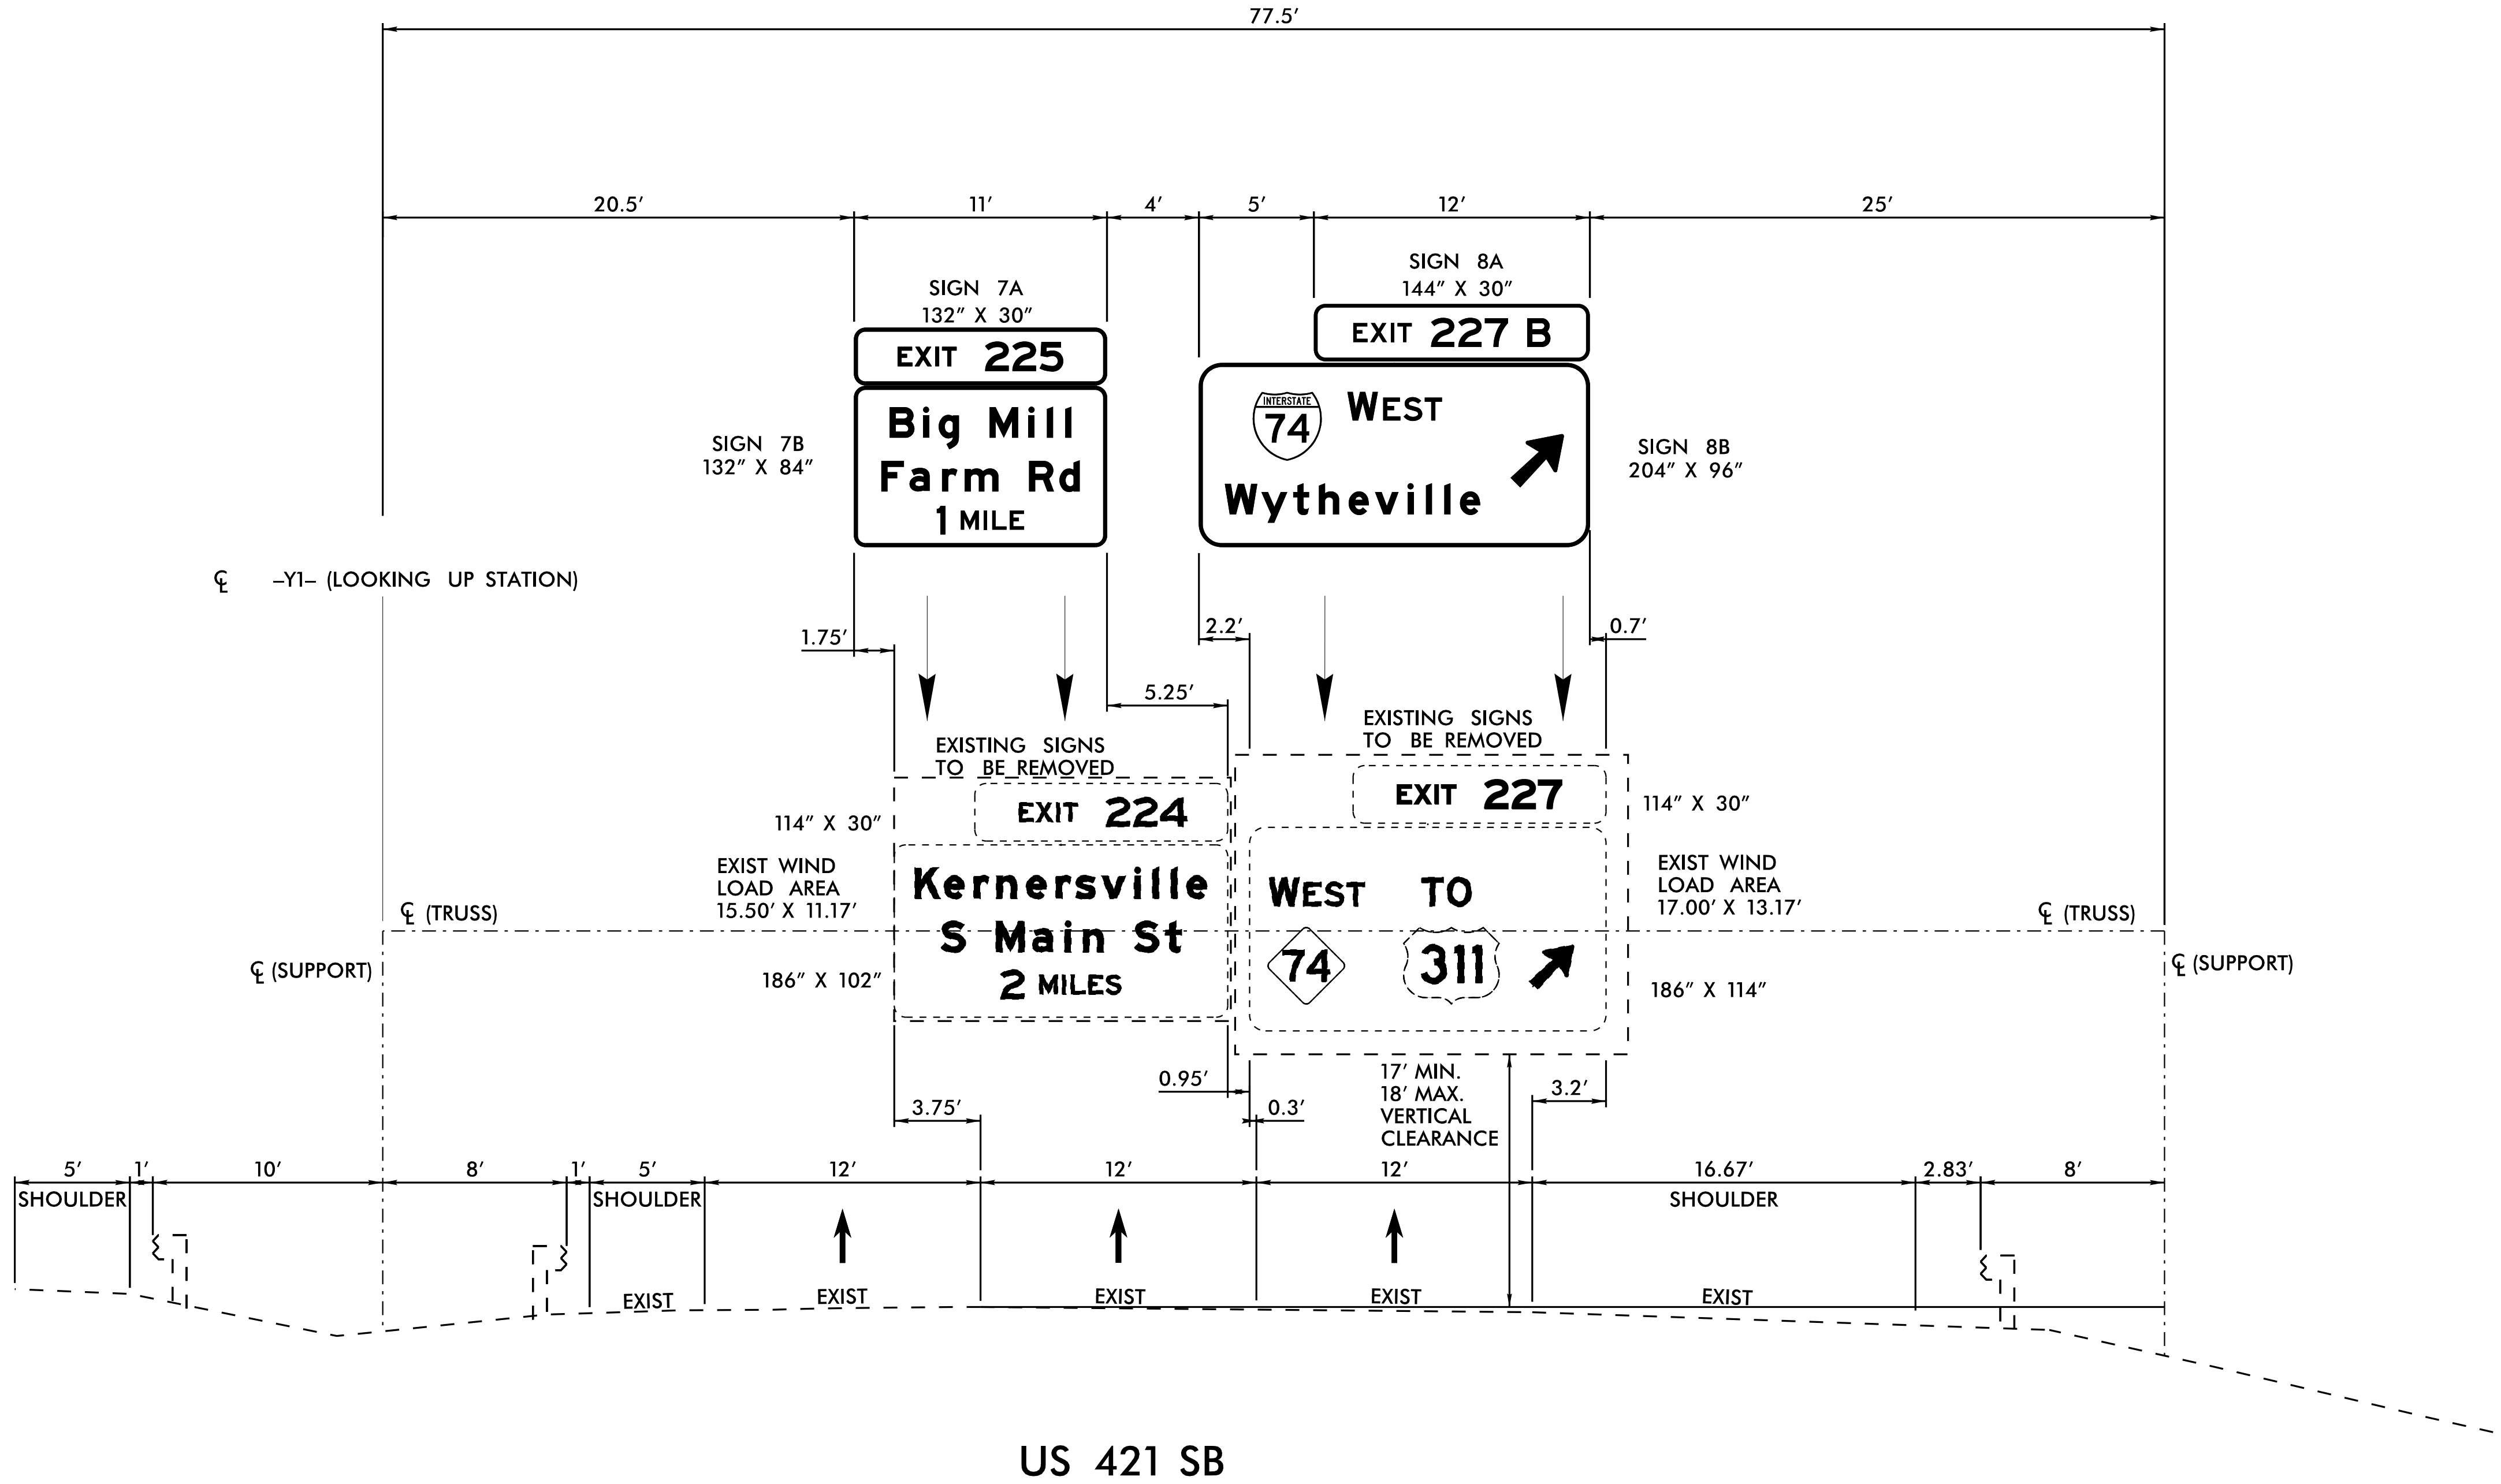

NOTES:

1. MOUNT SIGNS VERTICALLY CENTERED ON HORIZONTAL MEMBER OF STRUCTURE.
2. SIGN HANGERS AND ATTACHMENT HARDWARE SHALL BE PROVIDED AND INSTALLED ON THE ASSEMBLY TO ACCOMMODATE ALL SIGNS SHOWN IN THIS PLAN SHEET.
3. THIS EXISTING SIGN STRUCTURE WAS CONSTRUCTED AS A PART OF THE U-2579B PROJECT. THE SIGN DIMENSIONS COME FROM THE U-2579B AS-BUILT PLAN DATED 09-26-2018.

EXISTING "AA"
OVERHEAD SIGN ASSEMBLY

K:\RAL_Roadway\0\036312 - U-5760 Big Mill Farm Road\Signing and Definition\Plans\U5760_rdy_sgn_03D.dgn

8/4/2025