

Kimley»Horn

421 FAYETTEVILLE STREET, SUITE 600
RALEIGH, N.C. 27601. NC LICENSE #F-0102

TIP NO.

U-5760

SHEET NO.

SIGN-9


APPROVED:

EIL

DATE:



12/3/24

SEAL

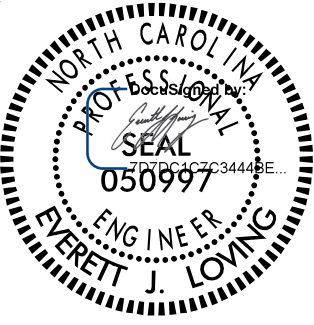

9/11/2025

DOCUMENT NOT CONSIDERED FINAL
UNLESS ALL SIGNATURES COMPLETED

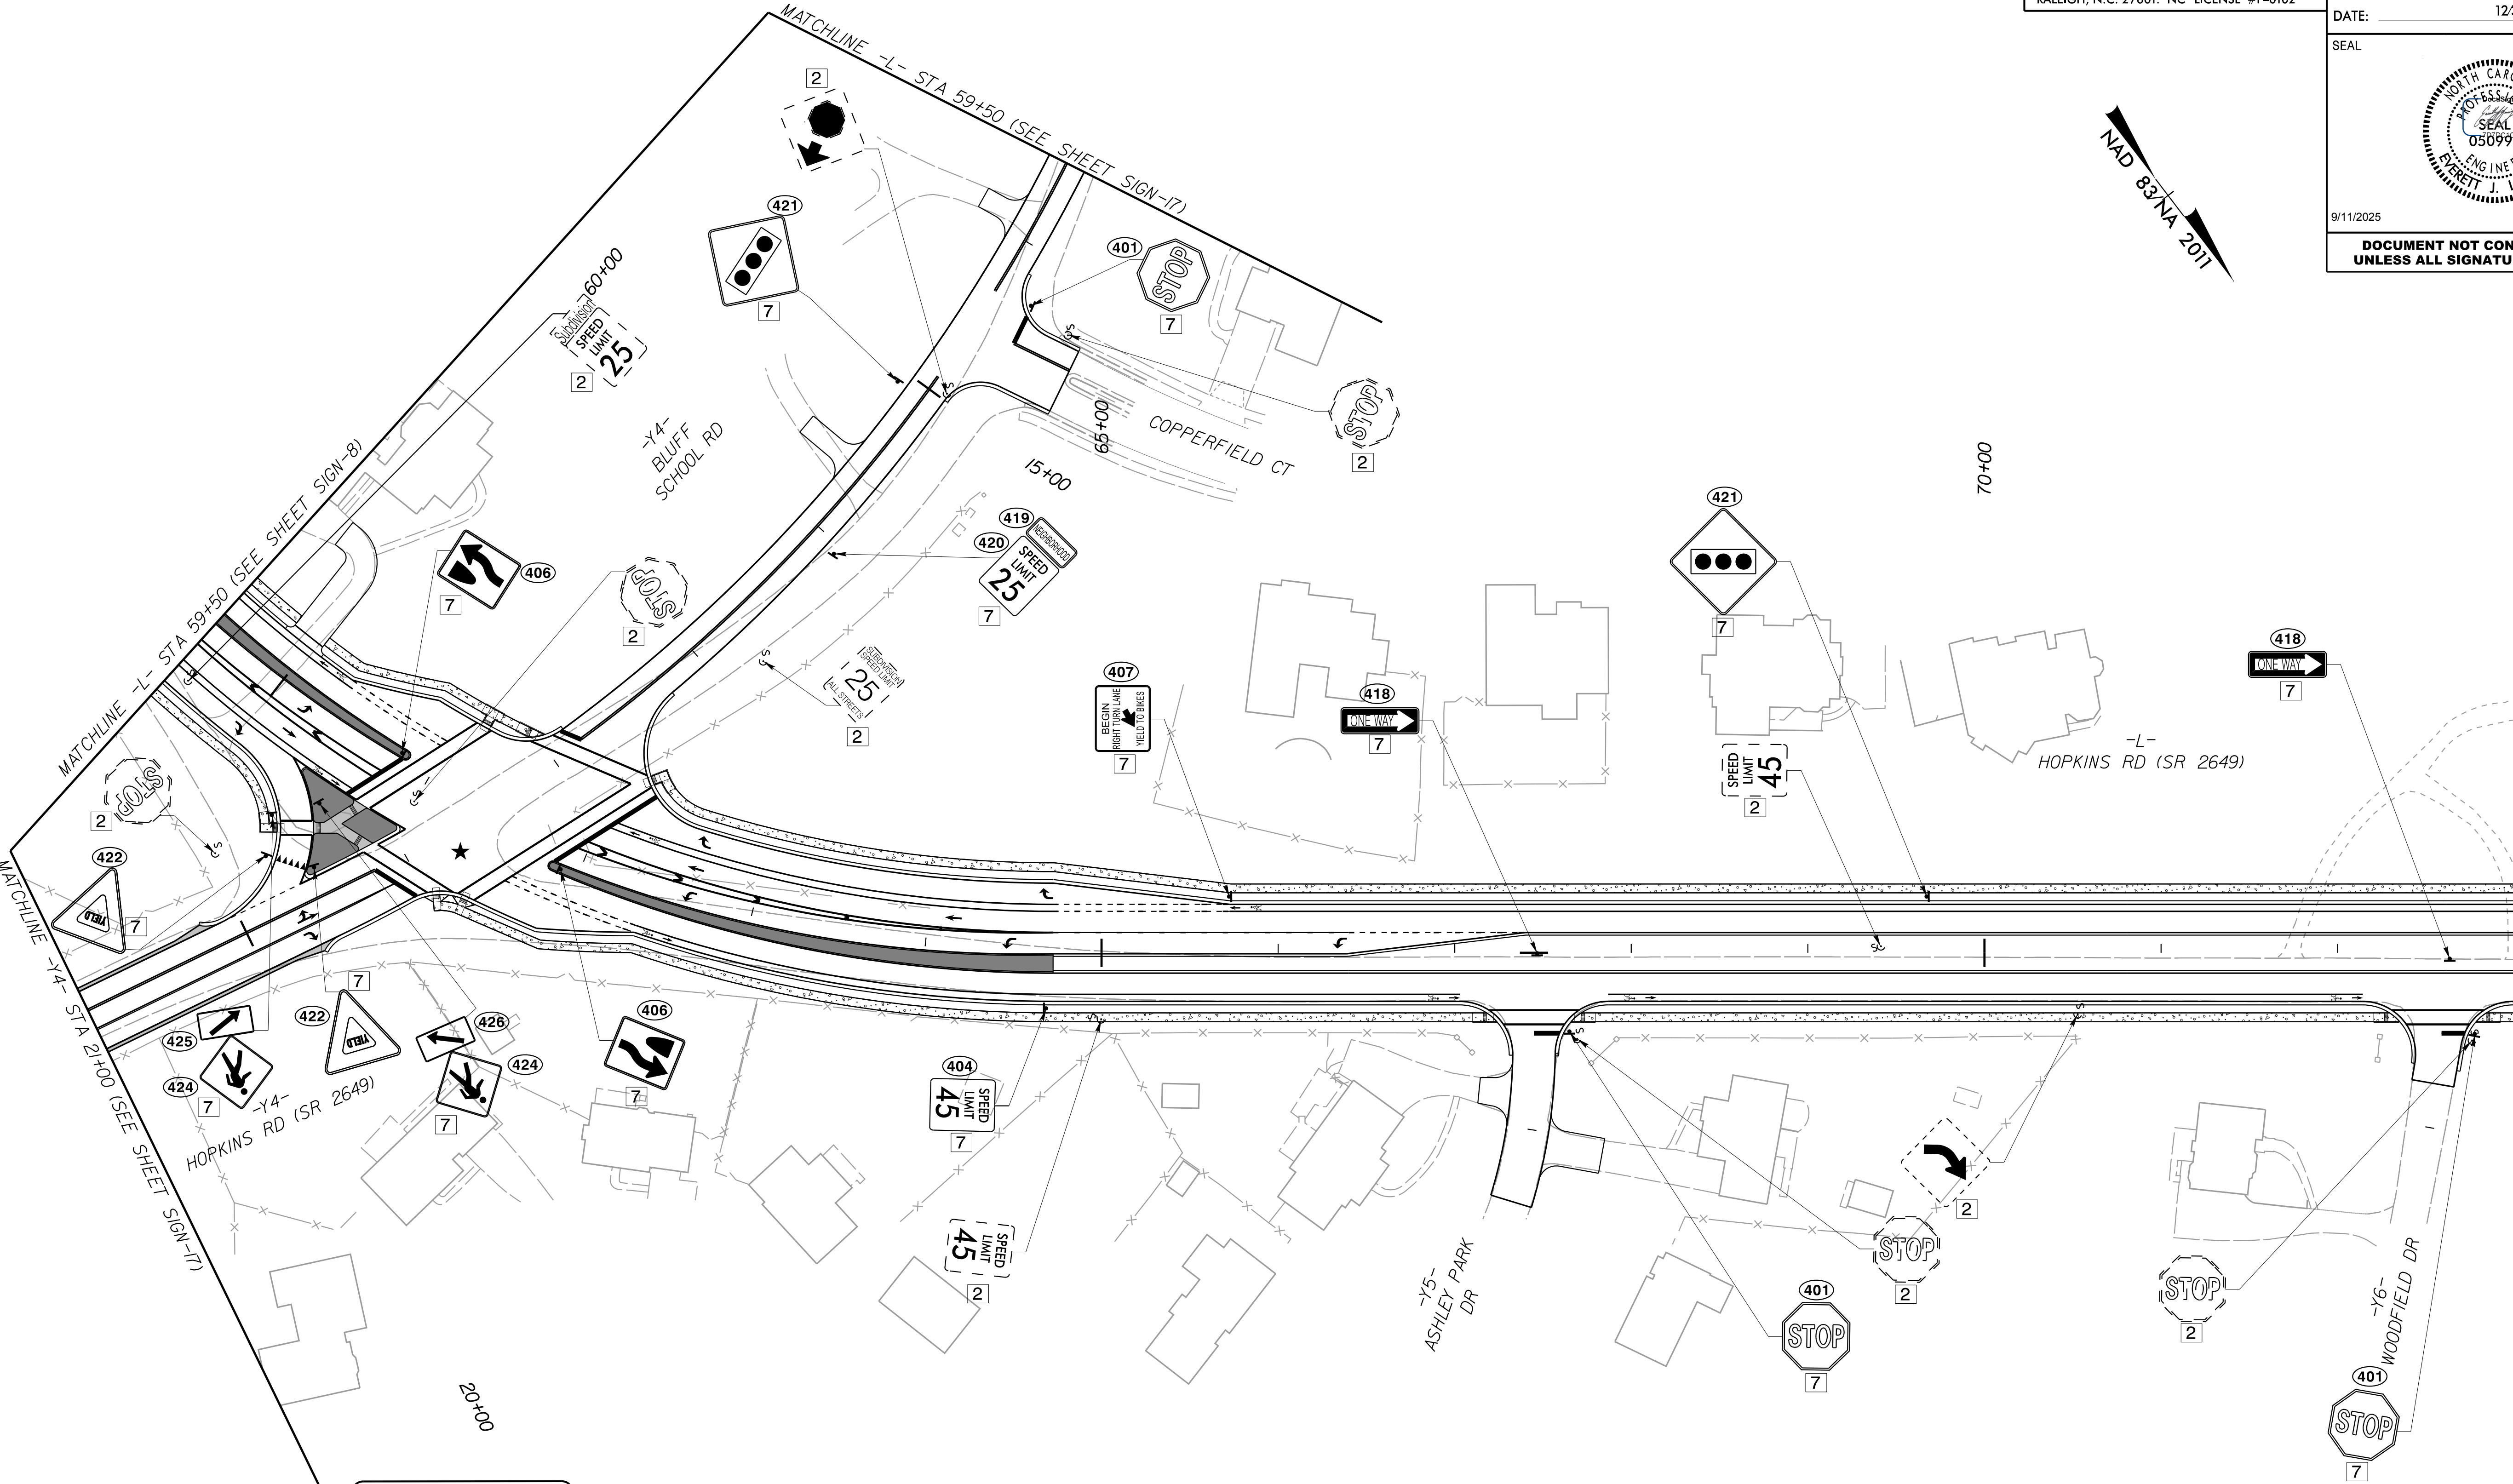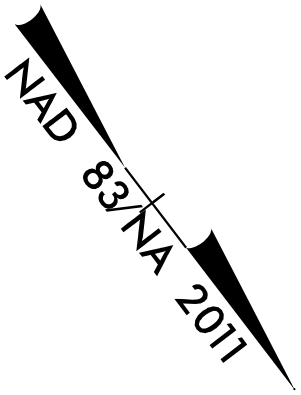

PROJECT NOTES

- 1 DISPOSAL OF SIGN SYSTEM, OVERHEAD
 - 2 DISPOSAL OF SIGN SYSTEM, U-CHANNEL
 - 3 SIGN ERECTION, TYPE A (OVERHEAD)
 - 4 SIGN ERECTION, TYPE B (OVERHEAD)
 - 5 SIGN ERECTION, TYPE A (GROUND MOUNTED)
 - 6 SIGN ERECTION, TYPE B (GROUND MOUNTED)
 - 7 SIGN ERECTION, TYPE E
 - 8 SIGN ERECTION, TYPE F
 - 9 SIGN ERECTION, MILEMARKERS
 - 10 DISPOSAL OF SIGN, A OR B, (OVERHEAD)
- ★ TRAFFIC SIGNAL

SIGNING PLAN SHEET