



Kimley»Horn

421 FAYETTEVILLE STREET, SUITE 600
RALEIGH, N.C. 27601. NC LICENSE #F-0102

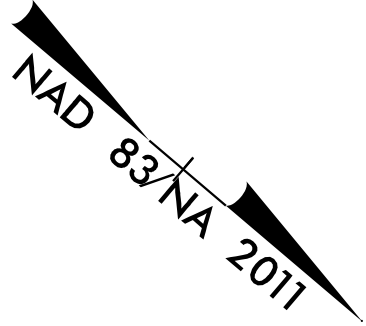

TIP NO.	SHEET NO.
U-5760	SIGN-11
APPROVED:	EIL
DATE:	12/3/24
SEAL	
DOCUMENT NOT CONSIDERED FINAL UNLESS ALL SIGNATURES COMPLETED	

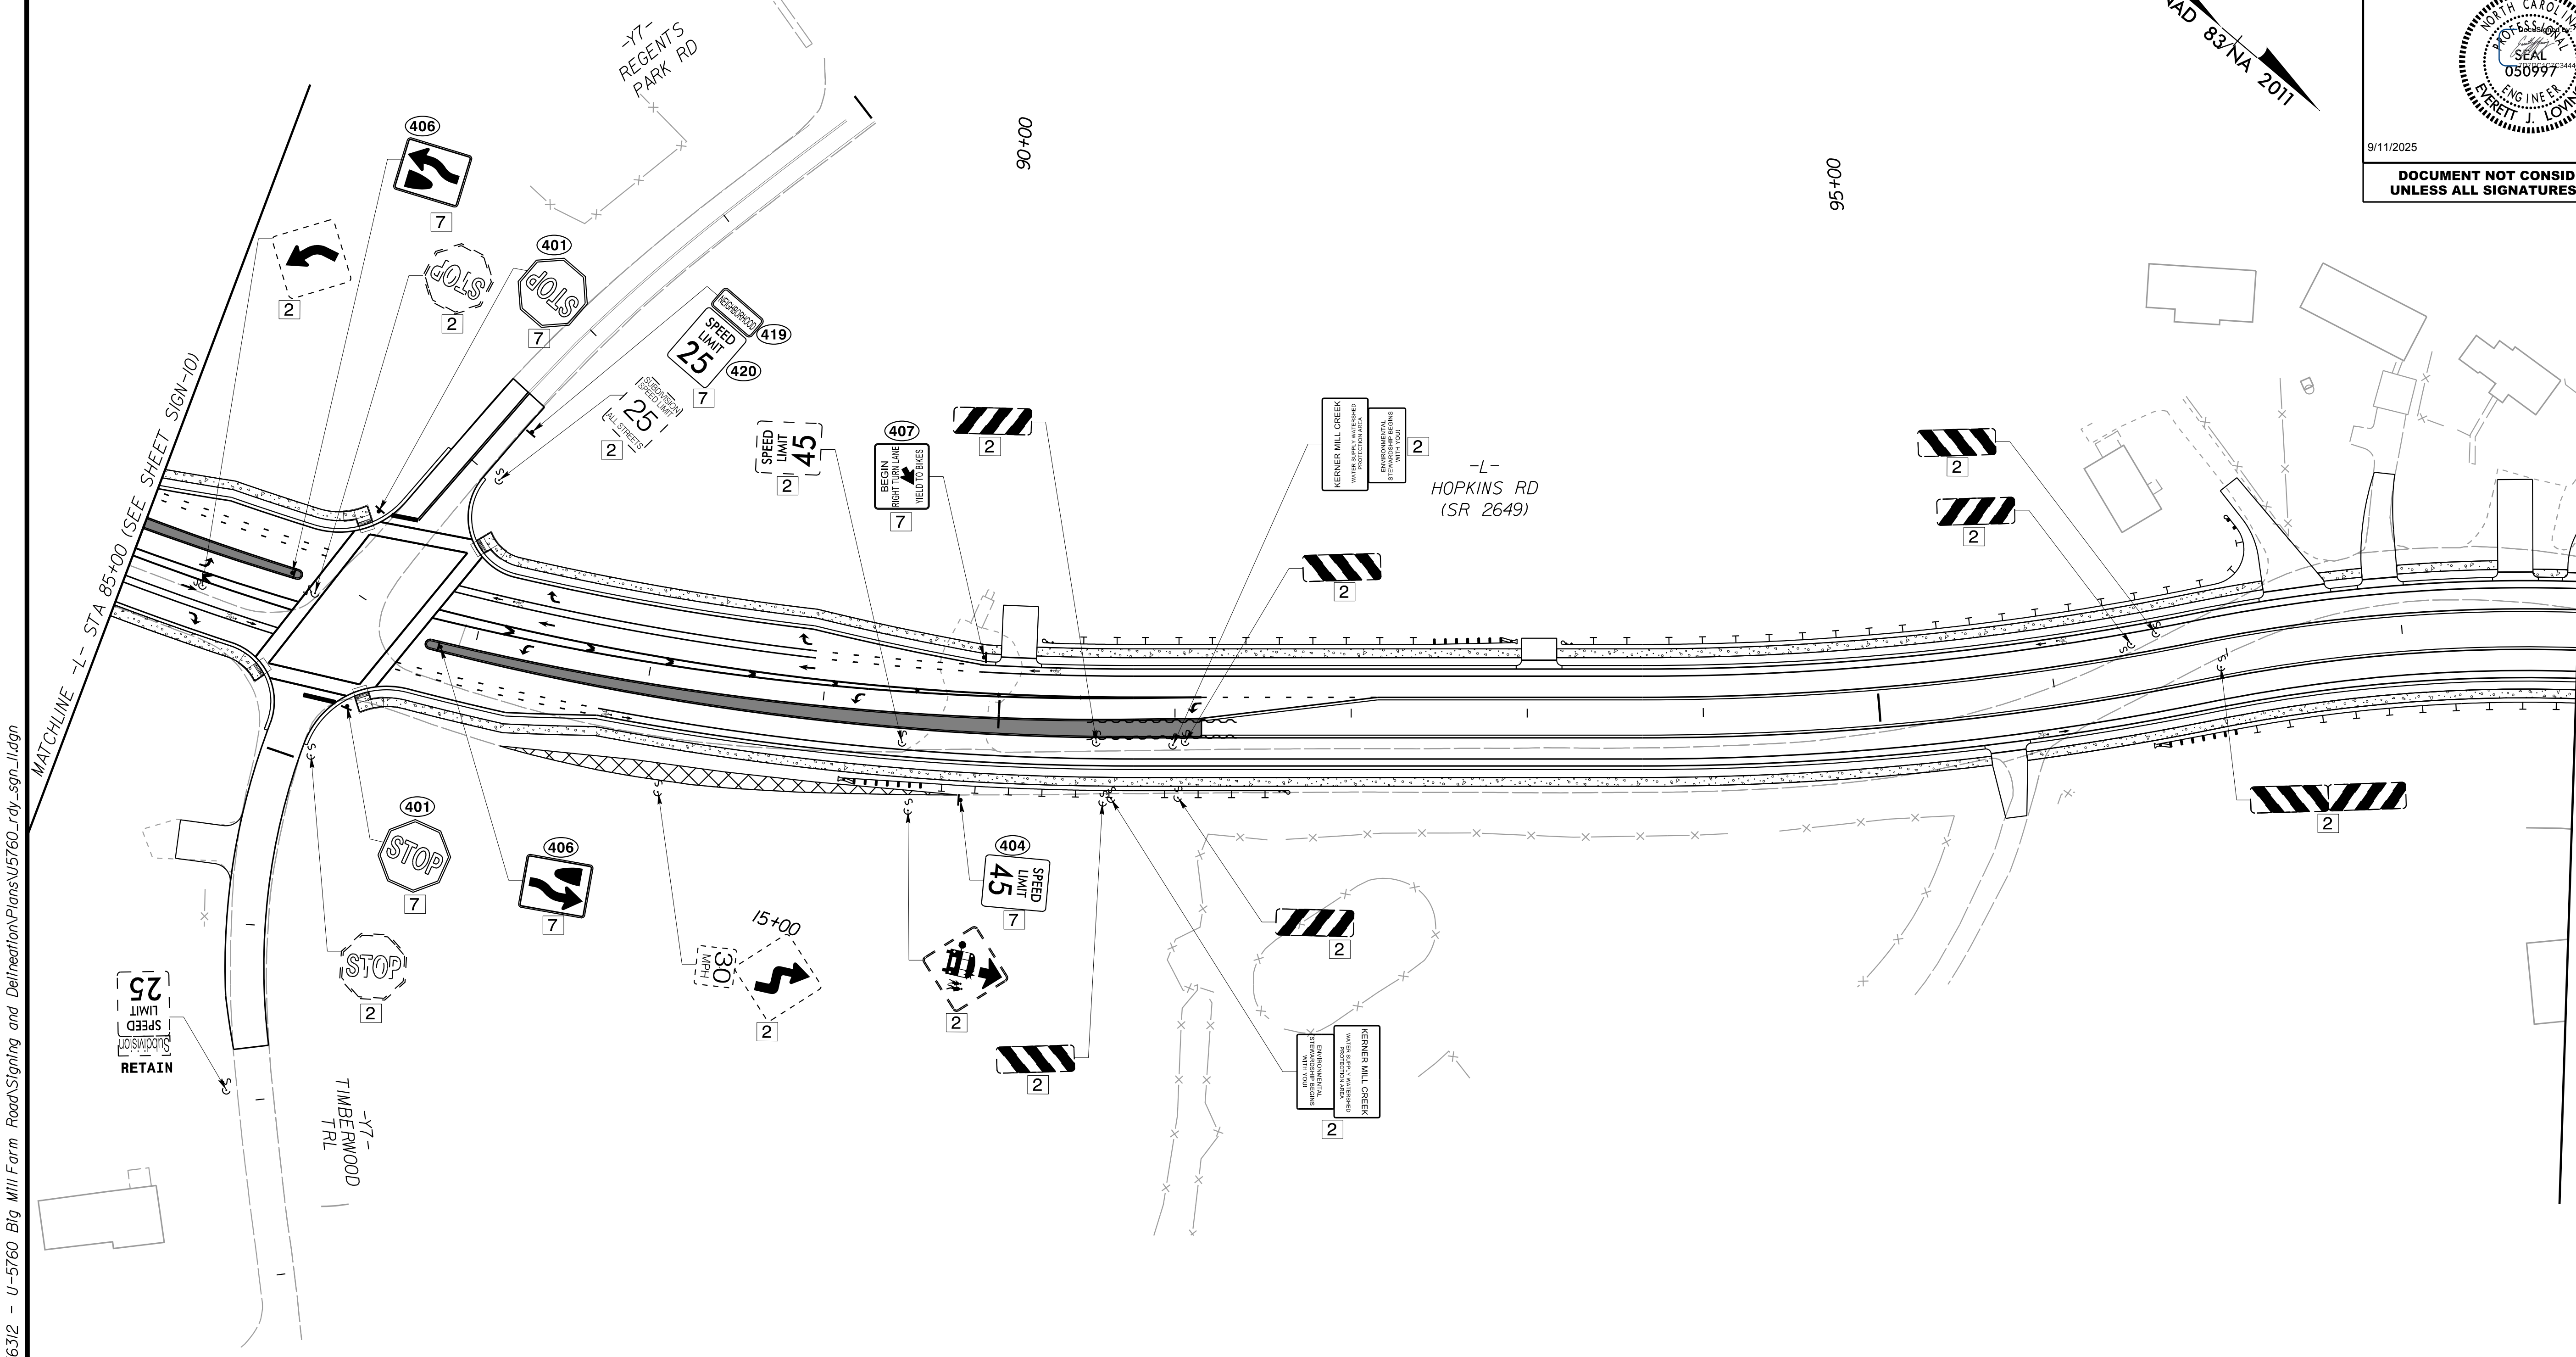

PROJECT NOTES

- 1 DISPOSAL OF SIGN SYSTEM, OVERHEAD
- 2 DISPOSAL OF SIGN SYSTEM, U-CHANNEL
- 3 SIGN ERECTION, TYPE A (OVERHEAD)
- 4 SIGN ERECTION, TYPE B (OVERHEAD)
- 5 SIGN ERECTION, TYPE A (GROUND MOUNTED)
- 6 SIGN ERECTION, TYPE B (GROUND MOUNTED)
- 7 SIGN ERECTION, TYPE E
- 8 SIGN ERECTION, TYPE F
- 9 SIGN ERECTION, MILEMARKERS
- 10 DISPOSAL OF SIGN, A OR B, (OVERHEAD)

SIGNING PLAN SHEET