


K:\RAL_Roadway\0\036312 - U-5760 Big Mill Farm Road\Signing and Definition\Plans\U5760_rdy_sgn_14A.dgn

8/4/2025

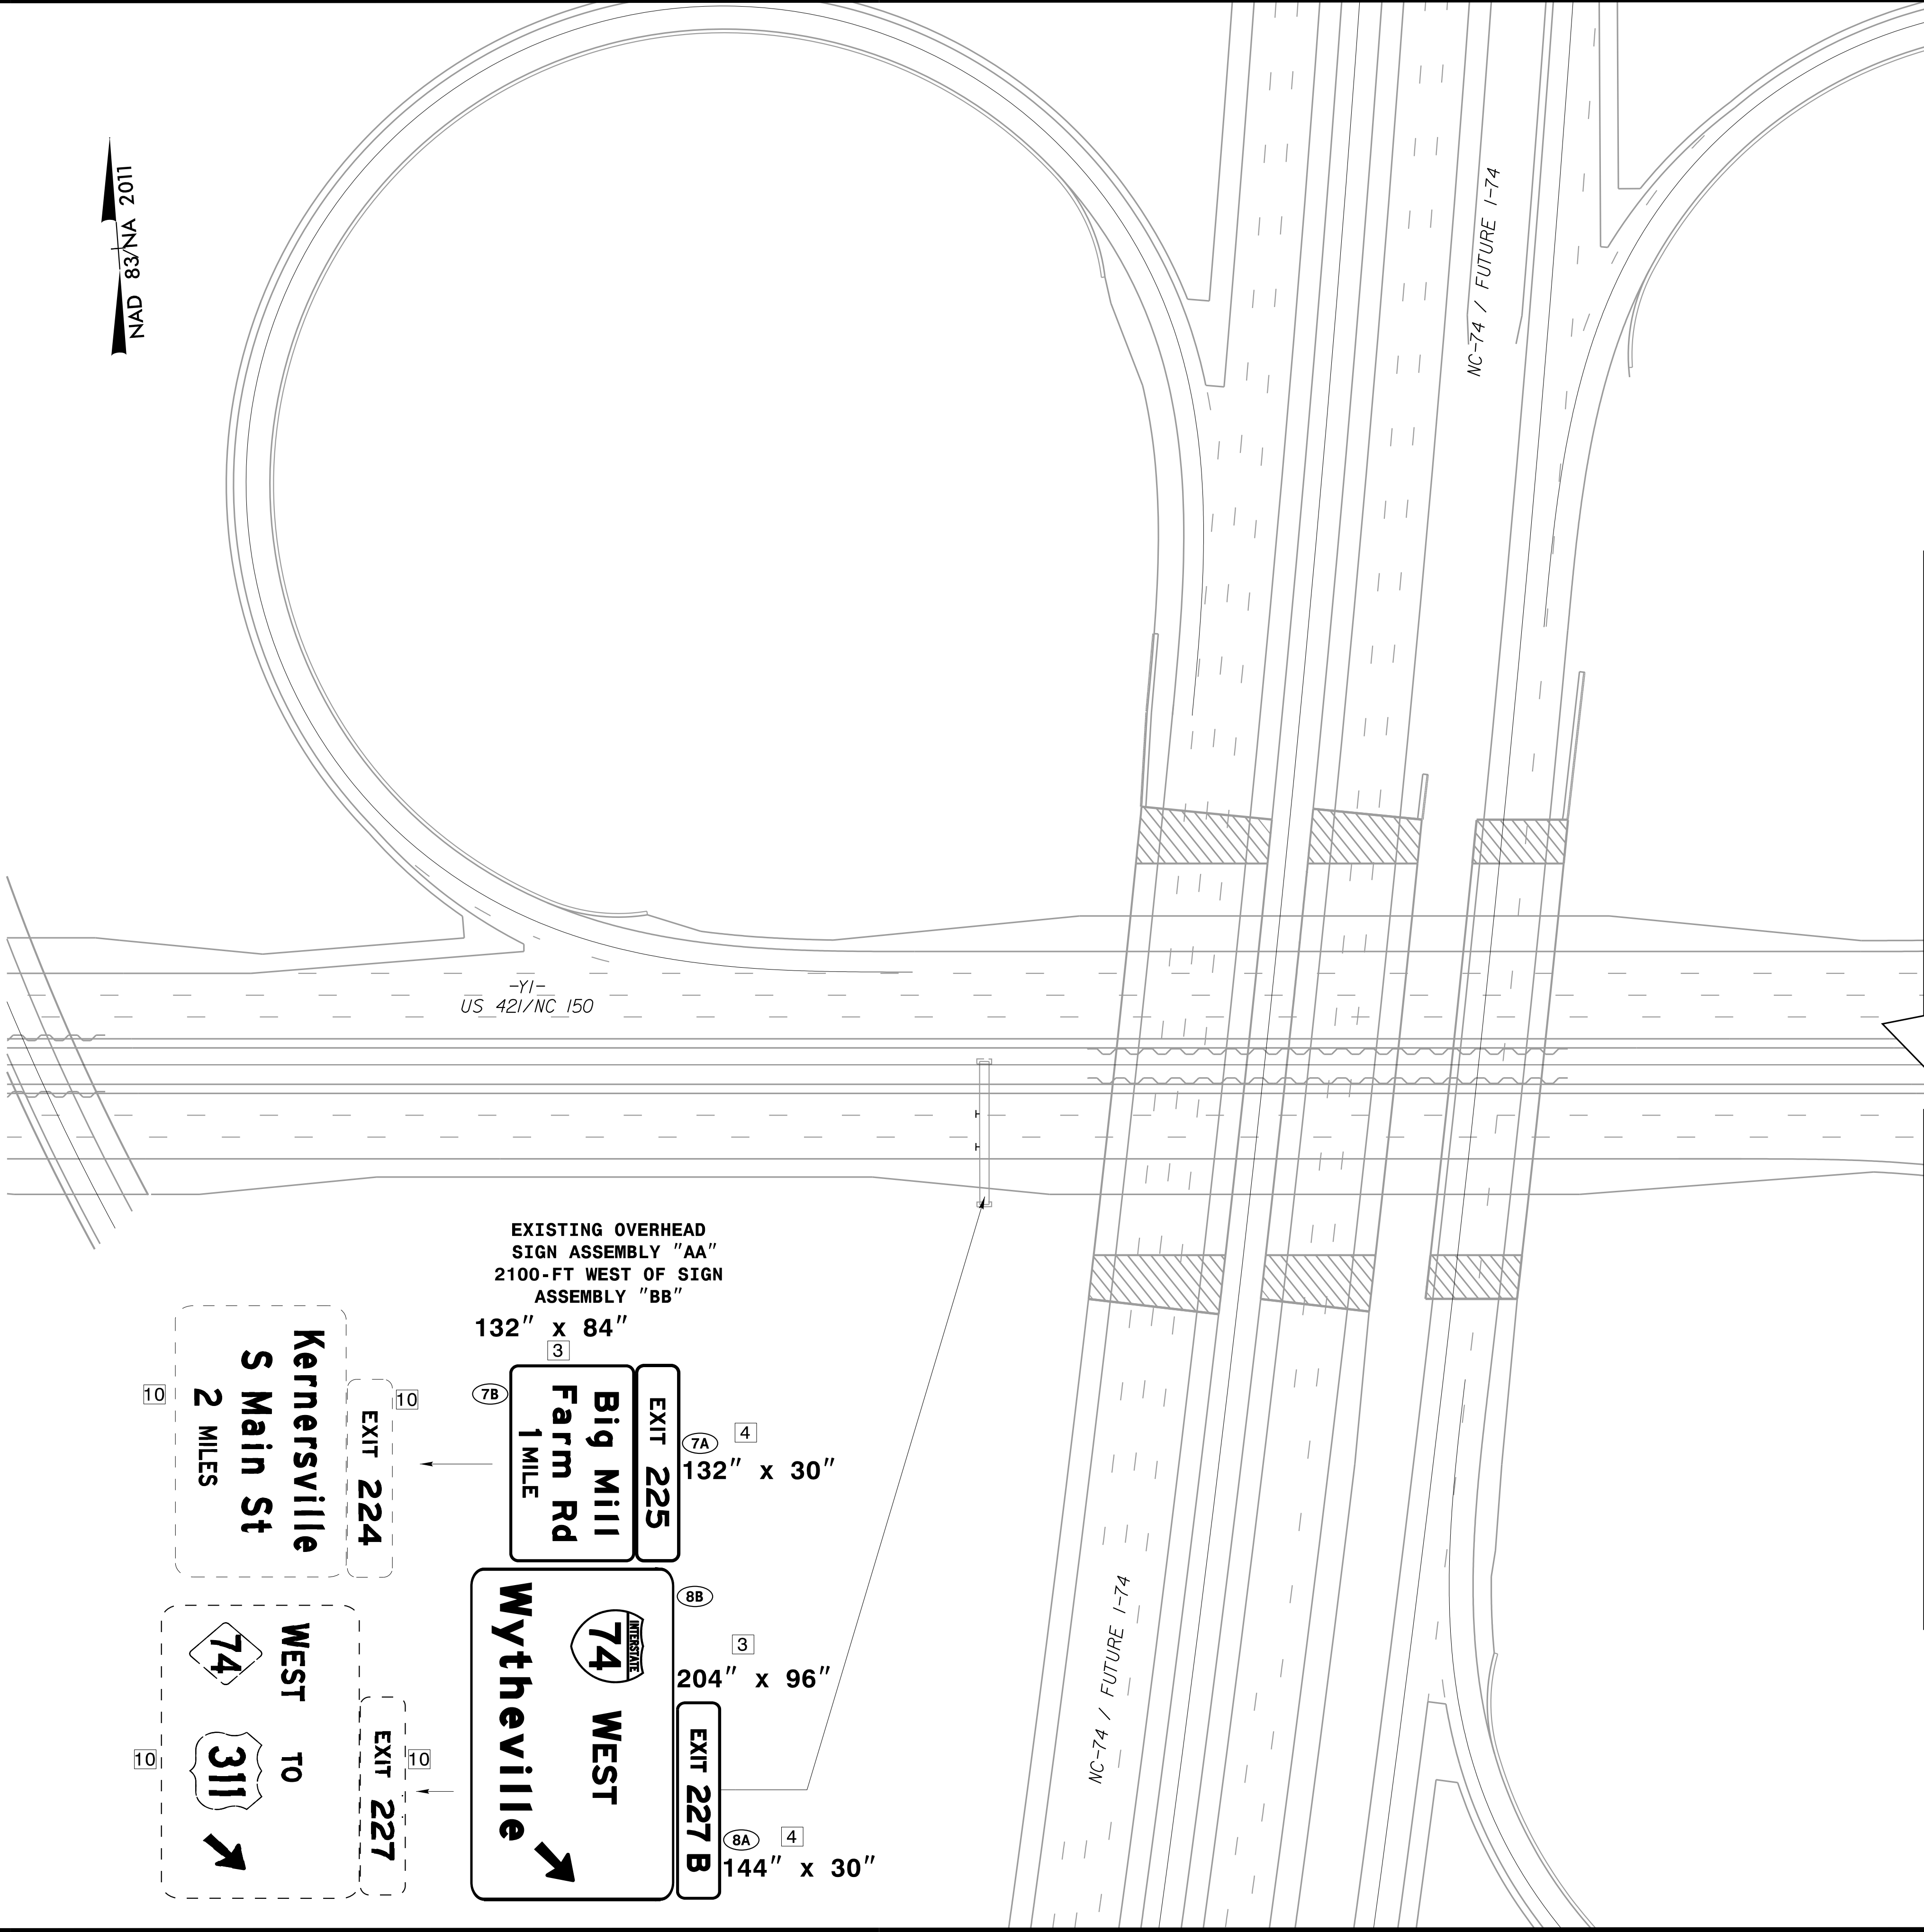

NAD 83/NA 2011

Kimley»Horn

421 FAYETTEVILLE STREET, SUITE 600
RALEIGH, N.C. 27601. NC LICENSE #F-0102

TIP NO.	SHEET NO.
U-5760	SIGN-14A
APPROVED:	EIL
DATE:	12/3/24
SEAL	
9/11/2025	
DOCUMENT NOT CONSIDERED FINAL UNLESS ALL SIGNATURES COMPLETED	

PROJECT NOTES

- 1 DISPOSAL OF SIGN SYSTEM, OVERHEAD
- 2 DISPOSAL OF SIGN SYSTEM, U-CHANNEL
- 3 SIGN ERECTION, TYPE A (OVERHEAD)
- 4 SIGN ERECTION, TYPE B (OVERHEAD)
- 5 SIGN ERECTION, TYPE A (GROUND MOUNTED)
- 6 SIGN ERECTION, TYPE B (GROUND MOUNTED)
- 7 SIGN ERECTION, TYPE E
- 8 SIGN ERECTION, TYPE F
- 9 SIGN ERECTION, MILEMARKERS
- 10 DISPOSAL OF SIGN, A OR B, (OVERHEAD)

SIGNING PLAN SHEET

MATCHLINE (SEE SHEET SIGN-14B)