

K:\RAL_Roadway\0\036312 - U-5760 Big Mill Farm Road\Signing and Definition\Plans\U5760_rdy_sgn_14B.dgn

8/4/2025

MATCHLINE (SEE SHEET SIGN-14A)

PROJECT NOTES

1

DISPOSAL OF SIGN SYSTEM, OVERHEAD

2

DISPOSAL OF SIGN SYSTEM, U-CHANNEL

3

SIGN ERECTION, TYPE A (OVERHEAD)

4

SIGN ERECTION, TYPE B (OVERHEAD)

5

SIGN ERECTION, TYPE A (GROUND MOUNTED)

6

SIGN ERECTION, TYPE B (GROUND MOUNTED)

7

SIGN ERECTION, TYPE E

8


SIGN ERECTION, TYPE F

9

SIGN ERECTION, MILEMARKERS

10

DISPOSAL OF SIGN, A OR B, (OVERHEAD)

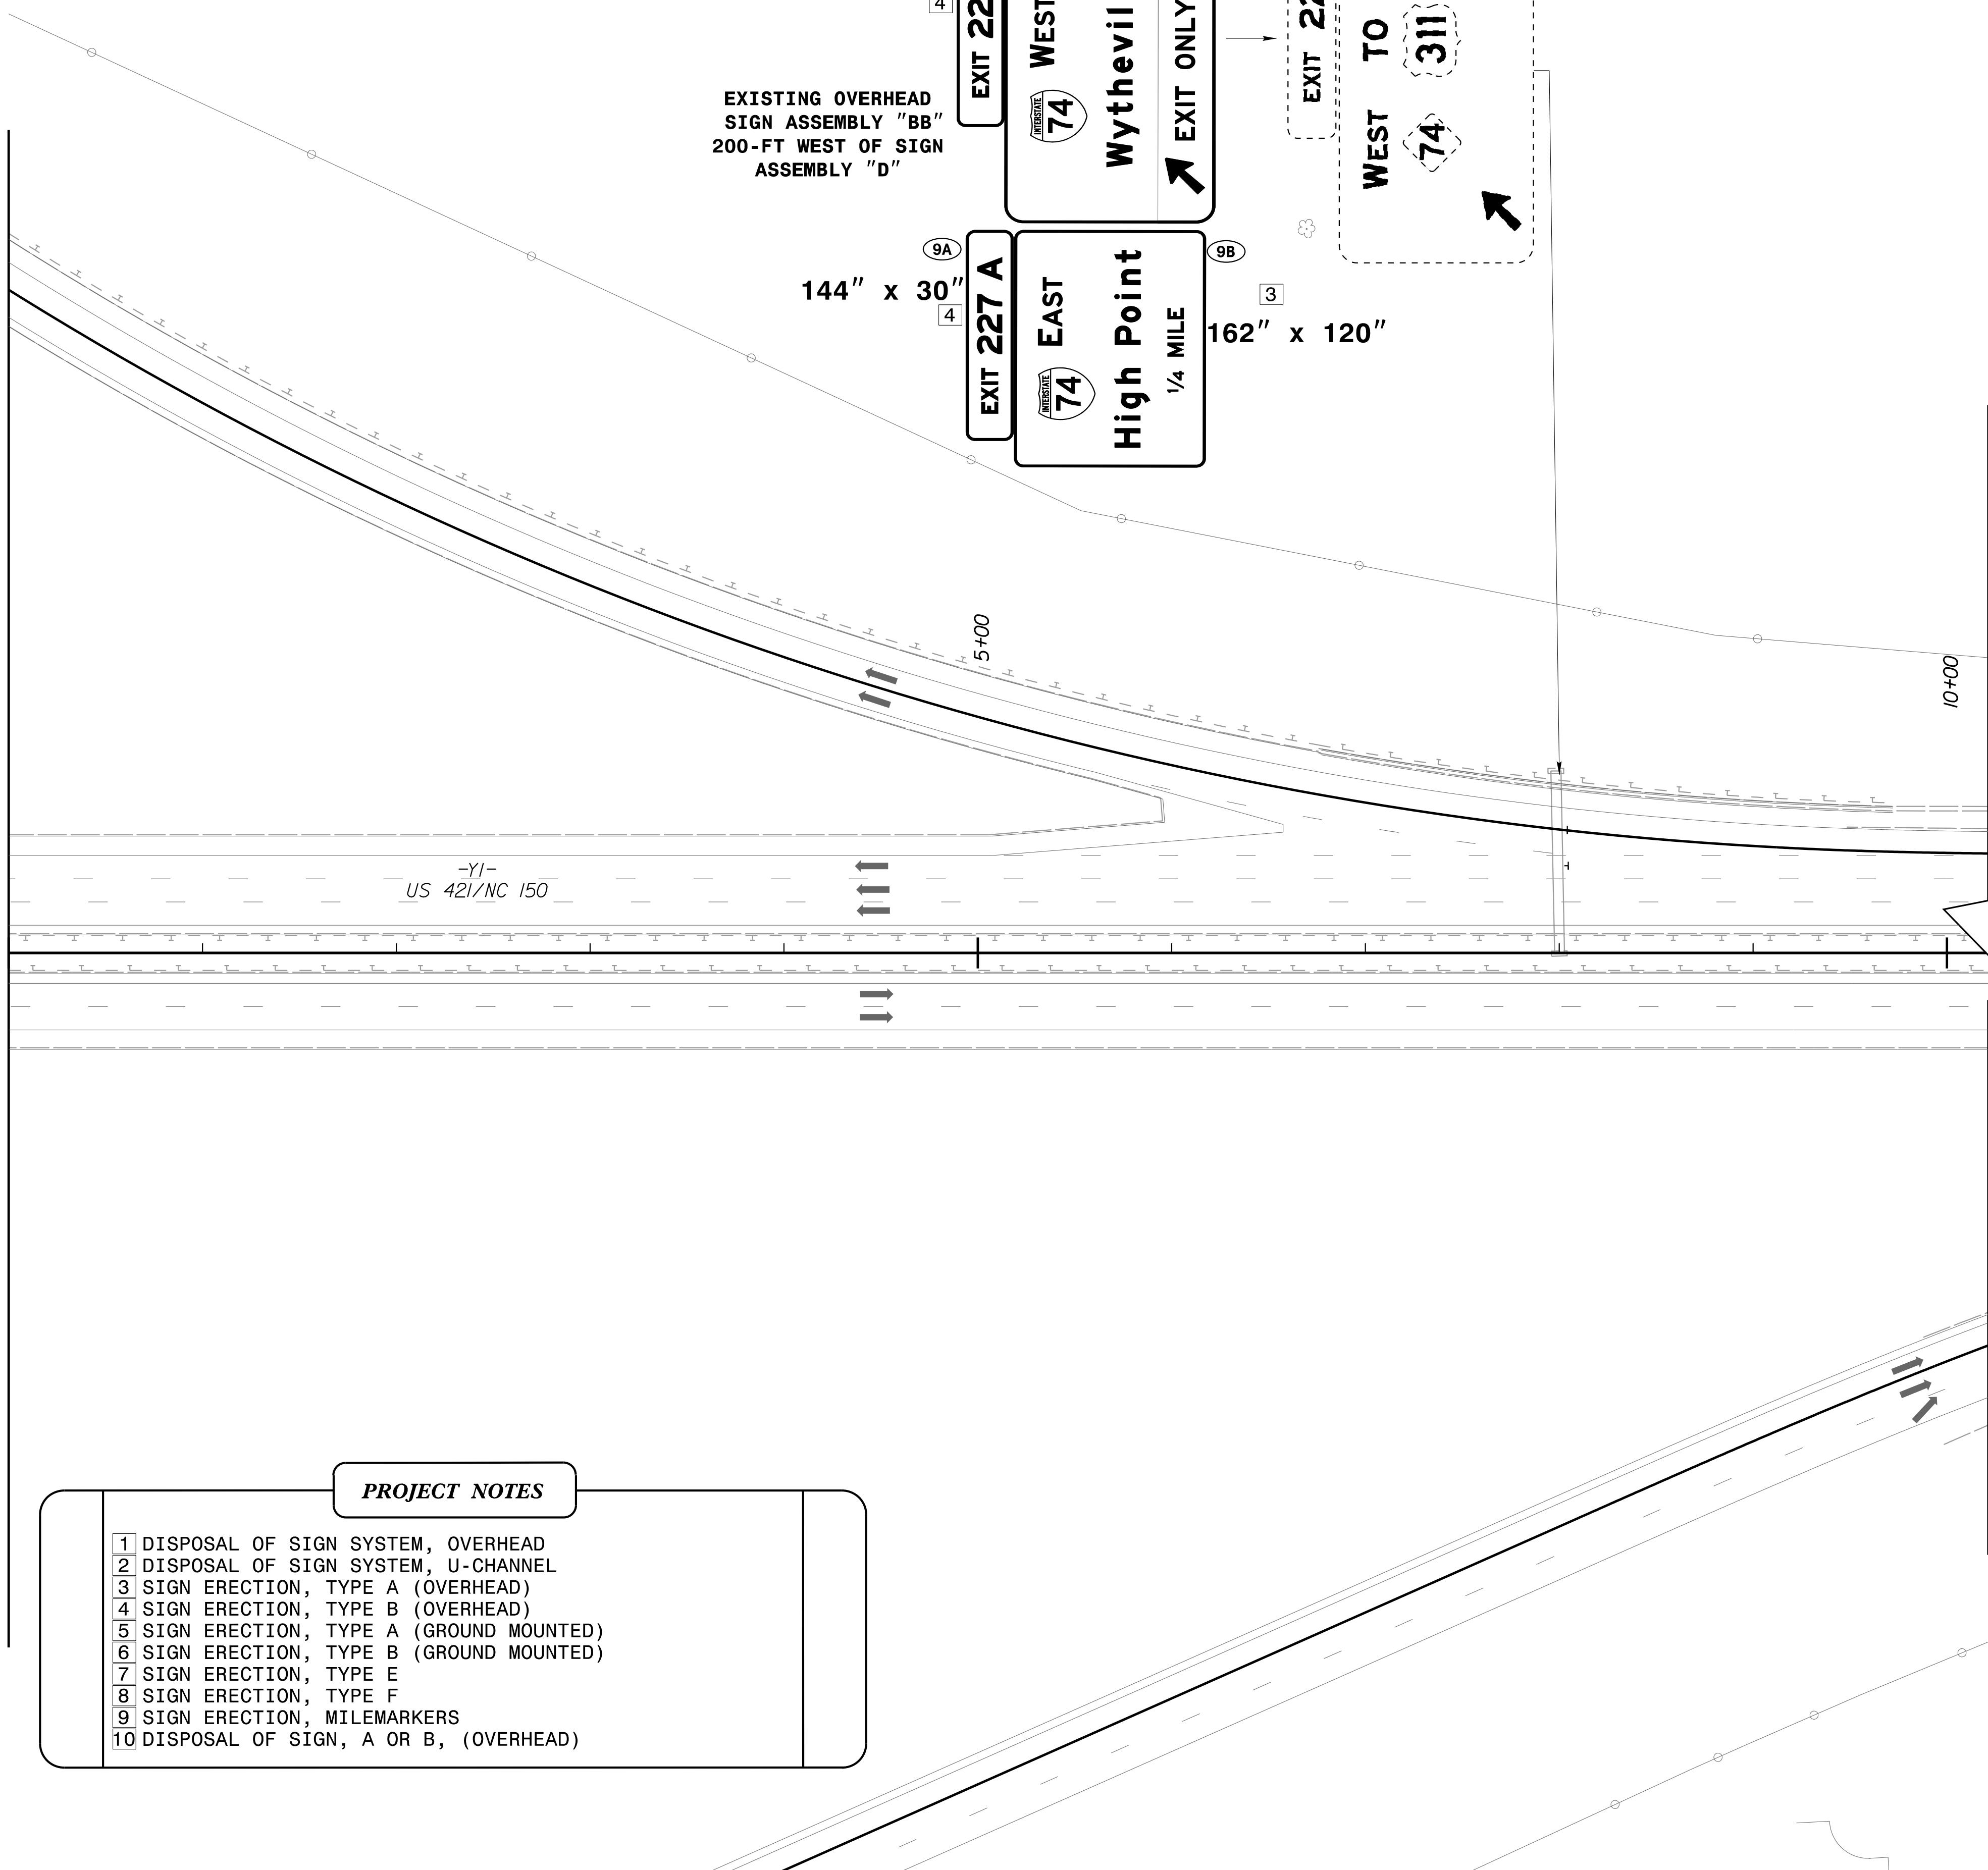

Kimley»Horn

421 FAYETTEVILLE STREET, SUITE 600
RALEIGH, N.C. 27601. NC LICENSE #F-0102

TIP NO.	SHEET NO.
U-5760	SIGN-14B
APPROVED:	EIL
DATE:	12/3/24
SEAL	
9/11/2025	
DOCUMENT NOT CONSIDERED FINAL UNLESS ALL SIGNATURES COMPLETED	

SIGNING PLAN SHEET