

K:\RAL_Roadway\0\036312 - U-5760 Big Mill Farm Road\Signing and Definition\Plans\U5760_rdy_sgn_14.dgn

8/4/2025

Kimley»Horn

421 FAYETTEVILLE STREET, SUITE 600
RALEIGH, N.C. 27601. NC LICENSE #F-0102

TIP NO.

U-5760

SHEET NO.

SIGN-14


APPROVED:

EIL

DATE:

12/3/24

SEAL

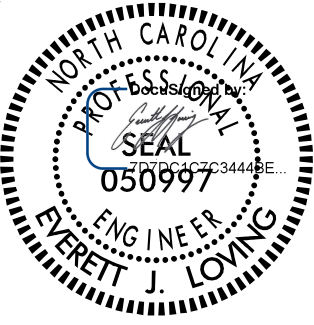

9/11/2025


DOCUMENT NOT CONSIDERED FINAL
UNLESS ALL SIGNATURES COMPLETED

PROJECT NOTES

- 1 DISPOSAL OF SIGN SYSTEM, OVERHEAD
- 2 DISPOSAL OF SIGN SYSTEM, U-CHANNEL
- 3 SIGN ERECTION, TYPE A (OVERHEAD)
- 4 SIGN ERECTION, TYPE B (OVERHEAD)
- 5 SIGN ERECTION, TYPE A (GROUND MOUNTED)
- 6 SIGN ERECTION, TYPE B (GROUND MOUNTED)
- 7 SIGN ERECTION, TYPE E
- 8 SIGN ERECTION, TYPE F
- 9 SIGN ERECTION, MILEMARKERS
- 10 DISPOSAL OF SIGN, A OR B, (OVERHEAD)

MATCHLINE -Y1- STA 28+50 (SEE SHEET SIGN-14B)

MATCHLINE -Y1- STA 42+50 (SEE SHEET SIGN-6)

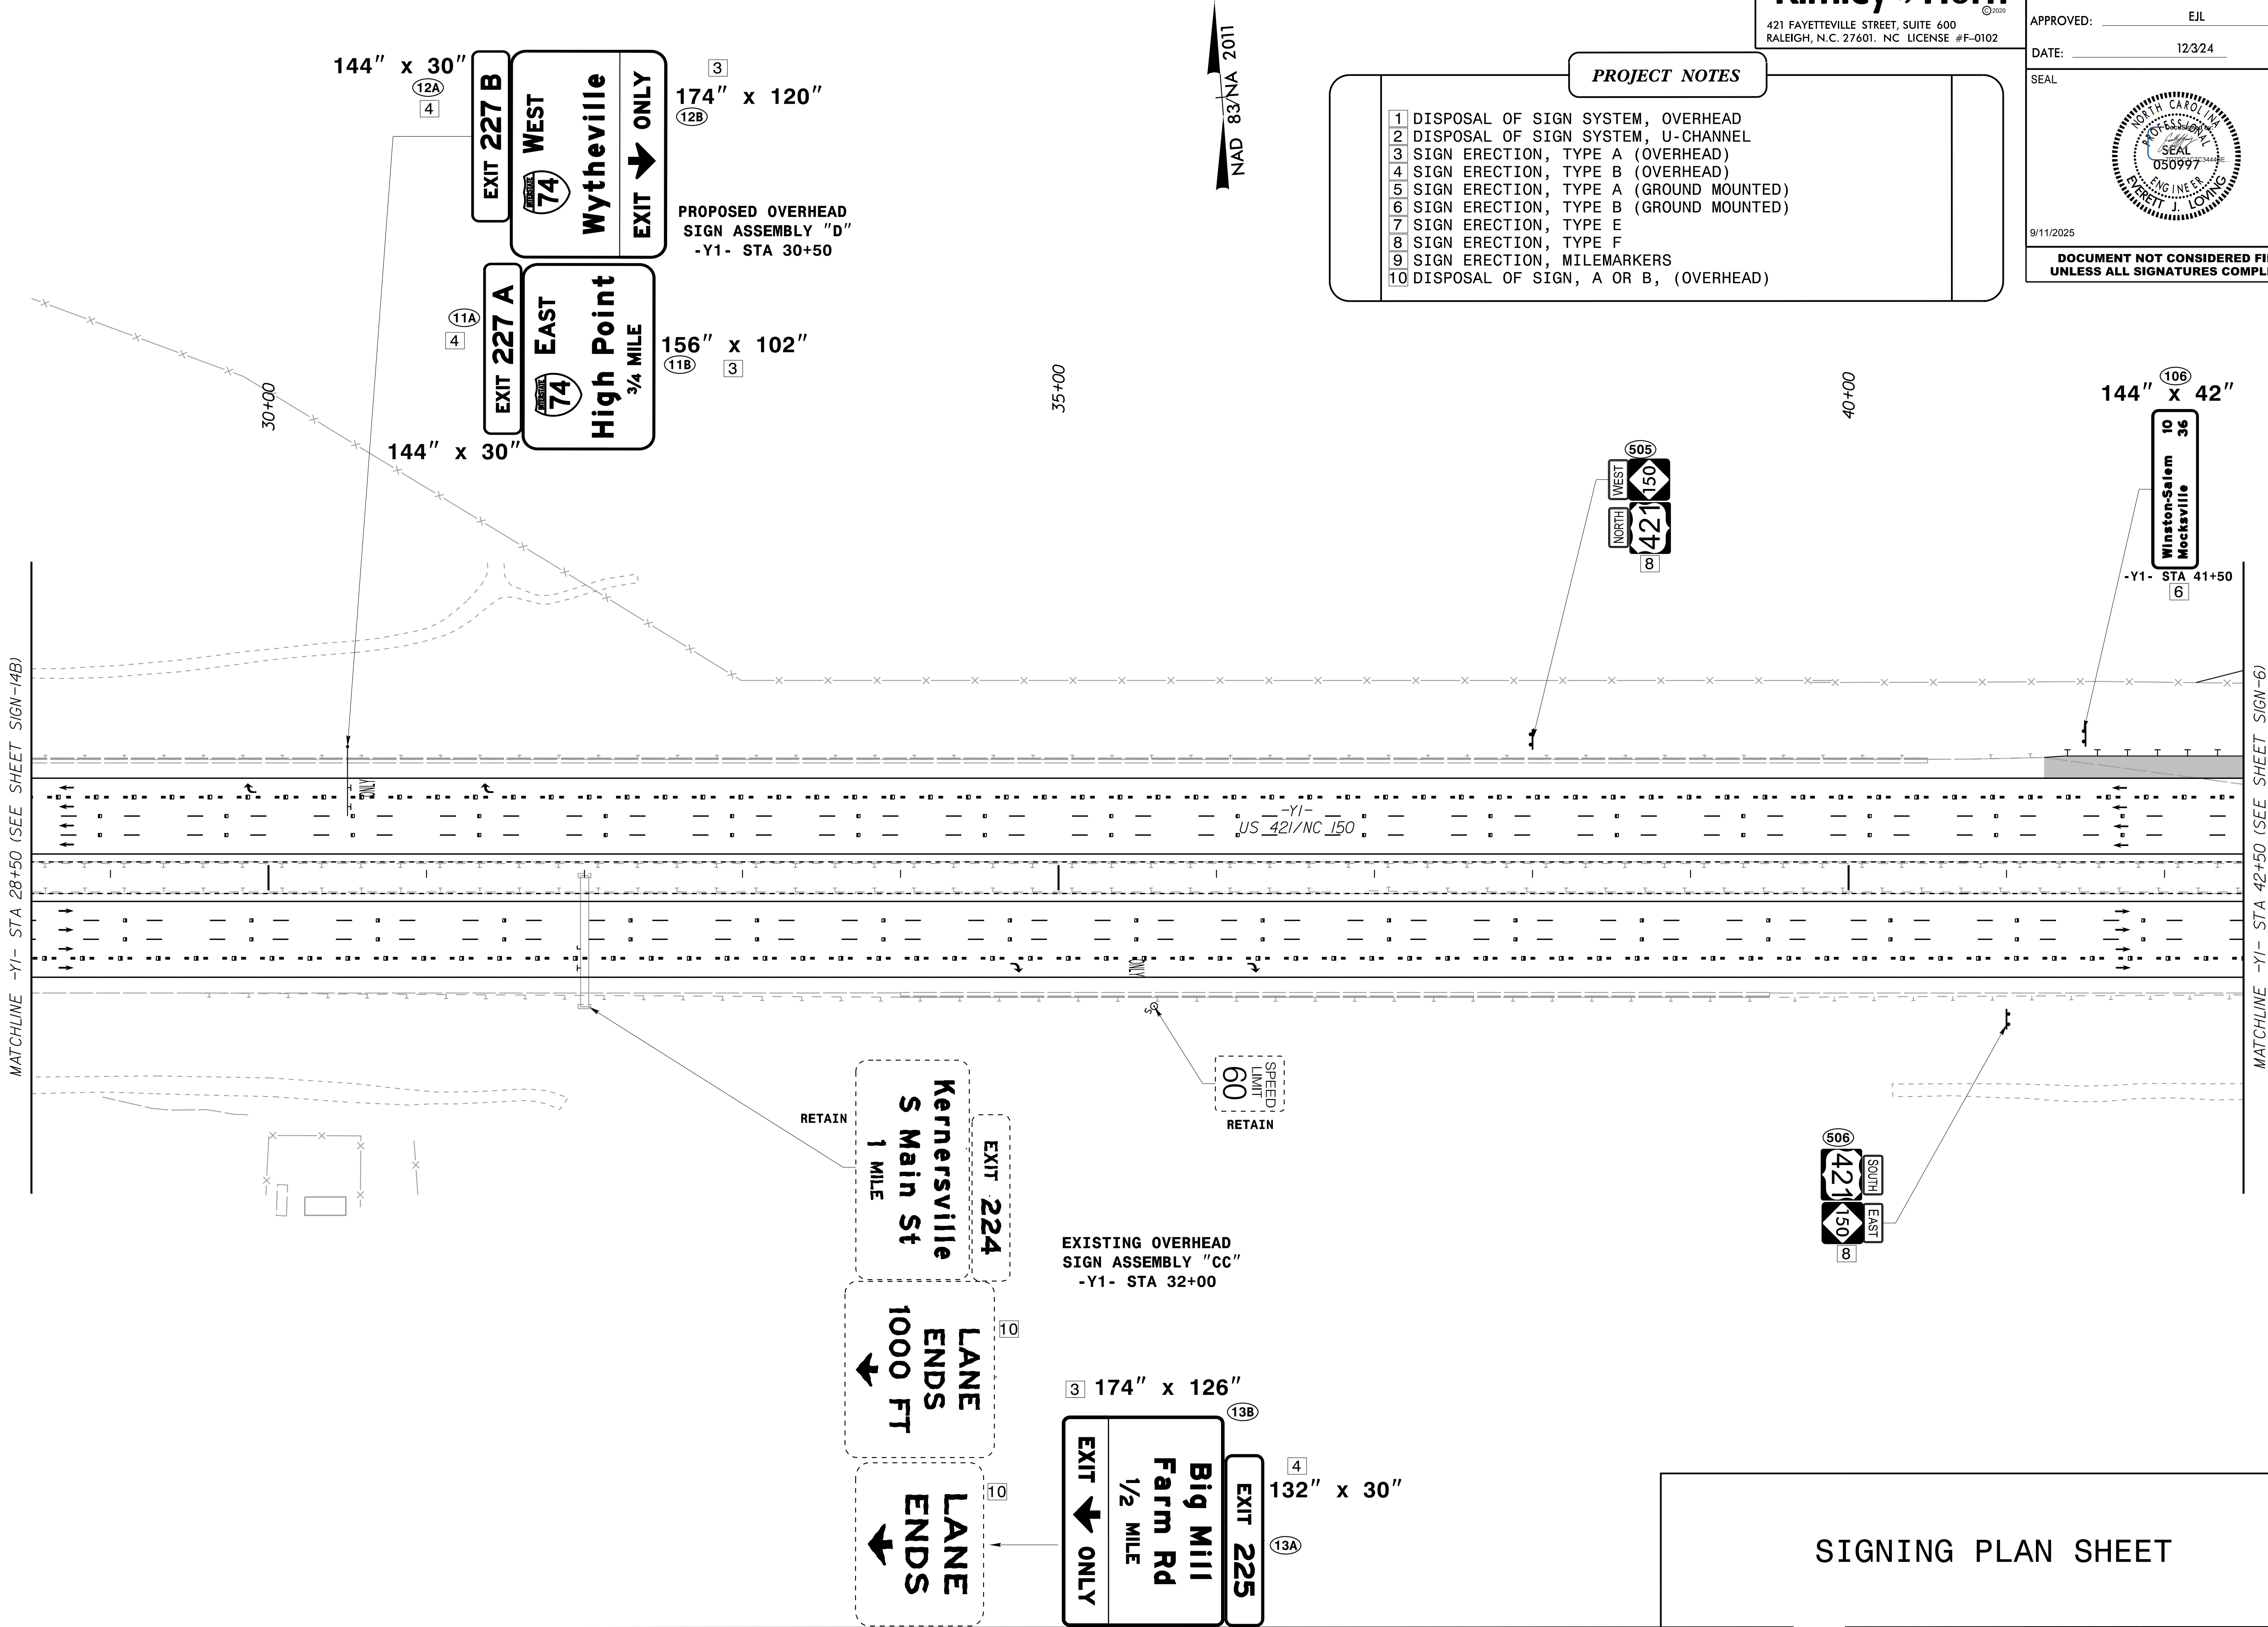

SIGNING PLAN SHEET