

K:\RAL_Roadway\01036312 - U-5760 Big Mill Farm Road\Signing and Definition\Plans\U5760_rdy_sgn_15.dgn

8/4/2025

PROJECT NOTES

1

DISPOSAL OF SIGN SYSTEM, OVERHEAD

2

DISPOSAL OF SIGN SYSTEM, U-CHANNEL

3

SIGN ERECTION, TYPE A (OVERHEAD)

4

SIGN ERECTION, TYPE B (OVERHEAD)

5

SIGN ERECTION, TYPE A (GROUND MOUNTED)

6

SIGN ERECTION, TYPE B (GROUND MOUNTED)

7

SIGN ERECTION, TYPE E

8


SIGN ERECTION, TYPE F

9

SIGN ERECTION, MILEMARKERS

10

DISPOSAL OF SIGN, A OR B, (OVERHEAD)

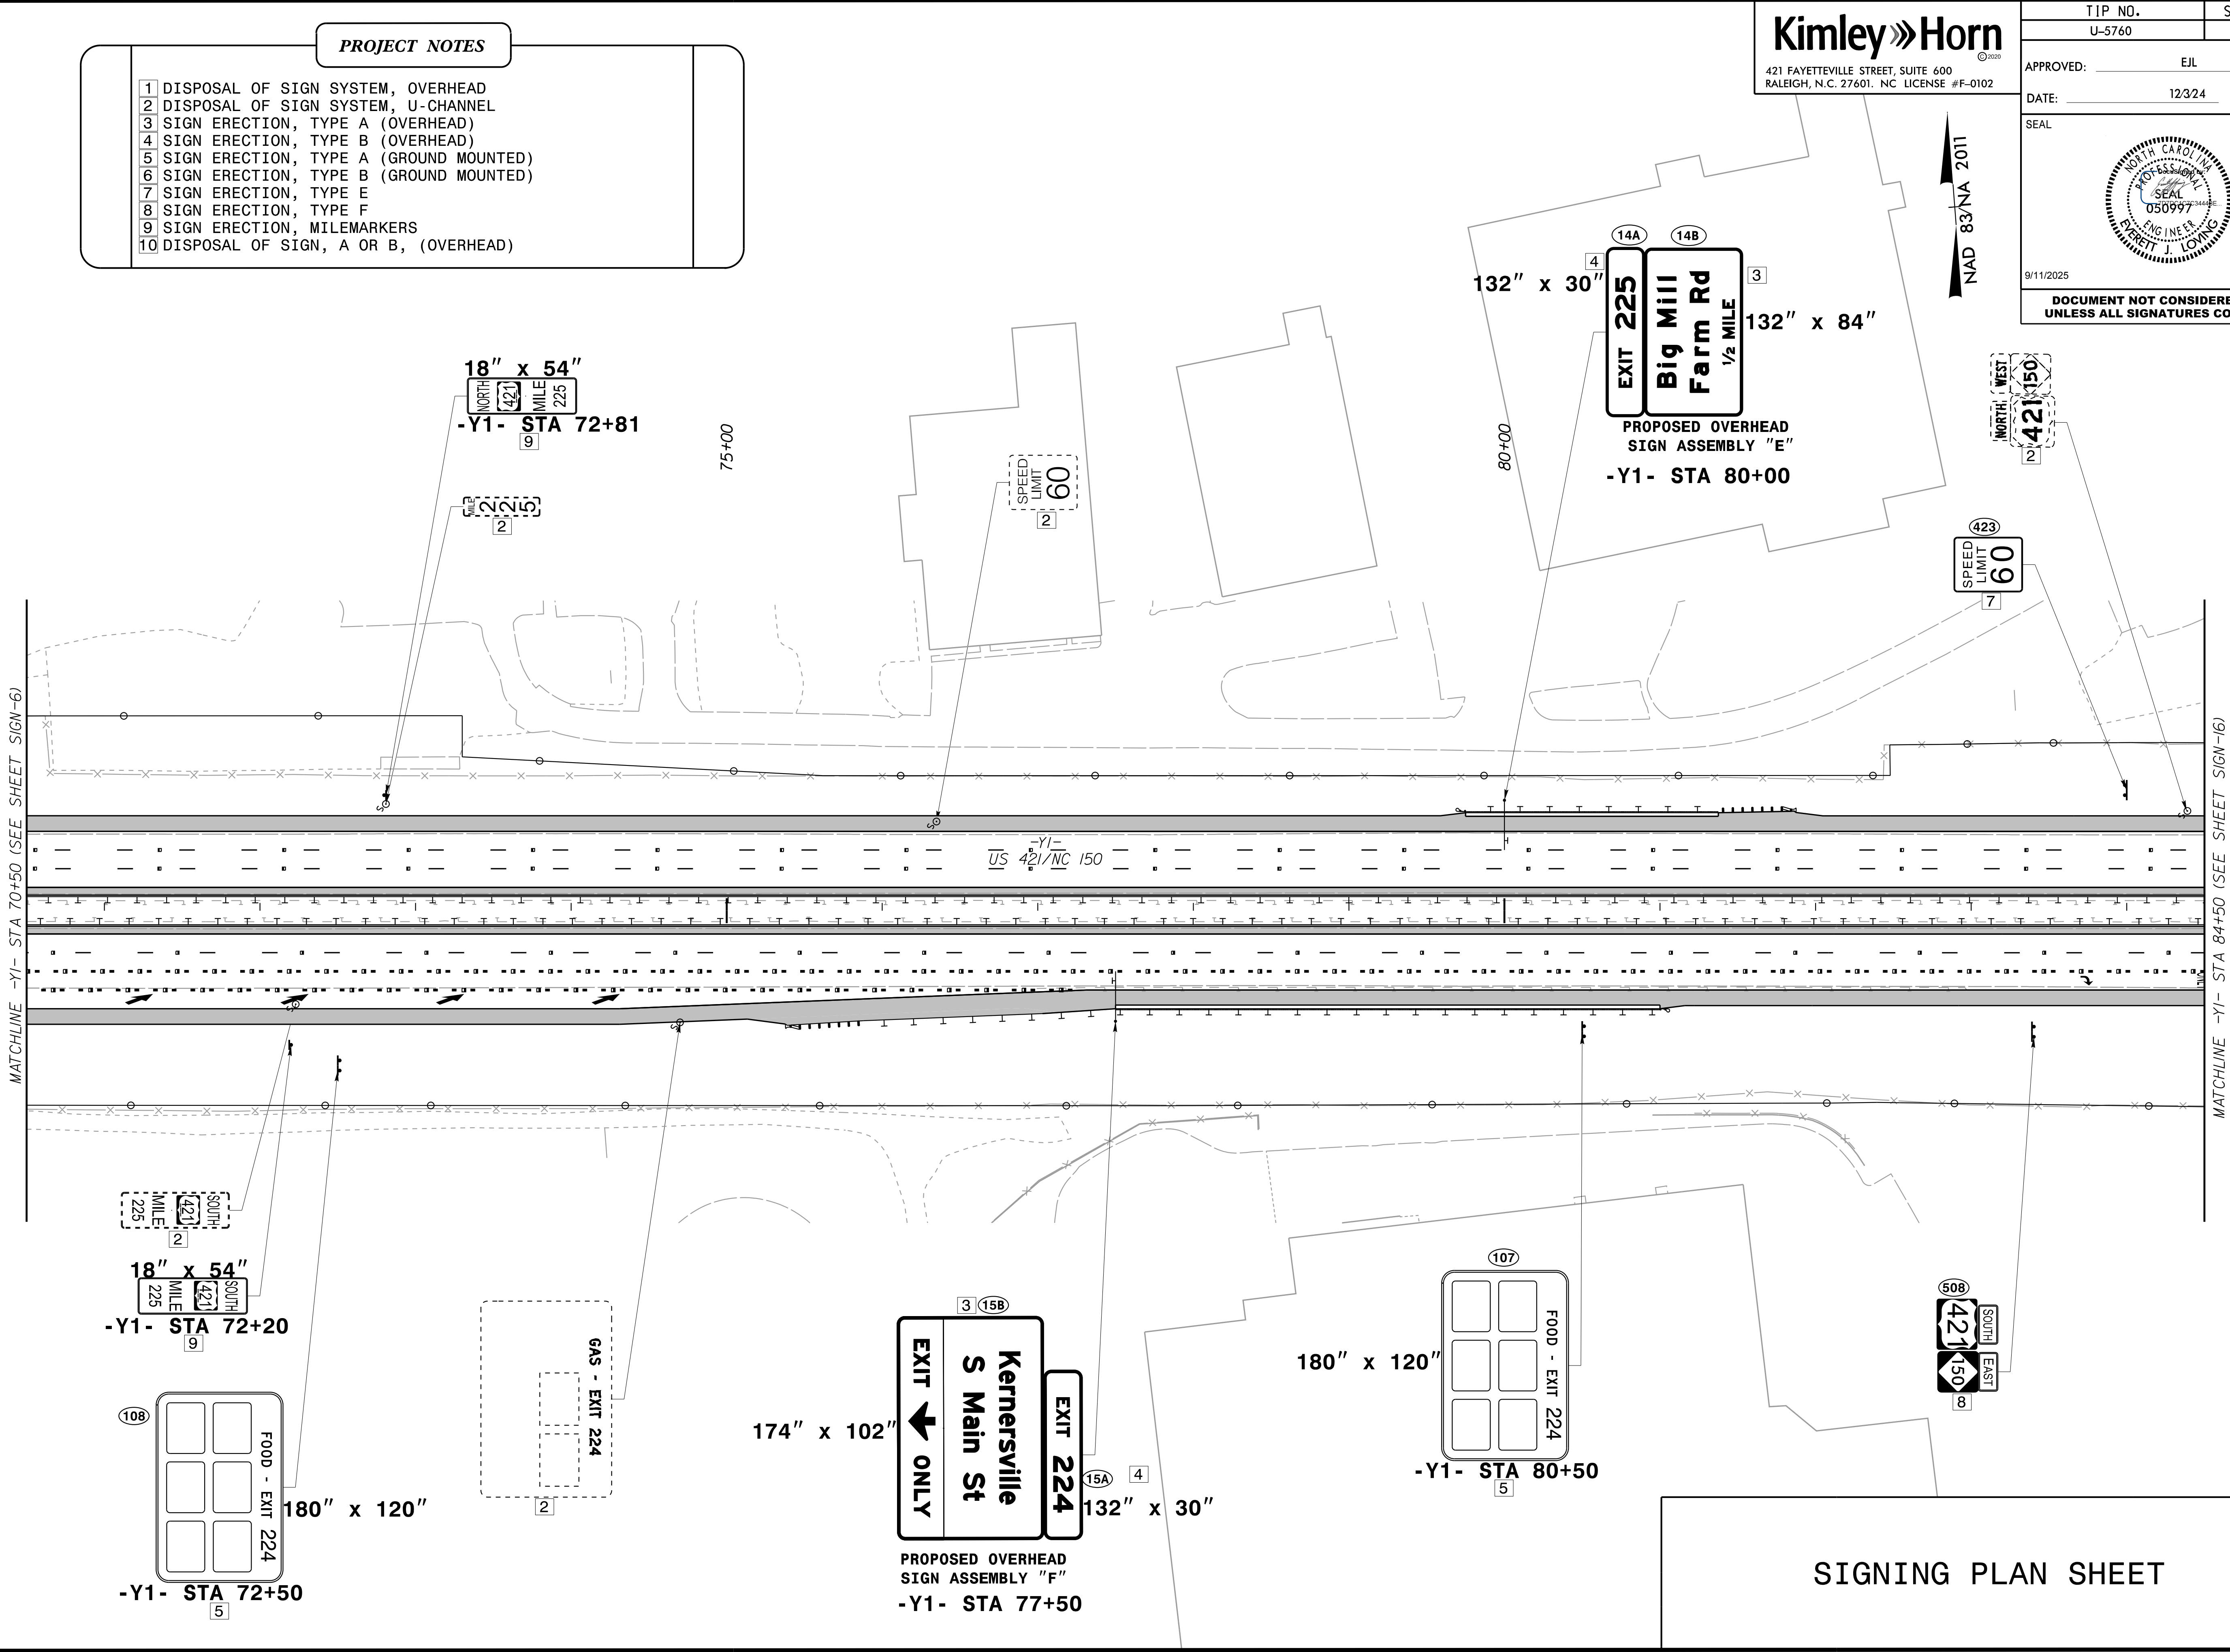

Kimley»Horn

421 FAYETTEVILLE STREET, SUITE 600
RALEIGH, N.C. 27601. NC LICENSE #F-0102

© 2025

1102' NA
83' NA
NAD

TIP NO. U-5760	SHEET NO. SIGN-15
APPROVED: EIL	
DATE: 12/3/24	
SEAL	
Professional Engineer Seal 050997 Robert J. Lowing	
9/11/2025	
DOCUMENT NOT CONSIDERED FINAL UNLESS ALL SIGNATURES COMPLETED	

SIGNING PLAN SHEET