


TIP PROJECT: U-5760

CONTRACT: C205012


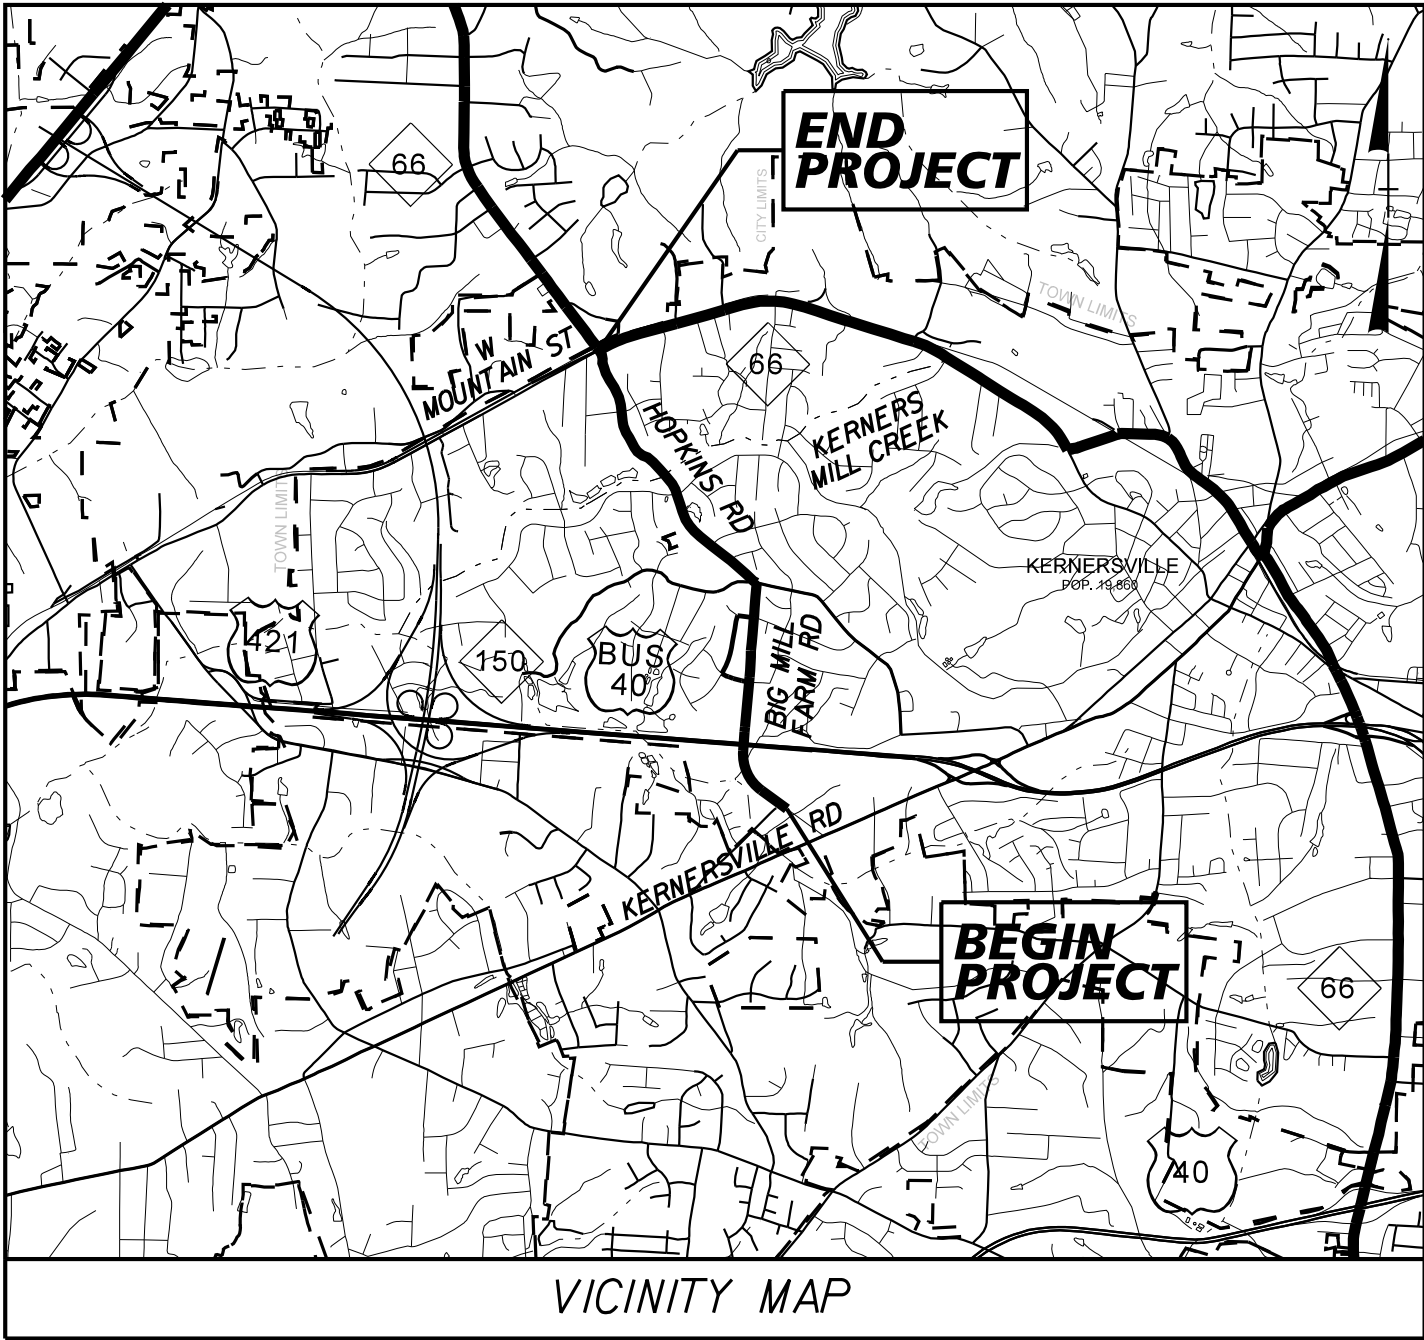


STATE OF NORTH CAROLINA
DIVISION OF HIGHWAYS

FORSYTH COUNTY

LOCATION: BIG MILL FARM ROAD AT US 421/NC 150 (SALEM PKWY.) TO NC 66 (WEST MOUNTAIN STREET) IN KERNERSVILLE

TYPE OF WORK: TRAFFIC SIGNALS AND SIGNAL COMMUNICATIONS

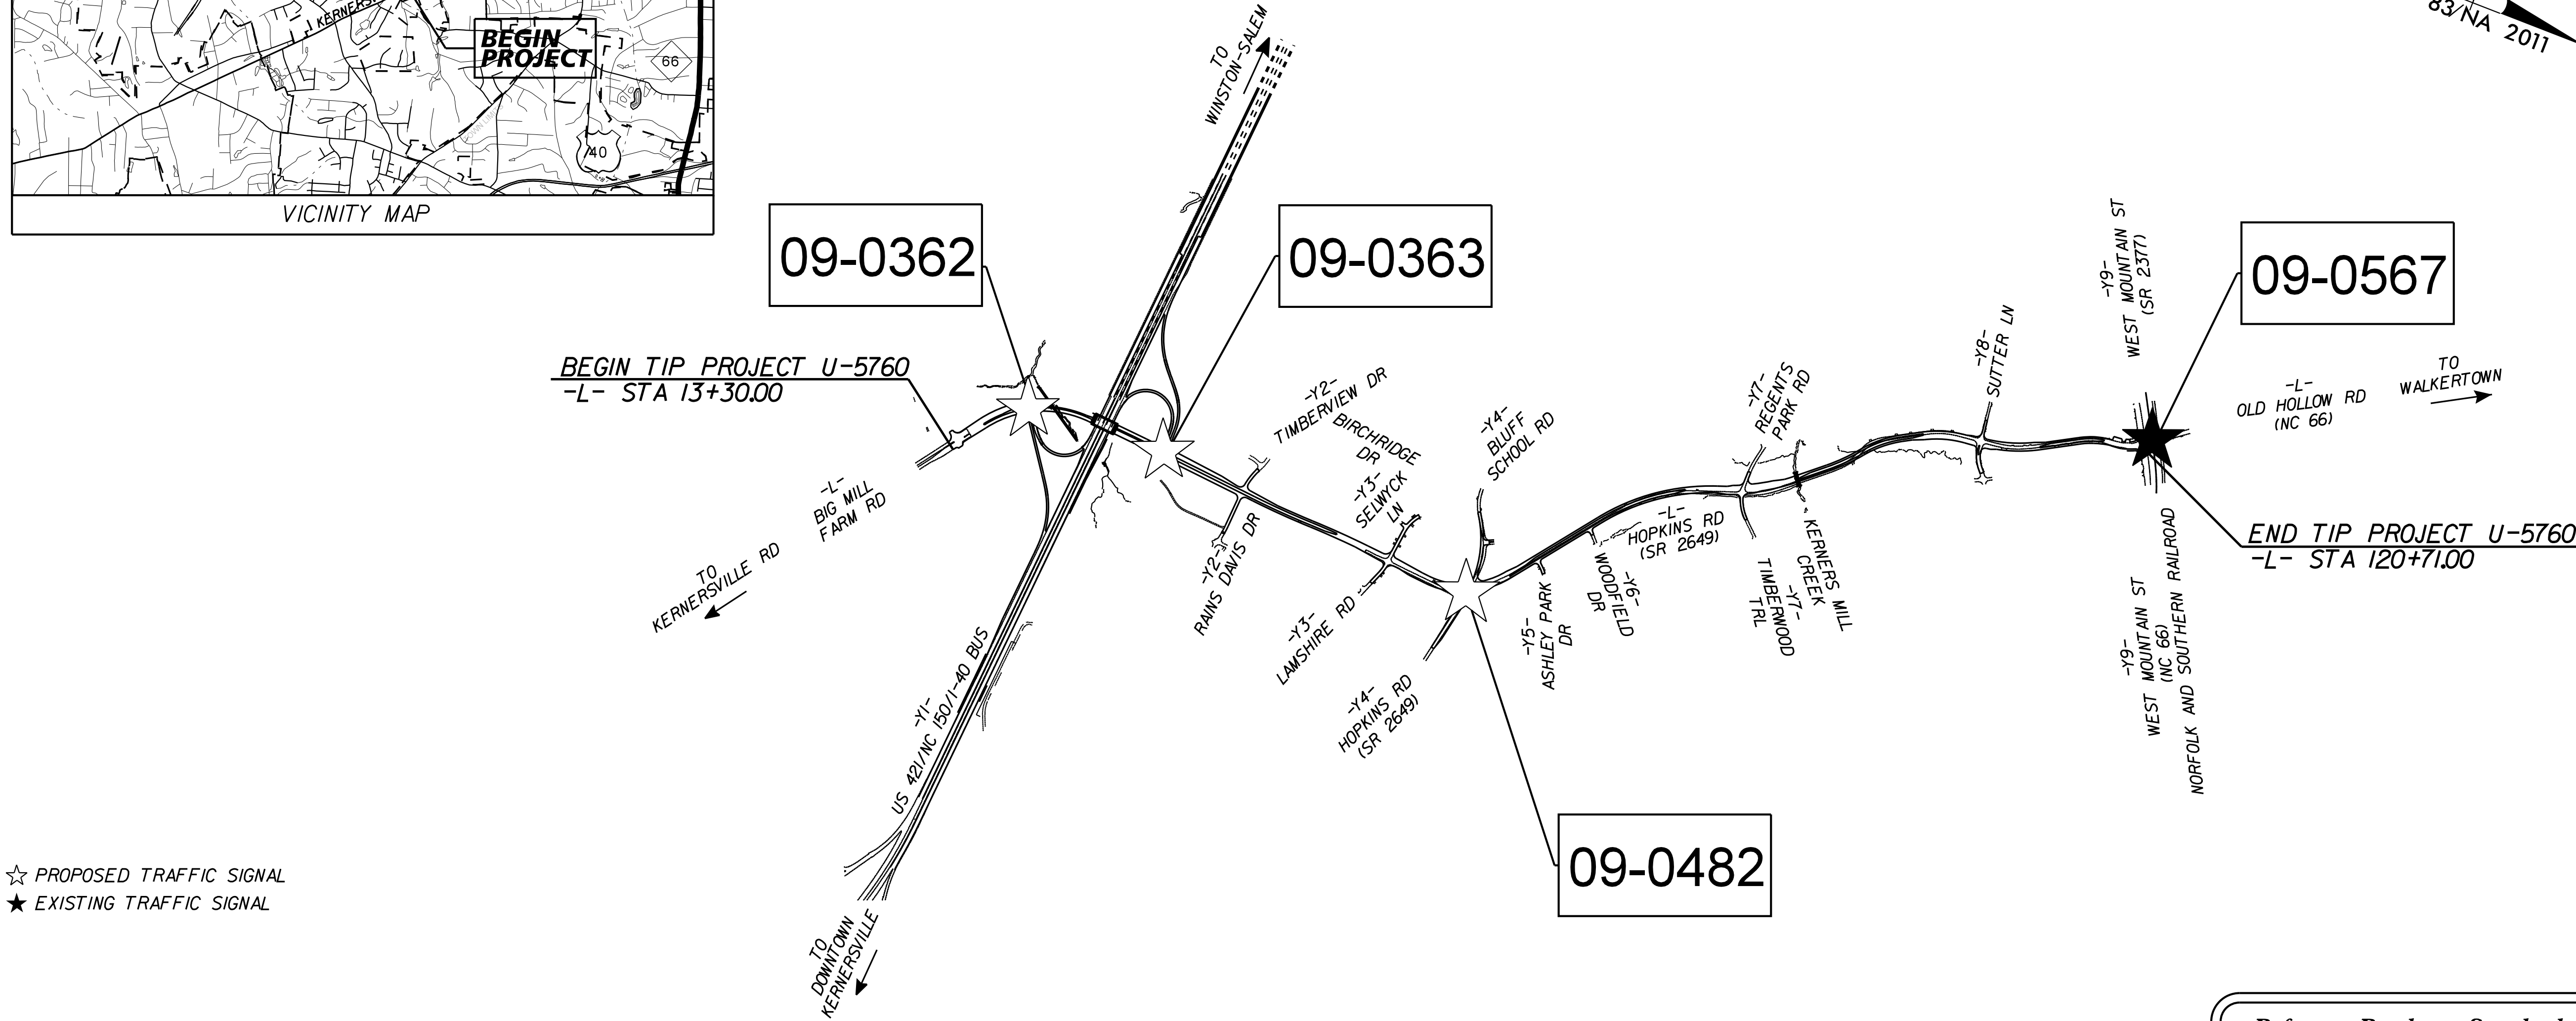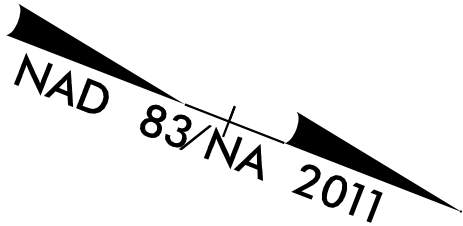

- ☆ PROPOSED TRAFFIC SIGNAL
- ★ EXISTING TRAFFIC SIGNAL

Refer to Roadway Standard Drawings
NCDOT" dated January 2024 and
Standard Specifications for Roads
and Structures" dated January 2024.

Index of Plans		
Sheet #	Reference #	Location/Description
Sig. 1.0	-----	Title Sheet
Sig. 2.0 - 5.3	09-0567	NC 66 /SR 2377 (W. Mountain St.) at NC 66 (Old Hollow Rd.) and SR 2649 (Hopkins Rd.)
Sig. 6.0 - 7.3	09-0482	Big Mill Farm Rd./SR 2649 (Hopkins Rd.) at Bluff School Rd.
Sig. 8.0 - 8.3	09-0363	Big Mill Farm Rd. at US 421 NB /NC 150 WB (Salem Pkwy) Ramps
Sig. 9.0 - 9.3	09-0362	Big Mill Farm Rd. at US 421 SB /NC 150 EB (Salem Pkwy) Ramps
M1A-M9	-----	Standard Metal Pole Loading Details
SCP 1-13	-----	Cable Routing Plans & Splice Details

NCDOT SIGNAL CONTACT:

Rob Ziemba, P.E.
CENTRAL REGION SIGNALS ENGINEER

Keith M. Mims, P.E.
SIGNAL EQUIPMENT DESIGN ENGINEER

Gregg Green
SIGNAL COMMUNICATIONS PROJECT ENGINEER


Heidi Berggren, E.I.
SIGNAL COMMUNICATIONS PROJECT DESIGN ENGINEER

PLANS PREPARED BY:

Kimley»Horn

421 Fayetteville Street, Suite 600
Raleigh, North Carolina 27601
PE NO. E-0102

Kevin P. Baumann, P.E.
TRAFFIC SIGNAL ENGINEER

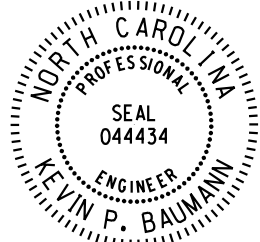


DocuSigned by:
Kevin P. Baumann
SDC709A8B6CB447

8/6/2025
P.E.

SIGNATURE:

Prepared for:

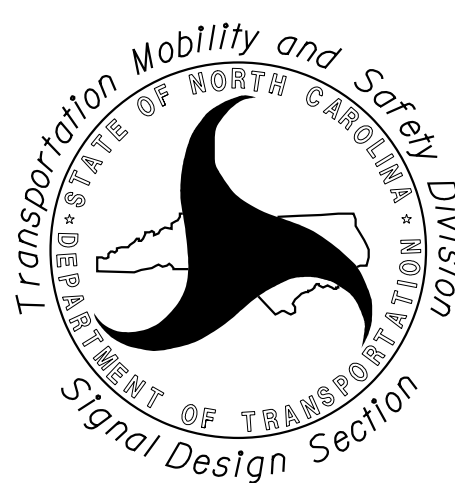

750 N.Greenfield Pkwy, Garner, NC 27529