

k:\RAL_Roadway\011036312 - U-5760 Btg Mt I Form RoadTraffic Signal\#54 - Signal Design\090567-2024e-12.dgn 7/14/2025 9:01:06 AM C:\g.Davis

OVERLAP PROGRAMMING

Front Panel
Main Menu >Controller >Overlap >Overlap Parameters/Overlap Timings

Web Interface
Home >Controller >Overlap Configuration >Overlaps
Overlap Plan 1

Overlap	1	2	3	4	5	6	7
Type	FYA 4 - Section	FYA 4 - Section	FYA 4 - Section	FYA 4 - Section	Normal	Normal	Normal
Included Phases	2	4	6	8	1,9	7	3,9
Modifier Phases	1	3,9	5	7	-	-	-
Modifier Overlaps	-	-	-	-	-	-	-
Trail Green	0	0	0	0	0	0	0
Trail Yellow	0.0	0.0	0.0	0.0	0.0	0.0	0.0
Trail Red	0.0	0.0	0.0	0.0	0.0	0.0	0.0

LOGIC PROCESSOR PROGRAMMING

Front Panel
Main Menu >Controller >More >User Programs >Definition

Web Interface
Home >Controller >User Programs Configuration >User Programs Definition

Program 1

Statement	Result	Index	Operation	Parameter A	Index	Parameter B	Index	Delay	Ext
1	Phase Phase Omit	9	Result=!A	Preempt Status	1	-	-	0.0	0.0

LOGIC STATEMENT DESCRIPTION

Statement 1 Description: Omits phase 9 while not in preempt 1.

FLASHER CIRCUIT MODIFICATION DETAIL

IN ORDER TO ENSURE THAT SIGNALS FLASH CONCURRENTLY ON THE SAME APPROACH, MAKE THE FOLLOWING FLASHER CIRCUIT CHANGES:

1. ON REAR OF PDA - REMOVE WIRE FROM TERM. T2-4 AND TERMINATE ON T2-2.
2. ON REAR OF PDA - REMOVE WIRE FROM TERM. T2-5 AND TERMINATE ON T2-3.
3. REMOVE FLASHER UNIT 2.

THE CHANGES LISTED ABOVE TIES ALL PHASES AND OVERLAPS TO FLASHER UNIT 1.

SEQUENCE DETAIL

Front Panel
Main Menu >Controller >Sequence & Phs Config>Sequences

Web Interface
Home >Controller >Sequence

Sequence 1

Ring	Sequence Data
1	1,2,a,3,4,b,9,c
2	5,6,a,7,8,b,c
3	39,c,40,d

OUTPUT CHANNEL CONFIGURATION

Front Panel
Main Menu >Controller >More>Channels>Channels Config

Web Interface
Home >Controller >Advanced IO>Channels>Channels Configuration

Channel Configuration

Channel	Control Type	Control Source	Flash Yellow	Flash Red	Flash Alt	MMU Channel
1	Phase Vehicle	1	-	X	X	1
2	Phase Vehicle	2	-	X	-	2
3	Overlap	7	-	X	X	3
4	Phase Vehicle	4	-	X	-	4
5	Phase Vehicle	5	-	X	-	5
6	Phase Vehicle	6	-	X	X	6
7	Phase Vehicle	7	-	X	-	7
8	Phase Vehicle	8	-	X	X	8
9	Overlap	1	-	X	X	9
10	Overlap	2	-	X	X	10
11	Overlap	3	-	X	-	11
12	Overlap	4	-	X	-	12
13	Phase Ped	2	-	-	-	13
14	Phase Ped	4	-	-	-	14
15	Phase Ped	6	-	-	-	15
16	Phase Ped	8	-	-	-	16
17	Overlap	5	-	X	X	17
18	Overlap	6	-	X	-	18

NOTICE OVERLAP 7
ASSIGNED TO CHANNEL 3

NOTICE: FLASH RED

MAXTIME STARTUP AND SOFTWARE FLASH PROGRAMMING DETAIL

Front Panel
Main Menu >Controller >Unit

Web Interface
Home >Controller >Unit

Modify parameters as shown below and save changes.

Start Up Parameters

StartUp Clearance Hold
6

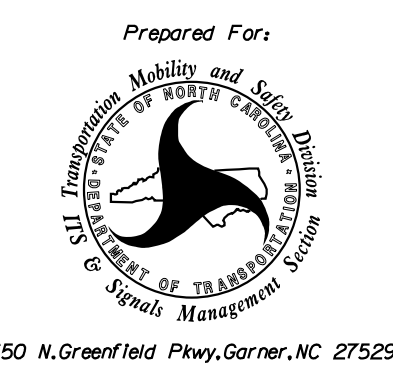
Unit Flash Parameters

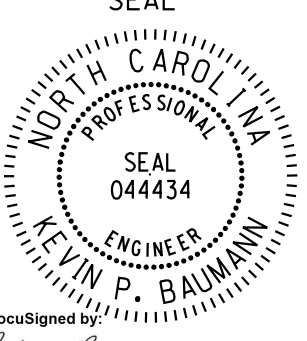
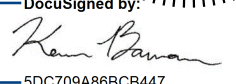
All Red Flash Exit Time
6

THIS ELECTRICAL DETAIL IS FOR THE SIGNAL DESIGN: 09-0567T2
DESIGNED: August 2024
SEALED: 07/14/2025
REVISED: N/A

PLANS PREPARED IN THE OFFICE OF:
Kimley»Horn
NC License #F-0102
421 Fayetteville Street, Suite 600
Raleigh, NC 27601
(919) 677-2000

Electrical Detail - Temporary Design 2
Sheet 2 of 3

ELECTRICAL AND PROGRAMMING DETAILS FOR: Prepared For:  750 N.Greenfield Pkwy,Garner,NC 27529	NC 66/SR 2377 (W. Mountain St.) at NC 66 (Old Hollow Road) and SR 2649 (Hopkins Road)	
	Division 9 Forsyth County Kernersville	
	PLAN DATE: August 2024	REVIEWED BY: KP Baumann
	PREPARED BY: CF Davis	REVIEWED BY:
	REVISIONS	INIT.

DOCUMENT NOT CONSIDERED FINAL UNLESS ALL SIGNATURES COMPLETED
SEAL 
DocuSigned by:  SDCT02A96BCB47... SIGNATURE DATE
SIG. INVENTORY NO. 09-0567T2