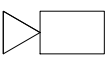
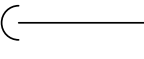
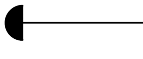
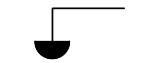
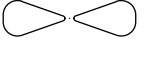
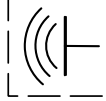
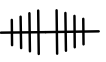
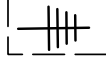
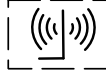


1	INSTALL COAX CABLE
2	INSTALL ETHERNET CABLE
3	EXISTING ETHERNET (OR COAX) CABLE
4	INSTALL SMFO CABLE
5	EXISTING SMFO CABLE
6	INSTALL FIBER OPTIC DROP CABLE ASSEMBLY
7	INSTALL TRACER WIRE
8	TRENCH
9	INSTALL PVC CONDUIT
10	INSTALL RIGID, GALVANIZED STEEL CONDUIT
11	INSTALL RIGID, GALVANIZED STEEL RISER WITH WEATHERHEAD
12	INSTALL RIGID, GALVANIZED STEEL RISER WITH FIBER OPTIC CABLE SEAL
13	INSTALL OUTER-DUCT POLYETHYLENE CONDUIT
14	INSTALL POLYETHYLENE CONDUIT
15	DIRECTIONAL DRILL CONDUIT
16	BORE AND JACK CONDUIT
17	INSTALL CABLE(S) IN EXISTING CONDUIT
18	INSTALL CABLE(S) IN NEW CONDUIT
19	INSTALL CABLE(S) IN EXISTING RISER
20	INSTALL CABLE(S) IN NEW RISER
21	INSTALL CABLE(S) IN EXISTING CONDUIT STUB-OUTS
22	INSTALL NEW CONDUIT INTO EXISTING CABINET BASE (USE EXISTING CONDUIT STUB-OUTS WHEN AVAILABLE)
23	INSTALL NEW RISER INTO EXISTING CABINET BASE (USE EXISTING CONDUIT STUB-OUTS WHEN AVAILABLE)
24	INSTALL NEW CONDUIT INTO BASE MOUNTED CABINET
25	INSTALL NEW RISER INTO BASE MOUNTED CABINET
26	INSTALL NEW ETHERNET EDGE SWITCH
27	INSTALL NEW FIBER OPTIC TRANSCEIVER
28	INSTALL INTERCONNECT CENTER, PATCH PANEL, JUMPERS AND FUSION SPLICE CABLE IN CABINET
29	INSTALL UNDERGROUND SPLICE ENCLOSURE
30	INSTALL AERIAL SPLICE ENCLOSURE
31	MODIFY EXISTING INTERCONNECT CENTER /SPLICE ENCLOSURE
32	INSTALL POLE MOUNTED SPLICE CABINET
33	INSTALL BASE MOUNTED SPLICE CABINET

<i>LEGEND</i>	
	NEW FIBER OPTIC COMMUNICATIONS CABLE
	EXISTING COMMUNICATIONS CABLE
	EXISTING COMMUNICATIONS CABLE TO BE REMOVED
	NEW AERIAL GUY ASSEMBLY
	NEW CONDUIT
	EXISTING CONDUIT
	NEW DIRECTIONAL DRILLED CONDUIT
NEW	EXISTING
	
SP	SP
XX-XXXX	XX-XXXX
SIGNAL INVENTORY NUMBER	SIGNAL INVENTORY NUMBER

INDICATES NUMBER OF CABLES, LOOPS, ETC.

INDICATES NUMBER OF FIBERS PER CABLE, TWISTED PAIRS PER CABLE, ETC.

INDICATES NUMBER OF RISER(S)/CONDUIT(S)

INDICATES DIAMETER OF RISER(S)/CONDUIT(S) (INCH)

NUMBER OF CABLE(S)

NUMBER OF FIBERS/TWISTED PAIRS

NEW/EXISTING CABLE

REMOVE/MODIFY CABLE

CONDUIT/RISER

NUMBER OF RISER(S)/CONDUIT(S)

DIAMETER OF RISER(S)/CONDUIT(S) (INCH)

ATTACHMENT POINT:

XX"SS YYY	DISTANCE ABOVE (IN)/ATTACHMENT POINT REFERENCE POINT
YYY XX"SS	REFERENCE POINT DISTANCE BELOW (IN)/ATTACHMENT POINT

"SS" REFERENCE LOCATION
FS = FRONT SIDE OF POLE
BS = BACK SIDE OF POLE

Plans Prepared For:



750 N. Greenfield Pkwy., Garner, NC 27529

U-5760

Communications Cable and
Conduit Routing Plan

Division 9	Forsyth County	Kernersville
PLAN DATE: September 2024	REVIEWED BY: KW Smith	
PREPARED BY: MC Burke	REVIEWED BY:	

SCALE

0N/A

REVISIONS	INIT.	DATE

DocuSigned by:
Kevin W. Smith
0686E04B3D044F...

7/14/2025

SIGNATURE

DATE

CADD Filename: