


CONTRACT:

TIP PROJECT: U-5760

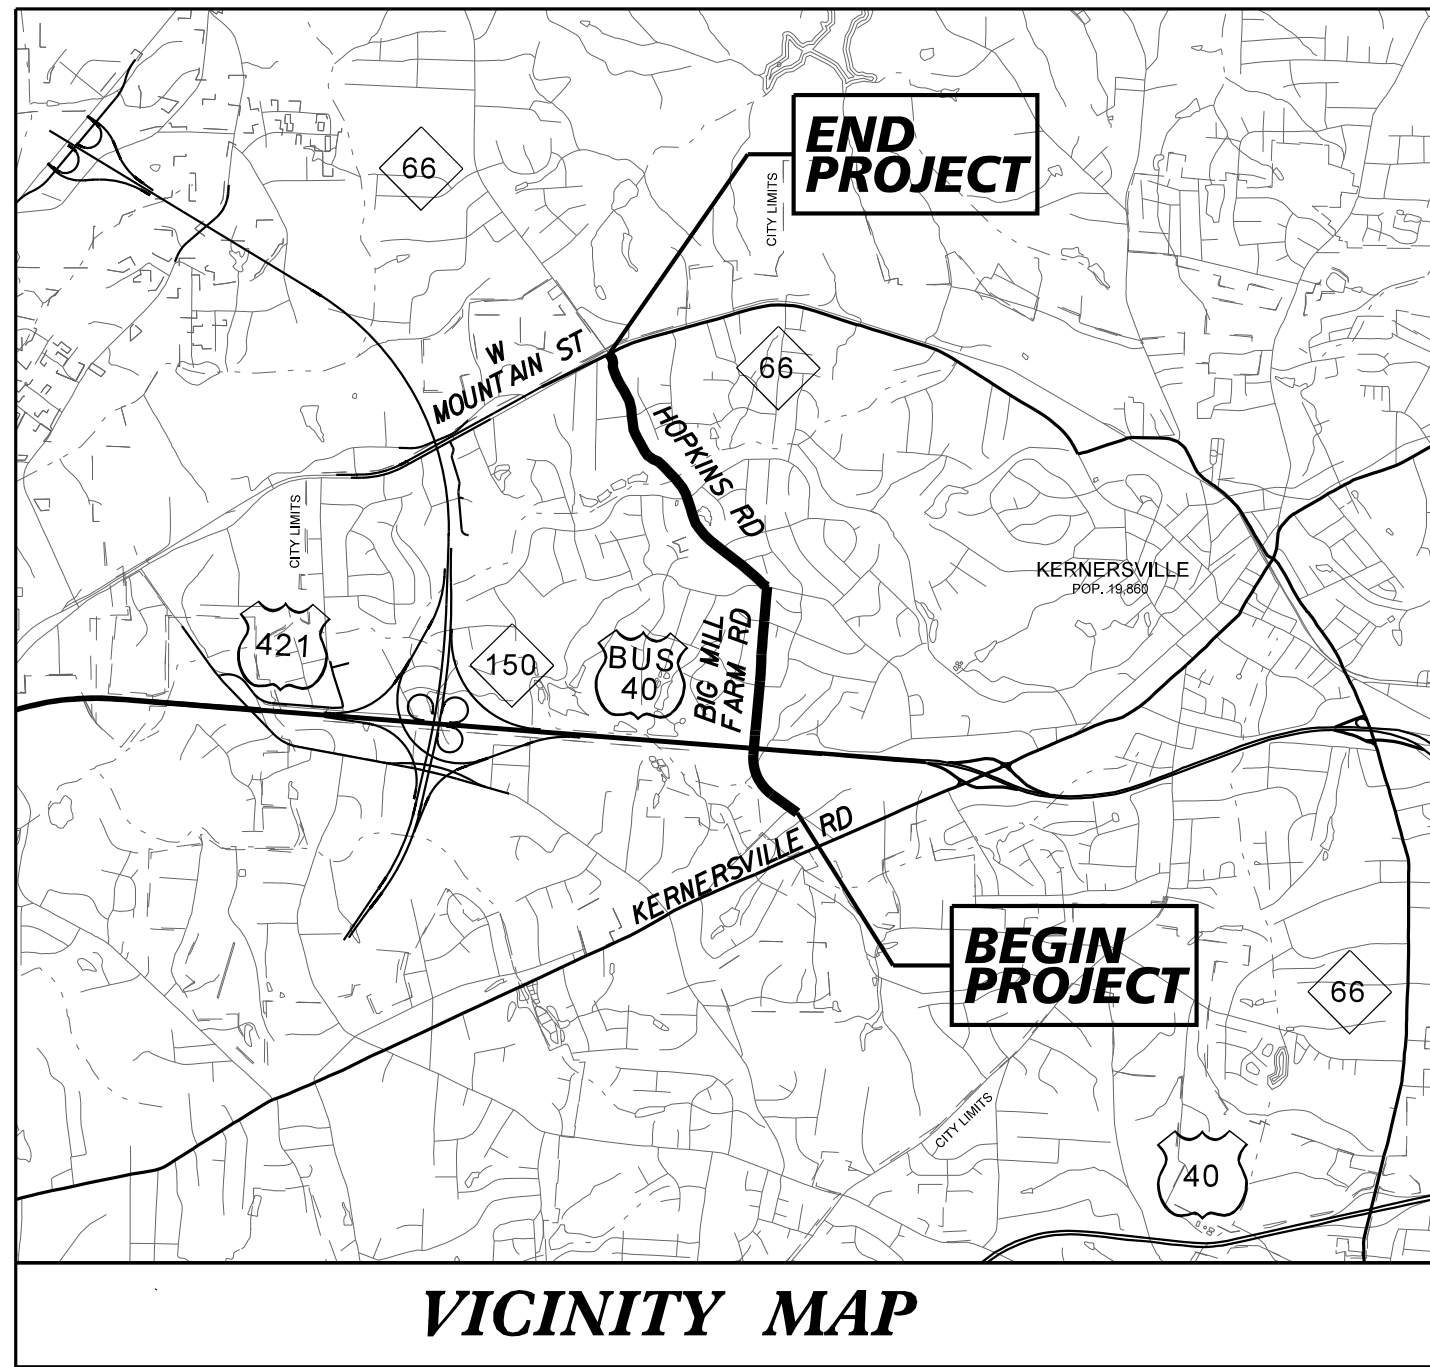


VICINITY MAP

STATE OF NORTH CAROLINA DIVISION OF HIGHWAYS


UTILITIES BY OTHERS PLANS FORSYTH COUNTY

LOCATION: HOPKINS ROAD/BIG MILL FARM ROAD IN KERNERSVILLE FROM SOUTH OF US 421/40 BUS/NC 150 TO NC 66 (W MOUNTAIN ST)

TYPE OF WORK: UTILITY RELOCATIONS BY OTHERS

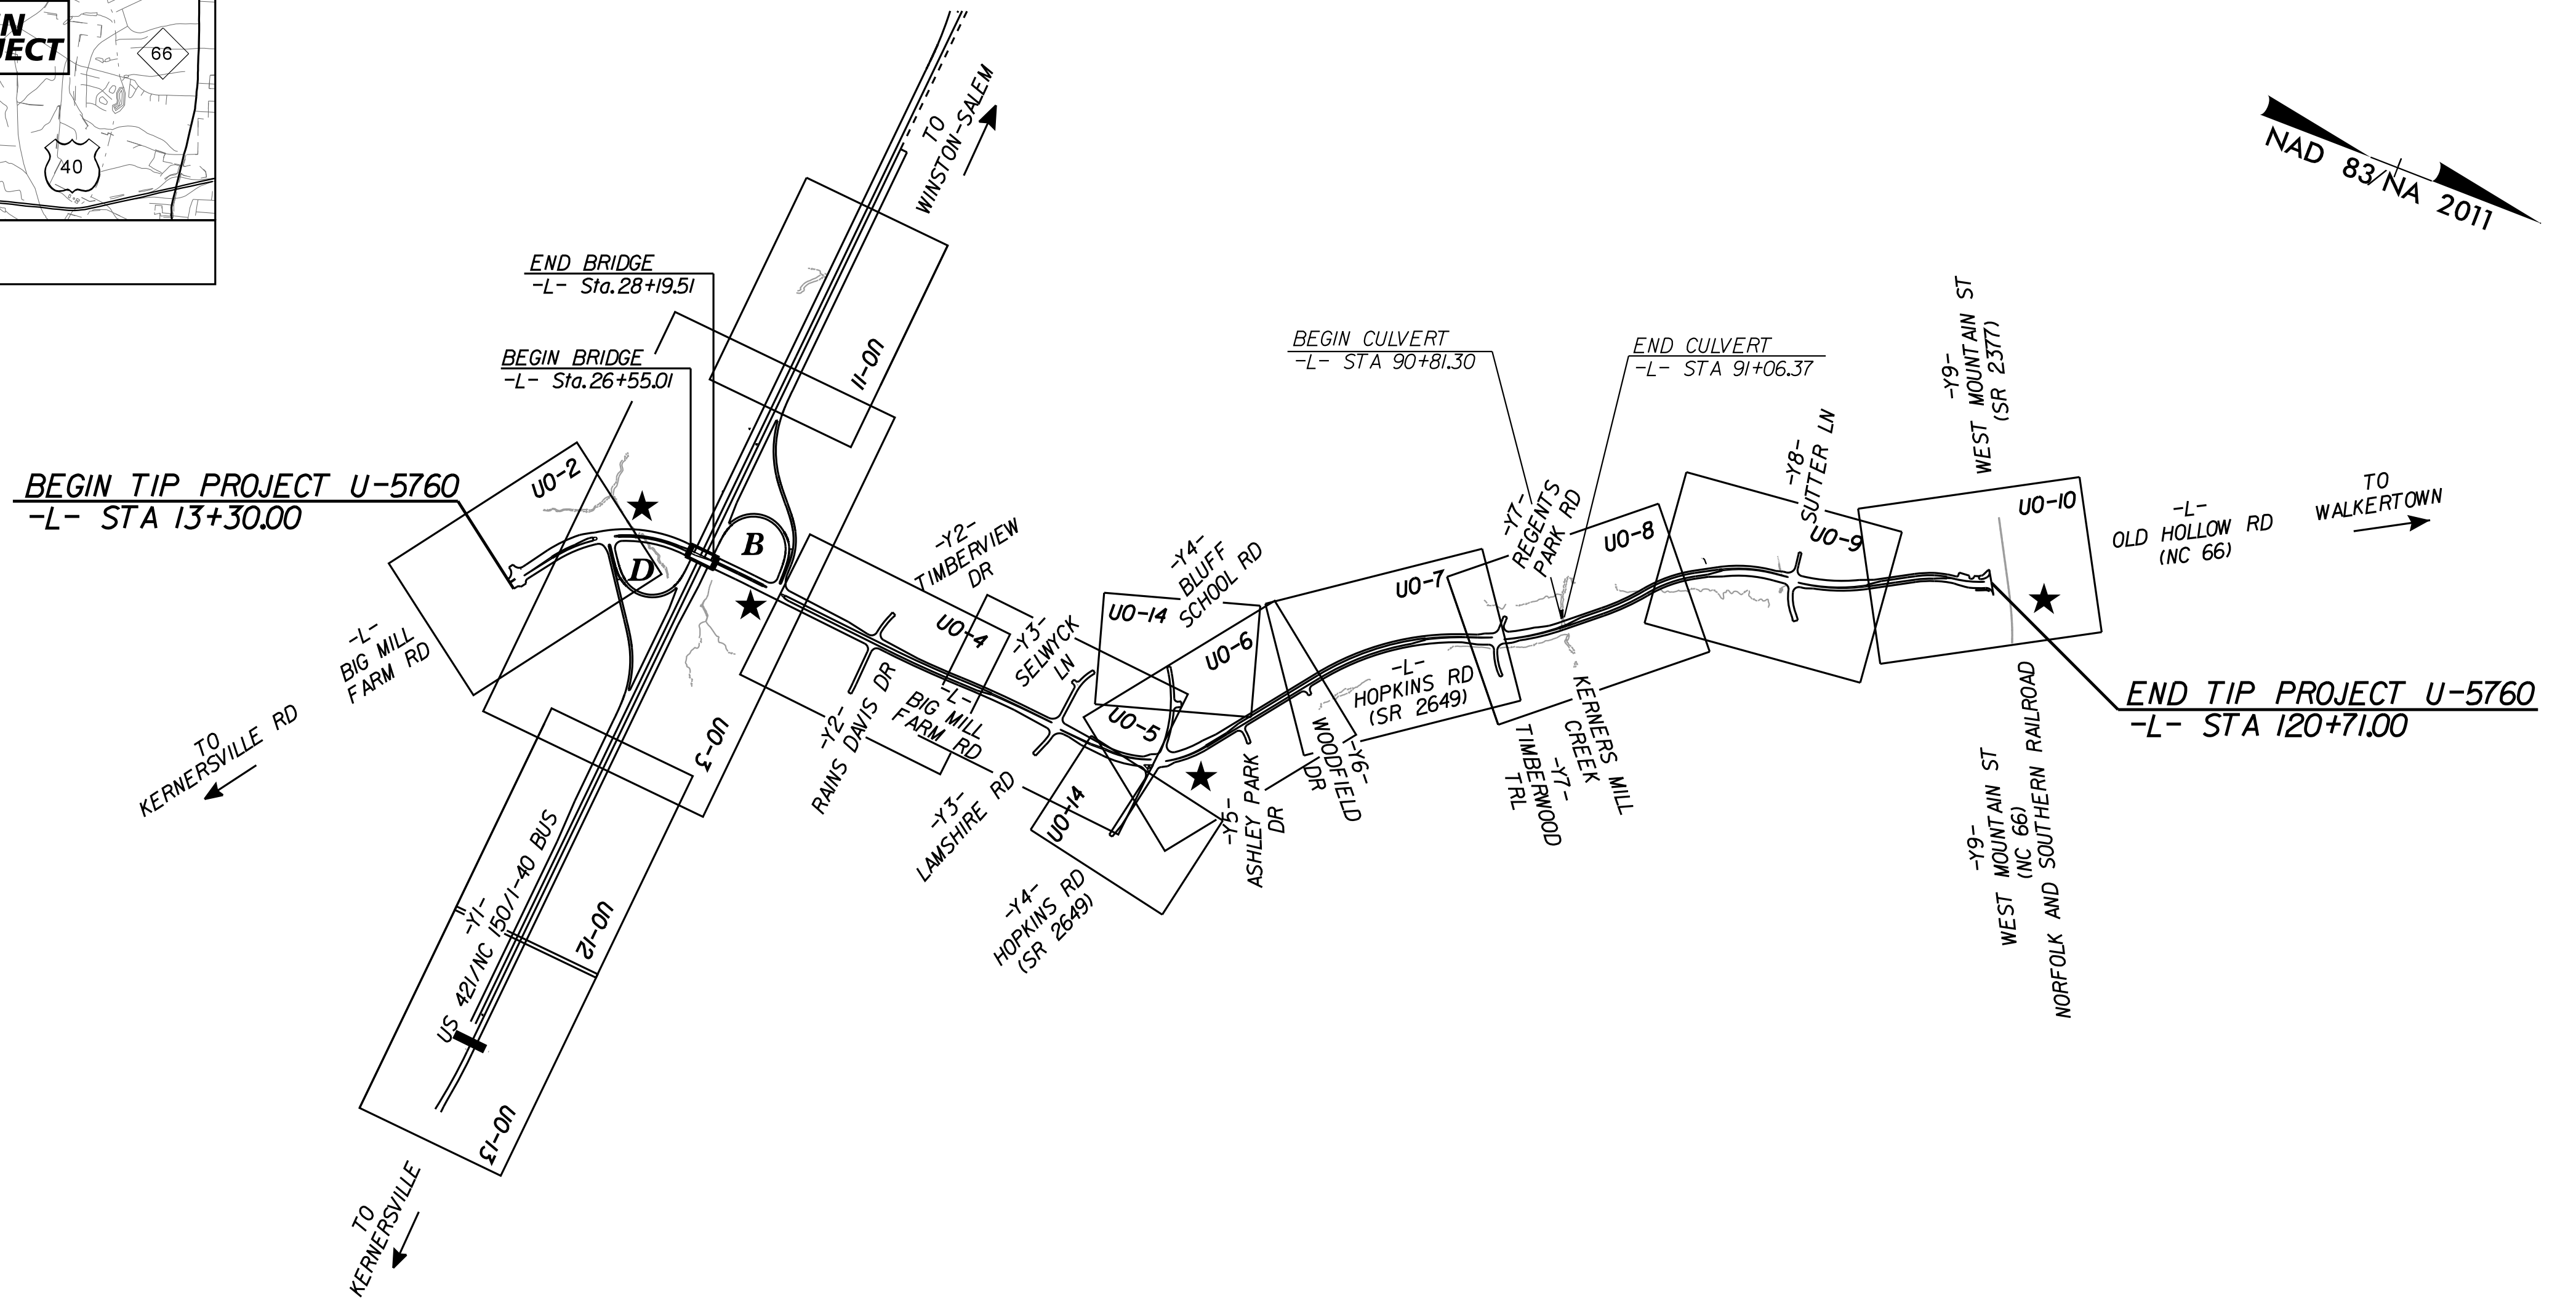

★ TRAFFIC SIGNAL

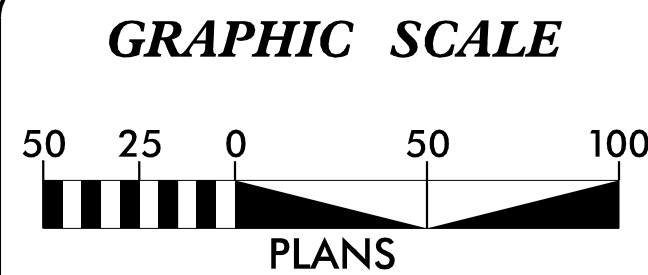


INDEX OF SHEETS

SHEET NO.	DESCRIPTION
UO-1	TITLE SHEET
UO-2 THRU UO-14	UTILITY BY OTHERS PLAN SHEETS

UTILITY OWNERS ON PROJECT

(A) DUKE ENERGY POWER:	JAMES CARLTON	919-278-2500
(B) PIEDMONT NATURAL GAS:	KENNETH STATE	336-941-0103
(C) WSFCPU WATER/SEWER:	TODD LEWIS	336-747-6842
(D) AT&T (DISTRIBUTION):	BRYAN MCBREARTY	864-345-2541
(E) AT&T (TRANSMISSION):	LEVI KENDRICK	706-781-8316
(F) BRIGHTSPEED:	TIMOTHY NUNLEY	276-340-7392
(G) CHARTER/SPECTRUM:	ERIC FRANCIN	910-742-6362
(H) SEGRA/SPIRIT:	BRANDON WHITTON	804-402-2104

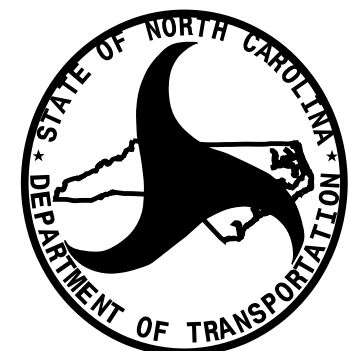

PREPARED FOR OFFICE OF:
DIVISION OF HIGHWAYS
UTILITIES UNIT
UTILITIES ENGINEERING

1555 MAIL SERVICES CENTER
RALEIGH, NC 27699-1555
PHONE (919) 707-6690
FAX (919) 250-4151



JOSH MCMAHAN
LOU PORTER

UTILITIES SECTION ENGINEER
UTILITIES PROJECT ENGINEER

DOCUMENT NOT CONSIDERED FINAL
UNLESS ALL SIGNATURES COMPLETED

UTILITIES BY OTHERS

NOTE:
ALL PROPOSED UTILITY WORK SHOWN ON THIS
SHEET WILL BE DONE BY OTHERS. NO
PAYMENT WILL BE MADE TO THE CONTRACTOR
FOR PROPOSED UTILITY WORK SHOWN ON THIS
SHEET.

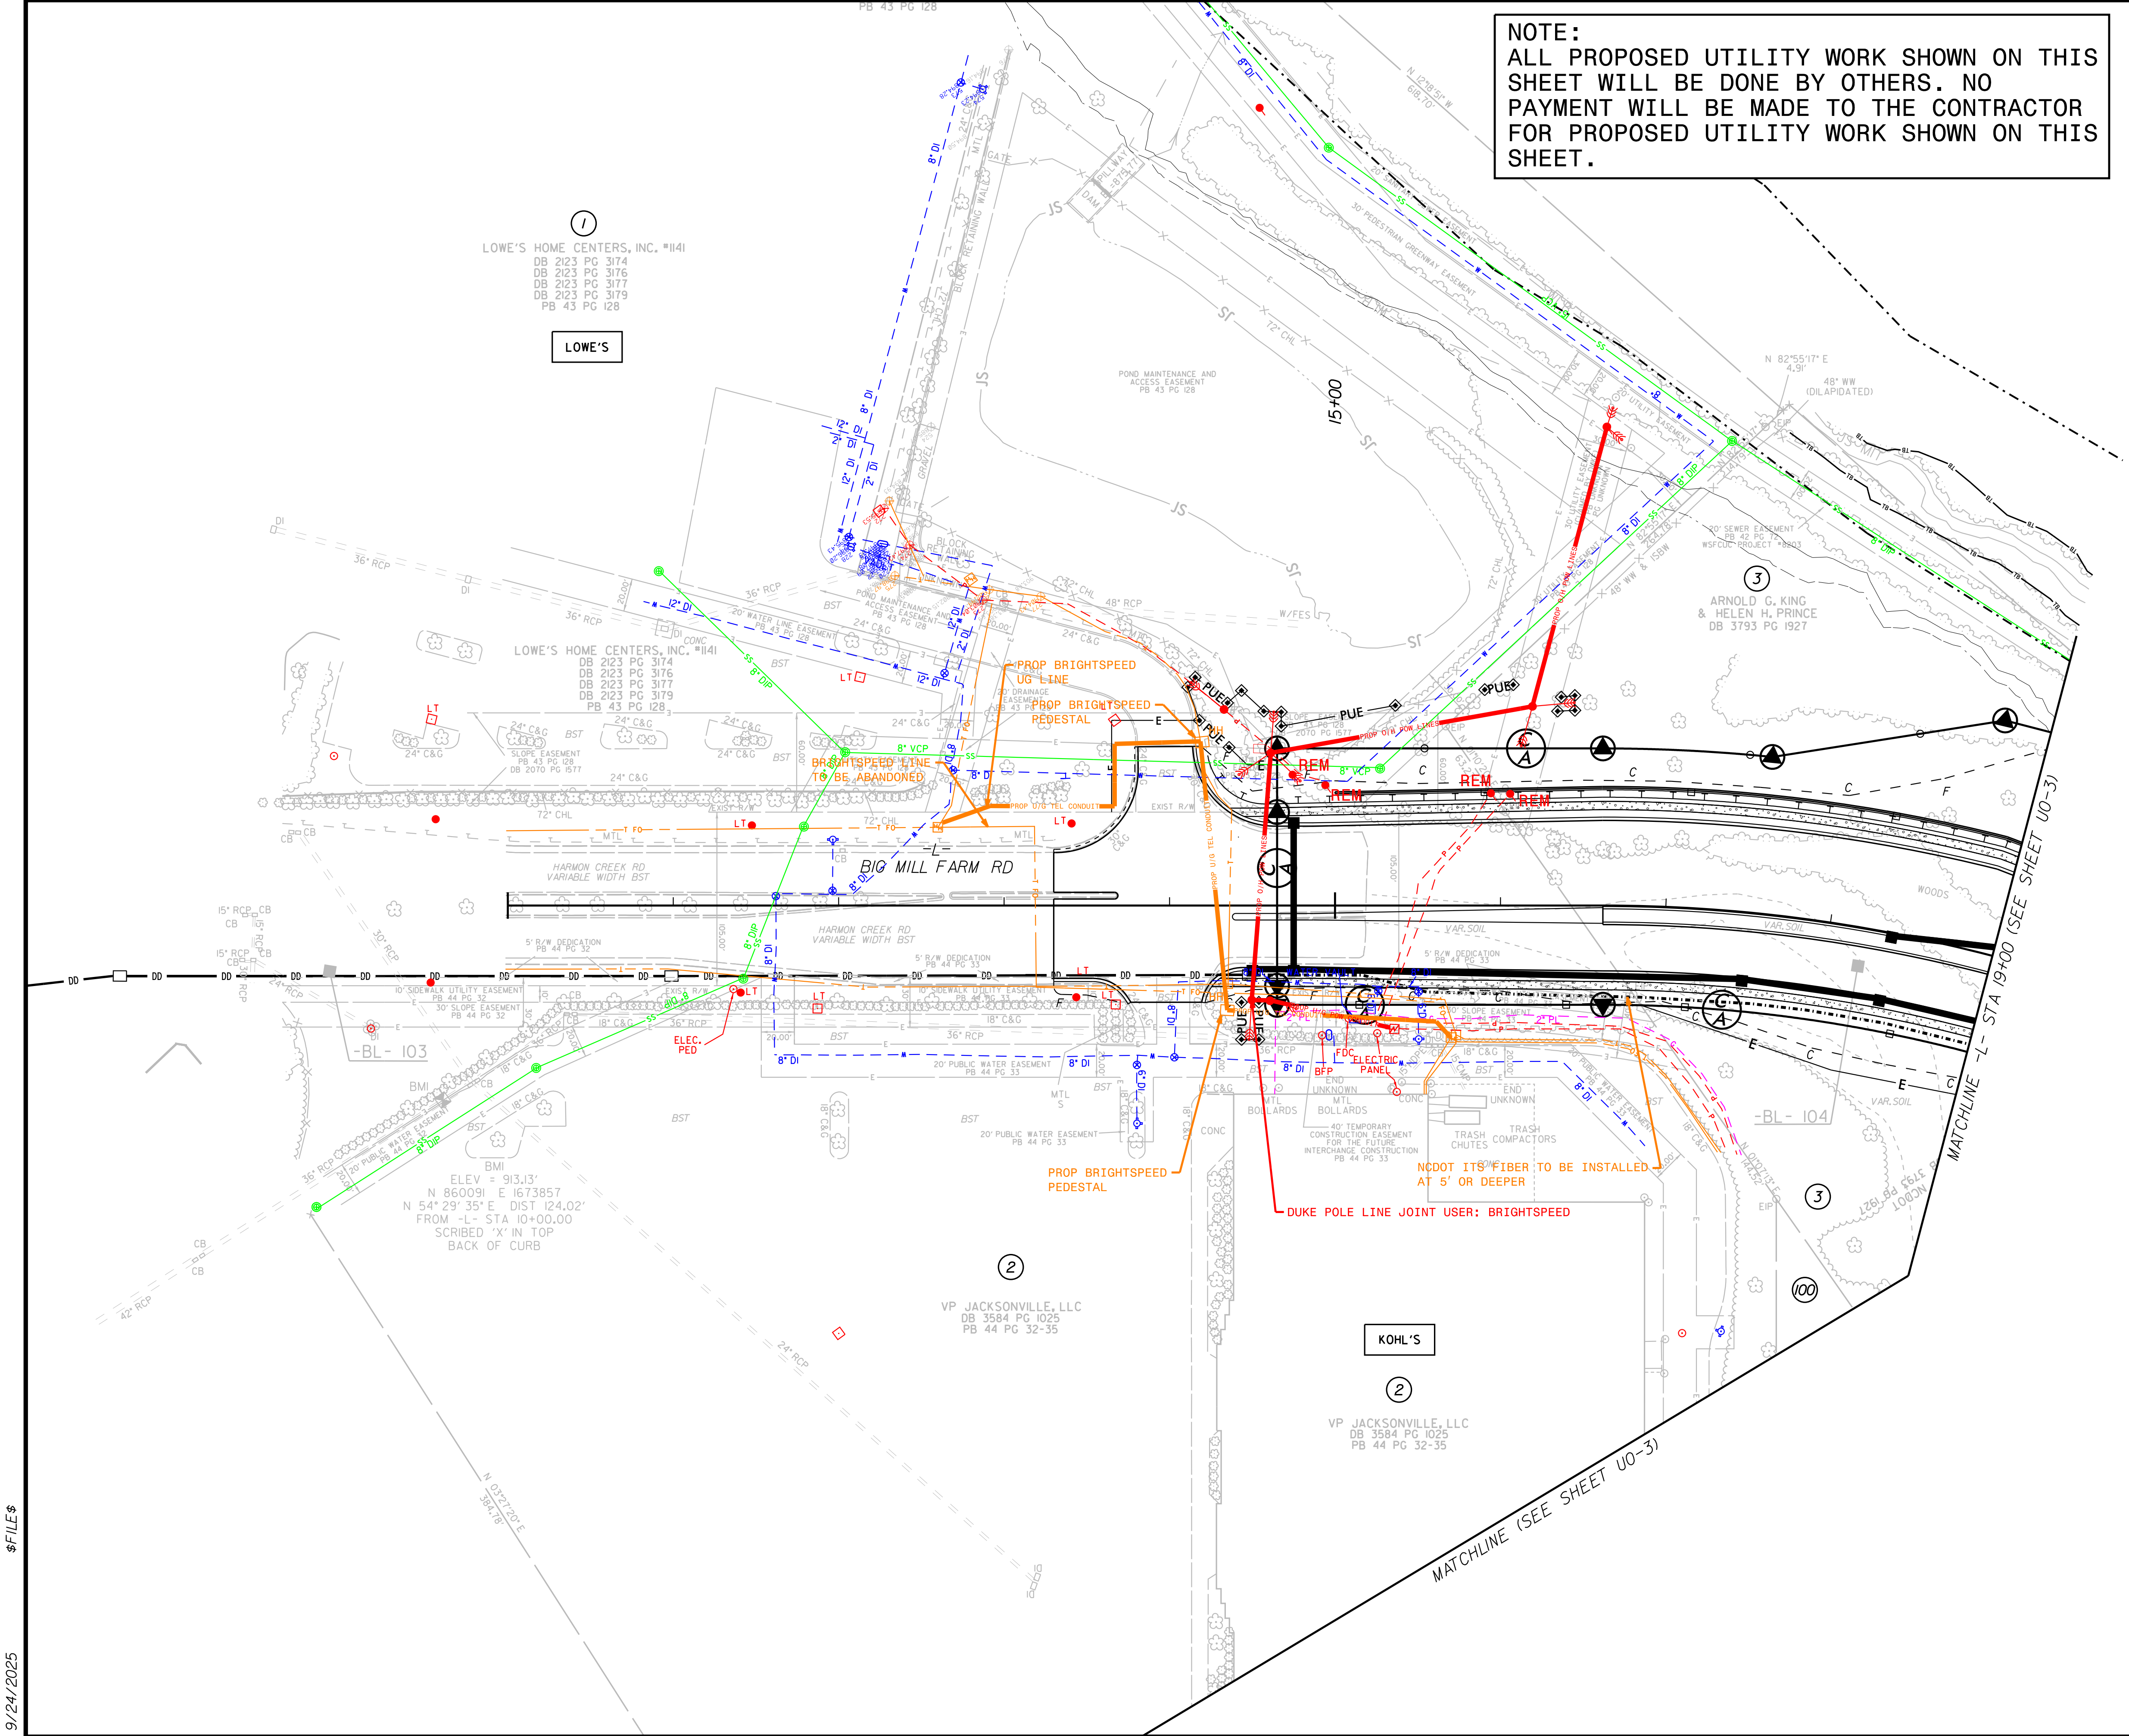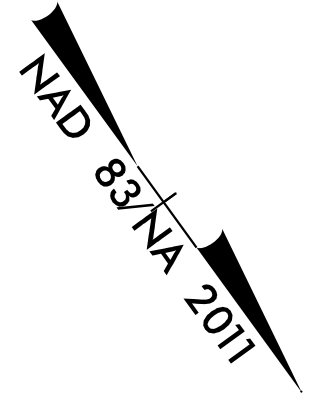




UTILITIES BY OTHERS

NAD 83/NA 2011



NOTE:
ALL PROPOSED UTILITY WORK SHOWN ON THIS SHEET WILL BE DONE BY OTHERS. NO PAYMENT WILL BE MADE TO THE CONTRACTOR FOR PROPOSED UTILITY WORK SHOWN ON THIS SHEET.

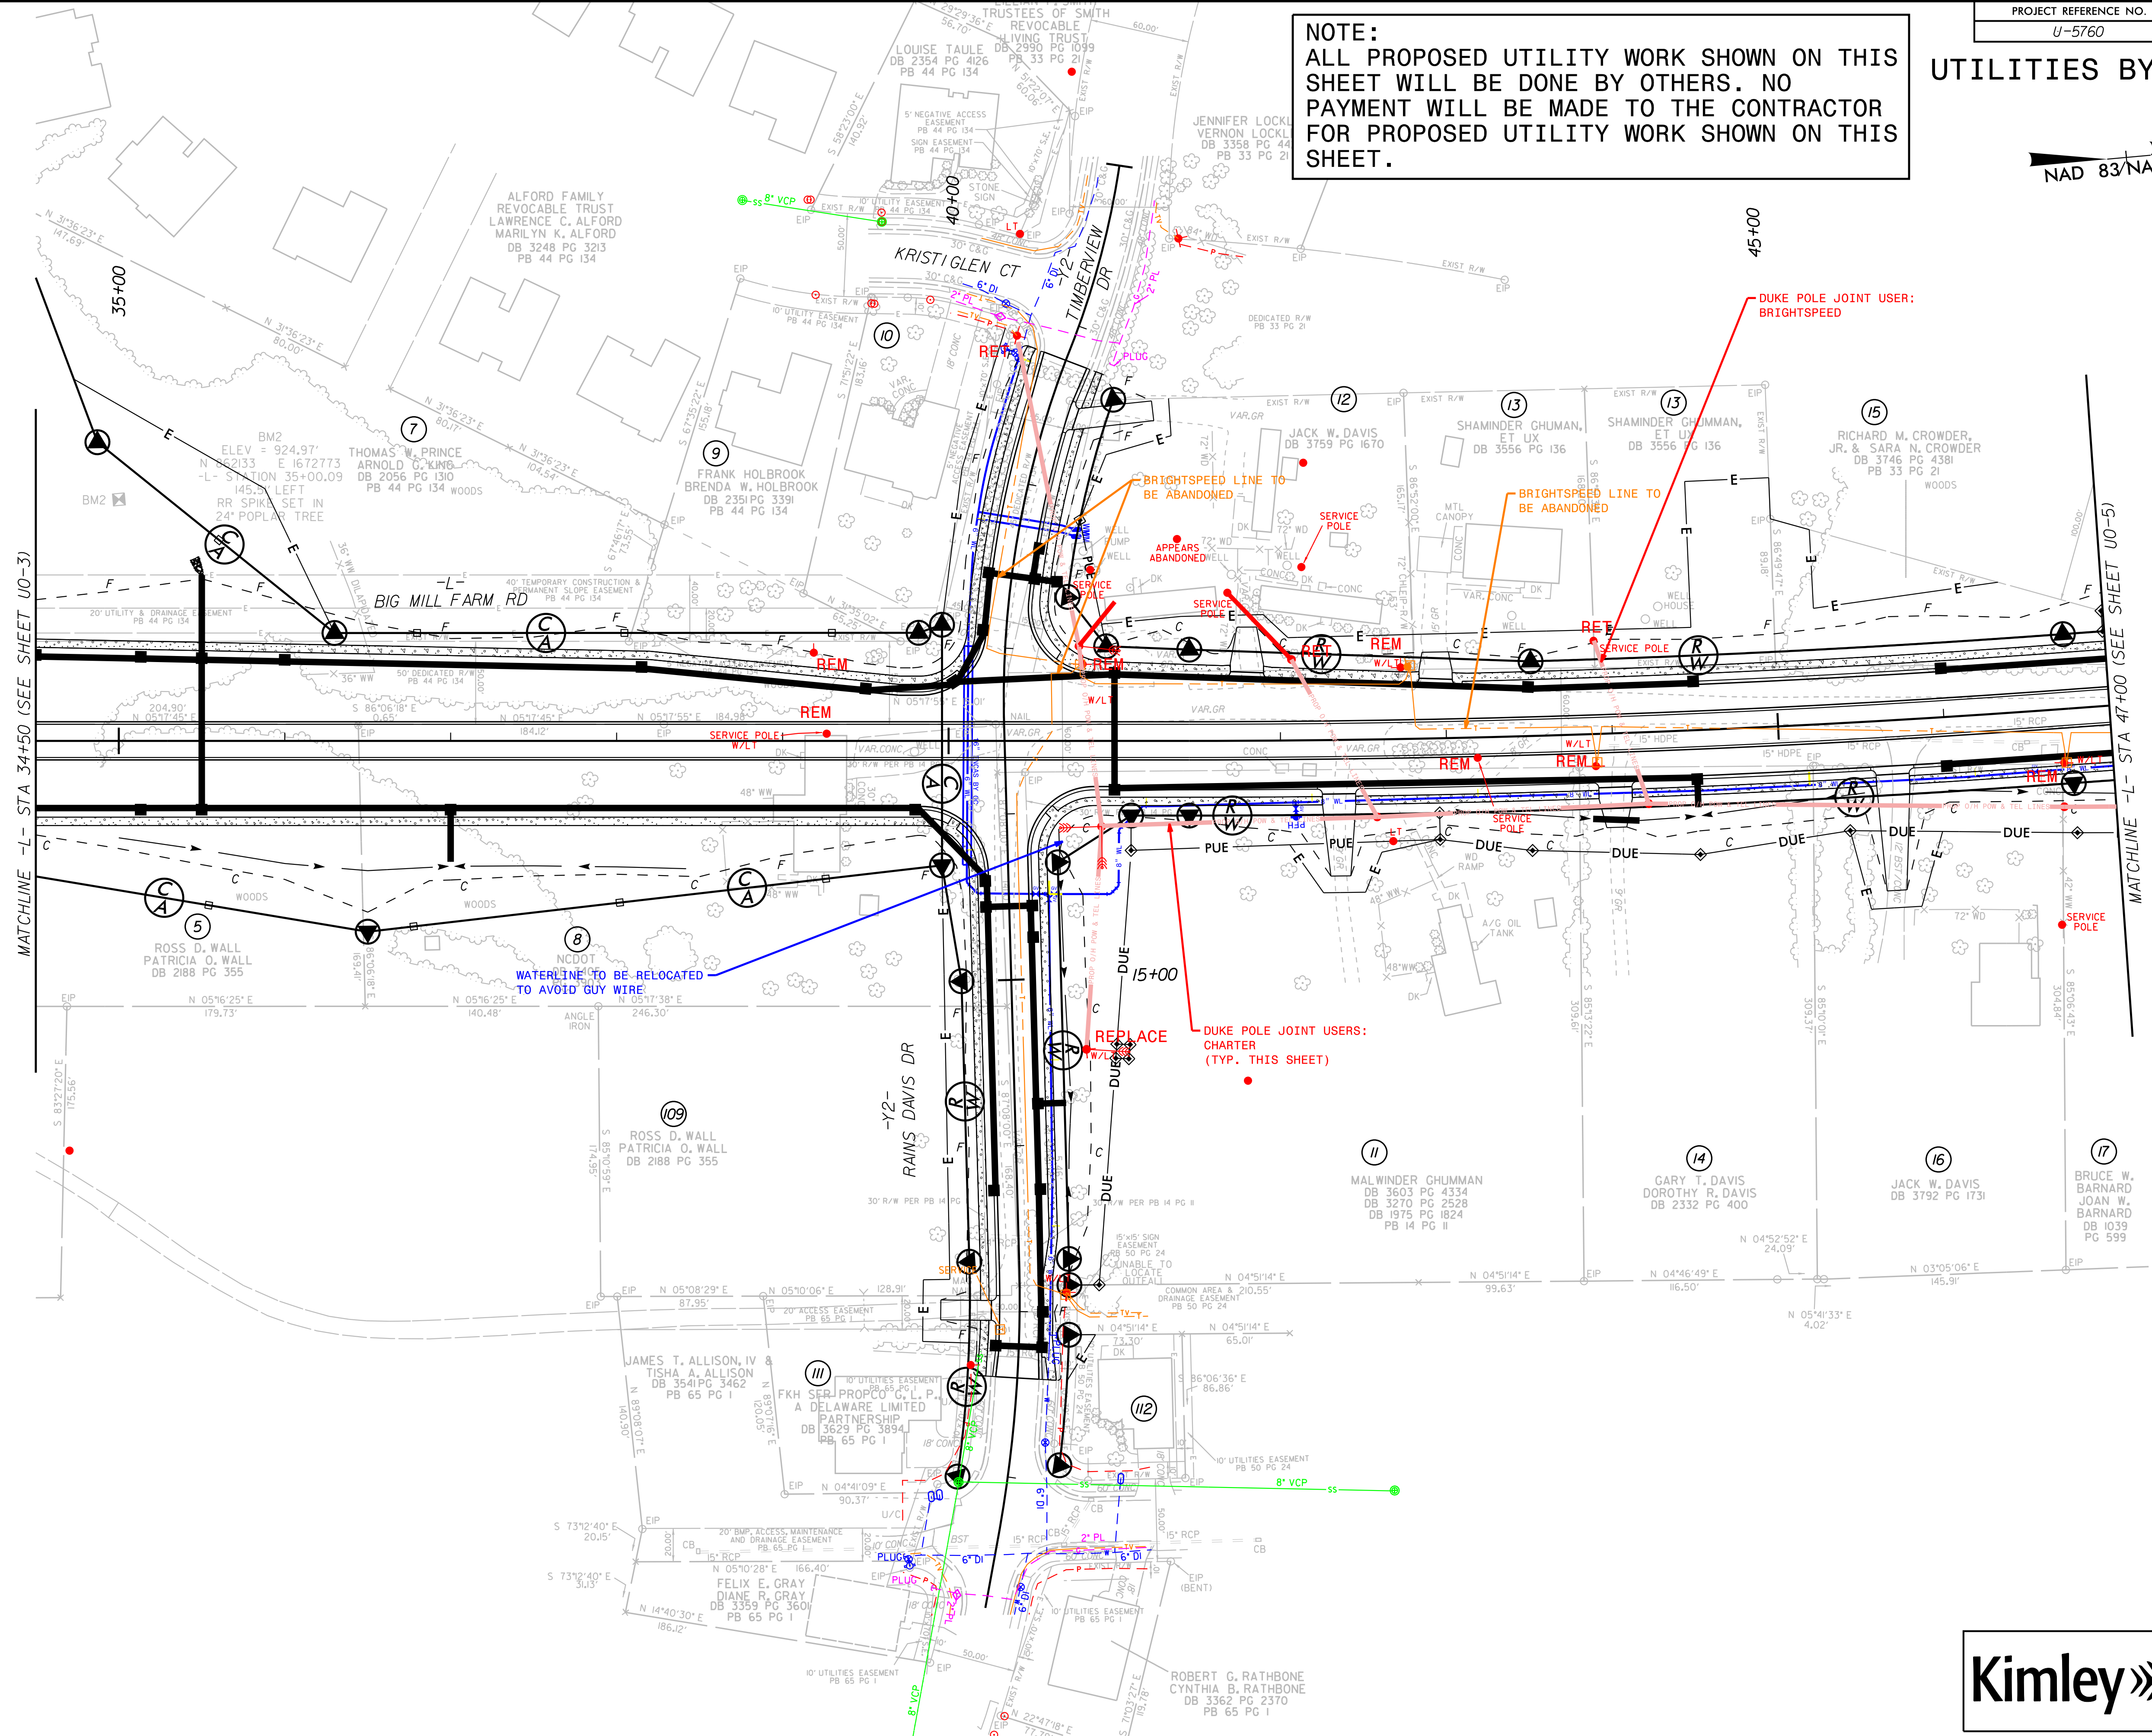


Kimley»Horn

UTILITIES BY OTHERS


NOTE:
ALL PROPOSED UTILITY WORK SHOWN ON THIS
SHEET WILL BE DONE BY OTHERS. NO
PAYMENT WILL BE MADE TO THE CONTRACTOR
FOR PROPOSED UTILITY WORK SHOWN ON THIS
SHEET.

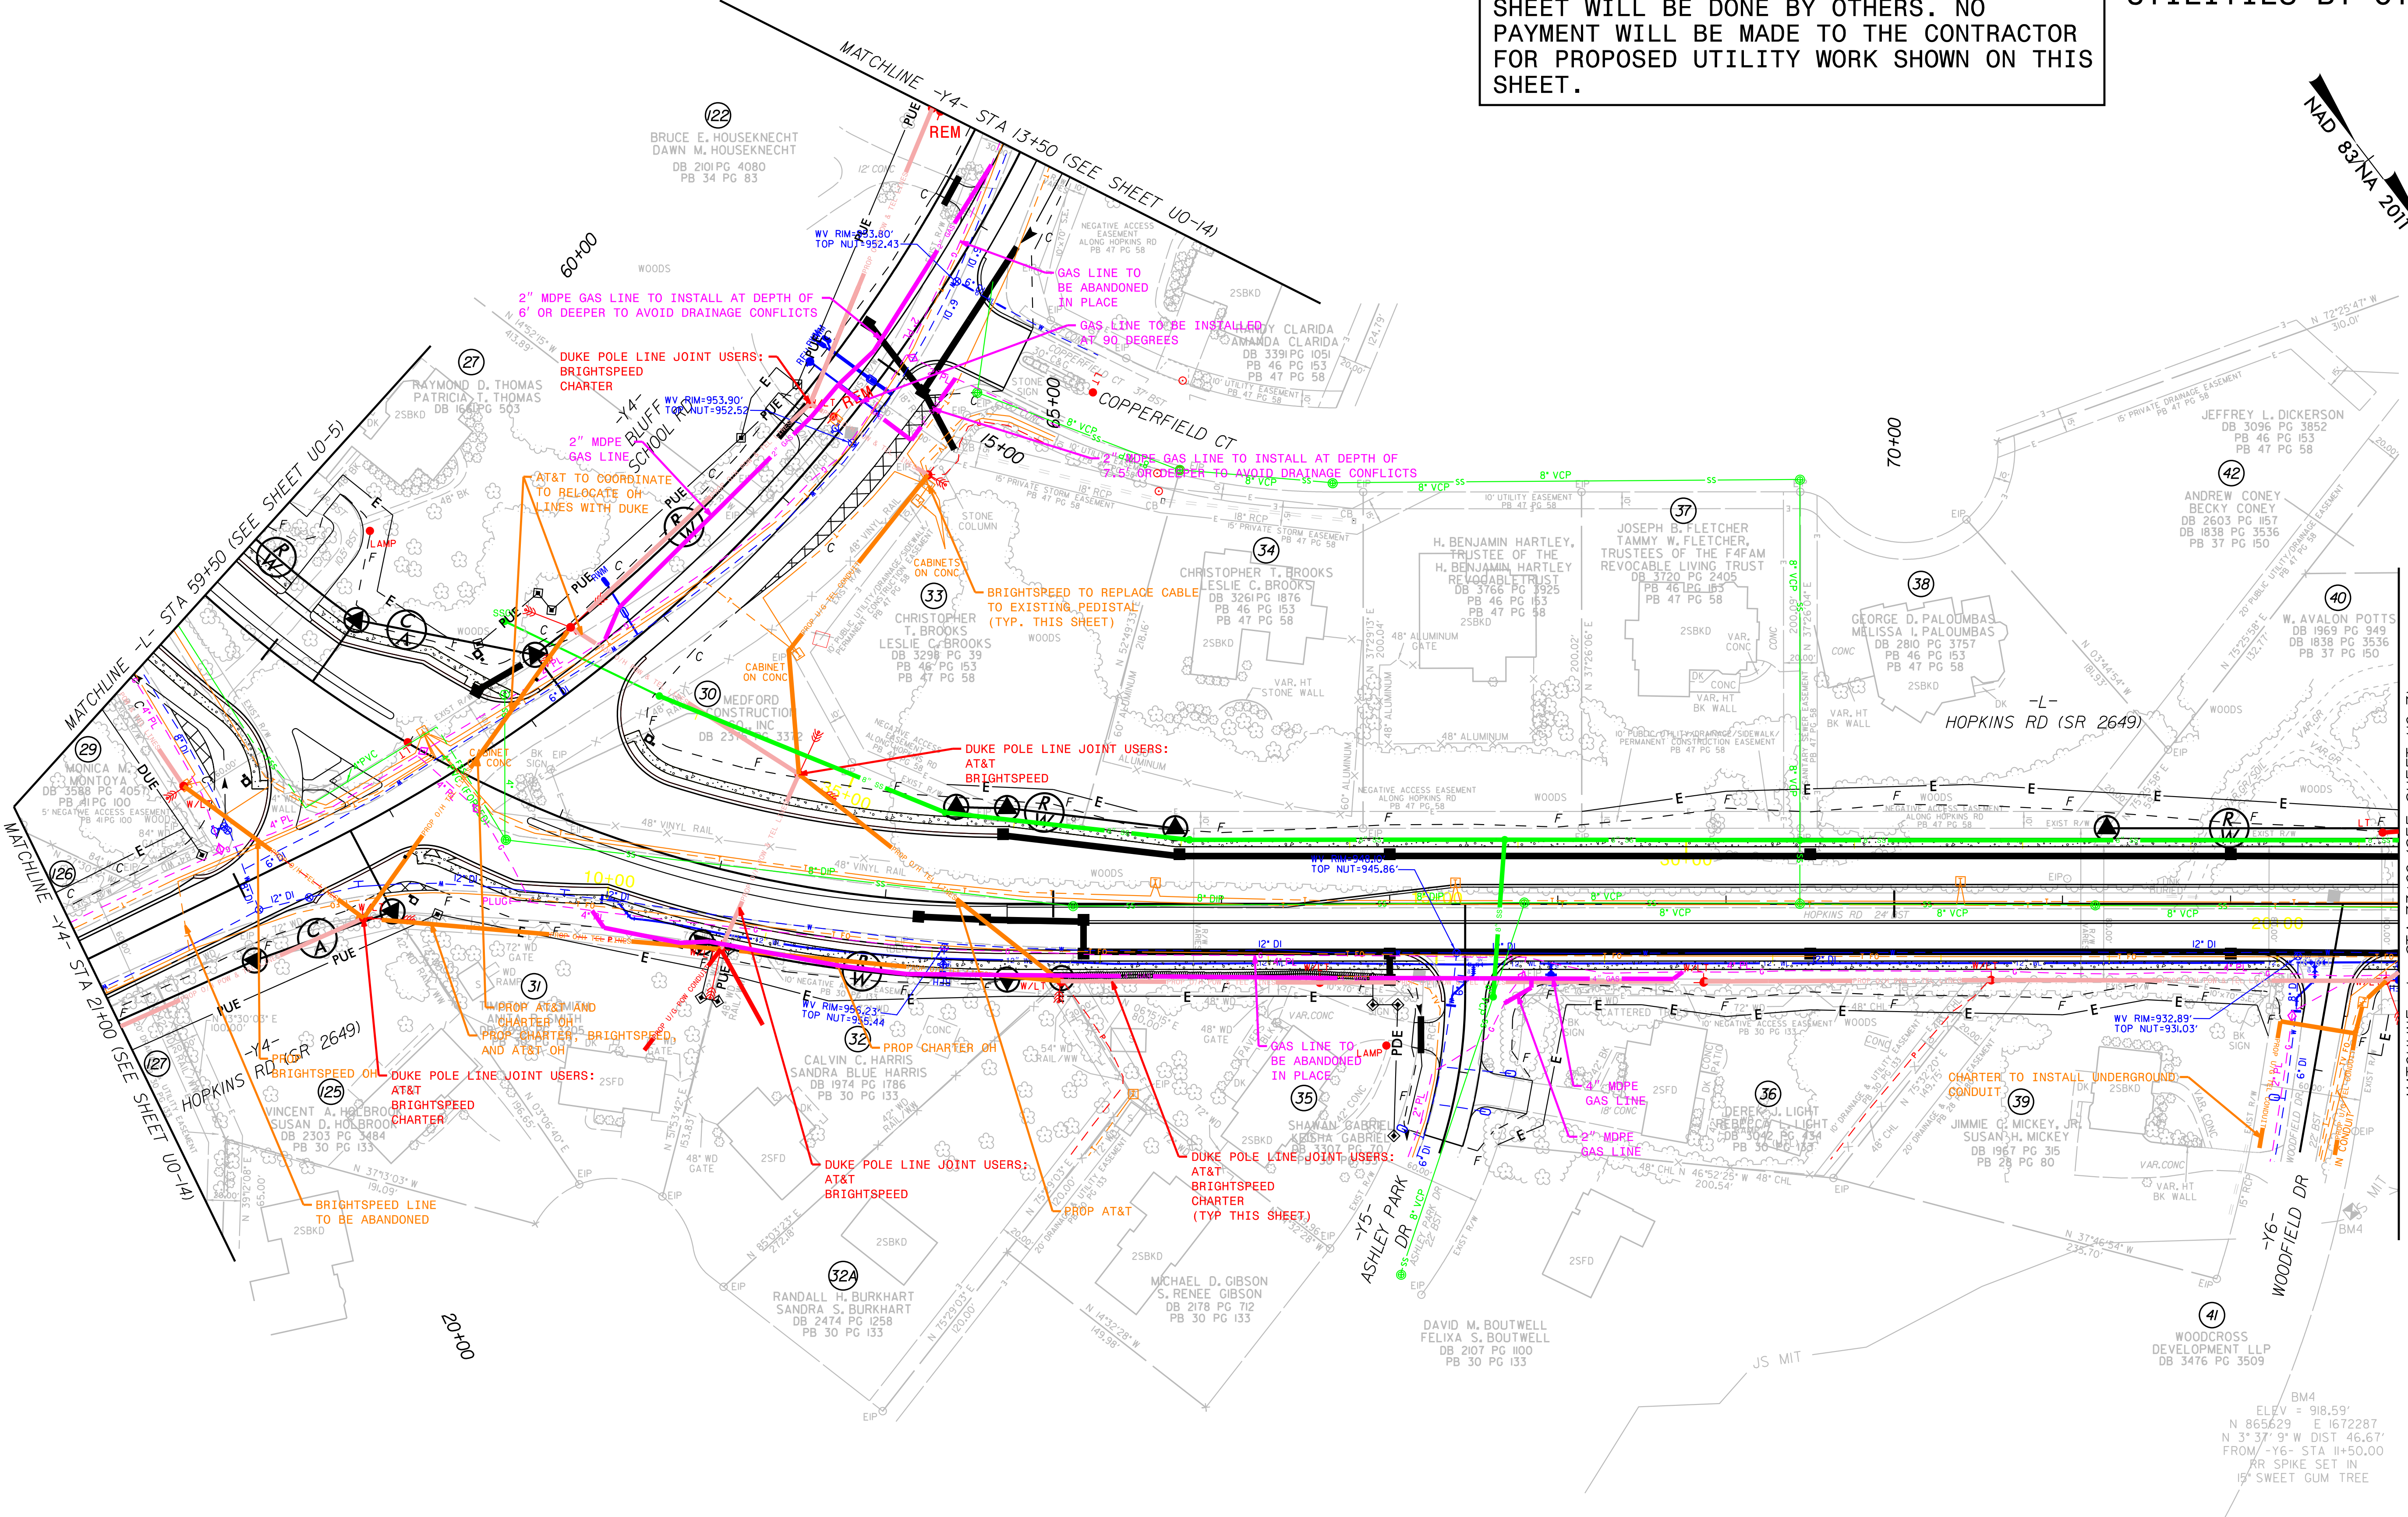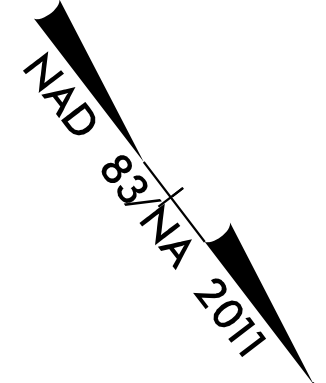

UTILITIES BY OTHERS


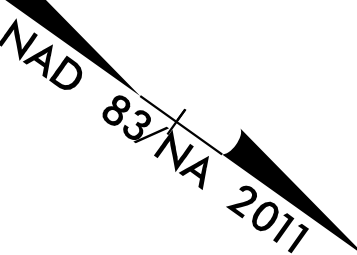


NOTE:
ALL PROPOSED UTILITY WORK SHOWN ON THIS
SHEET WILL BE DONE BY OTHERS. NO
PAYMENT WILL BE MADE TO THE CONTRACTOR
FOR PROPOSED UTILITY WORK SHOWN ON THIS
SHEET.

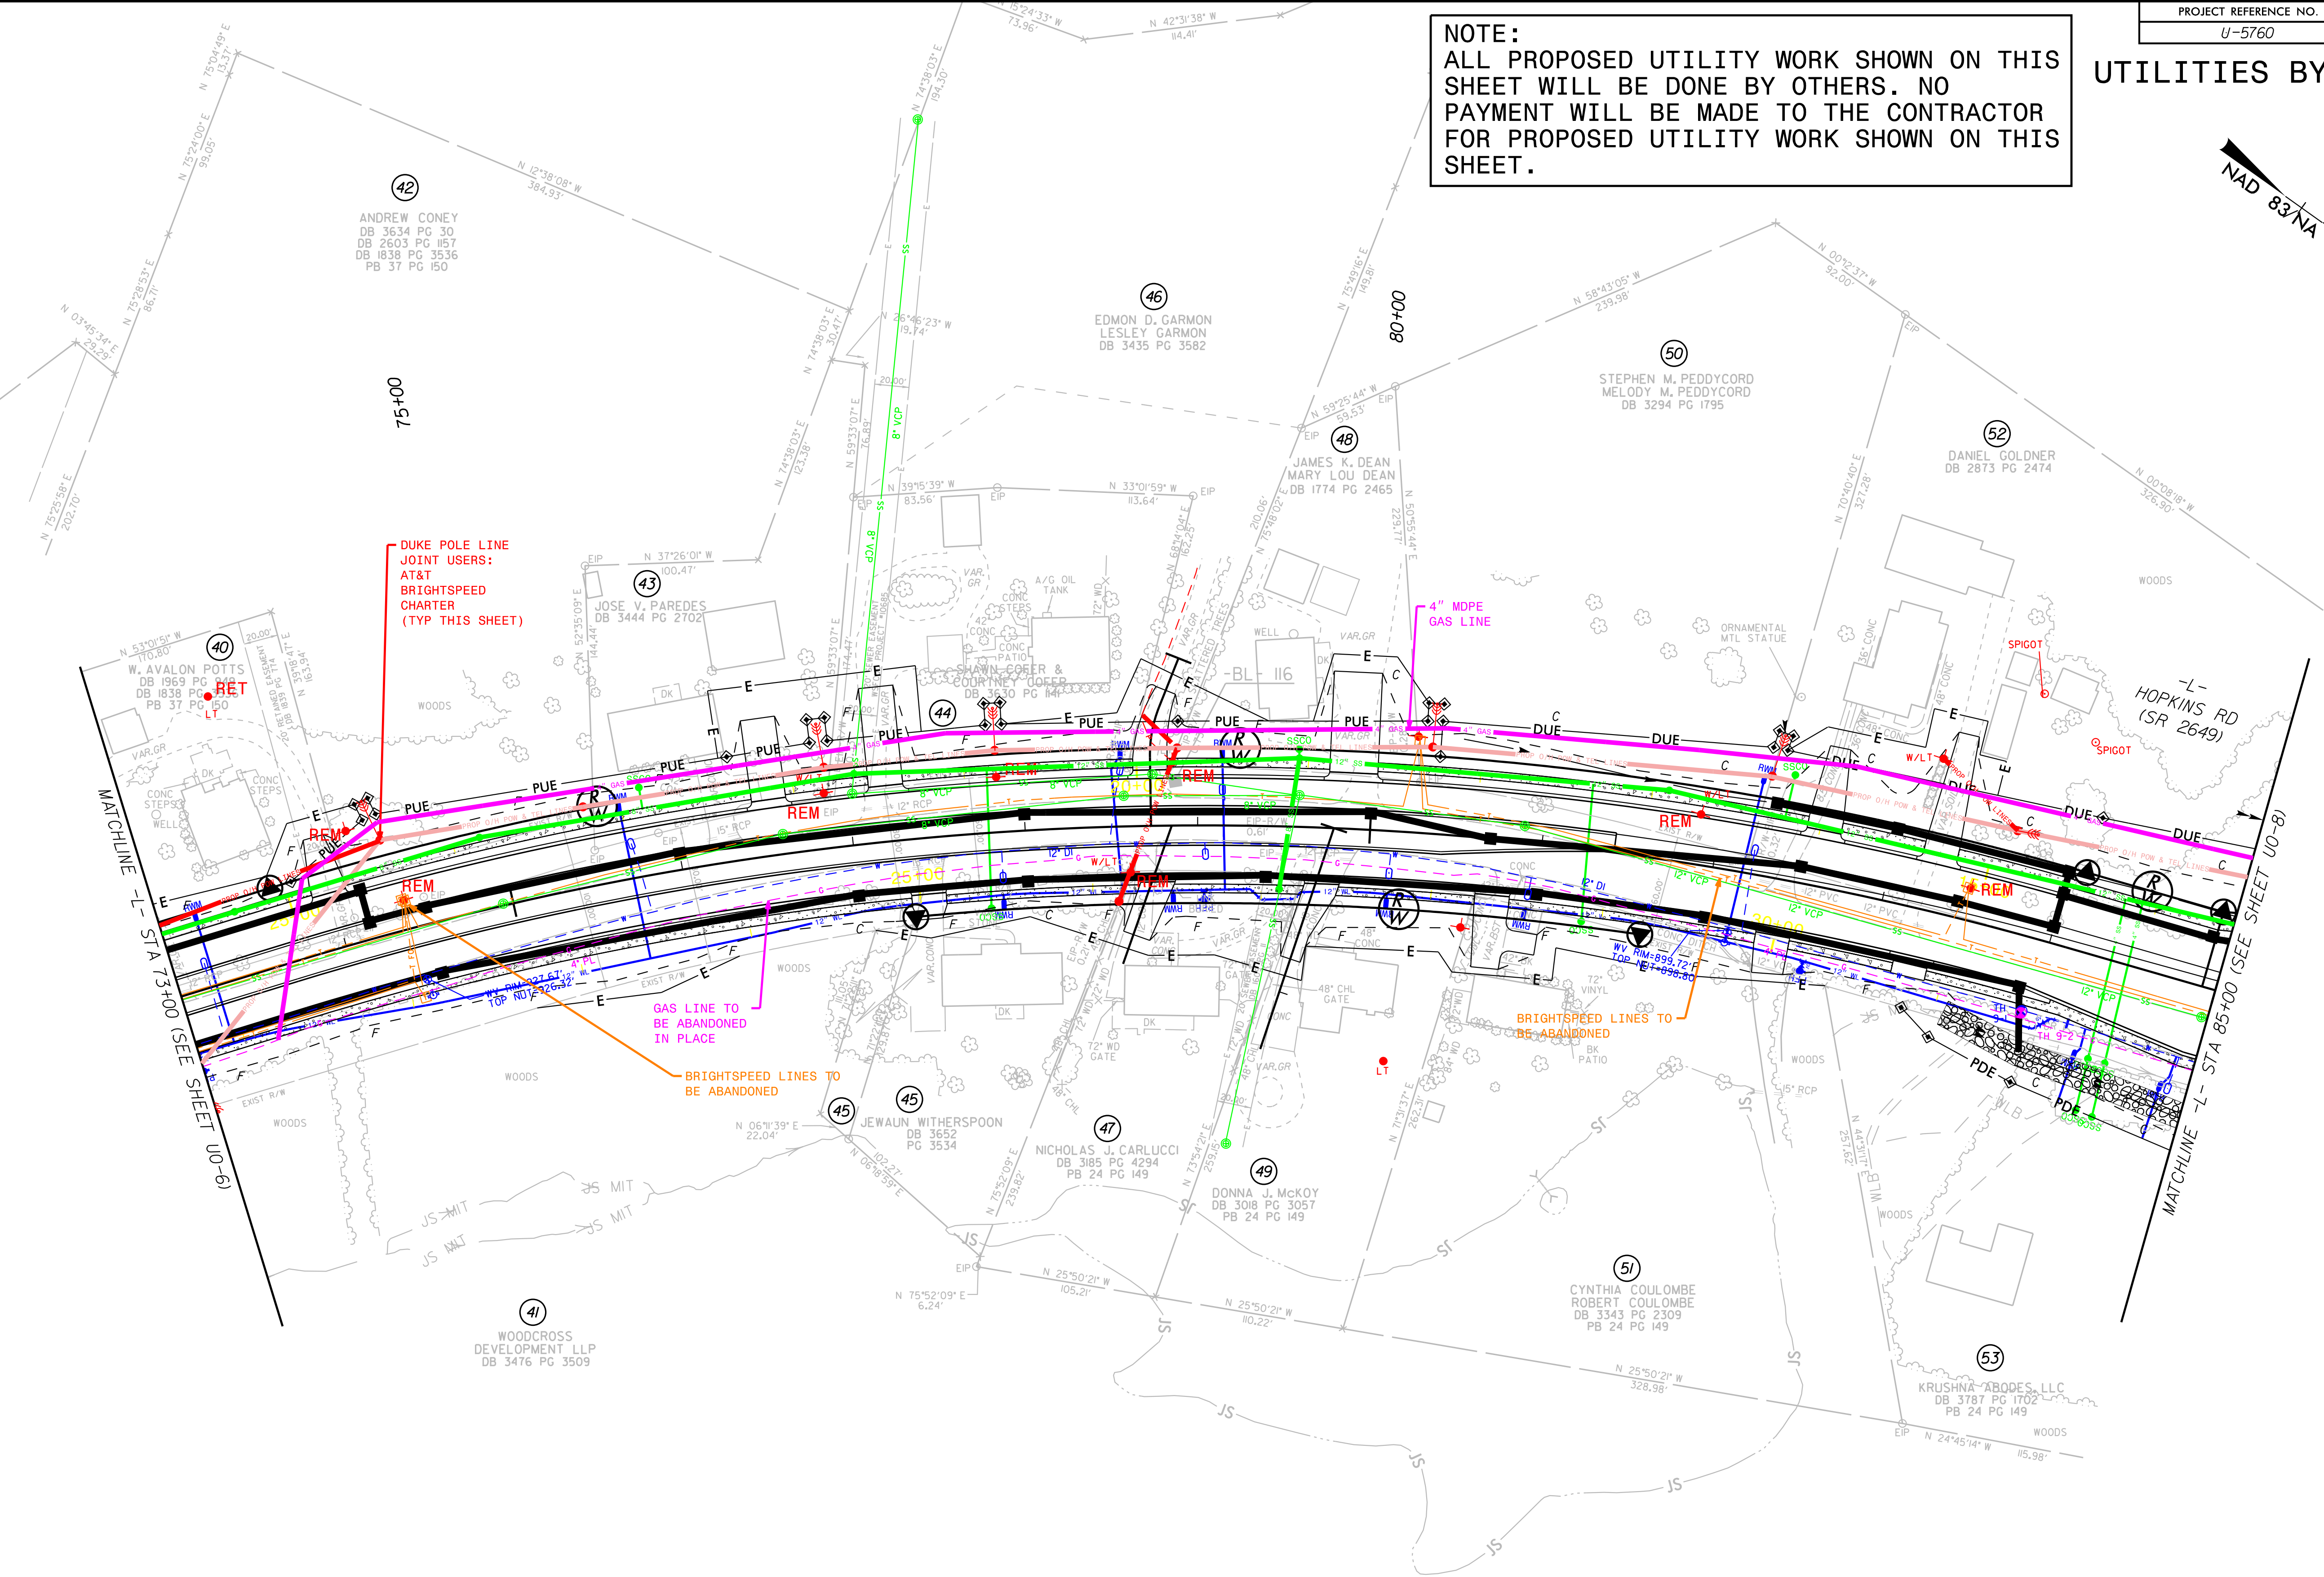

UTILITIES BY OTHERS


NOTE:
ALL PROPOSED UTILITY WORK SHOWN ON THIS SHEET WILL BE DONE BY OTHERS. NO PAYMENT WILL BE MADE TO THE CONTRACTOR FOR PROPOSED UTILITY WORK SHOWN ON THIS SHEET.

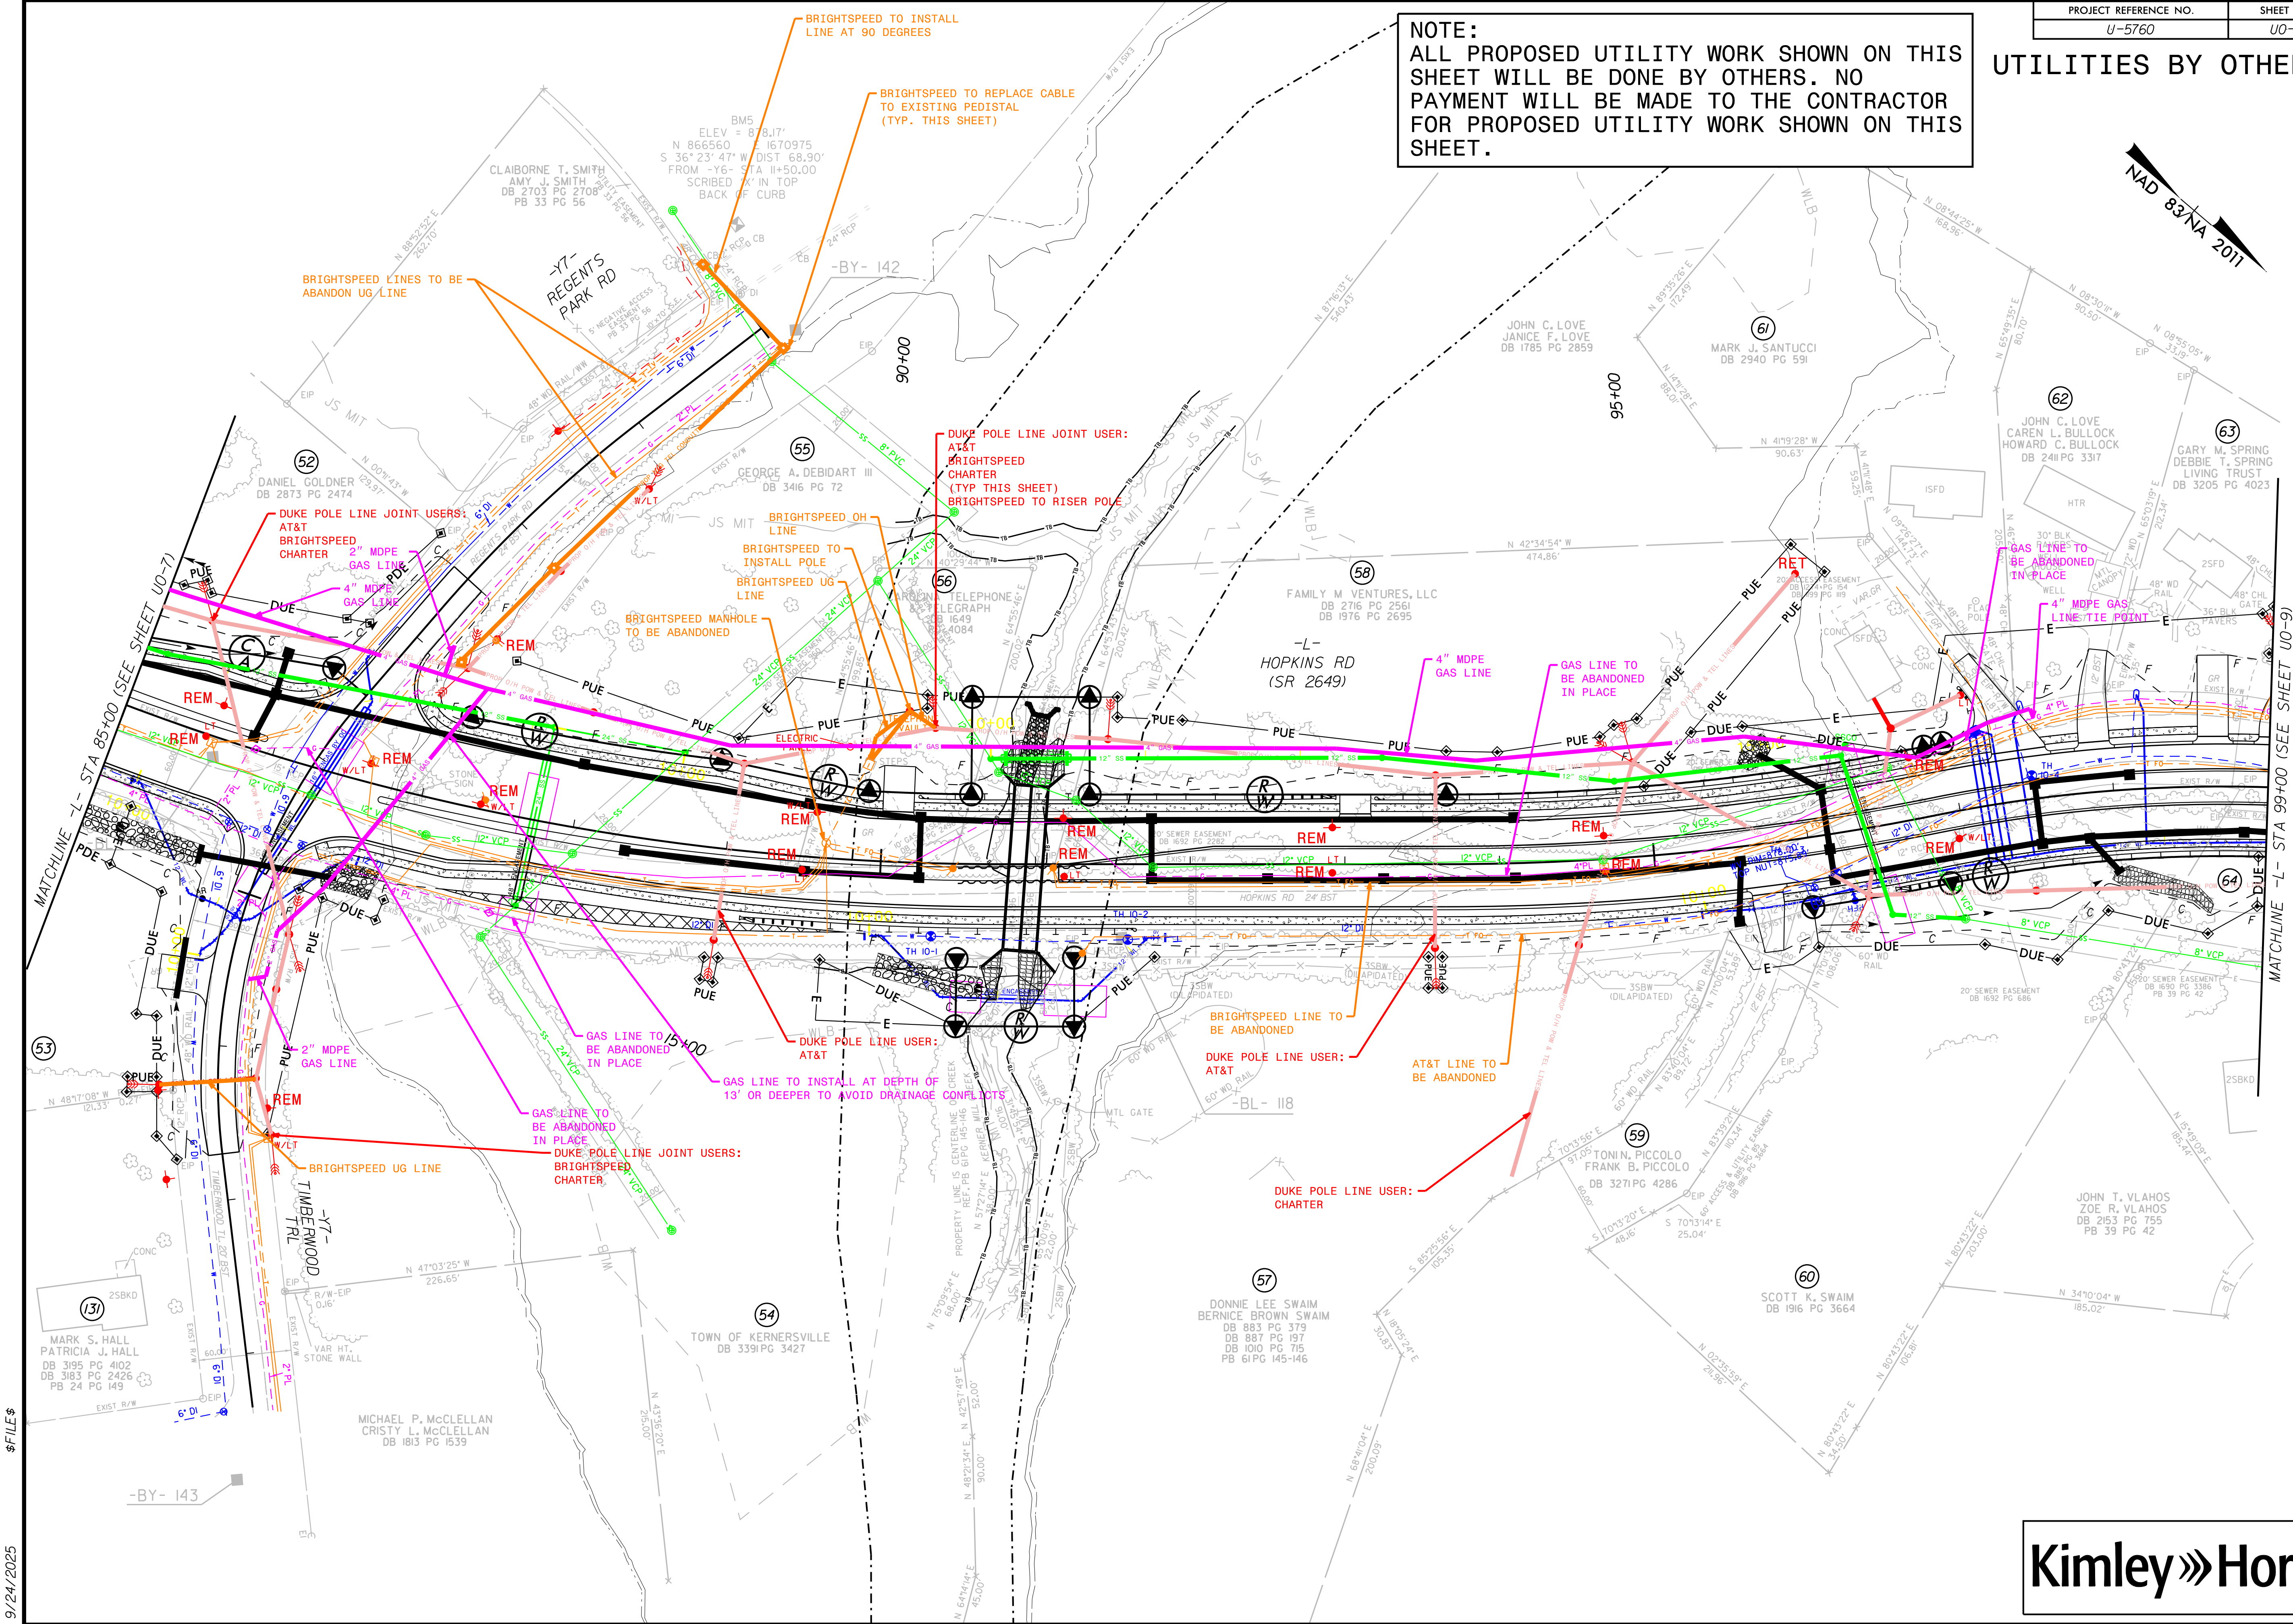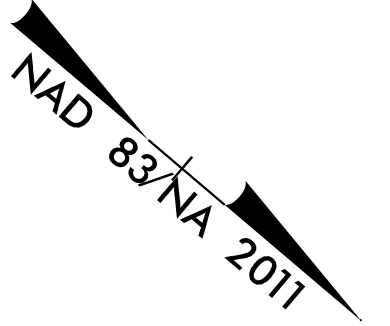

UTILITIES BY OTHERS

NOTE:
ALL PROPOSED UTILITY WORK SHOWN ON THIS SHEET WILL BE DONE BY OTHERS. NO PAYMENT WILL BE MADE TO THE CONTRACTOR FOR PROPOSED UTILITY WORK SHOWN ON THIS SHEET.

NAD 83/NA 2011

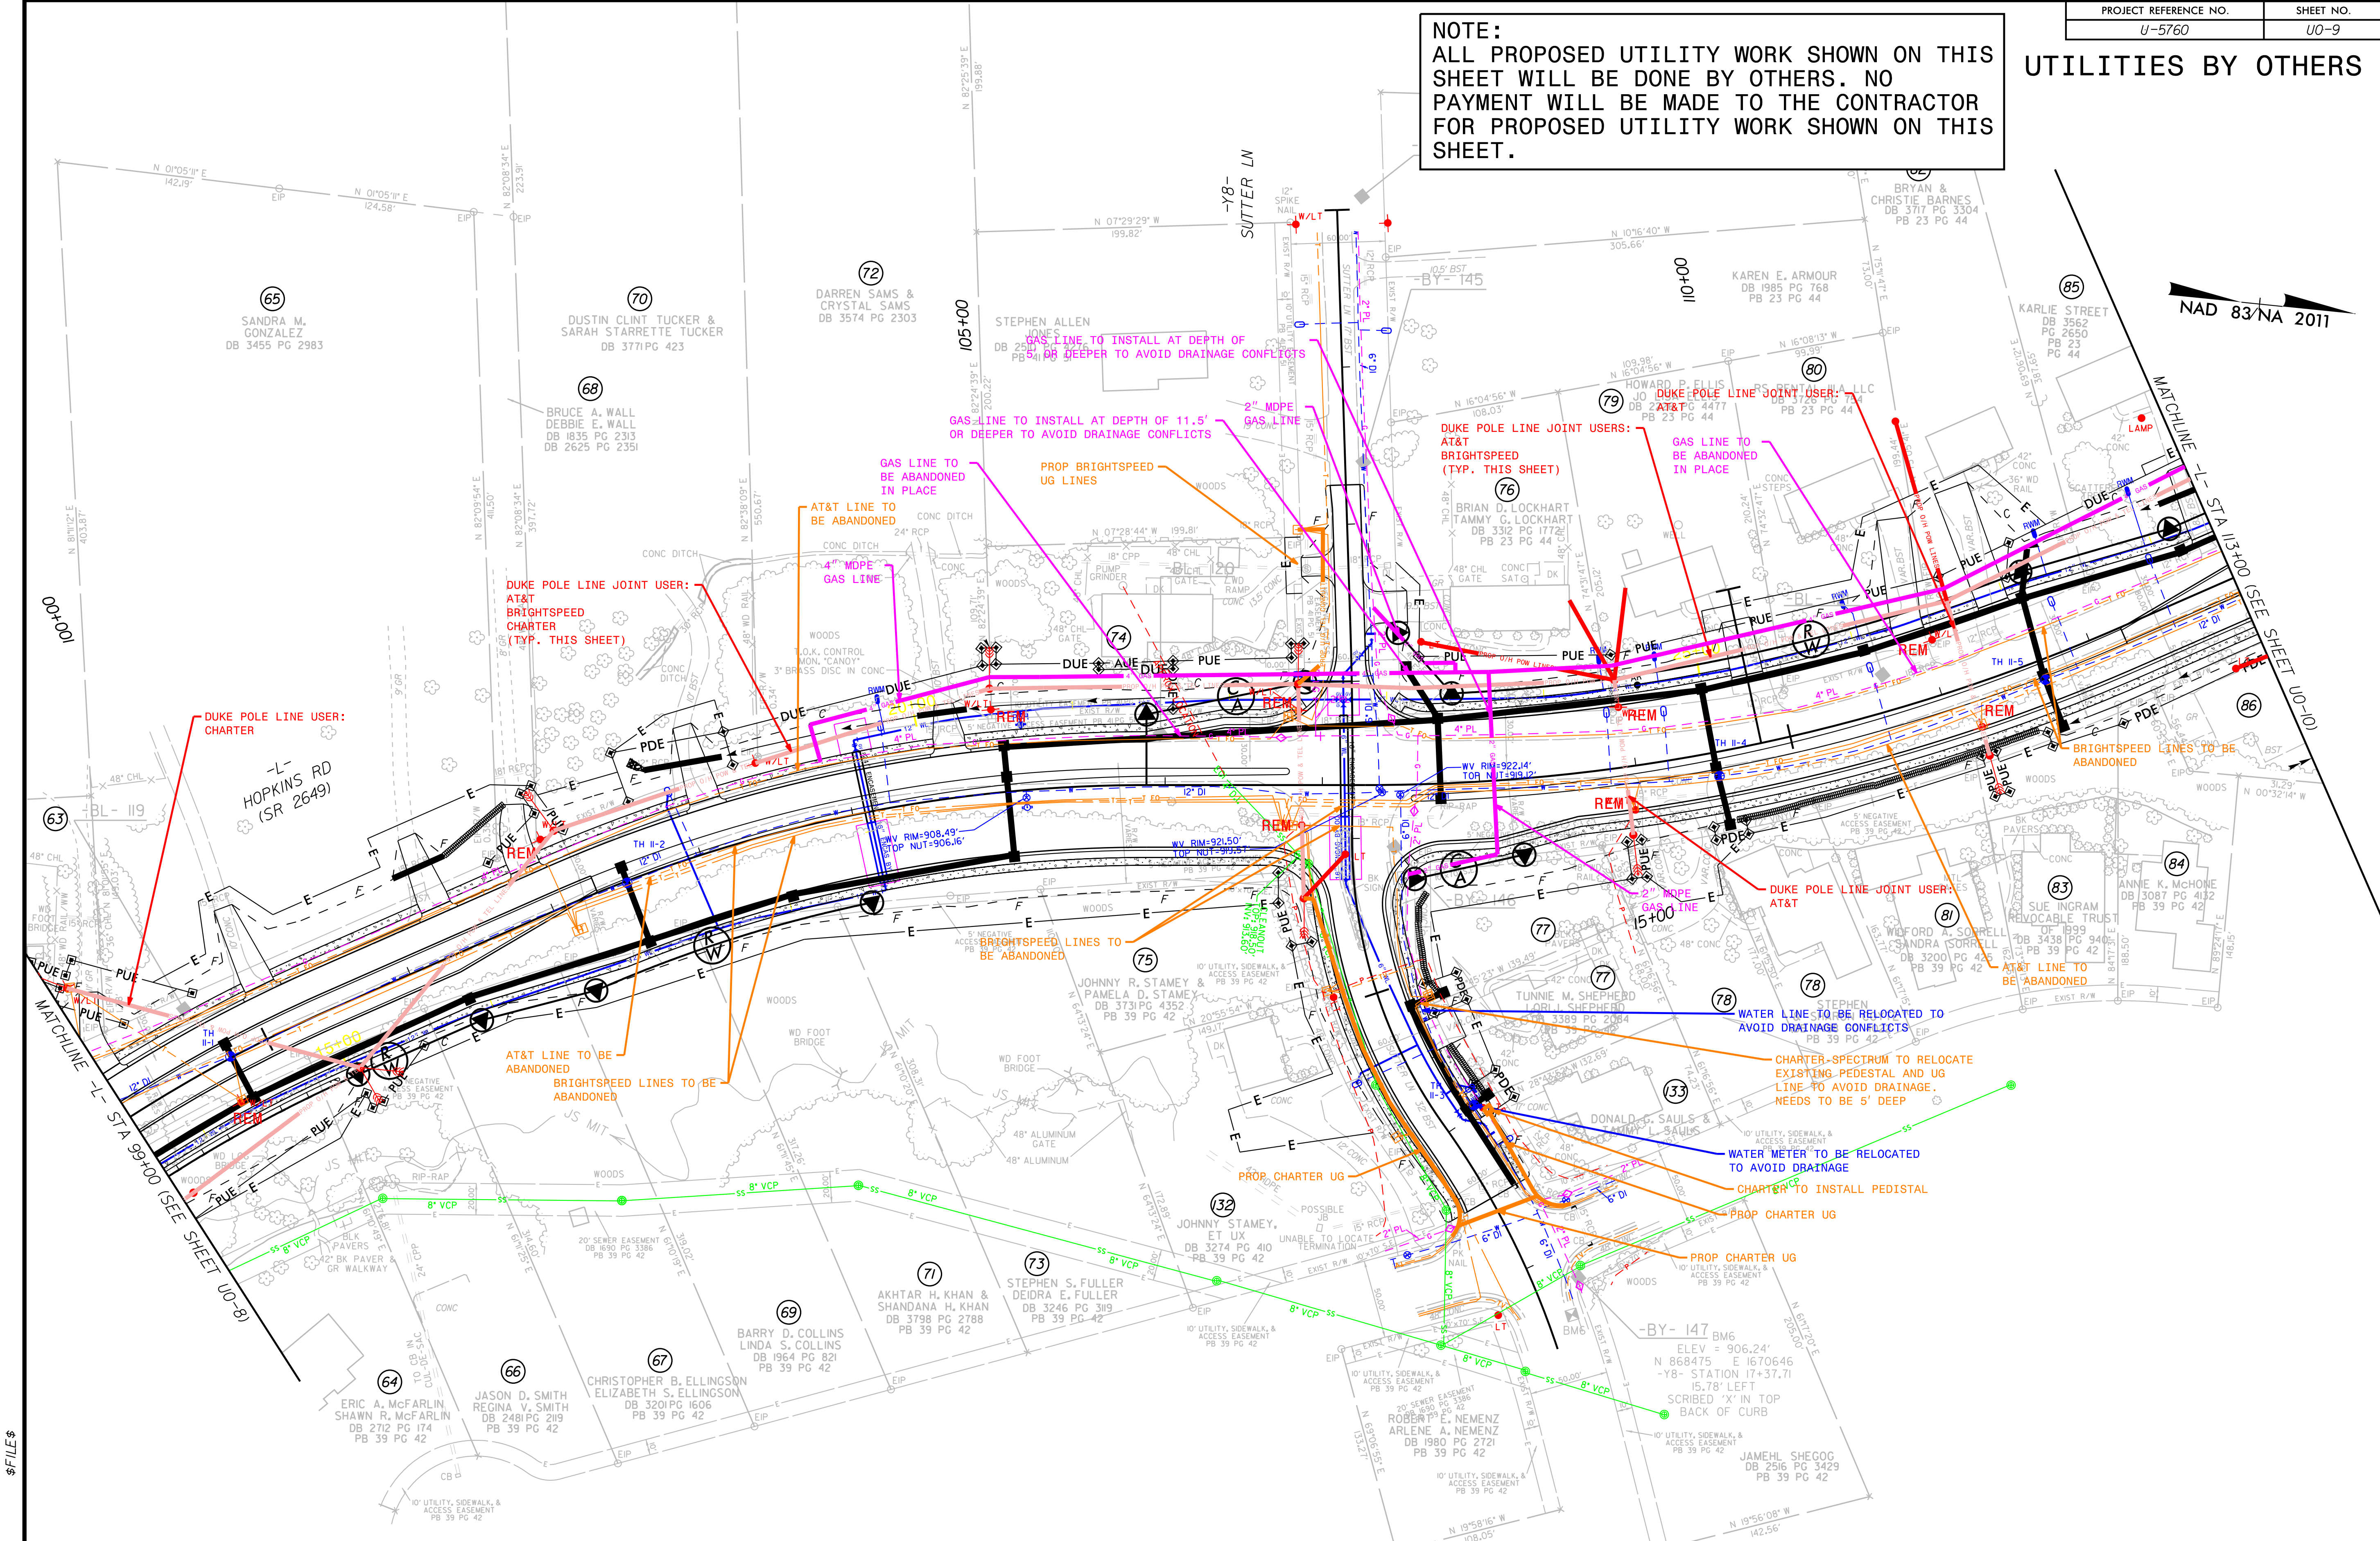


UTILITIES BY OTHERS

NOTE:
ALL PROPOSED UTILITY WORK SHOWN ON THIS SHEET WILL BE DONE BY OTHERS. NO PAYMENT WILL BE MADE TO THE CONTRACTOR FOR PROPOSED UTILITY WORK SHOWN ON THIS SHEET.

NAD 83/NA 2011


	NORTH	EAST	ELEV.
CUL1	861448.70	1670804.00	849.47
CUL2	861449.82	1670793.31	847.78
CUL3	861449.67	1670792.16	847.41
CUL4	861450.77	1670780.82	846.09
CUL5	861450.77	1670779.40	846.13
CUL6	861451.87	1670770.05	845.99
CE1	861451.12	1670784.12	854.91
HW1	861450.97	1670785.70	856.80
CUL7	861589.38	1670686.41	847.51
CUL8	861589.92	1670686.41	847.51
CUL9	861590.10	1670674.36	847.18
CUL10	861590.84	1670663.72	846.69
CUL11	861591.27	1670661.26	845.40
CUL12	861591.78	1670651.90	845.42
CE2	861589.90	1670669.10	854.48
HW2	861589.66	1670668.63	856.39

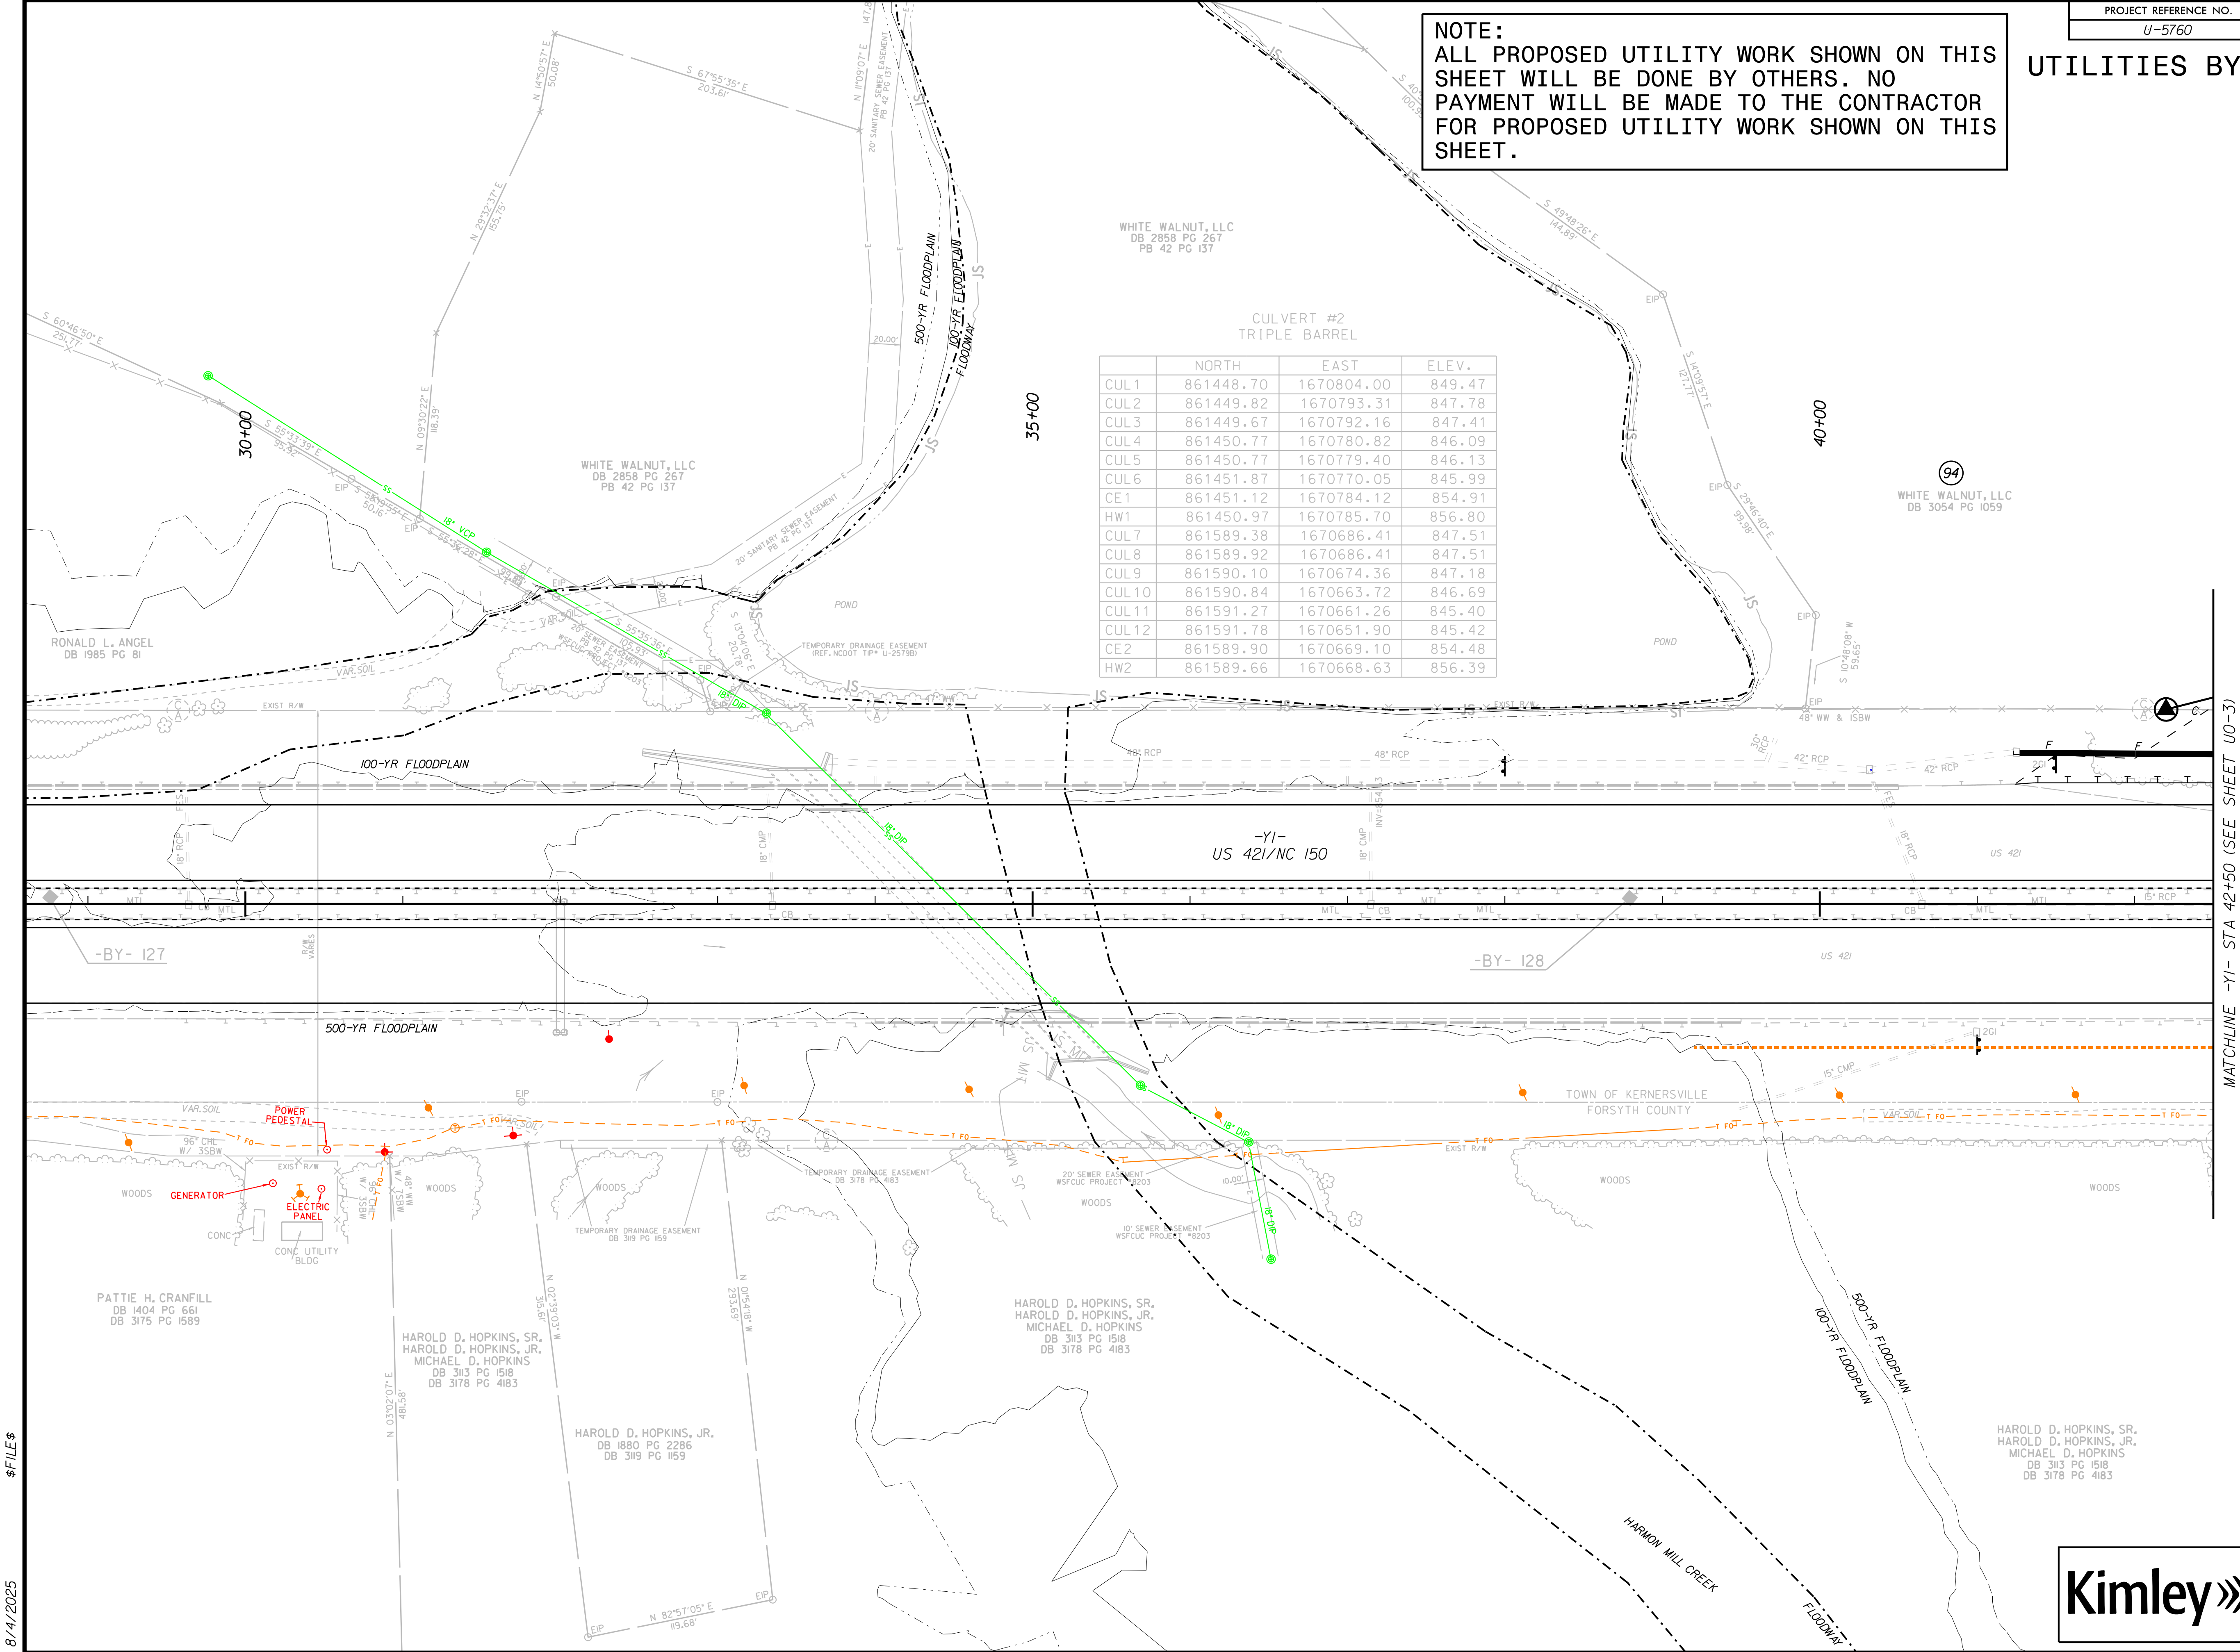


MATCHLINE -Y1- STA 42+50 (SEE SHEET U0-3)

UTILITIES BY OTHERS

NOTE:
ALL PROPOSED UTILITY WORK SHOWN ON THIS
SHEET WILL BE DONE BY OTHERS. NO
PAYMENT WILL BE MADE TO THE CONTRACTOR
FOR PROPOSED UTILITY WORK SHOWN ON THIS
SHEET.

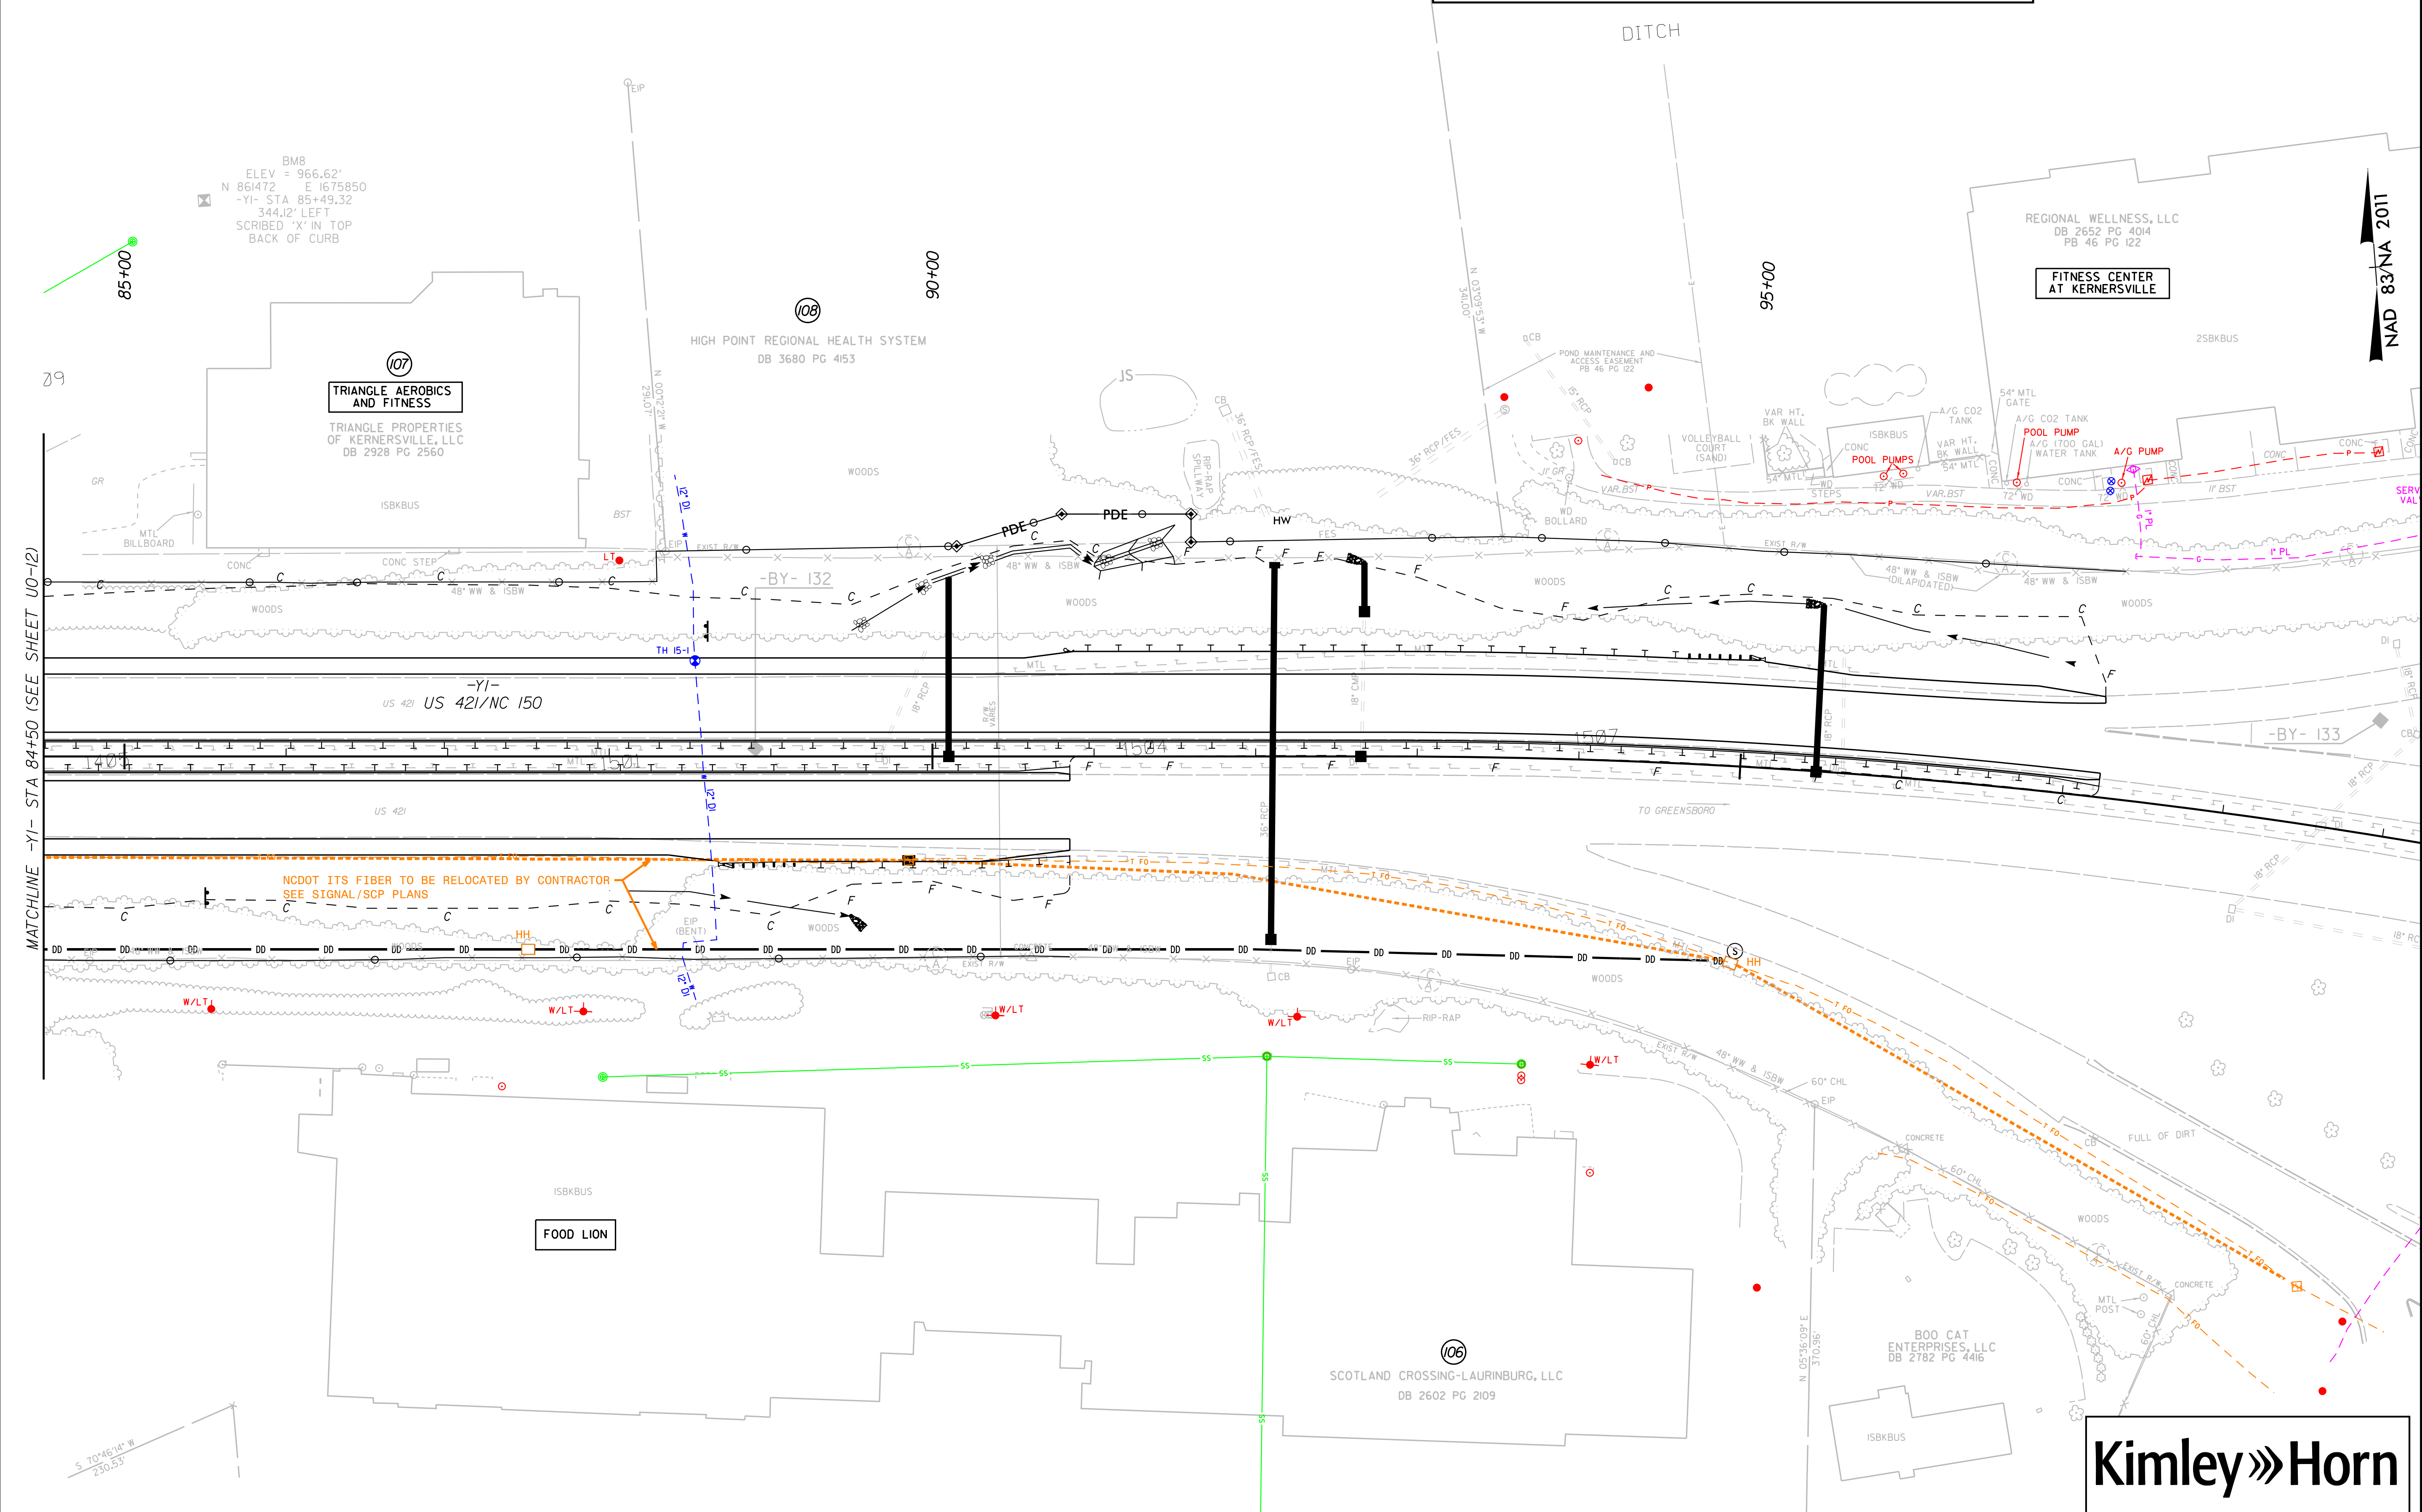

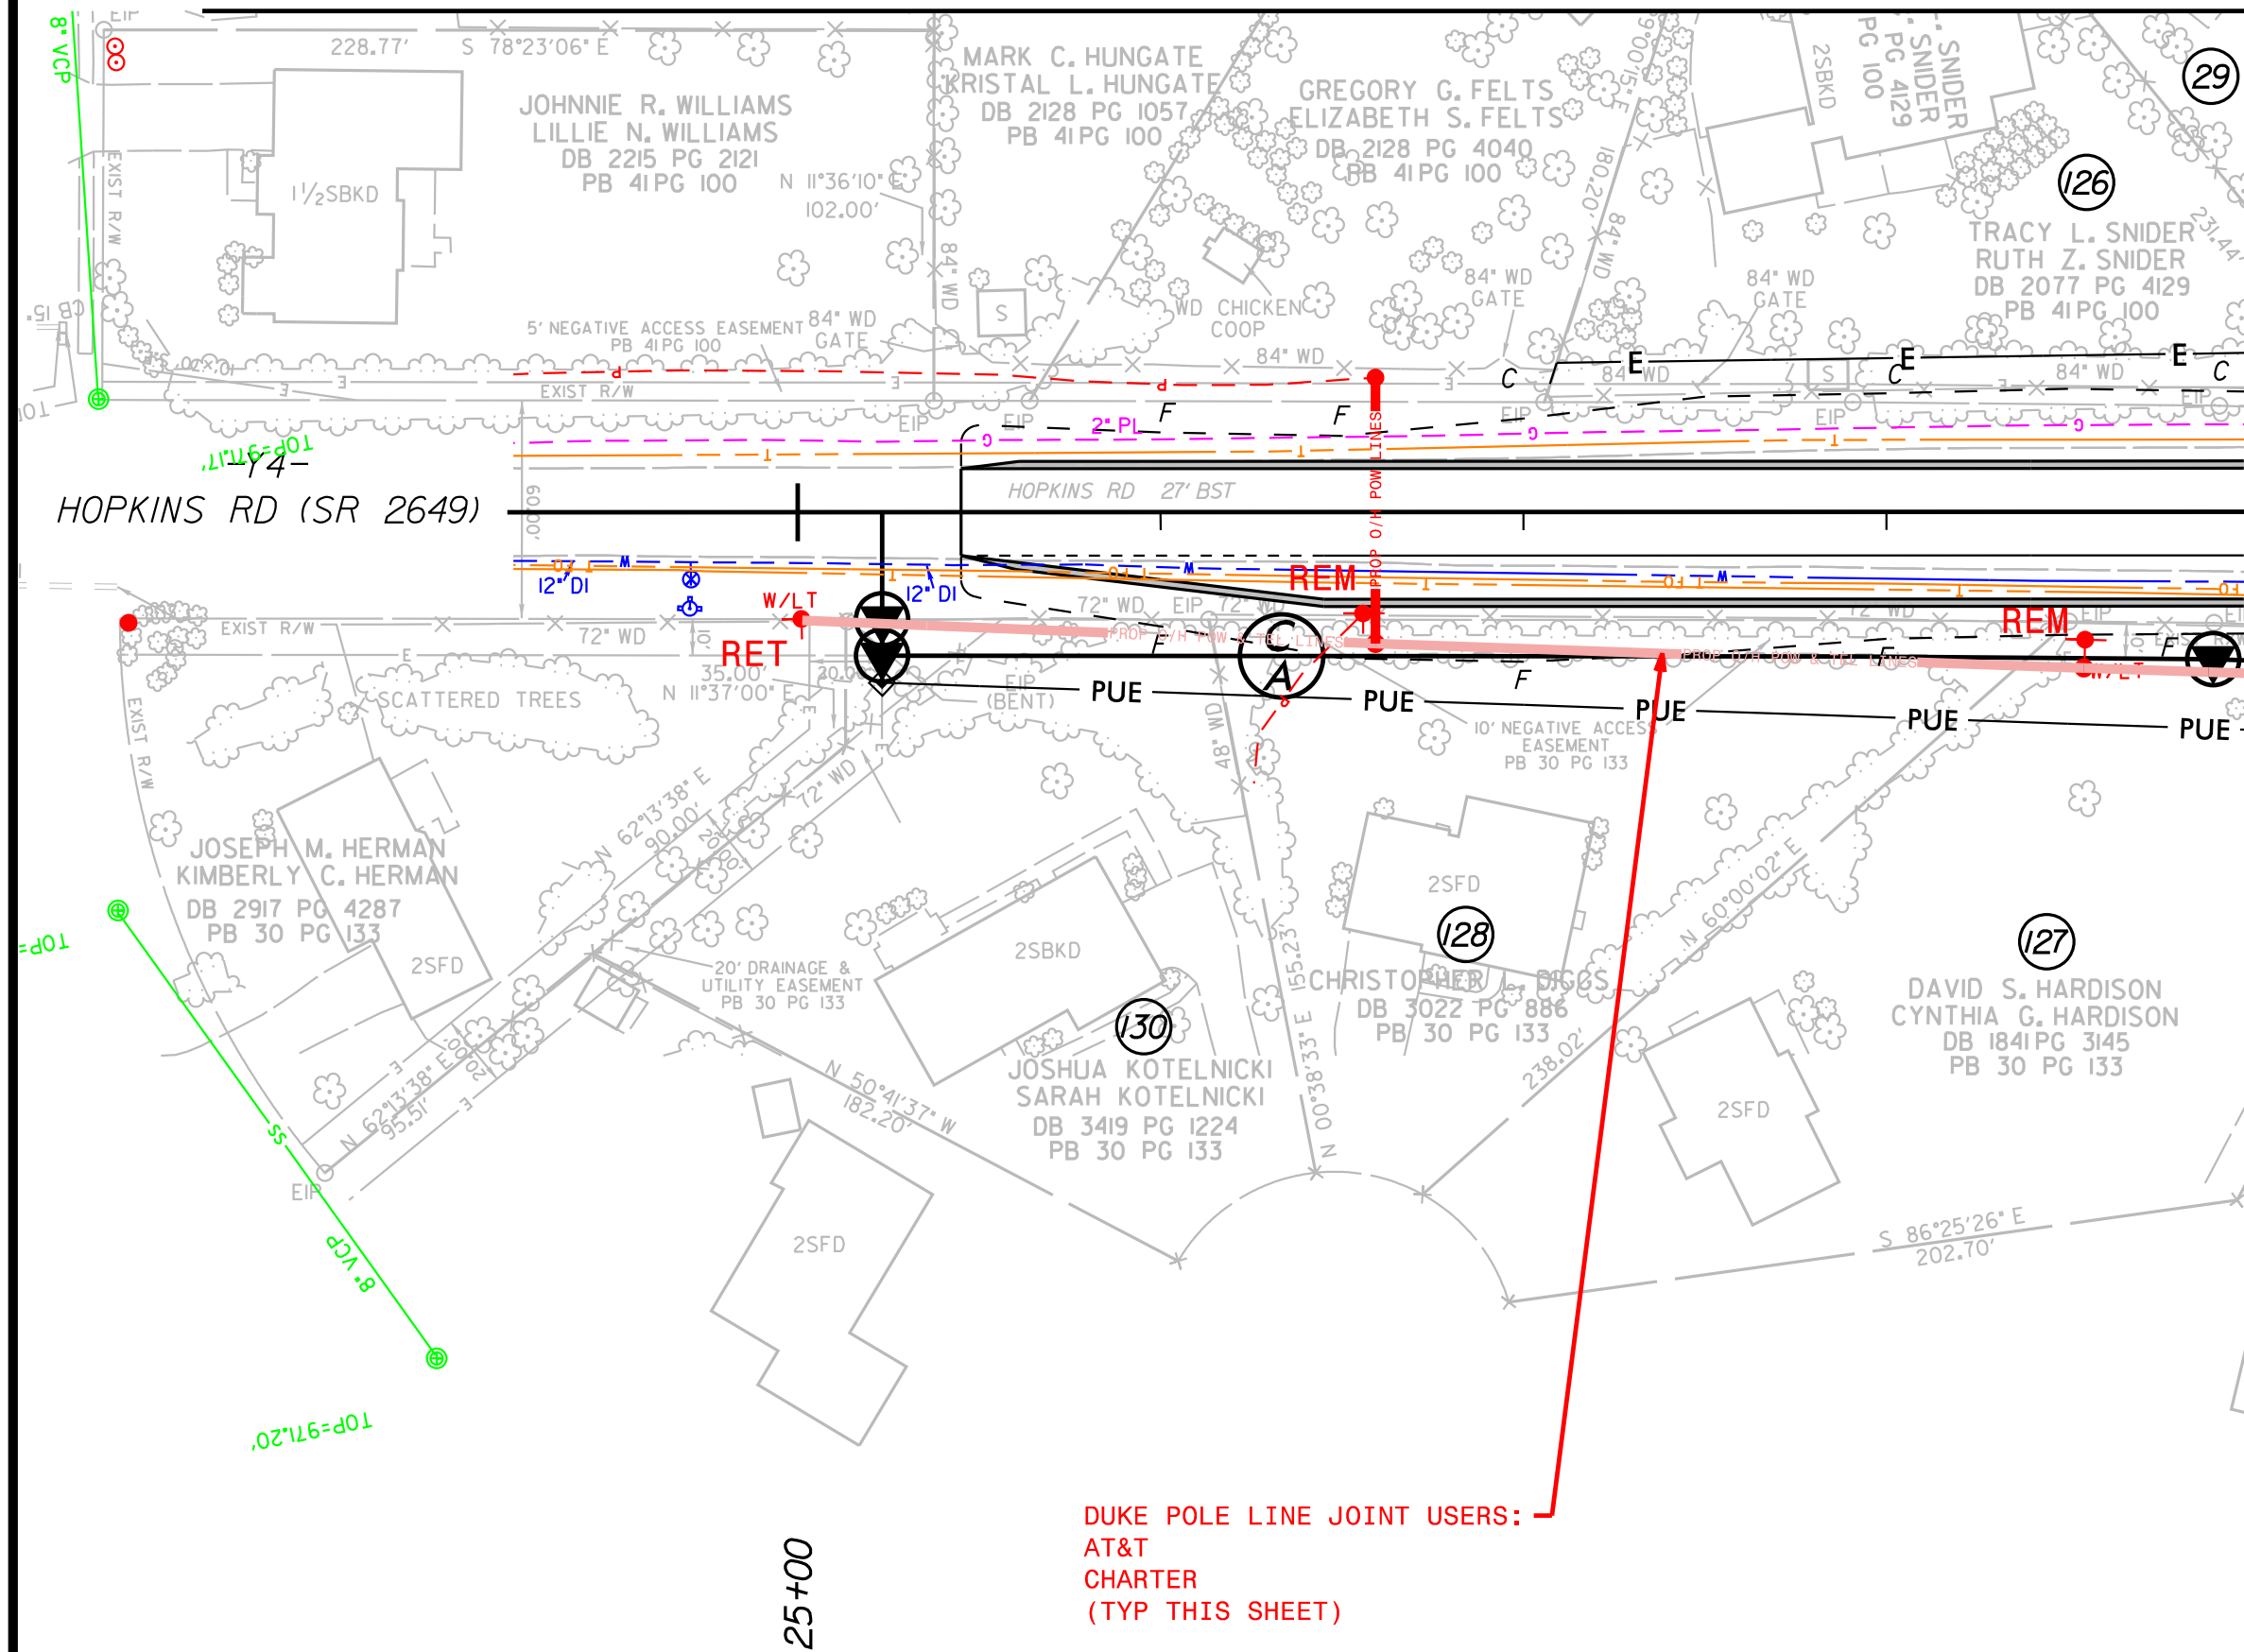


MATCHLINE -Y4- STA 21+00 (SEE SHEET U0-61)

NAD 83/NA 2011

NOTE:
ALL PROPOSED UTILITY WORK SHOWN ON THIS SHEET WILL BE DONE BY OTHERS. NO PAYMENT WILL BE MADE TO THE CONTRACTOR FOR PROPOSED UTILITY WORK SHOWN ON THIS SHEET.

UTILITIES BY OTHERS

NAD 83/NA 2011

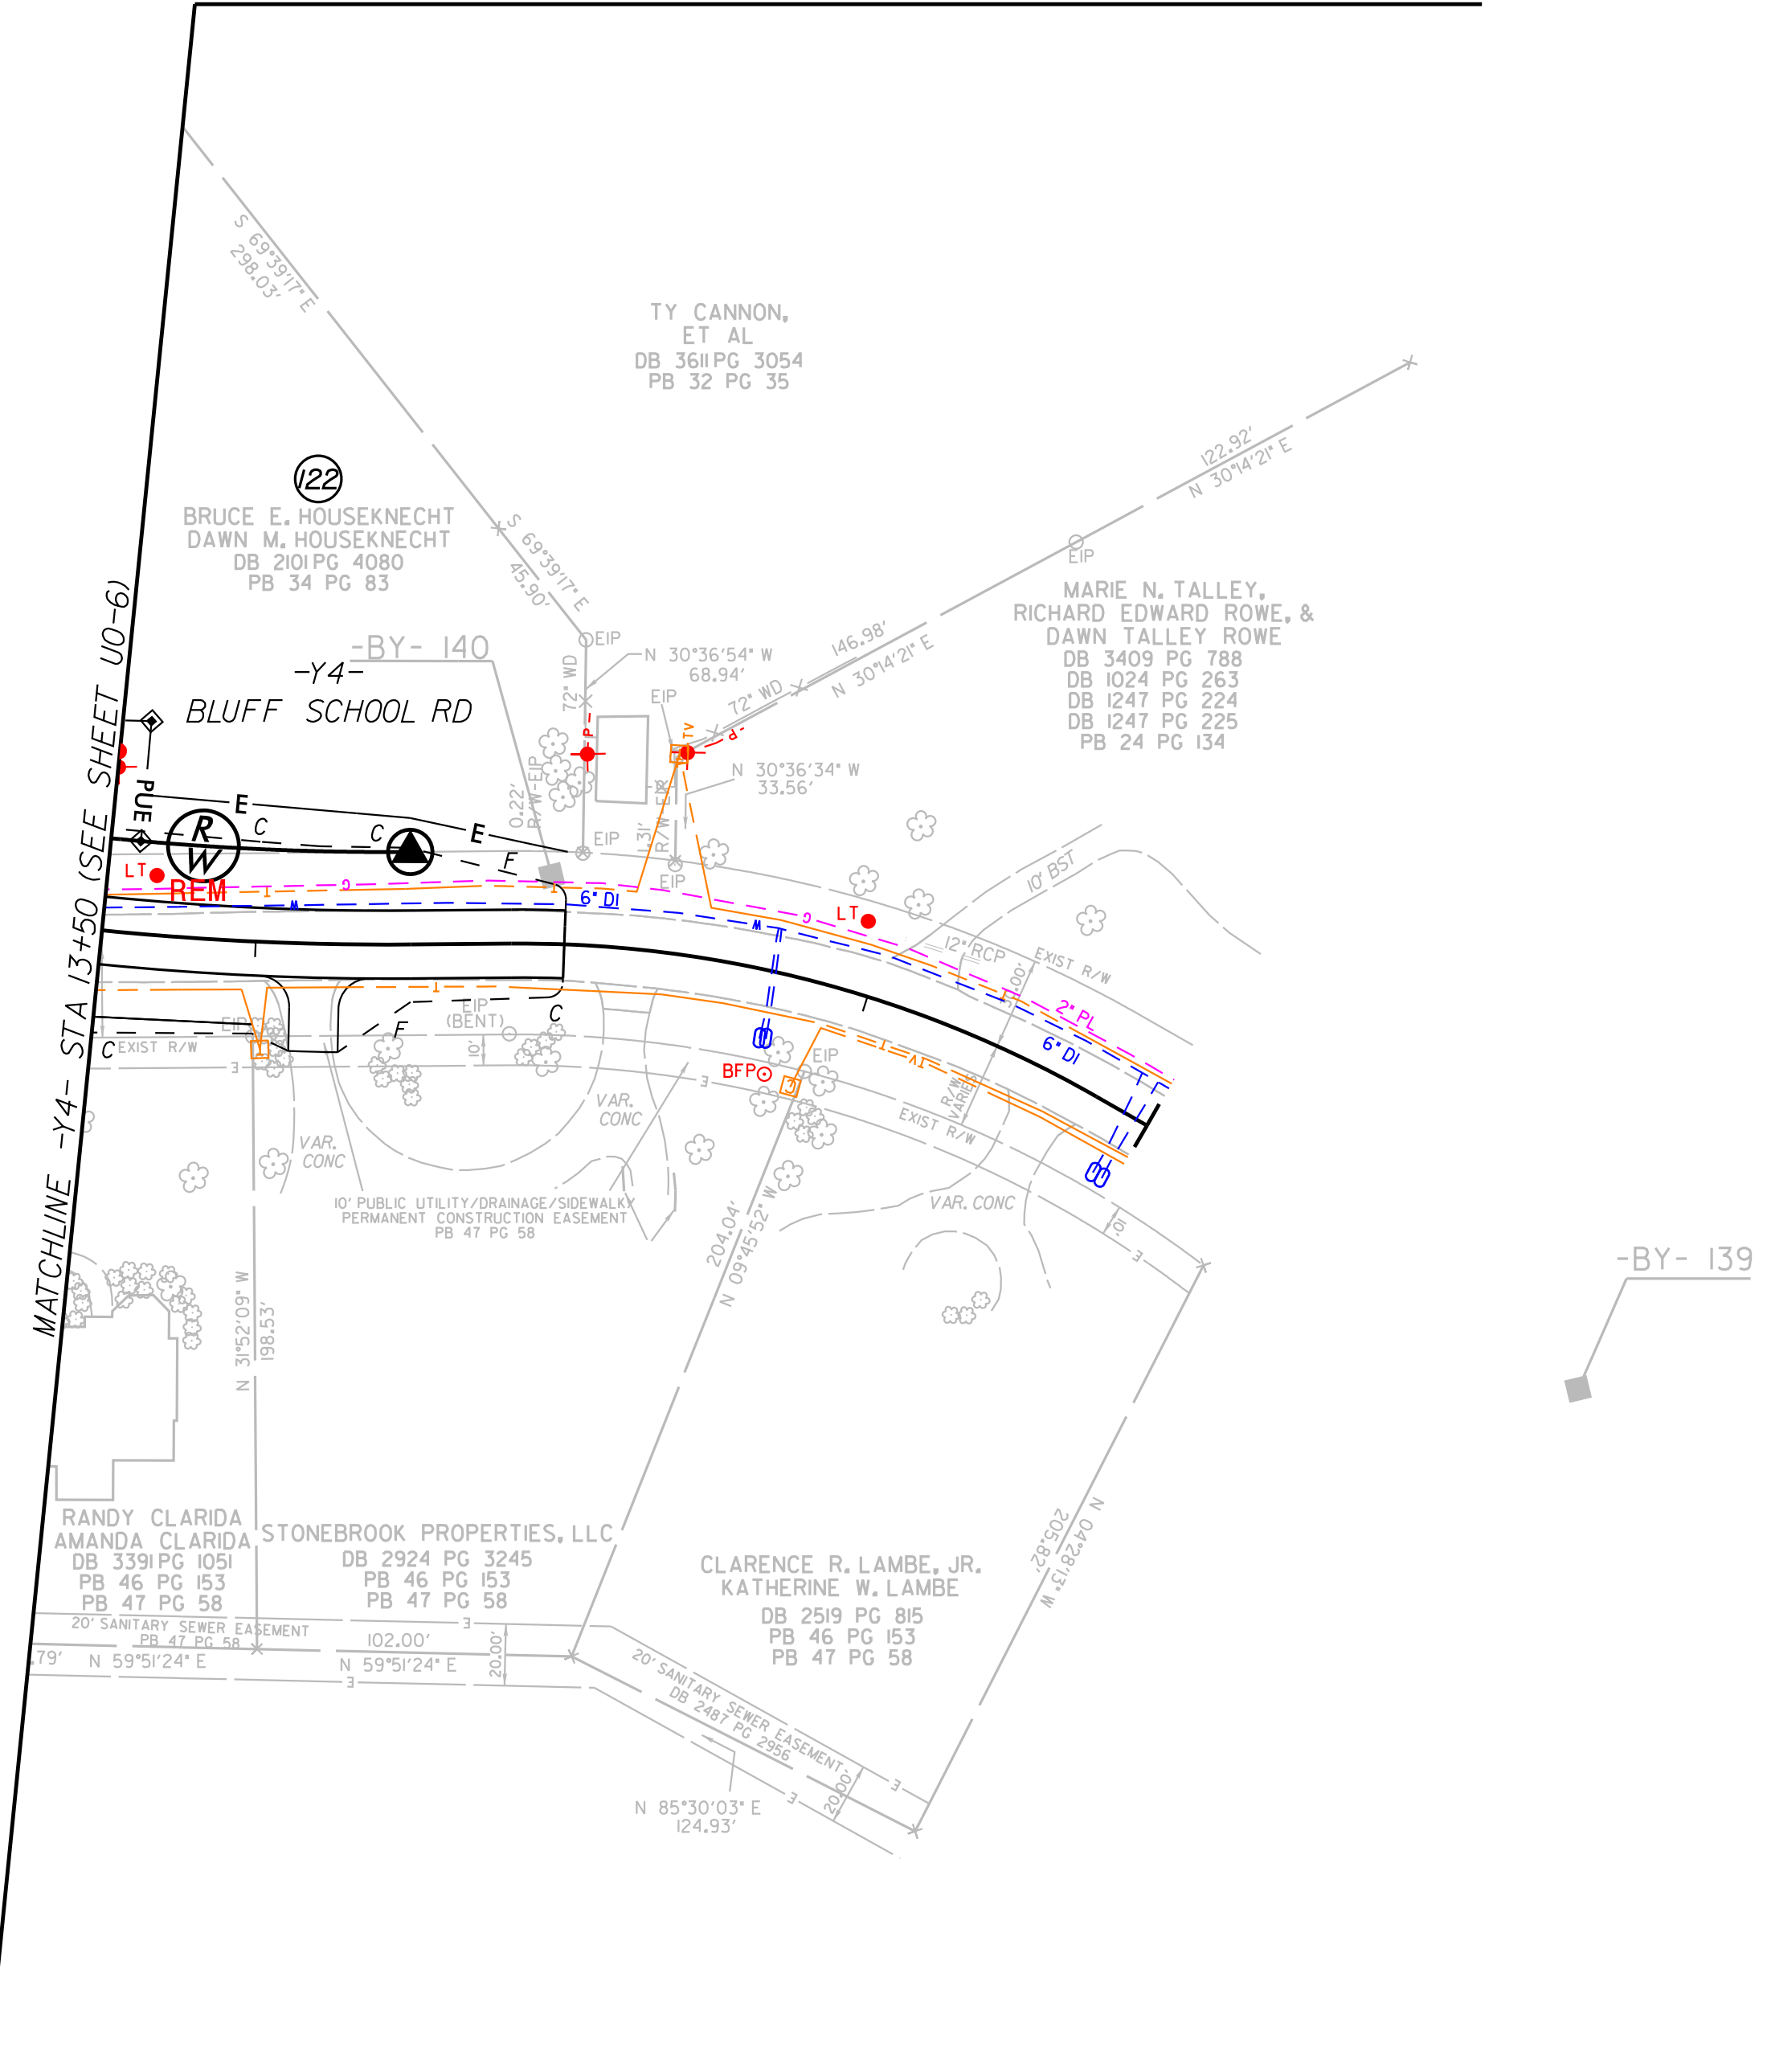

MATCHLINE -Y4- STA 13+50 (SEE SHEET U0-60)