

8/23/99
K:\RAL_Roadway\01036312 - U-5760 Big Mill Farm Road\Roadway\SCV\5760_rdy_xpl.dgn
12/19/2024

U-5760
CROSS SECTION INDEX

-L- BIG MILL FARM RD/HOPKINS RD (SR 2649)	X-2 THRU X-57
-Y1- US 421/NC 150/I-40 BUS	X-58 THRU X-88
-YIRPB-	X-89 THRU X-96
-YIRPD-	X-97 THRU X-104
-YILPB-	X-105 THRU X-108
-YILPD-	X-109 THRU X-114
-Y2- TIMBERVIEW DR/RAINS DAVIS DR	X-115 THRU X-118
-Y3- SELWYCK LN/LAMSHIRE RD	X-119 THRU X-123
-Y4- BLUFF SCHOOL RD/HOPKINS RD (SR 2649)	X-124 THRU X-128
-Y5- ASHLEY PARK RD	X-129
-Y6- WOODFIELD DR	X-130
-Y7- REGENTS PARK RD/TIMBERWOOD TRAIL	X-131 THRU X-133
-Y8- SUTTER LN	X-134 THRU X-137
-DRW1-	X-138
-DRW2-	X-139
-DRW3-	X-140
-DRW4-	X-141
-DRW5-	X-142

STATE OF NORTH CAROLINA DIVISION OF HIGHWAYS												PROJ. REFERENCE NO.		SHEET NO.					
												U-5760		X-1A					
												Quantities are approximate only. The Resident Engineer will recross-section the work accurately when the project is staked out. These cross-section notes will be used in computing the							
NOTE: EMBANKMENT COLUMN DOES NOT INCLUDE BACKFILL FOR UNDERCUT																CROSS-SECTION SUMMARY			
Station PHASE 0 Y1 (LT/RT)	Uncl. Exc. (cu. yd.)	Embt (cu. yd.)	UnderCut (cu. yd.)	Station PHASE 0 Y1 (LT/RT)	Uncl. Exc. (cu. yd.)	Embt (cu. yd.)	UnderCut (cu. yd.)	Station PHASE 1 L (LT/RT)	Uncl. Exc. (cu. yd.)	Embt (cu. yd.)	UnderCut (cu. yd.)	Station PHASE 1 Y1 (RT)	Uncl. Exc. (cu. yd.)	Embt (cu. yd.)	UnderCut (cu. yd.)				
53+35.00	20	0		75+00.00	0	0		14+00.00	5	1		59+00.00	11	185					
53+50.00	17	0		75+50.00	36	2		14+50.00	79	9		59+50.00	18	484					
54+00.00	56	0		76+00.00	35	1		15+00.00	181	34		60+00.00	21	839					
54+50.00	52	0		76+50.00	36	0		15+50.00	206	74		60+50.00	24	716					
54+69.81	19	0		77+00.00	33	2		16+00.00	262	109		61+00.00	26	254					
55+00.00	36	0		77+50.00	32	3		16+50.00	419	147		61+50.00	45	51					
55+50.00	55	4		78+00.00	34	3		17+00.00	631	191		62+00.00	107	4					
56+00.00	38	8		78+50.00	35	4		17+50.00	1038	242		62+50.00	192	1					
56+51.05	38	4		79+00.00	35	4		18+00.00	1578	323		63+00.00	695	1					
56+76.00	16	1		79+50.00	34	4		18+50.00	1810	519		63+50.00	961	1					
57+00.00	16	1		80+00.00	36	3		19+00.00	1585	1015		64+00.00	618	2					
57+50.00	35	1		80+50.00	40	1		19+50.00	1034	215		64+50.00	360	1					
58+00.00	35	0		81+00.00	40	0		20+00.00	411	182		65+00.00	167	0					
58+50.00	32	1		81+50.00	39	0		20+50.00	62	153		65+26.80	38	0					
58+73.11	13	2		82+00.00	37	1		21+00.00	0	116		65+50.00	20	5					
59+00.00	15	3		82+50.00	34	2		21+50.00	0	54		66+00.00	22	17					
59+50.00	32	3		83+00.00	32	4		22+00.00	0	17436		66+50.00	20	6					
60+00.00	34	3		83+50.00	30	8		22+50.00	0	21874	144	67+00.00	19	0					
60+50.00	32	4		84+00.00	32	5		23+00.00	0	25589	437	67+50.00	19	0					
61+00.00	32	3		84+50.00	37	0		23+50.00	0	26878		68+00.00	22	0					
61+50.00	34	2		85+00.00	38	0		24+00.00	0	26894		68+31.24	15	0					
62+00.00	35	1		85+50.00	38	0		24+50.00	0	26767		68+50.00	44	1					
62+50.00	35	1		86+00.00	39	0		25+00.00	0	25925		69+00.00	331	3					
63+00.00	35	1		86+50.00	41	0		25+50.00	0	23860		69+50.00	544	4					
63+50.00	37	0		87+00.00	40	0		26+00.00	0	19925		70+00.00	694	4					
64+00.00	37	1		87+50.00	39	0		26+30.51	0	9864		70+50.00	820	3					
64+50.00	35	3		88+00.00	43	0		26+44.51	0	3871		71+00.00	943	1					
65+00.00	34	5		88+50.00	46	0		26+50.00	0	1360		71+50.00	962	2					
65+26.80	18	3		89+00.00	47	0		26+55.01	0	1155		72+00.00	910	1					
65+50.00	15	3		89+50.00	47	3						72+50.00	815	0					
66+00.00	32	5		90+00.00	48	3		Station PHASE 1 Y1 (RT)	Uncl. Exc.	Embt	UnderCut	73+00.00	688	1					
66+50.00	31	4		90+50.00	46	1		(cu. yd.)	(cu. yd.)	(cu. yd.)	(cu. yd.)	73+50.00	583	2					
67+00.00	28	3		90+85.00	29	1						74+00.00	492	2					
67+50.00	28	2		91+00.00	8	0		51+00.00	0	0		74+50.00	439	3					
68+00.00	32	2		91+50.00	16	0		51+50.00	120	1		75+00.00	392	3					
68+31.24	23	1		92+00.00	16	0		52+00.00	194	2									
68+50.00	15	0		92+50.00	16	0		52+50.00	168	3		Station PHASE 1 Y1LPD (LT/RT)	Uncl. Exc.	Embt	UnderCut				
69+00.00	38	0		93+00.00	19	0		53+00.00	184	3		(cu. yd.)	(cu. yd.)	(cu. yd.)	(cu. yd.)				
69+50.00	36	1		93+50.00	23	0		53+35.00	150	2		10+00.00	0	0					
70+00.00	34	2		94+00.00	23	0		53+50.00	184	0		10+48.94	0	1718					
70+50.00	34	3		94+50.00	23	0		54+00.00	787	0		10+98.69	1	4424					
71+00.00	35	3		95+00.00	24	2		54+50.00	379	0		11+48.38	1	7013					
71+50.00	36	2		95+50.00	20	2		54+69.81	41	0		12+00.18	0	9370					
72+00.00	39	1		96+00.00	20	0		55+00.00	23	14		12+25.74	0	4939					
72+50.00	42	0		96+50.00	27	1		55+50.00	31	113		12+44.34	0	3731					
73+00.00	42	0		97+00.00	27	1		56+00.00	28	184		12+86.78	0	8679					
73+50.00	44	0		97+22.00	12	0		56+51.05	25	95		13+28.09	0	8065					
74+00.00	44	0						56+76.00	10	0		13+50.00	3	3914					
74+50.00	41	0		Station PHASE 1 L (LT/RT)	Uncl. Exc.	Embt	UnderCut	57+00.00	10	0		14+00.00	7	7504					
75+00.00	38	1		(cu. yd.)	(cu. yd.)	(cu. yd.)	(cu. yd.)	57+50.00	21	0		14+50.00	15	5253					
								58+00.00	24	0		15+00.00	37	3130					
				13+30.00	0	0		58+50.00	26	60		15+31.30	20	1223					
				13+50.00	4	1		58+73.11	12	115									

STATE OF NORTH CAROLINA DIVISION OF HIGHWAYS													PROJ. REFERENCE NO.		SHEET NO.	
													U--5760		X-1B	
													Quantities are approximate only. The Resident Engineer will recross-section the work accurately when the project is staked out. These cross-section notes will be used in computing the			
NOTE: EMBANKMENT COLUMN DOES NOT INCLUDE BACKFILL FOR UNDERCUT																
CROSS-SECTION SUMMARY																
Station PHASE 1 Y1LPD (LT/RT)	Uncl. Exc. (cu. yd.)	Embt (cu. yd.)	UnderCut (cu. yd.)	Station PHASE 1 Y1 (RT)	Uncl. Exc. (cu. yd.)	Embt (cu. yd.)	UnderCut (cu. yd.)	Station PHASE 1 Y1 (LT)	Uncl. Exc. (cu. yd.)	Embt (cu. yd.)	UnderCut (cu. yd.)	Station PHASE 1 Y1LPB (LT/RT)	Uncl. Exc. (cu. yd.)	Embt (cu. yd.)	UnderCut (cu. yd.)	
15+75.27	9	1201		82+50.00	19	153		54+69.81	8	0		11+69.61	1928	7		
				83+00.00	18	116		55+00.00	42	12		12+23.17	2940	8		
Station PHASE 1 Y1RPD (LT/RT)	Uncl. Exc. (cu. yd.)	Embt (cu. yd.)	UnderCut (cu. yd.)	83+50.00	17	54		55+50.00	70	35		12+62.21	2970	0		
				84+00.00	30	17		56+00.00	21	36		13+04.92	4326	0		
				84+50.00	55	5		56+51.05	20	63		13+42.09	4264	0		
10+00.00	0	0		85+00.00	71	3		56+76.00	9	55		14+00.00	6283	0		
10+31.24	59	12		85+50.00	77	6		57+00.00	8	76		14+50.00	4769	0		
10+81.23	32	92		86+00.00	79	6		57+50.00	16	218		15+00.00	3967	0		
11+31.14	1	190		86+50.00	78	4		58+00.00	16	298		15+50.00	2978	0		
11+81.02	19	209		87+00.00	86	2		58+50.00	14	789		15+75.79	1149	0		
12+31.26	58	174		87+50.00	93	1		58+73.11	6	720		16+15.76	1279	0		
12+81.09	144	80		88+00.00	77	1		59+00.00	7	919		16+56.87	854	0		
13+05.95	157	3		88+50.00	64	1		59+50.00	12	1372		16+99.41	622	0		
13+29.58	314	0		89+00.00	63	5		60+00.00	12	909						
13+78.38	1416	0		89+50.00	57	9		60+50.00	9	524		Station PHASE 1 Y1RPB (LT/RT)	Uncl. Exc. (cu. yd.)	Embt (cu. yd.)	UnderCut (cu. yd.)	
14+26.41	2405	0		90+00.00	61	5		61+00.00	11	431						
14+73.04	3191	0		90+50.00	70	1		61+50.00	18	363		10+00.00	0	0		
15+20.42	3839	0		90+85.00	36	6		62+00.00	18	297		10+15.00	119	9		
15+50.00	2431	0		Station PHASE 1 Y1 (LT)	Uncl. Exc. (cu. yd.)	Embt (cu. yd.)	UnderCut (cu. yd.)	62+50.00	18	446		10+65.00	527	32		
16+00.00	3806	0						63+00.00	17	462		11+14.95	793	29		
16+50.00	3271	0						63+50.00	17	257		11+64.78	1210	23		
17+00.00	2755	0						64+00.00	18	149		12+14.89	1717	21		
17+50.00	2612	0		41+00.00	0	0		64+50.00	18	105		12+65.50	2272	18		
18+00.00	2481	0		41+50.00	8	4		65+00.00	18	91		13+05.95	2288	6		
18+50.00	1969	0		42+00.00	19	10		65+26.80	10	41		13+13.51	482	1		
19+00.00	1249	0		42+50.00	140	13		65+50.00	9	44		13+62.61	2974	9		
19+50.00	681	3		42+85.00	90	5		66+00.00	18	198		14+10.66	2527	3		
20+00.00	493	593		43+00.00	0	0		66+50.00	16	354		14+57.74	1995	78		
20+50.00	604	1527		43+50.00	0	0		67+00.00	13	405		15+00.00	1179	168		
21+00.00	579	2617		44+00.00	0	0		67+50.00	13	318		15+50.00	550	288		
21+50.00	253	4066		44+50.00	3	0		68+00.00	15	219		16+00.00	51	359		
22+00.00	0	5066		45+00.00	10	0		68+31.24	11	100		16+50.00	114	300		
22+50.00	4	3431		45+50.00	13	5		68+50.00	7	48		17+00.00	258	193		
22+53.88	1	78		45+89.44	11	12		69+00.00	22	60		17+50.00	306	221		
				46+00.00	3	3		69+50.00	70	2		18+00.00	317	208		
Station PHASE 1 Y1 (RT)	Uncl. Exc. (cu. yd.)	Embt (cu. yd.)	UnderCut (cu. yd.)	46+50.00	15	13		70+00.00	164	1		18+50.00	281	123		
				47+00.00	15	37		70+50.00	275	1		19+00.00	297	112		
				47+50.00	12	73		71+00.00	391	1		19+50.00	276	243		
75+00.00	0	0		48+00.00	24	53		71+50.00	453	1		20+00.00	135	524		
75+50.00	335	4		48+50.00	151	17		72+00.00	433	0		20+50.00	39	778		
76+00.00	247	5		49+00.00	384	18		72+50.00	366	1		21+00.00	7	776		
76+50.00	115	6		49+50.00	574	20		73+00.00	312	1		21+50.00	251	507		
77+00.00	32	21		50+00.00	690	21		73+50.00	290	1		22+50.00	345	216		
77+50.00	20	68		50+50.00	793	21		74+00.00	289	1		23+00.00	230	92		
78+00.00	20	137		51+00.00	859	21		74+50.00	303	0		23+50.00	138	29		
78+50.00	20	175		51+50.00	681	21		75+00.00	316	1		24+00.00	92	16		
79+00.00	21	223		52+00.00	297	22										
79+50.00	20	243		52+50.00	83	22		Station PHASE 1 Y1LPB (LT/RT)	Uncl. Exc. (cu. yd.)	Embt (cu. yd.)	UnderCut (cu. yd.)	Station PHASE 1 L (LT/RT)	Uncl. Exc. (cu. yd.)	Embt (cu. yd.)	UnderCut (cu. yd.)	
80+00.00	20	255		53+00.00	38	11										
80+50.00	22	266		53+35.00	15	0		10+00.00	0	0		28+19.51	0	0		
81+00.00	23	231		53+50.00	8	0		10+69.76	489	6		28+33.38	4	2864		
81+50.00	21	215		54+00.00	24	0		11+19.17	1037	2		28+50.00	3	3701		
82+00.00	19	182		54+50.00	22	0										

STATE OF NORTH CAROLINA												PROJ. REFERENCE NO.		SHEET NO.	
												U-5760		X-1C	
Quantities are approximate only. The Resident Engineer will recross-section the work accurately when the project is staked out. These cross-section notes will be used in computing the final quantities for which the contractor will be paid.															
NOTE: EMBANKMENT COLUMN DOES NOT INCLUDE BACKFILL FOR UNDERCUT															
CROSS-SECTION SUMMARY															
Station PHASE 1 L (LT/RT)	Uncl. Exc. (cu. yd.)	Embt (cu. yd.)	UnderCut (cu. yd.)	Station PHASE 1 Y1 (LT)	Uncl. Exc. (cu. yd.)	Embt (cu. yd.)	UnderCut (cu. yd.)	Station PHASE 1 L (RT)	Uncl. Exc. (cu. yd.)	Embt (cu. yd.)	UnderCut (cu. yd.)	Station PHASE 1 Y4 (RT)	Uncl. Exc. (cu. yd.)	Embt (cu. yd.)	UnderCut (cu. yd.)
28+64.00	1	3325		75+00.00	0	0		41+00.00	0	0		18+03.16	0	2	
29+00.00	0	8482		75+50.00	307	1		41+50.00	337	0					
29+50.00	0	10247		76+00.00	284	1		41+80.00	170	0		Station PHASE 1 L (LT)	Uncl. Exc. (cu. yd.)	Embt (cu. yd.)	UnderCut (cu. yd.)
30+00.00	0	7880		76+50.00	266	1		42+00.00	132	0					
30+50.00	0	5809		77+00.00	244	0		42+35.00	287	0					
31+00.00	0	4239		77+50.00	220	1		42+50.00	125	0					
31+50.00	0	2905		78+00.00	190	2		43+00.00	336	0		62+00.00	0	47	
32+00.00	0	1748		78+50.00	144	2		43+50.00	237	1		62+50.00	0	97	
32+50.00	0	836		79+00.00	90	3		44+00.00	78	46		63+00.00	0	137	
33+00.00	27	264	314	79+50.00	43	7		44+50.00	19	115		63+50.00	0	142	
33+50.00	100	60	506	80+00.00	25	14		45+00.00	63	90		64+00.00	0	142	
34+00.00	125	115	479	80+50.00	28	22		45+50.00	93	36		64+50.00	0	115	
34+50.00	105	337	316	81+00.00	35	27		45+70.00	49	11		65+00.00	3	88	
35+00.00	65	702		81+50.00	37	28		46+00.00	64	11		65+50.00	19	50	
35+50.00	29	1143		82+00.00	35	17		46+50.00	50	20		66+00.00	37	19	
36+00.00	35	1525		82+50.00	75	3						66+50.00	46	20	
36+50.00	145	1521		83+00.00	148	0		Station PHASE 1 DRW1 (LT/RT)	Uncl. Exc. (cu. yd.)	Embt (cu. yd.)	UnderCut (cu. yd.)	67+00.00	32	35	
37+00.00	135	1261		83+50.00	217	0						67+50.00	18	38	
37+50.00	19	1127		84+00.00	277	0						68+00.00	16	36	
38+00.00	16	1050		84+50.00	327	0						10+29.50	0	0	
38+50.00	11	998		85+00.00	381	0		10+50.00	219	0		69+00.00	0	116	
39+00.00	5	855		85+50.00	439	0		11+00.00	524	0		69+50.00	0	142	
39+50.00	1	453		86+00.00	489	0		11+30.00	79	0		70+00.00	0	170	
40+00.00	24	100		86+50.00	516	0						70+50.00	0	202	
				87+00.00	508	0		Station PHASE 1 L (LT)	Uncl. Exc. (cu. yd.)	Embt (cu. yd.)	UnderCut (cu. yd.)	71+00.00	0	160	
Station PHASE 1 Y2 (LT/RT)	Uncl. Exc. (cu. yd.)	Embt (cu. yd.)	UnderCut (cu. yd.)	87+50.00	485	0						71+50.00	1	104	
				88+00.00	458	0						72+00.00	0	72	
				88+50.00	403	0						59+00.00	0	0	
				11+22.00	0	0		89+00.00	356	0		59+50.00	0	334	
11+50.00	4	91		89+50.00	257	0		60+00.00	5	336		73+50.00	45	11	
12+00.00	0	267		90+00.00	100	56		60+50.00	19	204		74+00.00	15	52	
12+50.00	11	123		90+50.00	35	251		61+00.00	48	16		74+50.00	1	115	
13+00.00	127	17		90+85.00	28	320		61+50.00	33	29		75+00.00	1	169	
13+28.41	108	9		91+00.00	13	108						75+50.00	2	186	
				91+50.00	43	252		Station PHASE 1 Y4 (RT)	Uncl. Exc. (cu. yd.)	Embt (cu. yd.)	UnderCut (cu. yd.)	76+00.00	1	146	
Station PHASE 1 Y2 (LT/RT)	Uncl. Exc. (cu. yd.)	Embt (cu. yd.)	UnderCut (cu. yd.)	92+00.00	42	347						76+25.00	1	51	
				92+50.00	43	393						76+50.00	1	55	
				93+00.00	44	334						12+00.00	0	0	
				13+83.42	0	0		93+50.00	44	166		12+50.00	18	5	
14+00.00	66	6		94+00.00	44	65		12+80.00	21	3		77+40.00	3	32	
14+50.00	169	28		94+50.00	47	81		13+00.00	16	2		77+50.00	1	11	
15+00.00	180	16		95+00.00	55	103		13+50.00	54	3		78+00.00	2	75	
15+50.00	167	20		95+50.00	70	82		13+90.00	49	1		78+50.00	0	121	
16+00.00	161	22		96+00.00	130	25		14+00.00	15	0		78+70.00	0	32	
16+50.00	132	28		96+50.00	238	0		14+50.00	94	3		79+00.00	0	65	
17+00.00	55	64		97+00.00	297	0		15+00.00	130	2		79+50.00	0	187	
17+40.00	25	36		97+22.00	80	0		15+50.00	181	10		79+75.00	0	77	
				Station PHASE 1 L (LT/RT)	Uncl. Exc. (cu. yd.)	Embt (cu. yd.)	UnderCut (cu. yd.)	15+60.00	38	3		80+00.00	0	91	
								16+00.00	154	5		80+50.00	4	156	
								16+50.00	185	2		80+75.00	6	34	
								40+00.00	0	0		17+00.00	131	8	
				40+50.00	105	9		17+50.00	71	32		81+50.00	42	20	
				41+00.00	294	0		18+00.00	23	44		82+00.00	93	7	

STATE OF NORTH CAROLINA DIVISION OF HIGHWAYS													PROJ. REFERENCE NO.		SHEET NO.				
													U-5760		X-1D				
													Quantities are approximate only. The Resident Engineer will recross-section the work accurately when the project is staked out. These cross-section notes will be used in computing the						
NOTE: EMBANKMENT COLUMN DOES NOT INCLUDE BACKFILL FOR UNDERCUT																CROSS-SECTION SUMMARY			
Station PHASE 1 L (LT)	Uncl. Exc. (cu. yd.)	Embt (cu. yd.)	UnderCut (cu. yd.)	Station PHASE 1 L (LT)	Uncl. Exc. (cu. yd.)	Embt (cu. yd.)	UnderCut (cu. yd.)	Station PHASE 1 L (RT)	Uncl. Exc. (cu. yd.)	Embt (cu. yd.)	UnderCut (cu. yd.)	Station PHASE 2 L (LT/RT)	Uncl. Exc. (cu. yd.)	Embt (cu. yd.)	UnderCut (cu. yd.)				
82+50.00	232	1		95+70.00	0	298		115+00.00	6	16		48+00.00	353	93					
83+00.00	290	2		96+00.00	0	493		115+50.00	1	45		48+50.00	878	0					
83+25.00	143	1		96+50.00	5	934		116+00.00	11	34		49+00.00	1570	0					
83+50.00	128	3						116+50.00	81	11		49+50.00	1977	0					
84+00.00	184	15		Station PHASE 1 L (RT)	Uncl. Exc. (cu. yd.)	Embt (cu. yd.)	UnderCut (cu. yd.)	117+00.00	130	3		50+00.00	1946	0					
84+50.00	189	12						117+50.00	88	215		50+50.00	1712	0					
85+00.00	197	9						118+00.00	45	182		51+00.00	1236	0					
85+50.00	160	29						118+50.00	17	153		51+50.00	625	0					
86+00.00	68	90		97+00.00	19	919		119+00.00	2	116		52+00.00	169	275					
				97+50.00	60	915		119+50.00	4	54		52+50.00	10	754					
Station PHASE 1 DRW2 (LT/RT)	Uncl. Exc. (cu. yd.)	Embt (cu. yd.)	UnderCut (cu. yd.)	98+00.00	48	946		120+00.00	3	8		53+00.00	2	1077					
				98+50.00	13	904		120+50.00	2	13		53+50.00	1	1020					
				98+65.00	3	263		120+71.00	5	2		54+00.00	0	675					
											54+50.00	8	711						
10+20.00	0	0		99+00.00	0	575		Station PHASE 1 Y8 (LT/RT)	Uncl. Exc. (cu. yd.)	Embt (cu. yd.)	UnderCut (cu. yd.)	55+00.00	24	567					
10+50.00	0	18		99+50.00	4	636						55+50.00	81	146					
10+70.50	0	26		100+00.00	17	346						56+00.00	183	38					
				100+10.00	5	42						56+50.00	274	0					
Station PHASE 1 Y7 (LT/RT)	Uncl. Exc. (cu. yd.)	Embt (cu. yd.)	UnderCut (cu. yd.)	100+50.00	20	88		14+03.52	0	0		57+00.00	328	4					
				101+00.00	34	25		14+50.00	0	388		57+50.00	339	13					
				101+30.00	25	10		15+00.00	0	315		58+00.00	270	40					
12+50.00	0	0		101+50.00	12	6		15+40.00	0	113		58+50.00	139	186					
13+00.00	10	17		102+00.00	12	31		15+50.00	0	13		59+00.00	61	215					
13+50.00	19	28		102+50.00	13	43		16+00.00	6	40									
13+66.27	5	10		103+00.00	26	45		16+15.00	3	5									
				103+10.00	6	11		16+30.00	4	4		Station PHASE 2 L (RT)	Uncl. Exc. (cu. yd.)	Embt (cu. yd.)	UnderCut (cu. yd.)				
Station PHASE 1 L (LT)	Uncl. Exc. (cu. yd.)	Embt (cu. yd.)	UnderCut (cu. yd.)	103+50.00	33	40		16+50.00	6	6									
				104+00.00	41	53													
				104+50.00	21	82		59+00.00	0	0									
86+00.00	0	0		104+65.00	6	31		Station PHASE 2 L (LT)	Uncl. Exc. (cu. yd.)	Embt (cu. yd.)	UnderCut (cu. yd.)	59+50.00	31	133					
86+50.00	12	98		105+00.00	16	68						60+00.00	19	130					
87+00.00	14	84		105+50.00	46	76						60+50.00	14	79					
87+50.00	8	94		106+00.00	42	56						61+00.00	7	34					
88+00.00	6	90		106+50.00	13	57		41+00.00	0	0		61+50.00	5	45					
88+50.00	5	129		107+00.00	7	52		41+50.00	164	0									
88+80.00				107+80.00				41+80.00	211	0									
89+00.00	7	191		107+50.00	0	73		42+00.00	142	0		Station PHASE 2 Y3 (LT/RT)	Uncl. Exc. (cu. yd.)	Embt (cu. yd.)	UnderCut (cu. yd.)				
89+50.00	7	217		108+00.00	0	208		42+35.00	225	0									
90+00.00	4	153		108+50.00	0	265		42+50.00	88	0									
90+50.00	3	169		109+00.00	2	145		43+00.00	202	0									
91+00.00	125	120		109+30.00	4	47		43+50.00	66	35		10+50.00	0	0					
				109+50.00	3	34		44+00.00	3	215		10+80.00	18	0					
Station PHASE 1 L (LT)	Uncl. Exc. (cu. yd.)	Embt (cu. yd.)	UnderCut (cu. yd.)	109+80.00	2	53		44+50.00	0	182		11+00.00	19	1					
				110+00.00	1	29		45+00.00	0	153		11+50.00	40	9					
				110+50.00	3	46		45+50.00	0	116		12+00.00	21	34					
				111+00.00	3	35		45+70.00	0	54		12+50.00	6	62					
91+50.00	123	241		111+50.00	5	33		46+00.00	0	164		12+65.00	0	27					
92+00.00	0	381		112+00.00	28	22						13+00.00	0	92					
92+50.00	0	303		112+50.00	44	12		Station PHASE 2 L (LT/RT)	Uncl. Exc. (cu. yd.)	Embt (cu. yd.)	UnderCut (cu. yd.)	13+20.00	0	88					
93+00.00	0	405		113+00.00	41	12						13+50.00	0	173					
93+50.00	0	335		113+50.00	53	6						13+60.00	0	81					
94+00.00	5	141		113+75.00	19	1						14+00.00	0	469					
94+50.00	15	125		114+00.00	11	3		46+00.00	0	0		14+50.00	0	853					
95+00.00	10	284		114+50.00	17	32		46+50.00	2	264		14+78.61	0	644					
95+50.00	0	557		114+75.00	6	20		47+00.00	16	370									
								47+50.00	87	334									

STATE OF NORTH CAROLINA DIVISION OF HIGHWAYS												PROJ. REFERENCE NO.		SHEET NO.	
												U-5760		X-1E	
NOTE: EMBANKMENT COLUMN DOES NOT INCLUDE BACKFILL FOR UNDERCUT												Quantities are approximate only. The Resident Engineer will recross-section the work accurately when the project is staked out. These cross-section notes will be used in computing the final quantities for which the contractor will be paid.			
CROSS-SECTION SUMMARY															
Station PHASE 2 Y3 (LT/RT)	Uncl. Exc. (cu. yd.)	Embt (cu. yd.)	UnderCut (cu. yd.)	Station PHASE 2 DRW4 (LT/RT)	Uncl. Exc. (cu. yd.)	Embt (cu. yd.)	UnderCut (cu. yd.)	Station PHASE 2 L (RT)	Uncl. Exc. (cu. yd.)	Embt (cu. yd.)	UnderCut (cu. yd.)	Station PHASE 2 L (RT)	Uncl. Exc. (cu. yd.)	Embt (cu. yd.)	UnderCut (cu. yd.)
15+33.63	0	0		10+30.72	0	0		81+50.00	0	81		96+00.00	4	67	
15+50.00	0	209		10+50.00	0	49		82+00.00	0	75		96+50.00	7	63	
16+00.00	0	555		10+80.00	4	46		82+50.00	2	60					
16+25.00	0	174						83+00.00	5	36		Station PHASE 2 L (RT)	Uncl. Exc. (cu. yd.)	Embt (cu. yd.)	UnderCut (cu. yd.)
16+50.00	0	134		Station PHASE 2 L (RT)	Uncl. Exc. (cu. yd.)	Embt (cu. yd.)	UnderCut (cu. yd.)	83+25.00	3	6					
16+75.00	0	59						83+50.00	3	5					
17+00.00	1	13						84+00.00	27	43		96+50.00	0	0	
17+30.00	6	8		61+50.00	0	0		84+50.00	58	96		97+00.00	0	83	
17+50.00	8	4		62+00.00	2	101		85+00.00	90	157		97+50.00	0	254	
				62+50.00	3	127		85+50.00	115	199		98+00.00	0	431	
Station PHASE 2 Y4 (LT)	Uncl. Exc. (cu. yd.)	Embt (cu. yd.)	UnderCut (cu. yd.)	63+00.00	10	119		86+00.00	61	127		98+50.00	0	431	
				63+50.00	9	123						98+65.00	0	110	
				64+00.00	0	117		Station PHASE 2 Y7 (LT/RT)	Uncl. Exc. (cu. yd.)	Embt (cu. yd.)	UnderCut (cu. yd.)	99+00.00	0	240	
12+00.00	0	0		99+50.00	0	209									
12+50.00	1	3		100+00.00	1	110									
12+80.00	2	5		65+50.00	5	46		14+47.04	0	0		100+10.00	0	32	
13+00.00	2	7		66+00.00	6	41		14+50.00	0	5		100+50.00	2	155	
13+50.00	15	17		66+50.00	7	45		15+00.00	36	101		101+00.00	4	160	
13+90.00	27	6		67+00.00	7	54		15+50.00	37	98		101+30.00	3	105	
14+00.00	10	1		67+50.00	6	42		15+60.00	1	16		101+50.00	2	67	
14+50.00	26	3		68+00.00	4	50		16+00.00	4	51		102+00.00	4	145	
15+00.00	11	1		68+50.00	4	84		16+50.00	15	34		102+50.00	10	118	
15+50.00	27	0		69+00.00	5	83		16+70.00	5	2		103+00.00	14	65	
15+60.00	6	0		69+50.00	5	86						103+10.00	2	17	
16+00.00	13	0		70+00.00	4	91		Station PHASE 2 L (RT)	Uncl. Exc. (cu. yd.)	Embt (cu. yd.)	UnderCut (cu. yd.)	103+50.00	12	69	
16+50.00	13	0		70+50.00	3	84						104+00.00	22	54	
17+00.00	18	3		71+00.00	4	83						104+50.00	20	67	
17+50.00	6	3		71+50.00	4	75		86+00.00	0	0		104+65.00	3	22	
				72+00.00	5	84		86+50.00	5	57		105+00.00	13	51	
Station PHASE 2 Y4 (LT/RT)	Uncl. Exc. (cu. yd.)	Embt (cu. yd.)	UnderCut (cu. yd.)	72+50.00	4	60		87+00.00	5	146		105+50.00	33	75	
				73+00.00	6	34		87+50.00	5	215		106+00.00	24	84	
				73+50.00	8	60		88+00.00	5	197		106+50.00	10	102	
19+04.18	0	0		74+00.00	9	58		88+50.00	5	160		107+00.00	9	56	
19+50.00	5	47		74+50.00	10	53		89+00.00	9	125		107+50.00	11	10	
20+00.00	19	56		75+00.00	7	53		89+50.00	9	102		108+00.00	9	46	
20+50.00	32	47		75+50.00	5	66		90+00.00	5	89		108+50.00	7	74	
21+00.00	34	46		76+00.00	5	68		90+50.00	53	148		109+00.00	2	92	
21+50.00	32	39		76+25.00	3	20		91+00.00	578	177		109+30.00	0	66	
22+00.00	29	38		76+50.00	2	10						109+50.00	0	50	
22+50.00	22	58		77+00.00	21	14		Station PHASE 2 L (RT)	Uncl. Exc. (cu. yd.)	Embt (cu. yd.)	UnderCut (cu. yd.)	109+80.00	0	63	
23+00.00	15	89		77+20.00	18	5						110+00.00	0	51	
23+50.00	6	94		77+40.00	13	4						110+50.00	0	171	
24+00.00	2	63		77+50.00	3	1		91+00.00	0	0		111+00.00	0	288	
24+50.00	4	23		78+00.00	13	14		91+50.00	527	149		111+50.00	0	427	
24+55.00	0	1		78+50.00	5	54		92+00.00	0	160		112+00.00	10	295	
				78+70.00	0	37		92+50.00	0	180		112+50.00	20	151	
Station PHASE 2 DRW3 (LT/RT)	Uncl. Exc. (cu. yd.)	Embt (cu. yd.)	UnderCut (cu. yd.)	79+00.00	0	95		93+00.00	0	185		113+00.00	12	189	
				79+50.00	0	195		93+50.00	0	192		113+50.00	23	167	
				79+75.00	0	58		94+00.00	0	208		113+75.00	17	62	
10+31.43	0	0		80+00.00	0	64		94+50.00	0	209		114+00.00	8	64	
10+50.00	0	40		80+50.00	0	165		95+00.00	0	185		114+50.00	10	137	
10+67.00	3	21		80+75.00	0	65		95+50.00	0	138		114+75.00	10	79	
				81+00.00	0	53		95+70.00	0	42		115+00.00	7	86	


8/23/99




K:\RAL_Roadway\01036312 - U-5760 Big Mill Farm Road\Roadway\SC\U5760_rdy_xpl.dgn

12/9/2024


0510	PROJ. REFERENCE NO. U-5760	SHEET NO. X-2
------	-------------------------------	------------------

PRELIMINARY PLANS
DO NOT USE FOR CONSTRUCTION

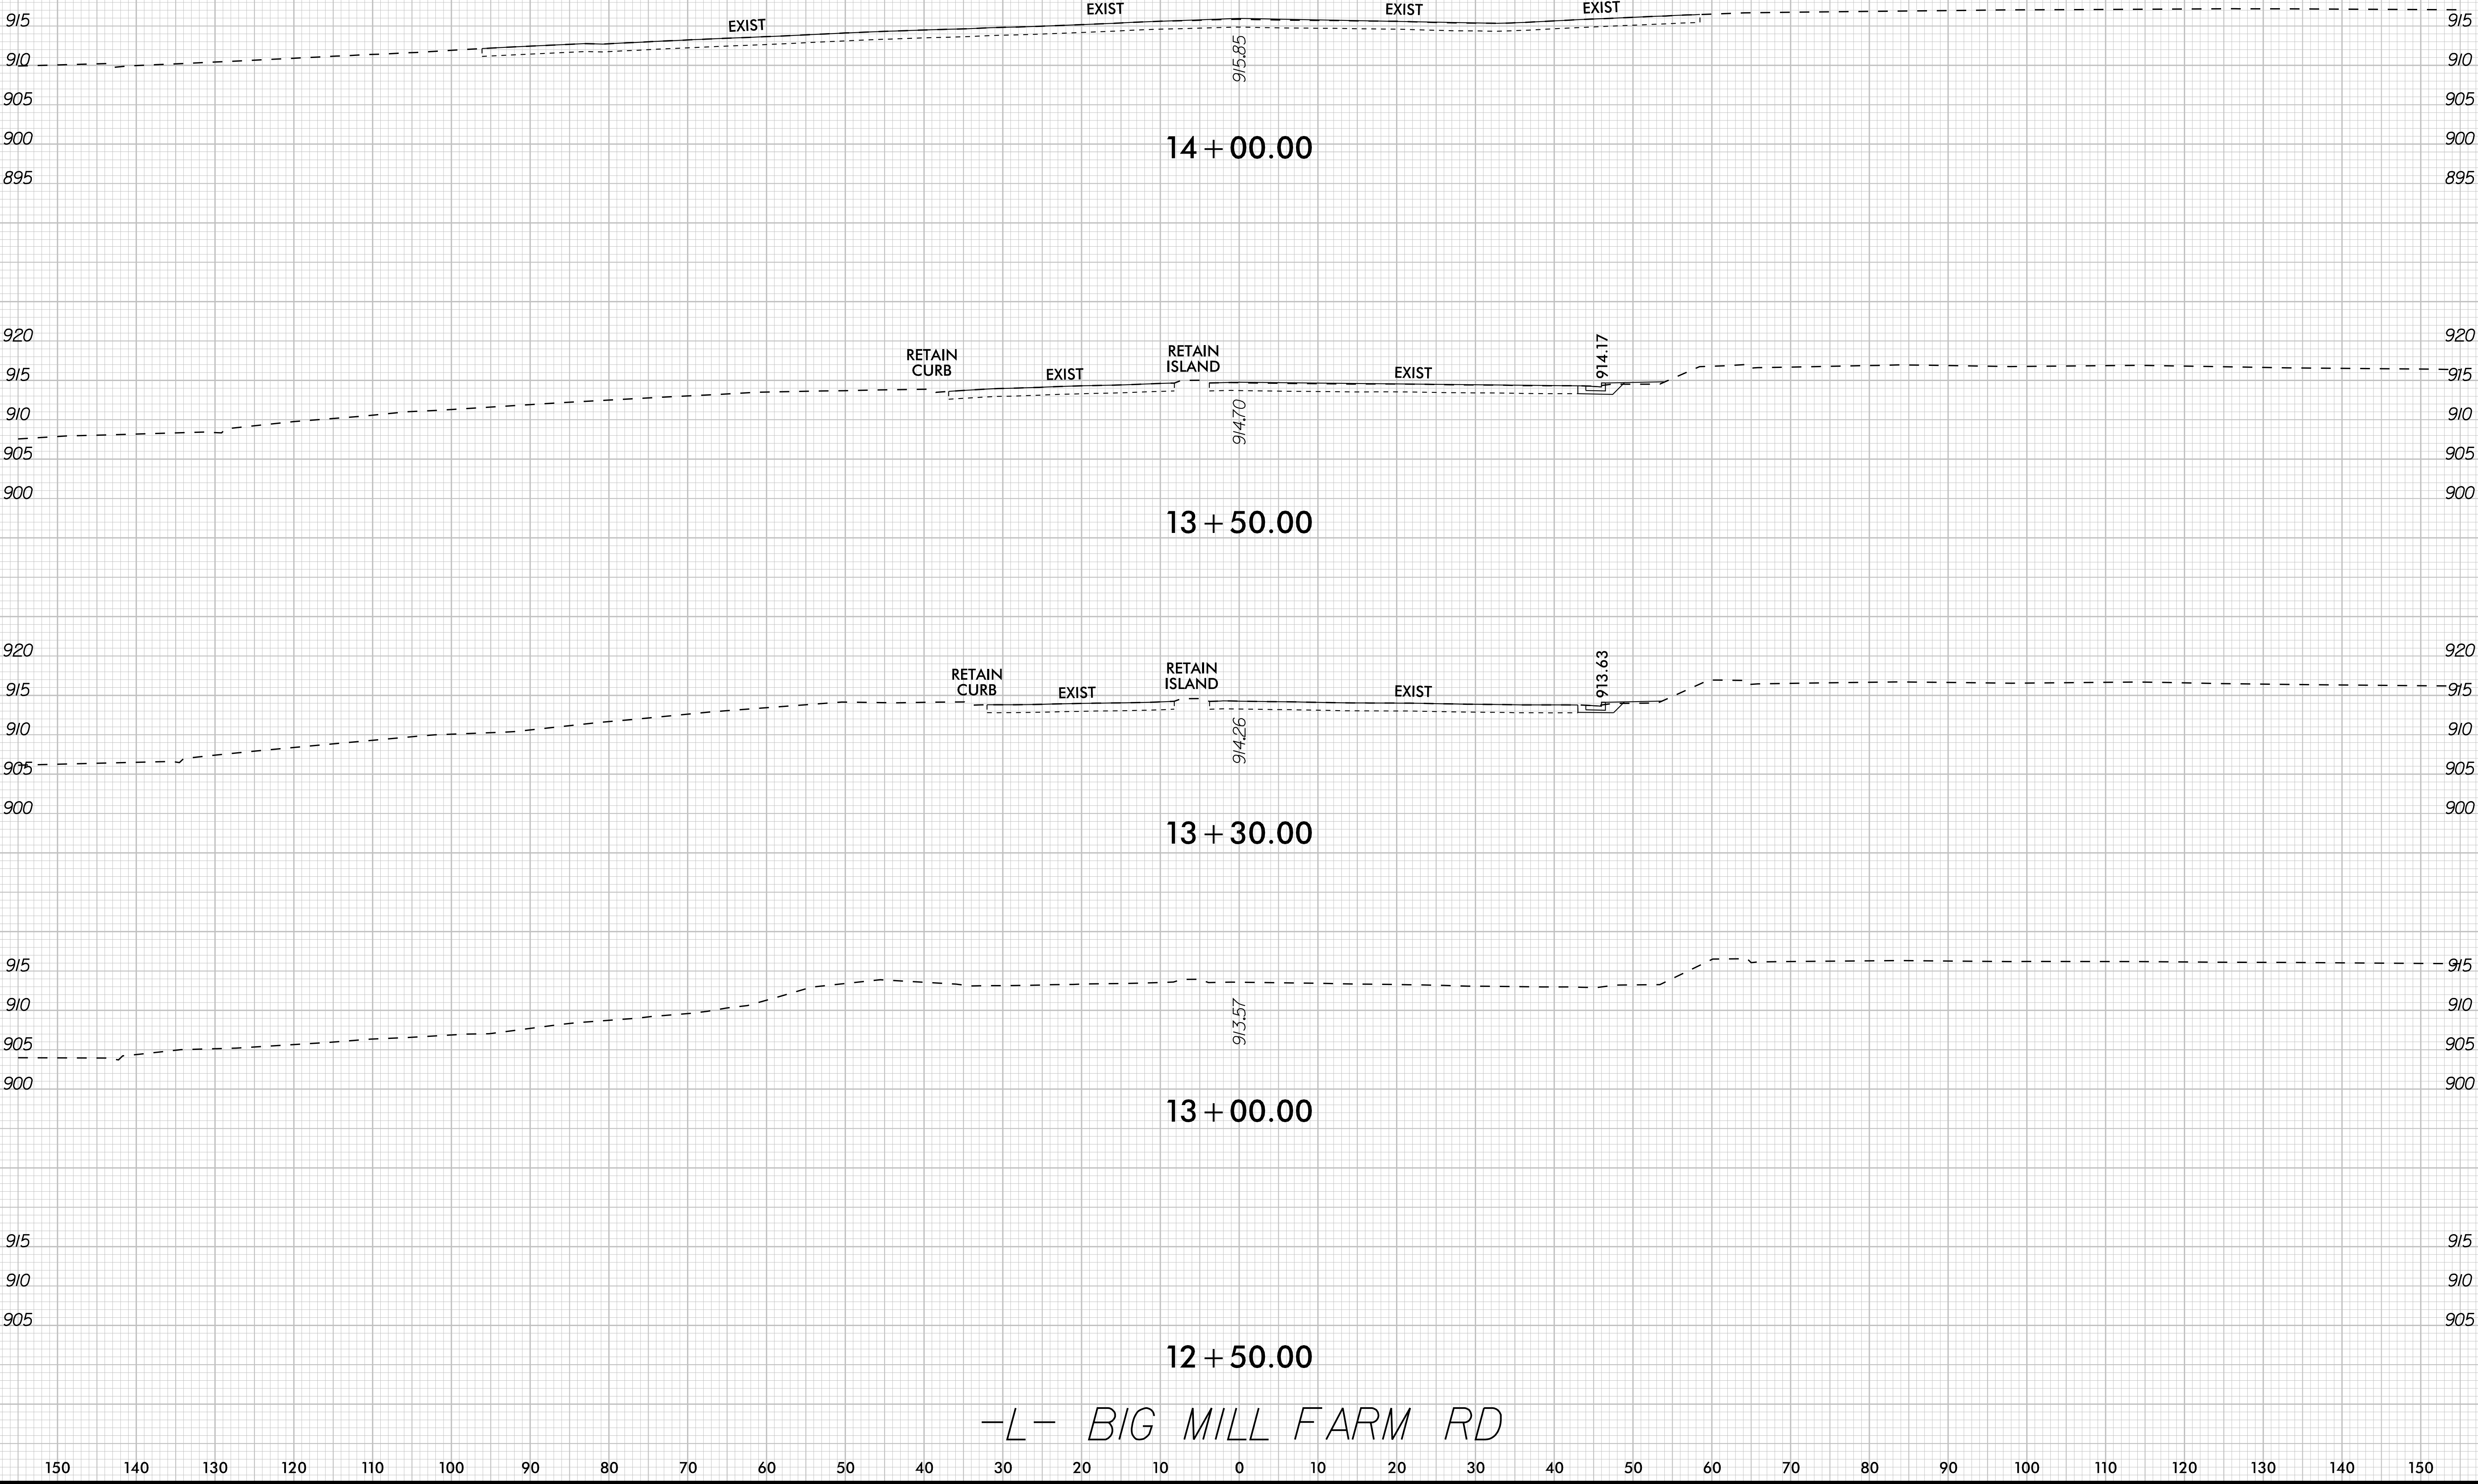


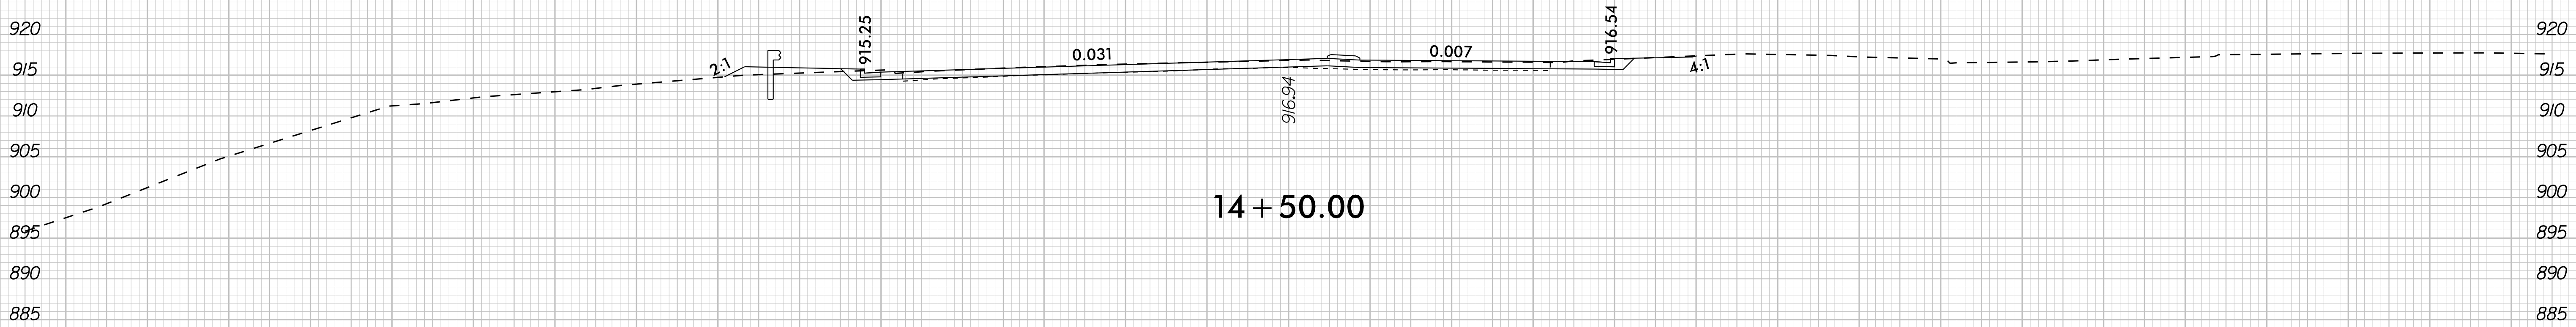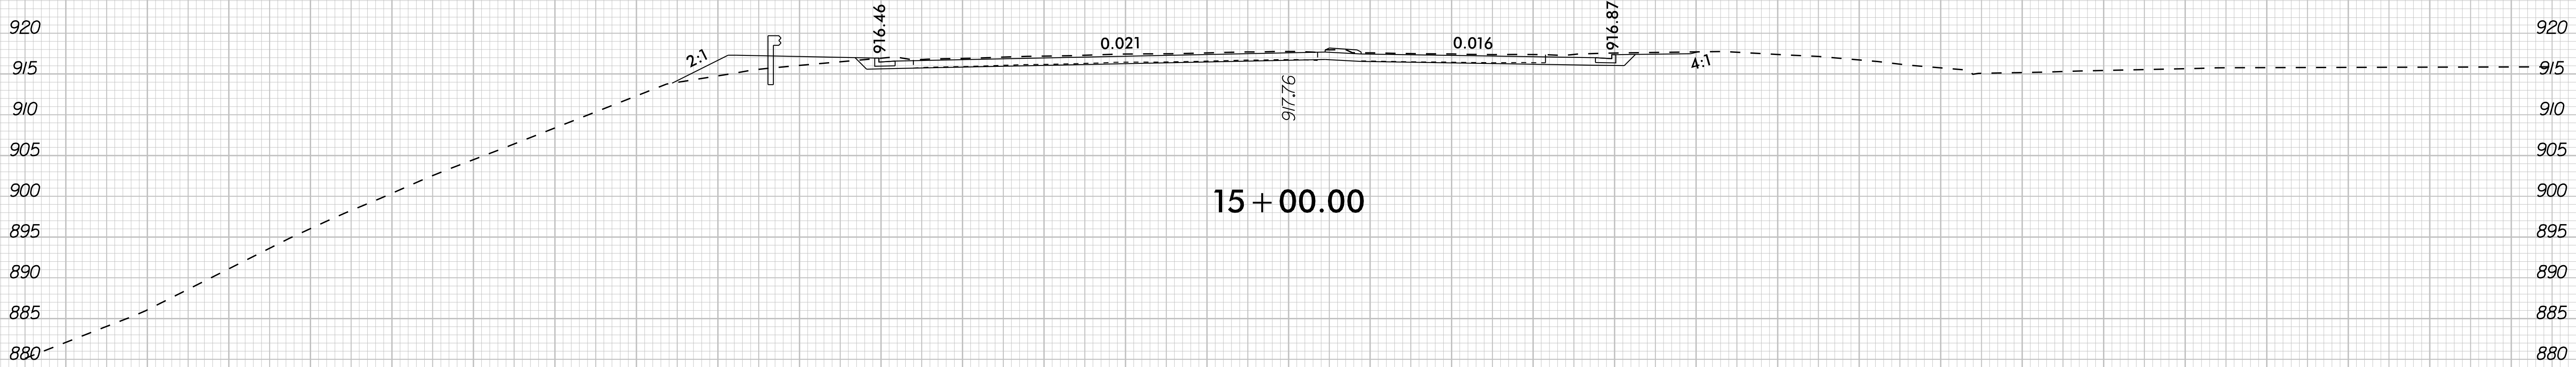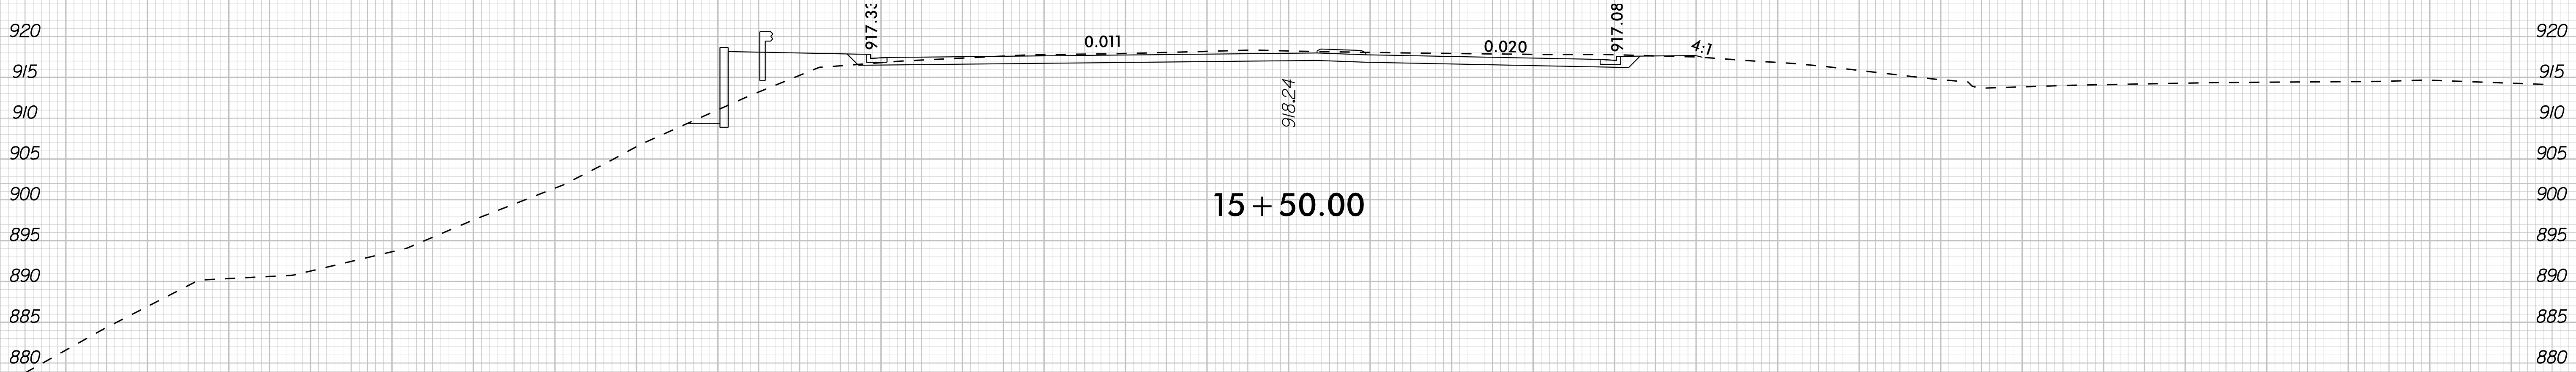




-L- BIG MILL FARM RD

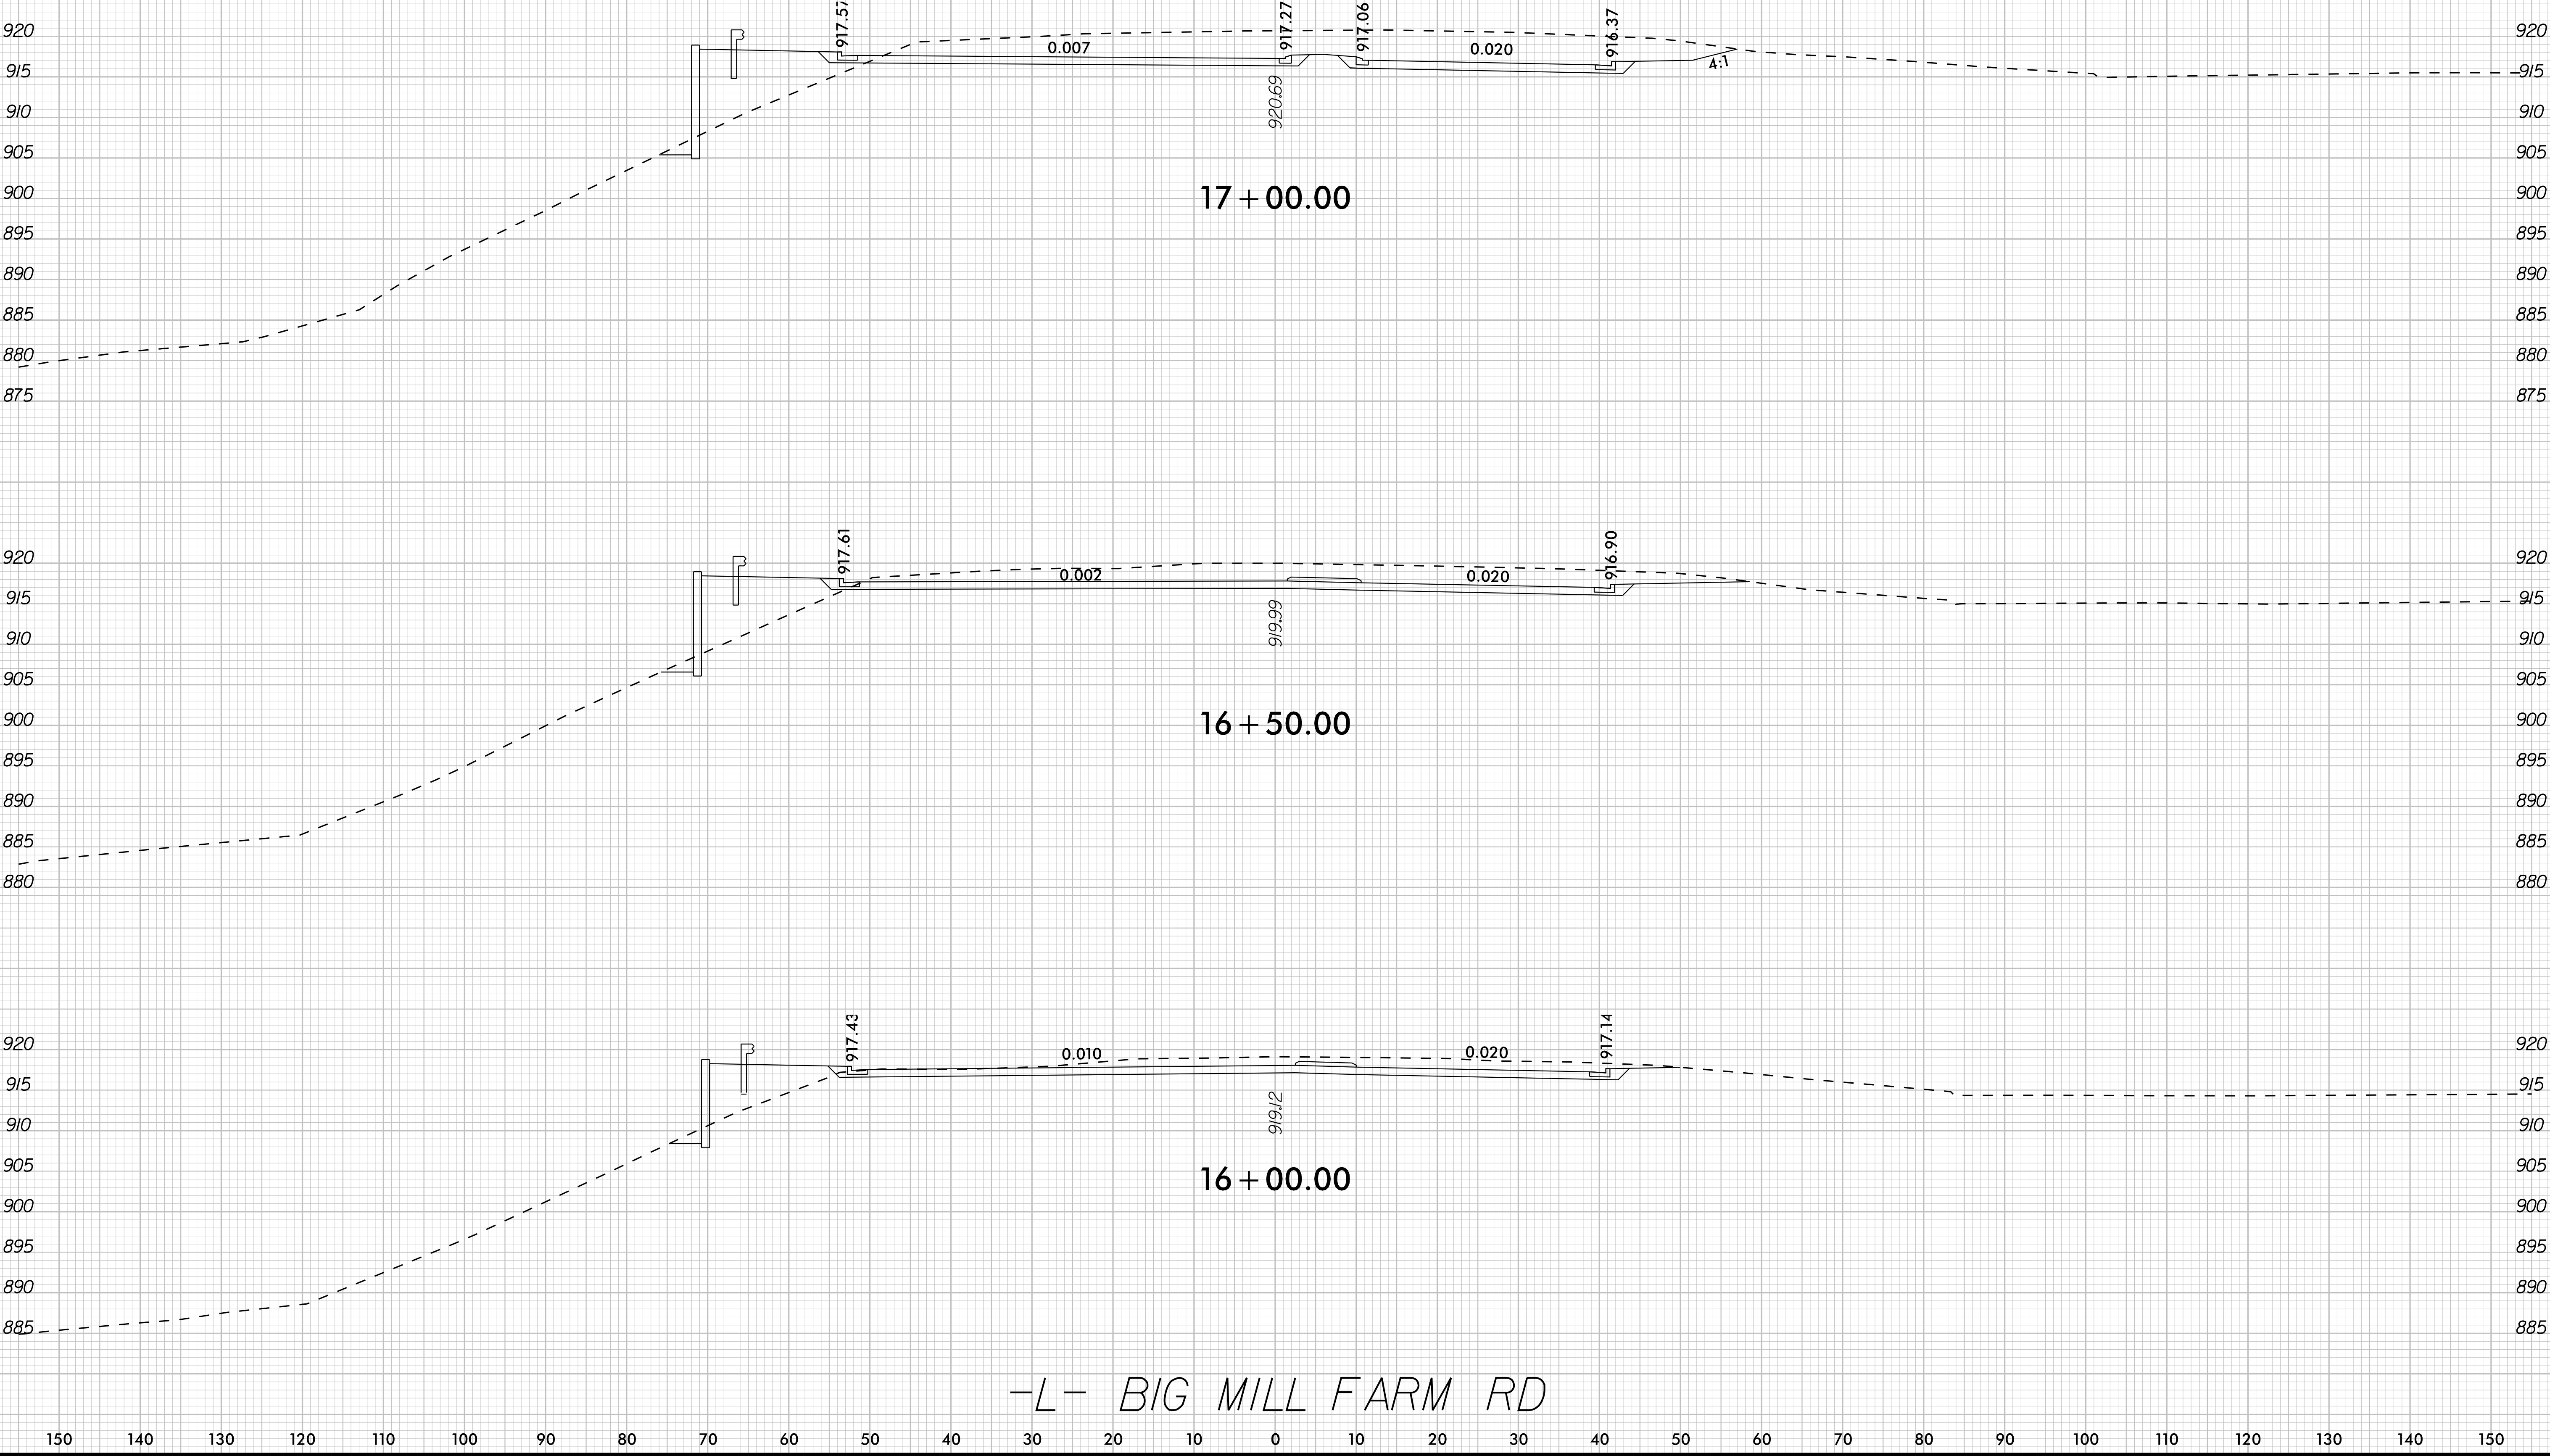


-L- BIG MILL FARM RD

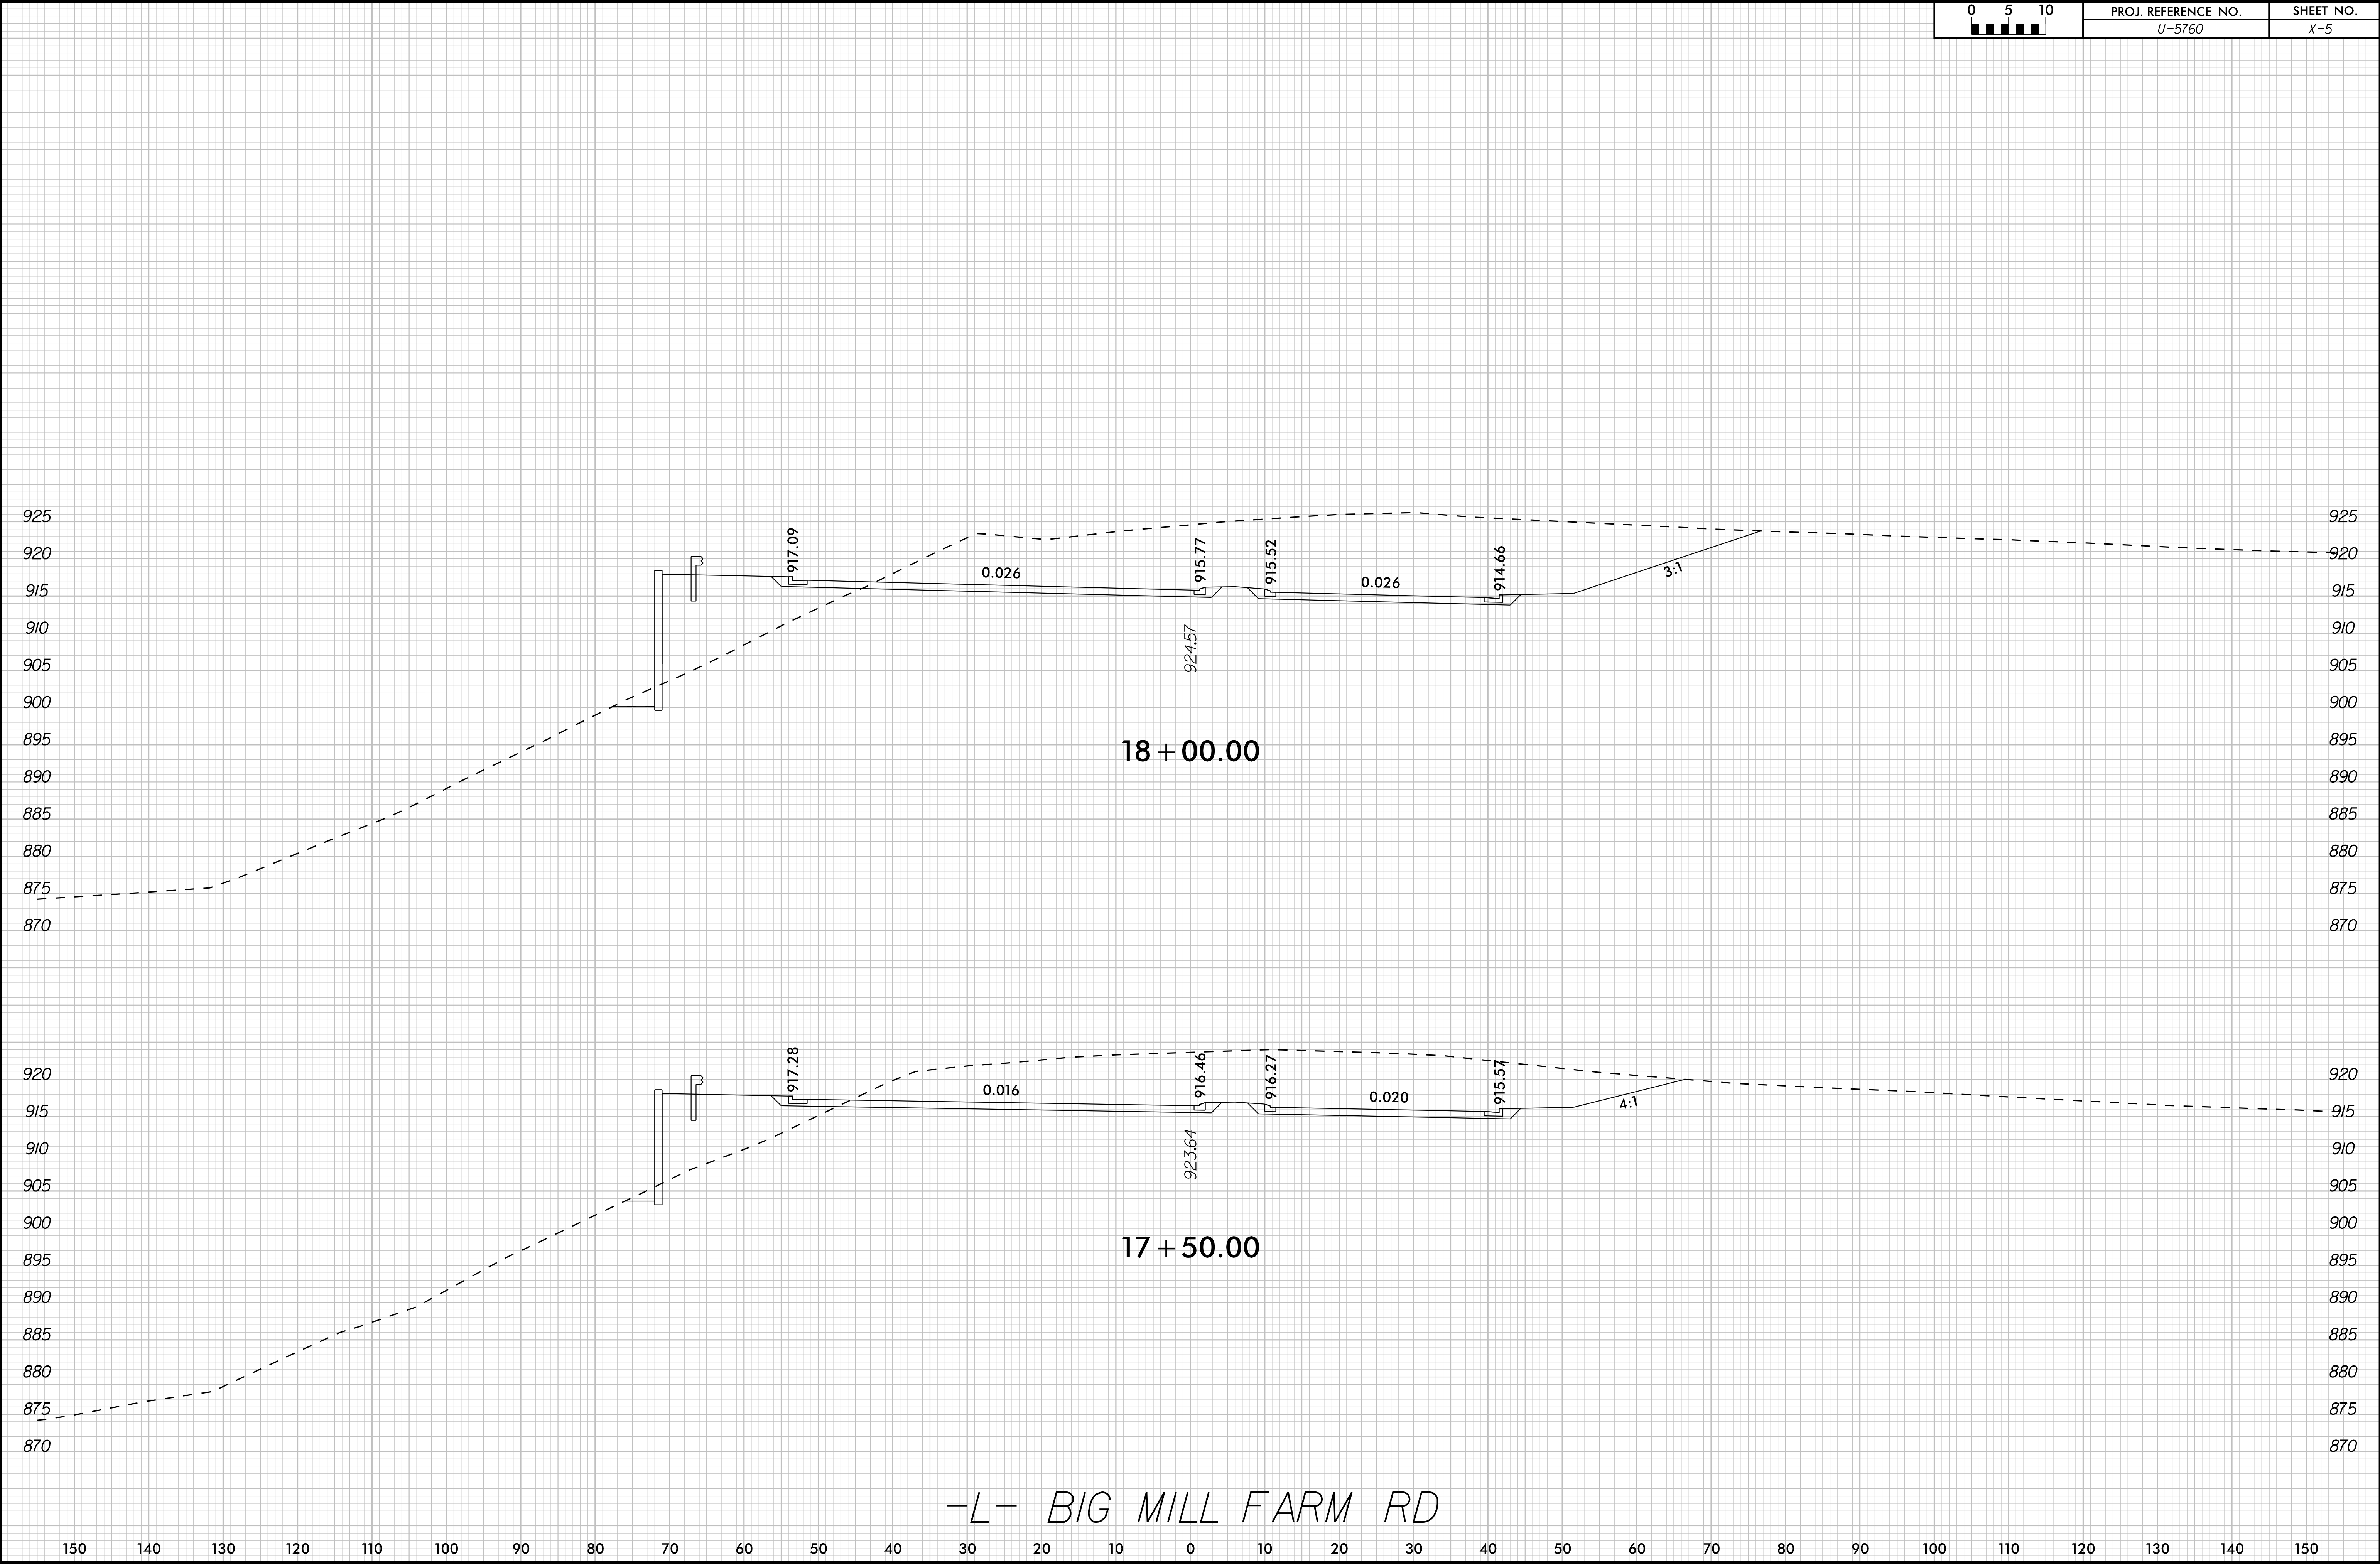


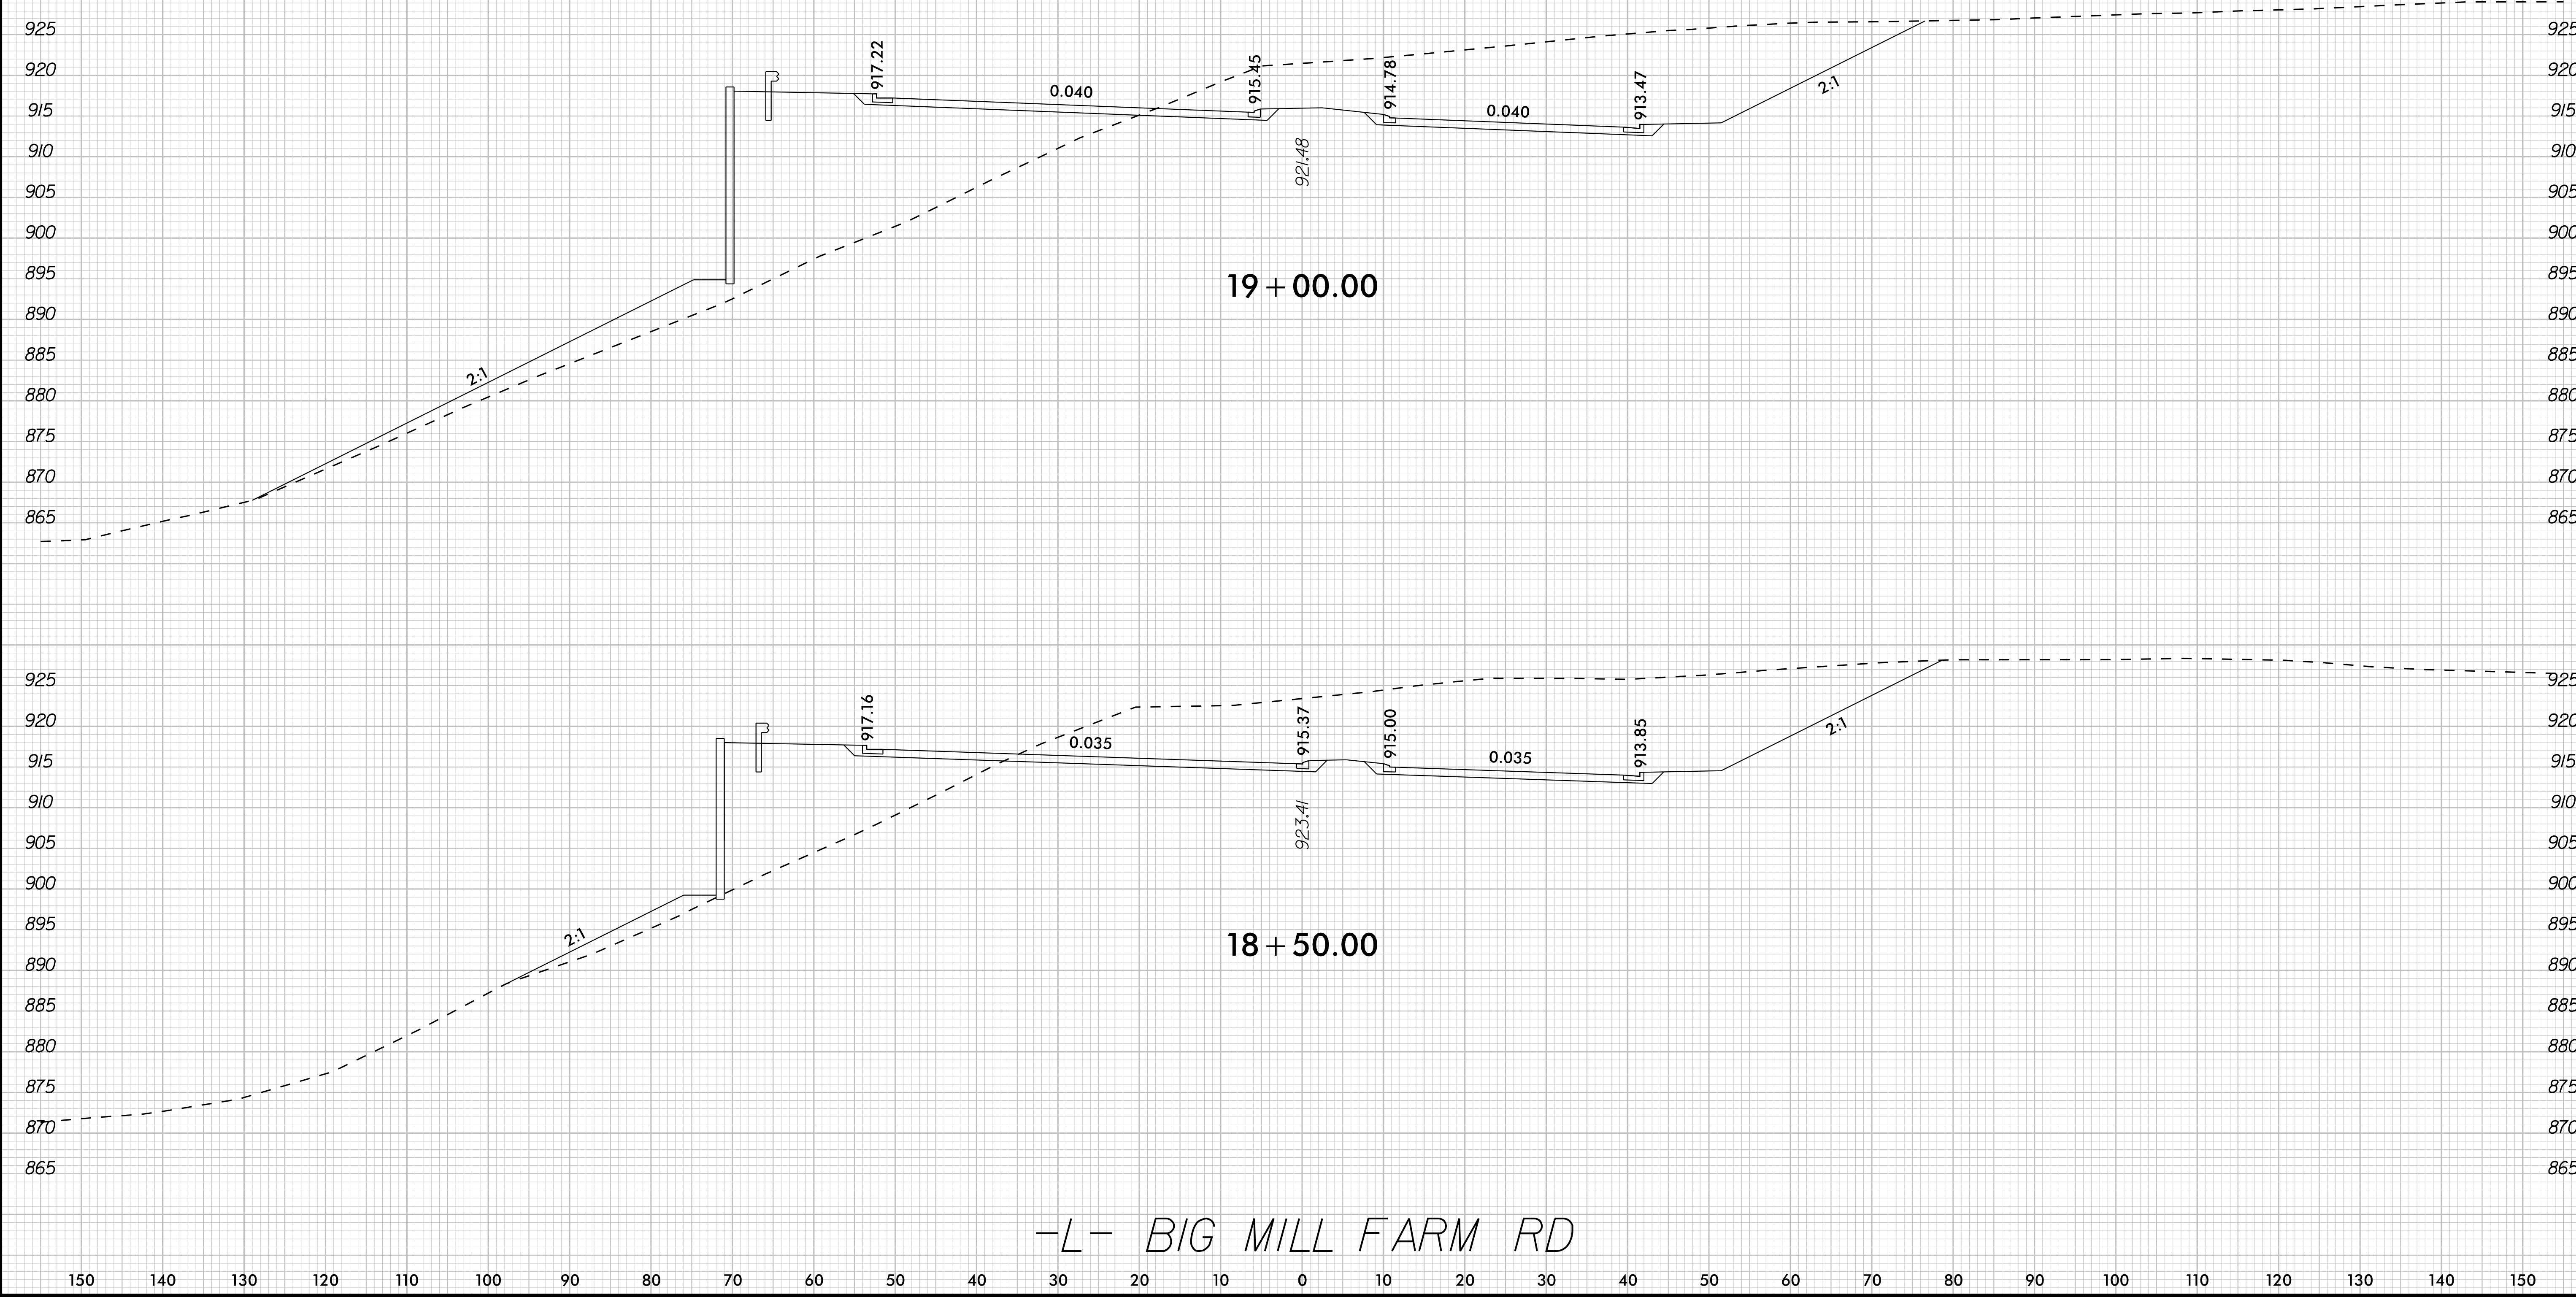

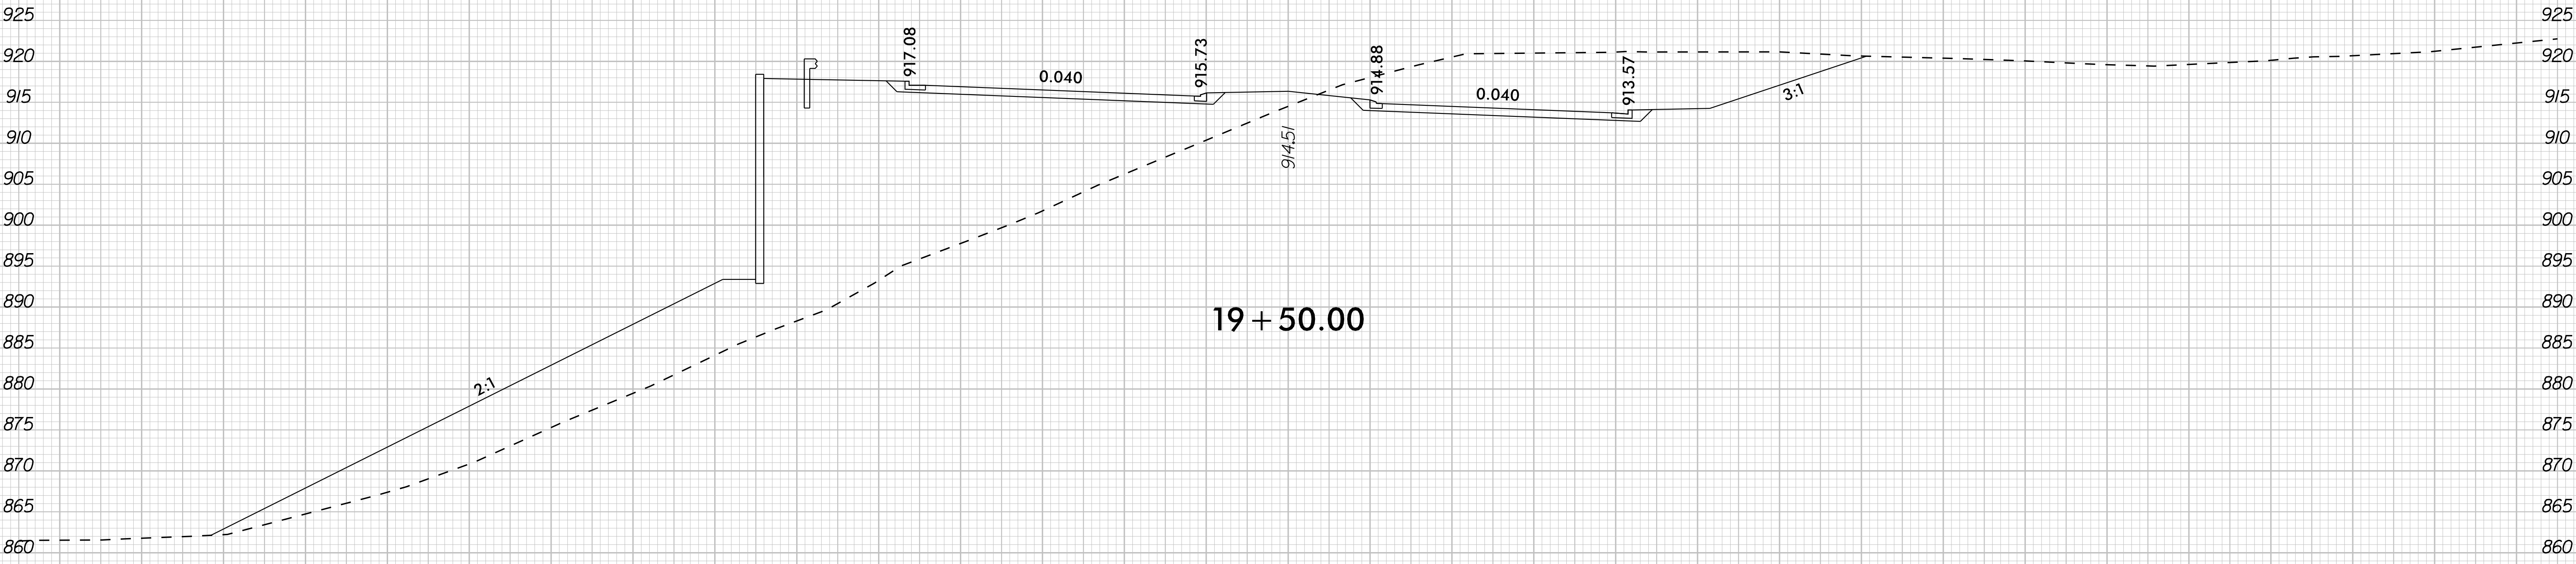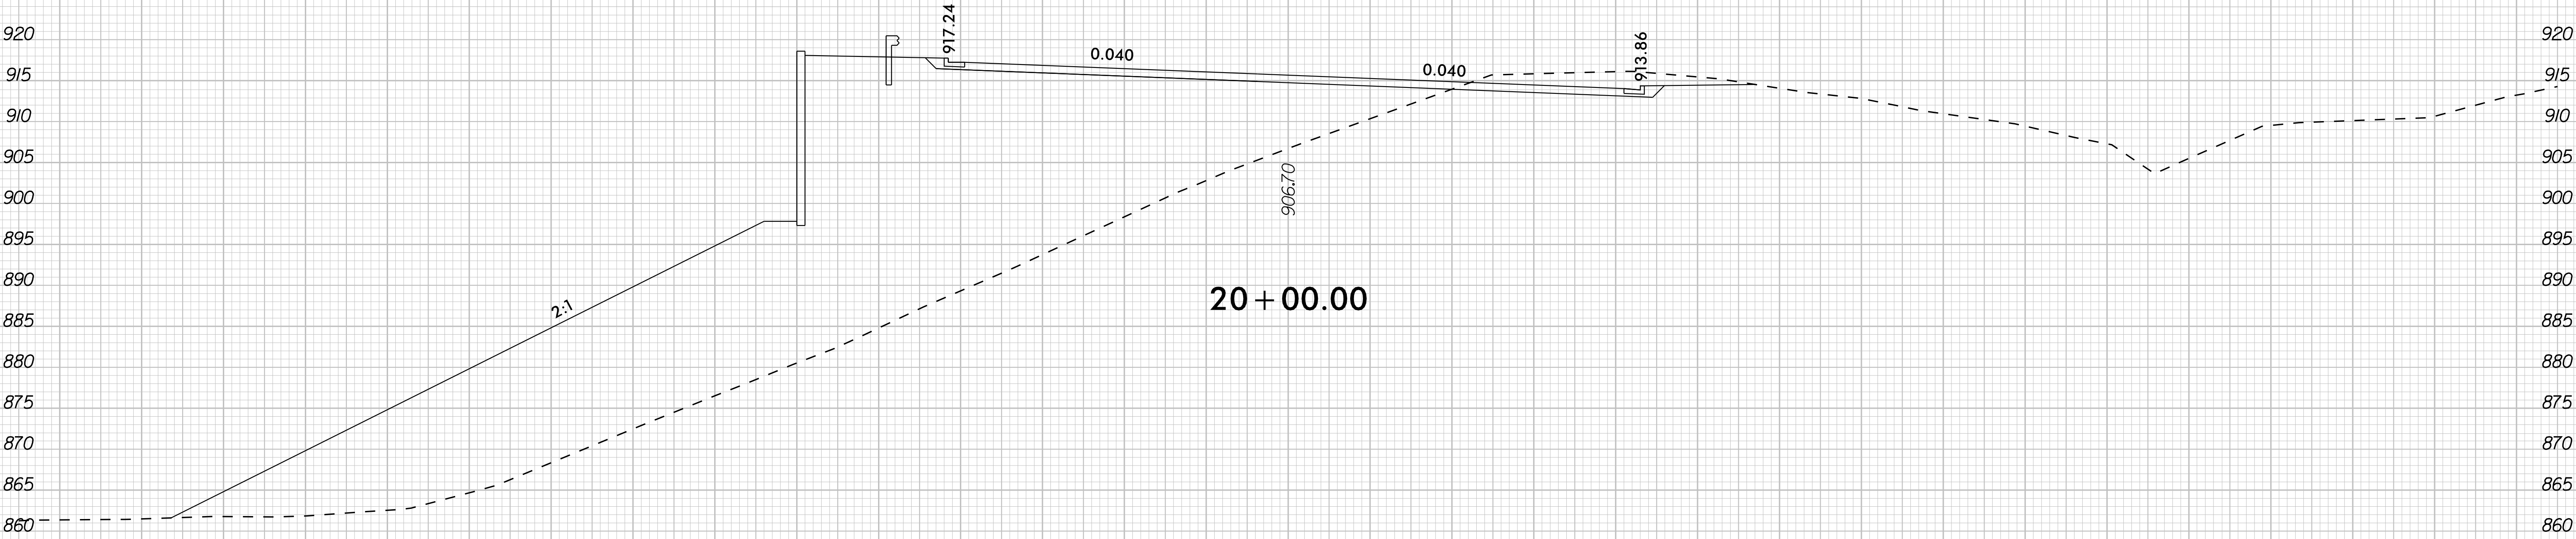

-L- BIG MILL FARM RD

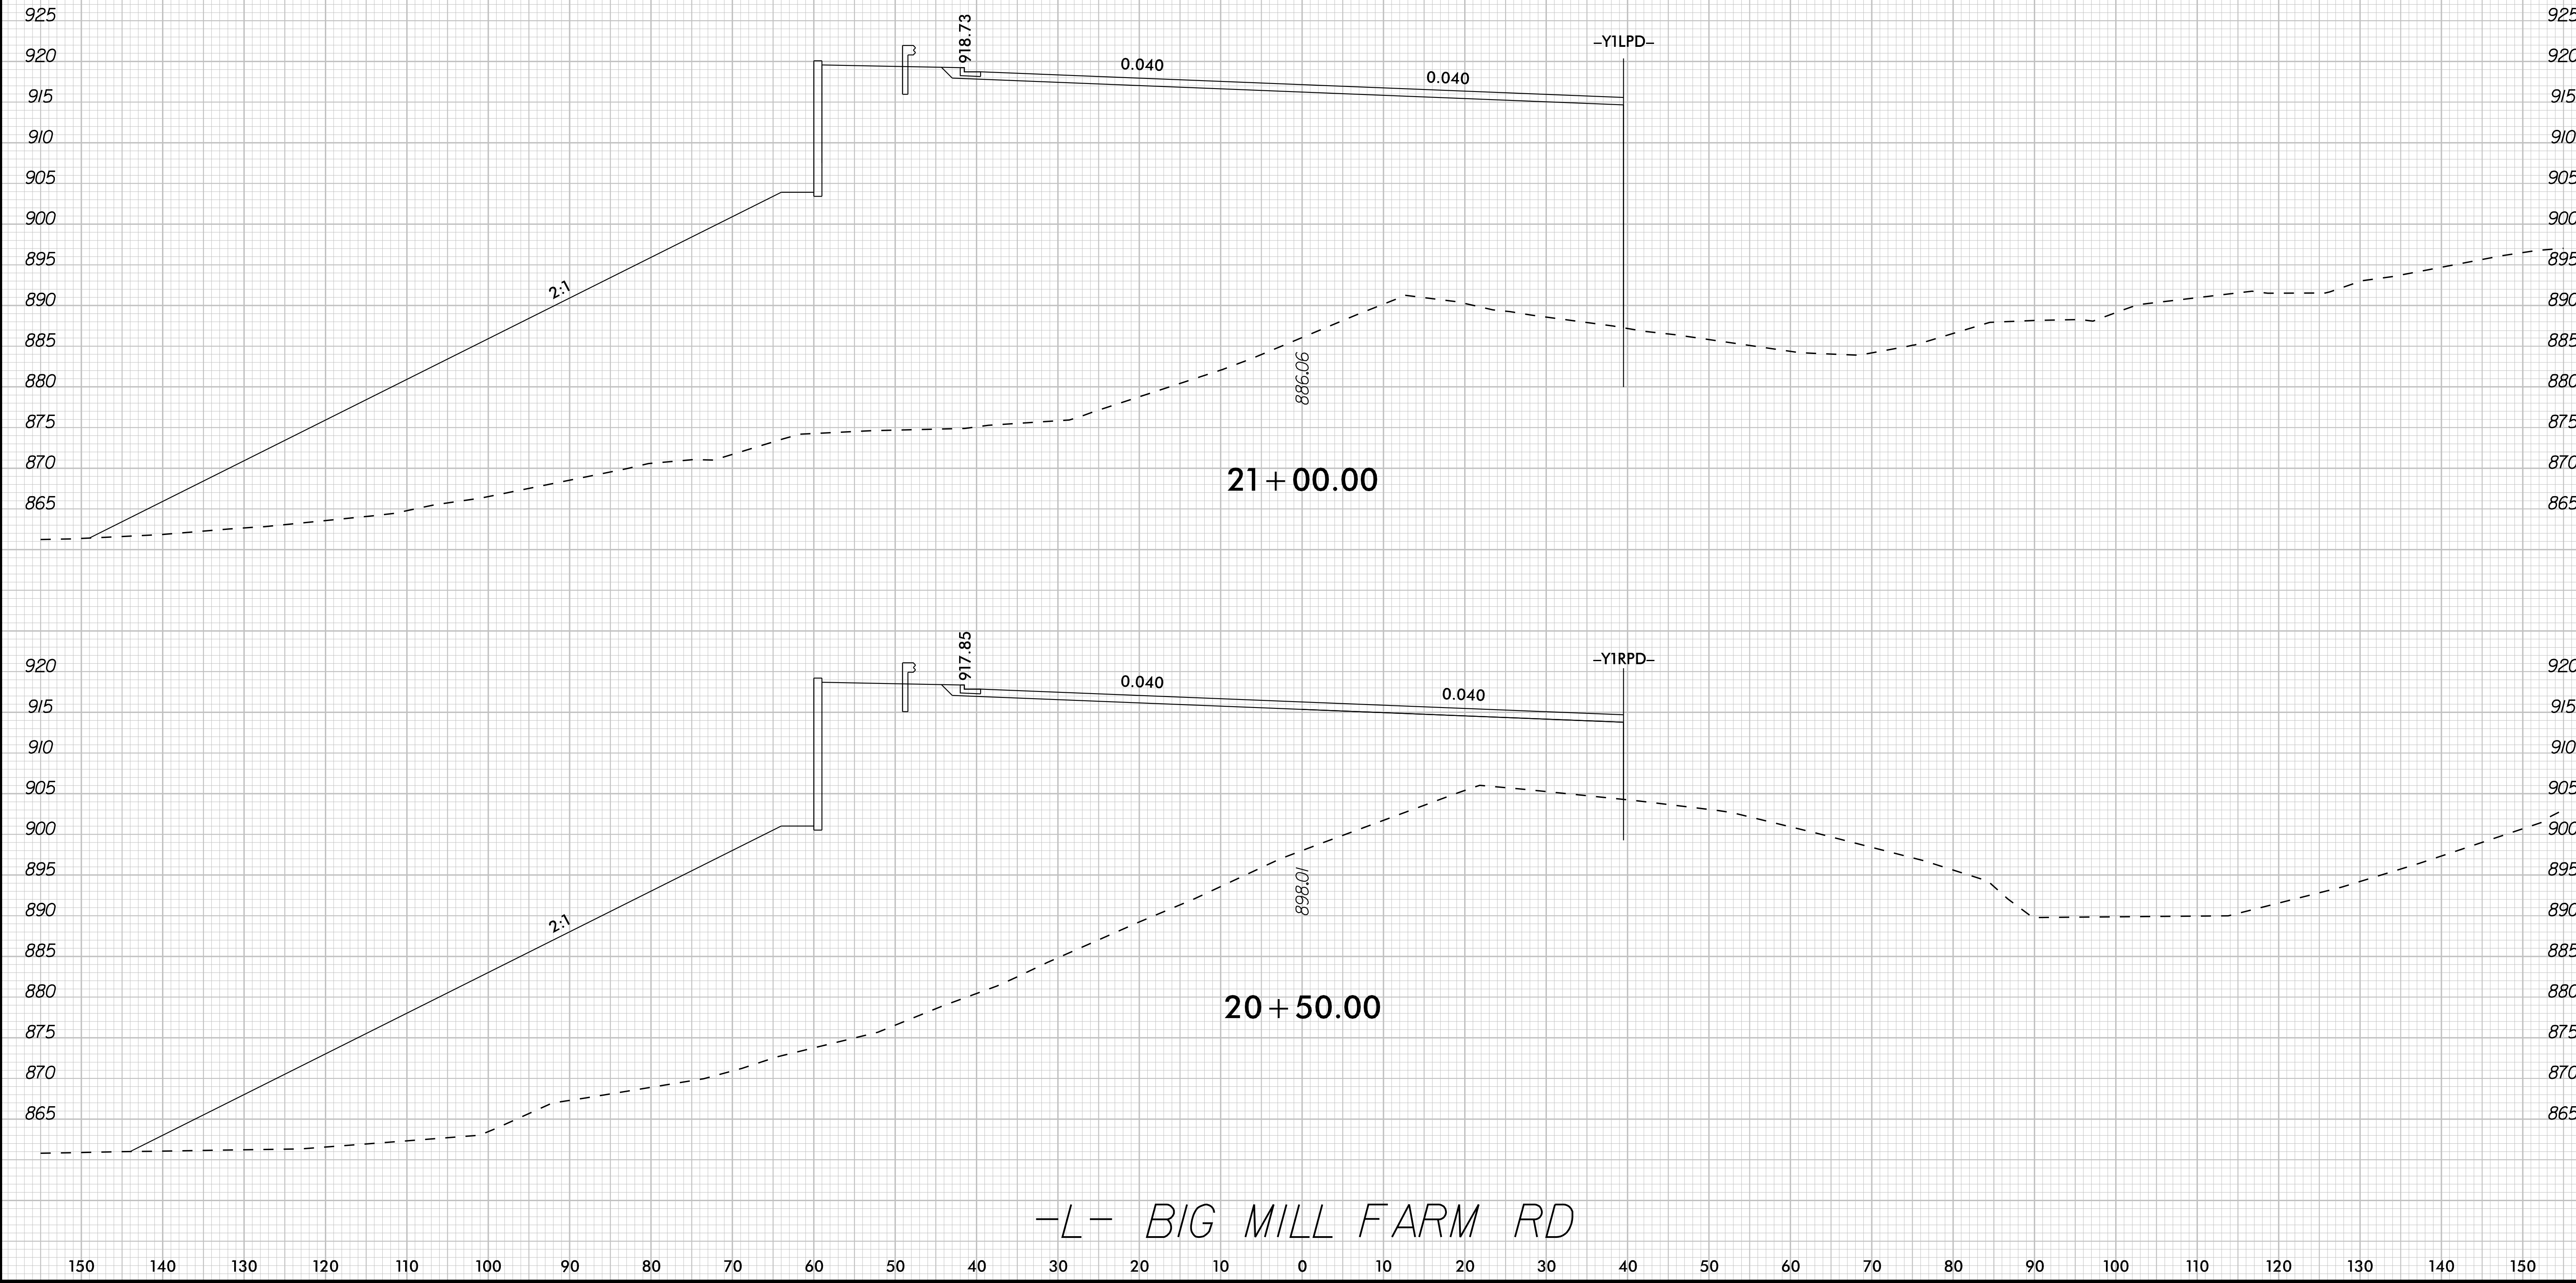

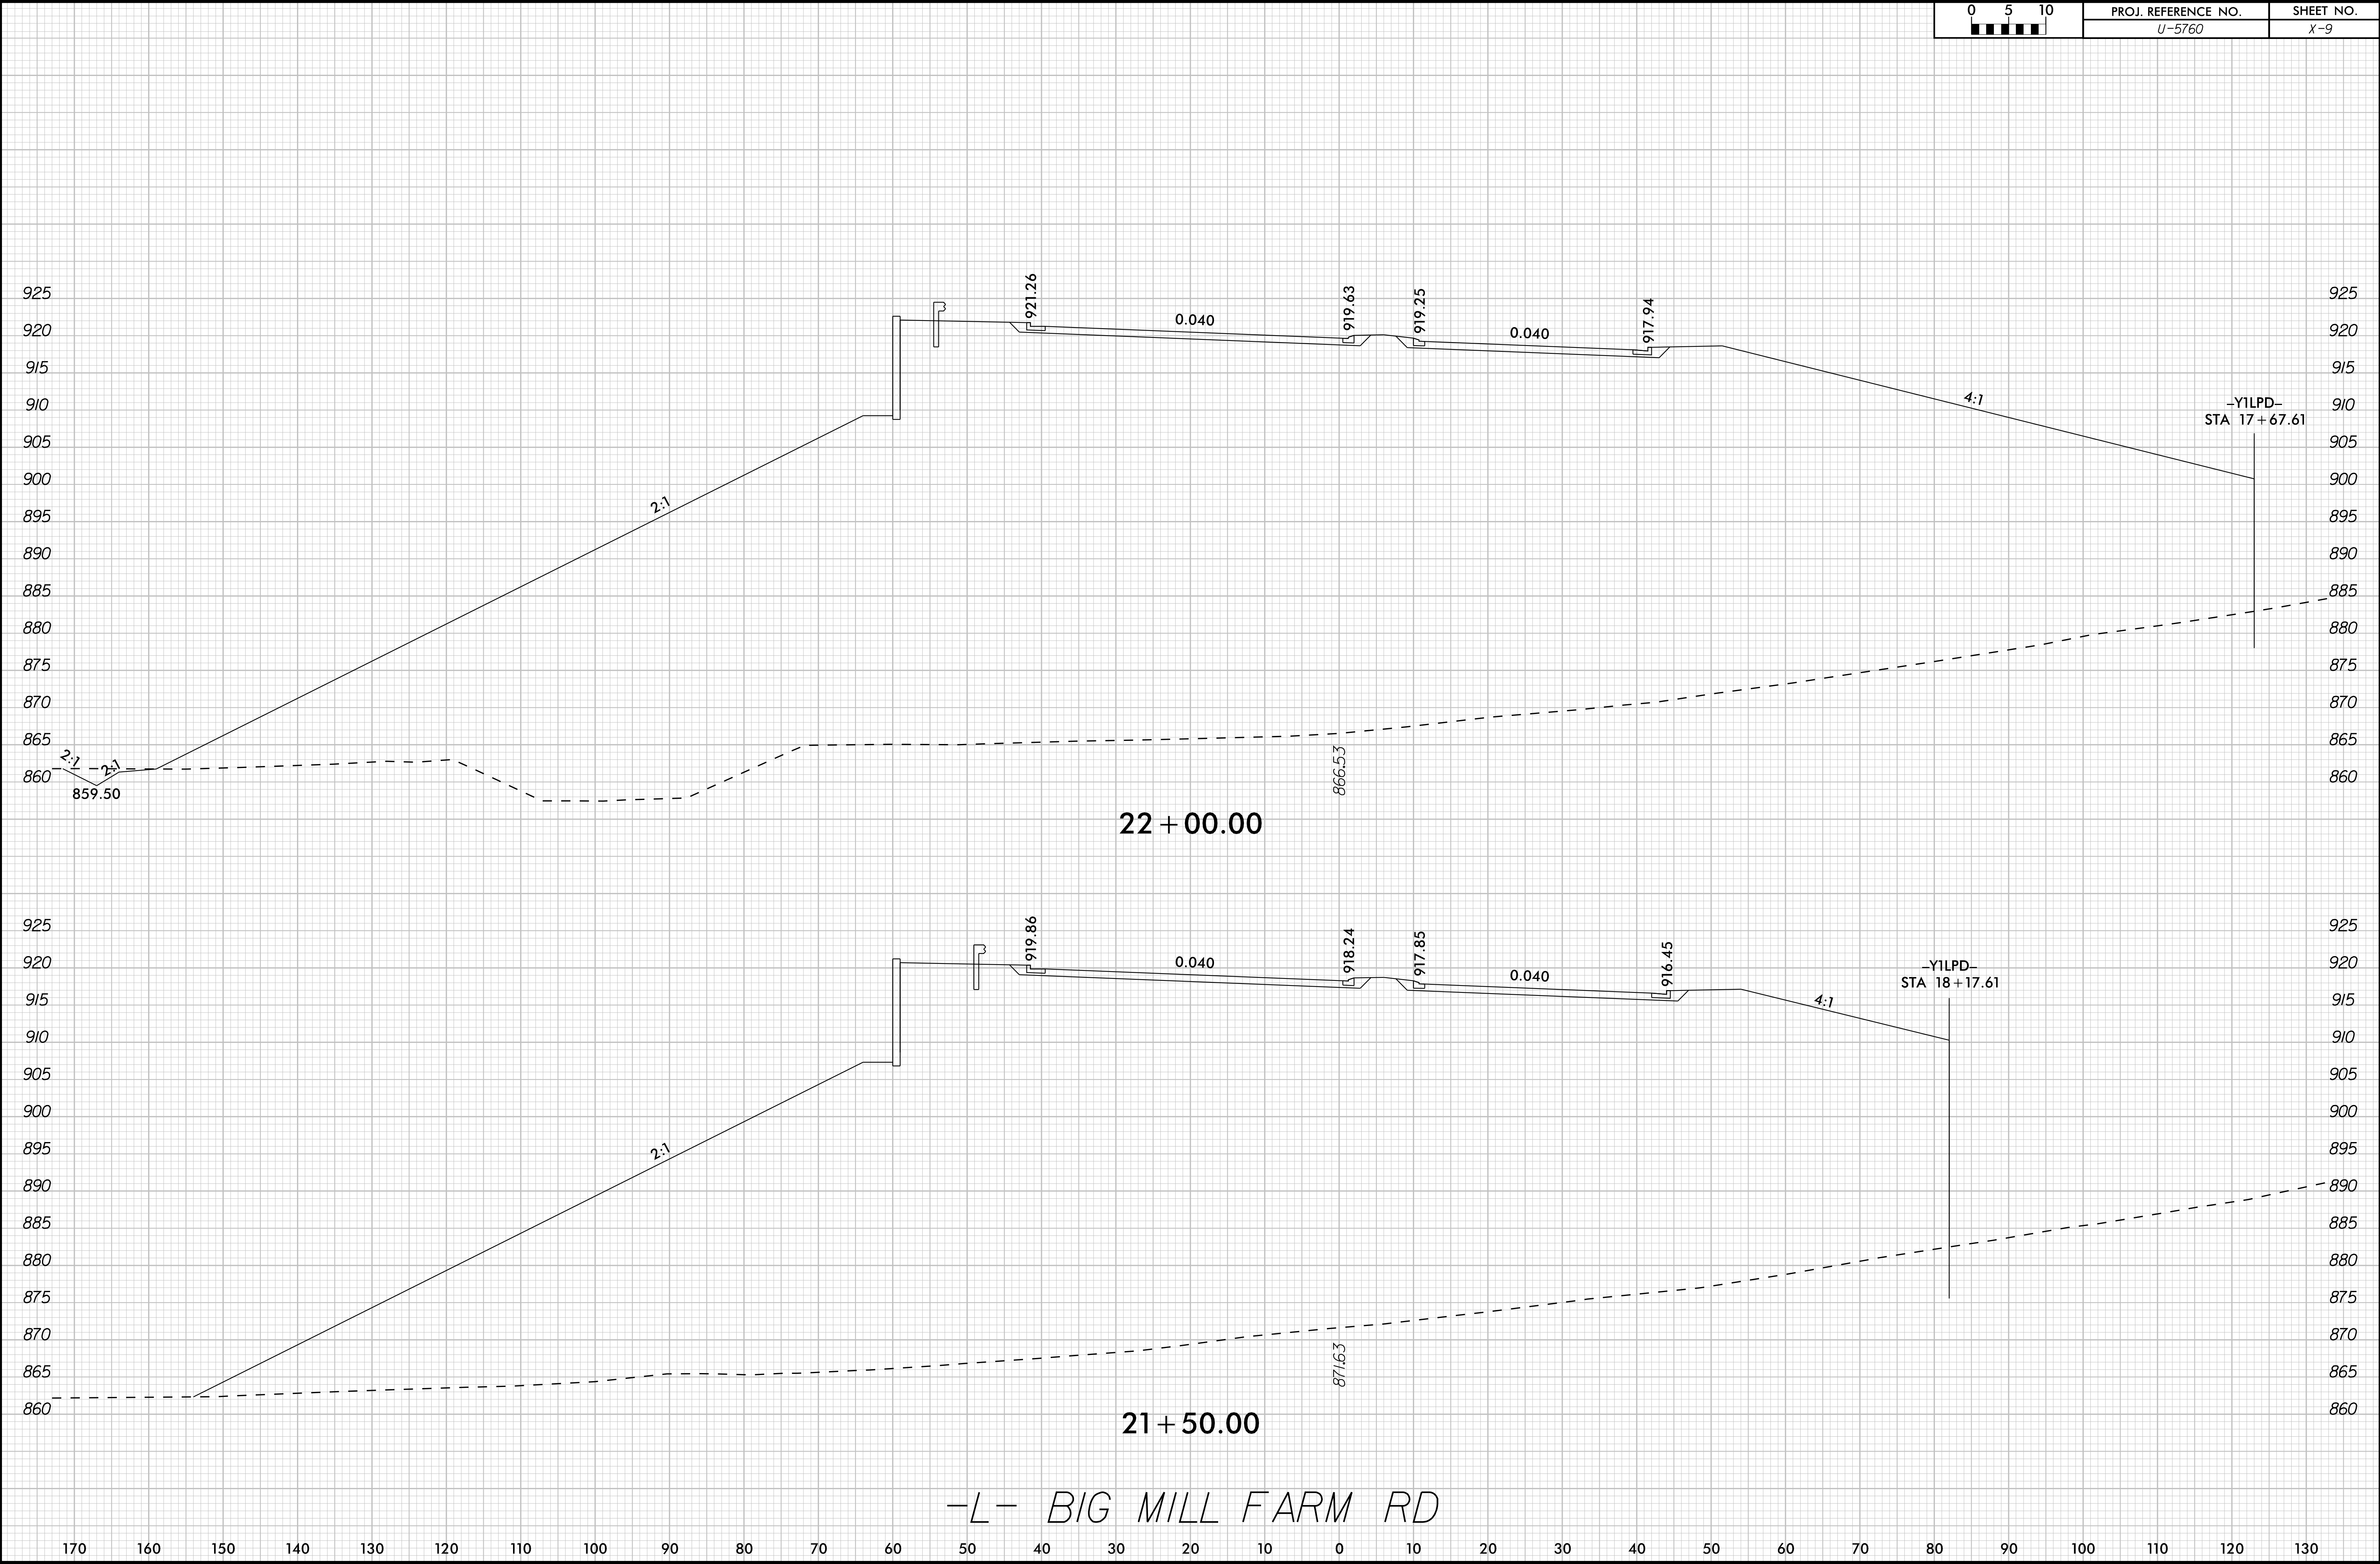



8/23/99


K:\RAL_Roadway\01036312 - U-5760 Big Mill Farm Road\Roadway\SC\U5760_rdy_xpl.dgn


12/9/2024

0510 [Scale Bar]	PROJ. REFERENCE NO. U-5760	SHEET NO. X-10
---------------------	-------------------------------	-------------------

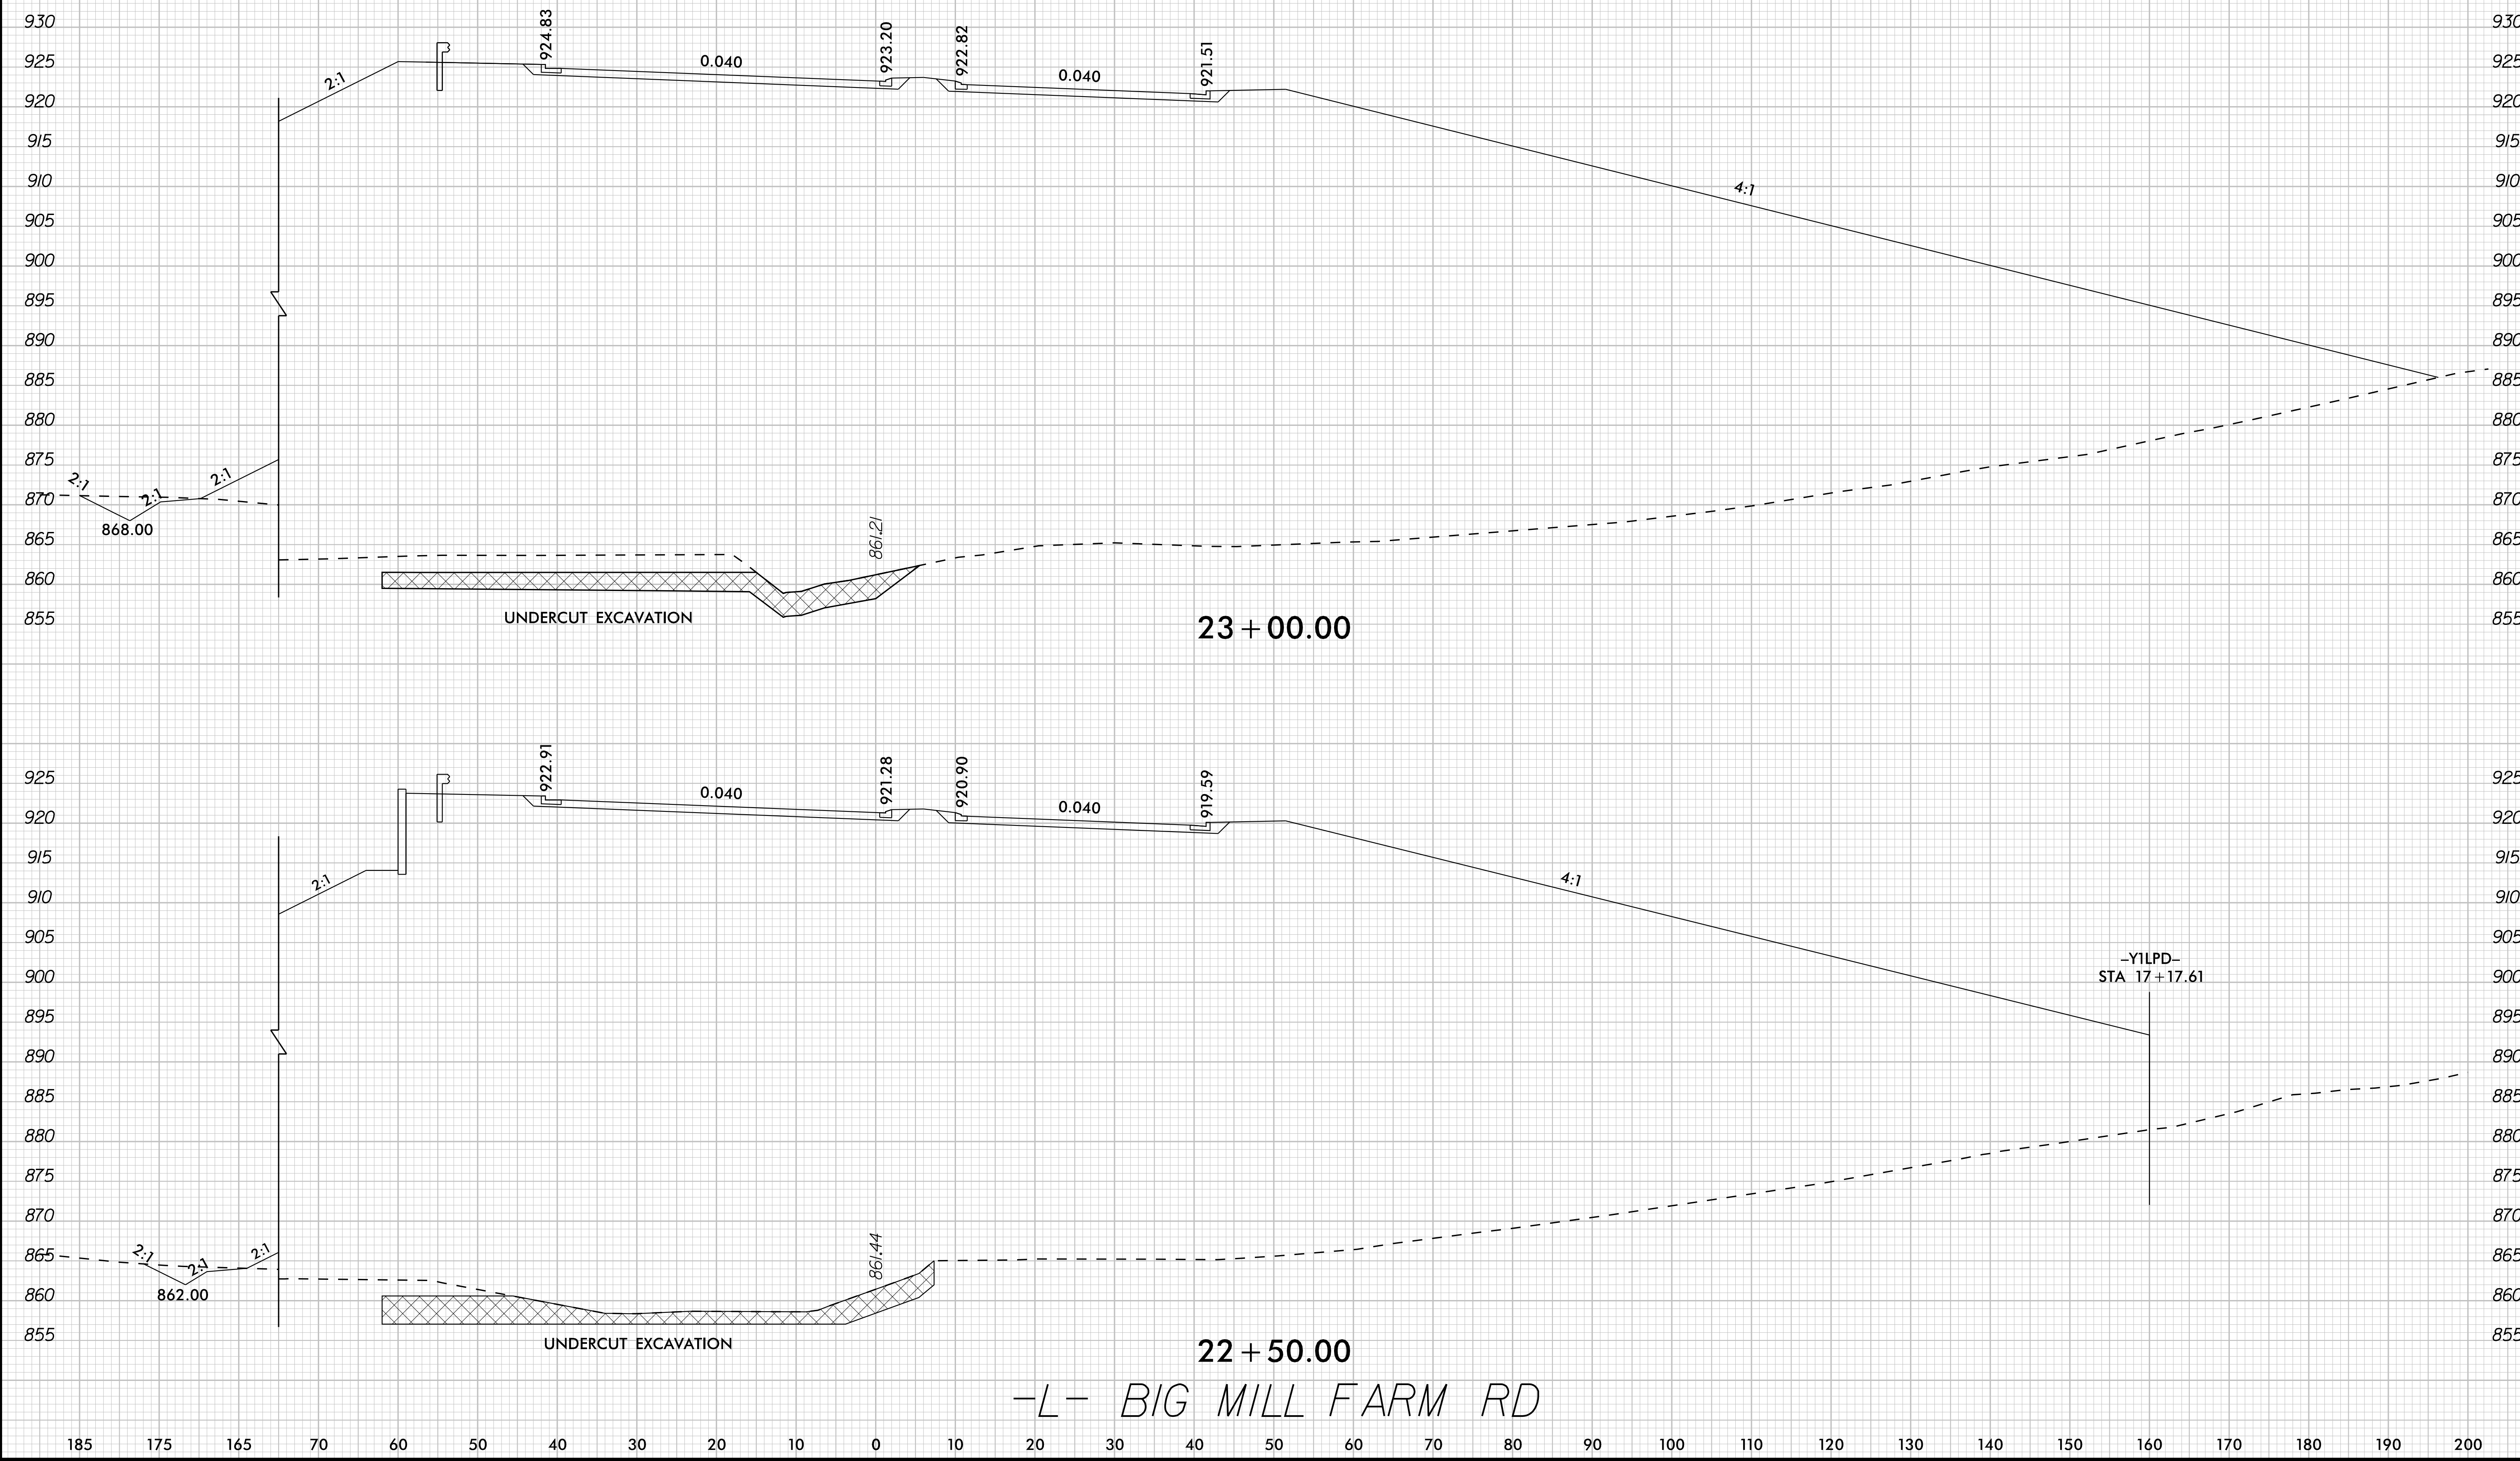


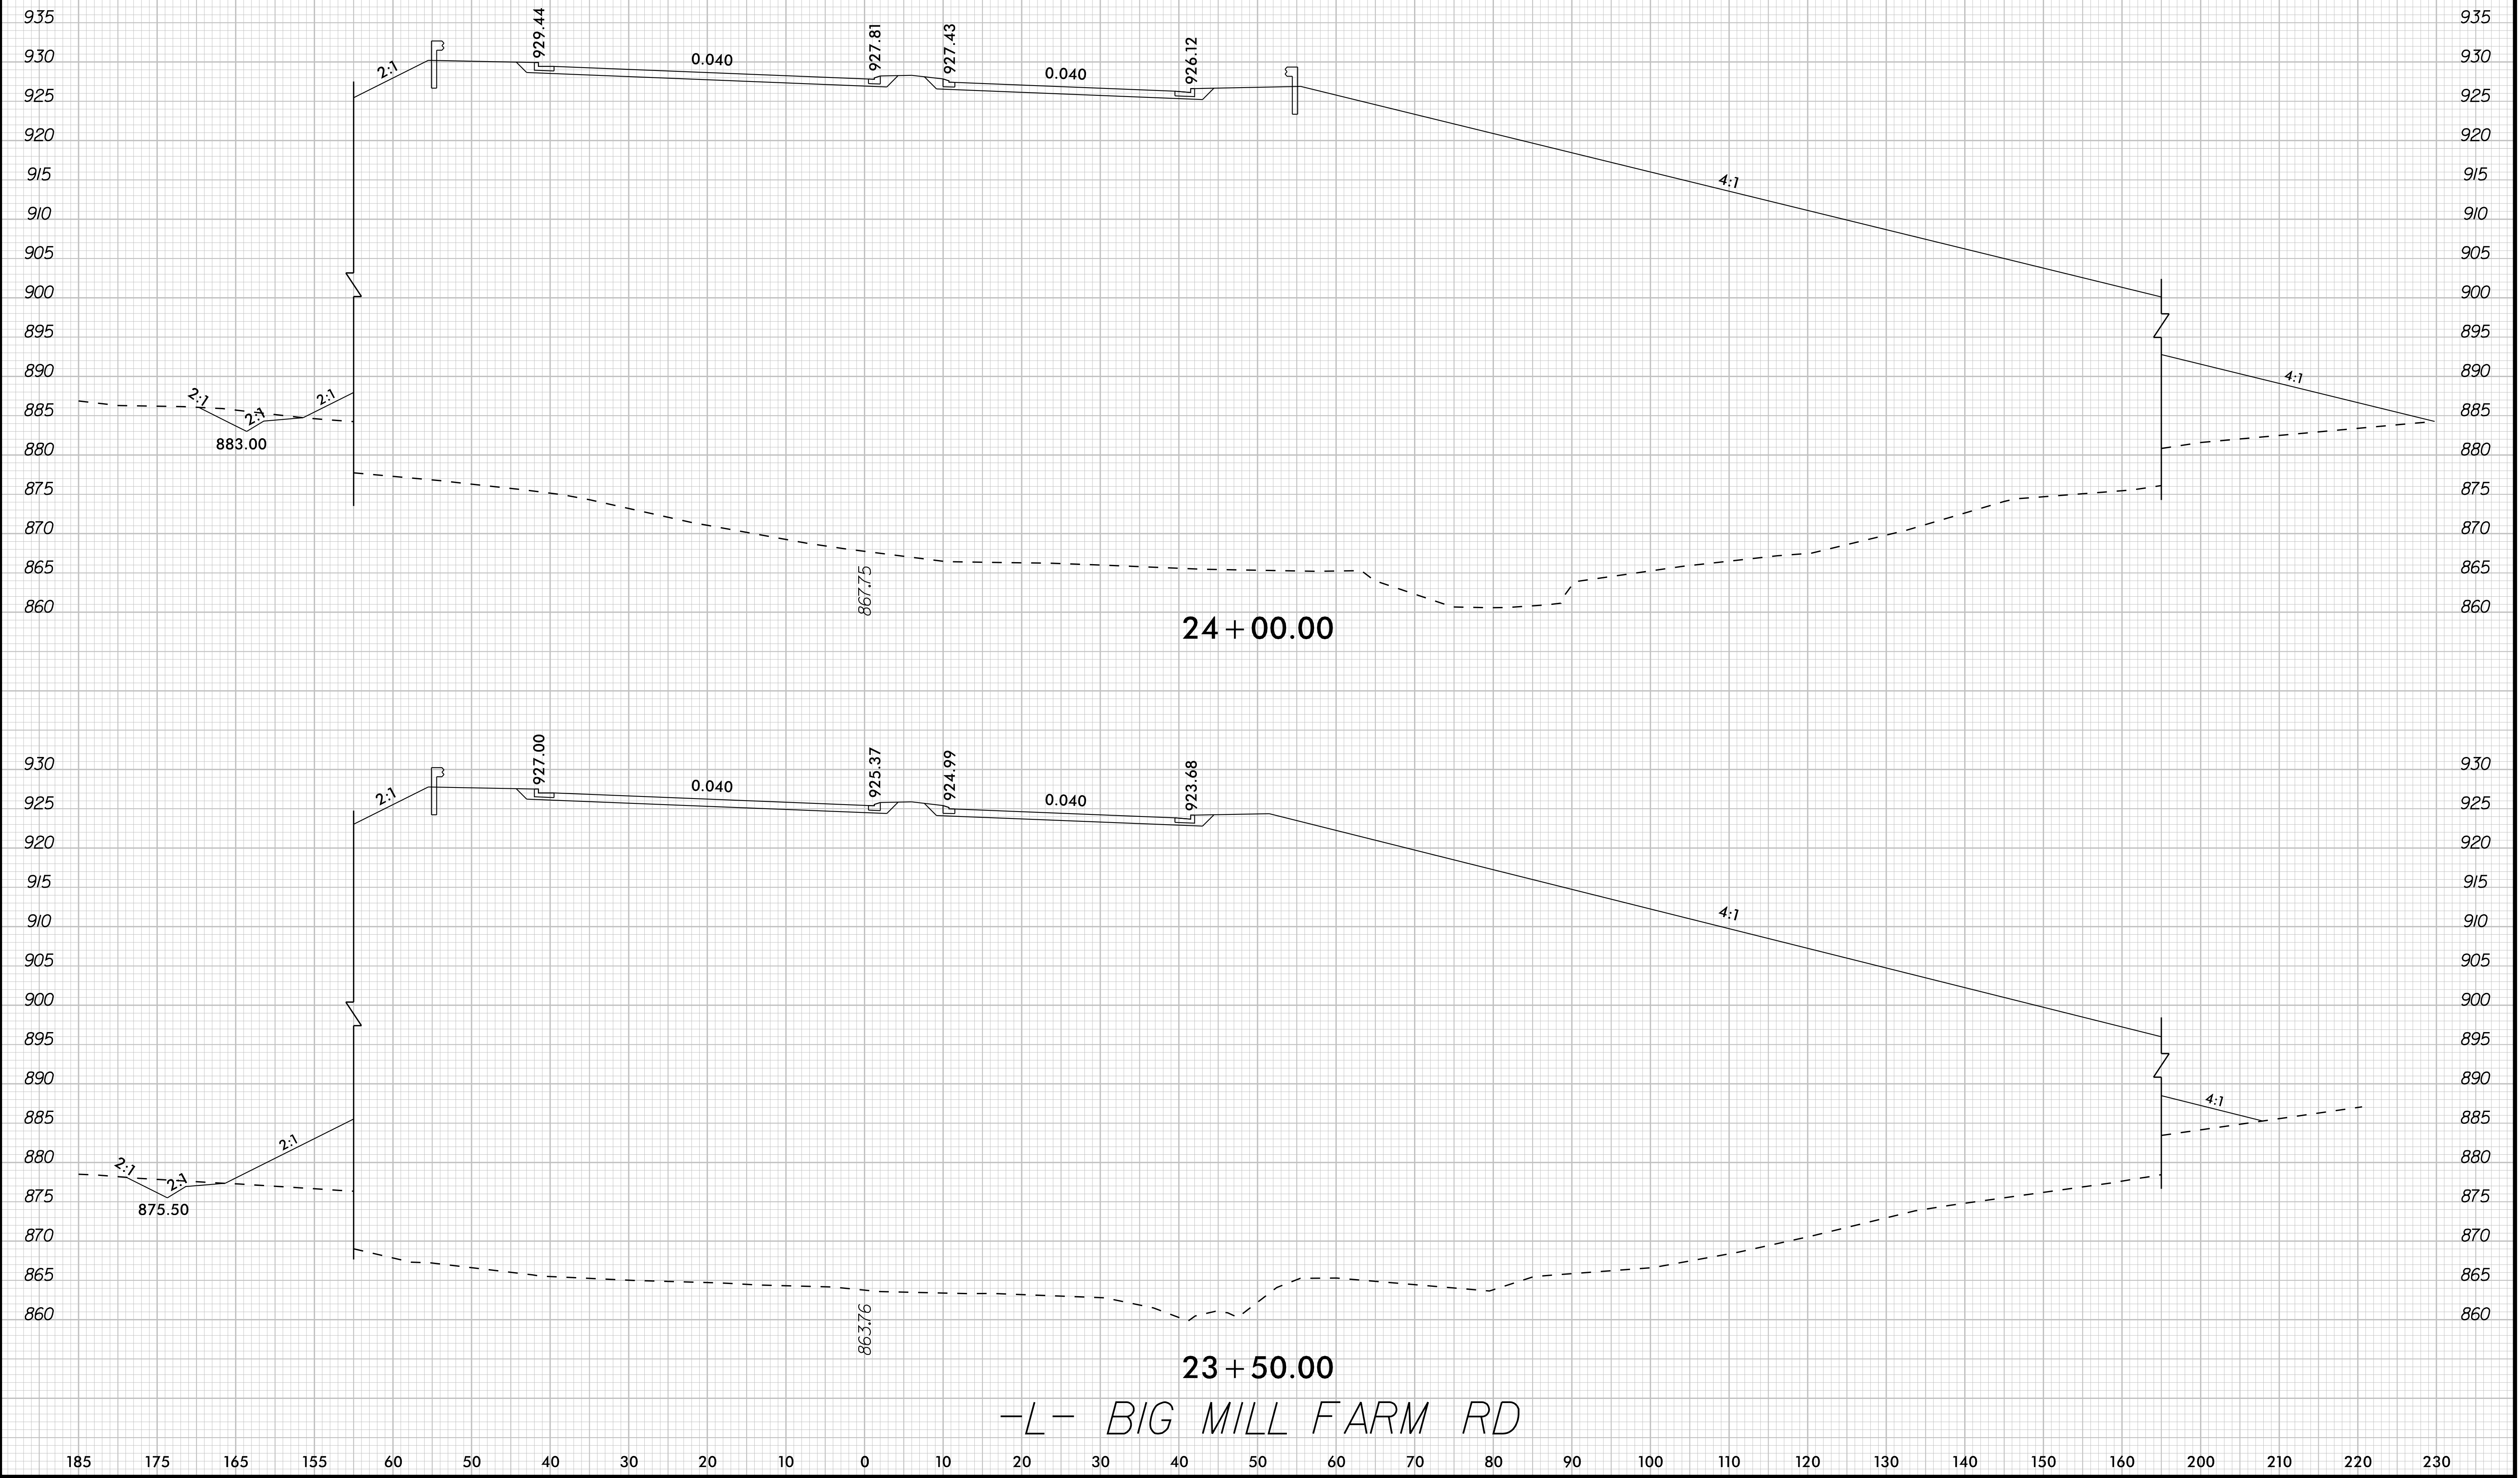

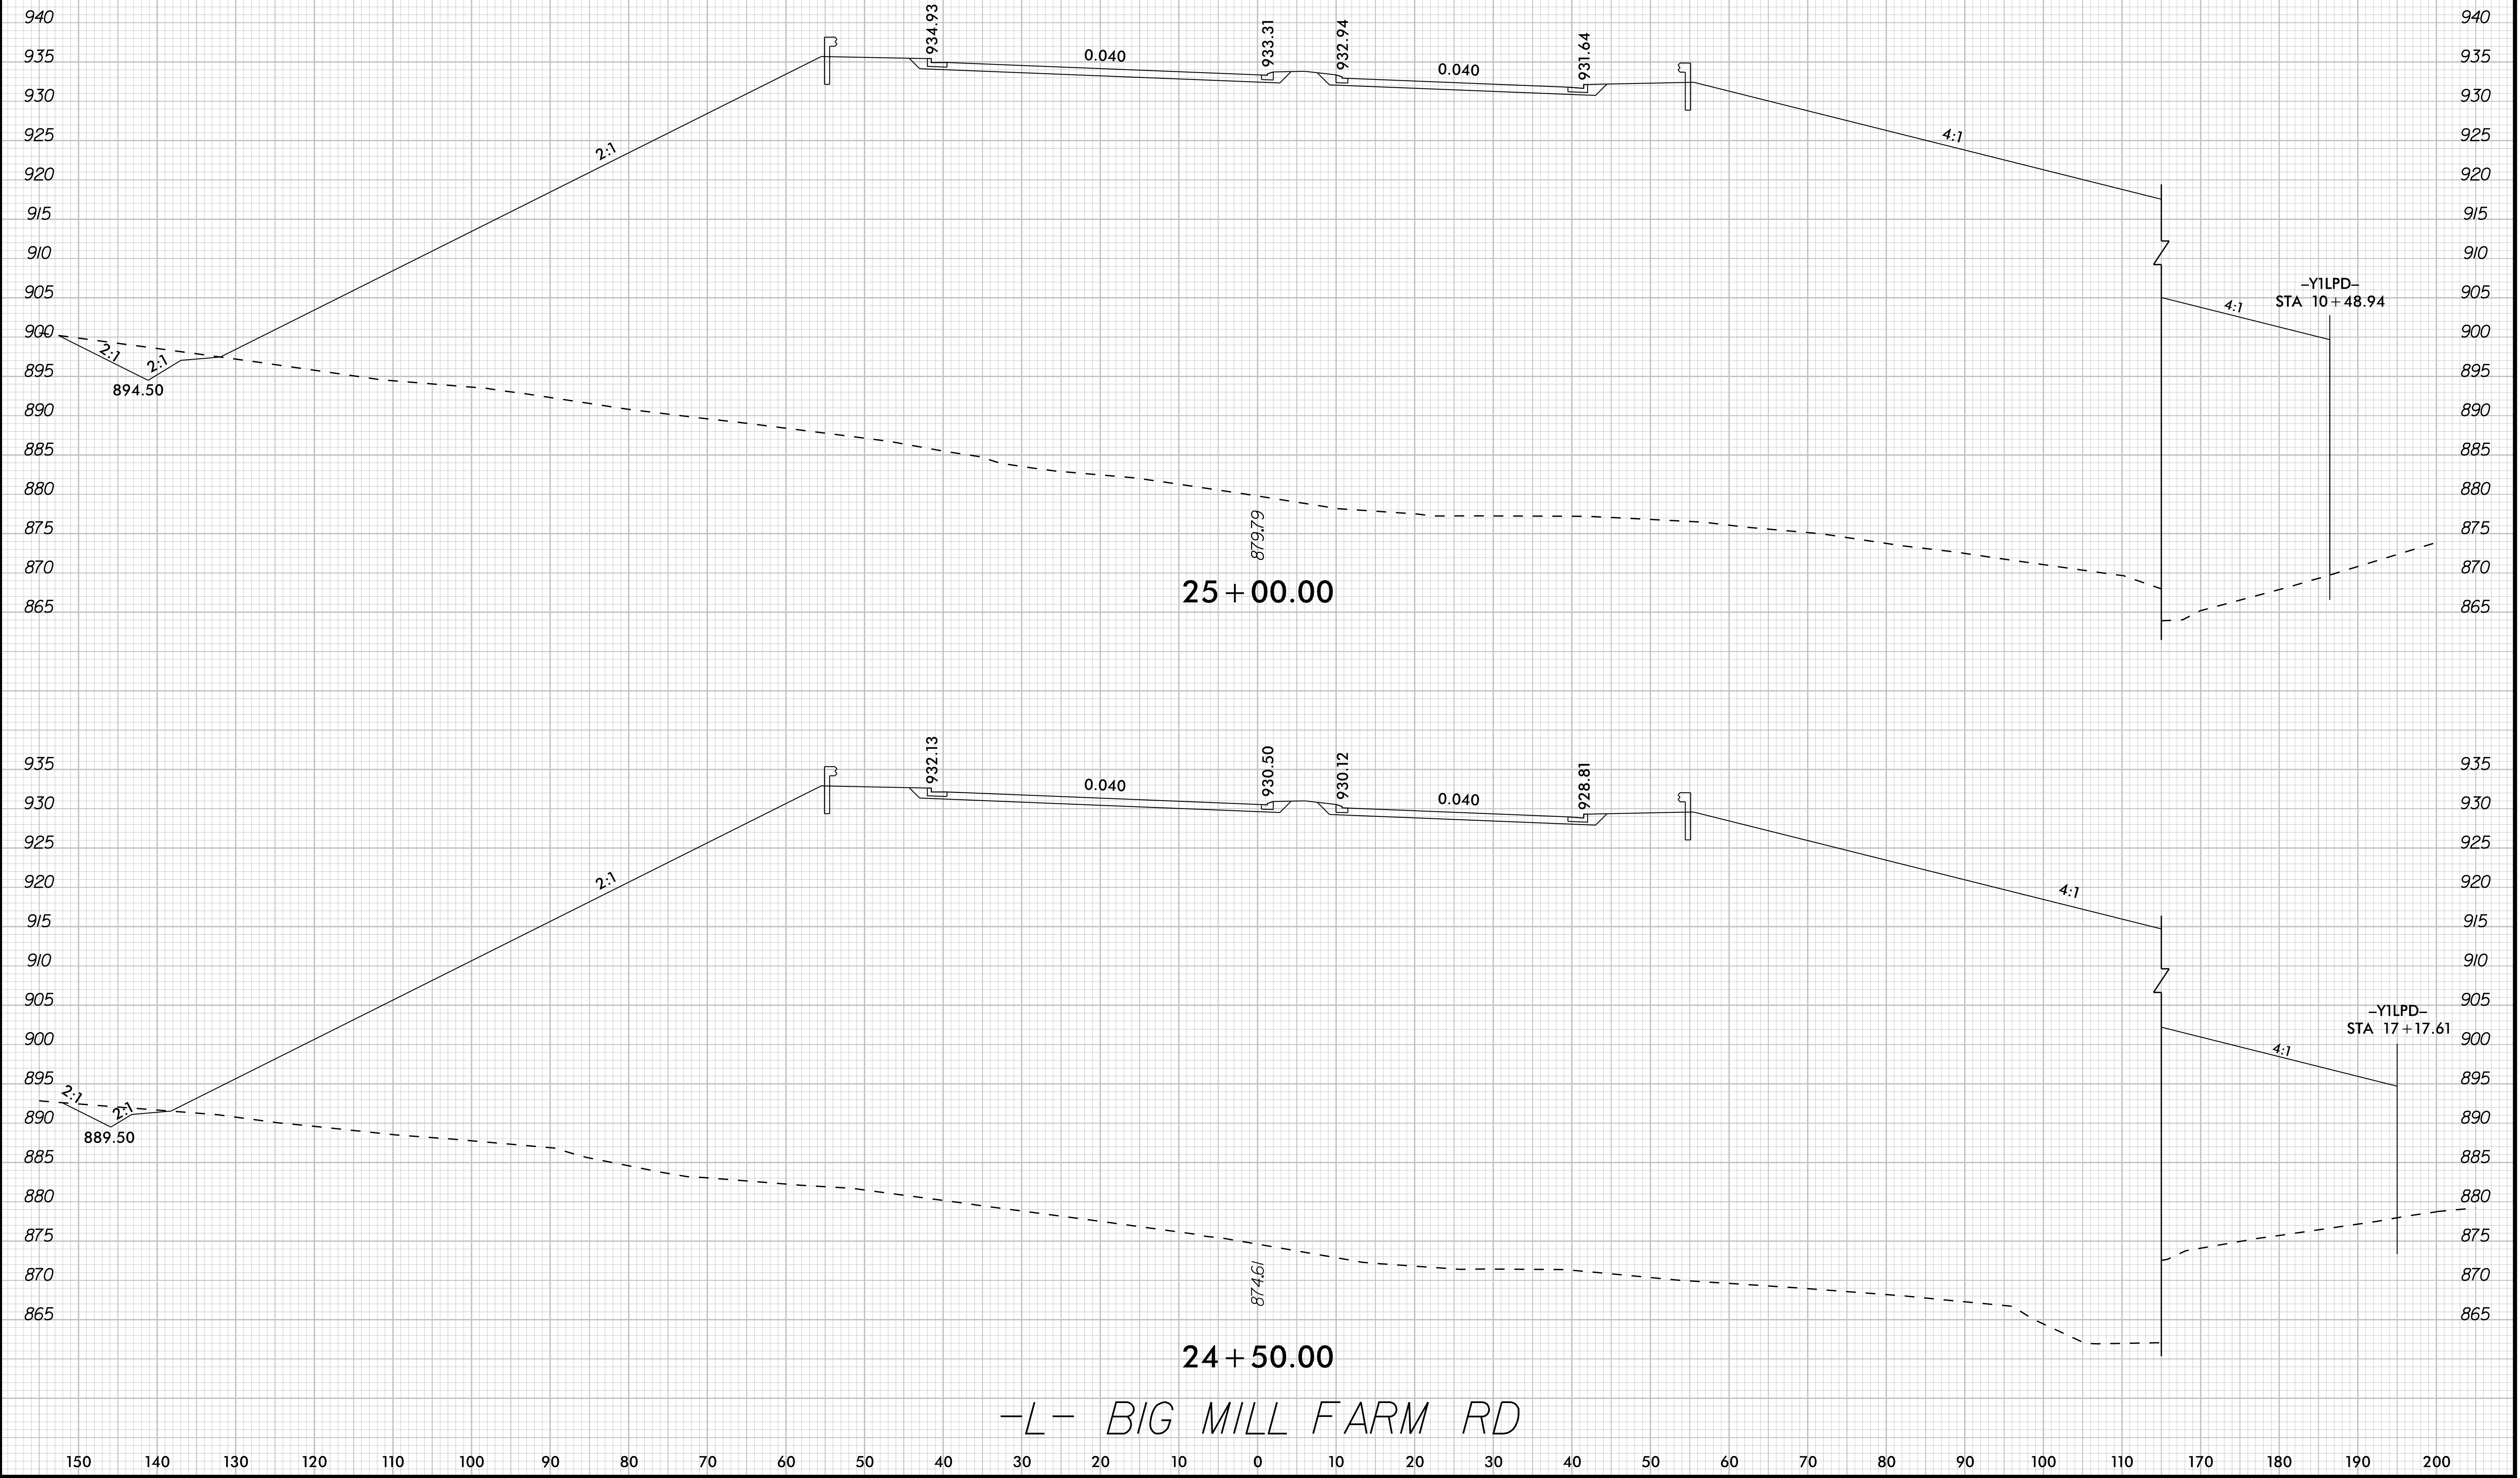

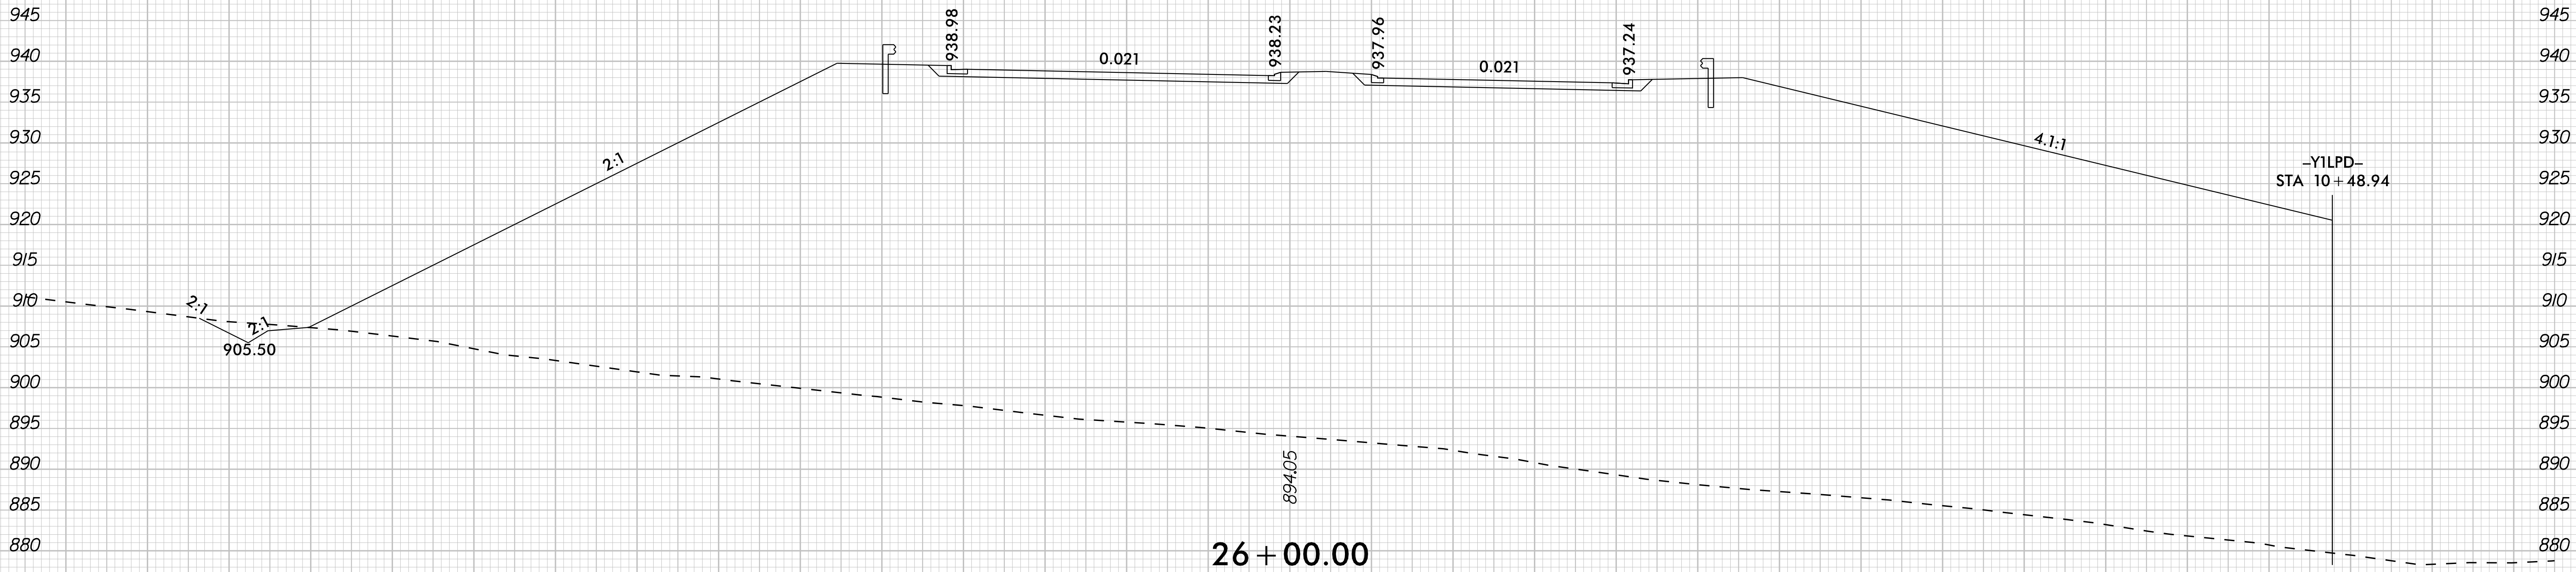



26 + 00.00

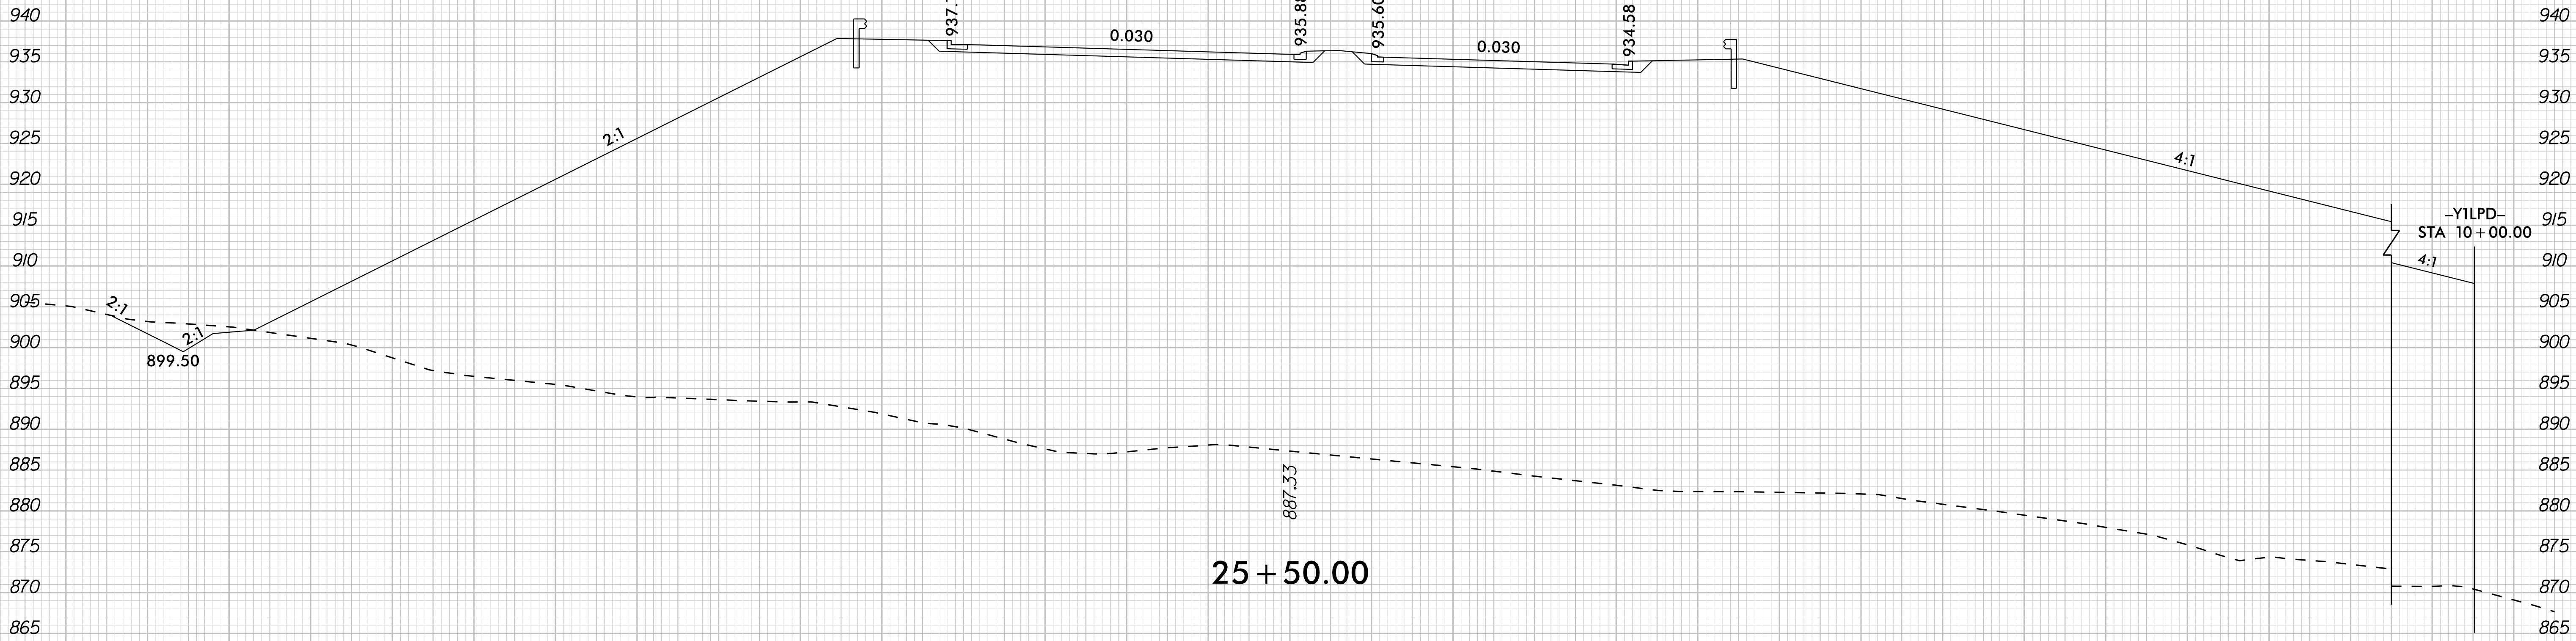



25 + 50.00

-L- BIG MILL FARM RD

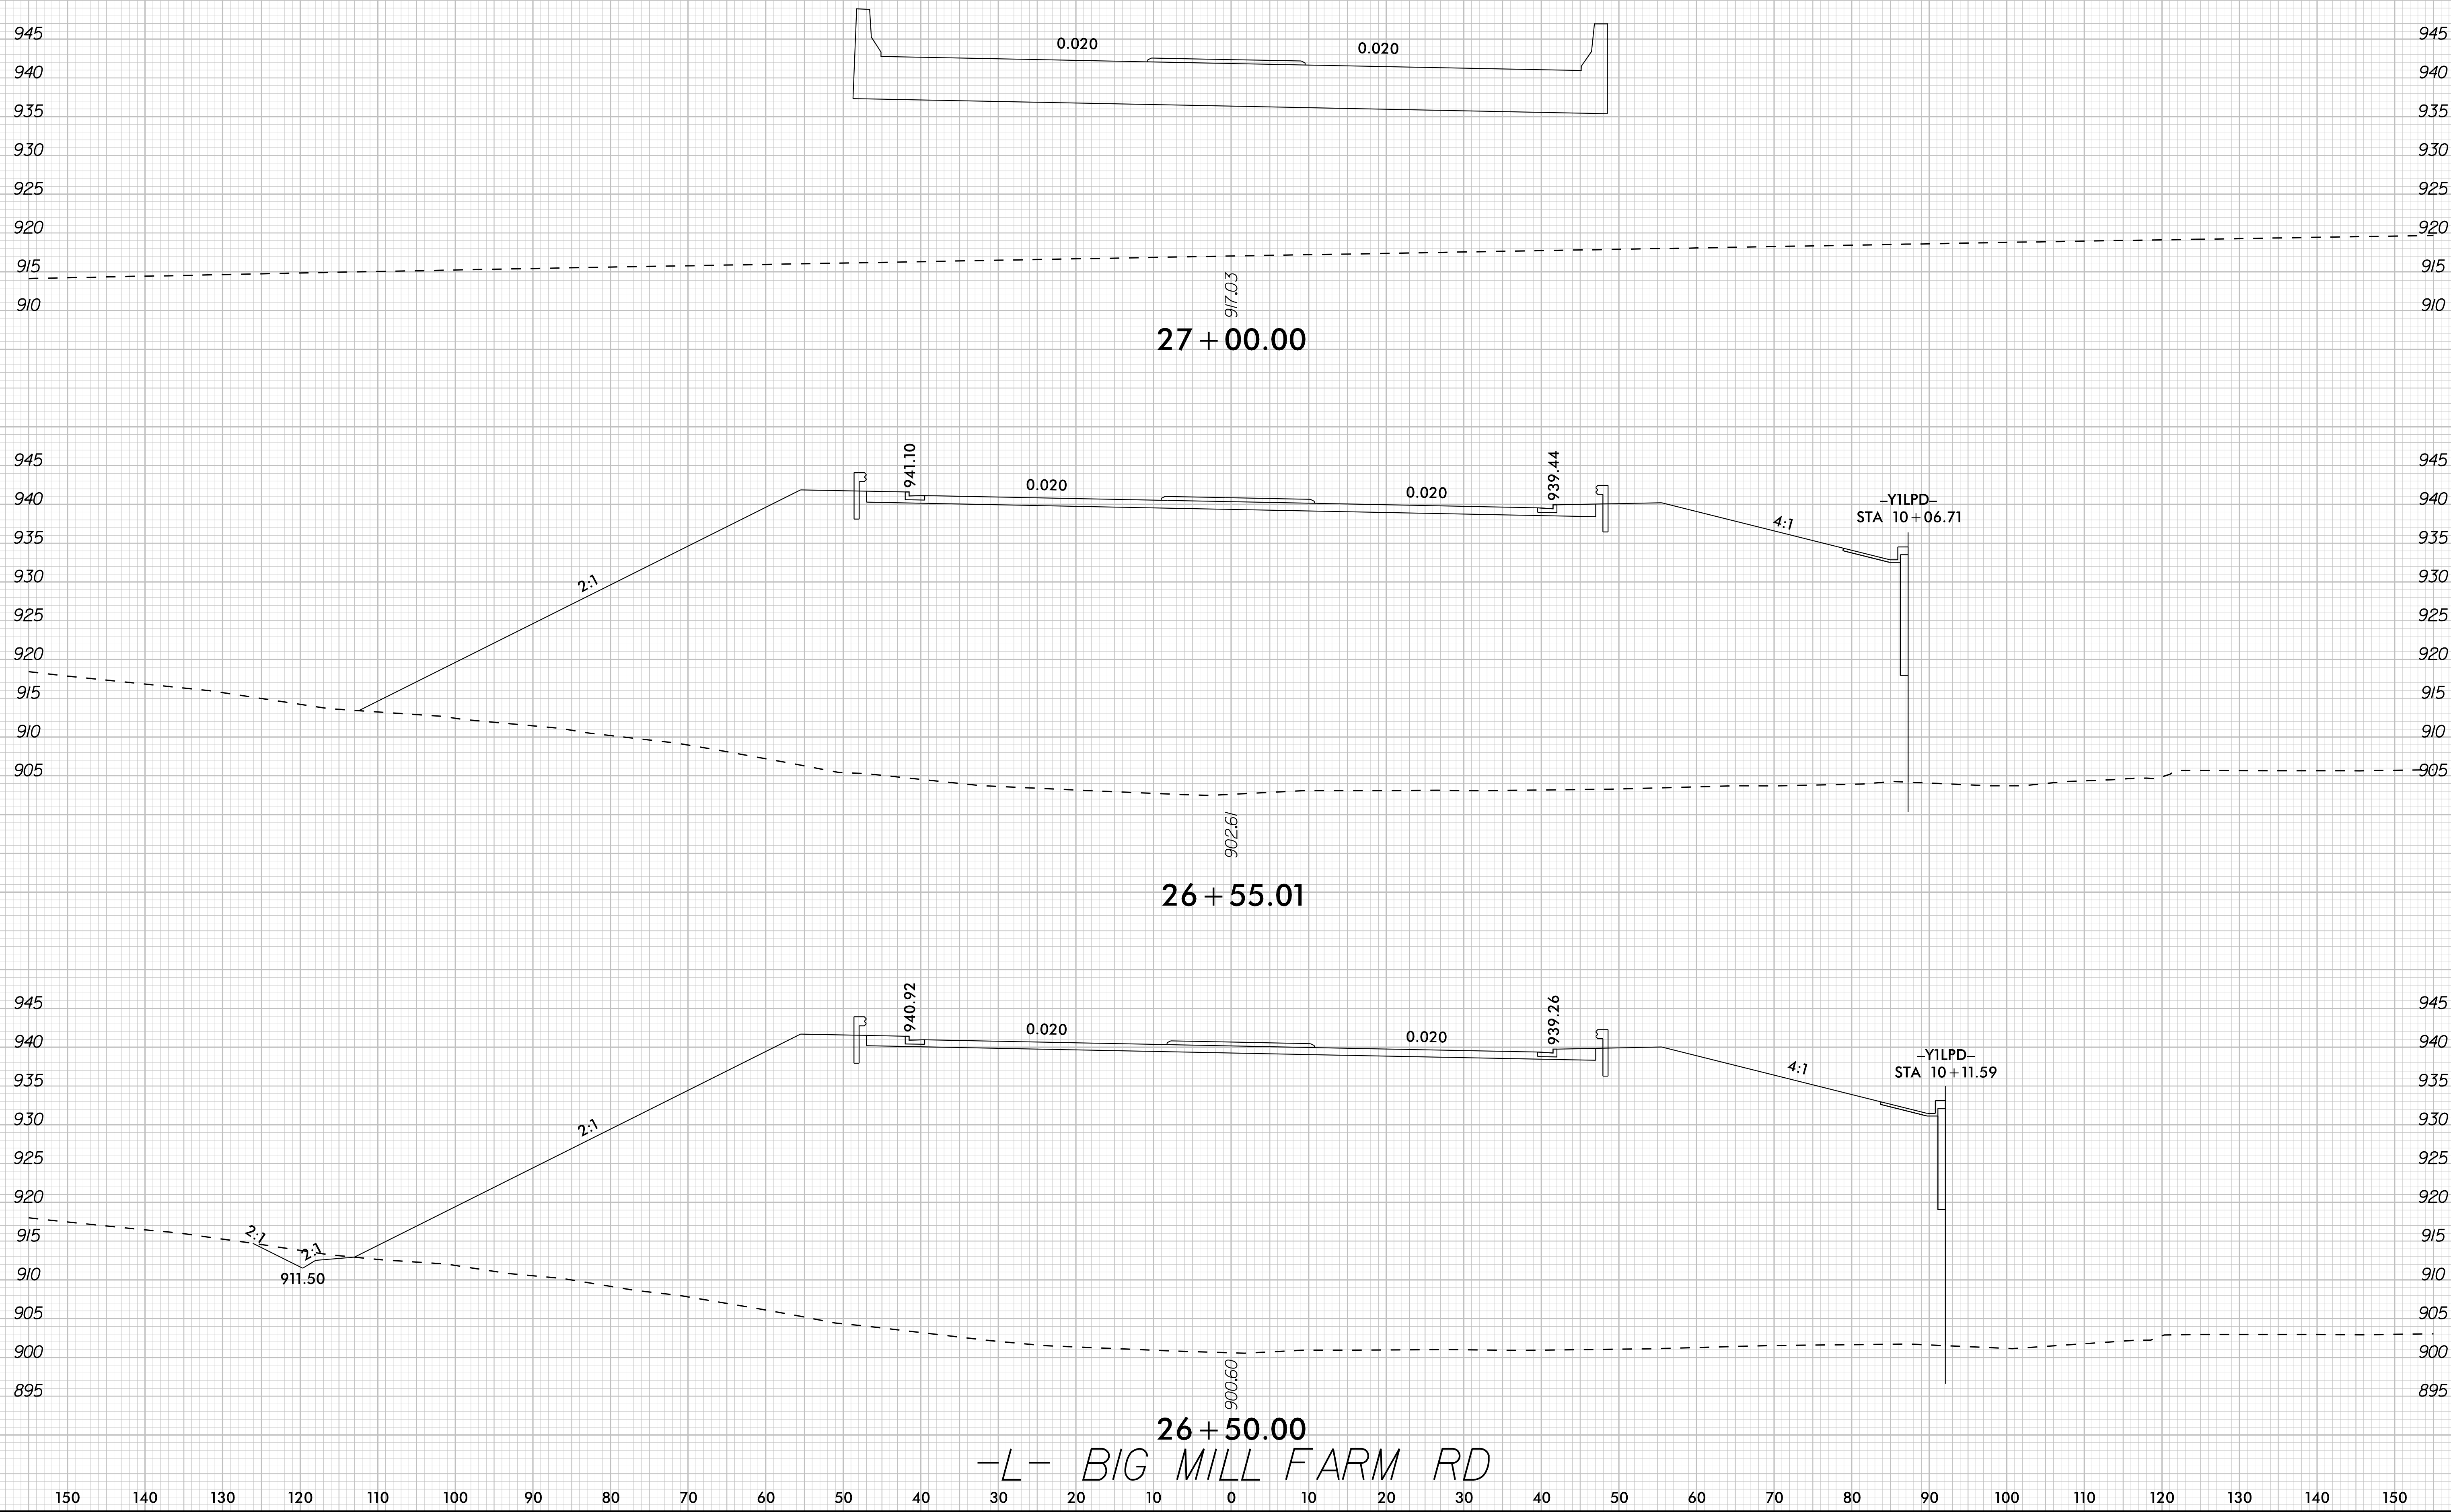


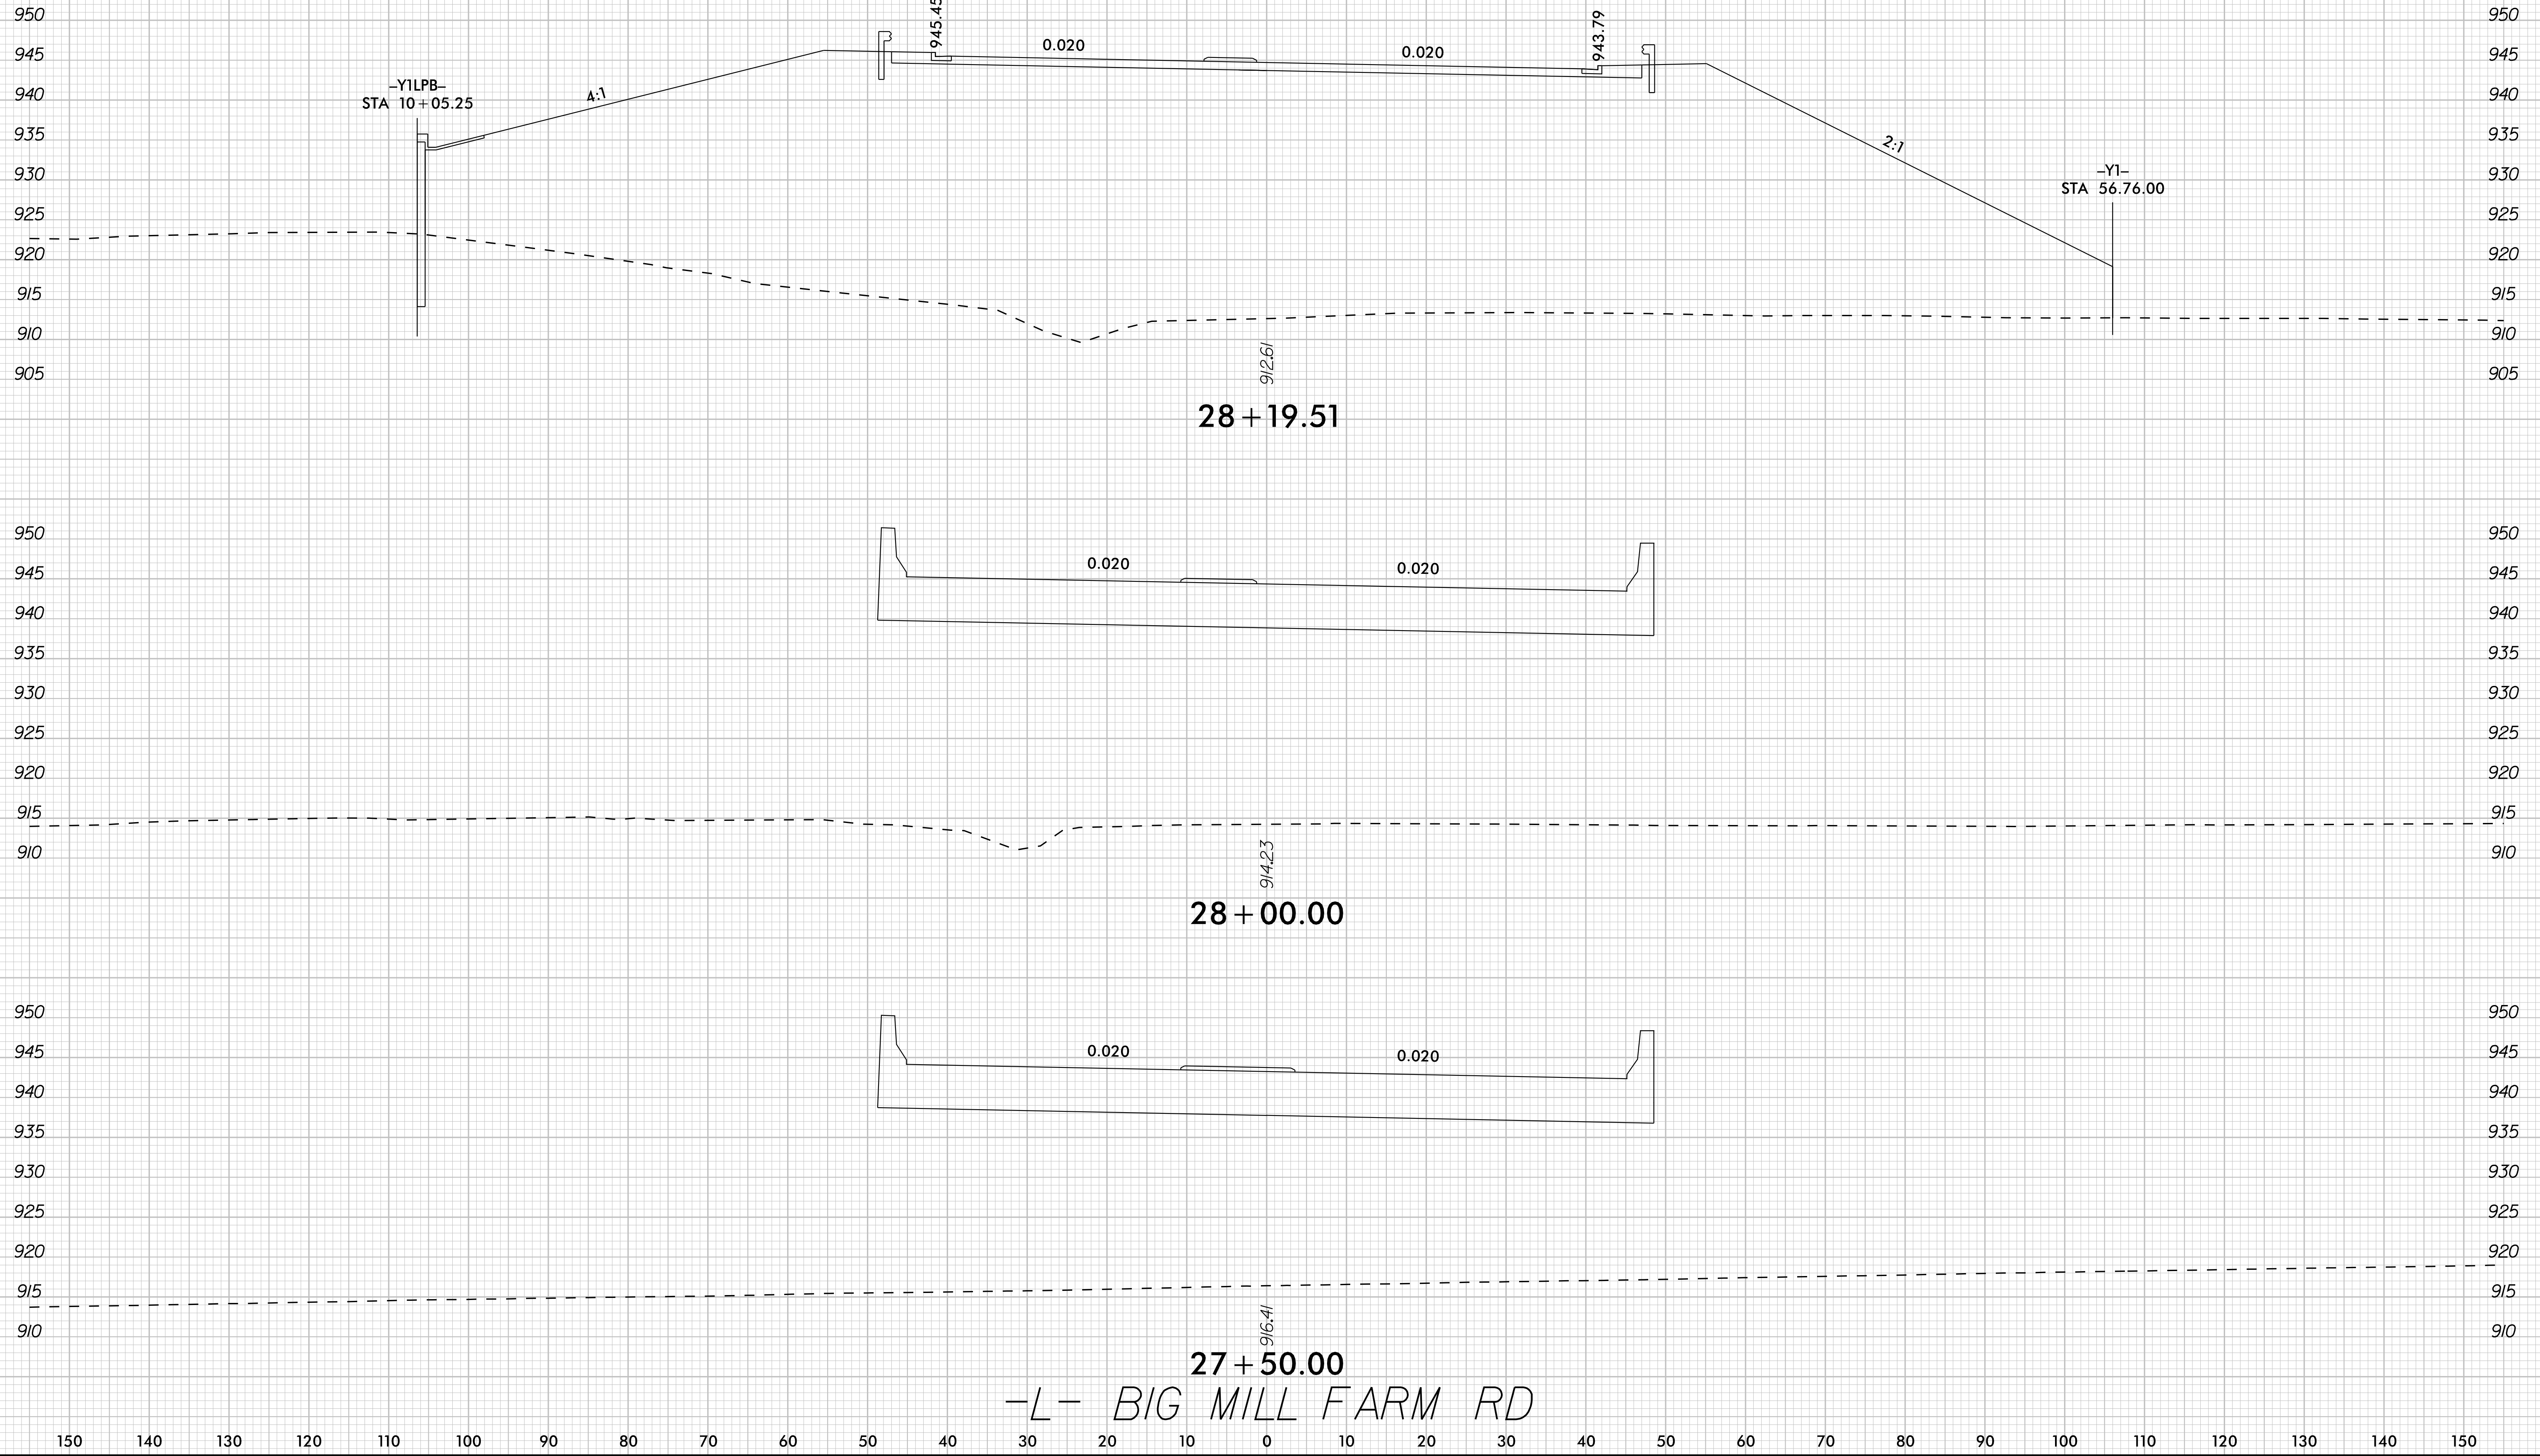

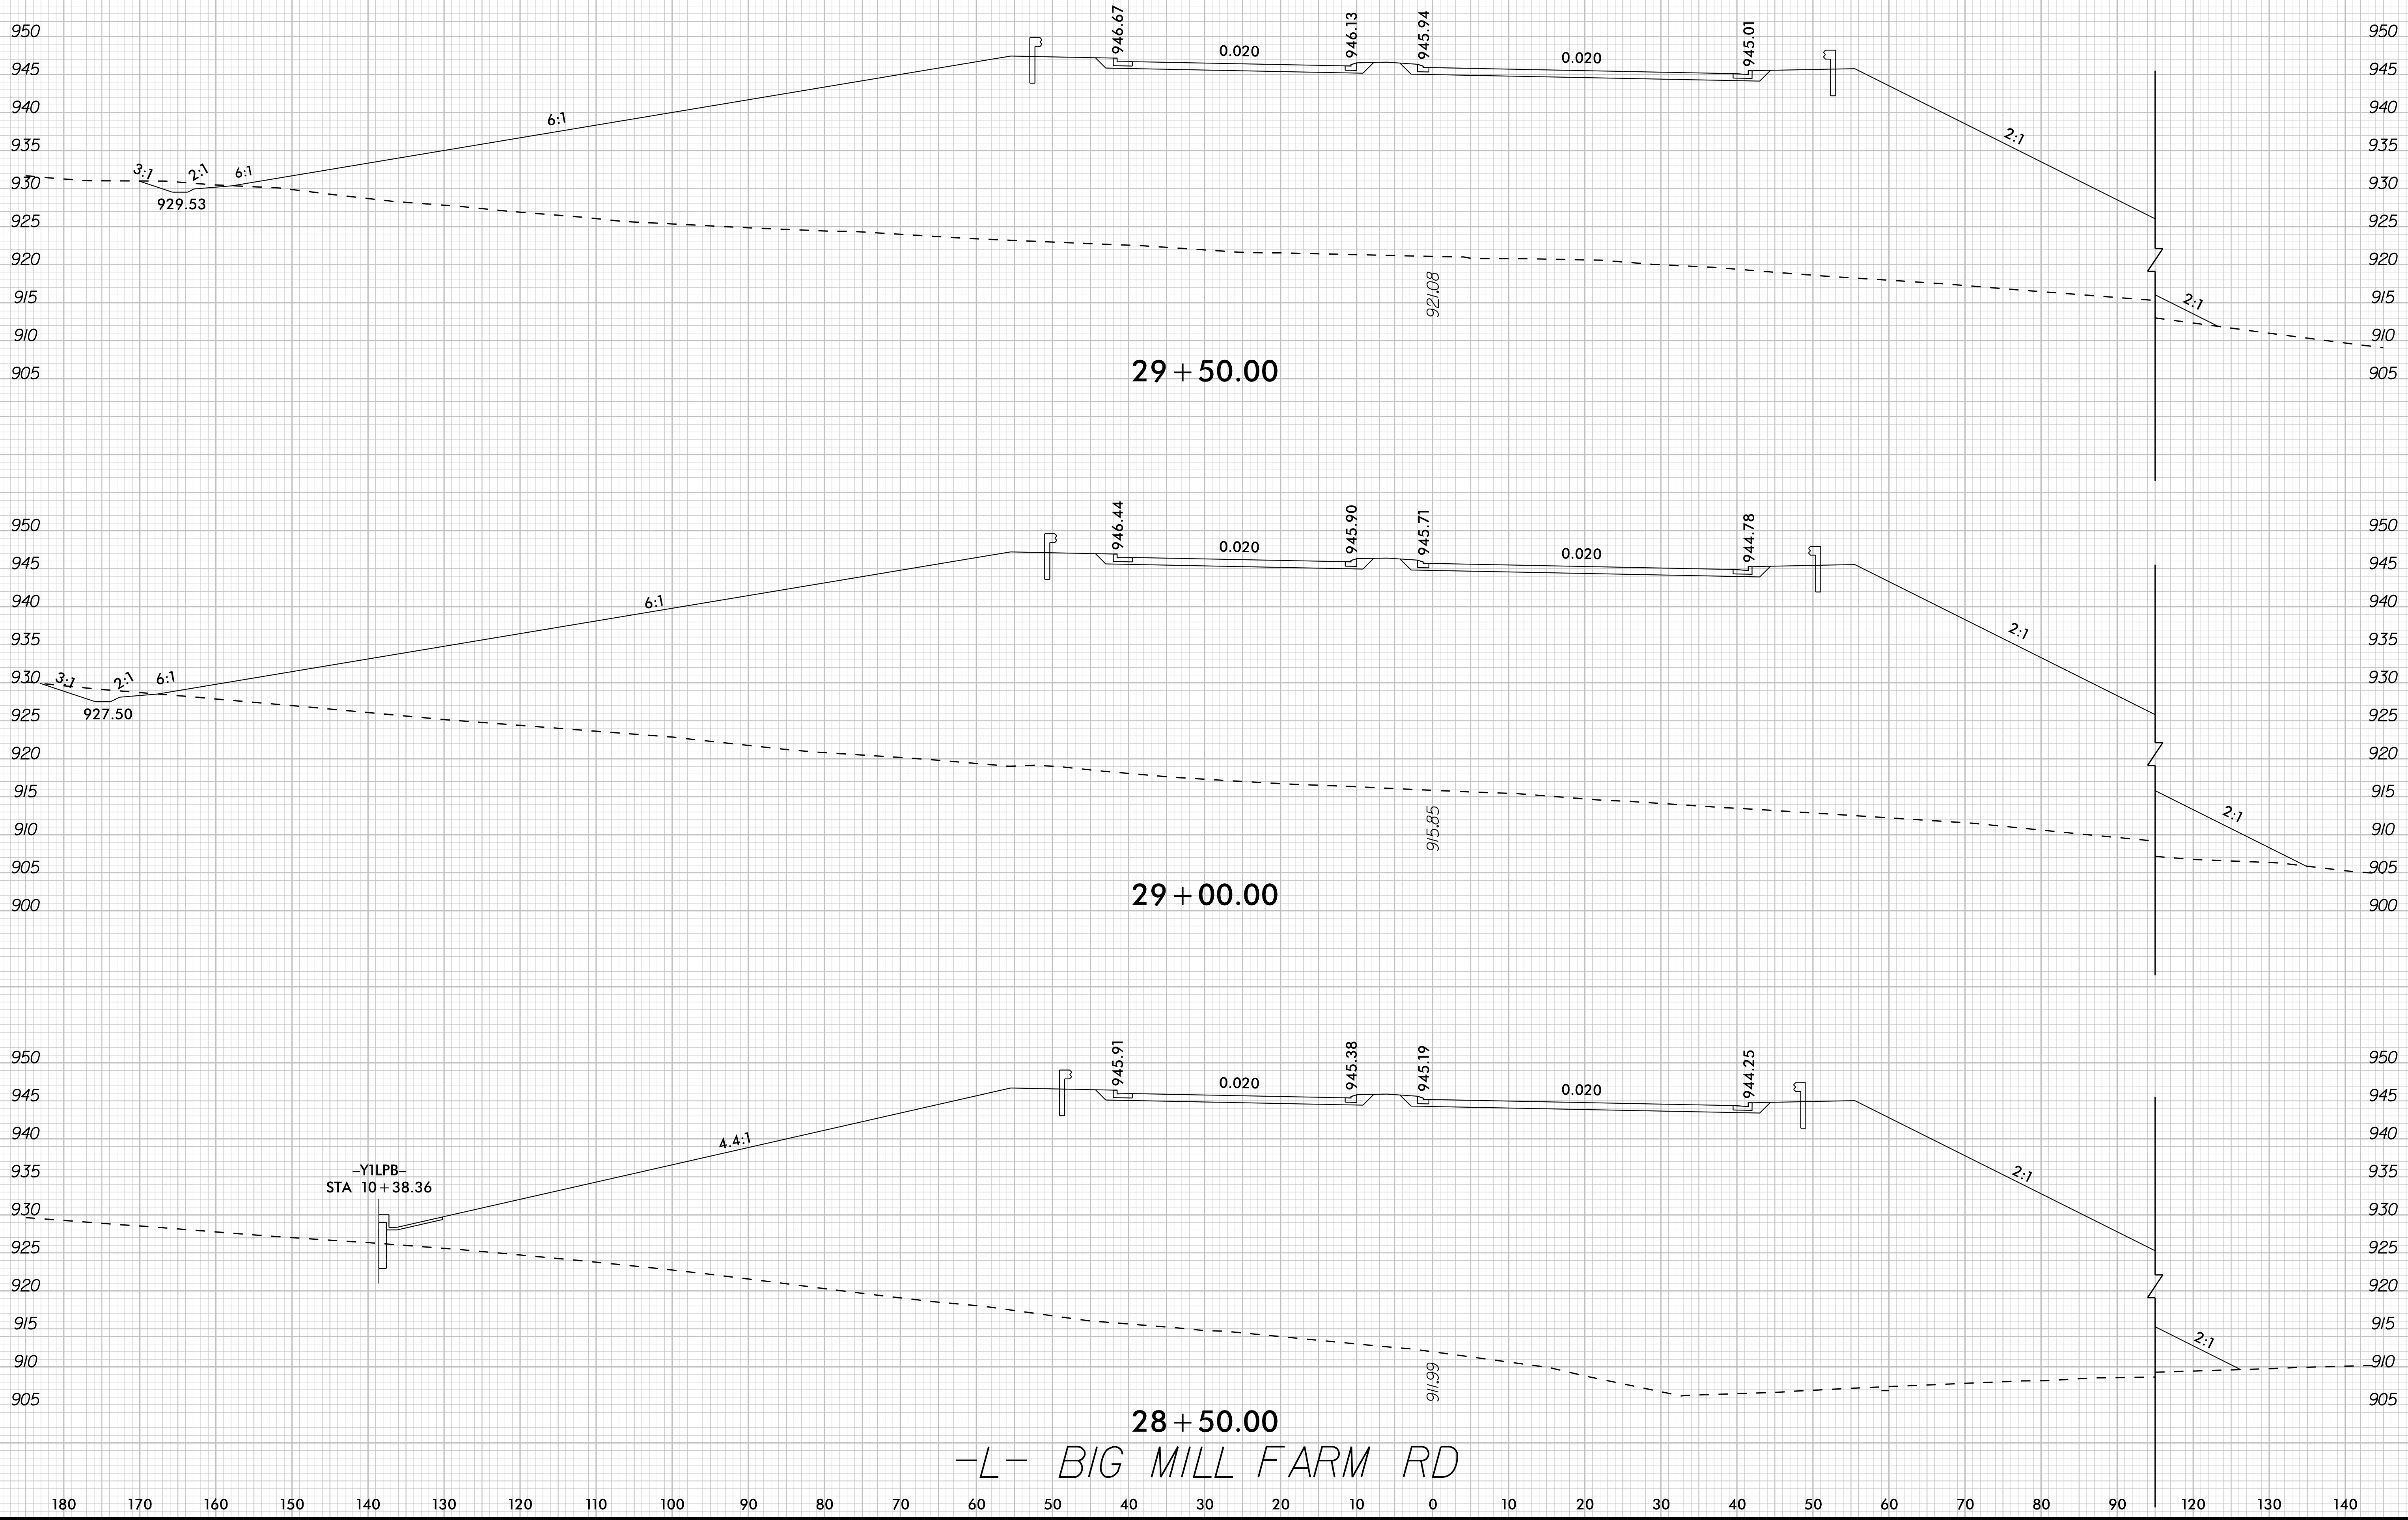

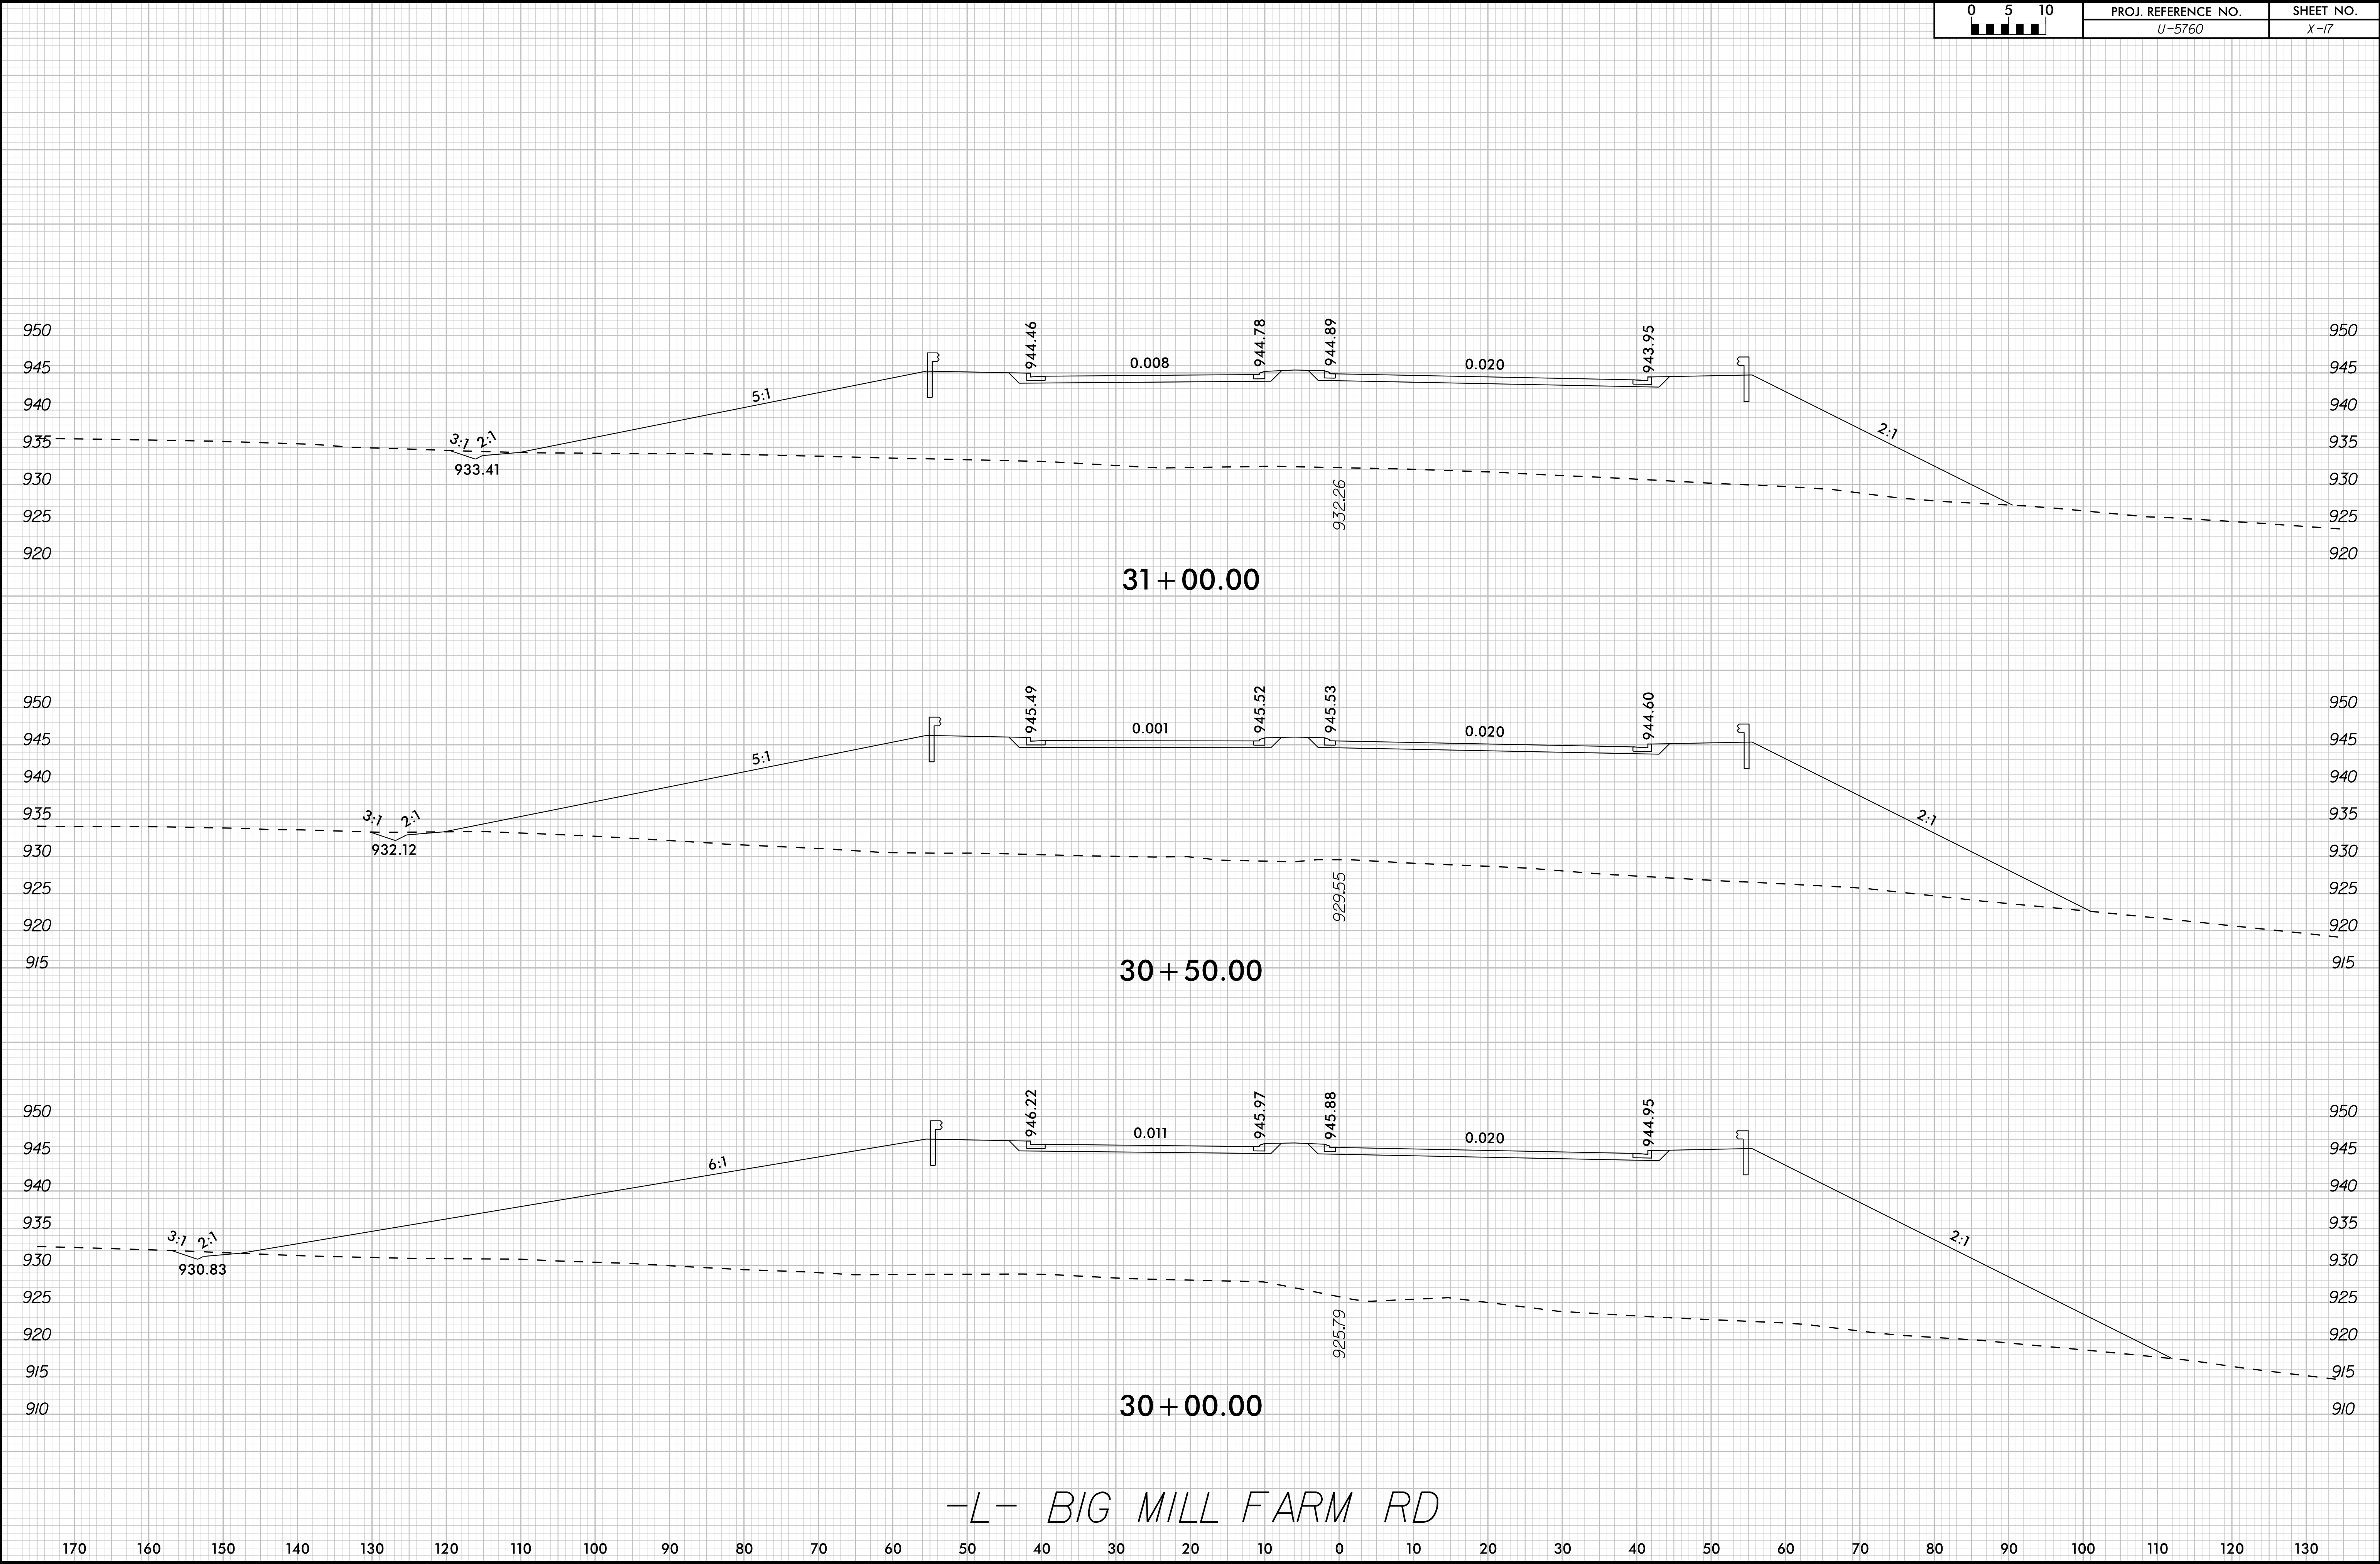

-L- BIG MILL FARM RD

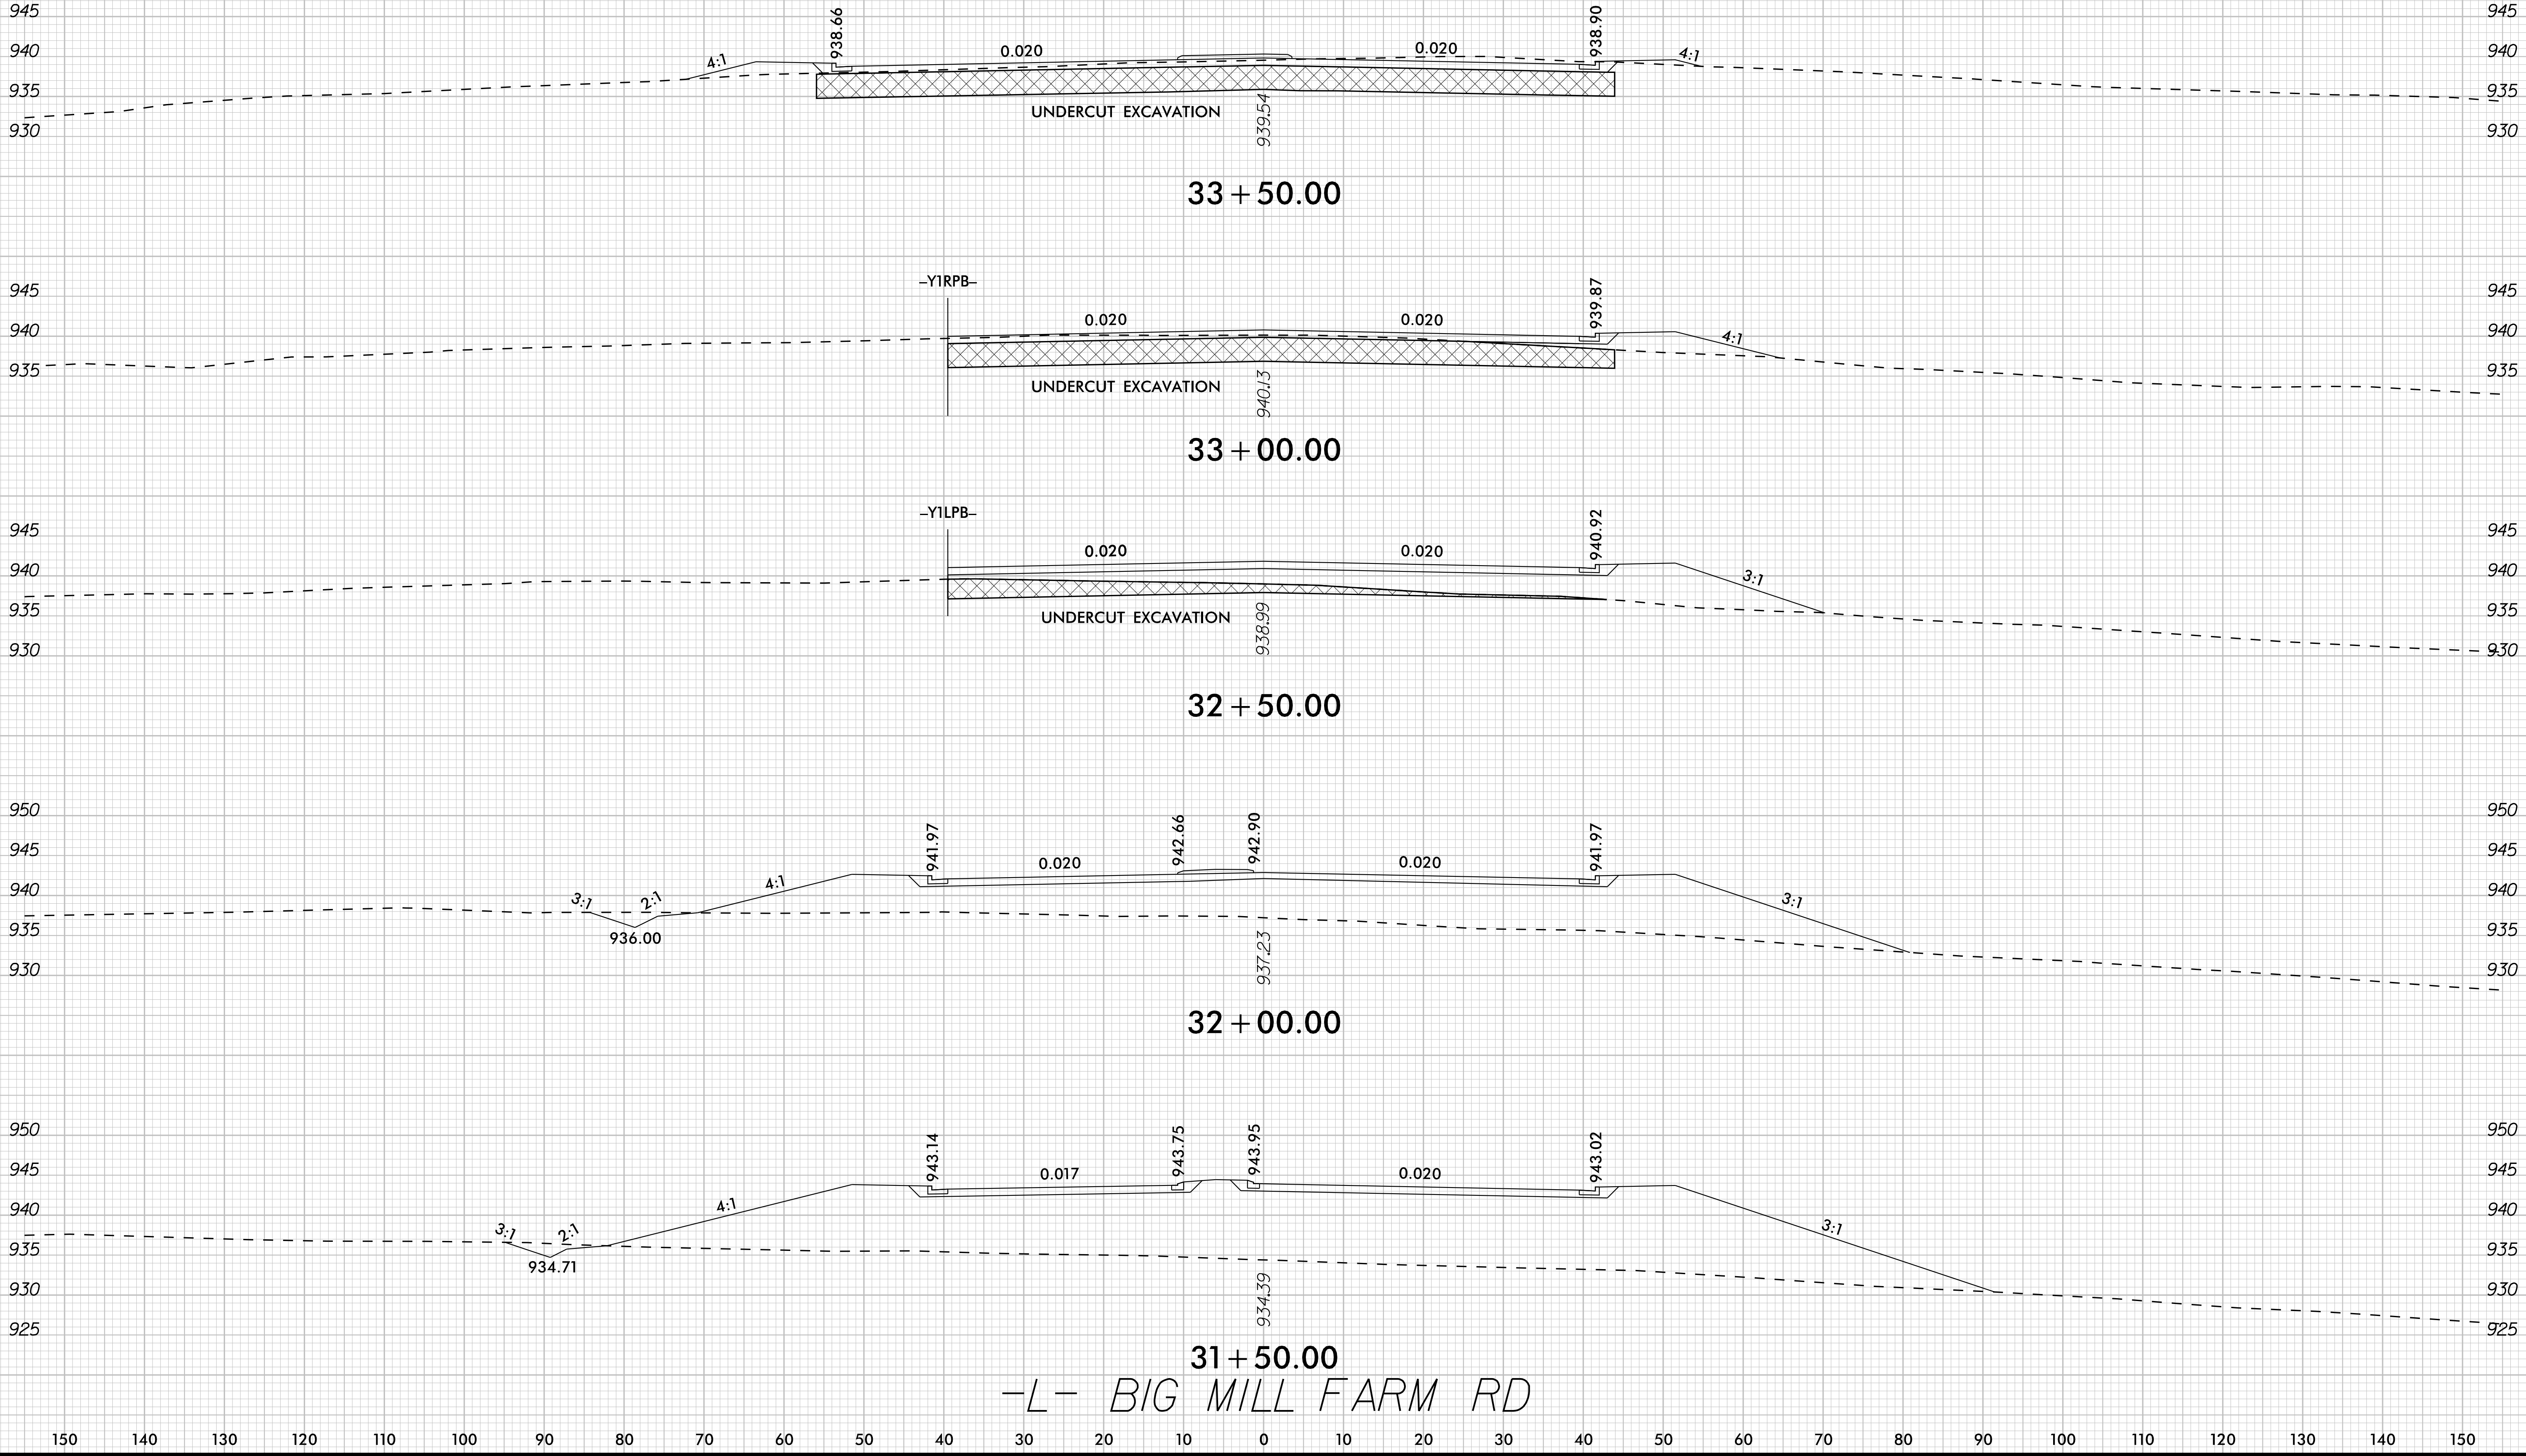



8/23/99


K:\RAL_Roadway\01036312 - U-5760 Big Mill Farm Road\Roadway\SC\U5760_rdy_xpl.dgn


12/19/2024


0510	PROJ. REFERENCE NO. U-5760	SHEET NO. X-19
------	-------------------------------	-------------------

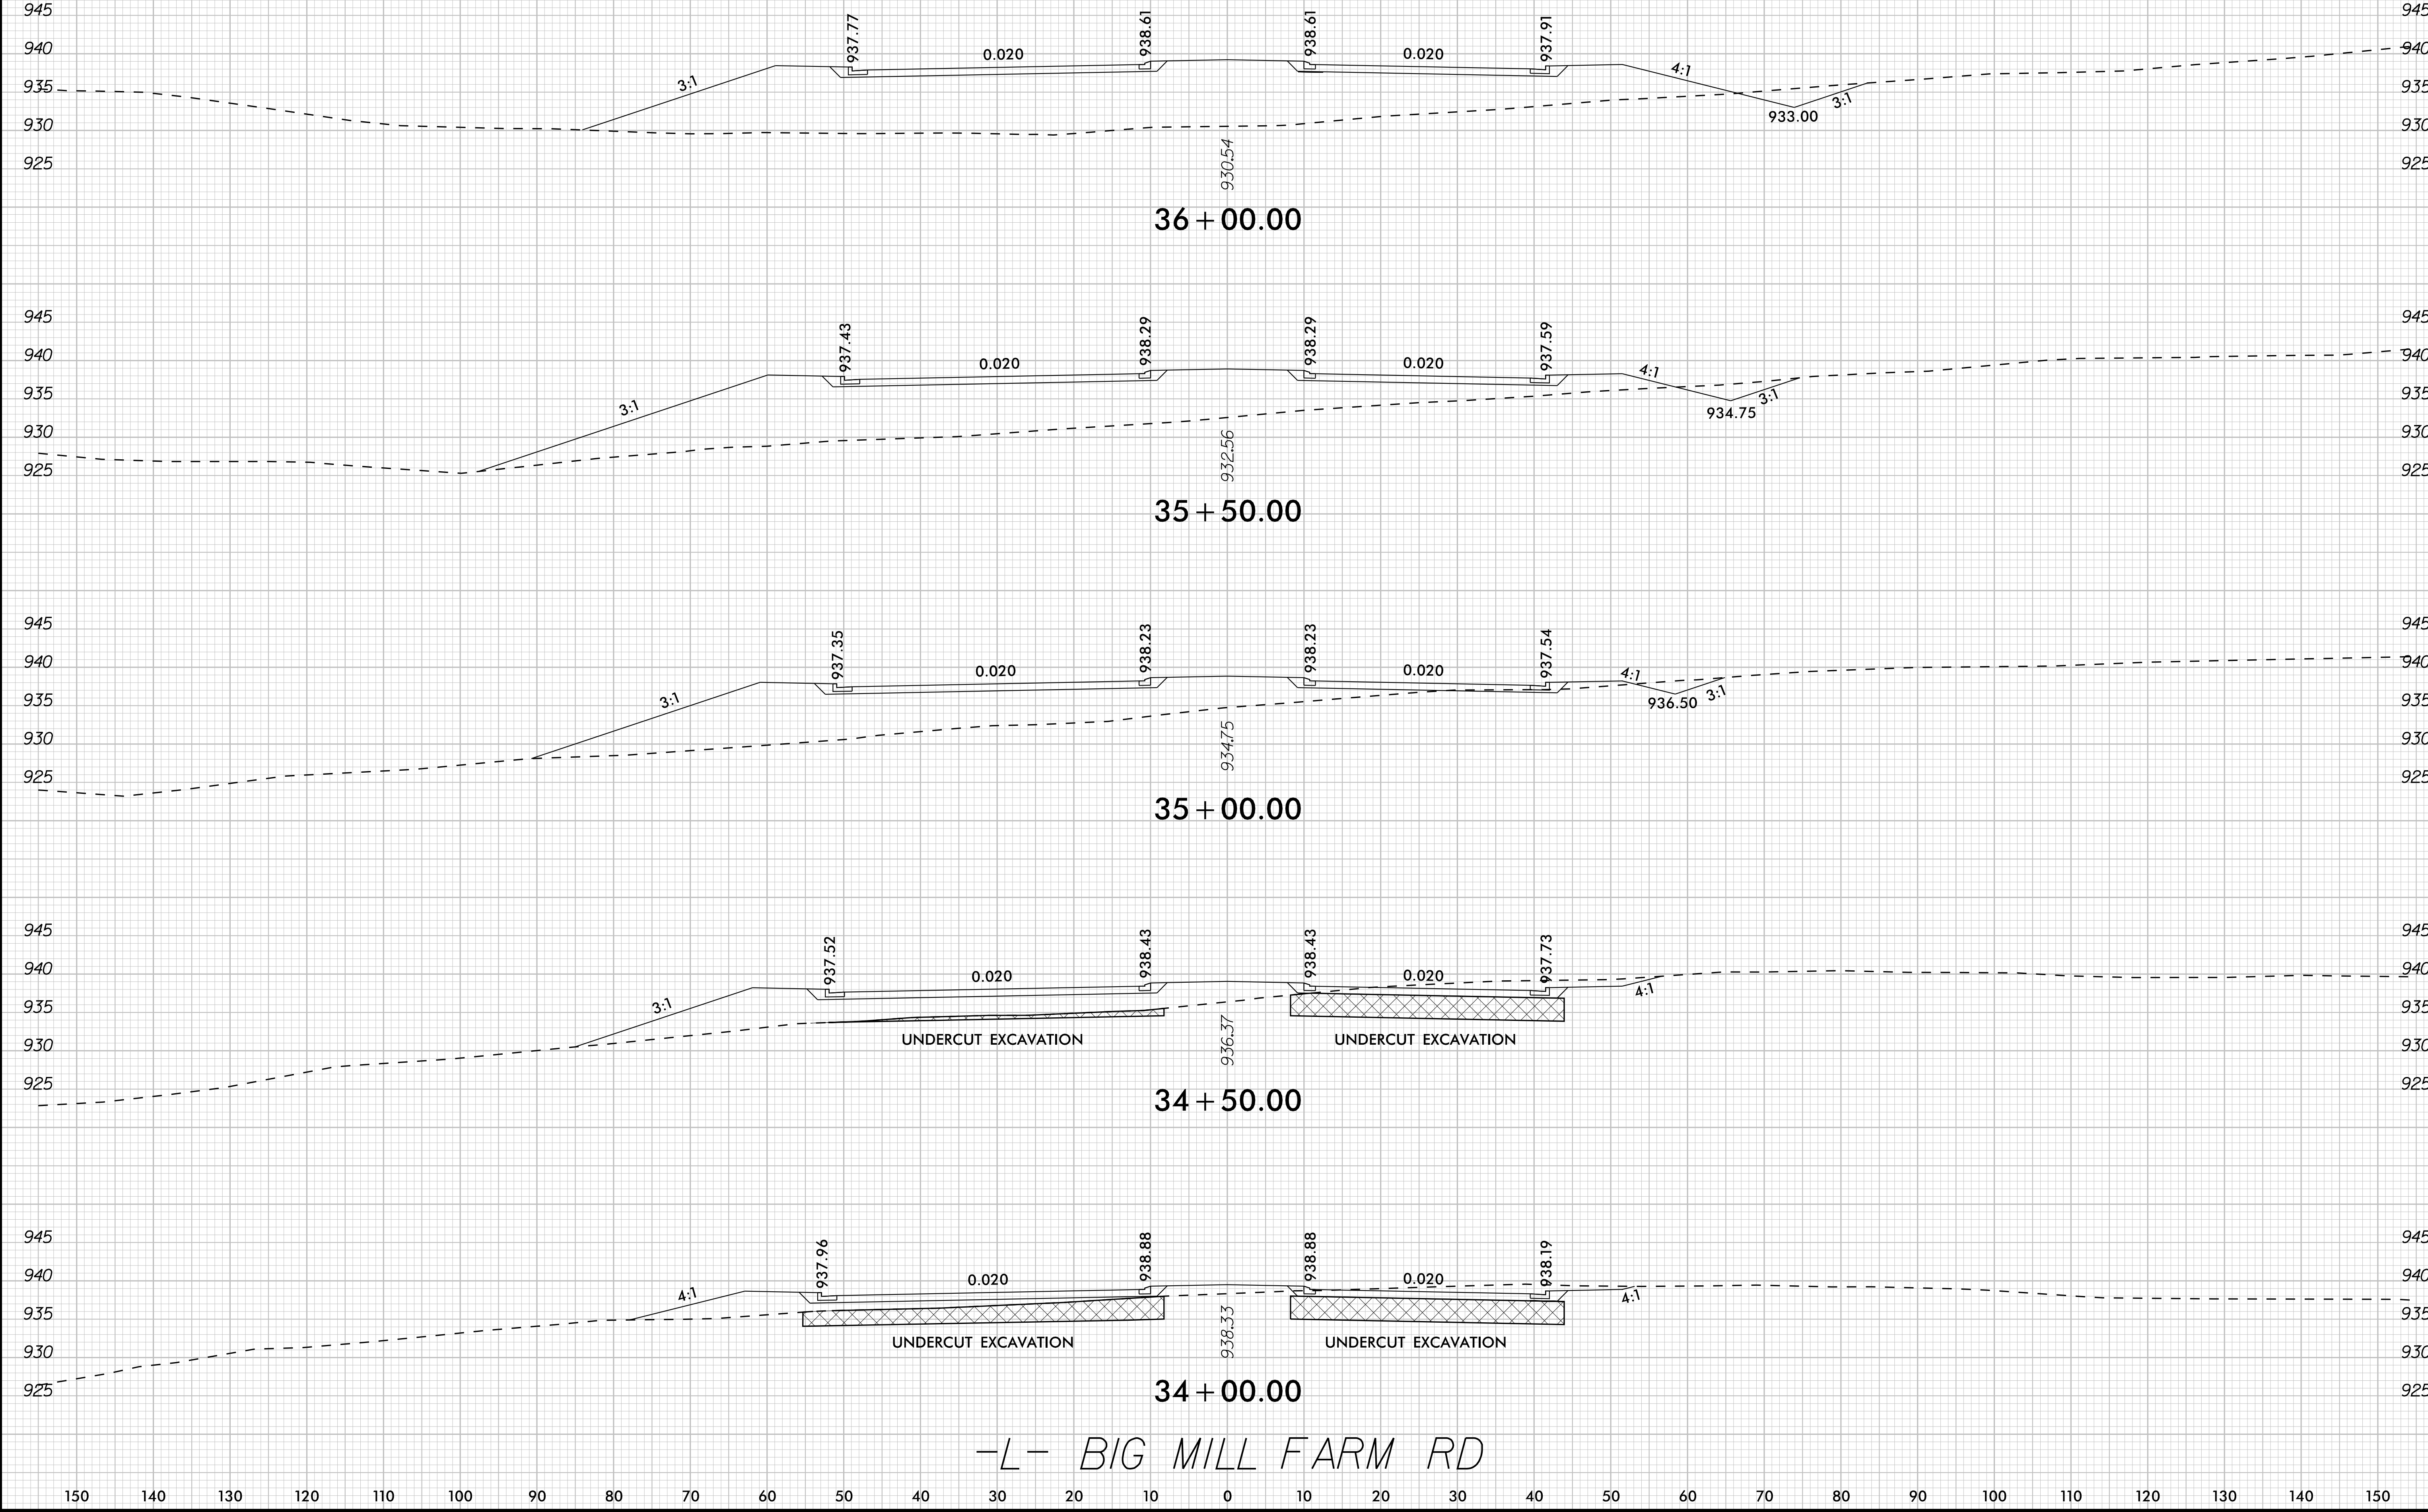


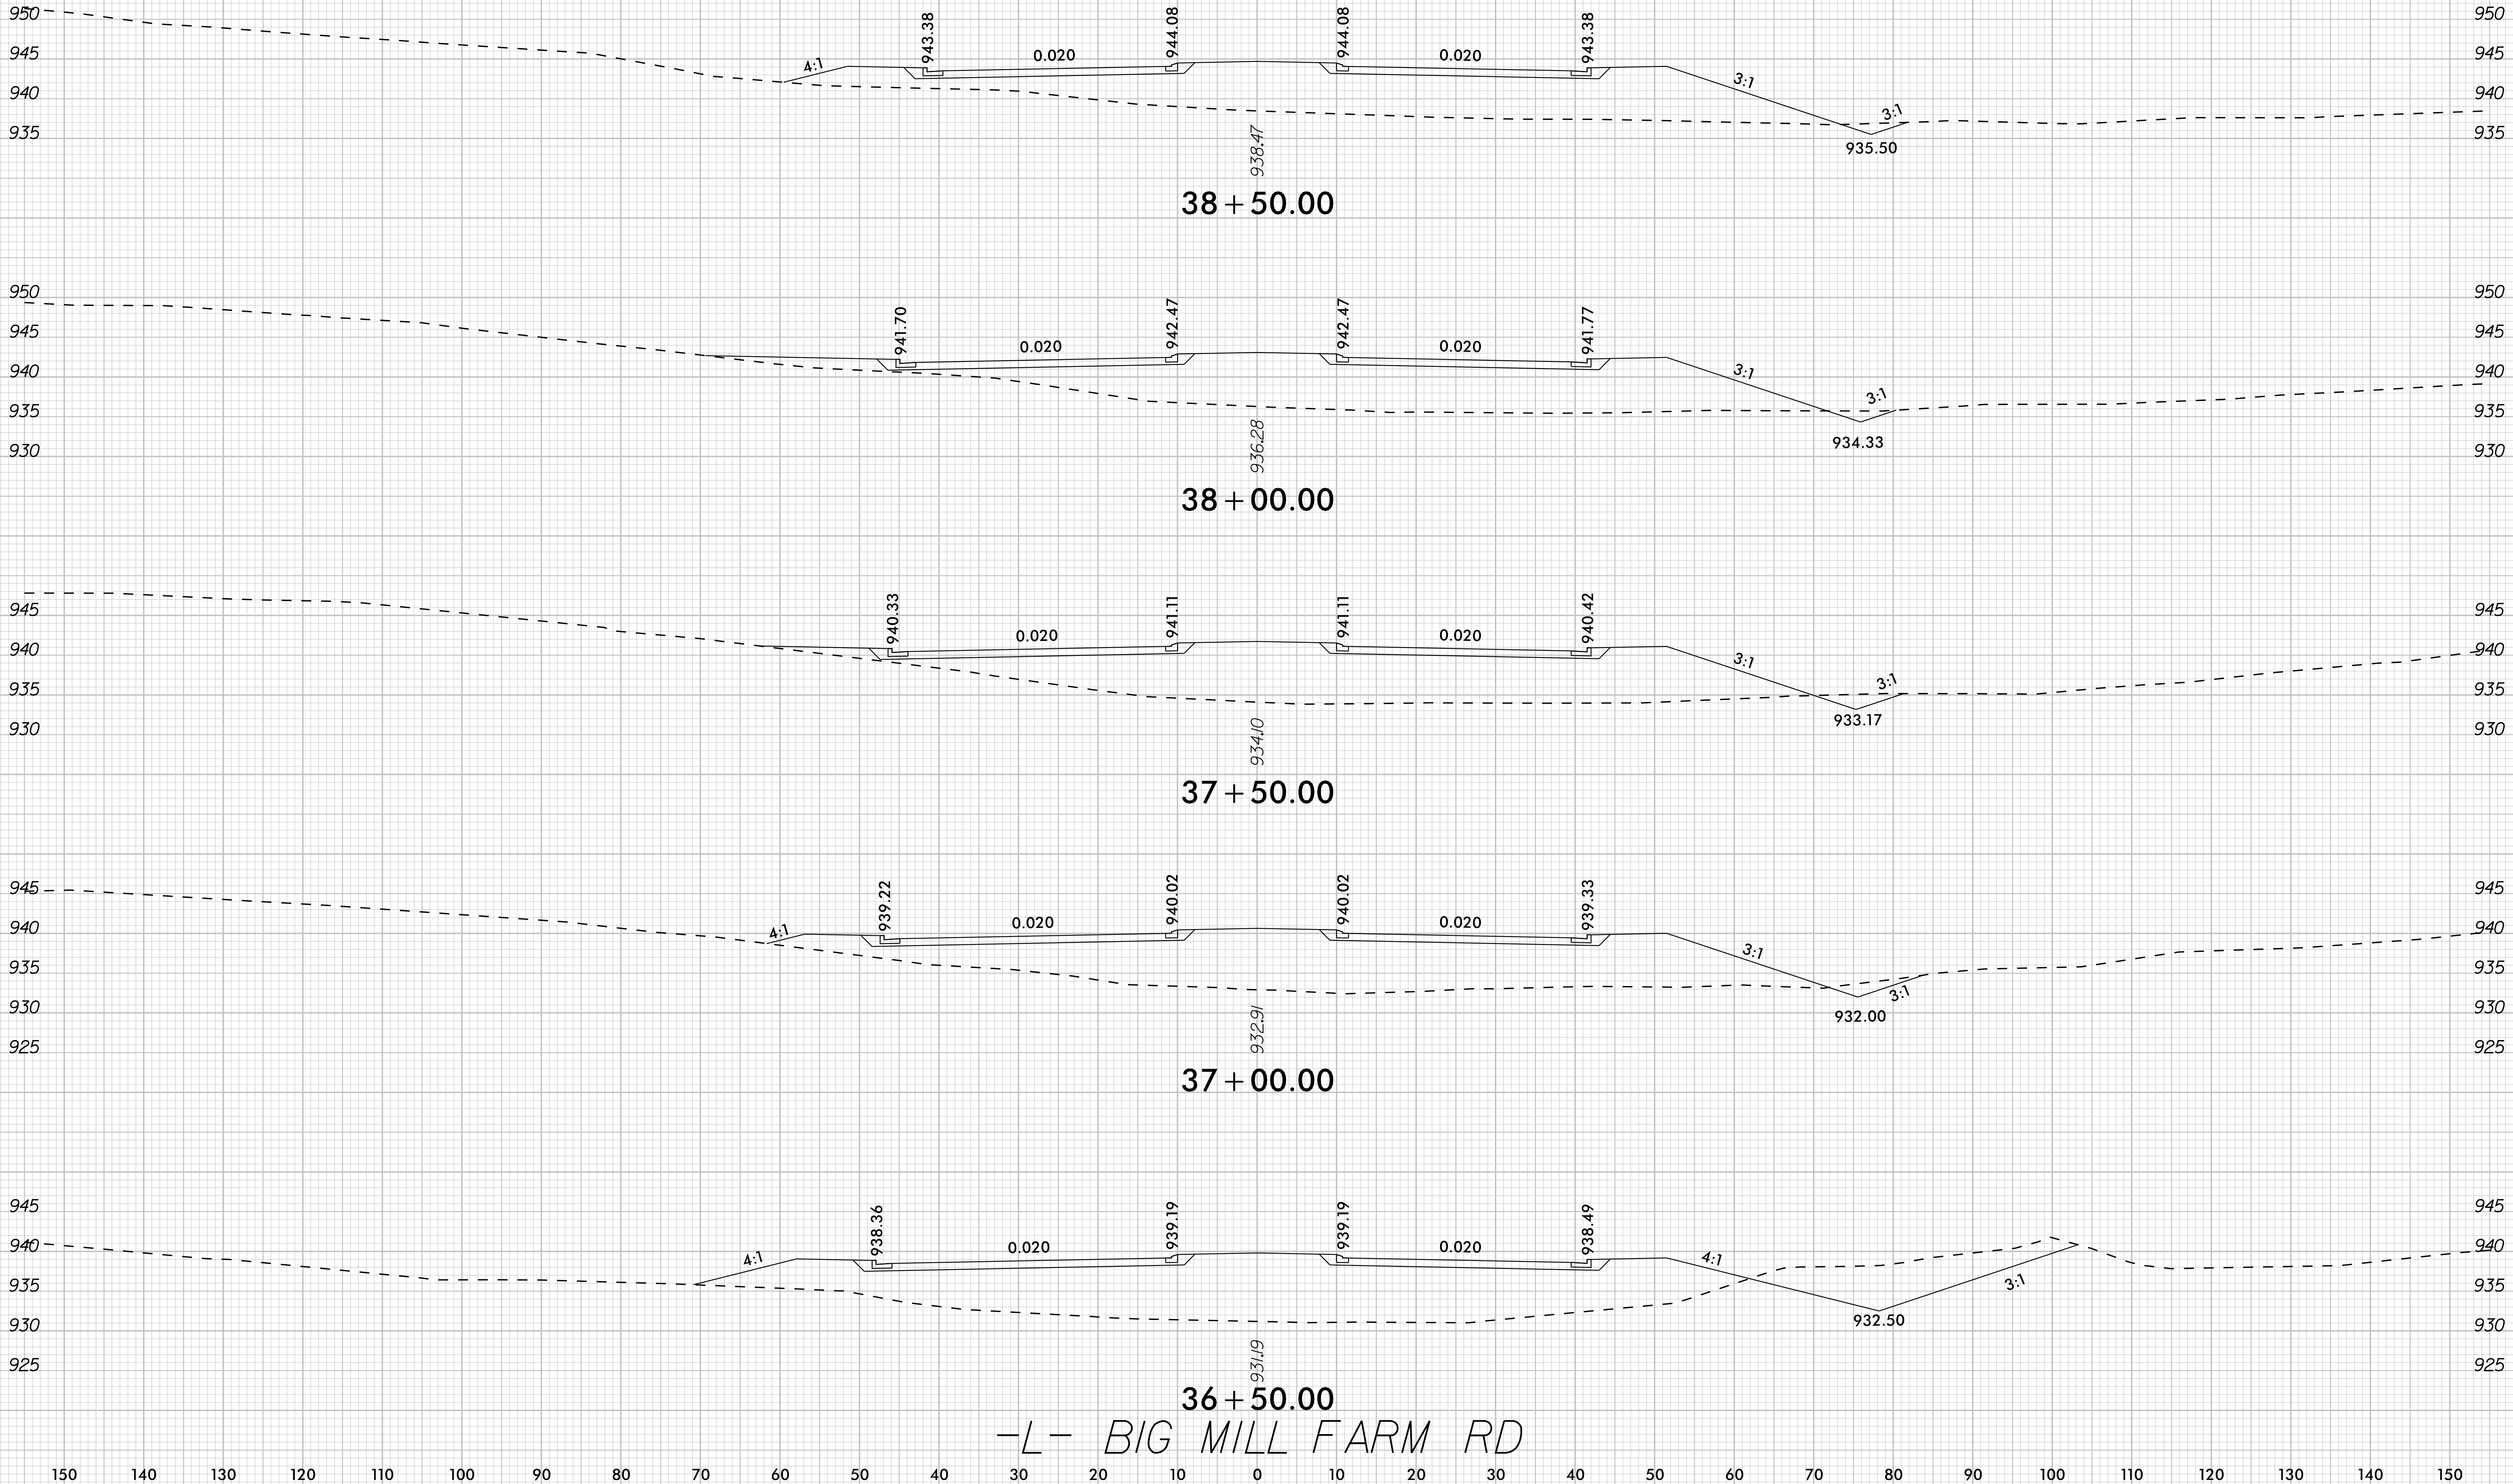


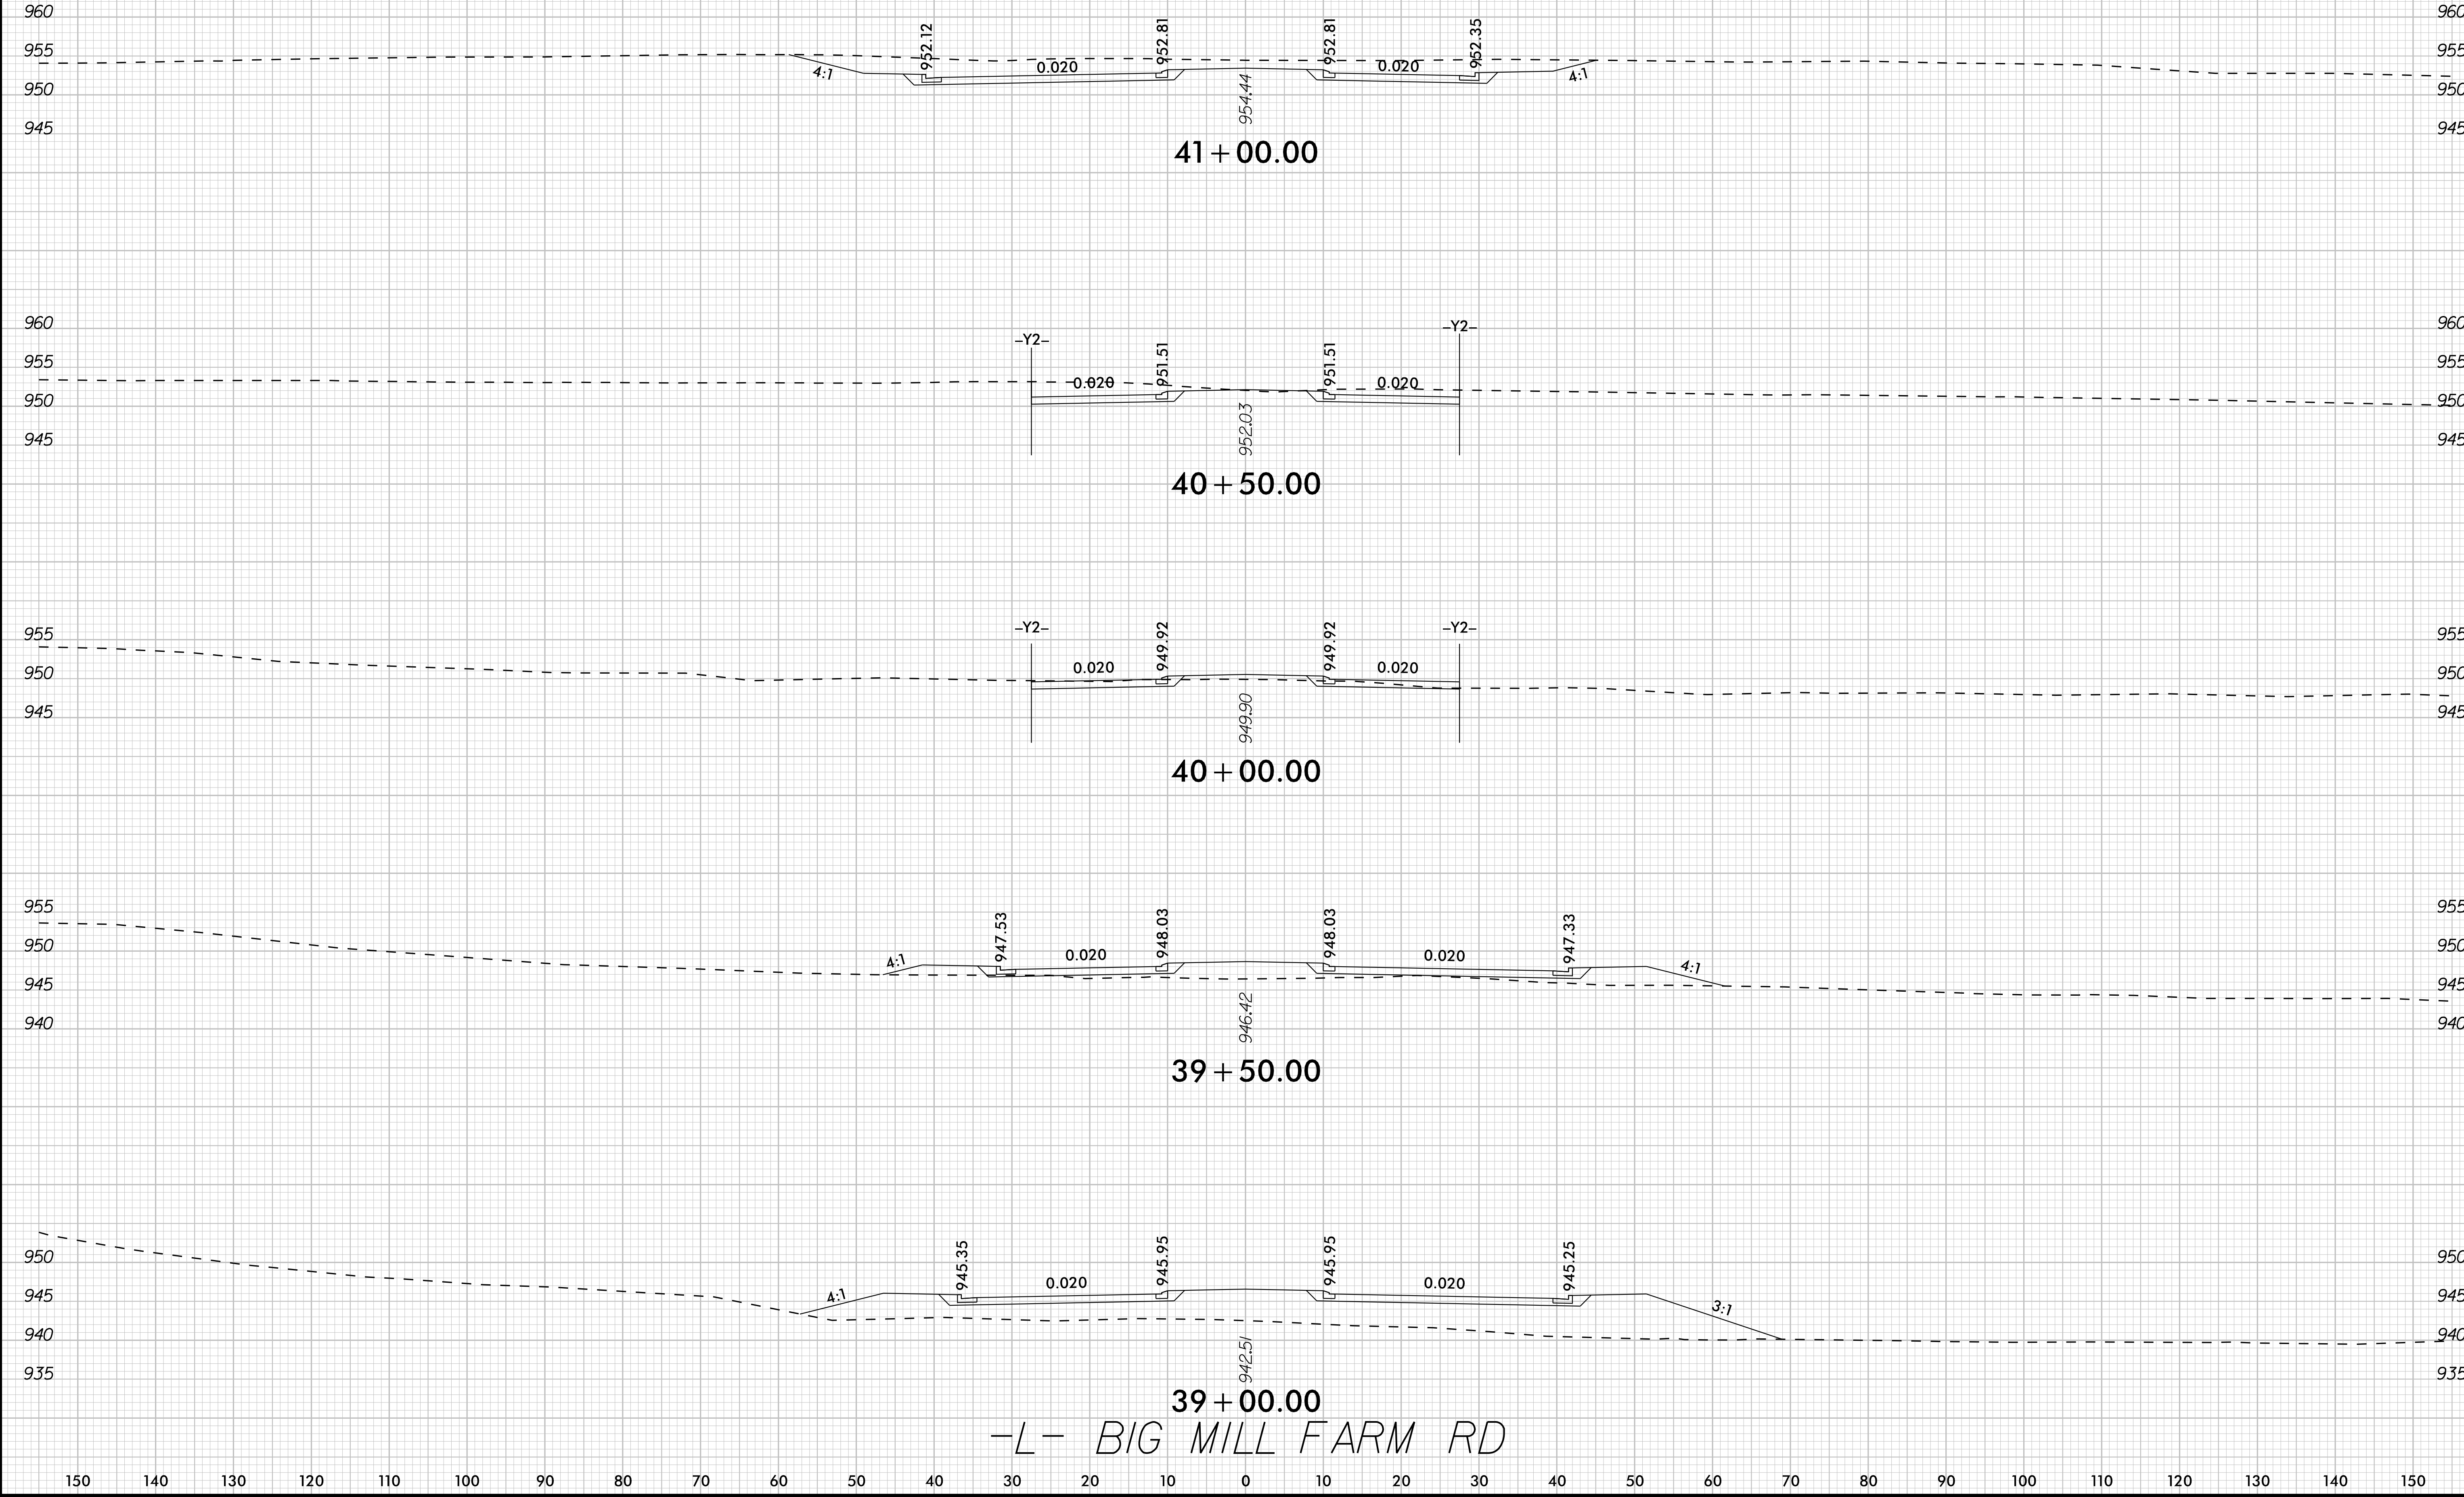





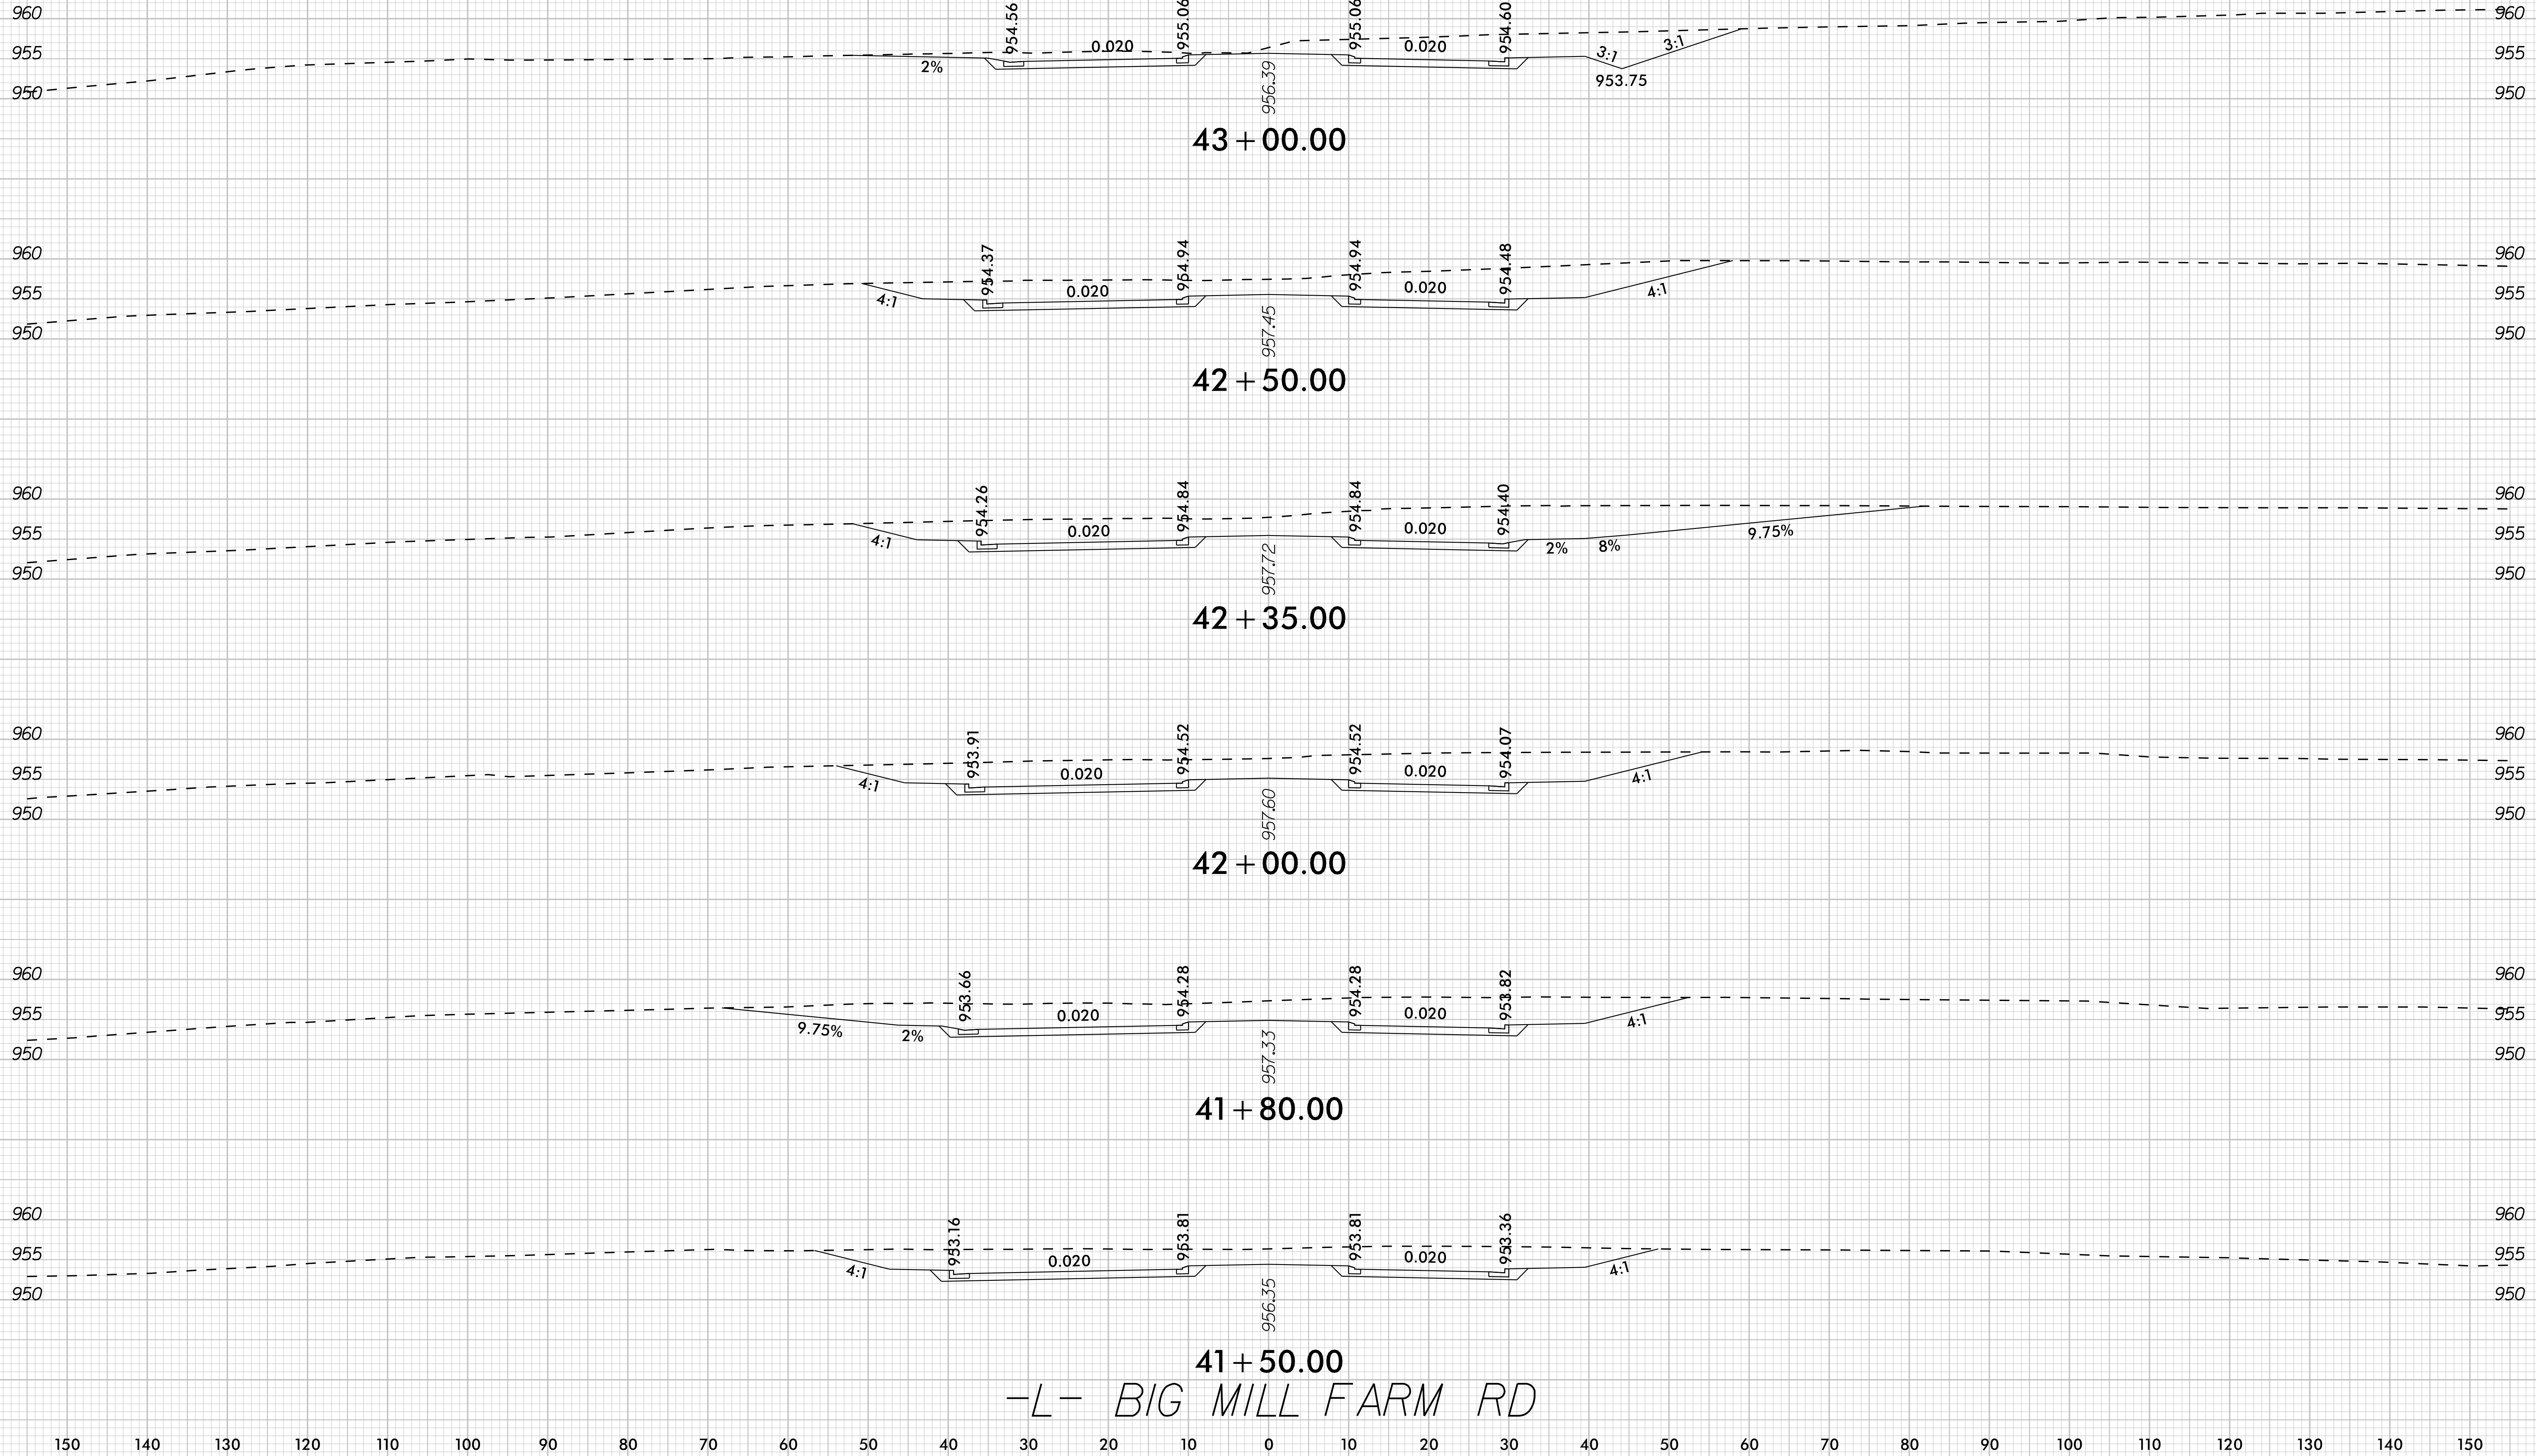


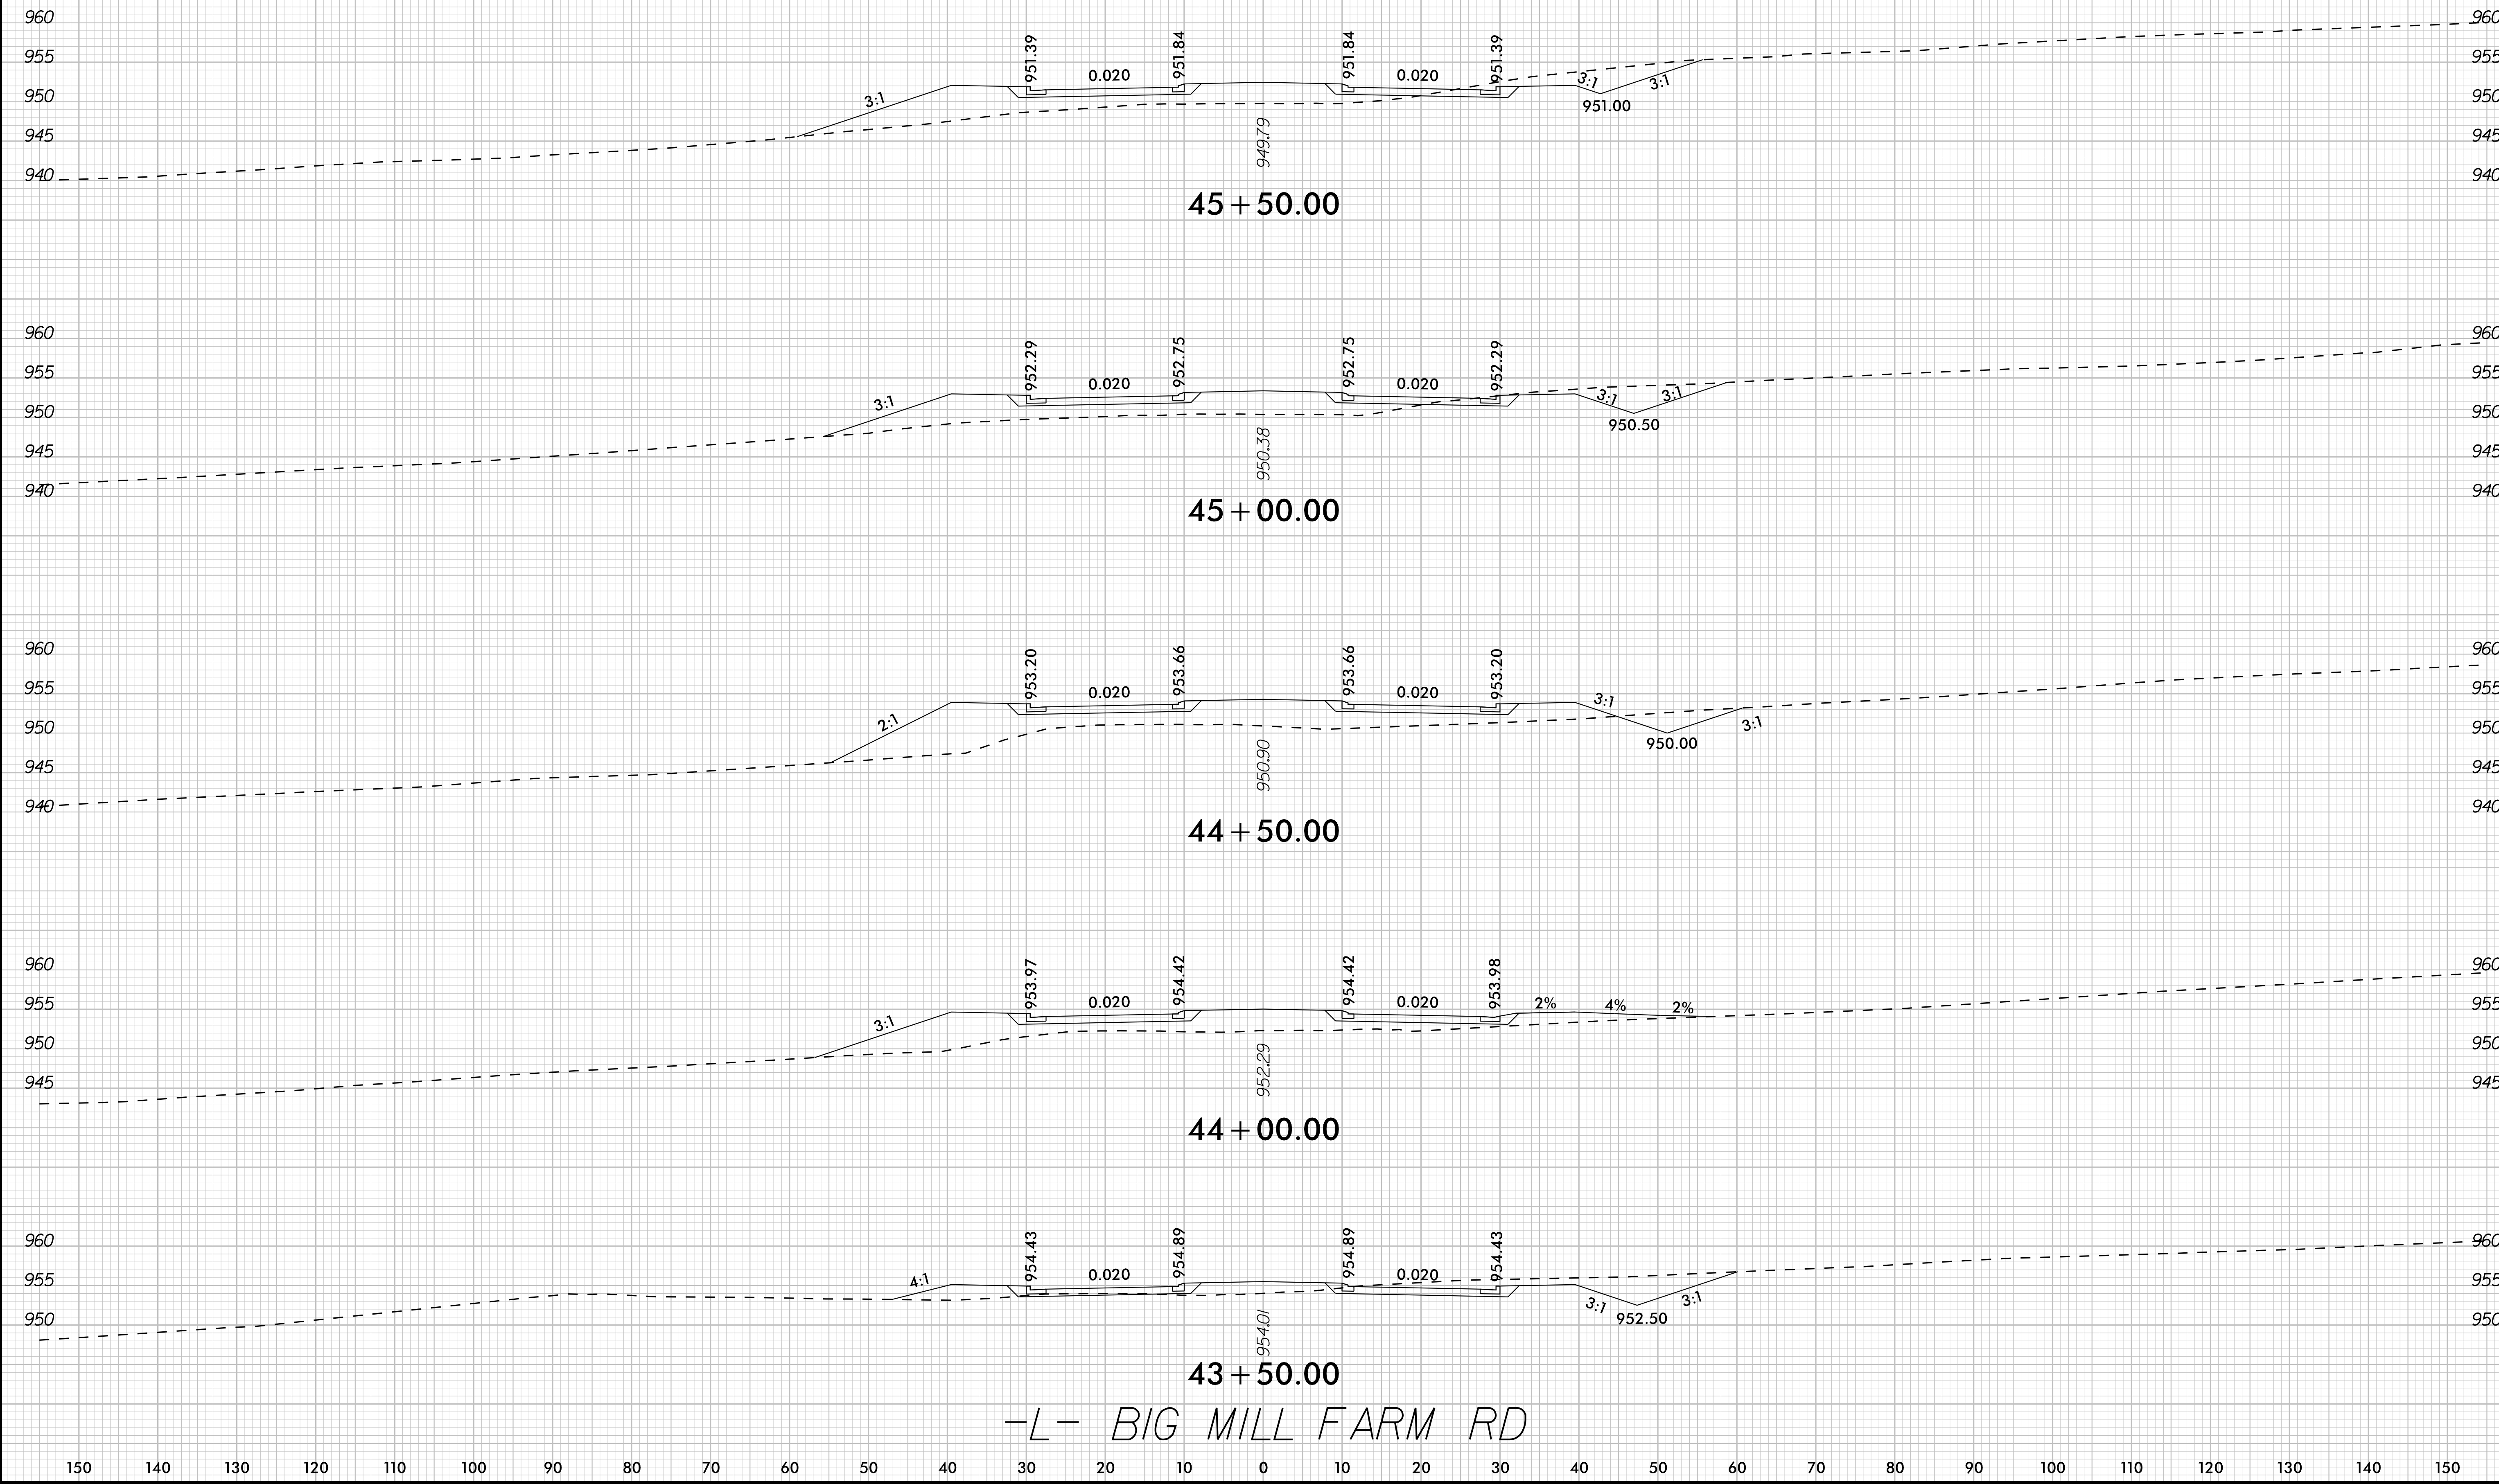

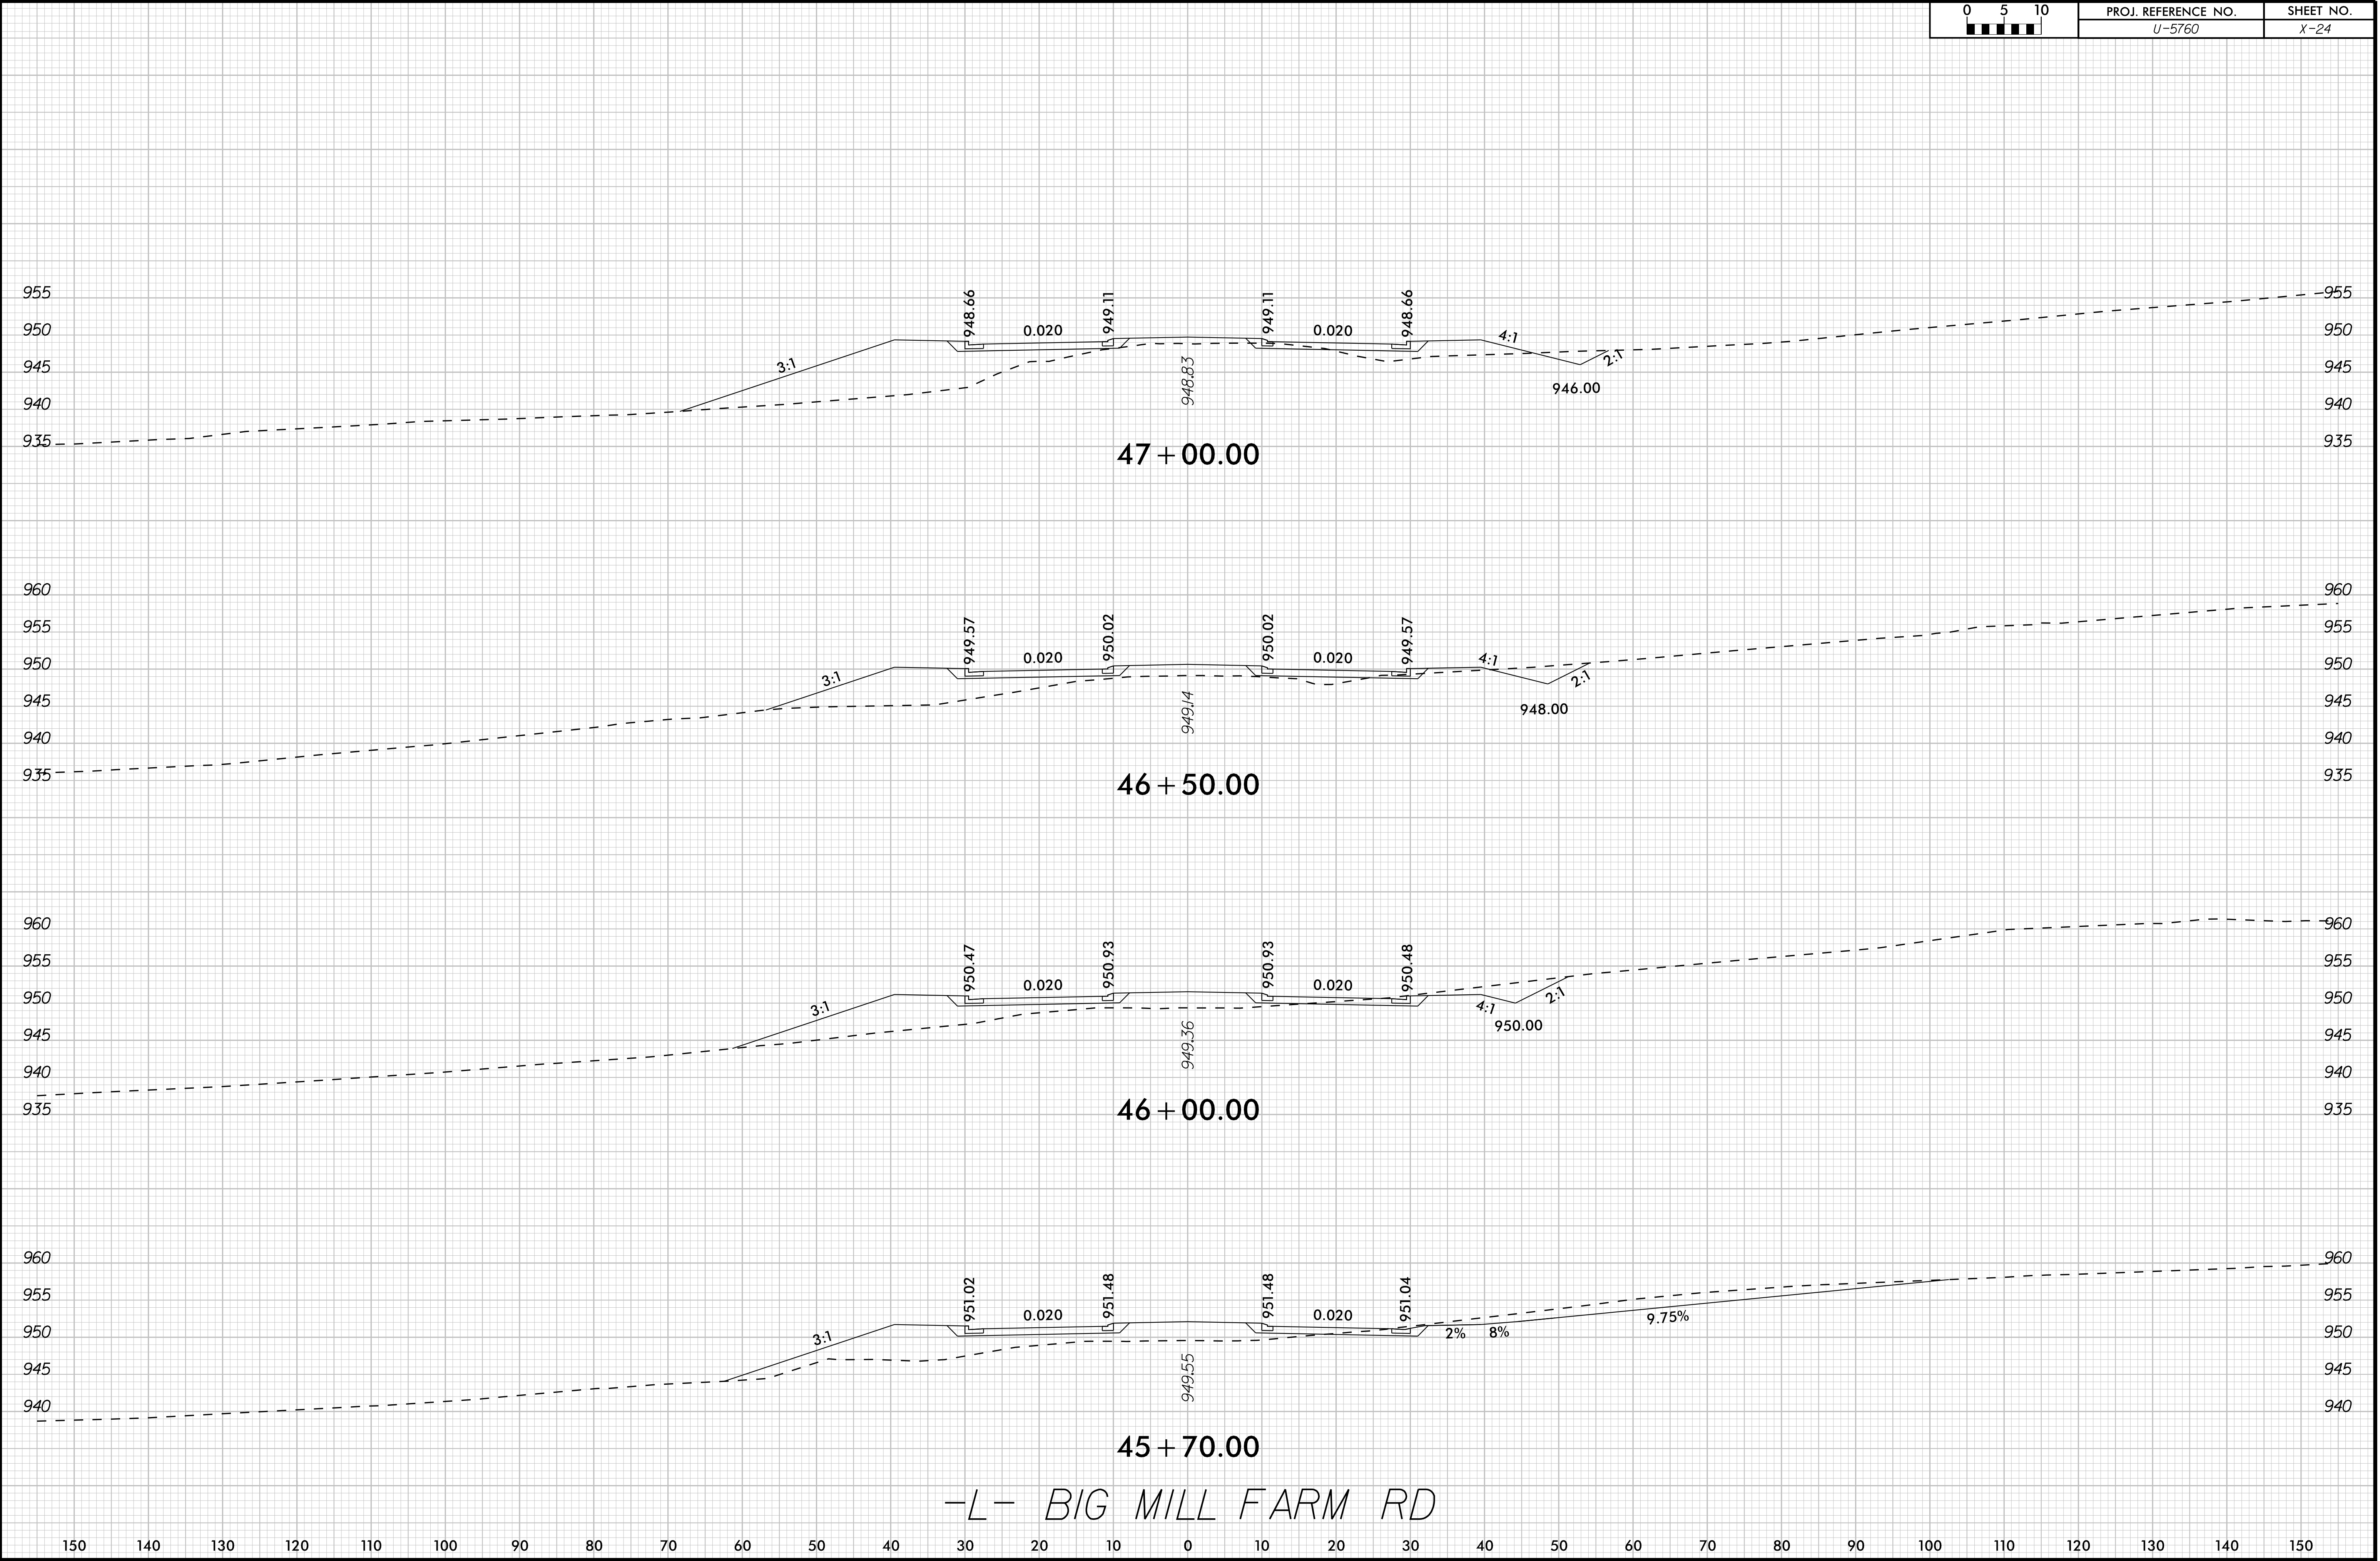

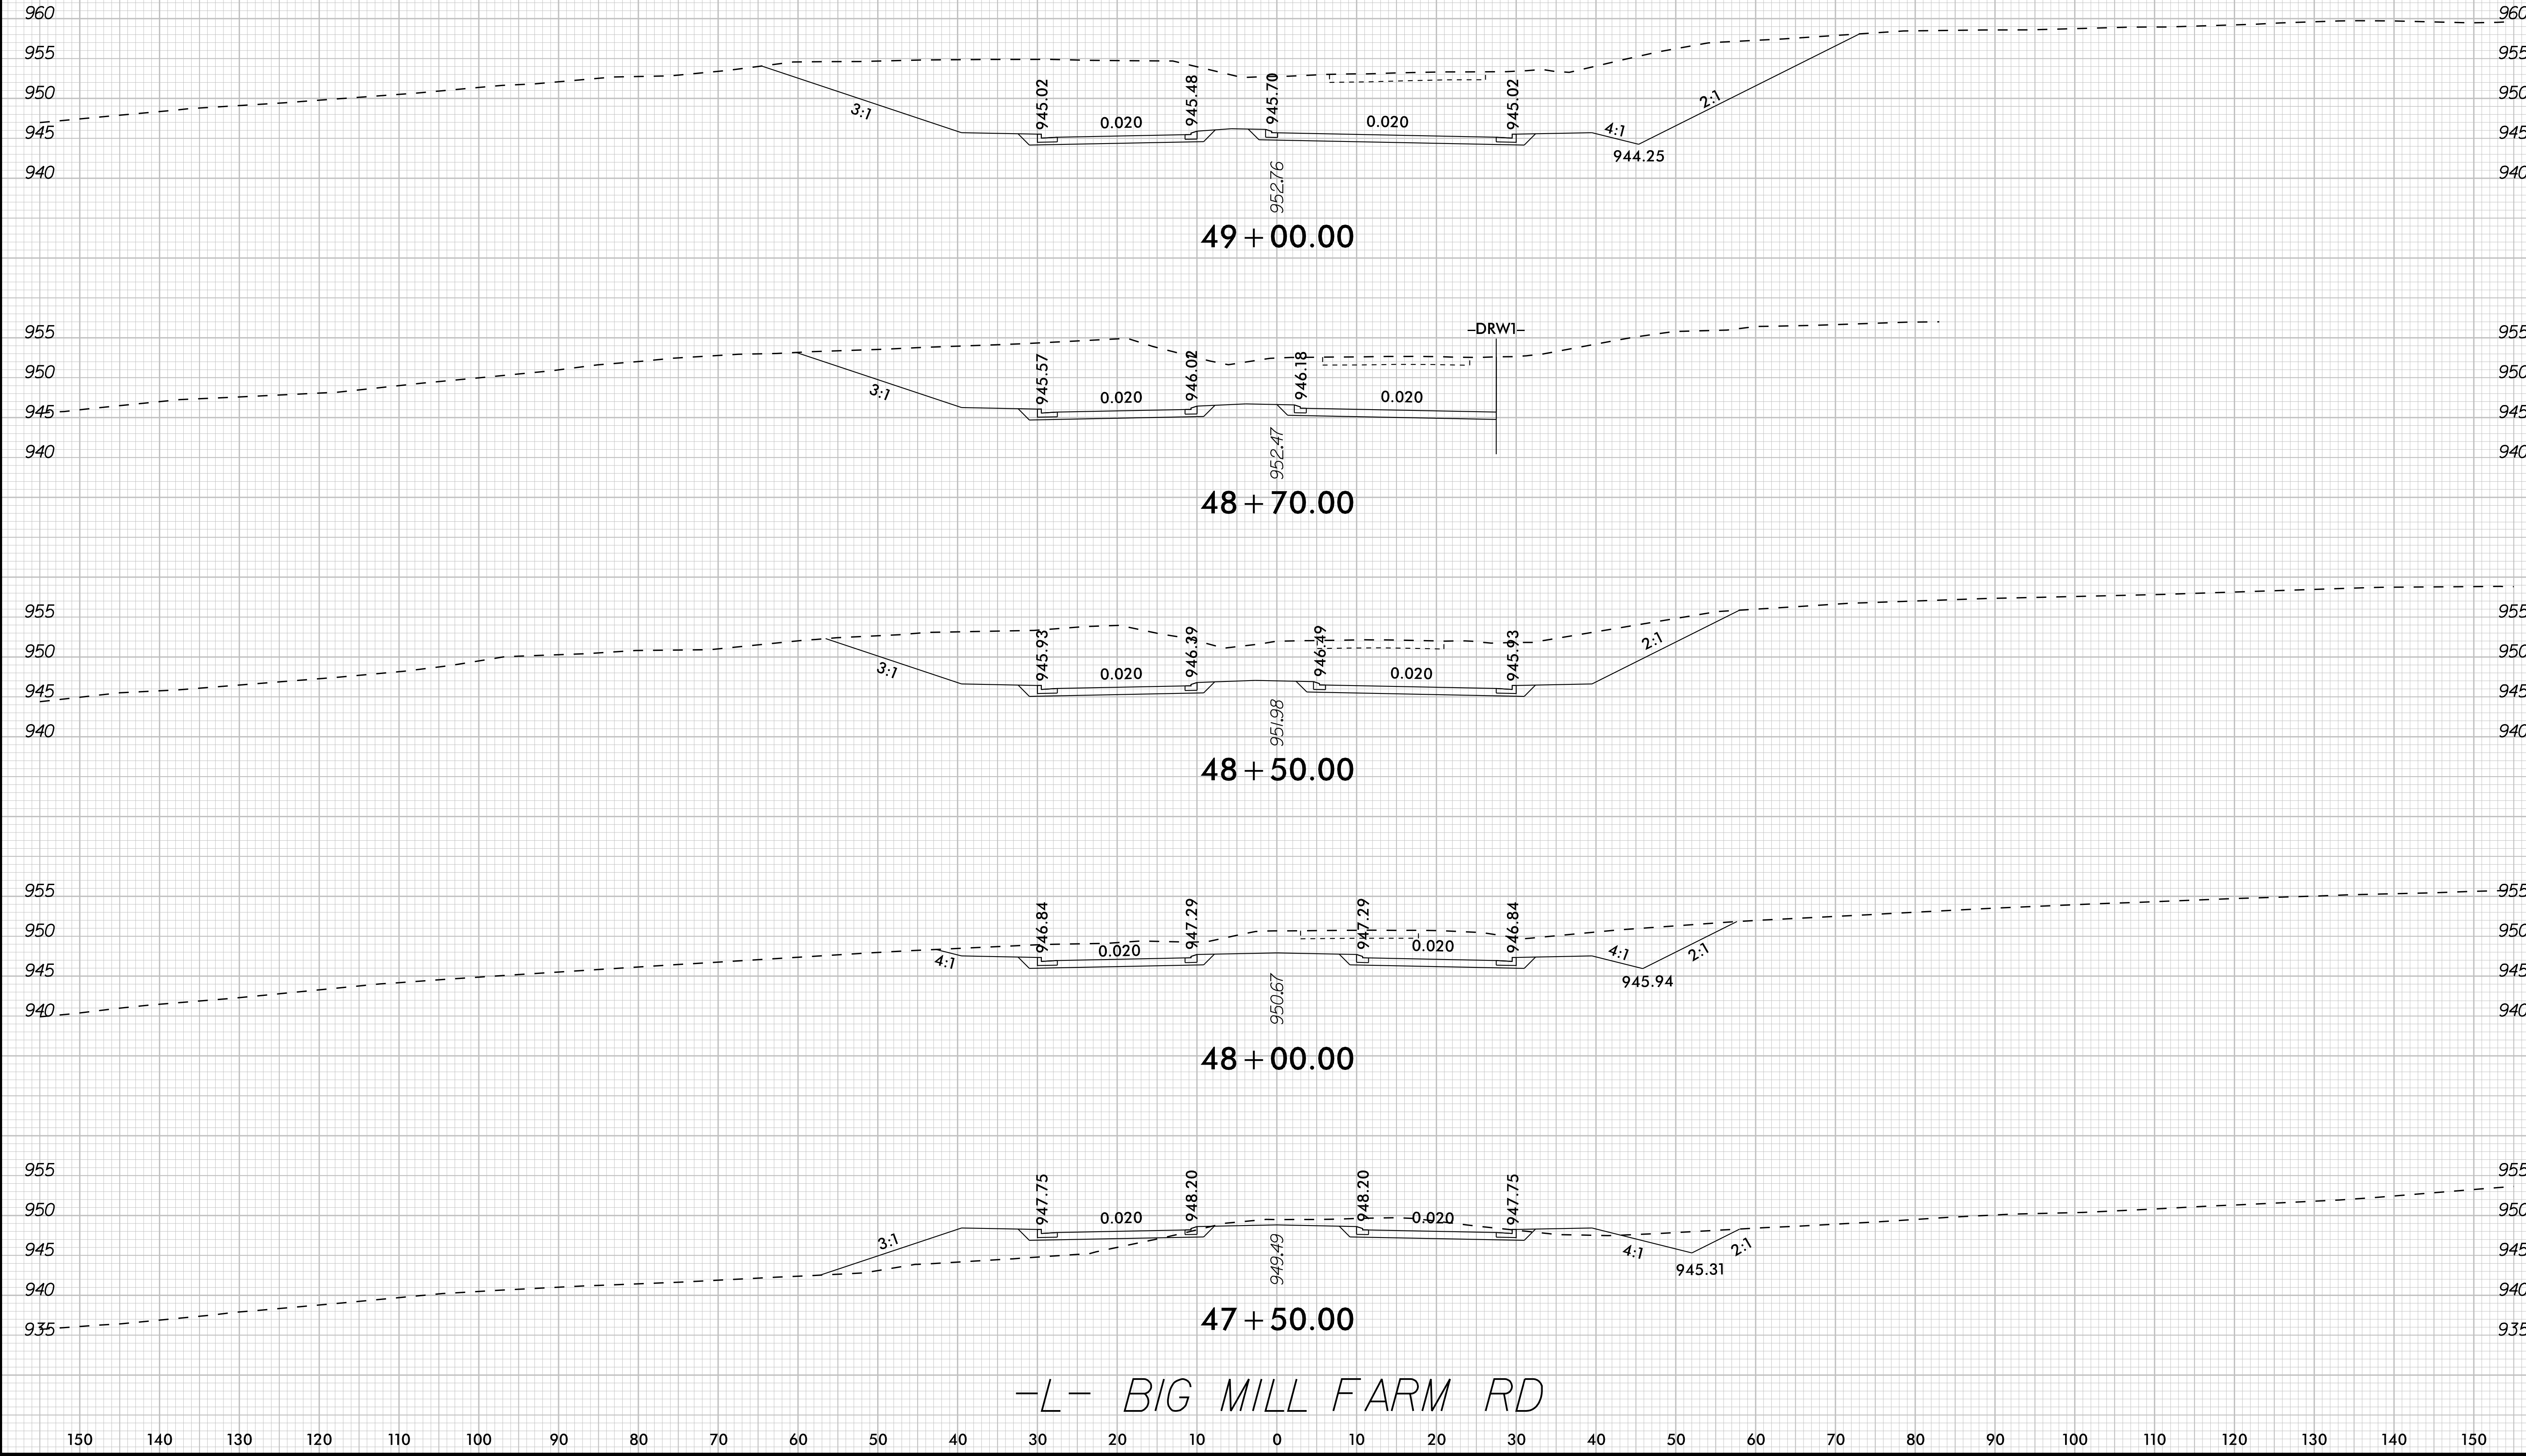

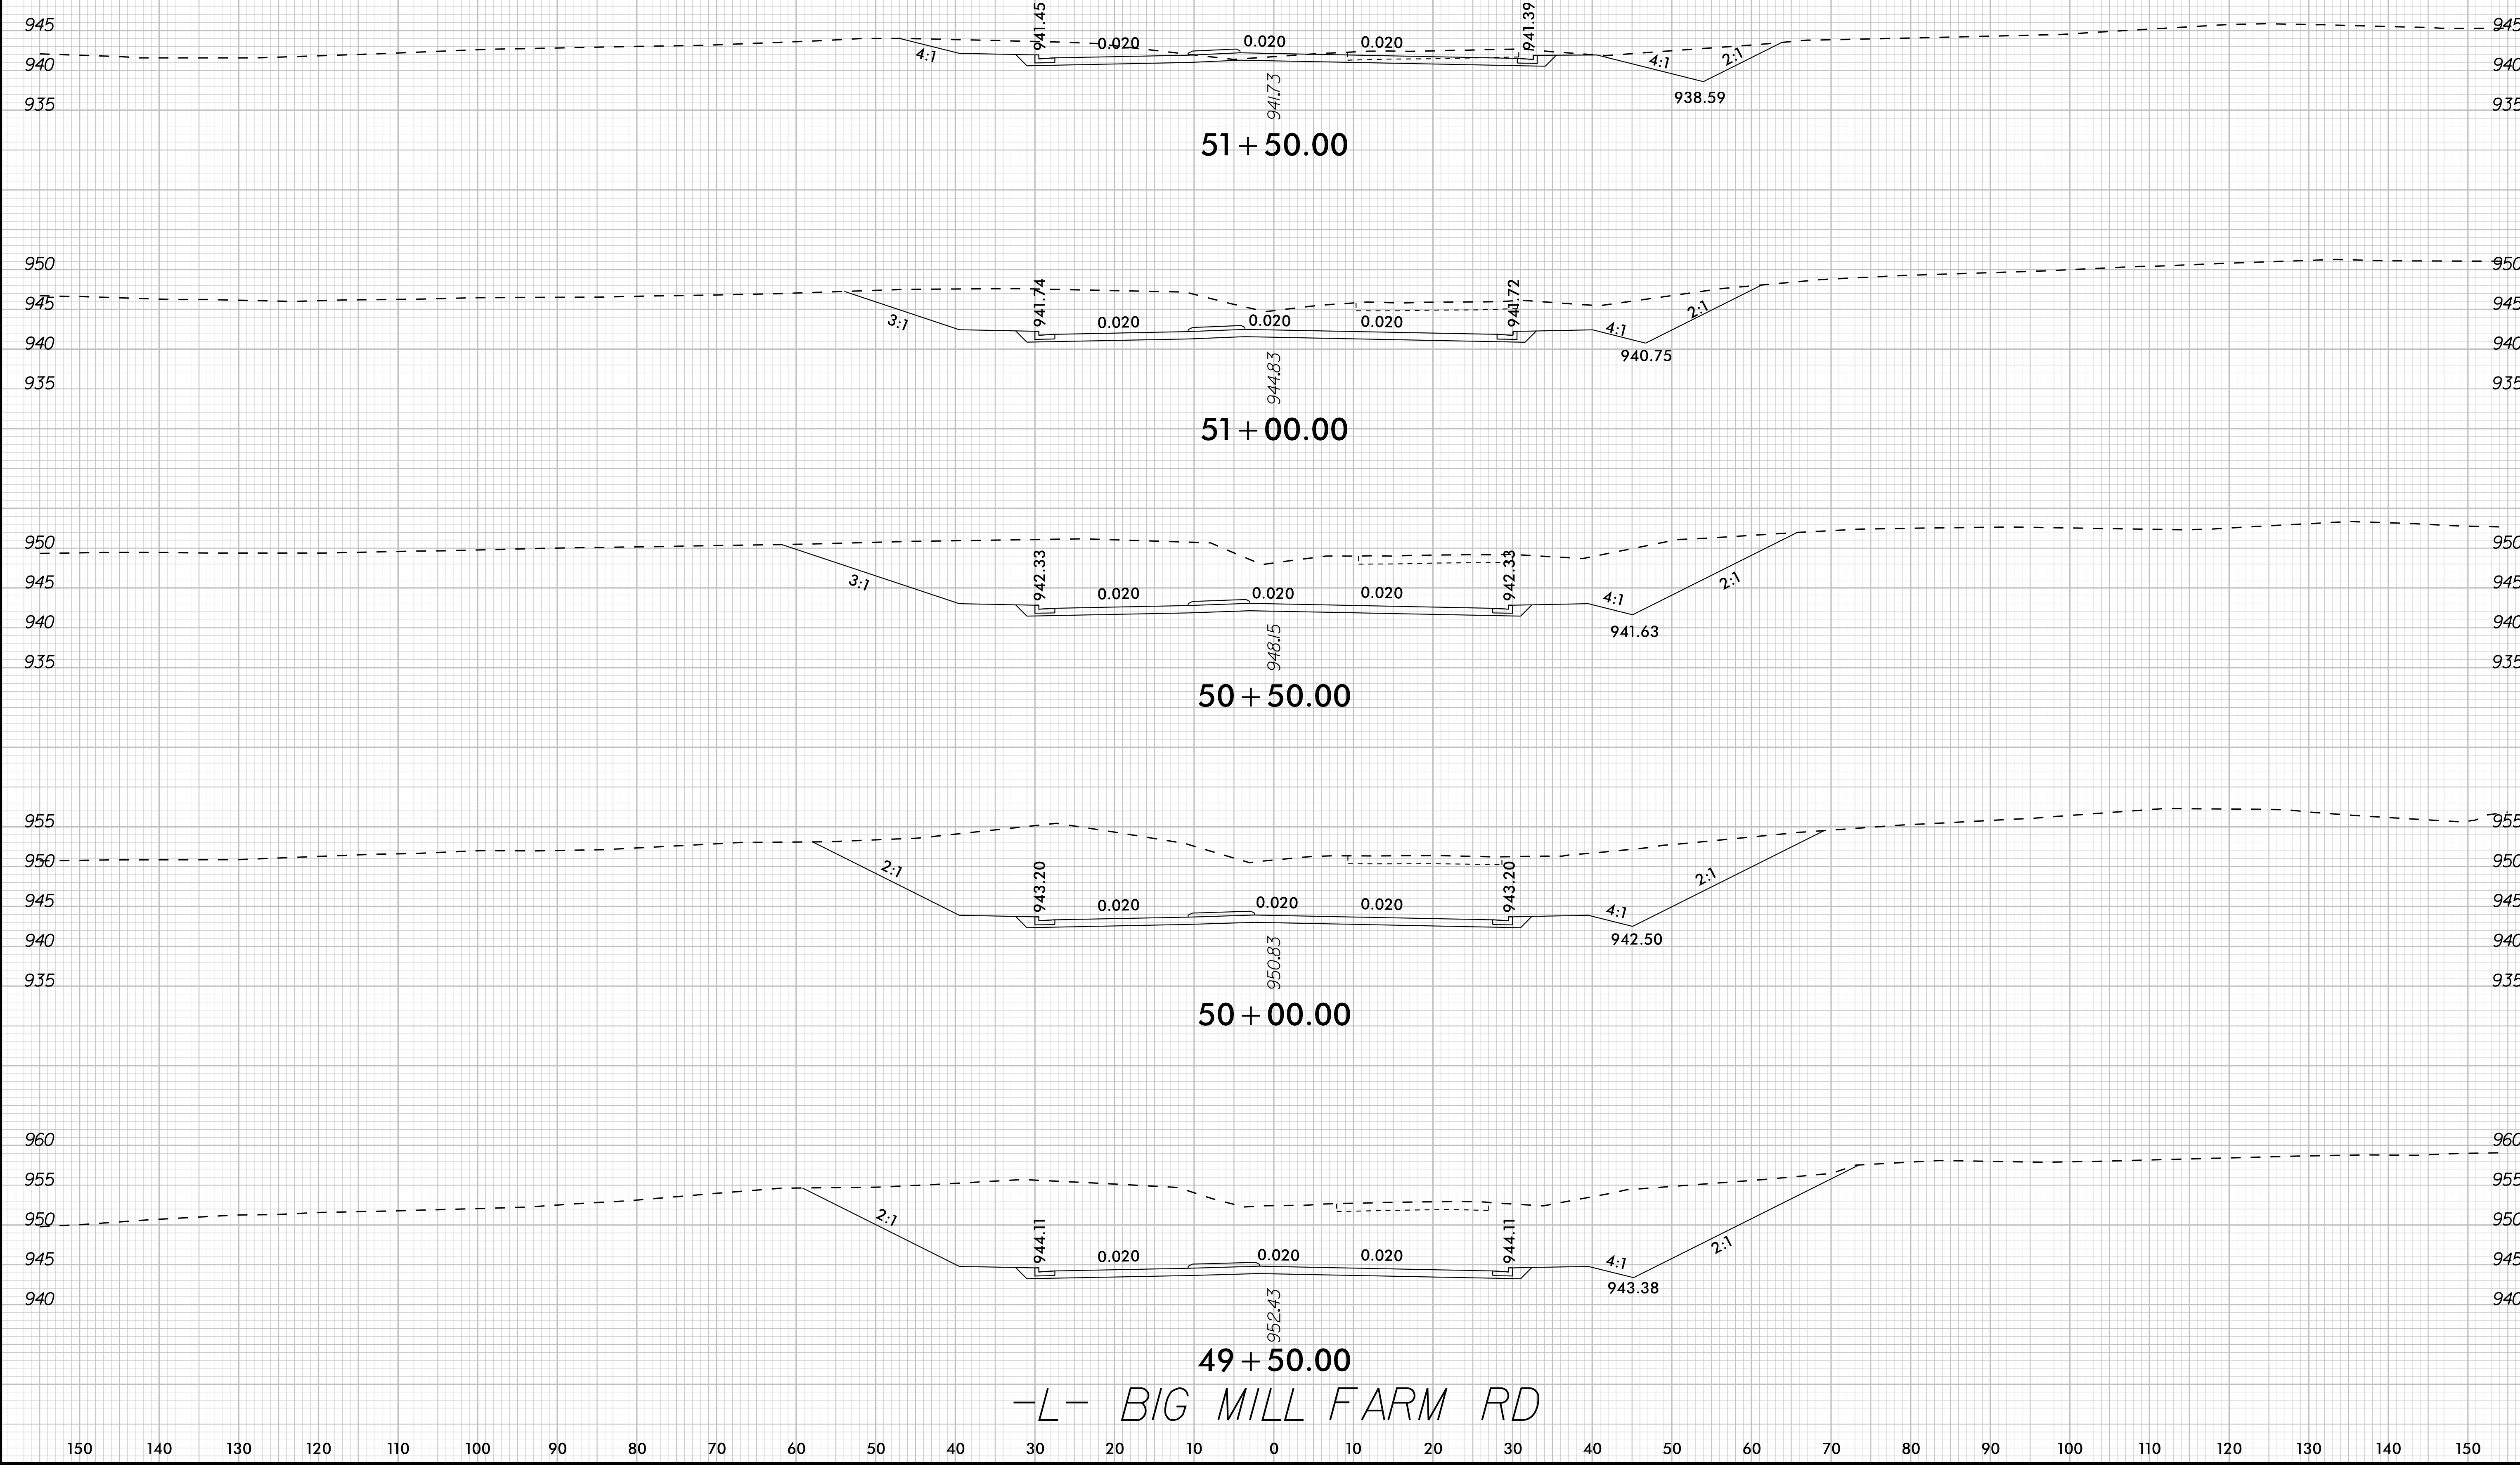

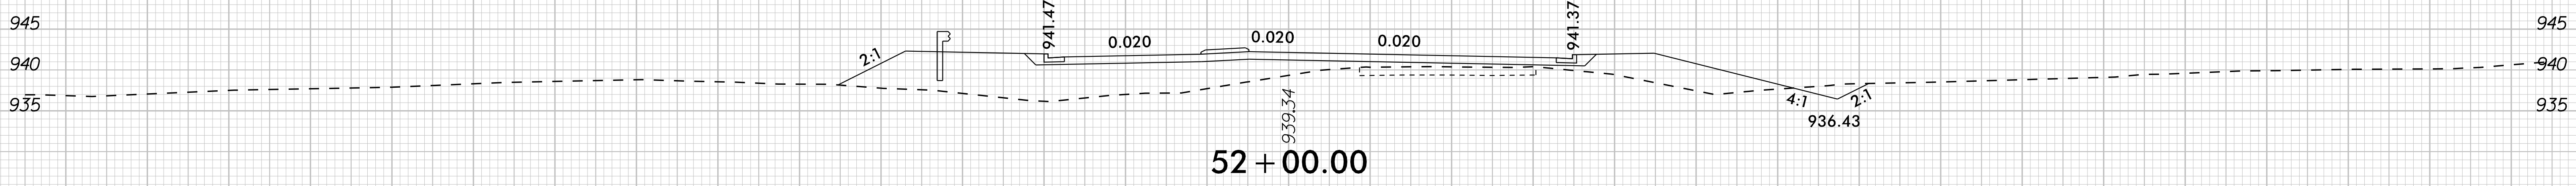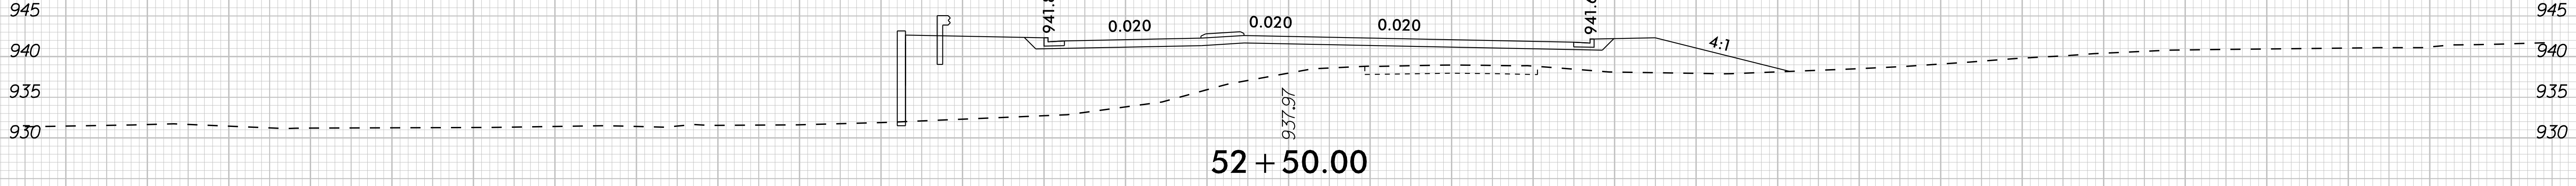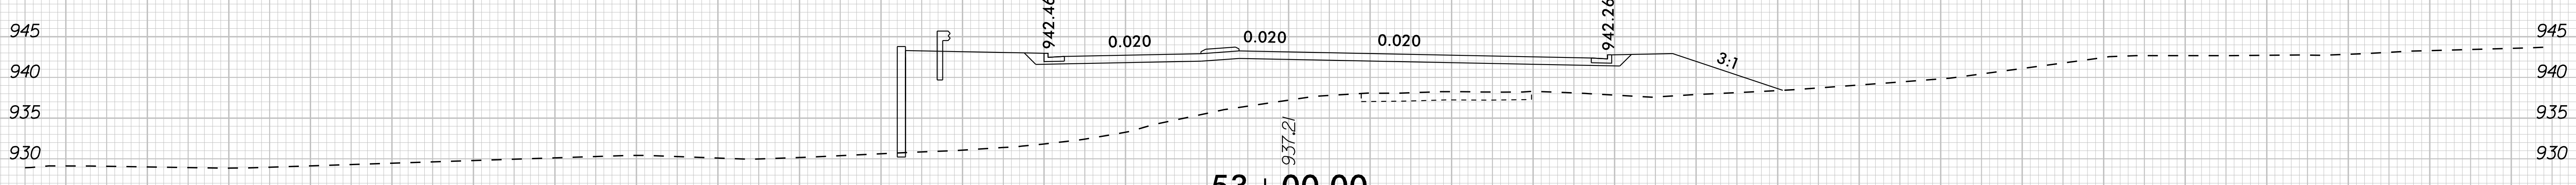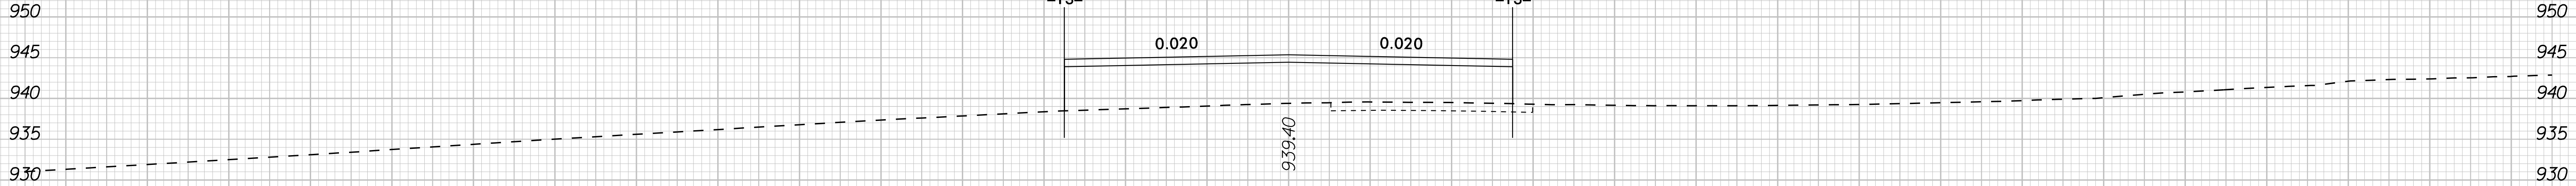

-L- BIG MILL FARM RD


150 140 130 120 110 100 90 80 70 60 50 40 30 20 10 0 10 20 30 40 50 60 70 80 90 100 110 120 130 140 150


8/23/99

K:\RAL_Roadway\01036312 - U-5760 Big Mill Farm Road\Roadway\SCV\5760_rdy_xpl.dgn

12/19/2024

0510	PROJ. REFERENCE NO. U-5760	SHEET NO. X-28
------	-------------------------------	-------------------

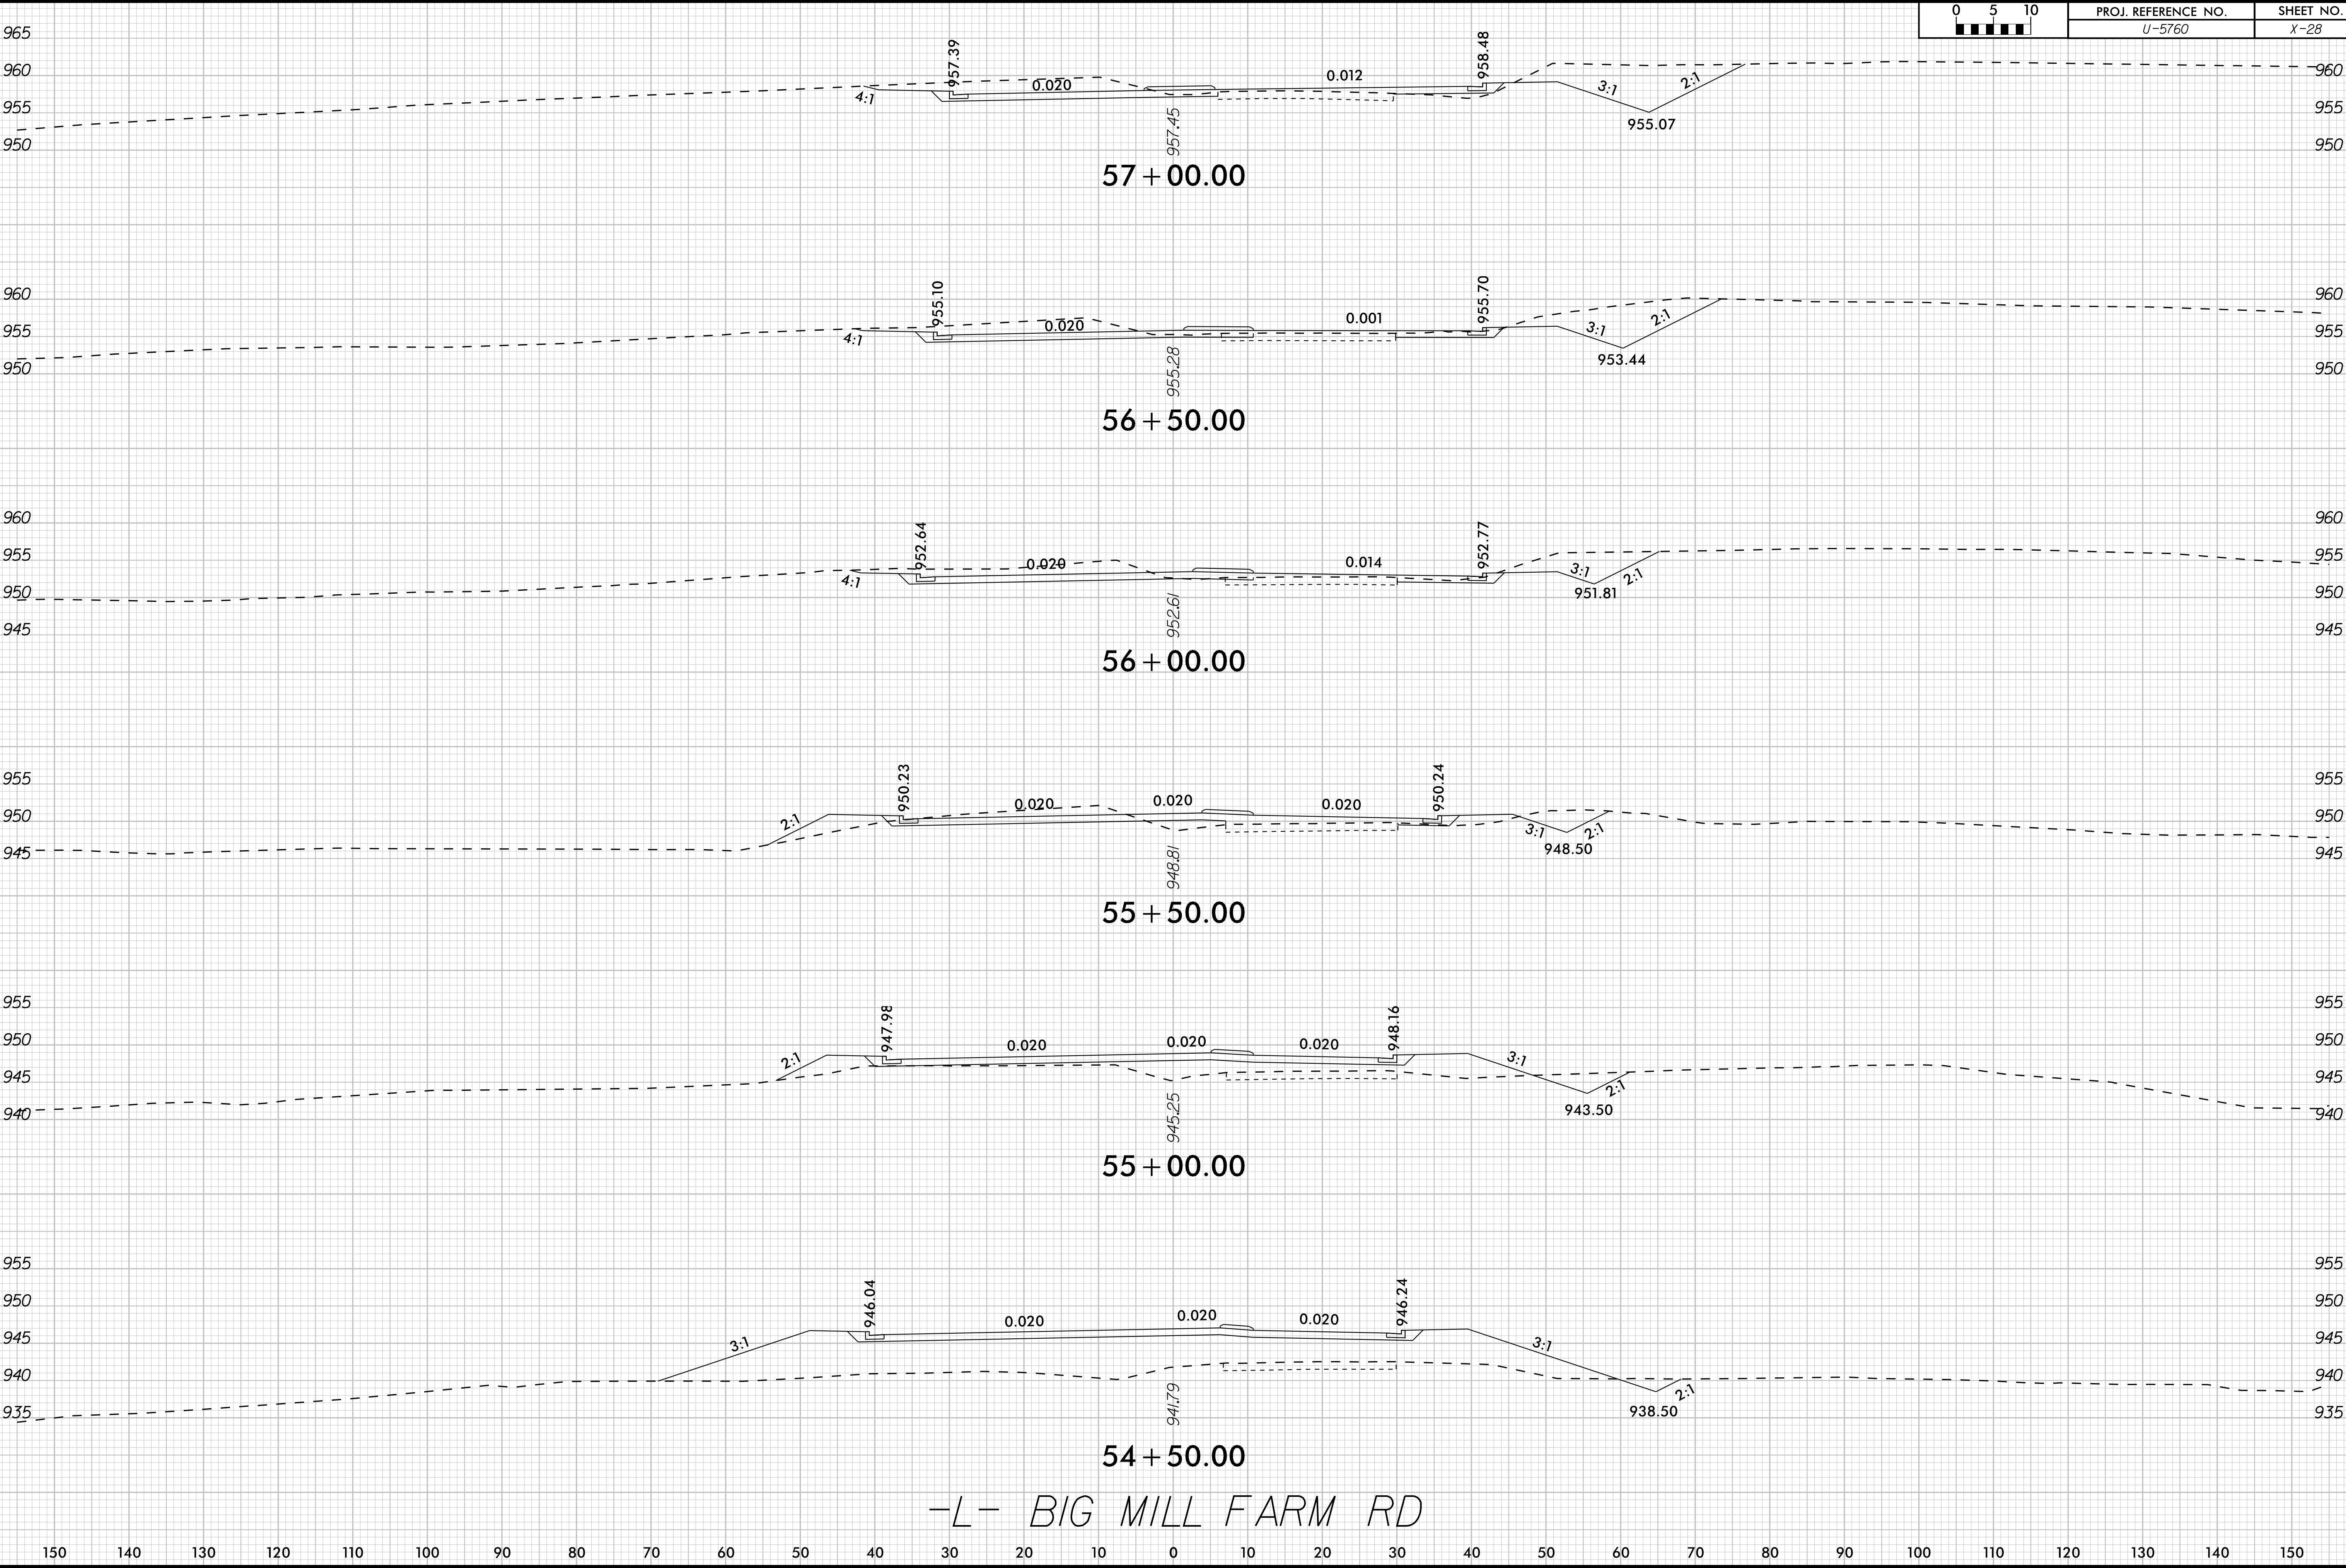

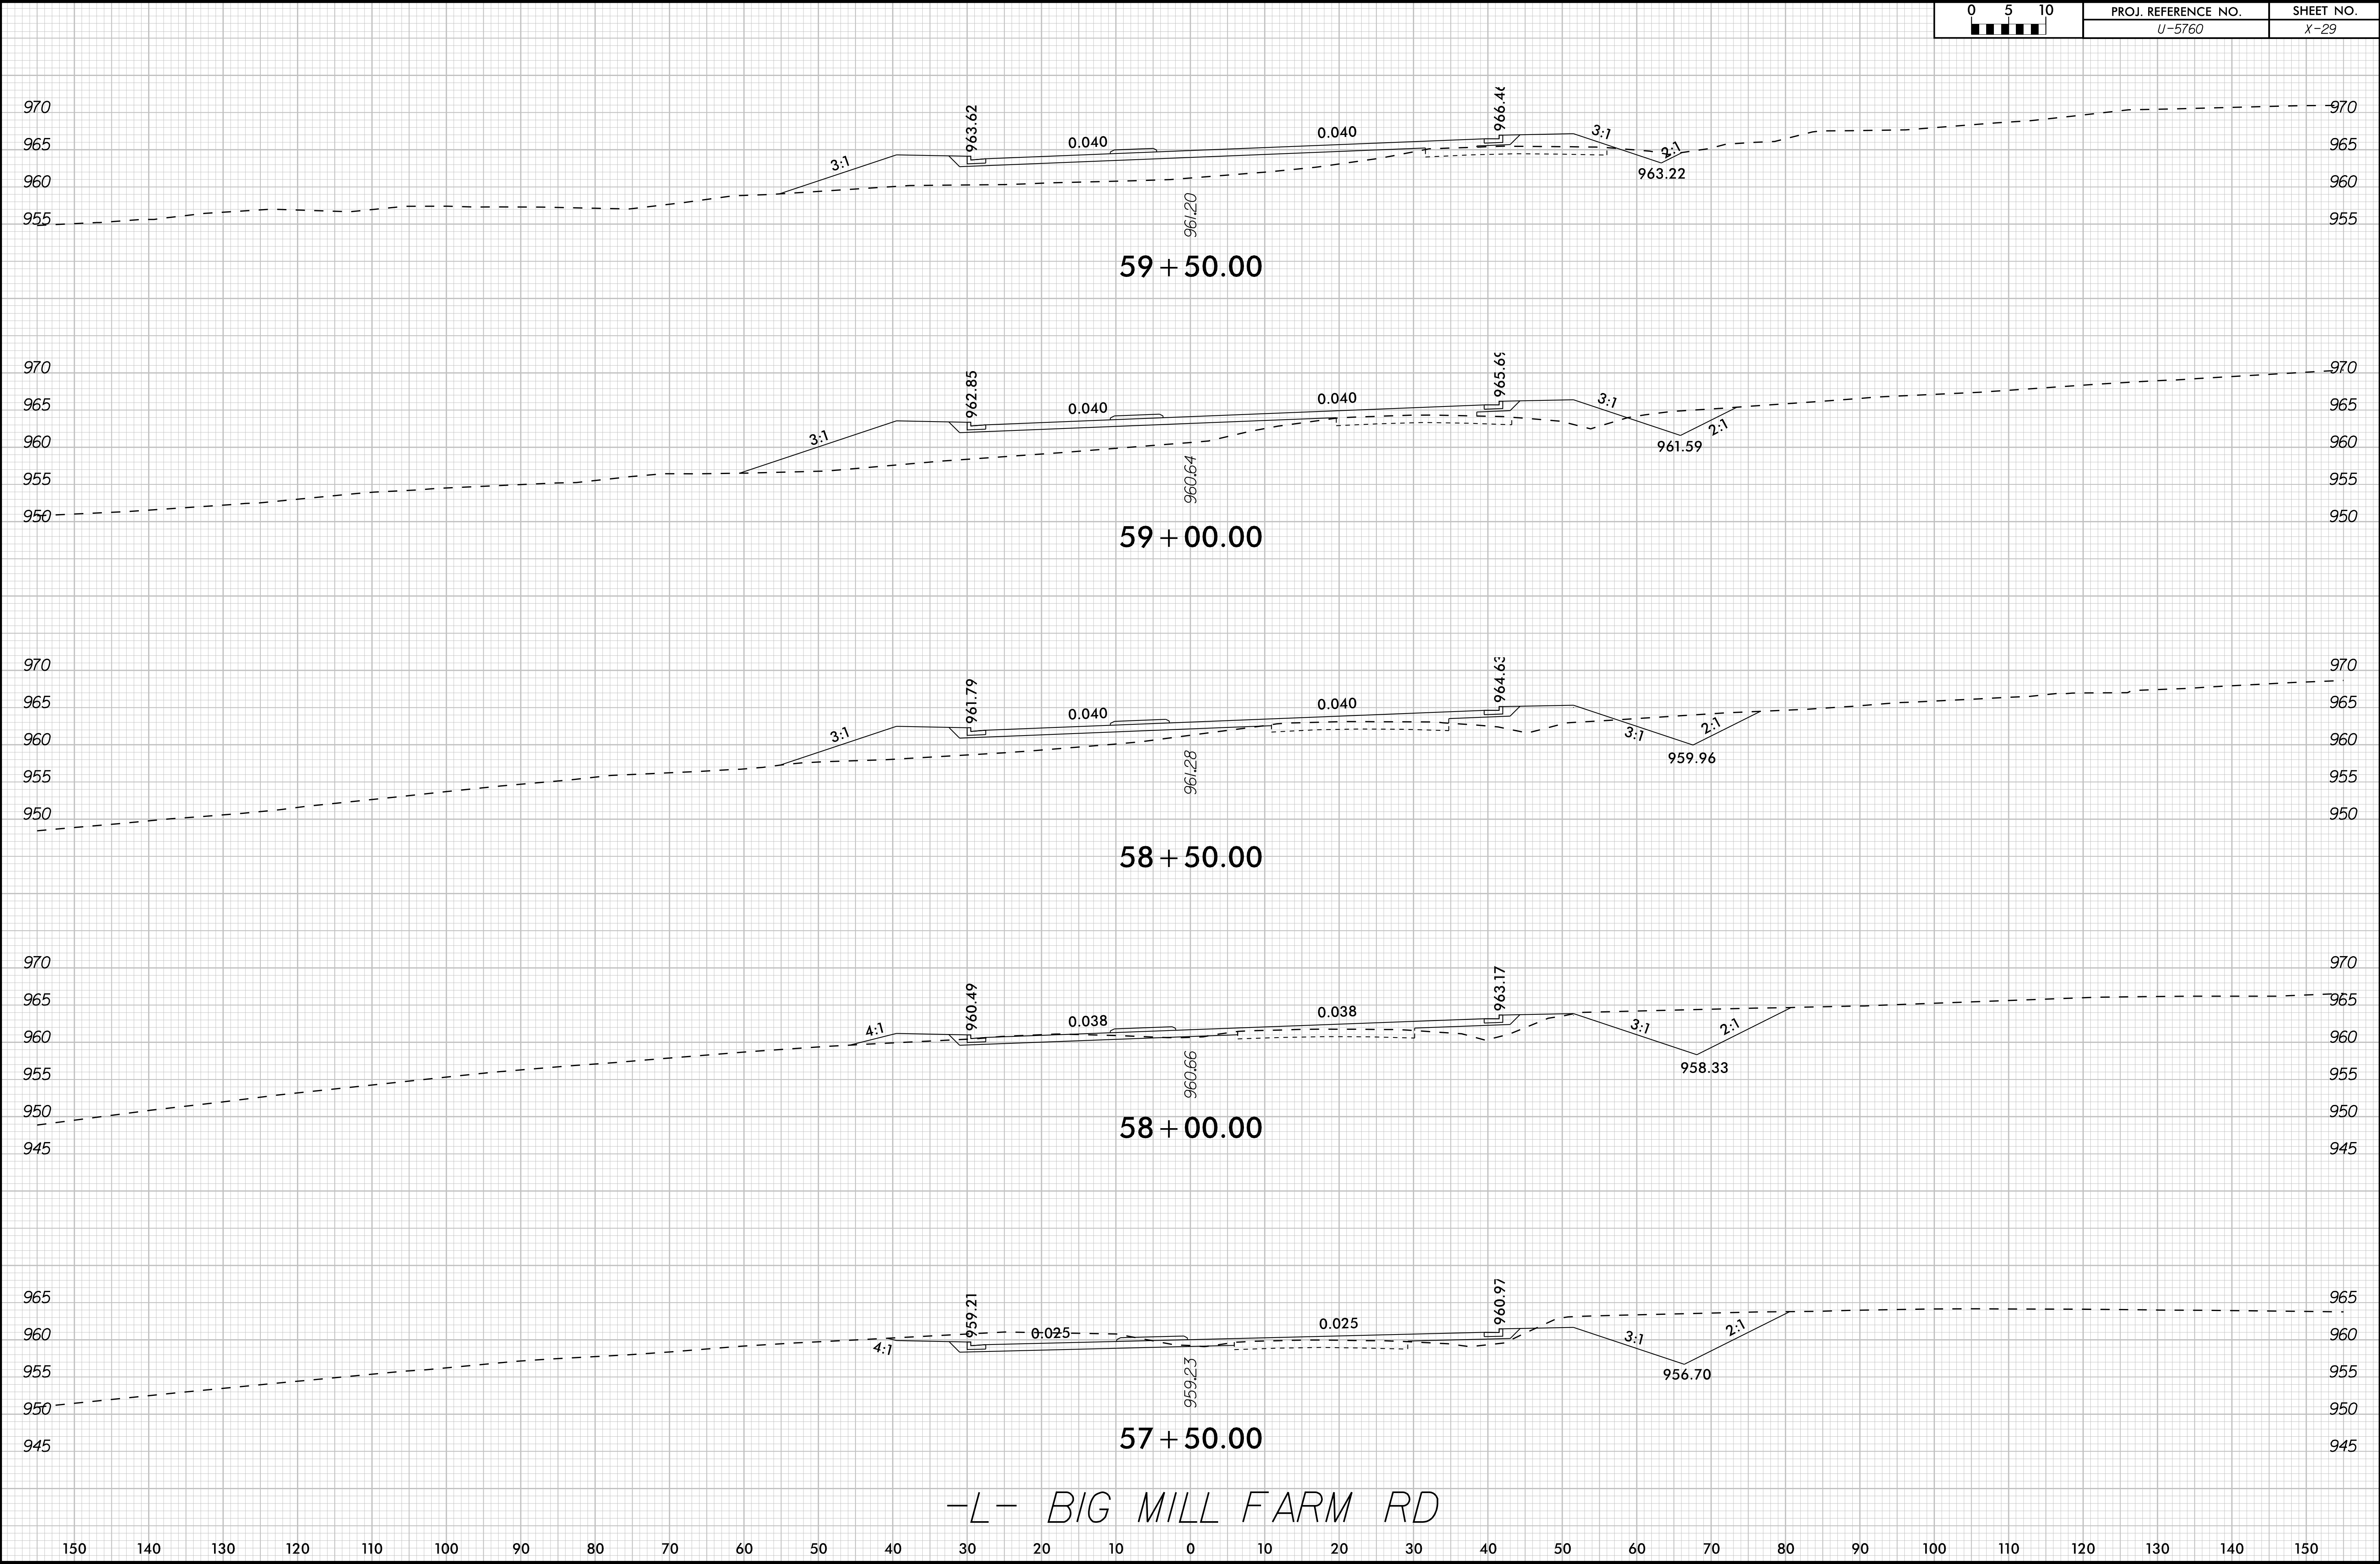


-L- BIG MILL FARM RD


8/23/99


K:\RAL_Roadway\01036312 - U-5760 Btg Mill Form Road\Roadway\SC\U5760_rdy_xpl.dgn


12/19/2024


0510	PROJ. REFERENCE NO.	SHEET NO.
	U-5760	X-30

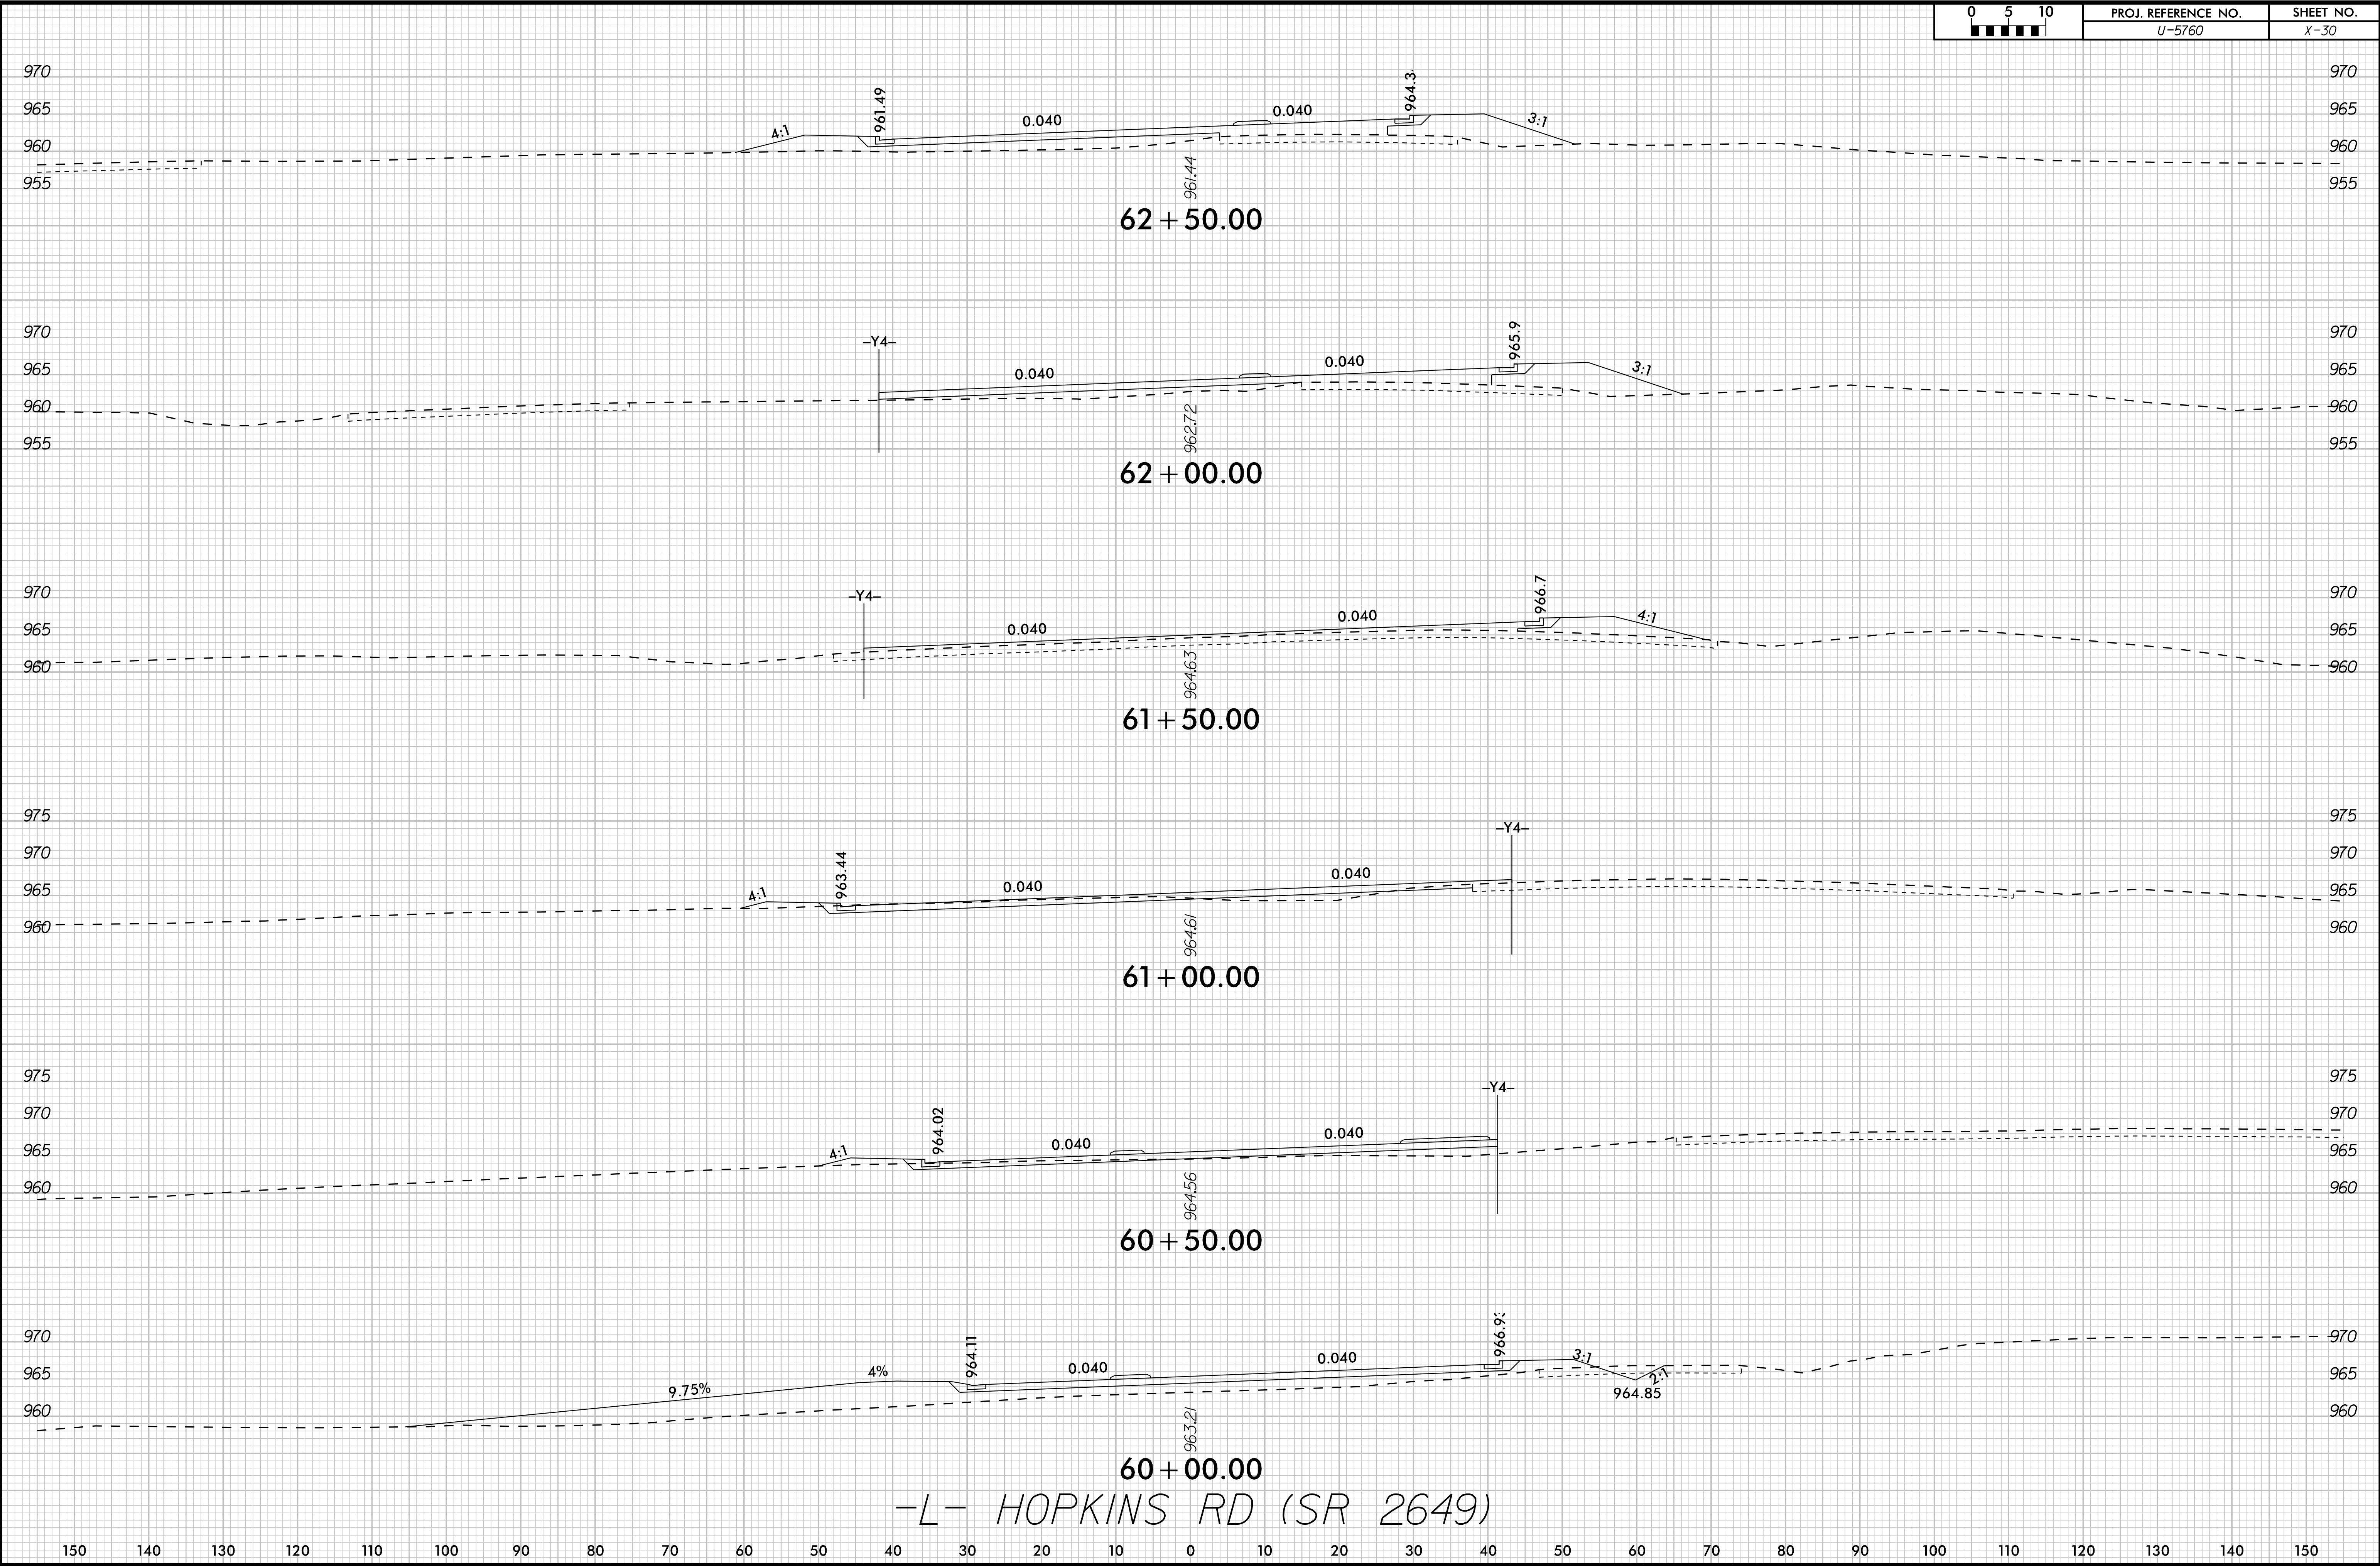

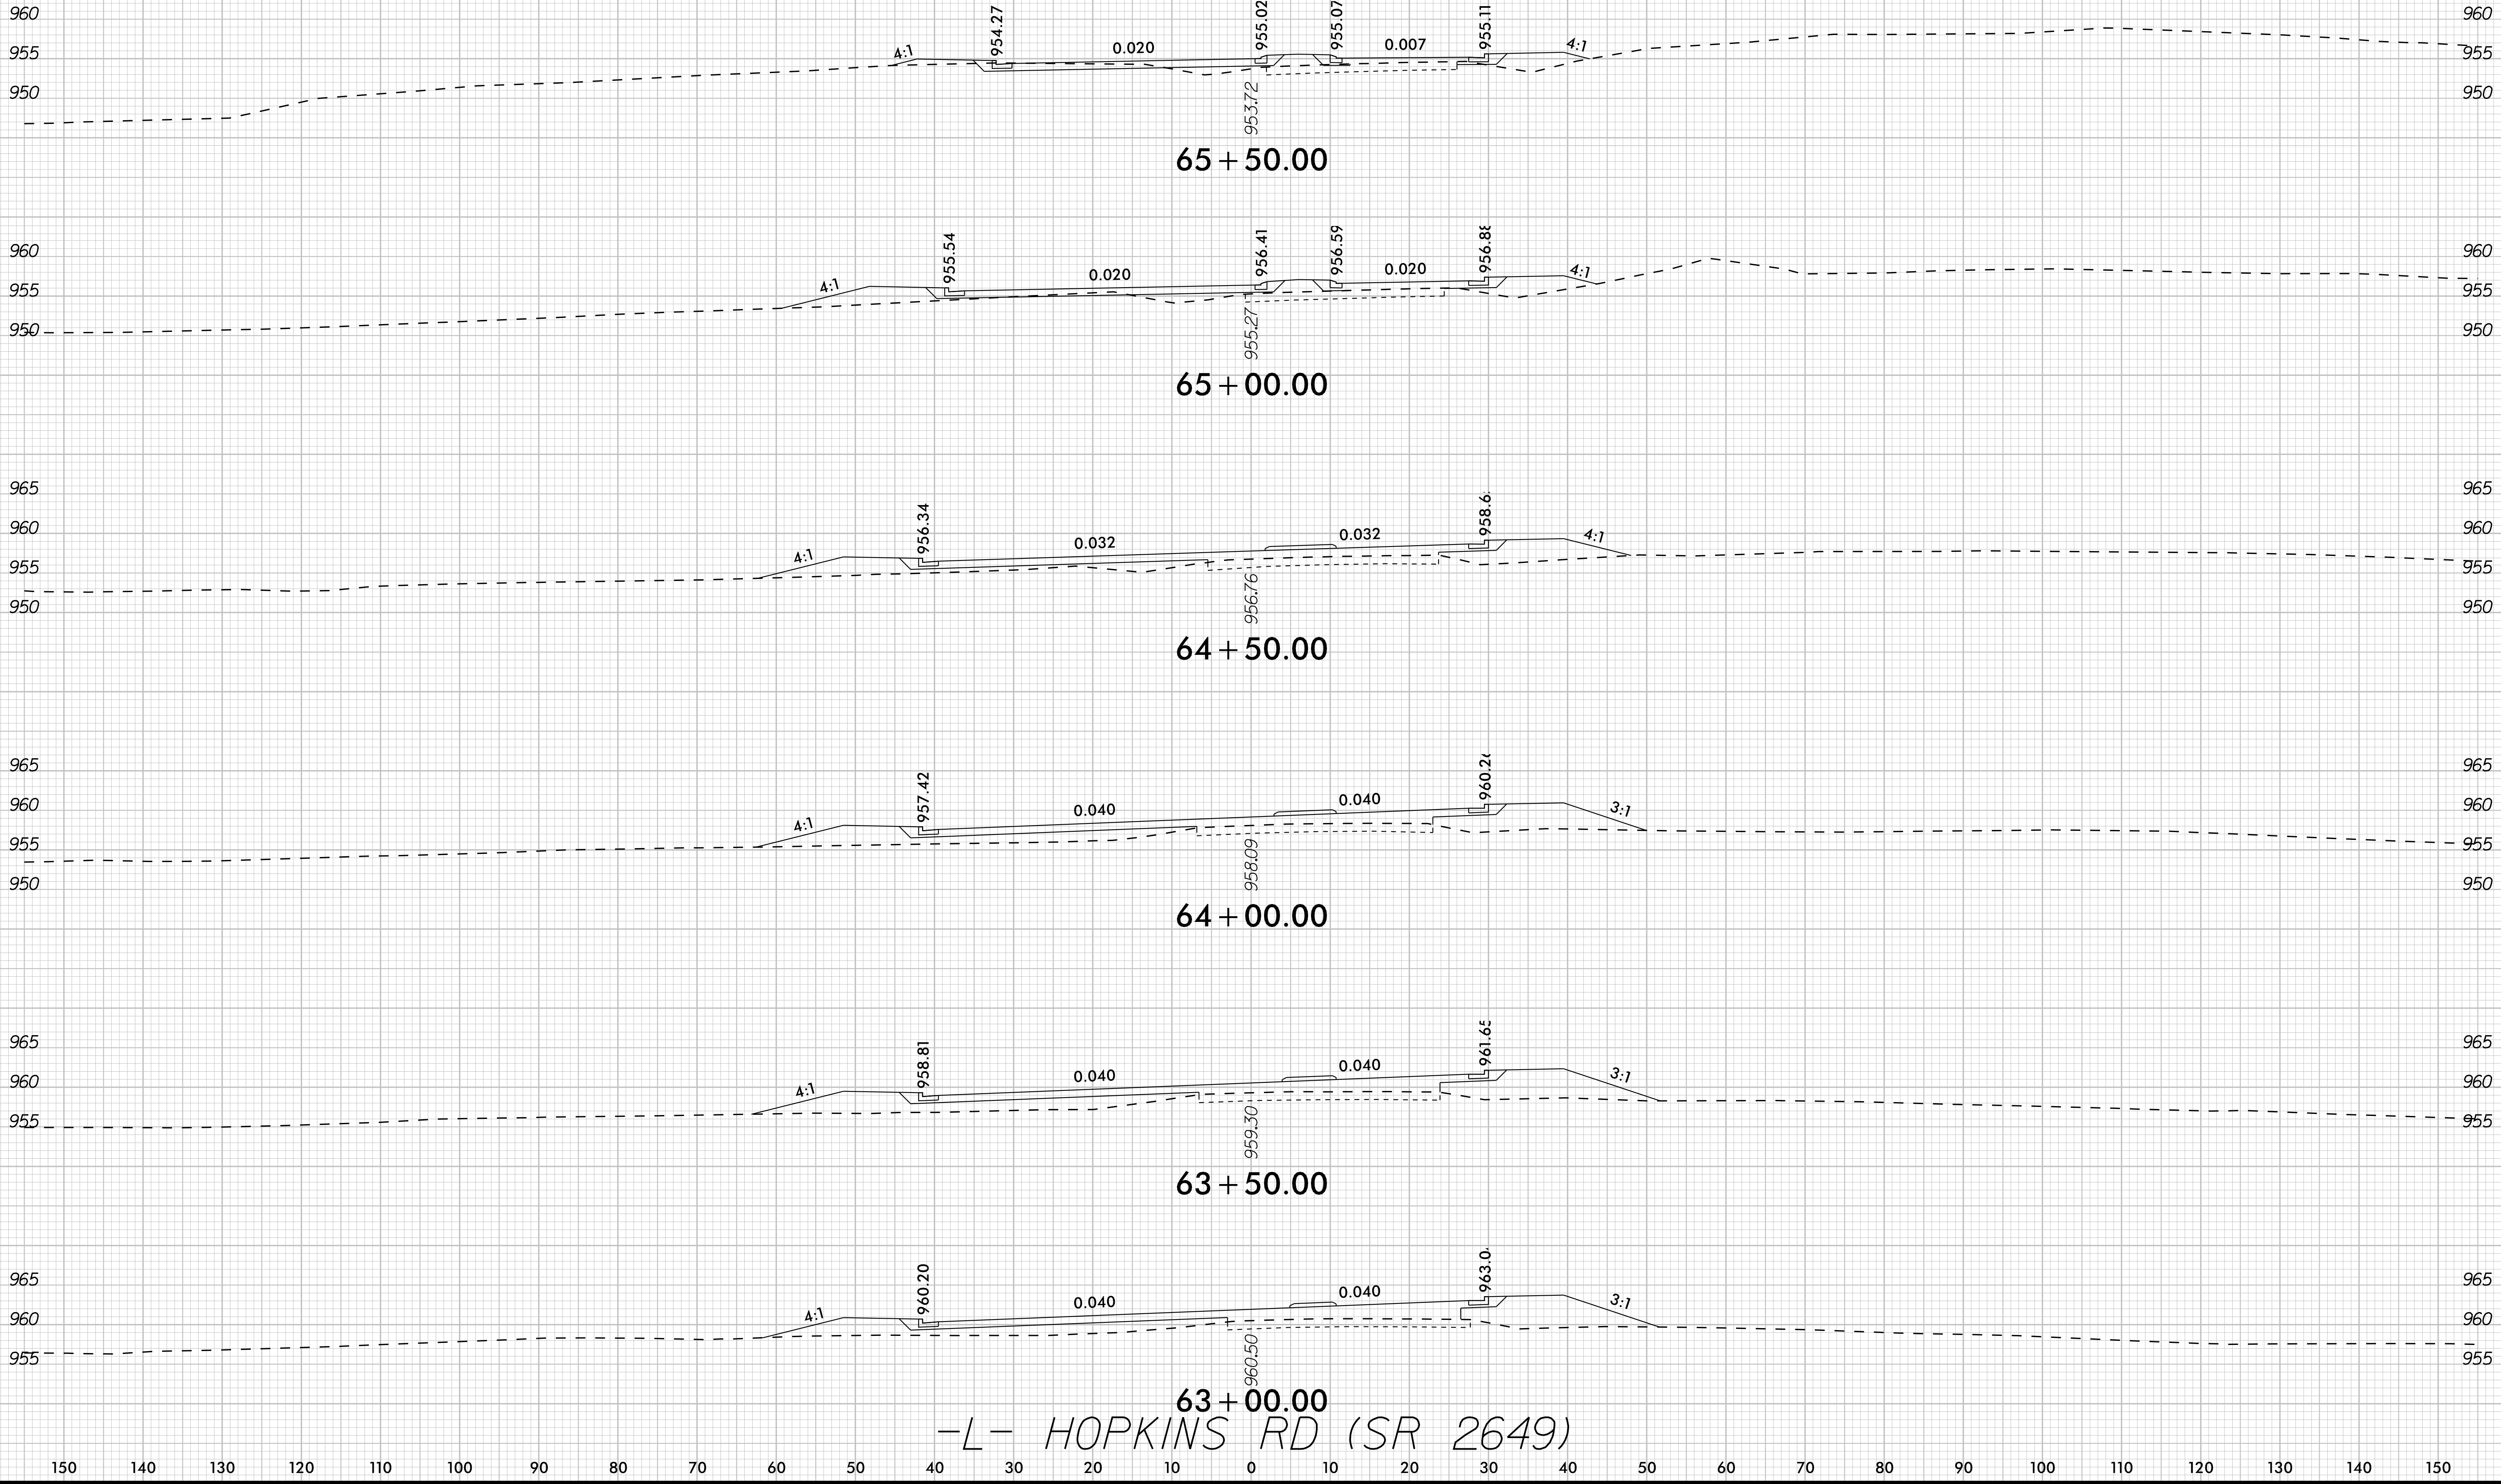

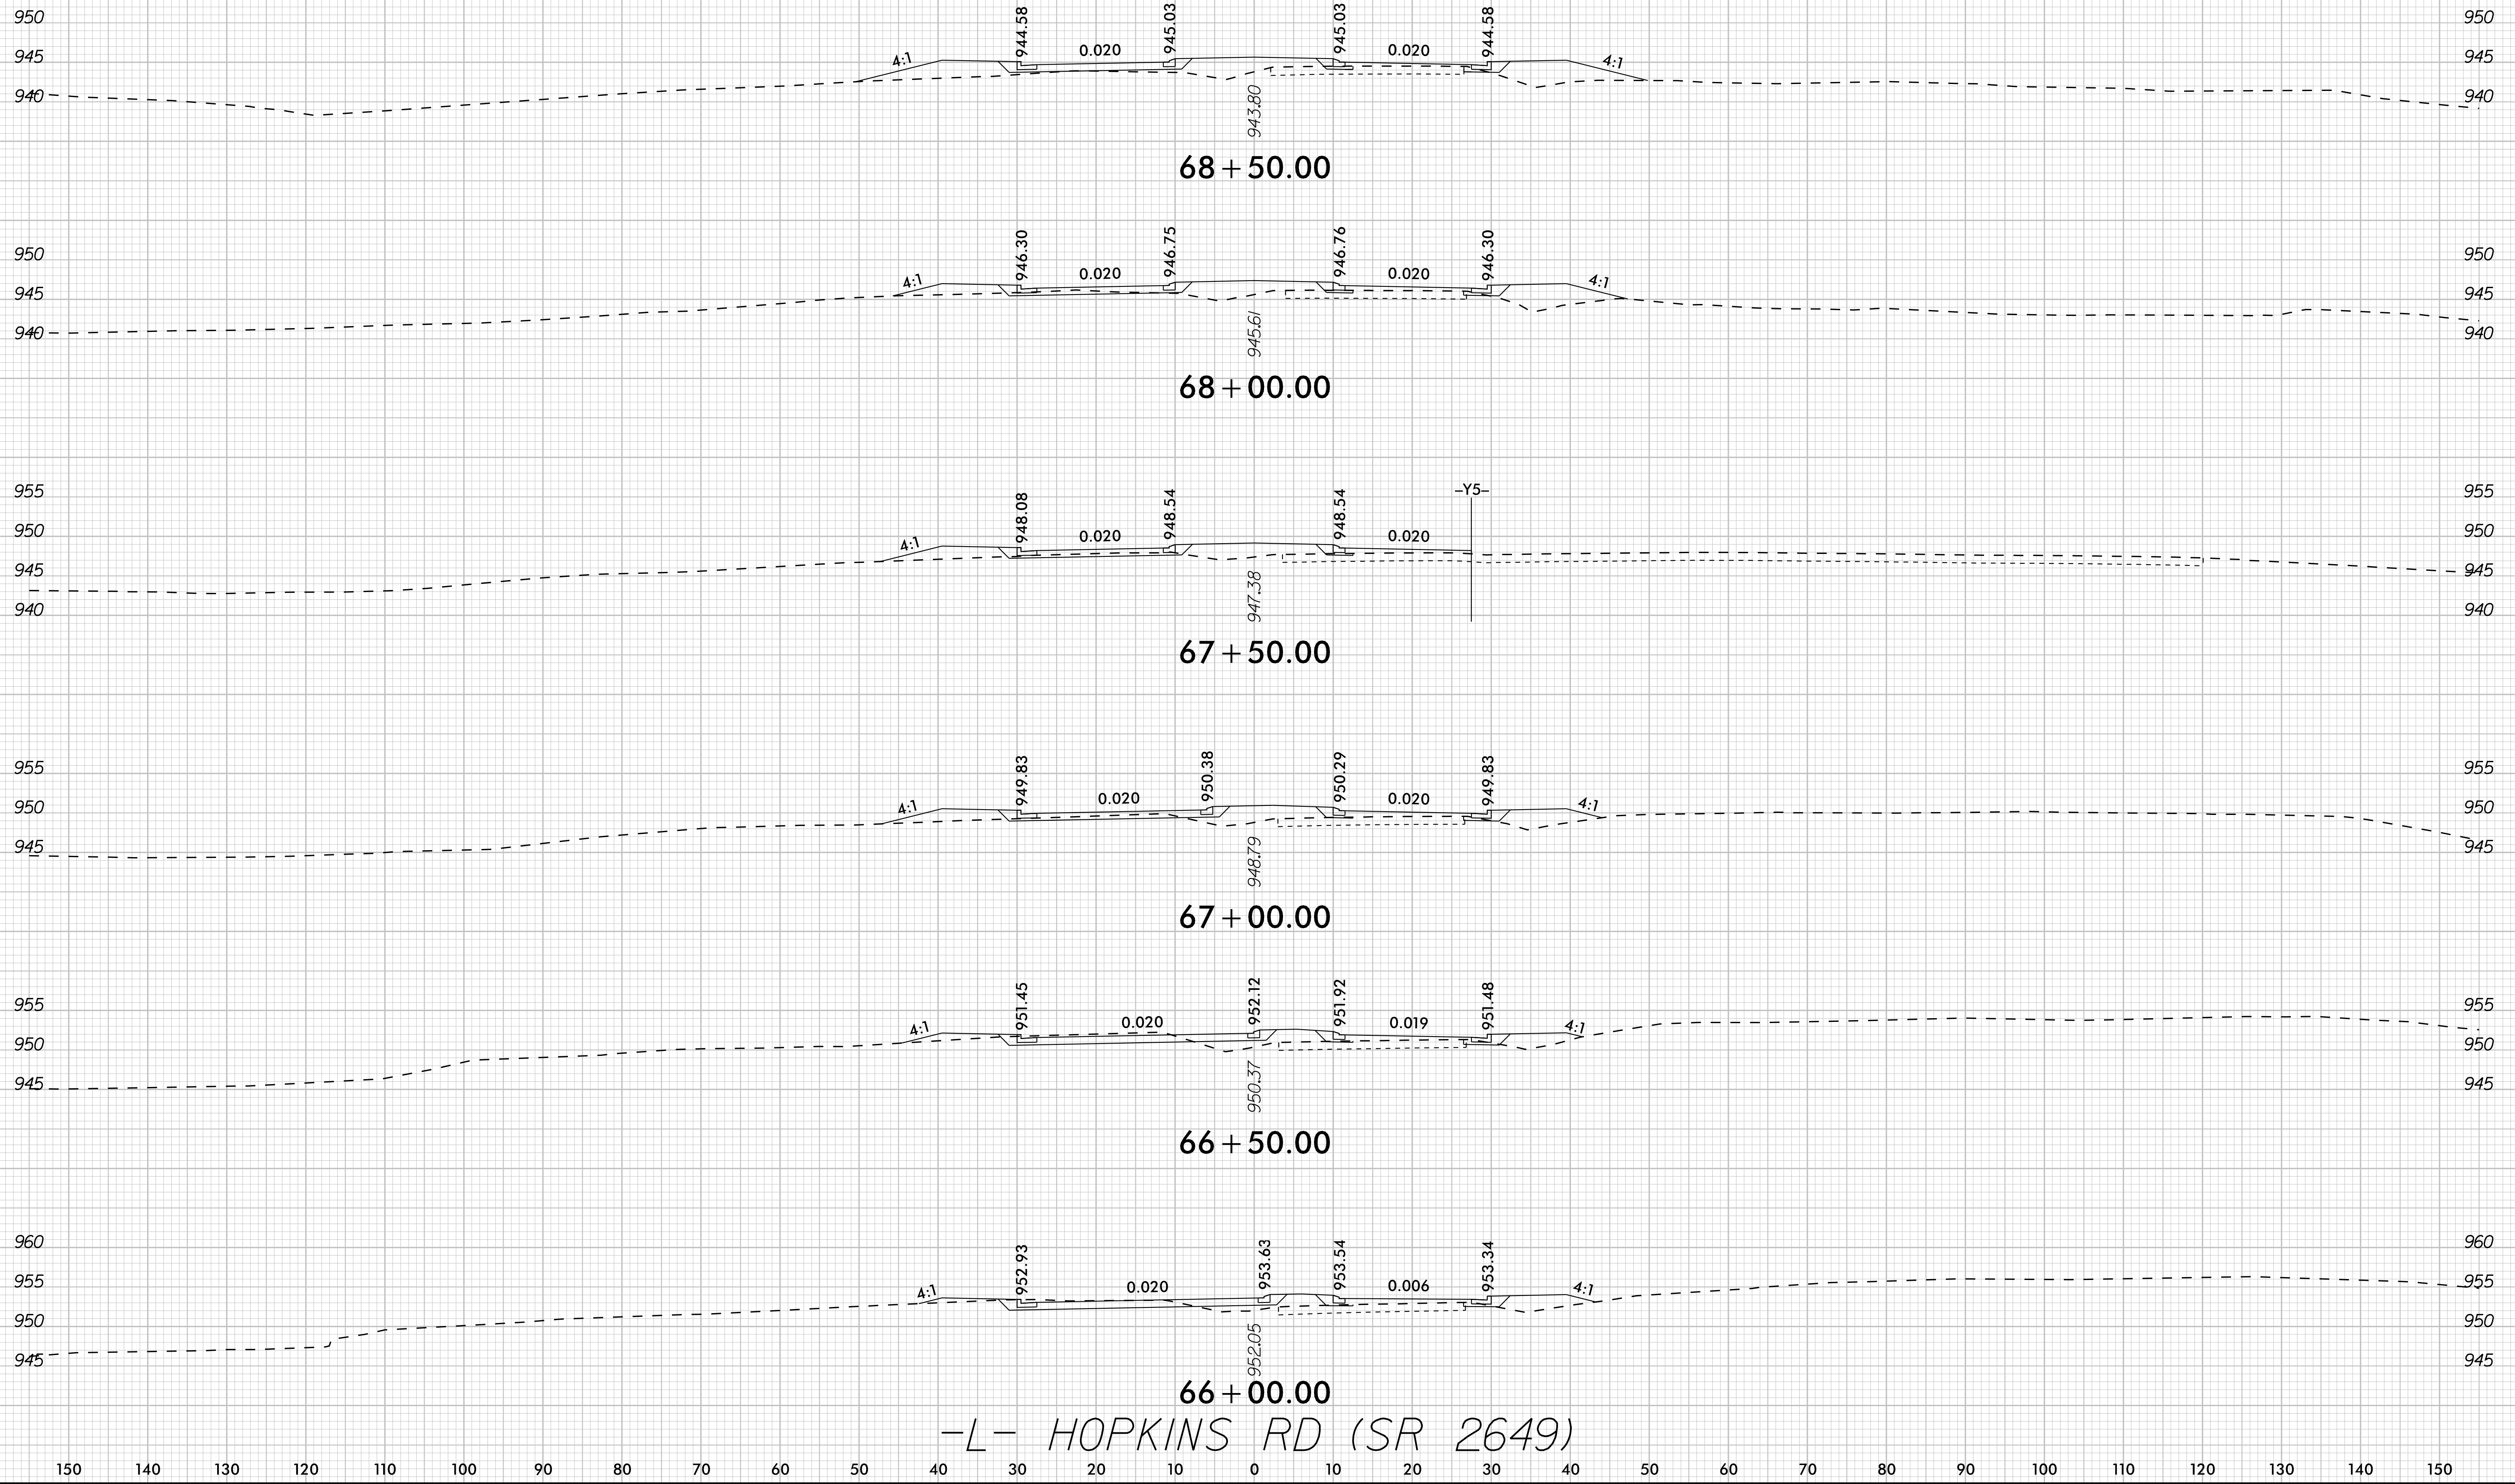

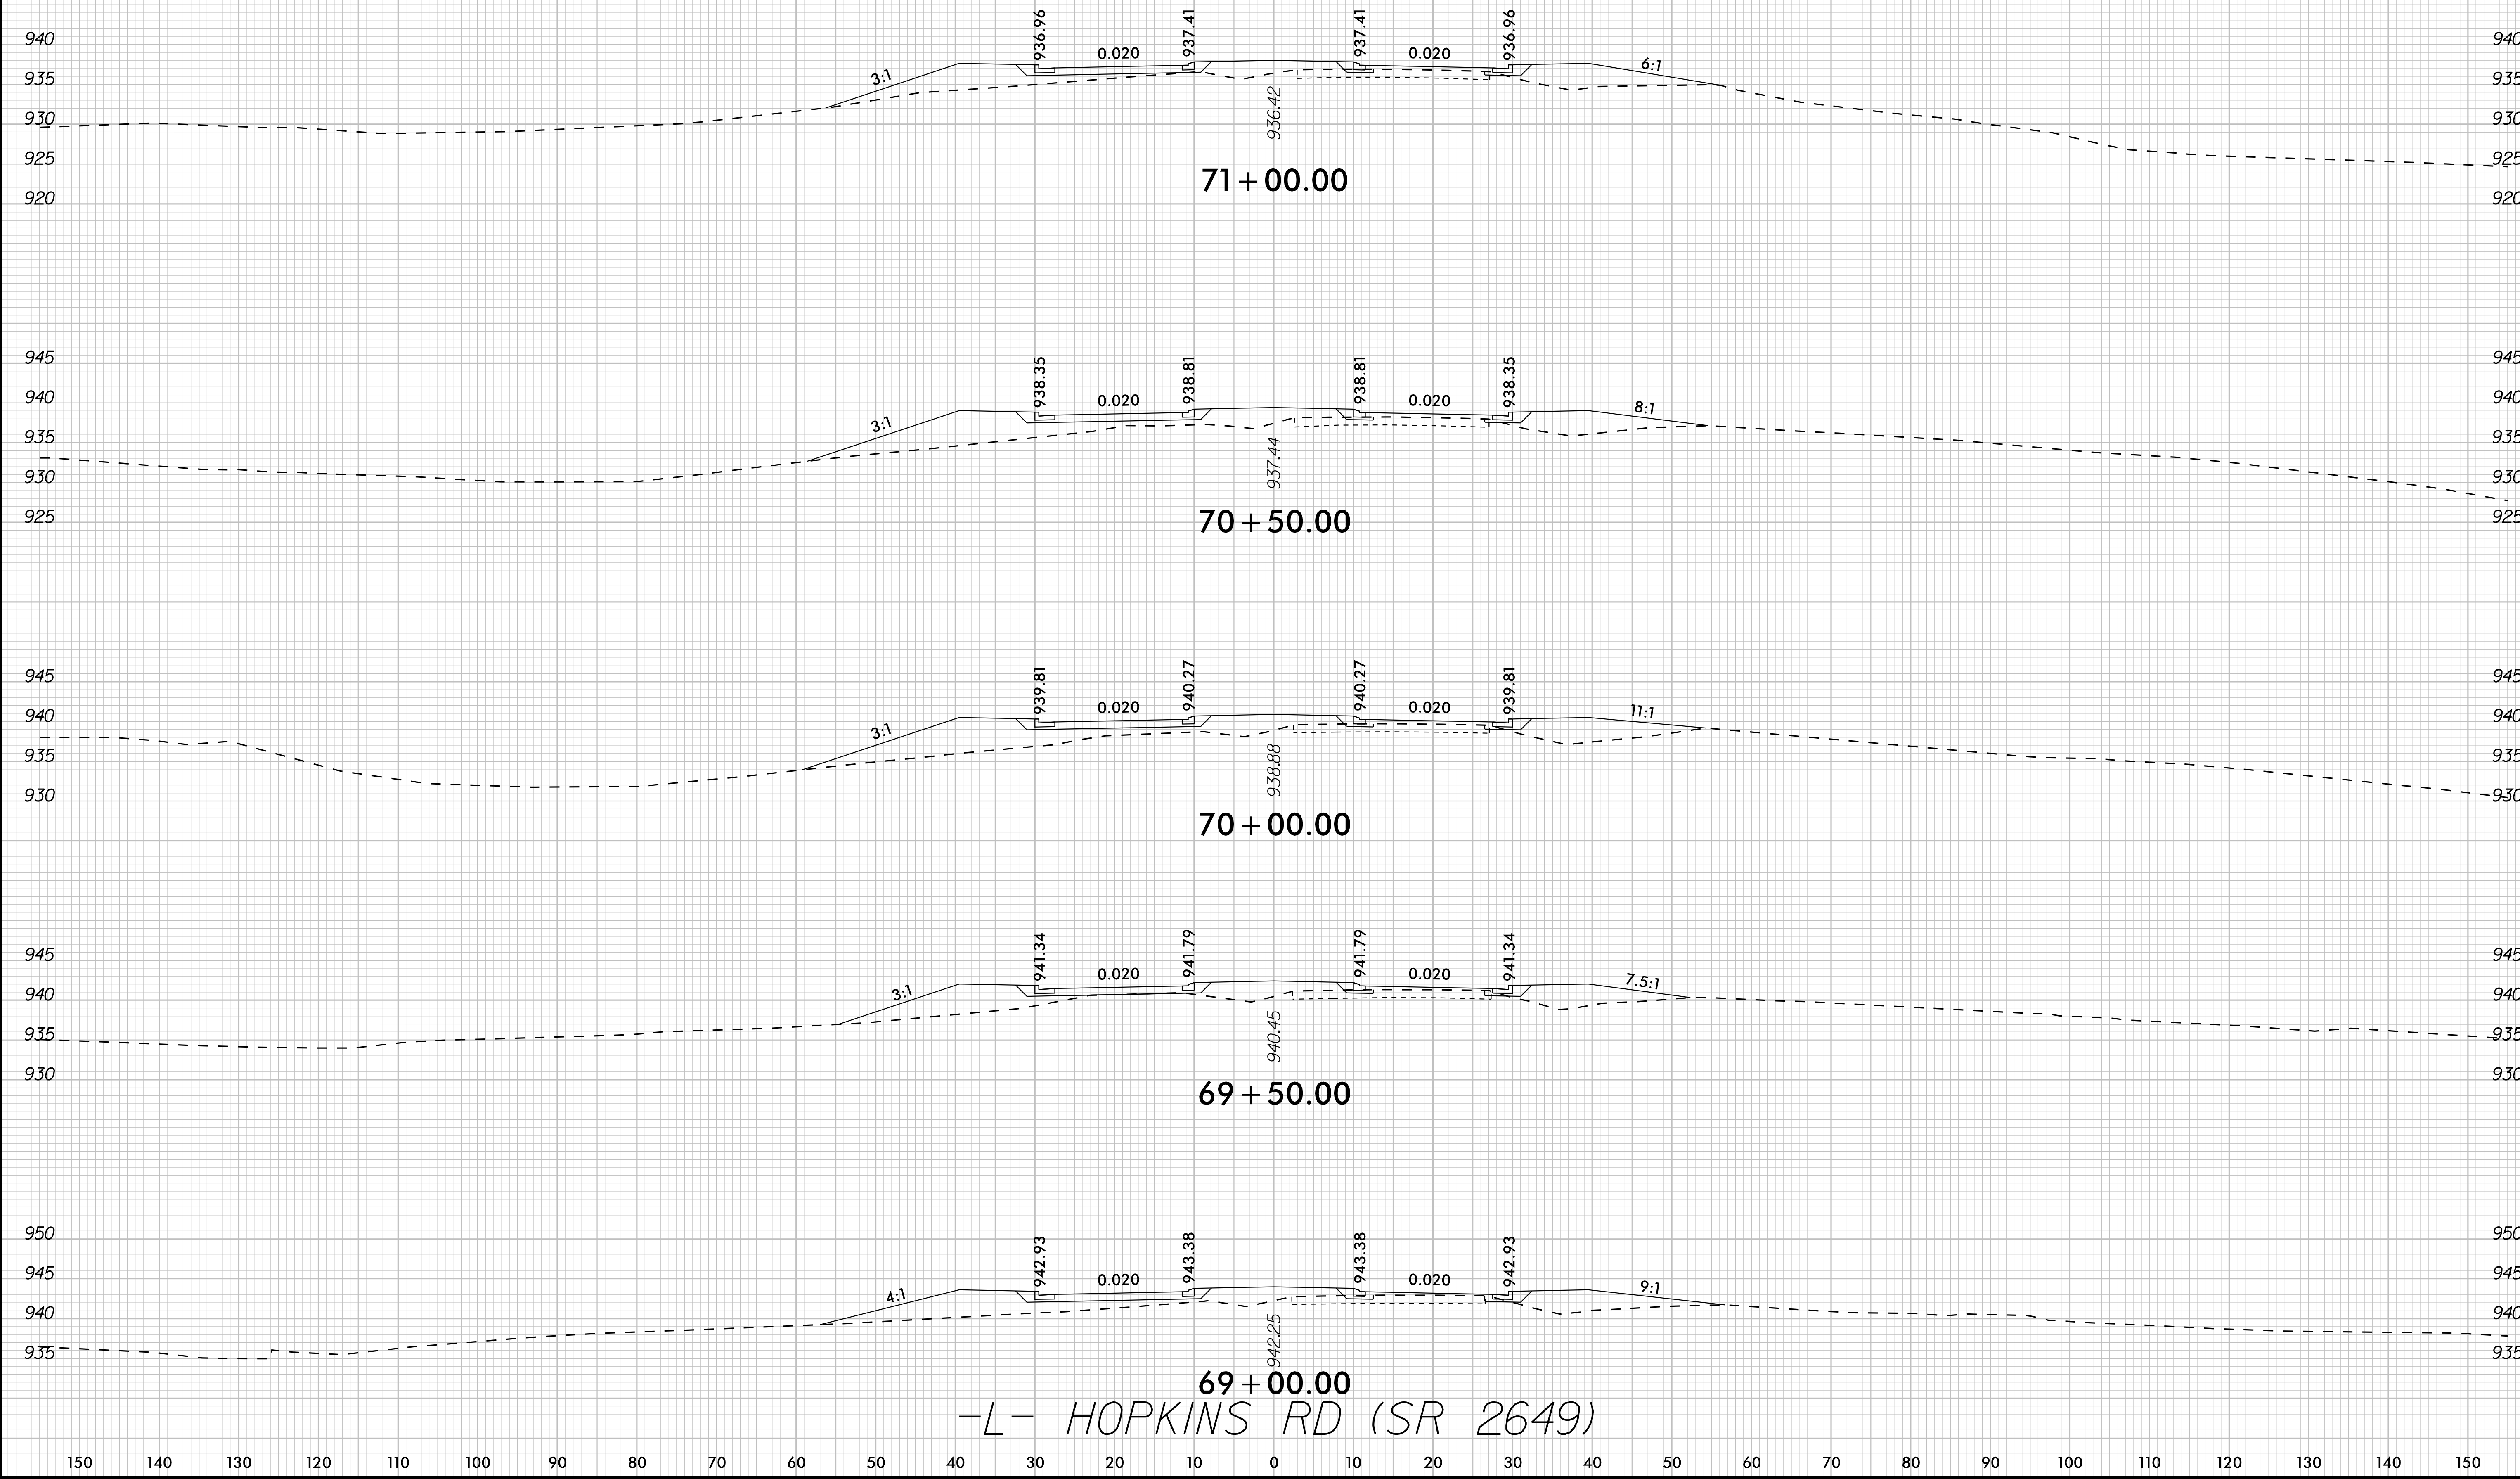

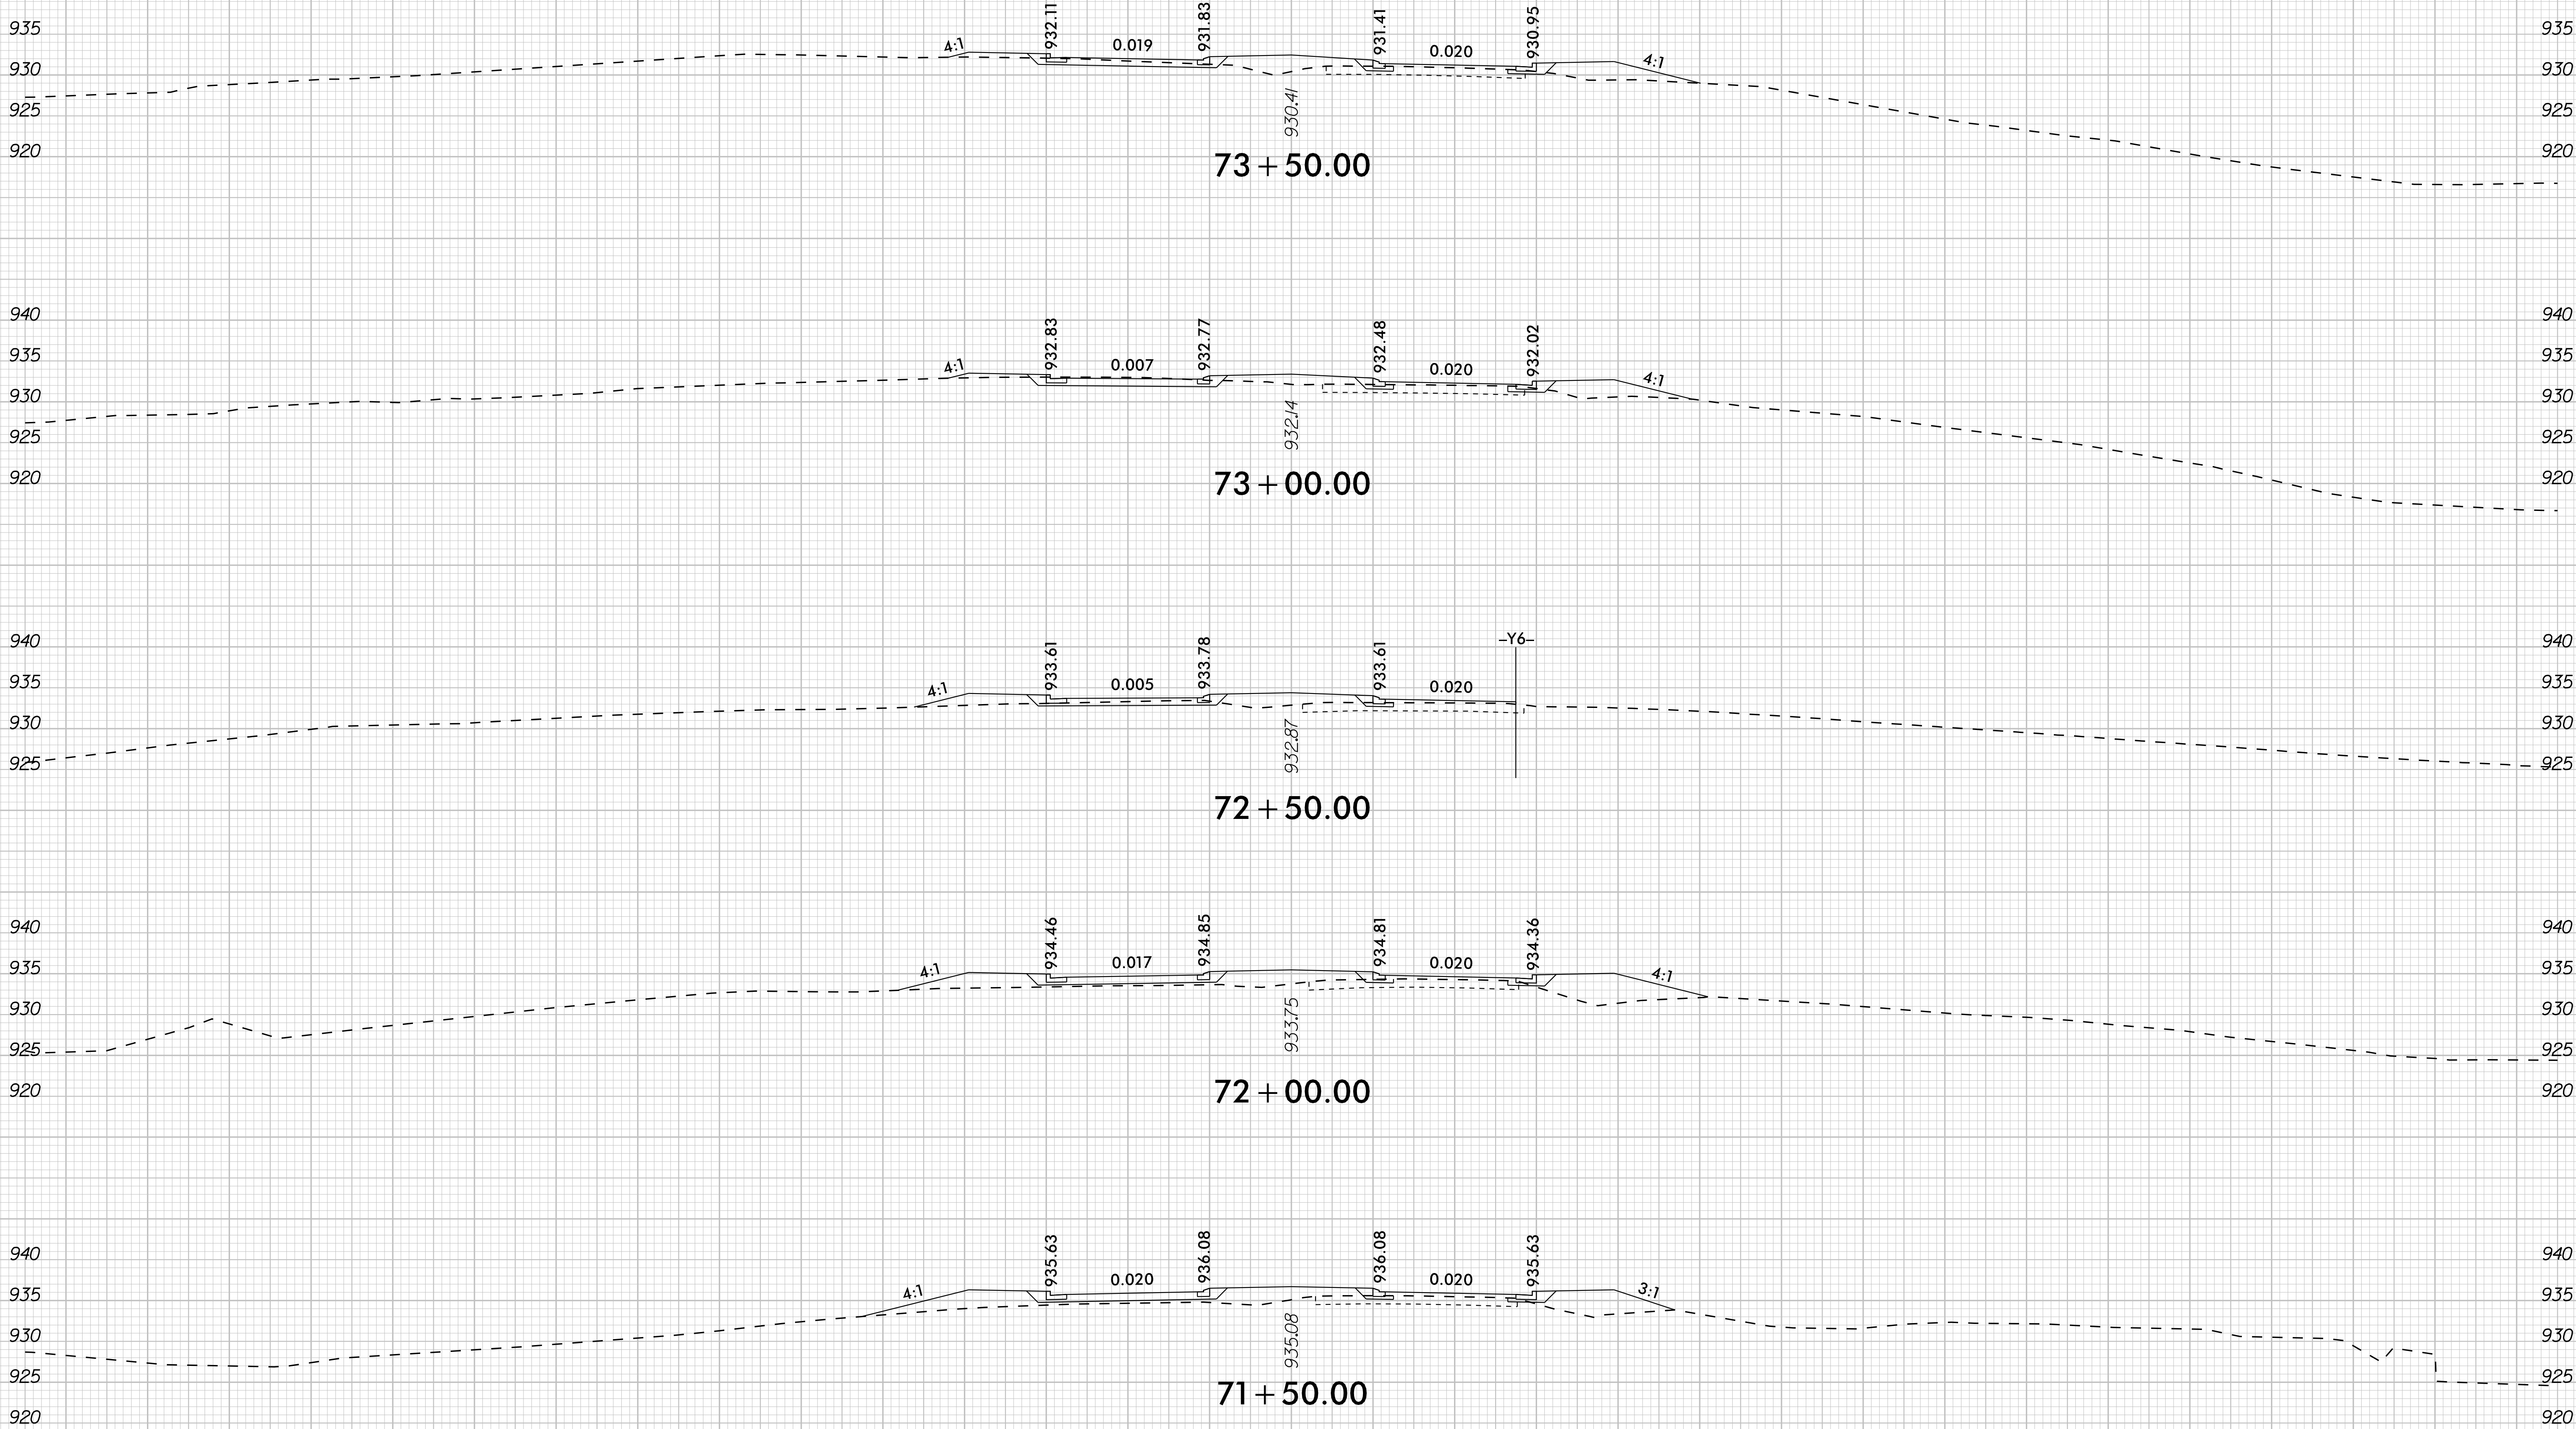

-L- HOPKINS RD (SR 2649)