

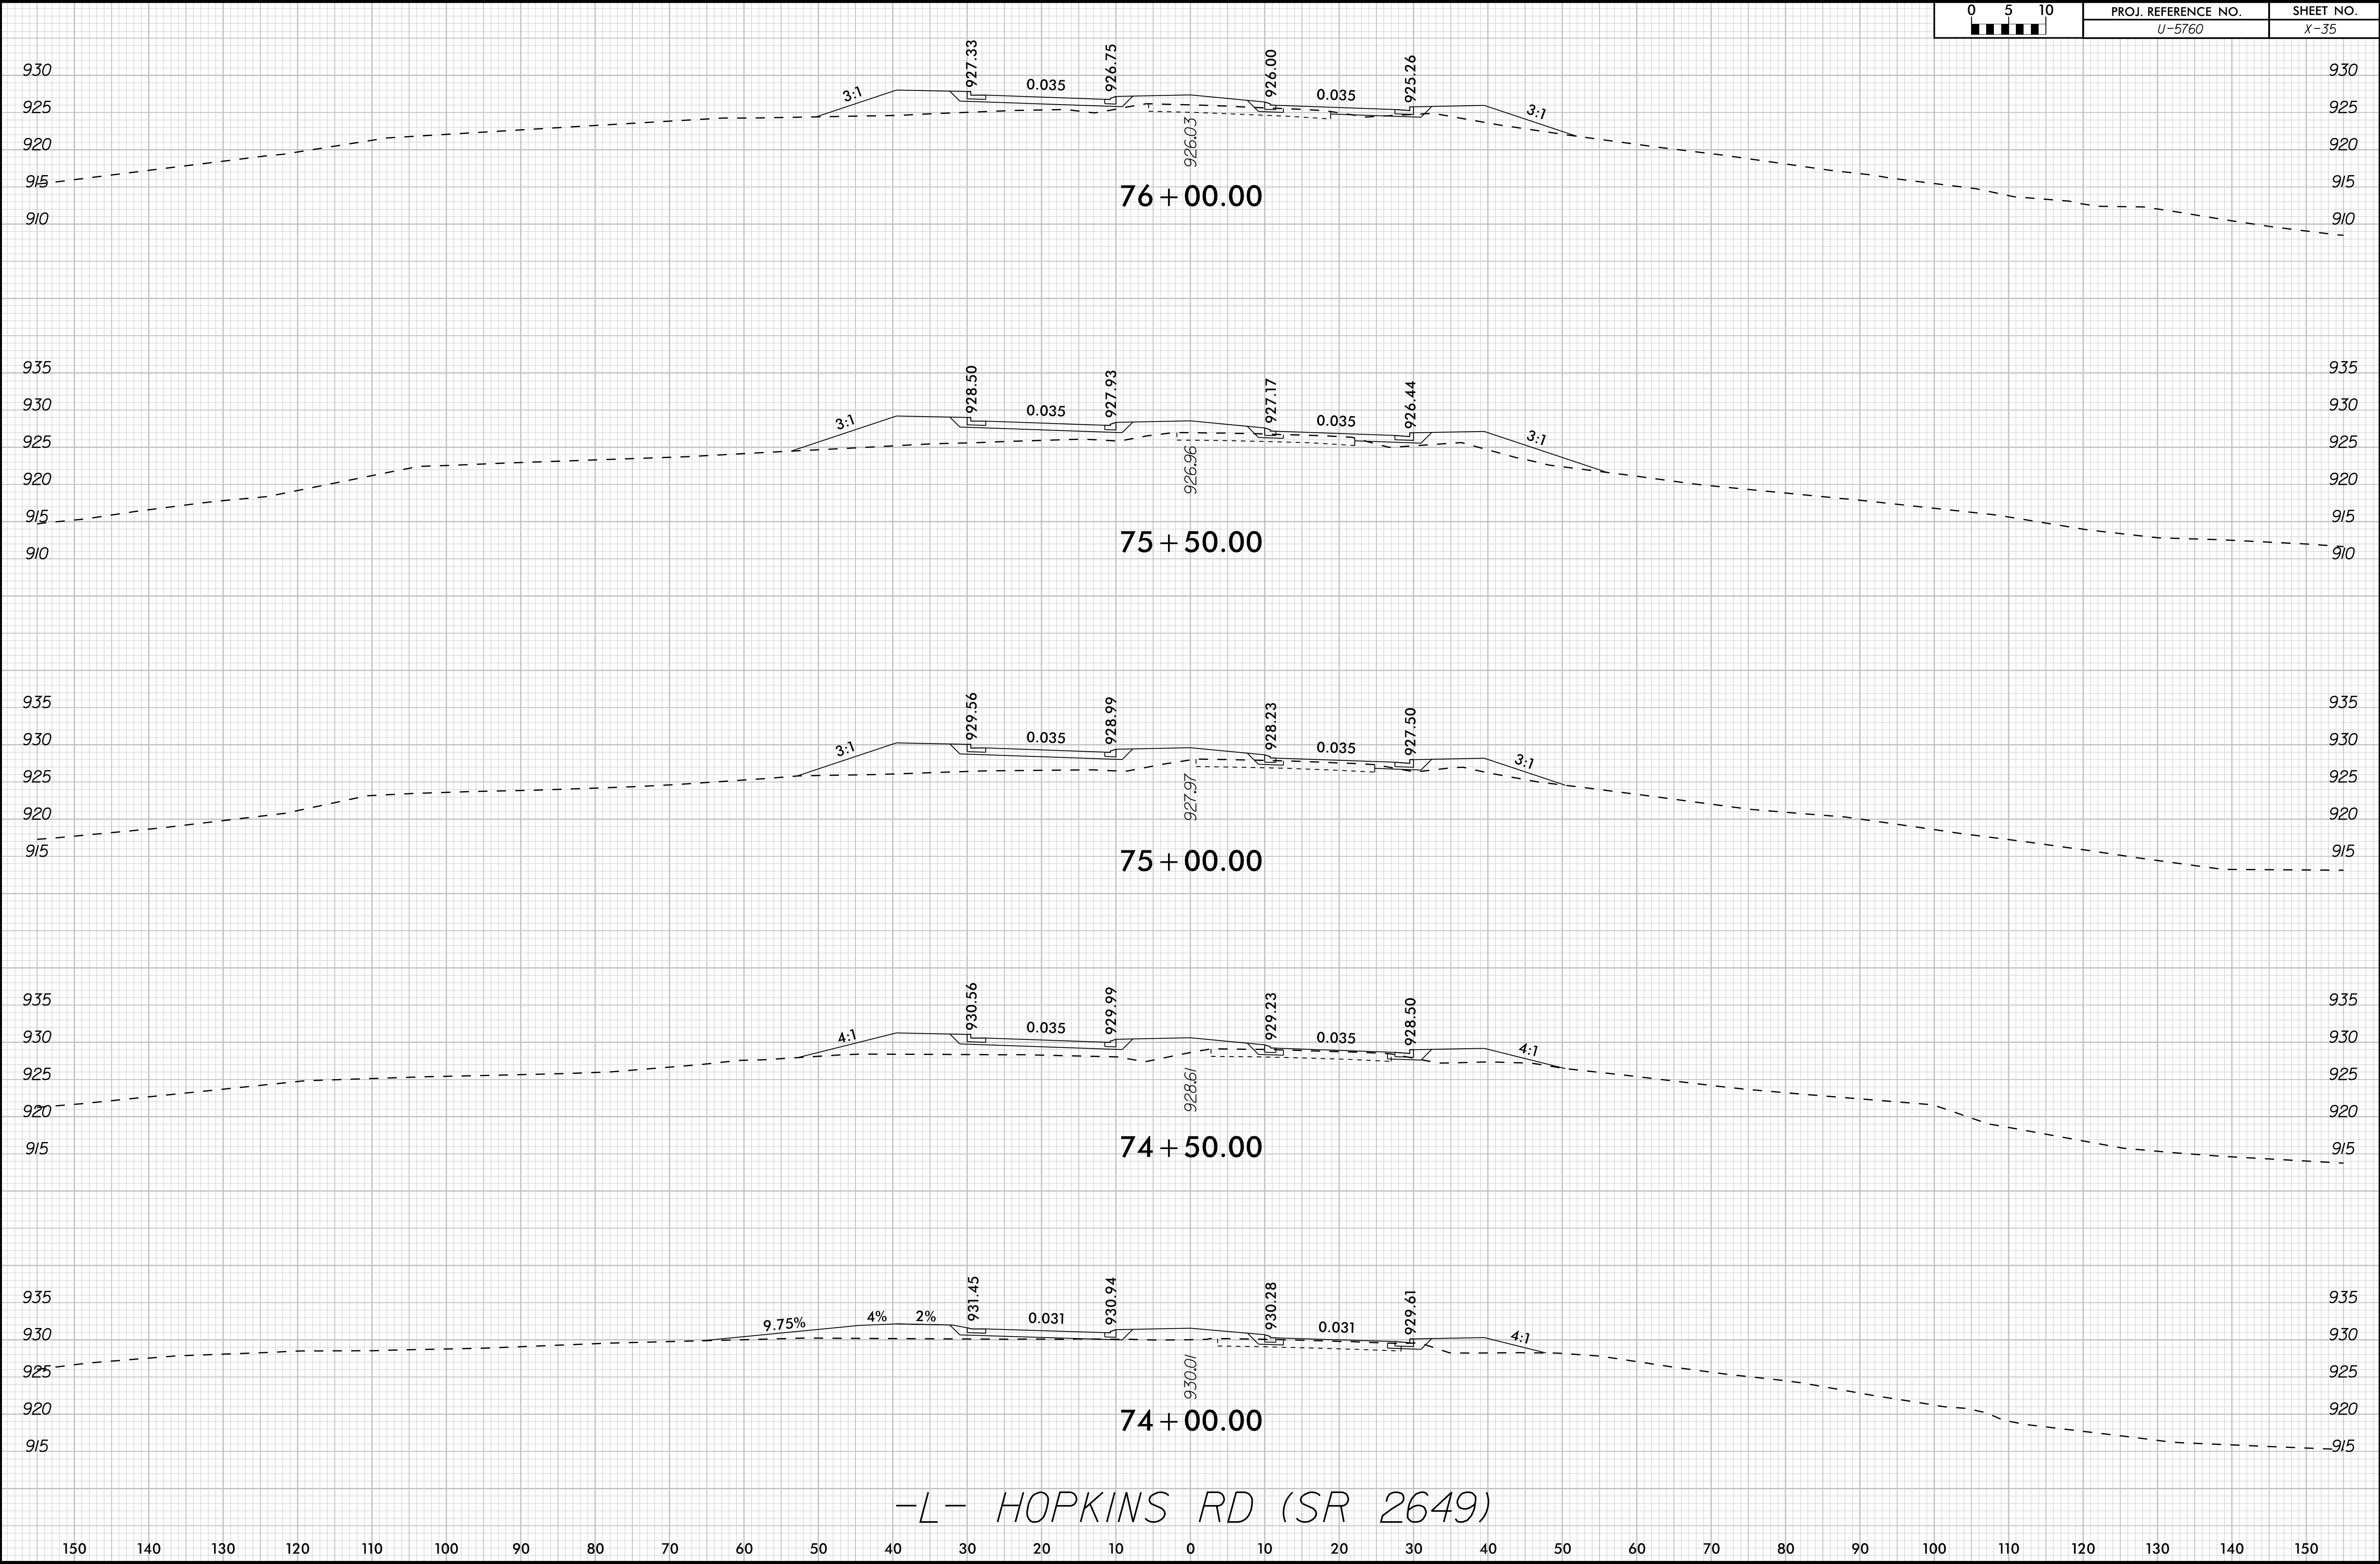
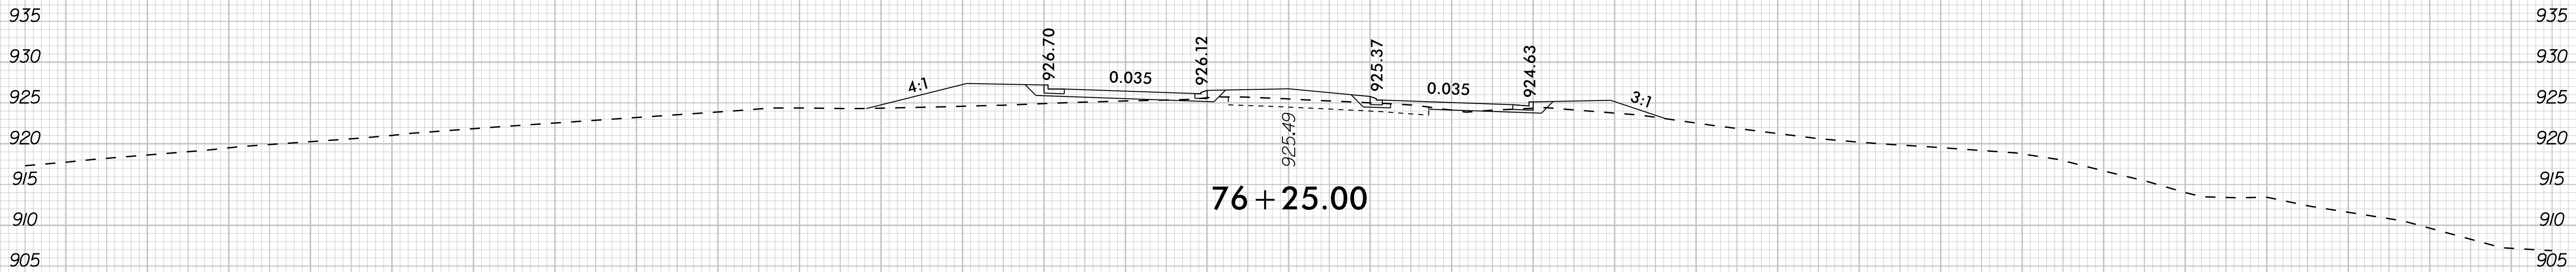
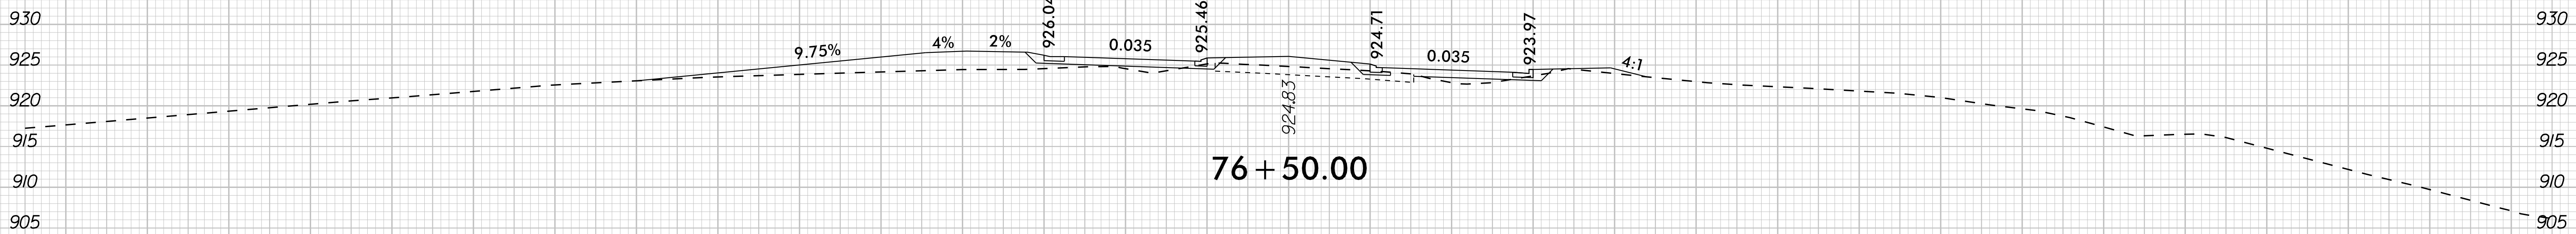


0510	PROJ. REFERENCE NO.	SHEET NO.
	U-5760	X-35

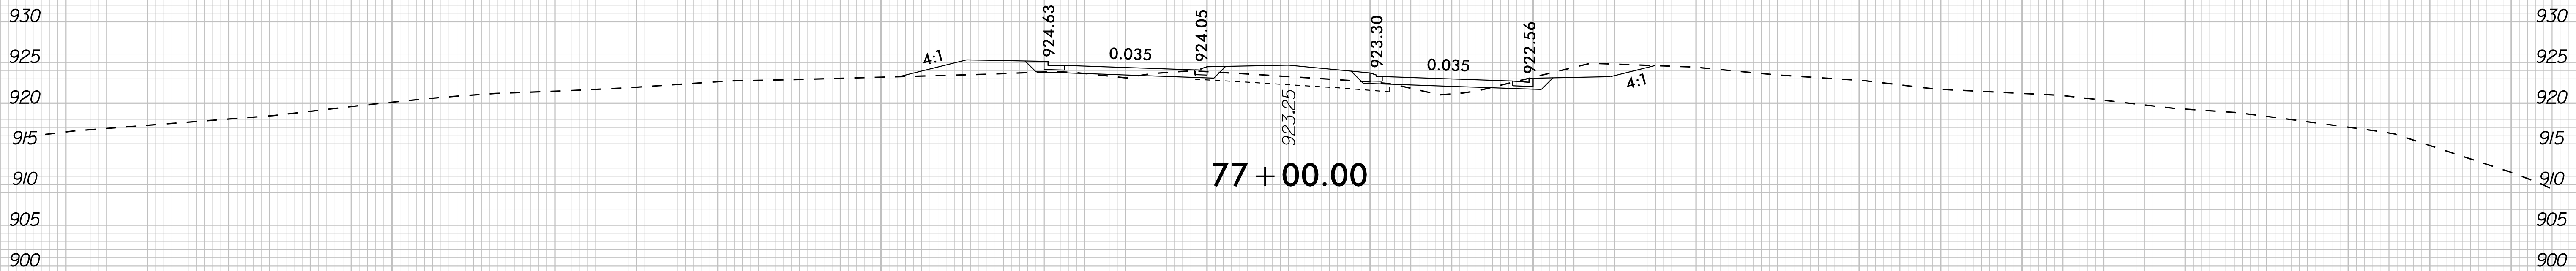

8/23/99

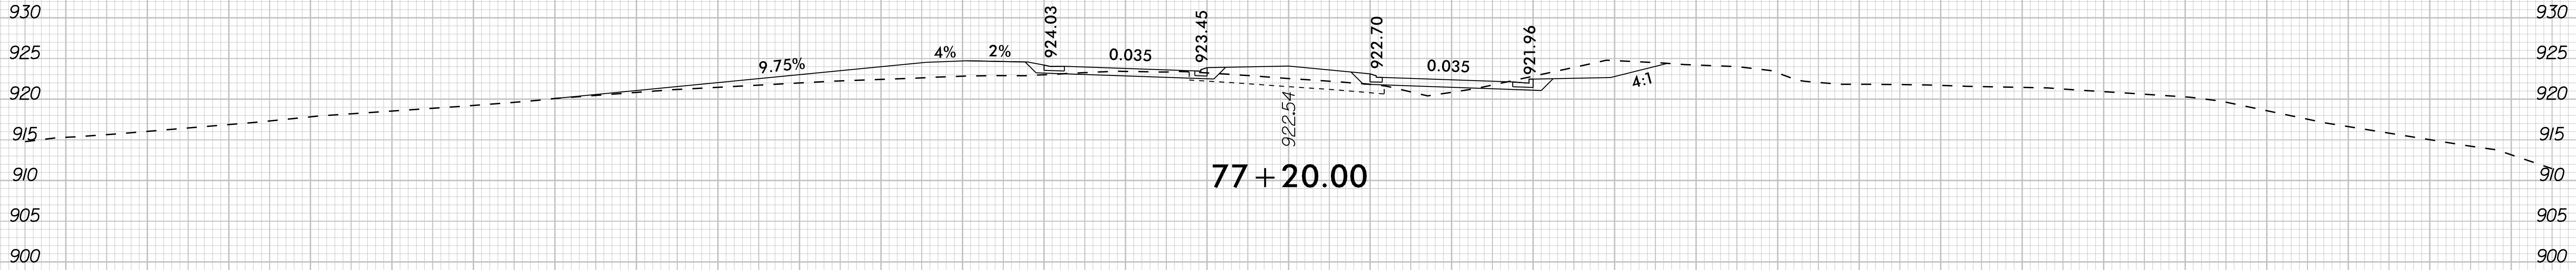

-L- HOPKINS RD (SR 2649)





K:\RPL_Roadway\01036312 - U-5760 Btg Mill Form Road\Roadway\SC\U5760_rdy_xpl_Ldgn

8/23/99

K:\RAL_Roadway\01036312 - U-5760 Big Mill Farm Road\Roadway\SC\U5760_rdy_xpl.dgn

12/19/2024

0510	PROJ. REFERENCE NO.	SHEET NO.
	U-5760	X-37

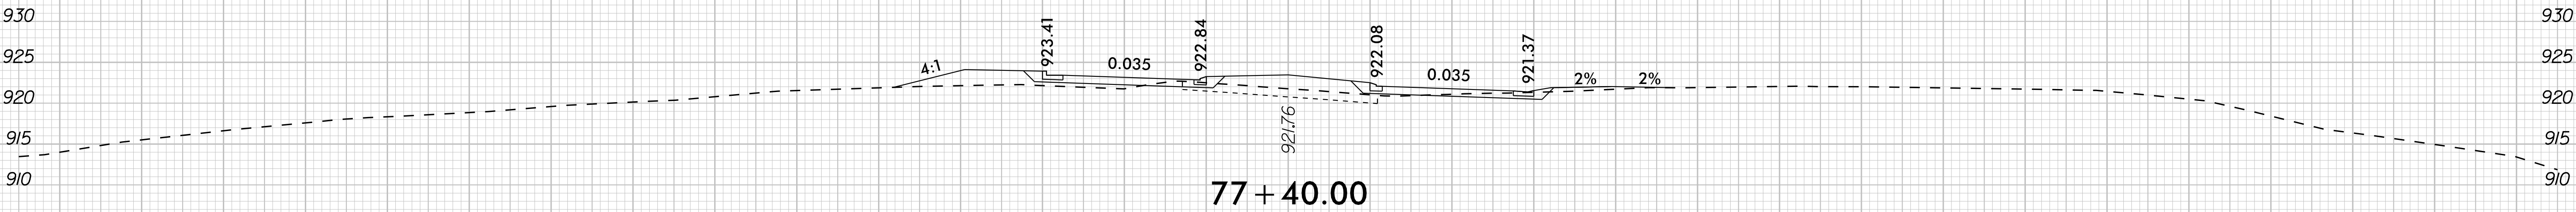
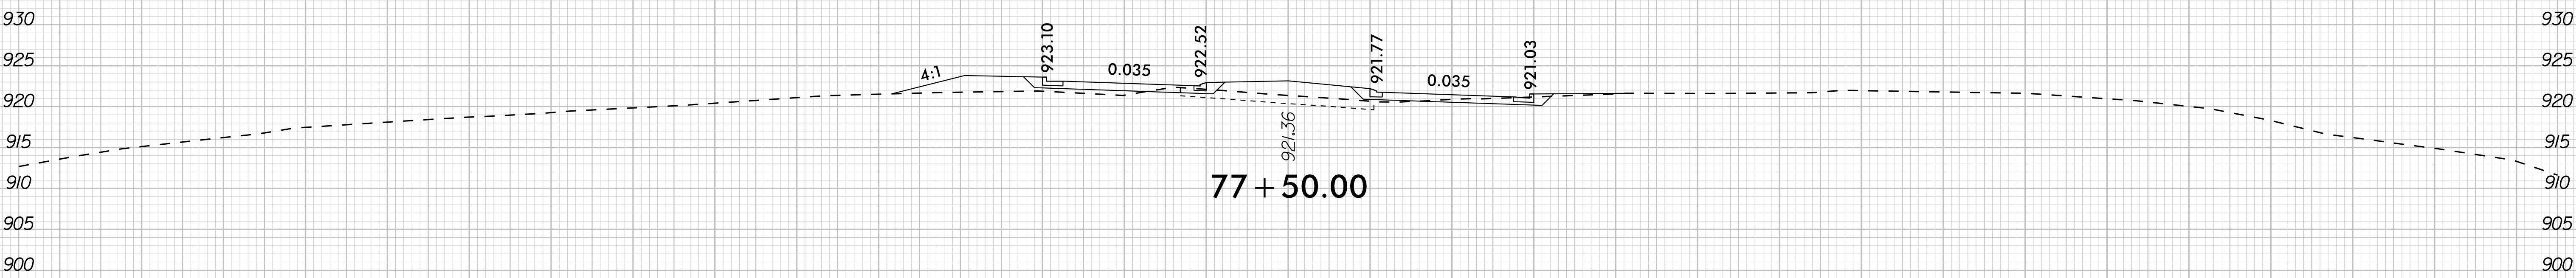
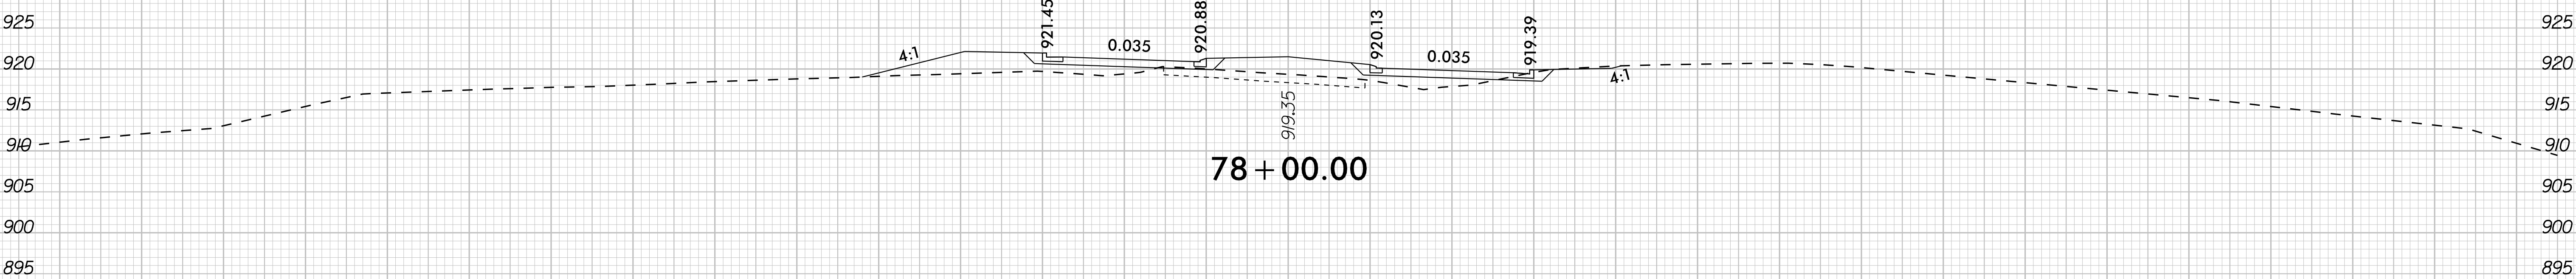
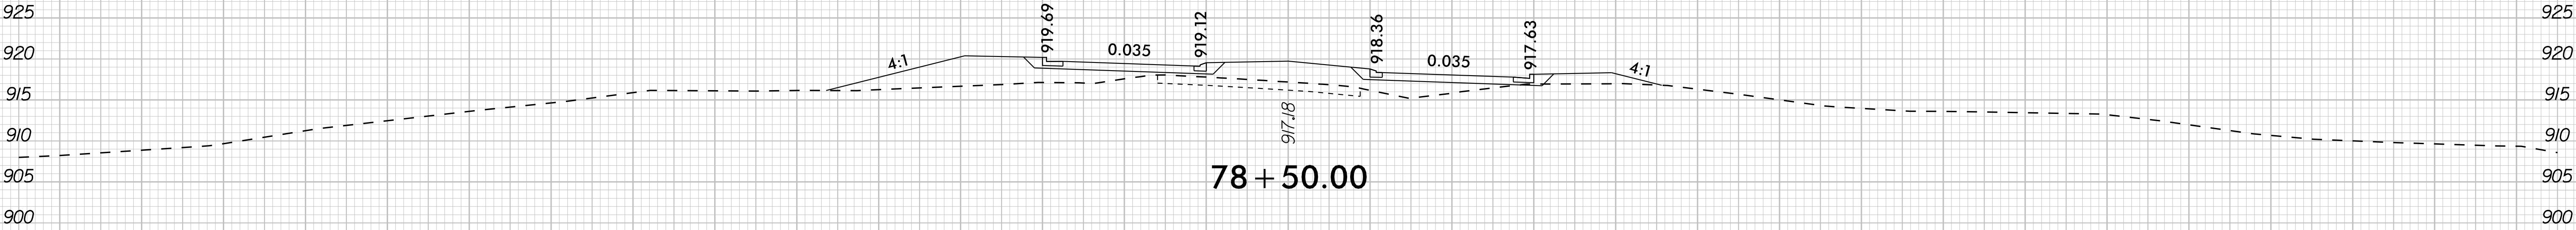


8/23/99

K:\RAL_Roadway\01036312 - U-5760 Btg Mill Form Road\Roadway\SC\U5760_rdy_xpl.dgn

12/9/2024


0510	PROJ. REFERENCE NO.	SHEET NO.
	U-5760	X-38

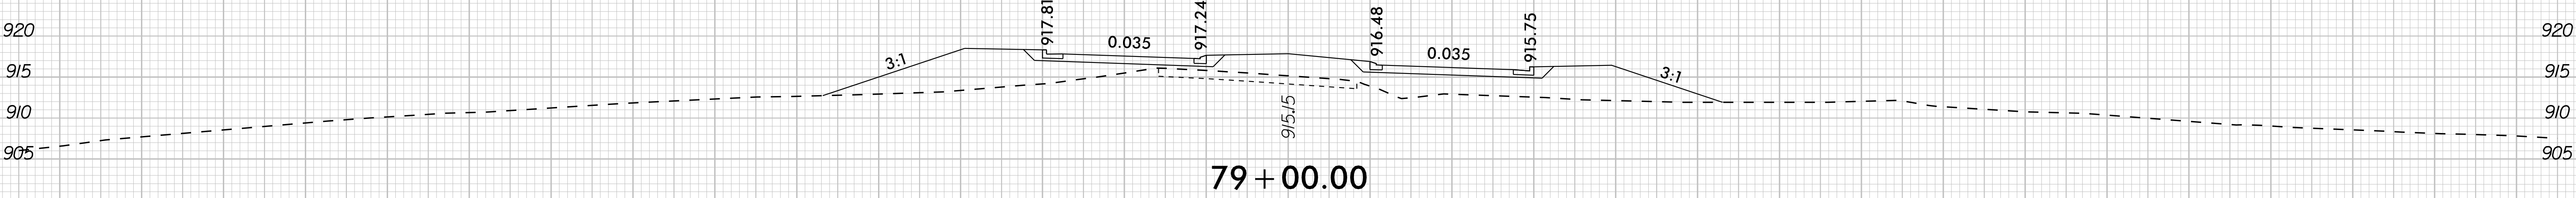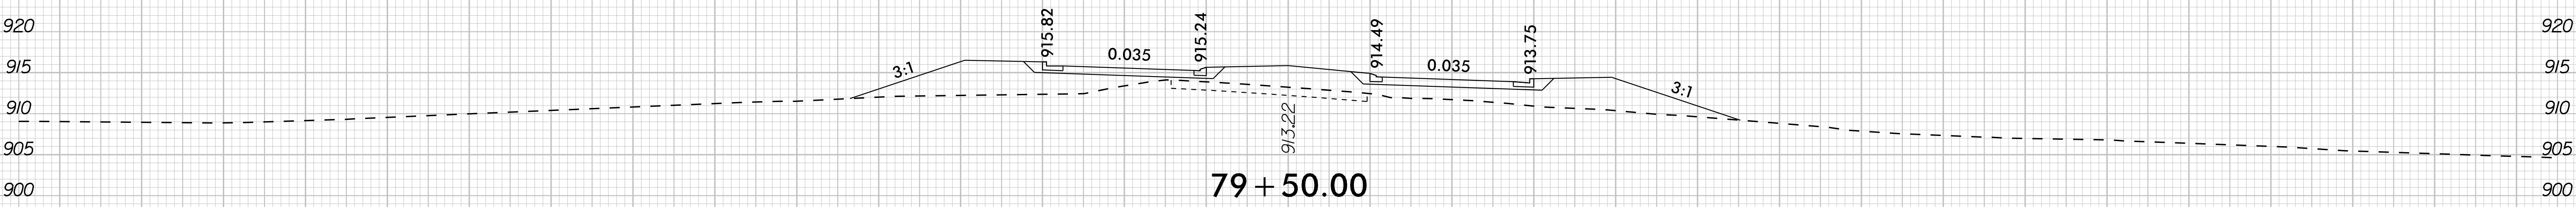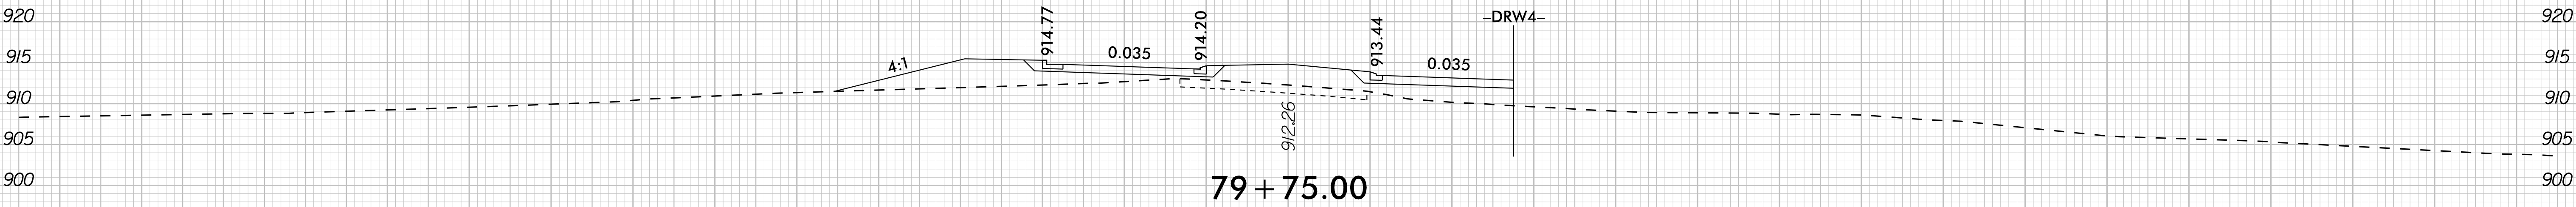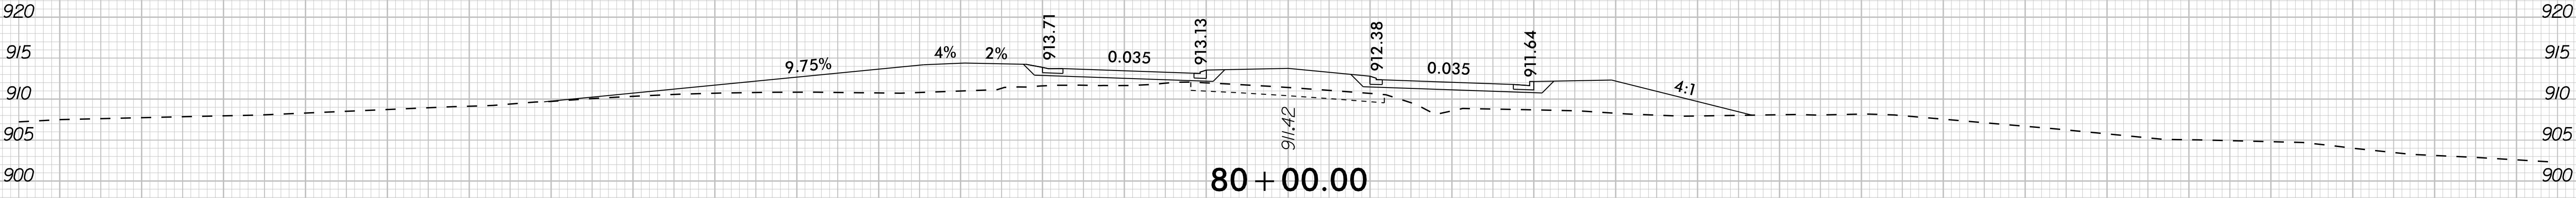


8/23/99

K:\RAL_Roadway\01036312 - U-5760 Big Mill Farm Road\Roadway\SC\U5760_rdy_xpl.dgn

12/9/2024

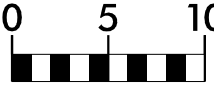	PROJ. REFERENCE NO.	SHEET NO.
	U-5760	X-39

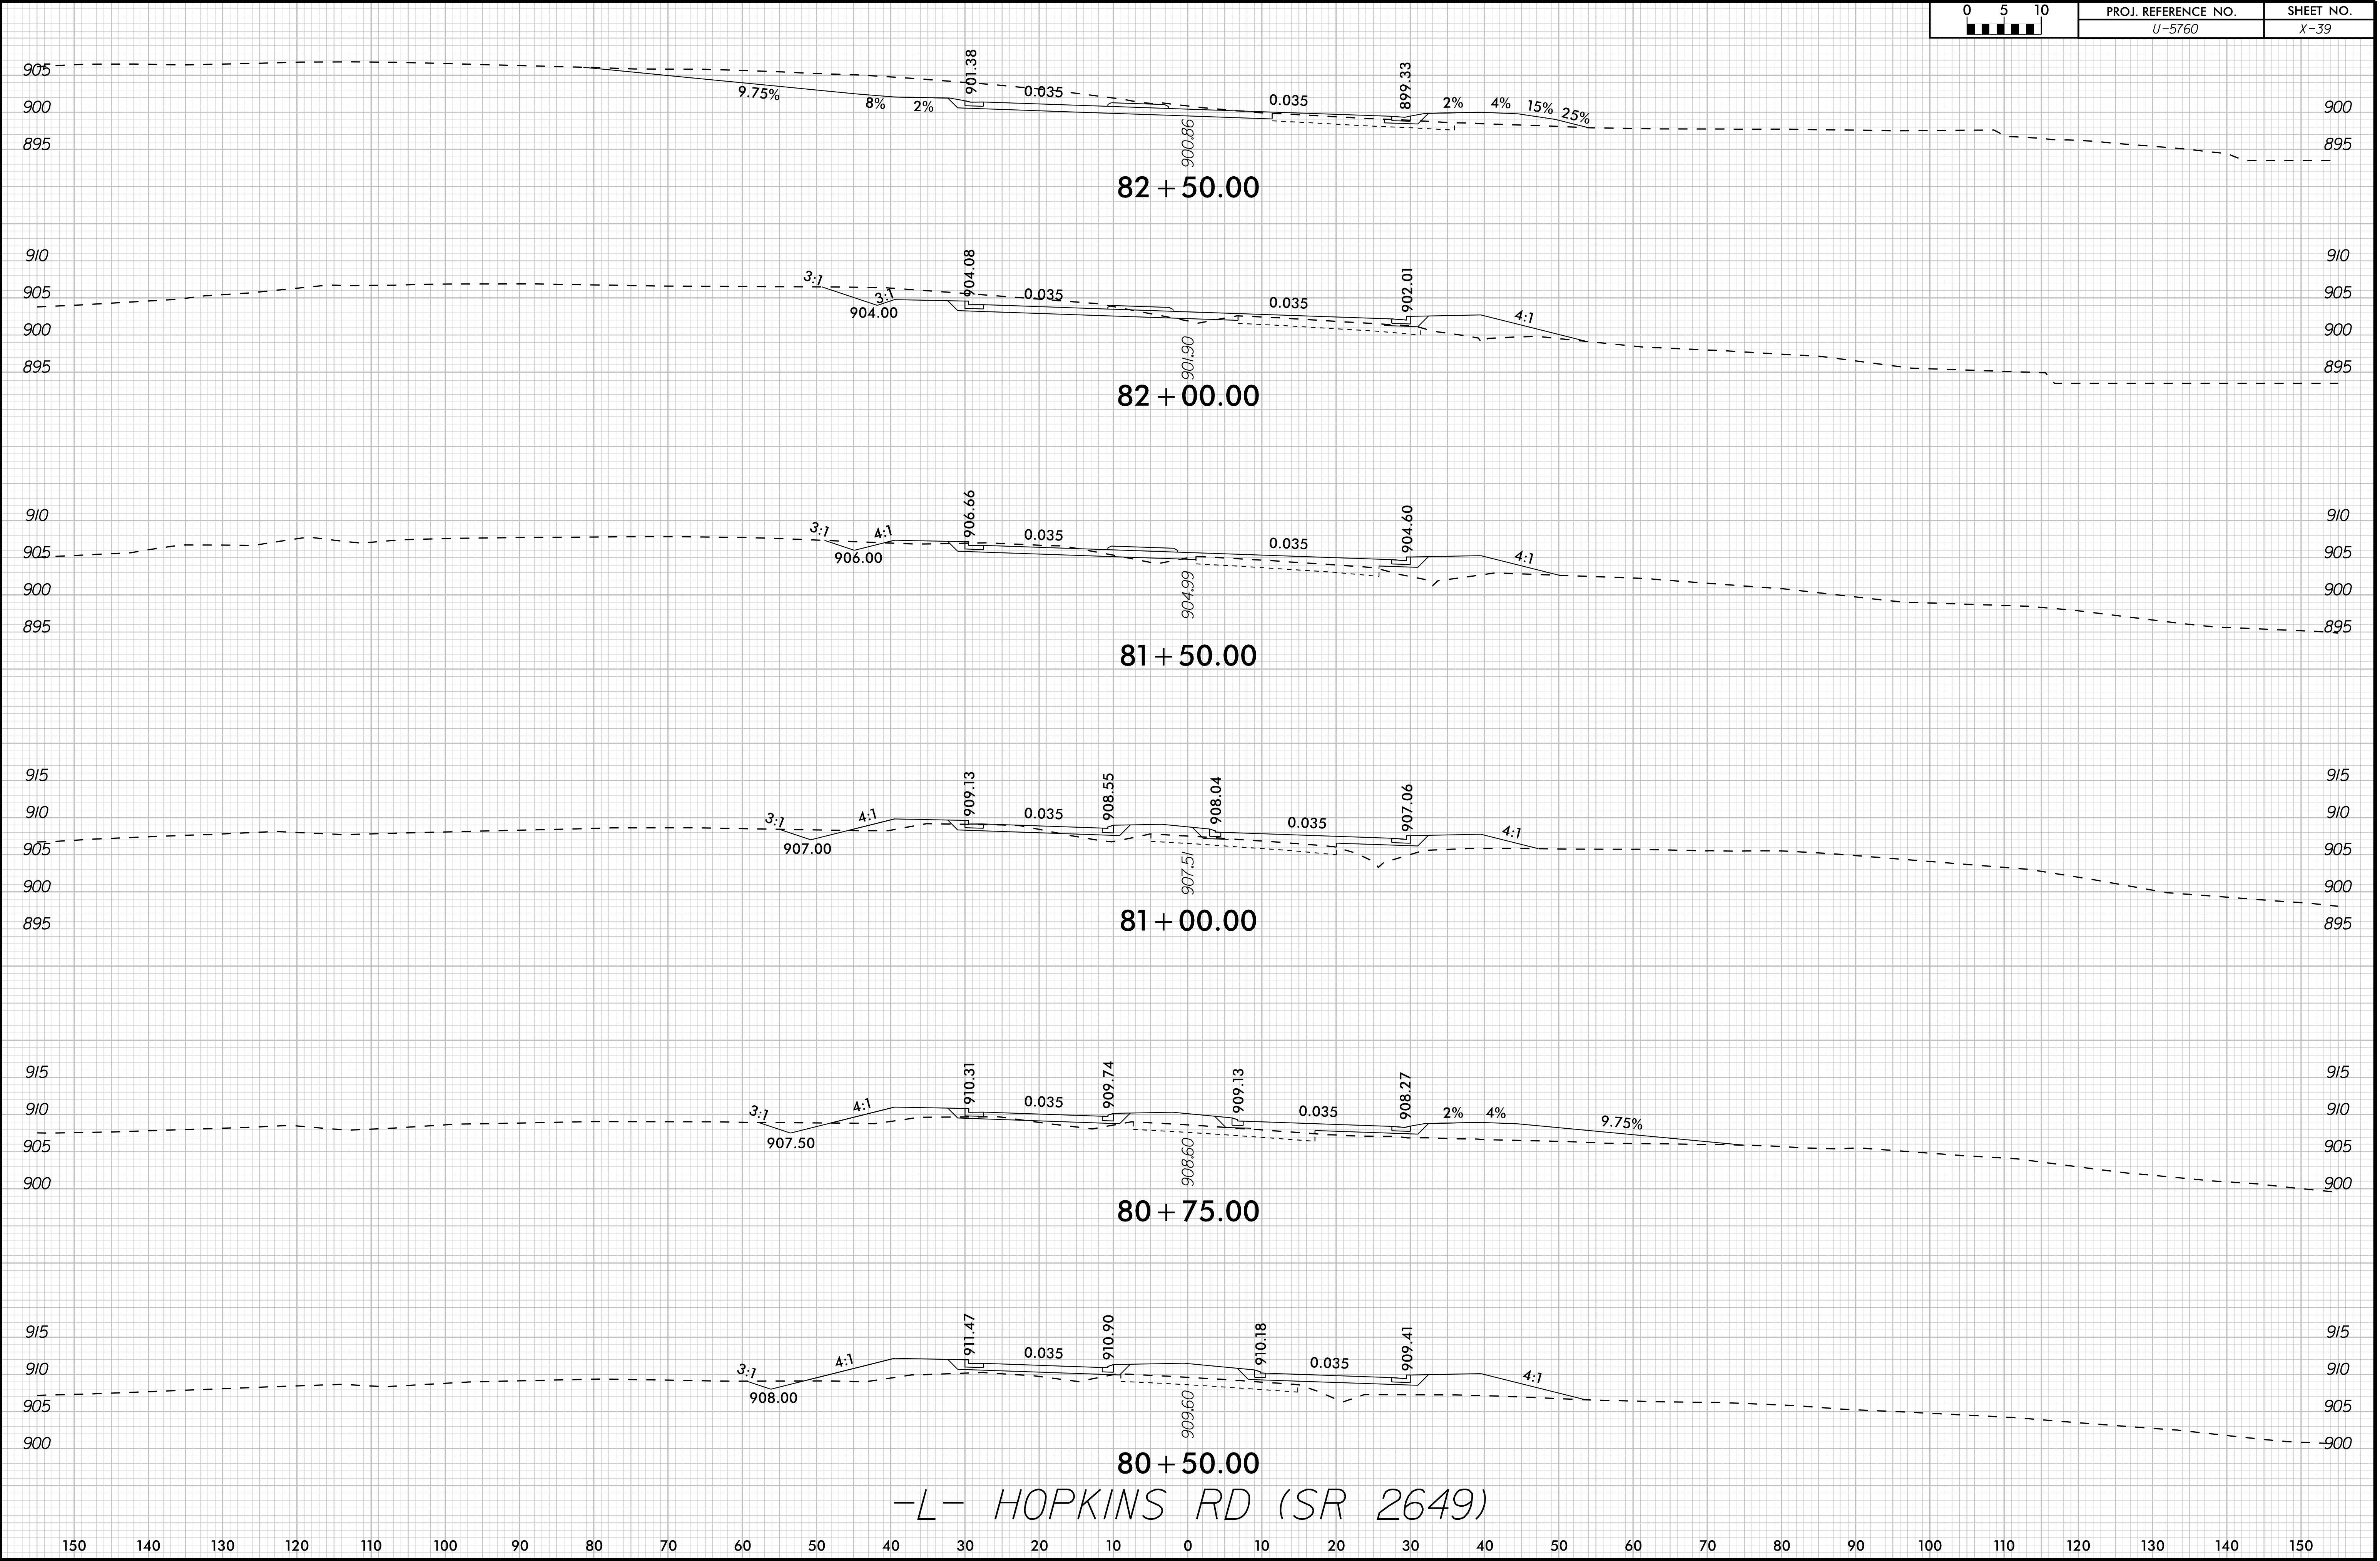



8/23/99

K:\RAL_Roadway\01036312 - U-5760 Big Mill Farm Road\Roadway\SC\U5760_rdy_xpl.dgn


12/19/2024


0510	PROJ. REFERENCE NO.	SHEET NO.
	U-5760	X-40

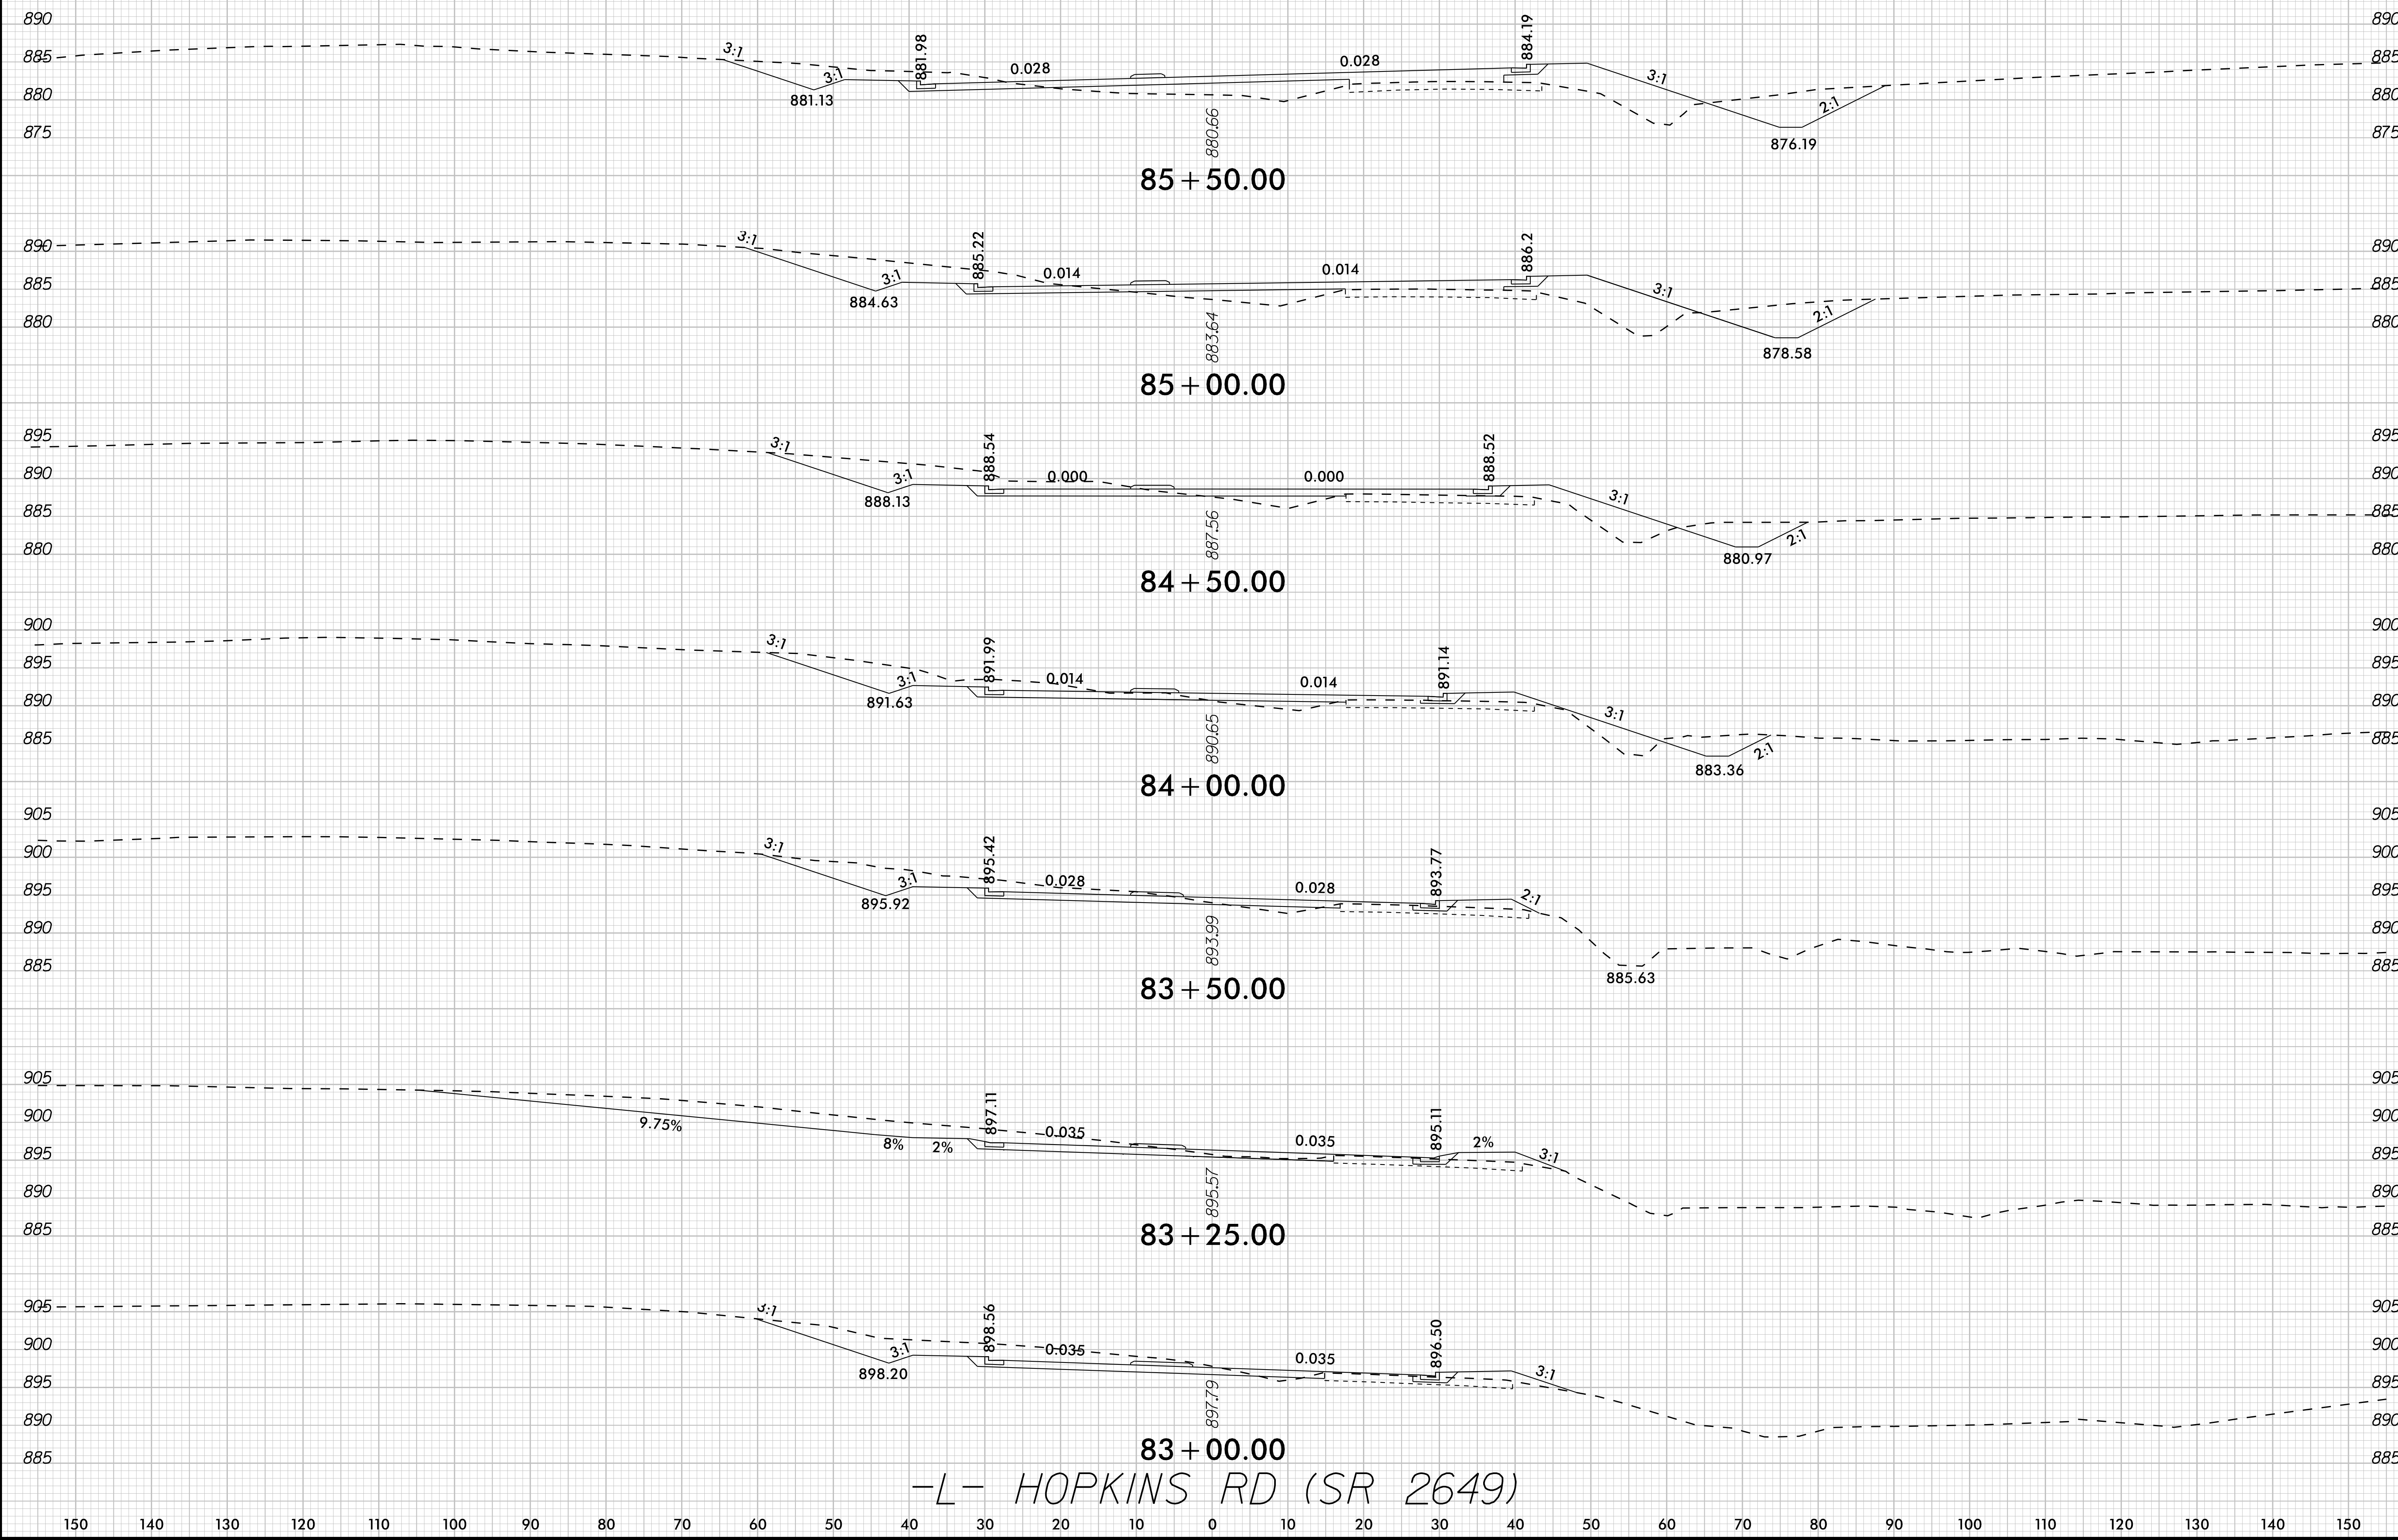

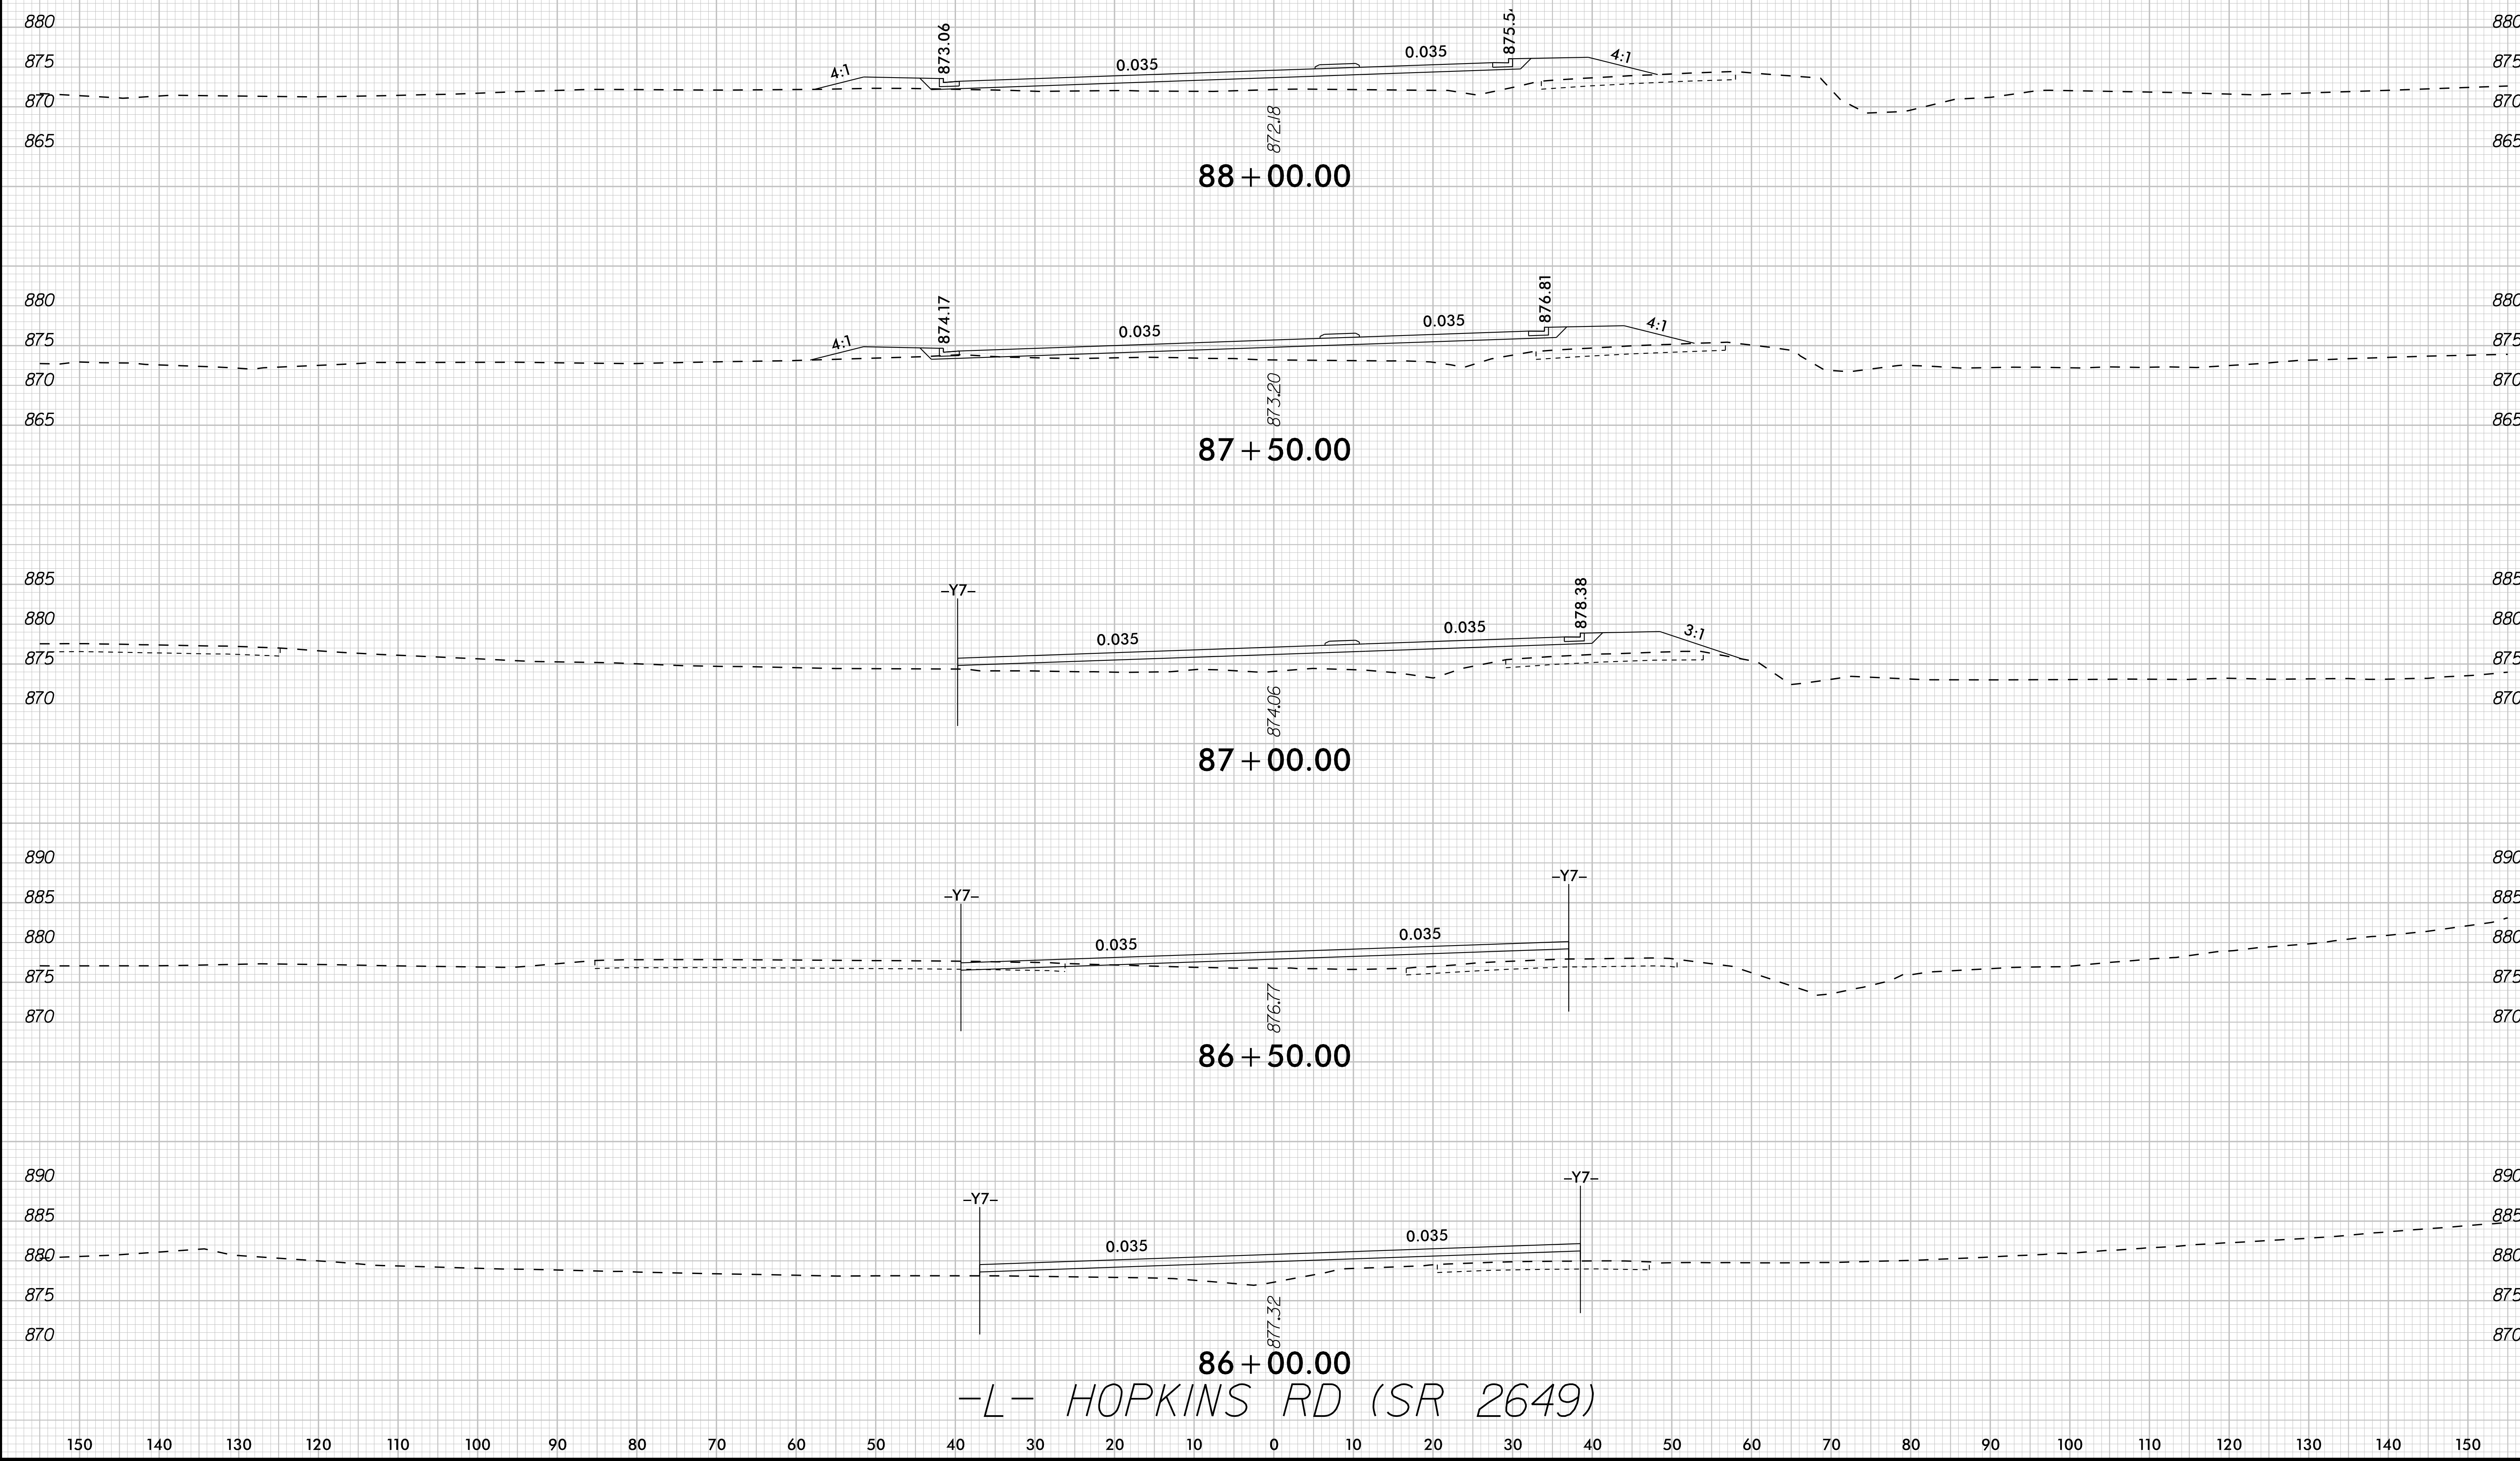

8/23/99
K:\RAL_Roadway\01036312 - U-5760 Big Mill Farm Road\Roadway\SC\U5760_rdy_xpl.dgn
12/19/2024

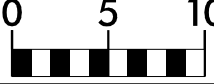	PROJ. REFERENCE NO.	SHEET NO.
	U-5760	X-42

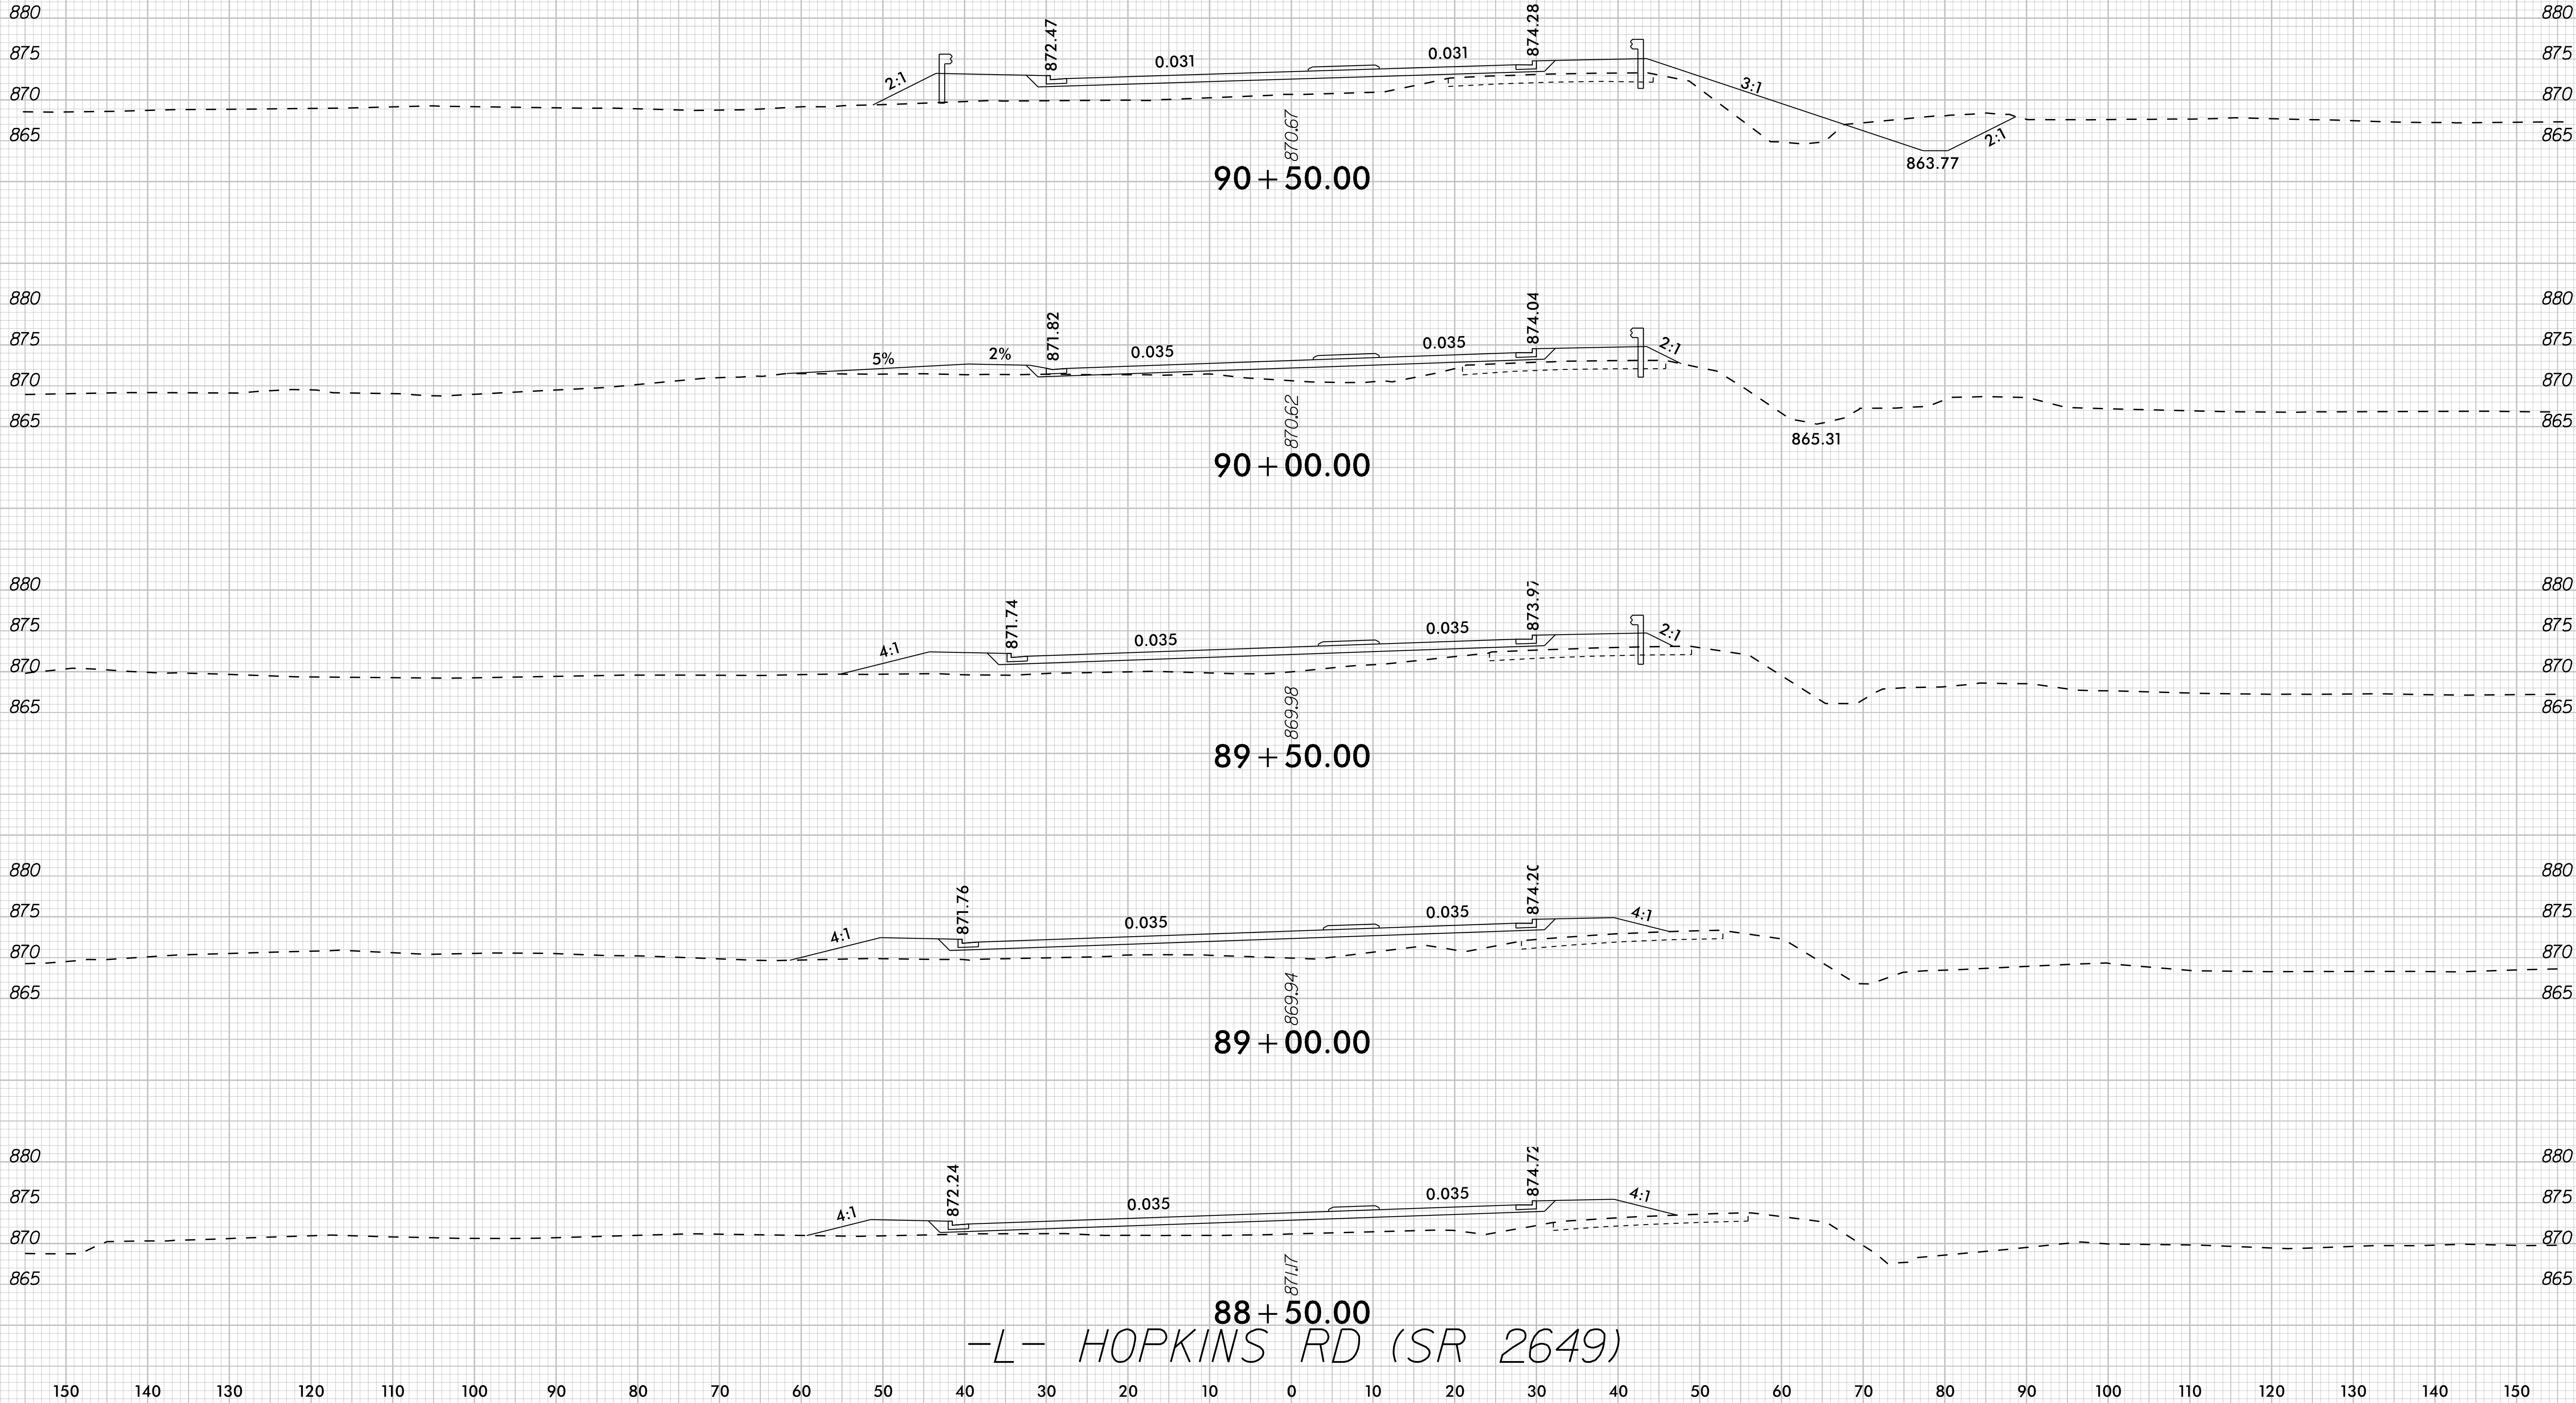



8/23/99

K:\RAL_Roadway\01036312 - U-5760 Big Mill Farm Road\Roadway\SC\U5760_rdy_xpl.dgn

12/9/2024

0510	PROJ. REFERENCE NO. U-5760	SHEET NO. X-43
------	-------------------------------	-------------------

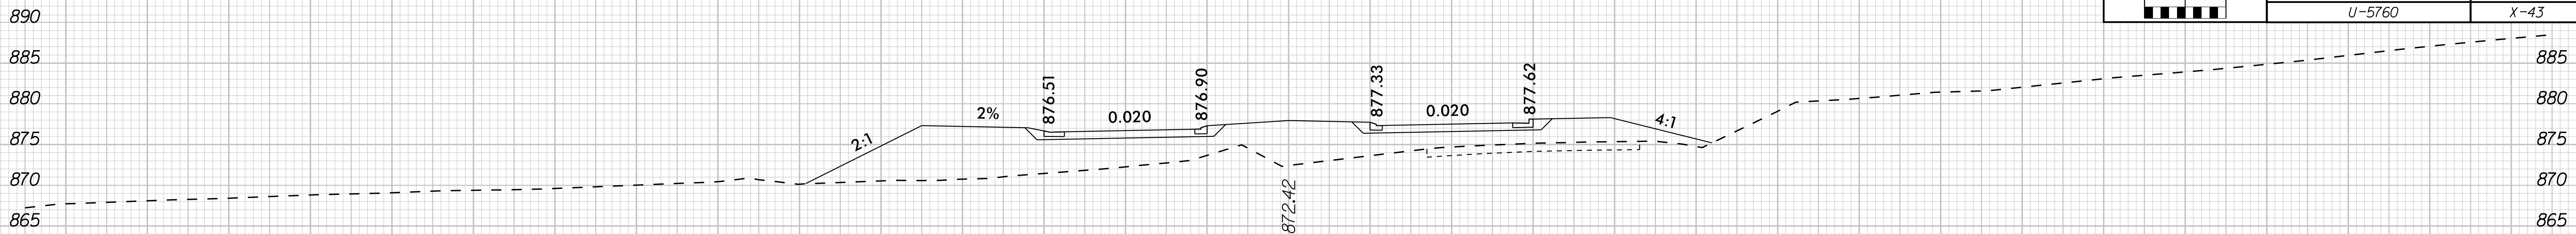

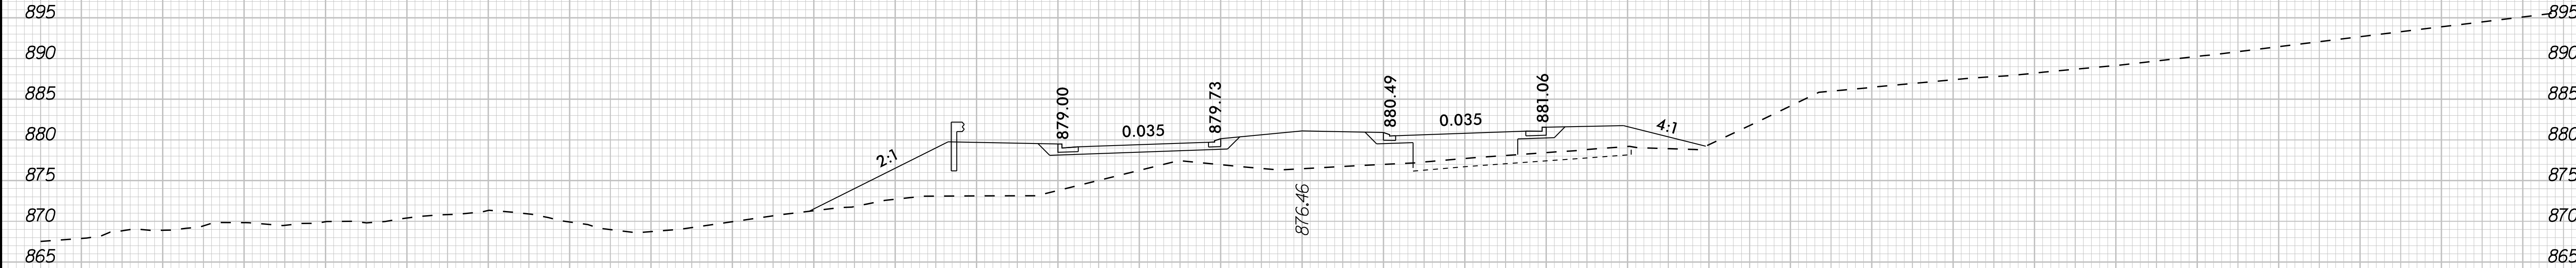



8/23/99

K:\RAL_Roadway\01036312 - U-5760 Btg Mill Form Road\Roadway\SCV\5760_rdy_xpl.dgn

12/19/2024

0510	PROJ. REFERENCE NO. U-5760	SHEET NO. X-45
-----------------	-------------------------------	-------------------

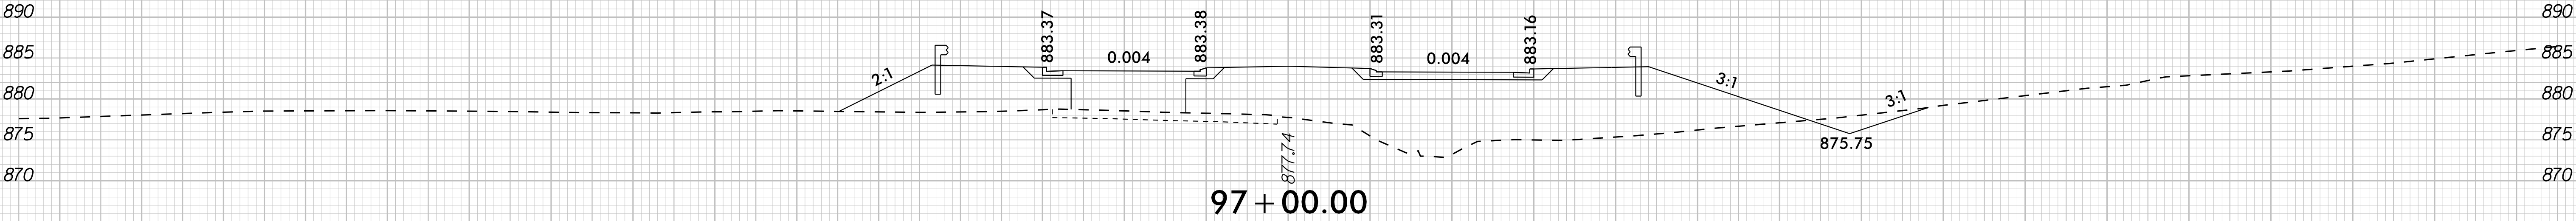

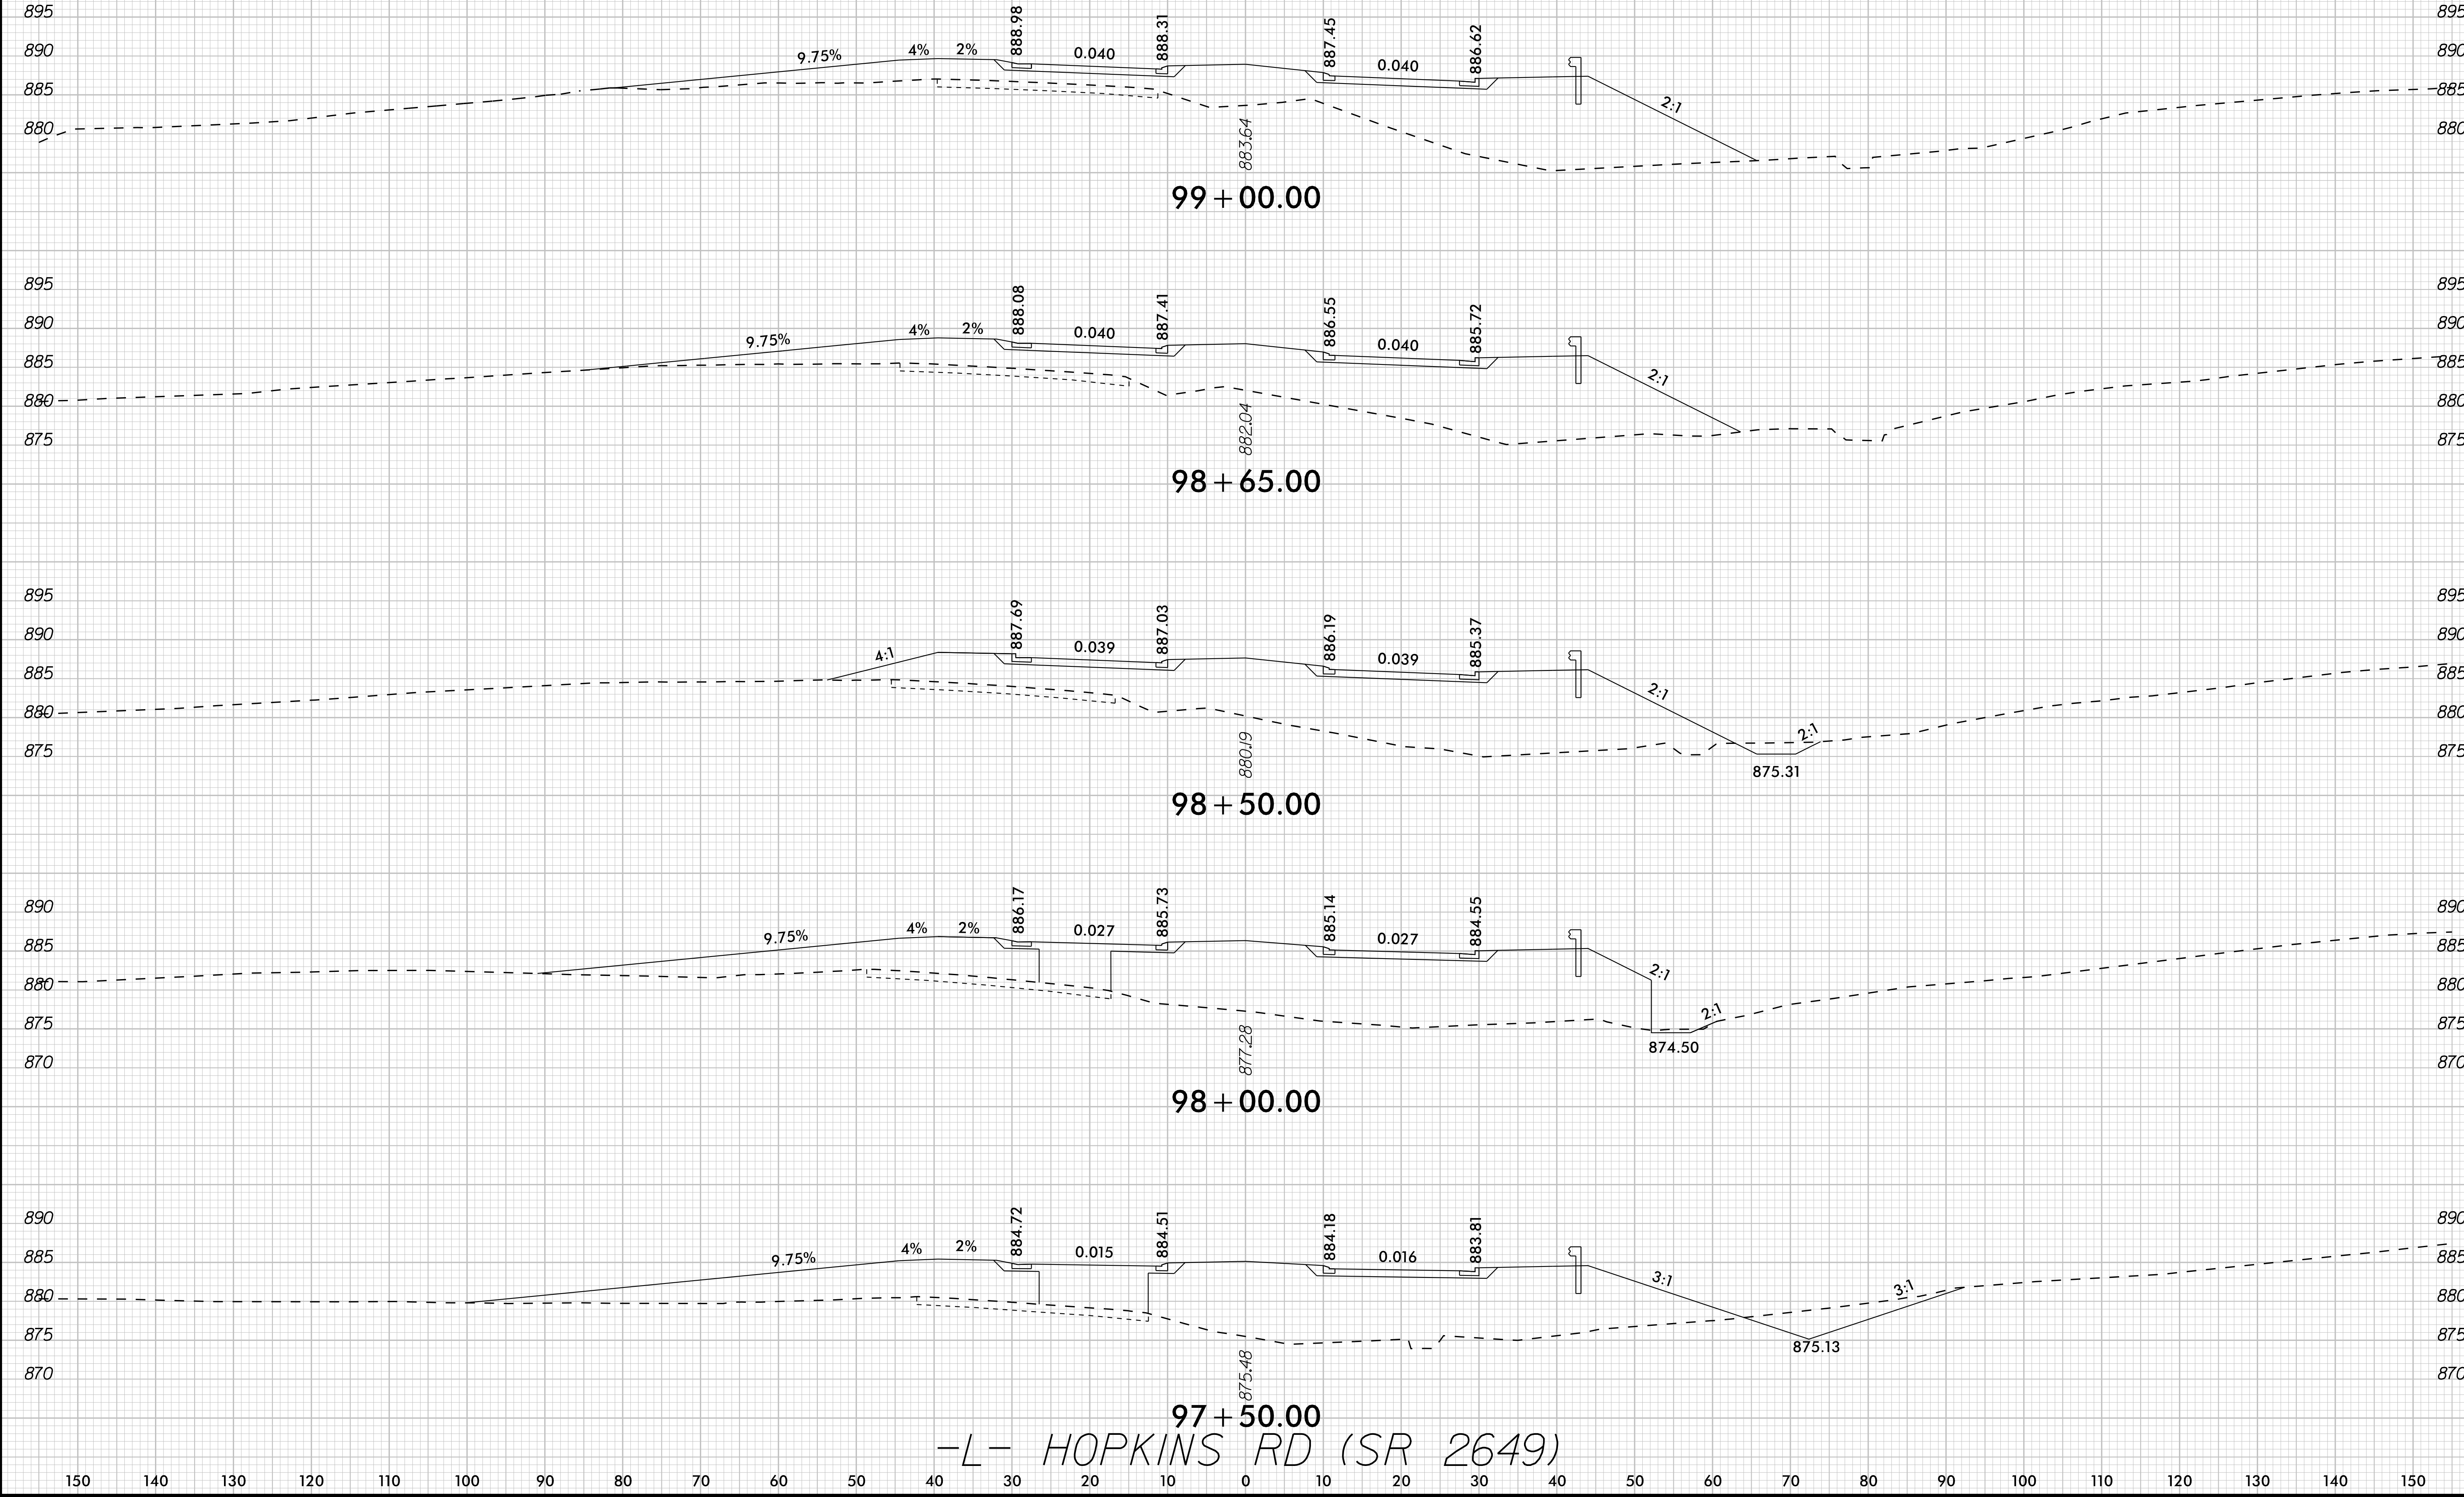



8/23/99

K:\RAL_Roadway\01036312 - U-5760 Btg Mill Form Road\Roadway\SC\U5760_rdy_xpl.dgn

12/19/2024

0 5 10 [Scale Bar]	PROJ. REFERENCE NO. U-5760	SHEET NO. X-47
-----------------------	-------------------------------	-------------------

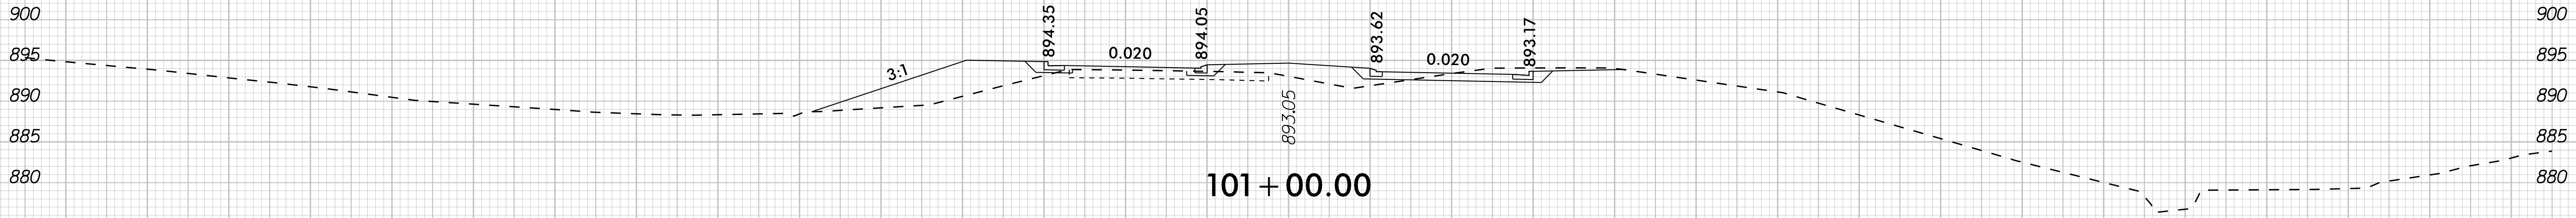


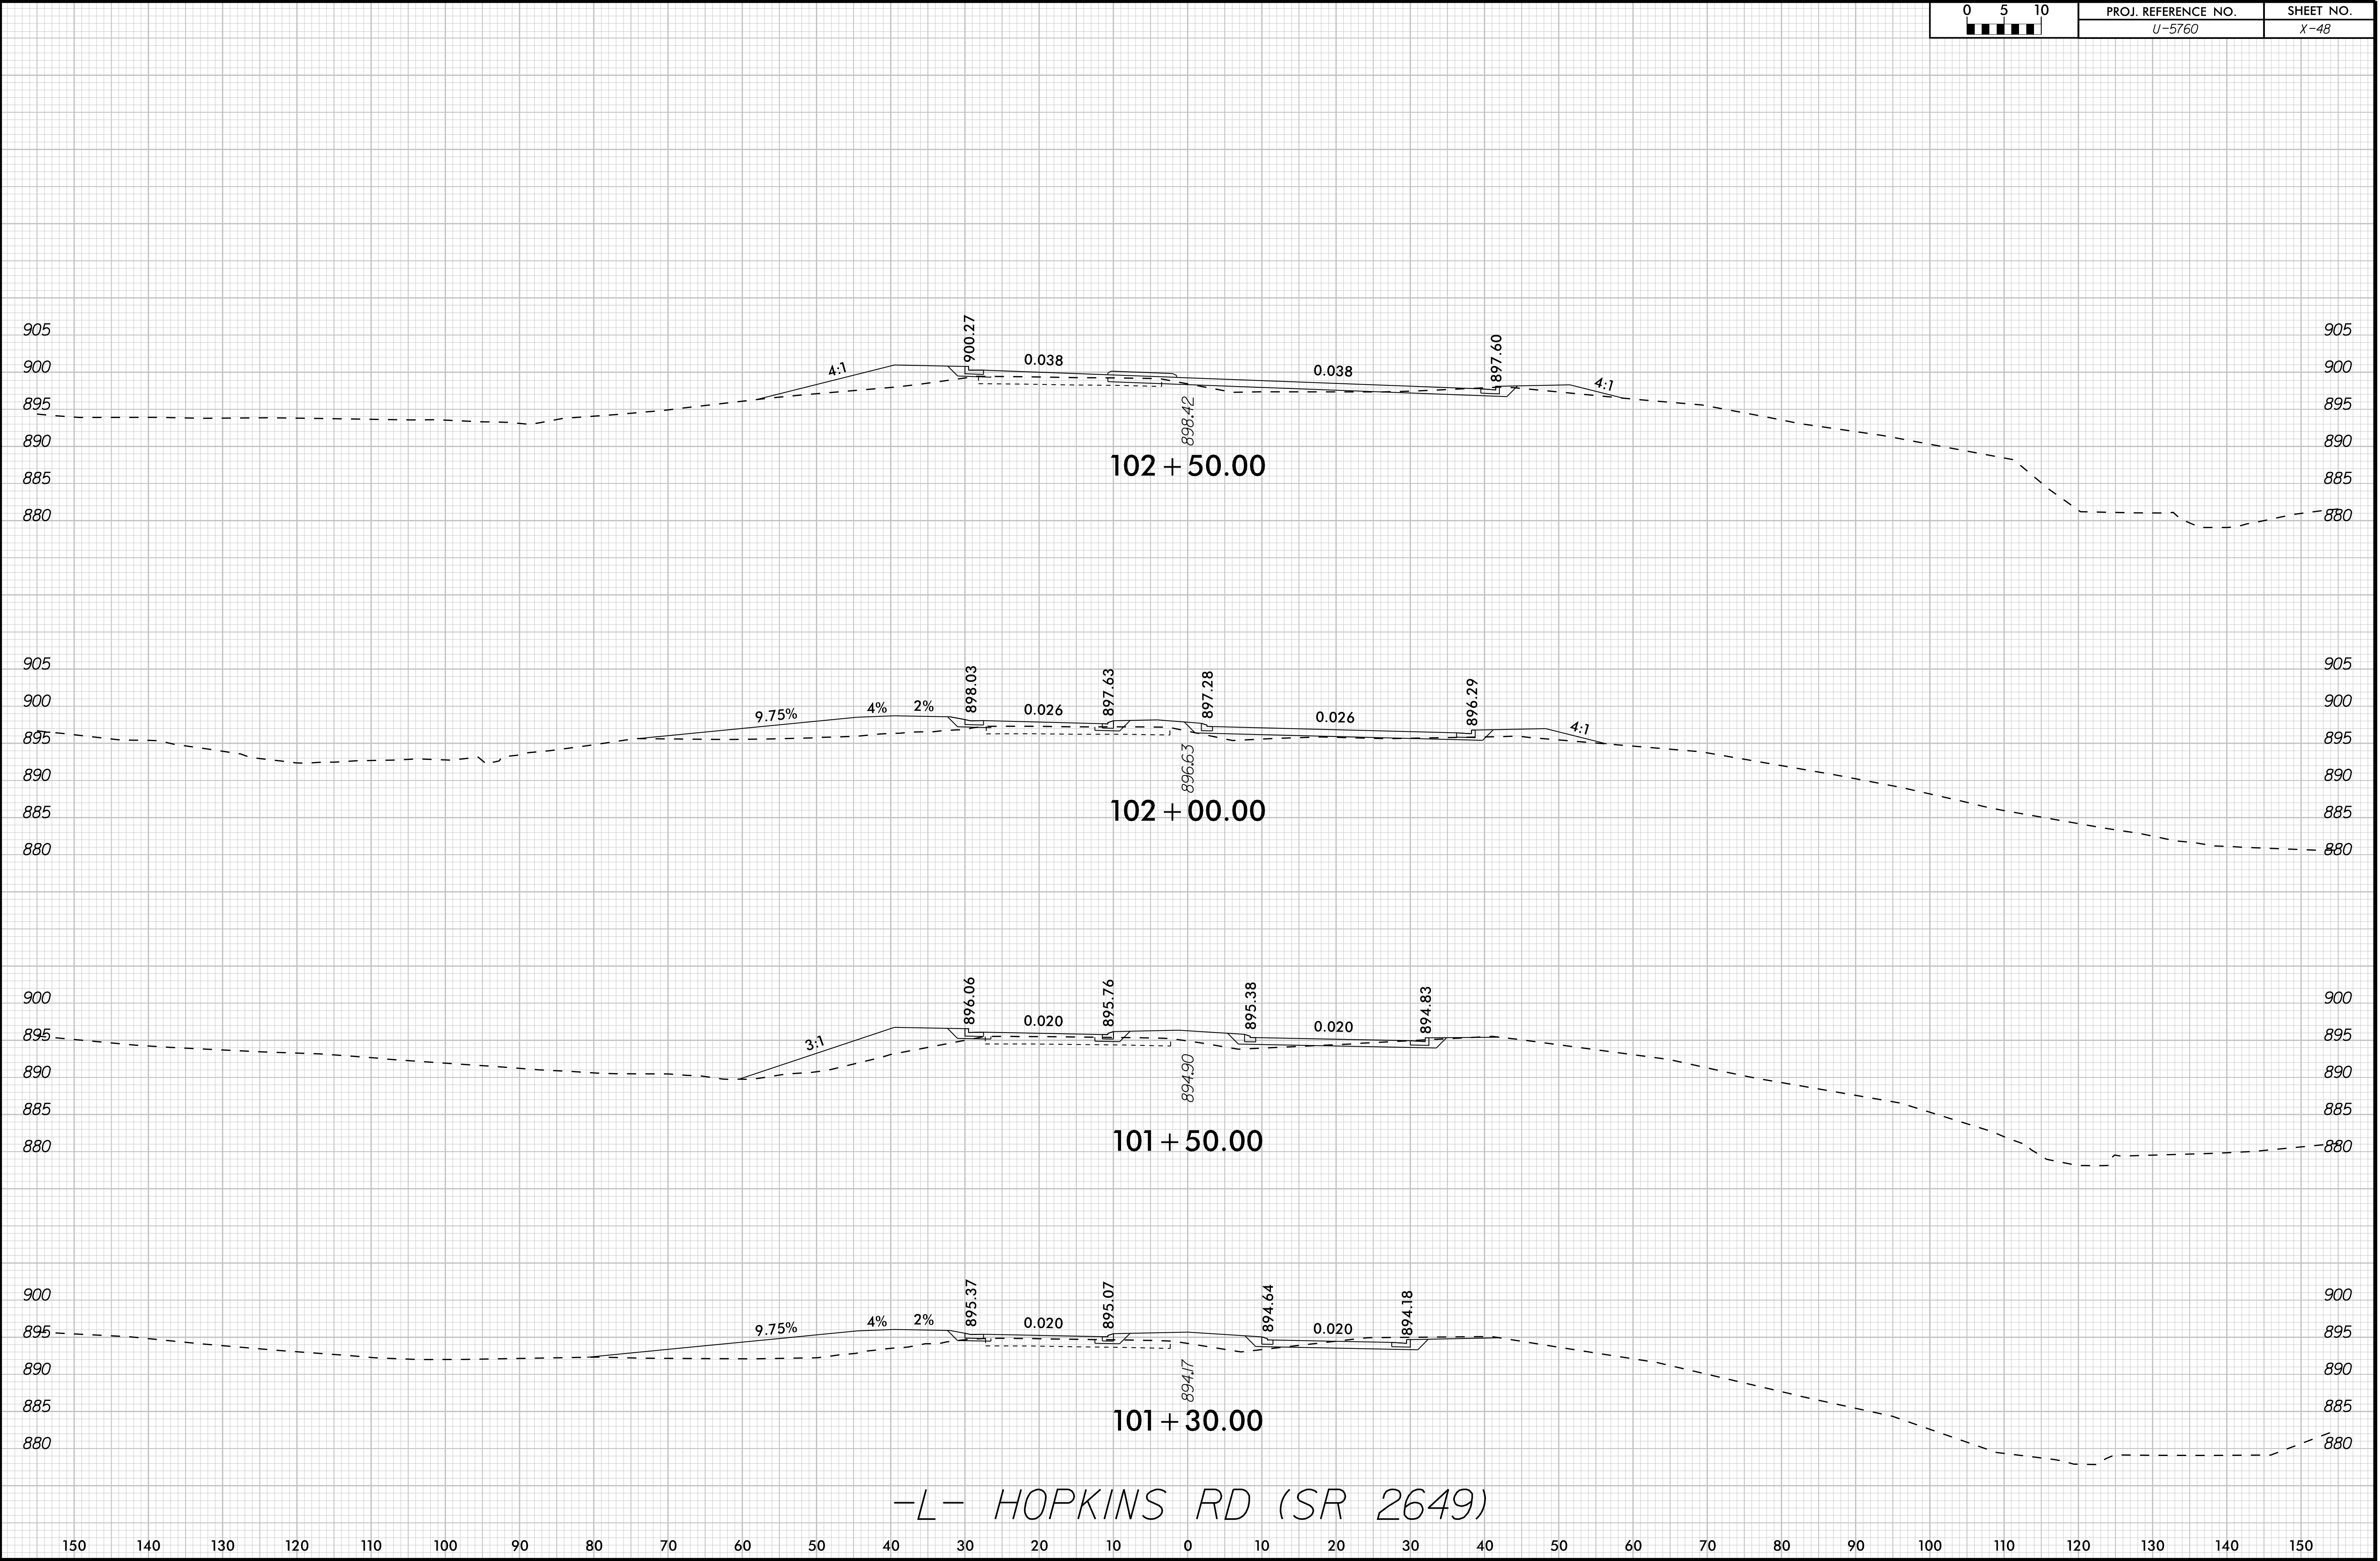

8/23/99

K:\RAL_Roadway\01036312 - U-5760 Btg Mill Form Road\Roadway\SC\U5760_rdy_xpl.dgn

12/19/2024

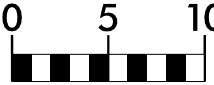
	PROJ. REFERENCE NO.	SHEET NO.
	U-5760	X-49

8/23/99

K:\RAL_Roadway\01036312 - U-5760 Btg Mill Form Road\Roadway\SC\U5760_rdy_xpl.dgn

12/19/2024

0510	PROJ. REFERENCE NO. U-5760	SHEET NO. X-50
------	-------------------------------	-------------------

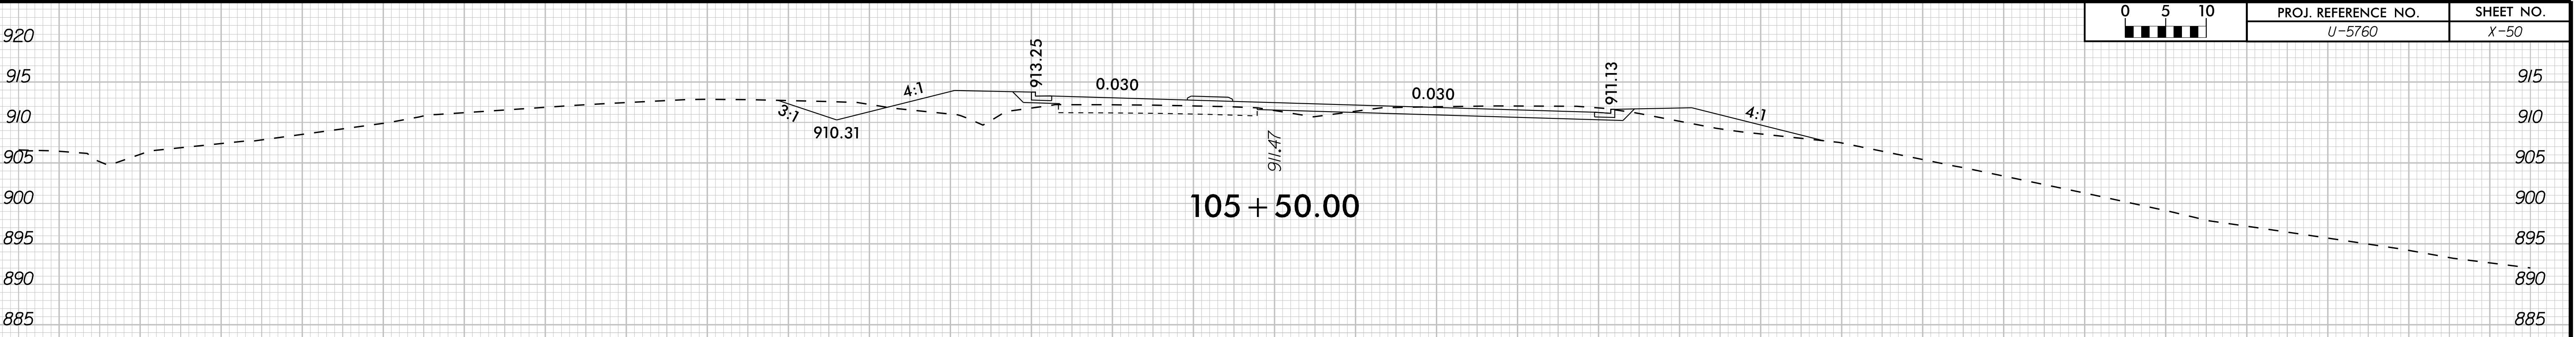

8/23/99

K:\RAL_Roadway\01036312 - U-5760 Big Mill Farm Road\Roadway\SC\U5760_rdy_xpl.dgn

12/19/2024

0510	PROJ. REFERENCE NO.	SHEET NO.
	U-5760	X-51

